
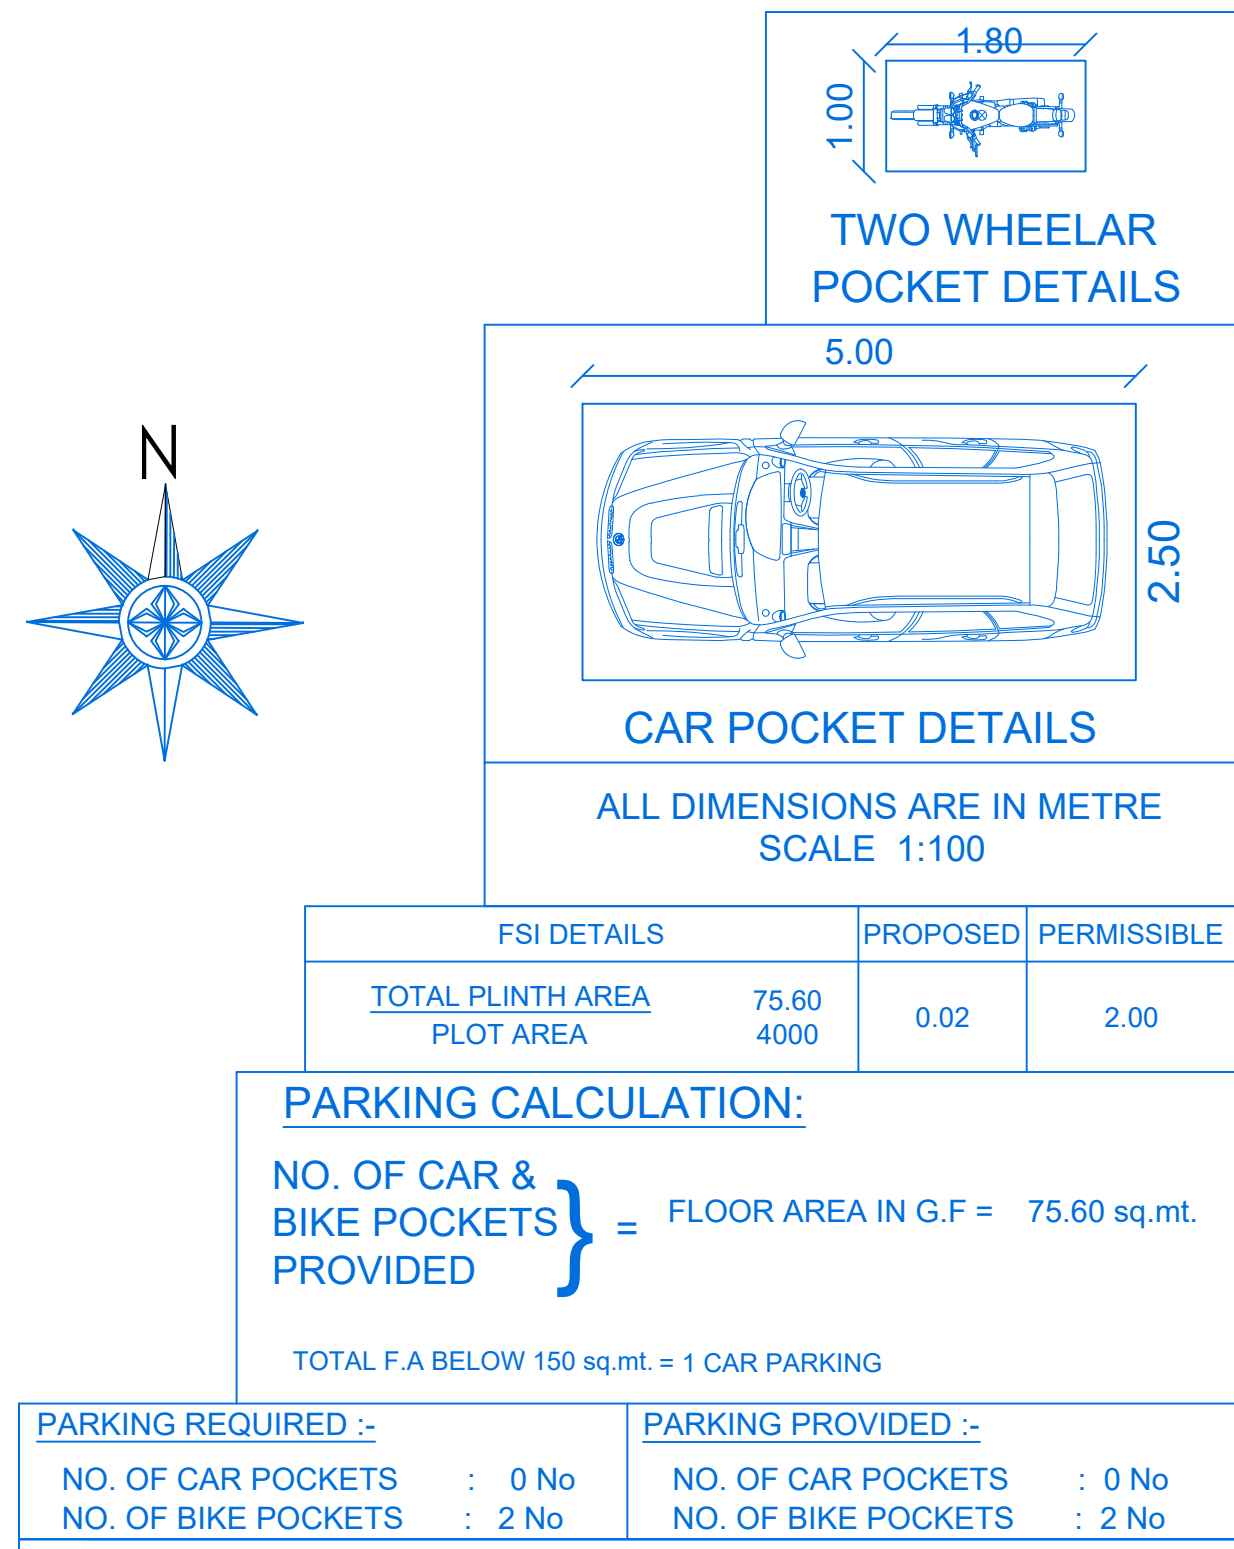
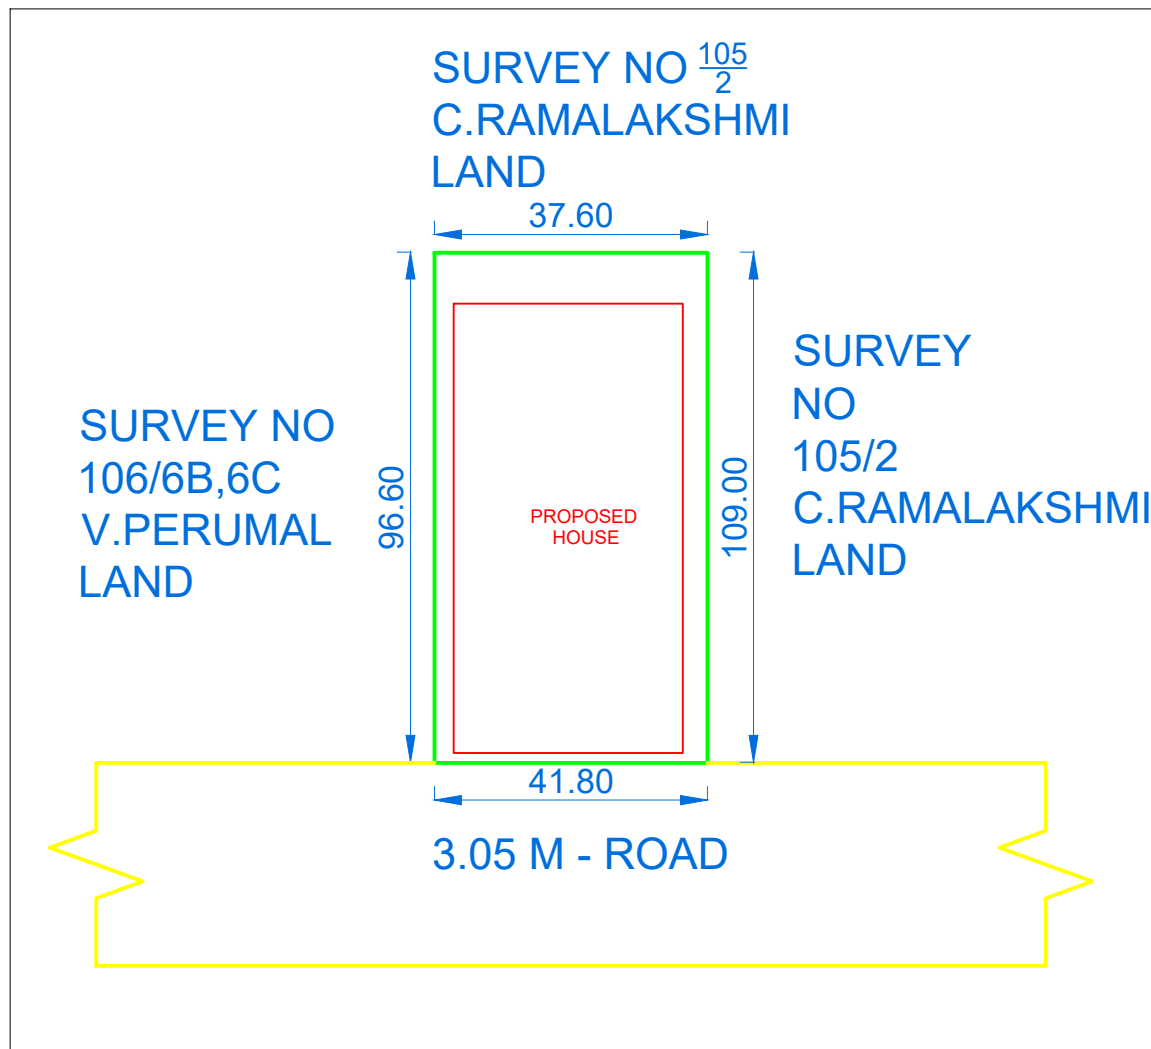
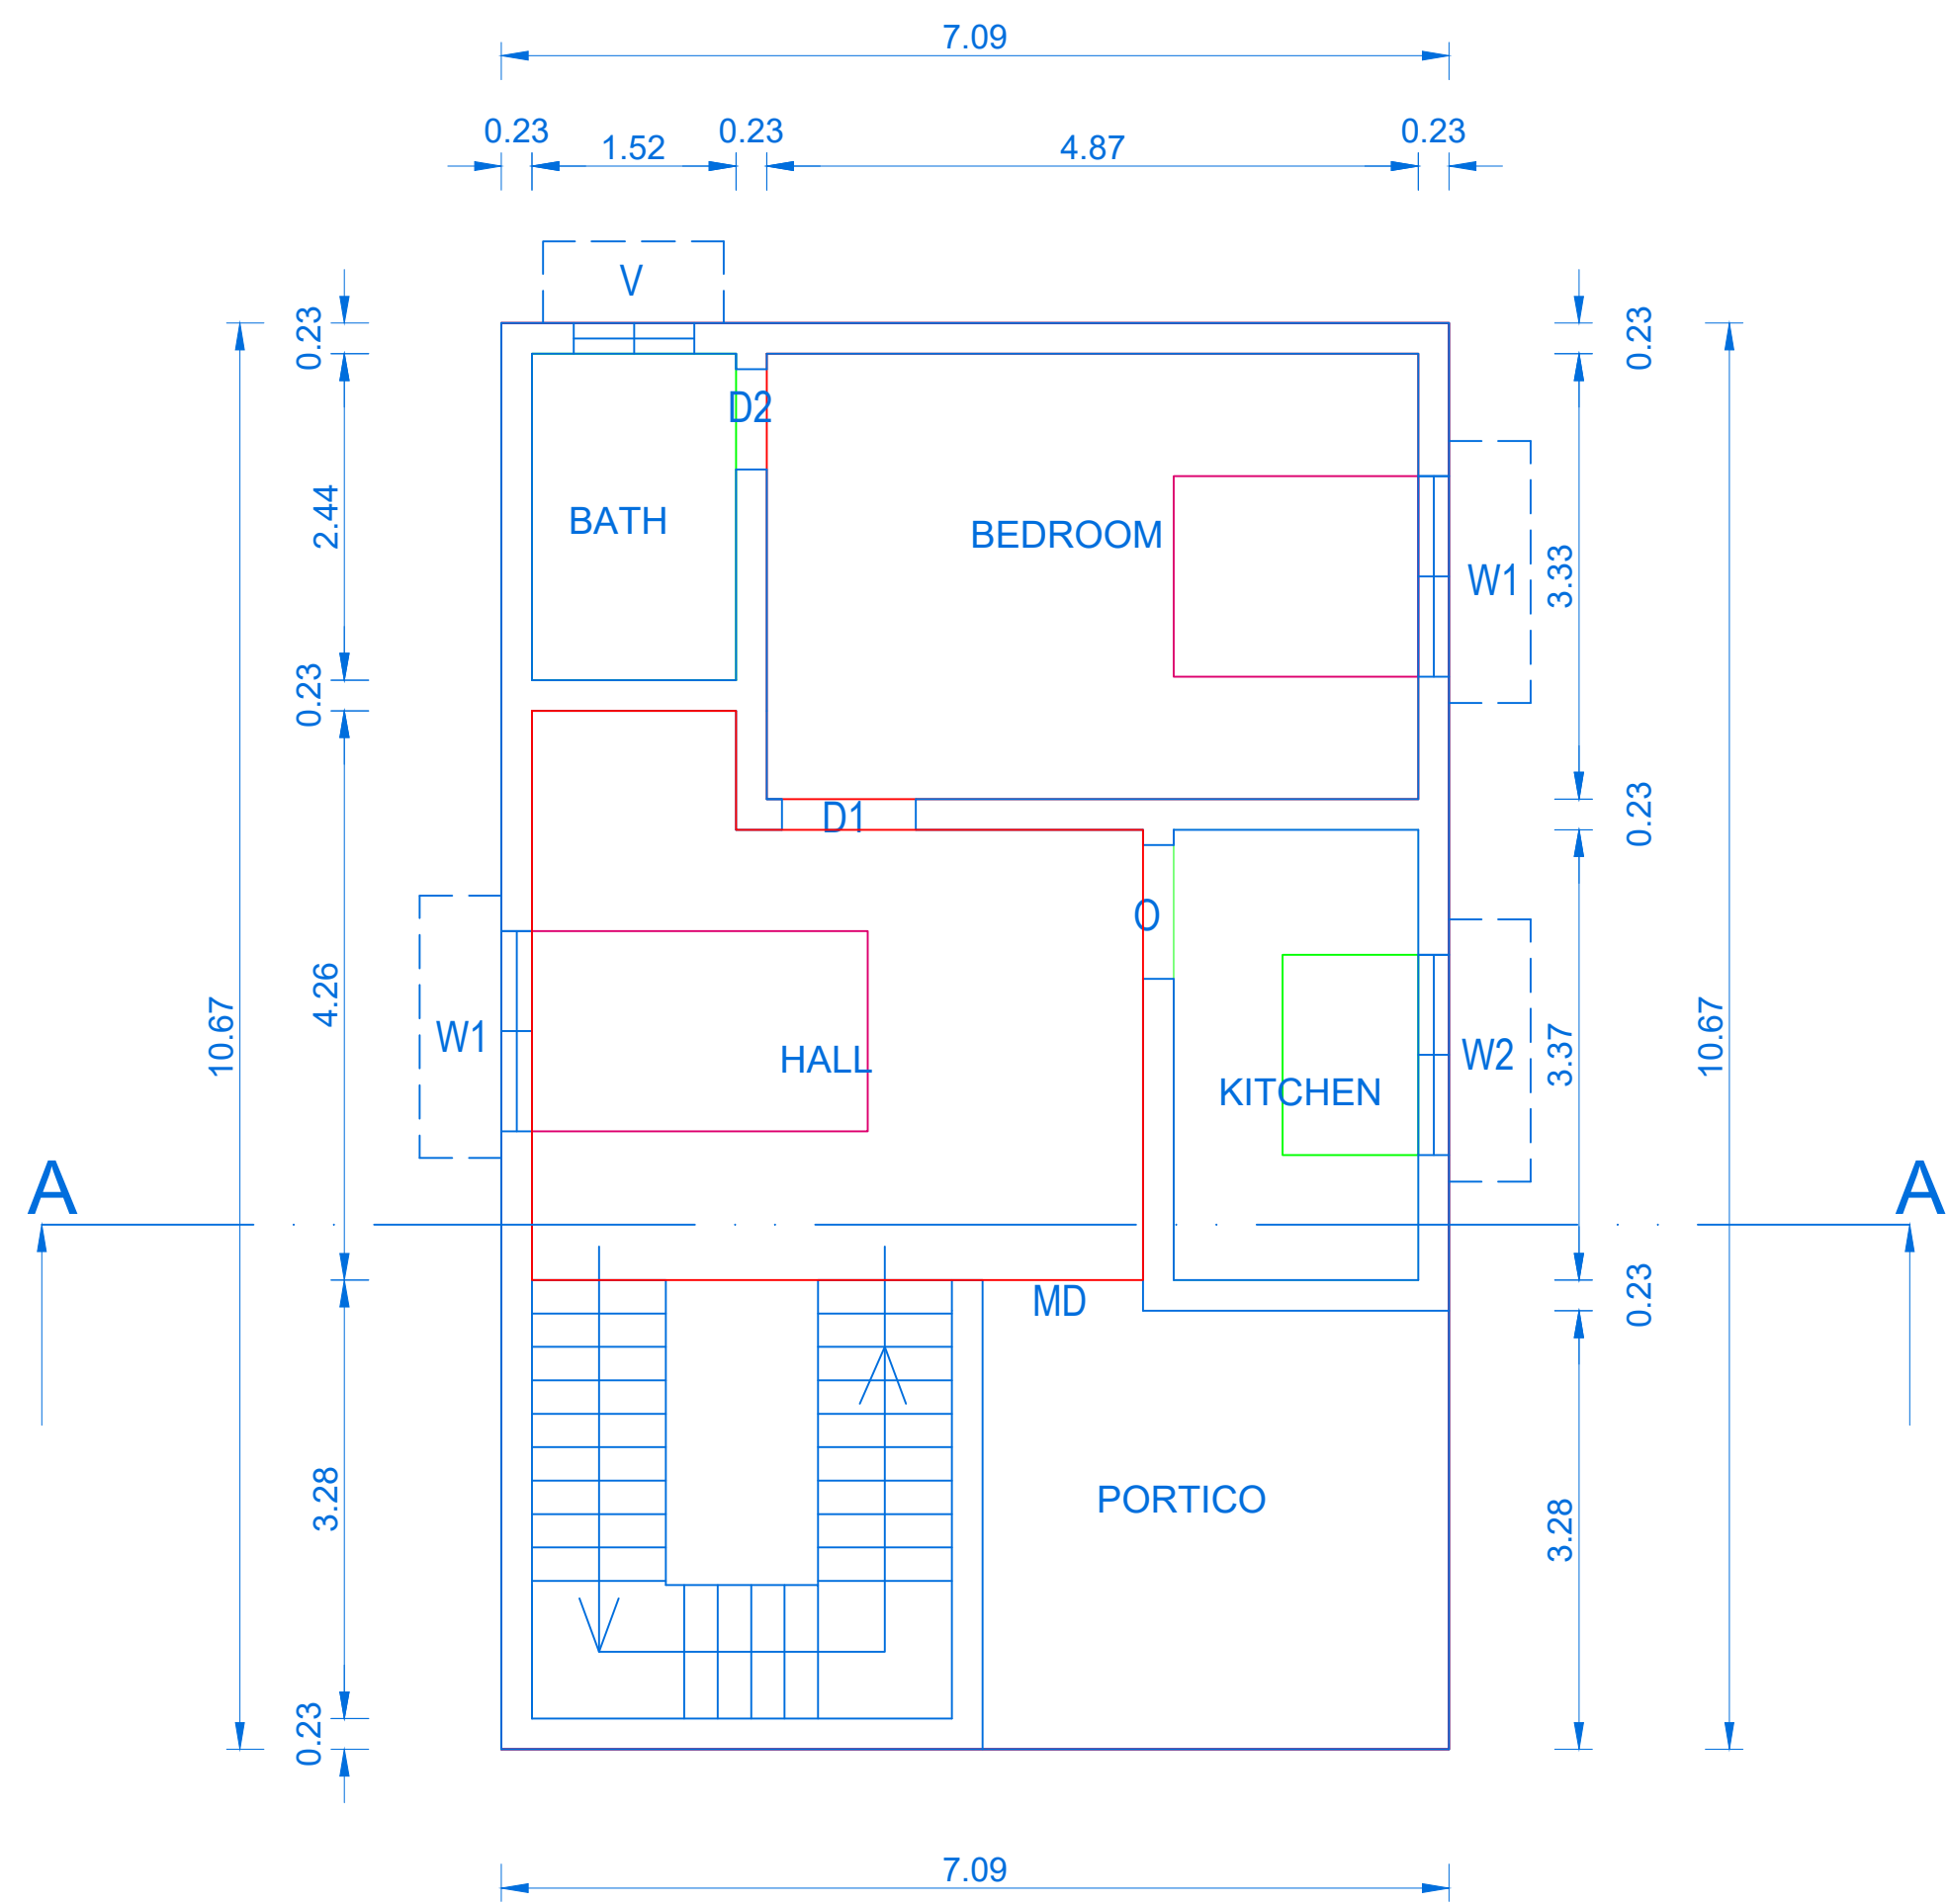


PLAN SHOWING THE PROPOSED CONSTRUCTION OF A R.C.C DWELLING HOUSE IN M.KUMARASAKKANAPURAM VILLAGE SURVEY NO-105/1,AT M.KUMARASAKKANAPURAM VILLAGE PANCHAYAT, VILATHIKULAM UNION & TALUK, THOOTHUKUDI DISTRICT.

APPLICANT'S NAME : Mr.S.VIGNESHKUMAR W/o. Mr.M.SELVARAJ

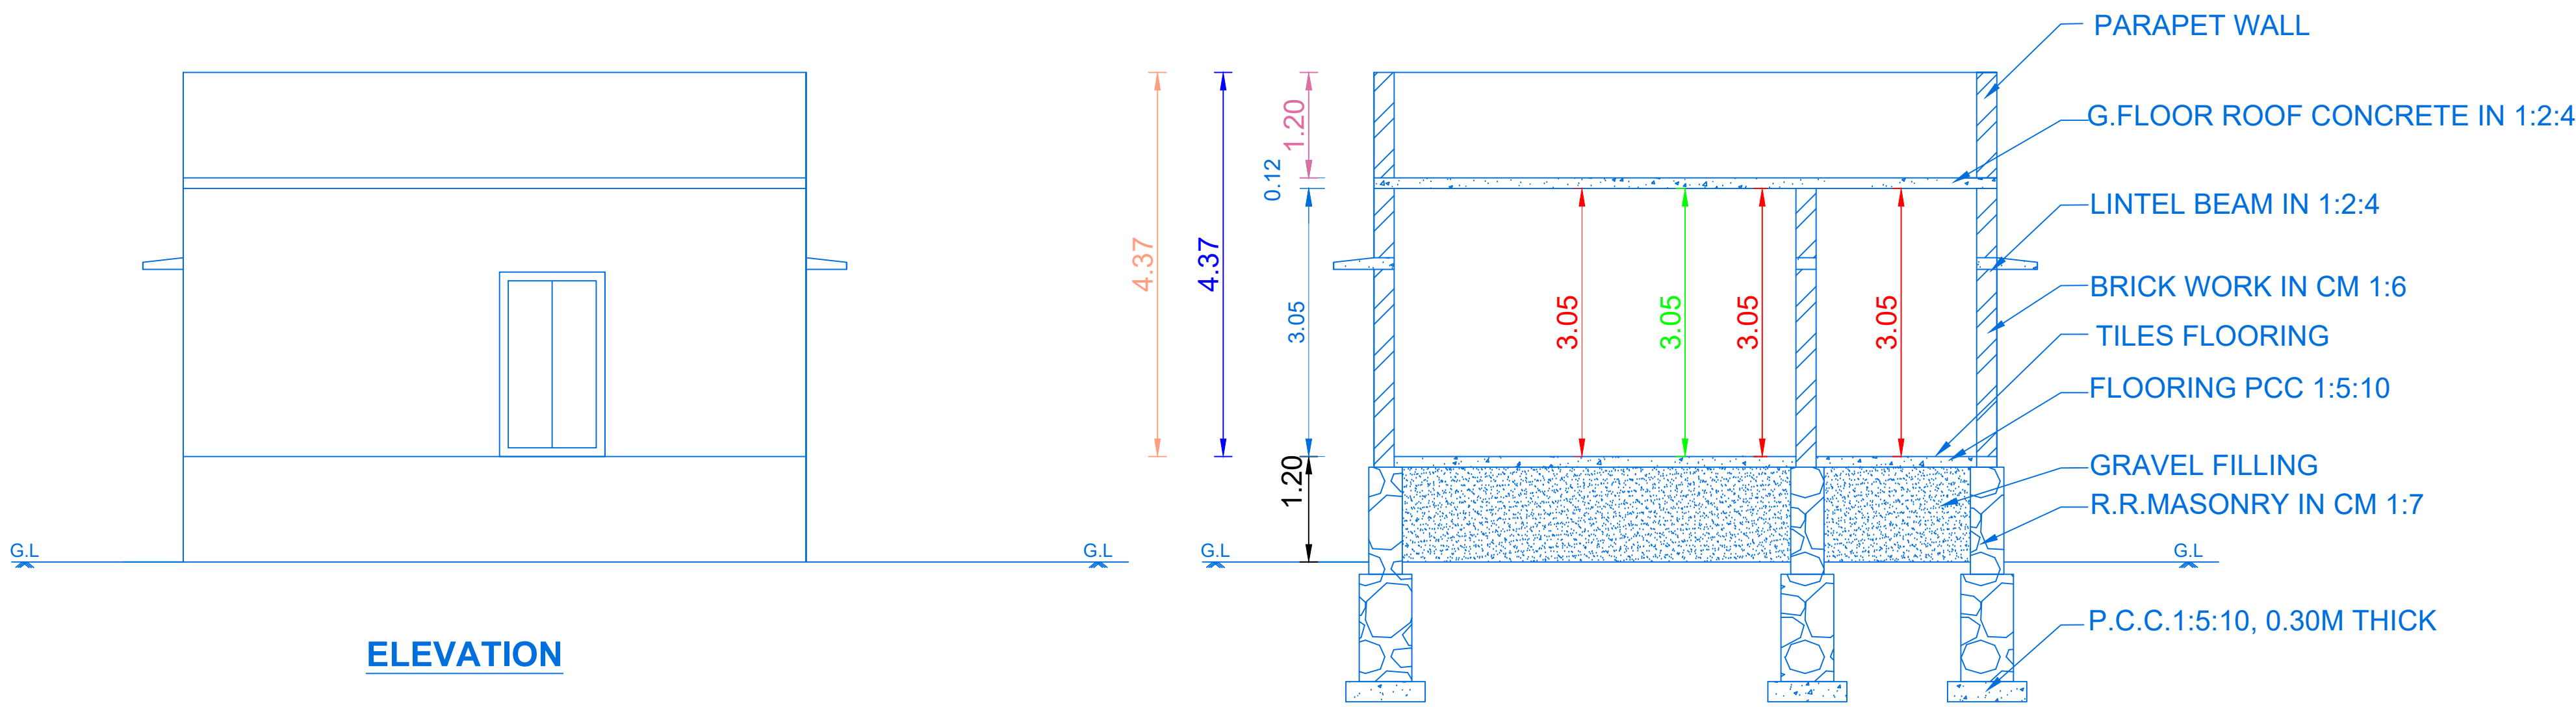

AREA DETAILS		
AREA	SQ.MT.	SQ.FT.
AREA OF SITE (Super Imposed)	4000.00	43056.00
GROUND FLOOR	75.60	813.76
FIRST FLOOR		
SECOND FLOOR		
BALCONY /STAIR AREA		
AREA OF OPEN TO SKY	3924.40	42242.24

JOINERY DETAILS		
SYMBOLS	DESCRIPTION	SIZES
M.D	MAIN DOOR	1.20 x 2.10
D	DOOR	1.00 x 2.10
D1	DOOR	0.76 x 2.10
W	WINDOW	1.50 x 1.50
W1	WINDOW	1.20 x 1.20
W2	WINDOW	0.91 x 1.20
V	VENTILATOR	0.91 x 0.61

NOTE:
TO PROVIDE RAIN WATER HARVESTING ARRANGMENTS IN THE PROPOSAL CONSTRUCTION AS PER PLAN

S. Vignesh Kumar

APPLICANT

R. MAREESWARAN
Licensed Surveyor
Consulting Engineer
SIVAGNANAPURAM-628712

REGISTERED ENGINEER

