







PLAN SHOWING THE PROPOSED CONSTRUCTION OF DWELLING HOUSE AT NATHAM OLD SURVEY NO:- 114.
NATHAM NEW SURVEY NO :226/63 IN MULLANVILAI , NATTATHI VILLAGE AND PANCHAYAT. SRIVAIKUNDAM PANCHAYAT UNION.

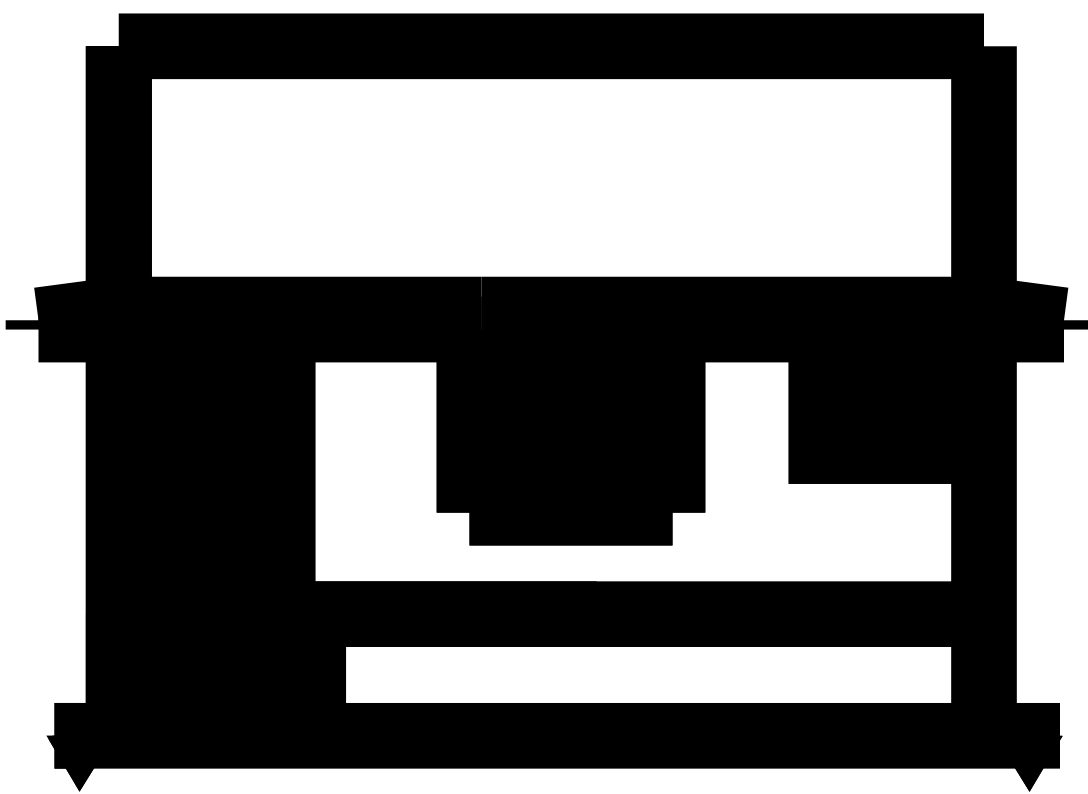

ELEVATON

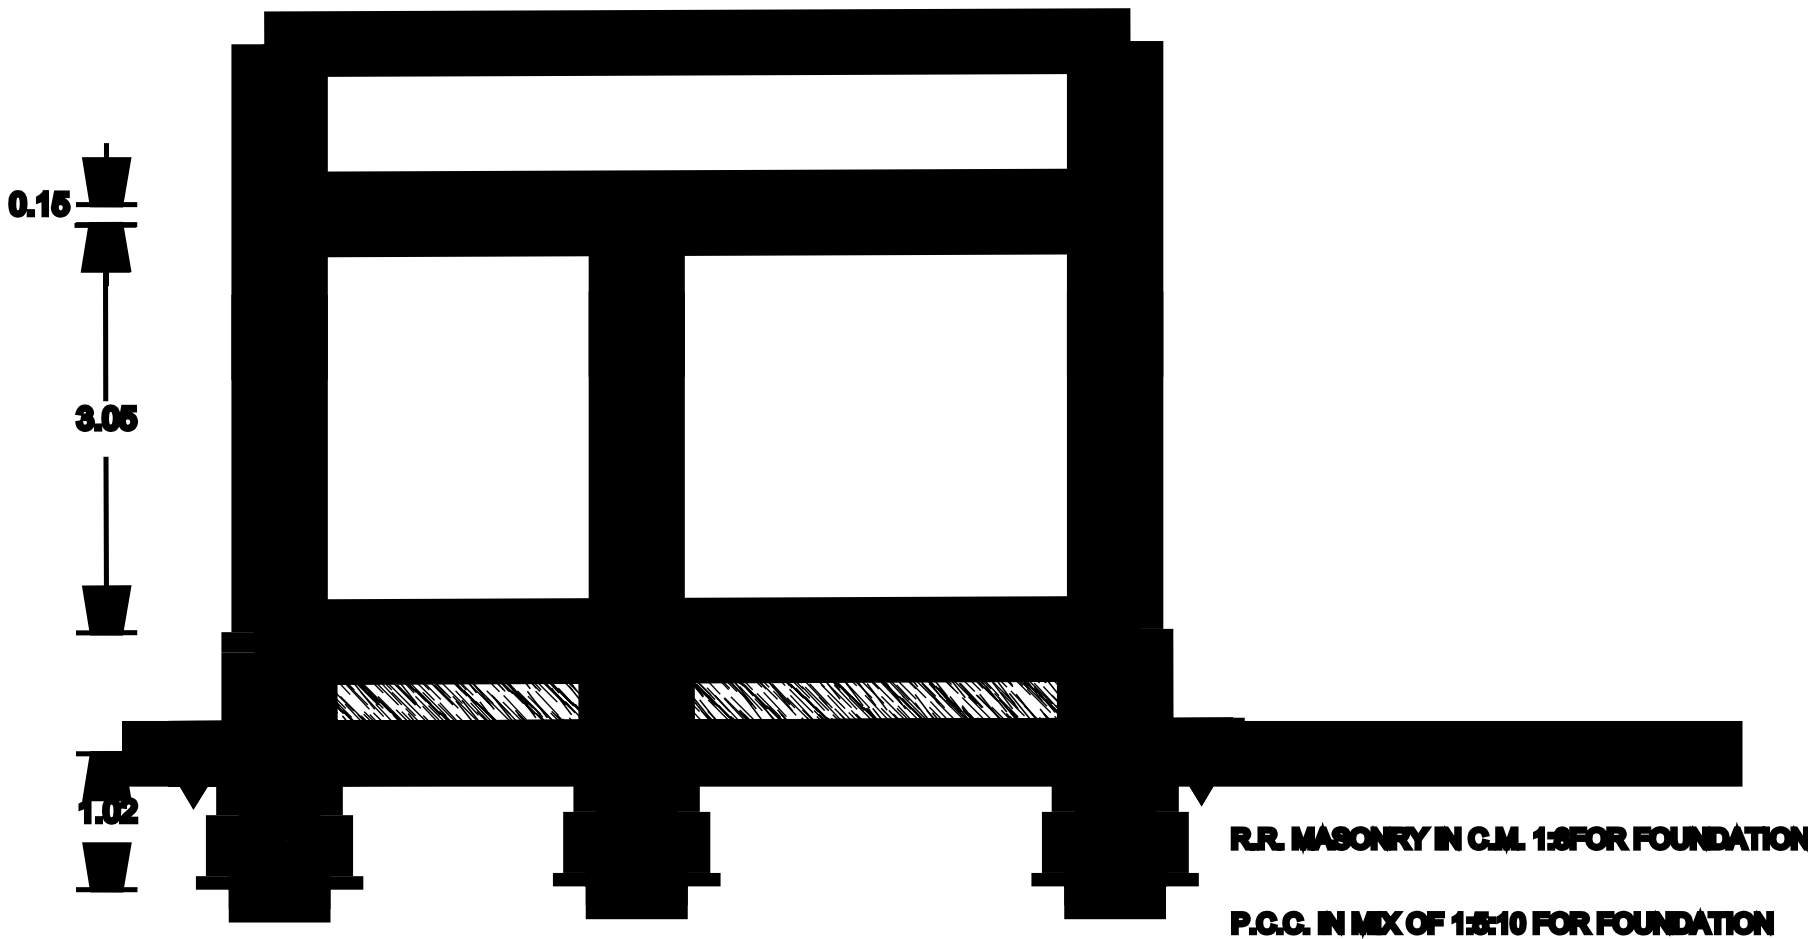


SECTION A-A

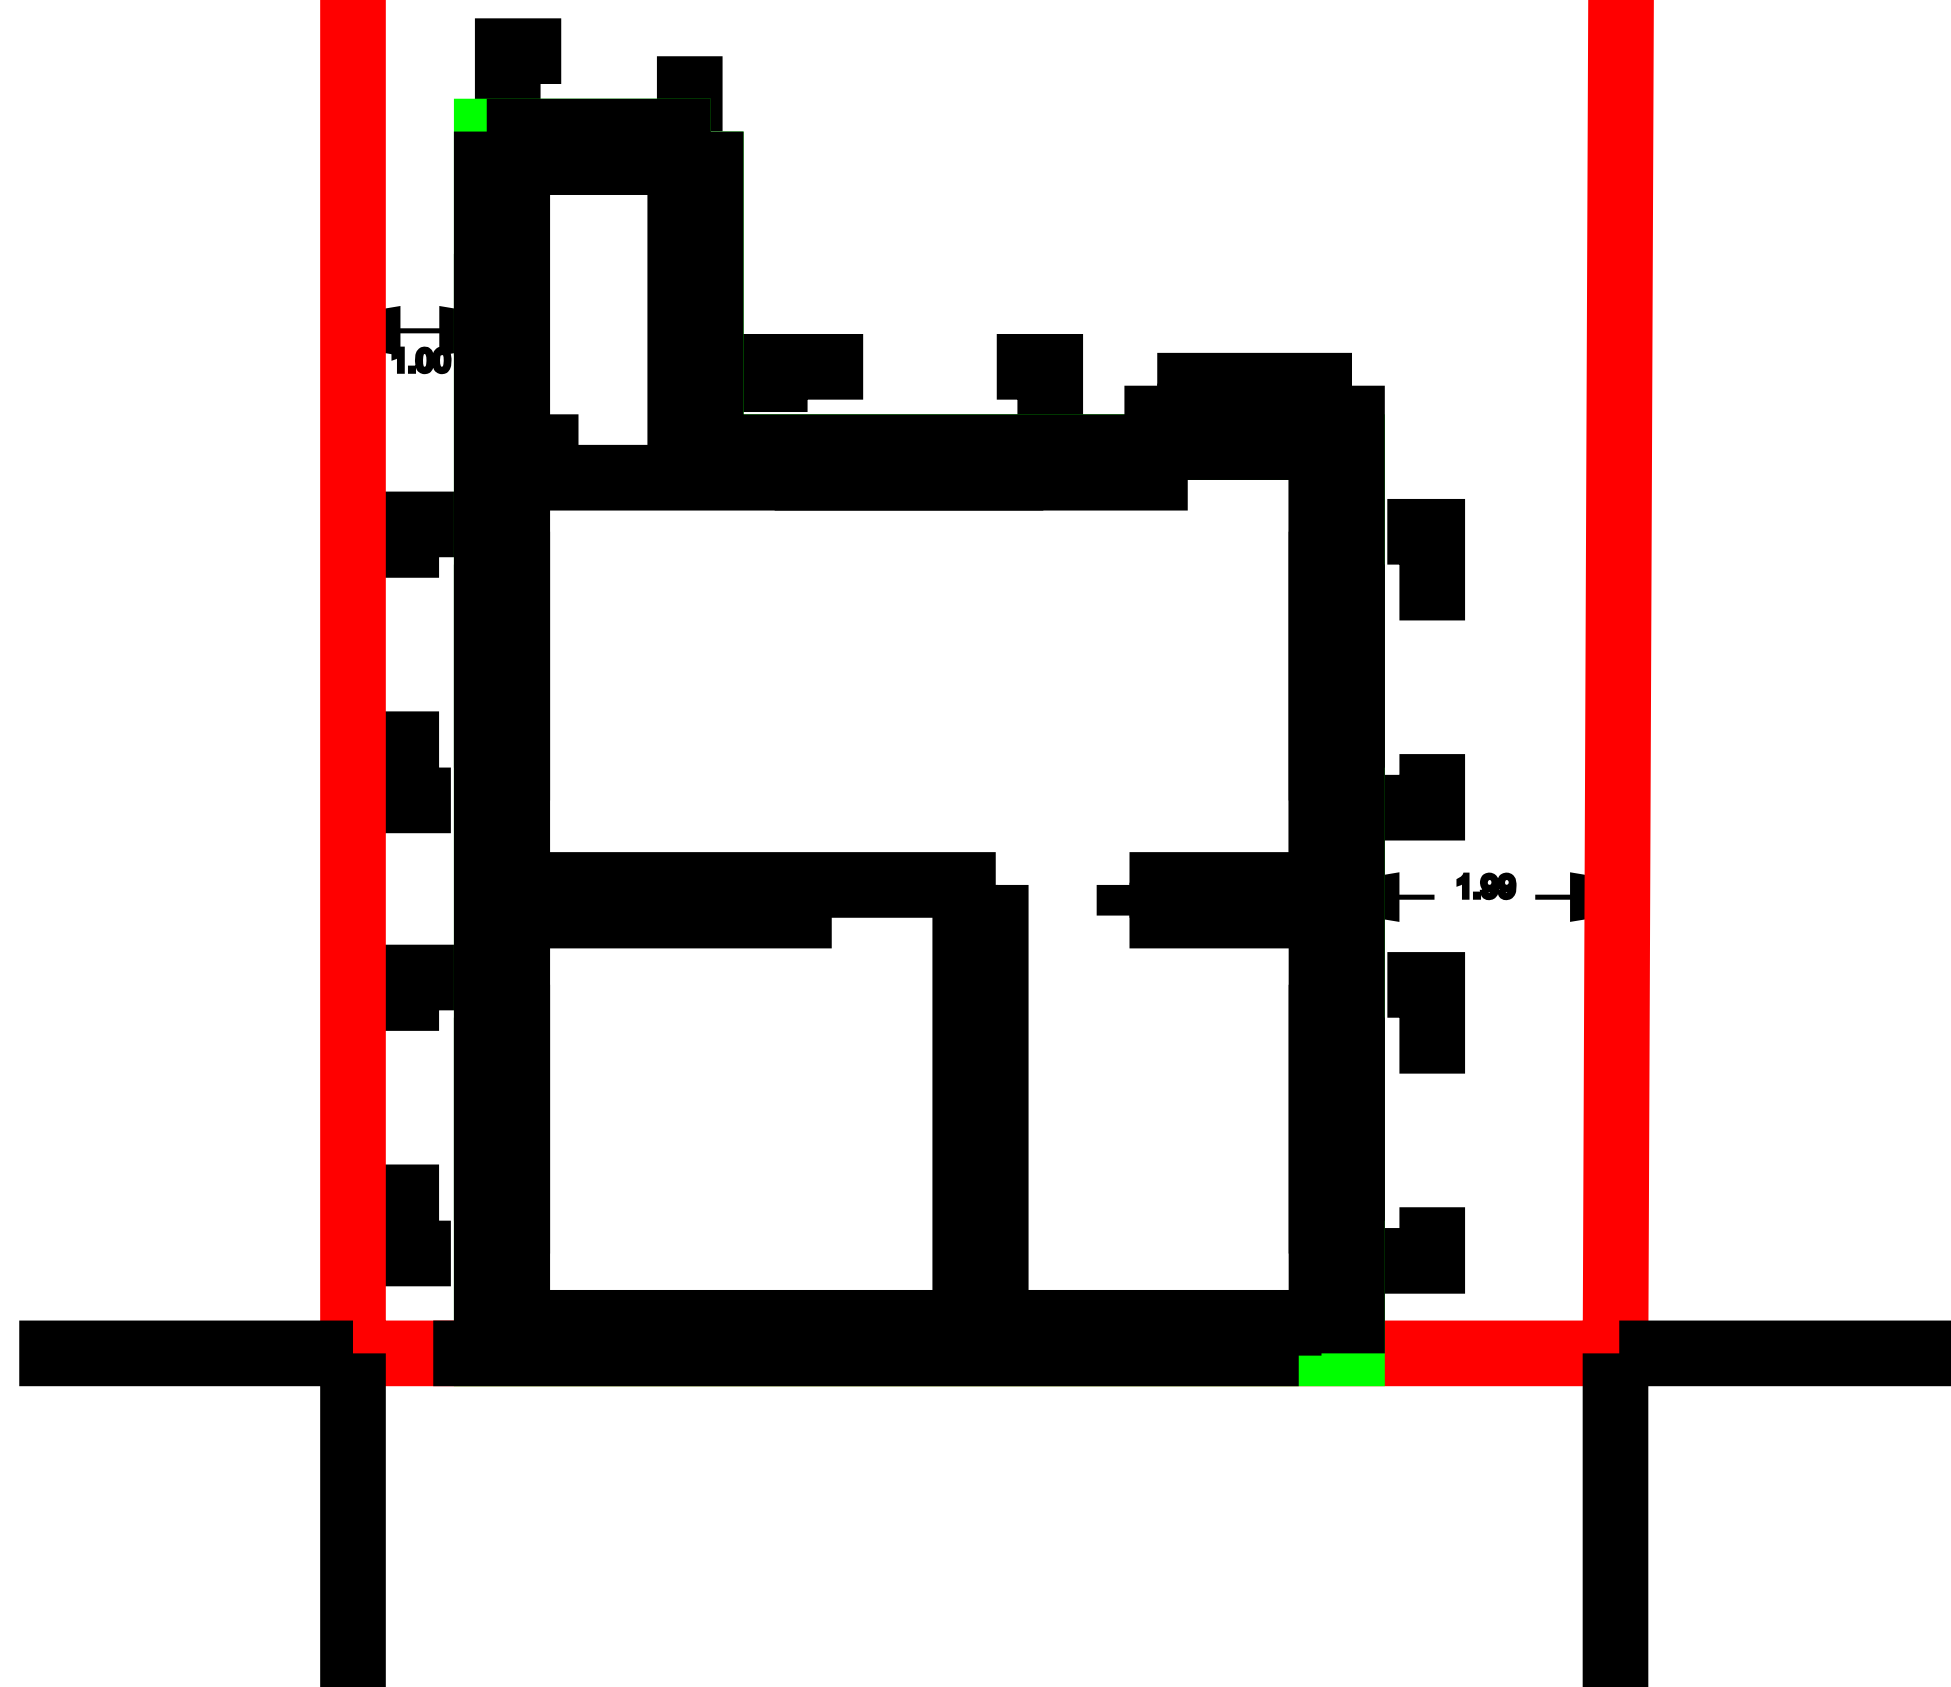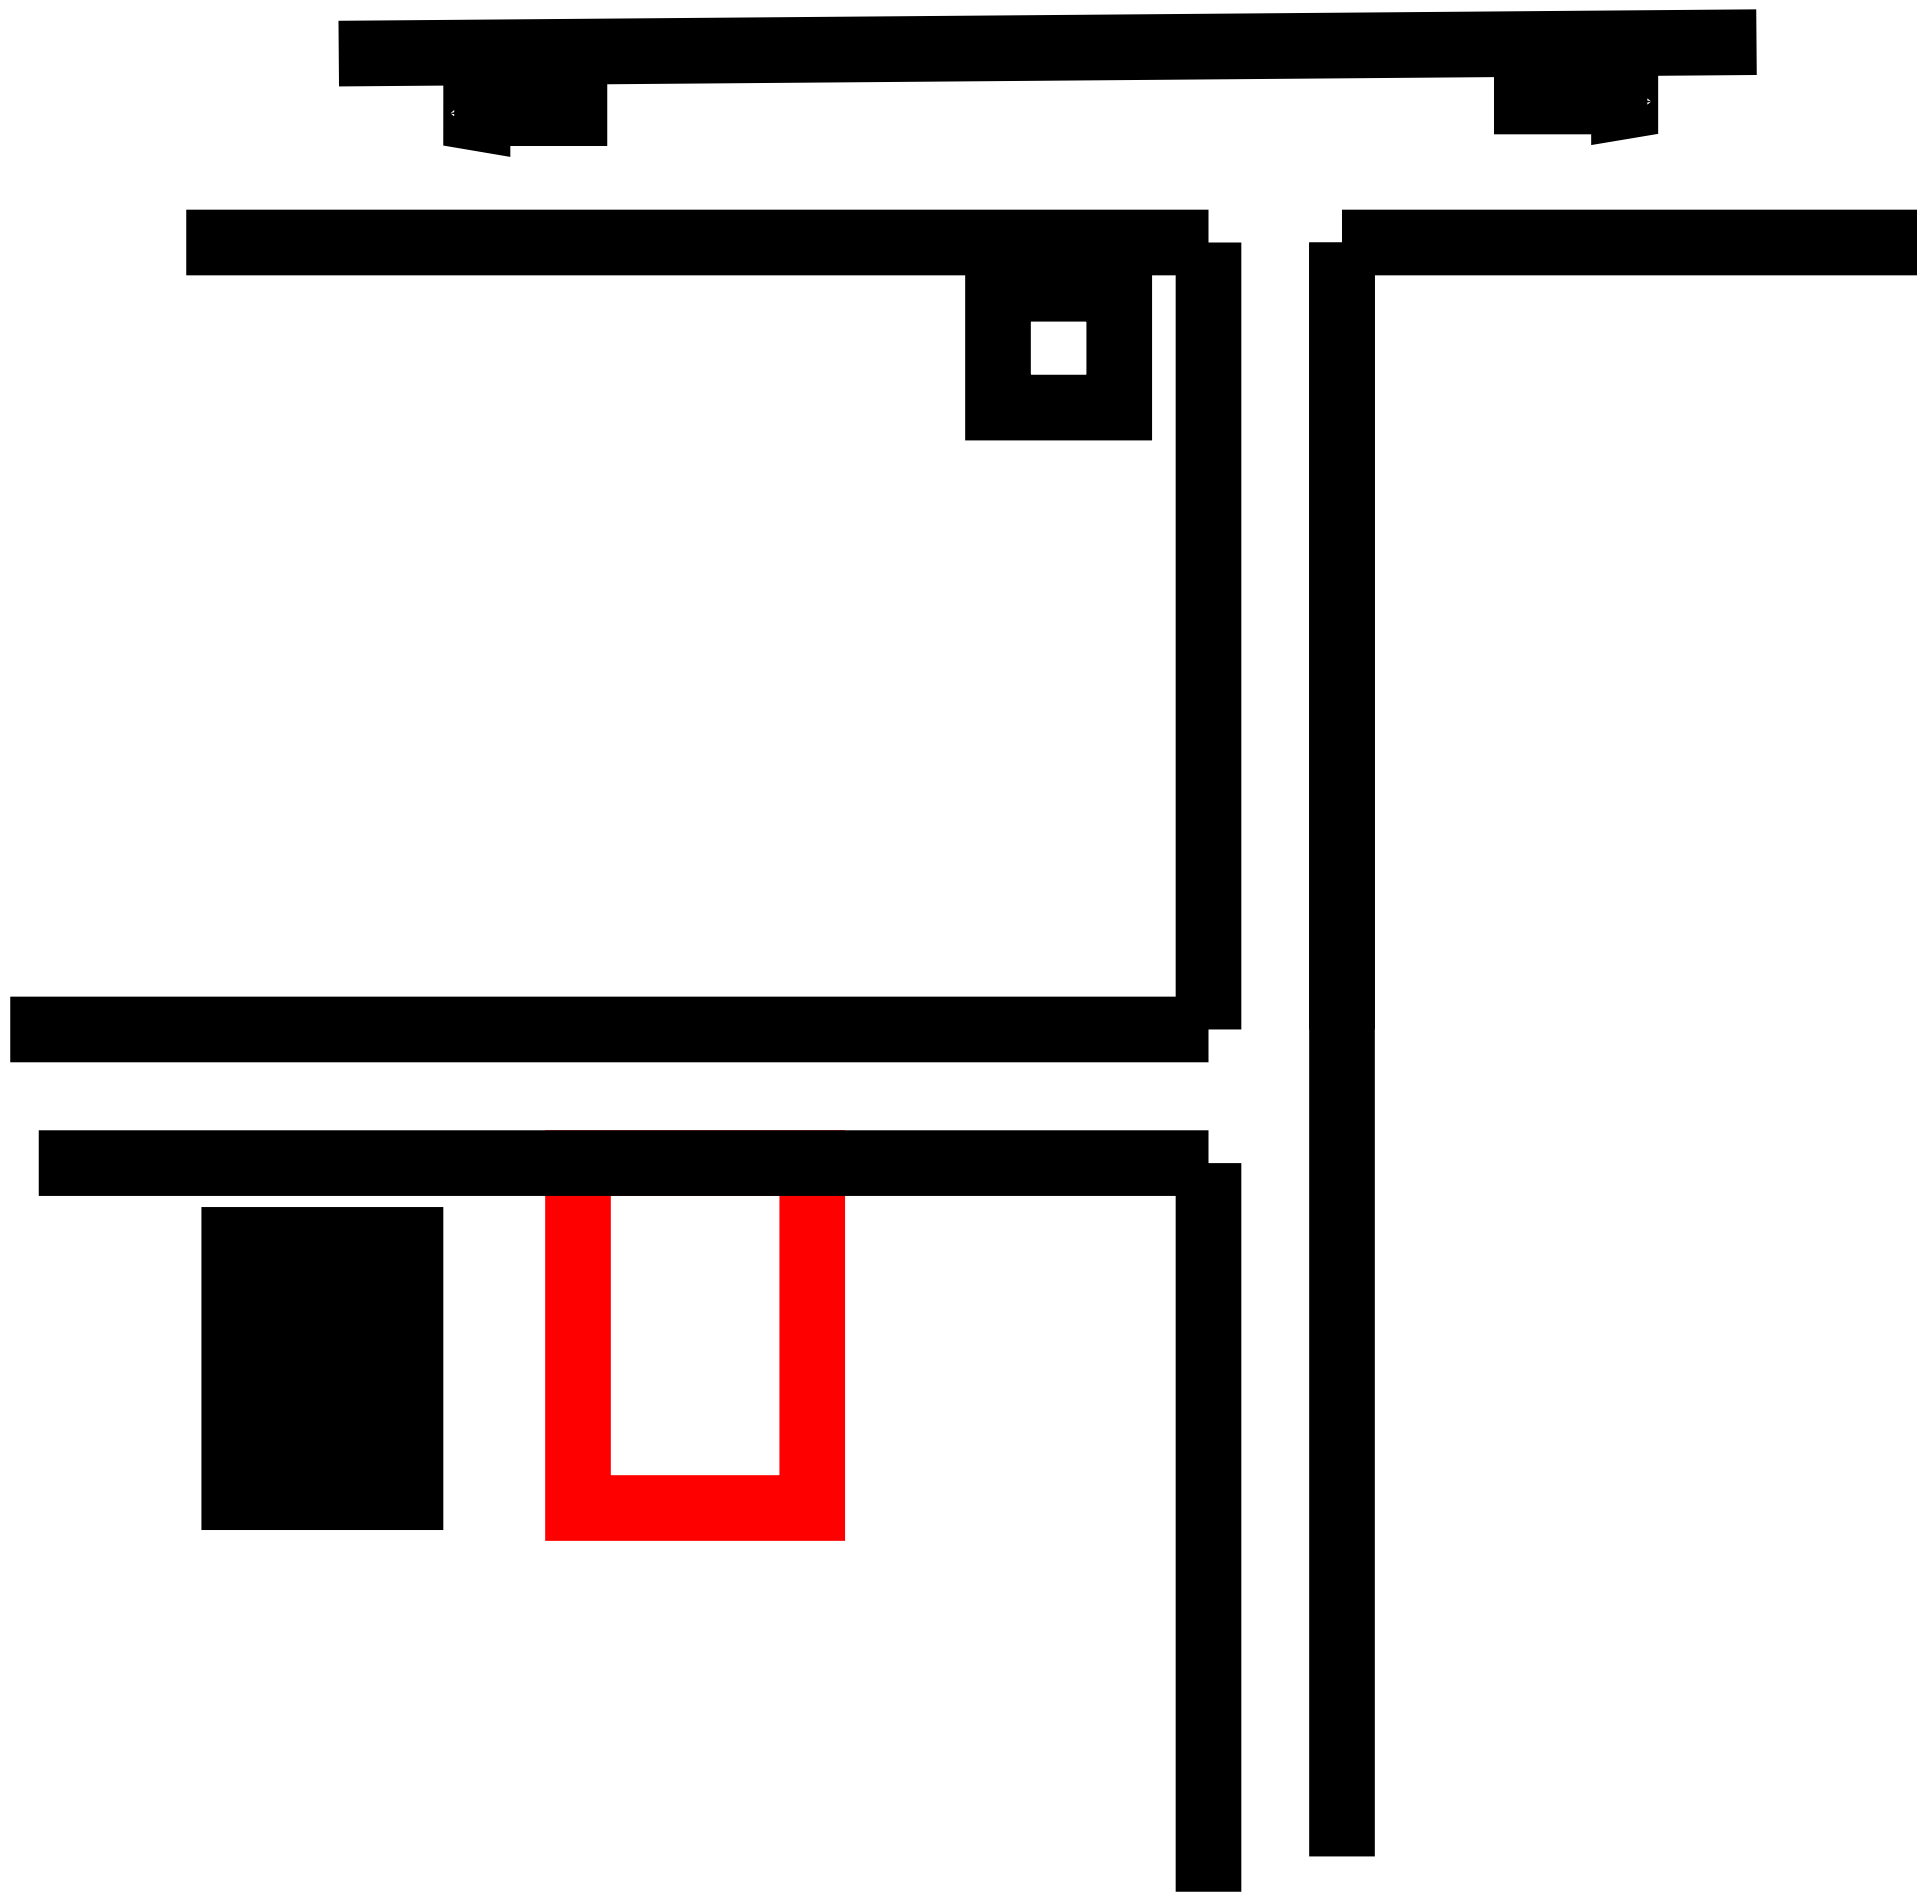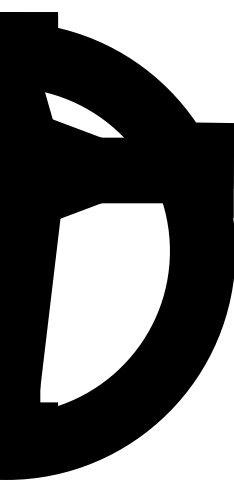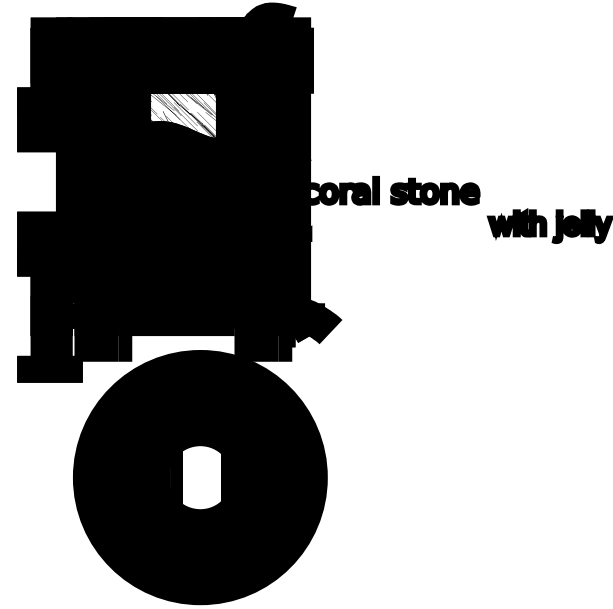


SITE PLAN


SCALE (1:100)

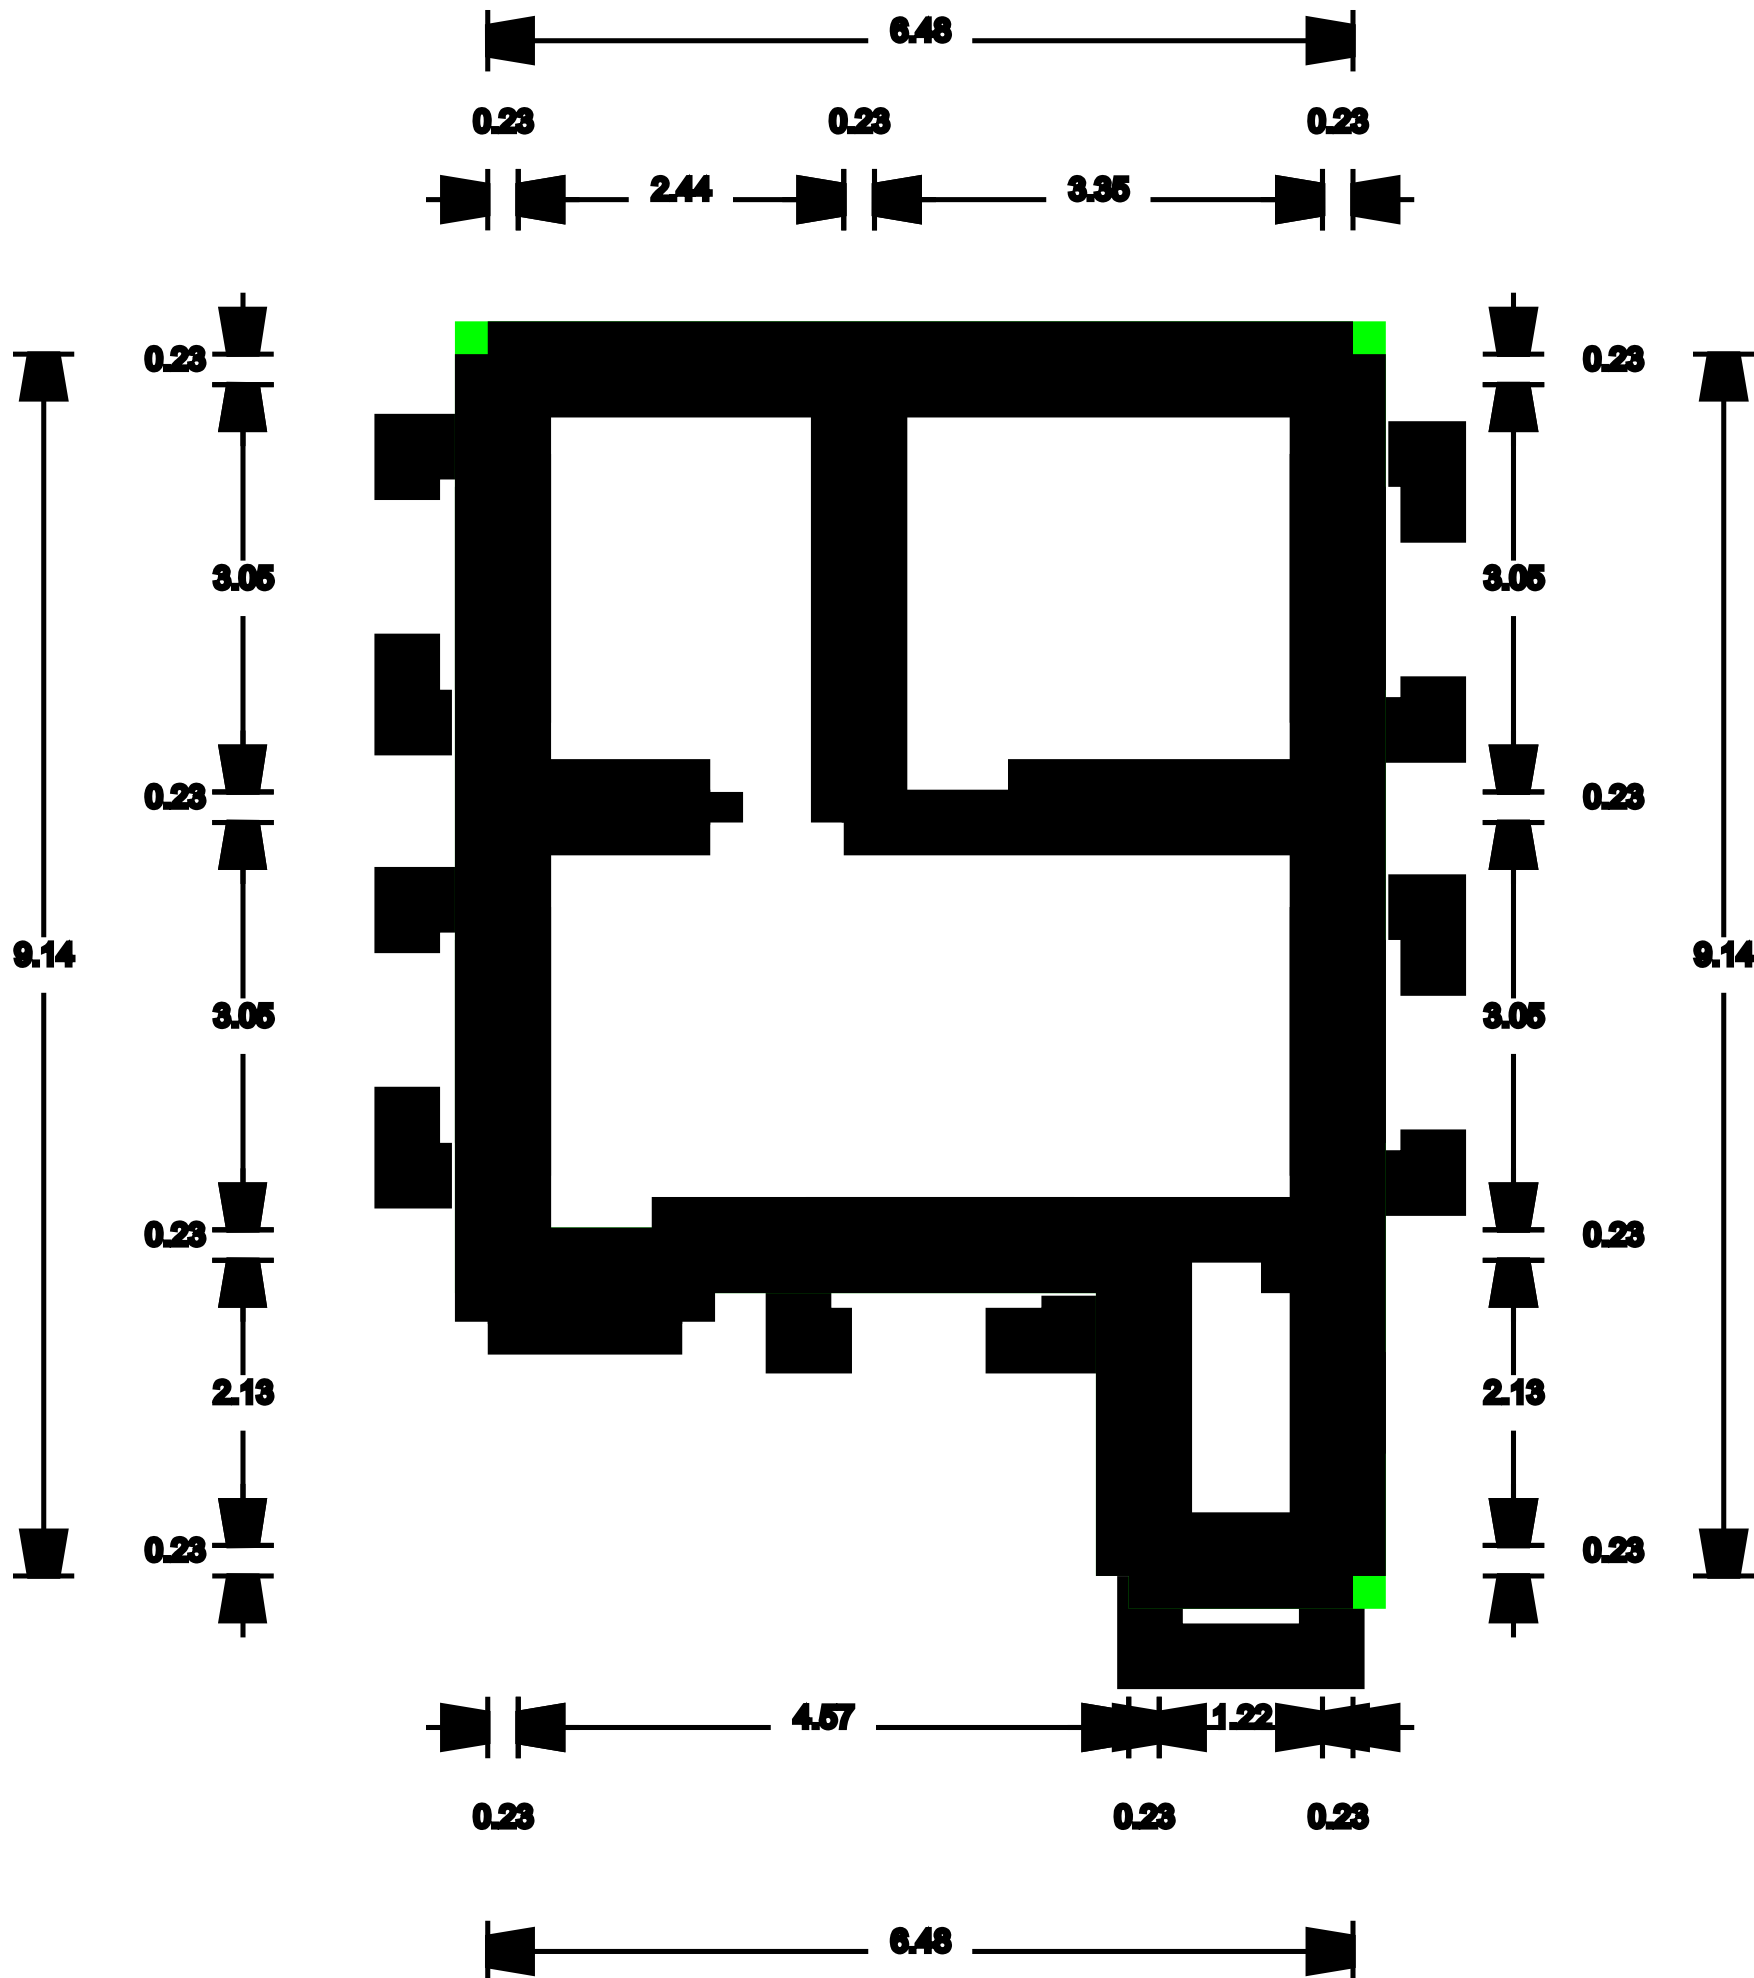

PLAN

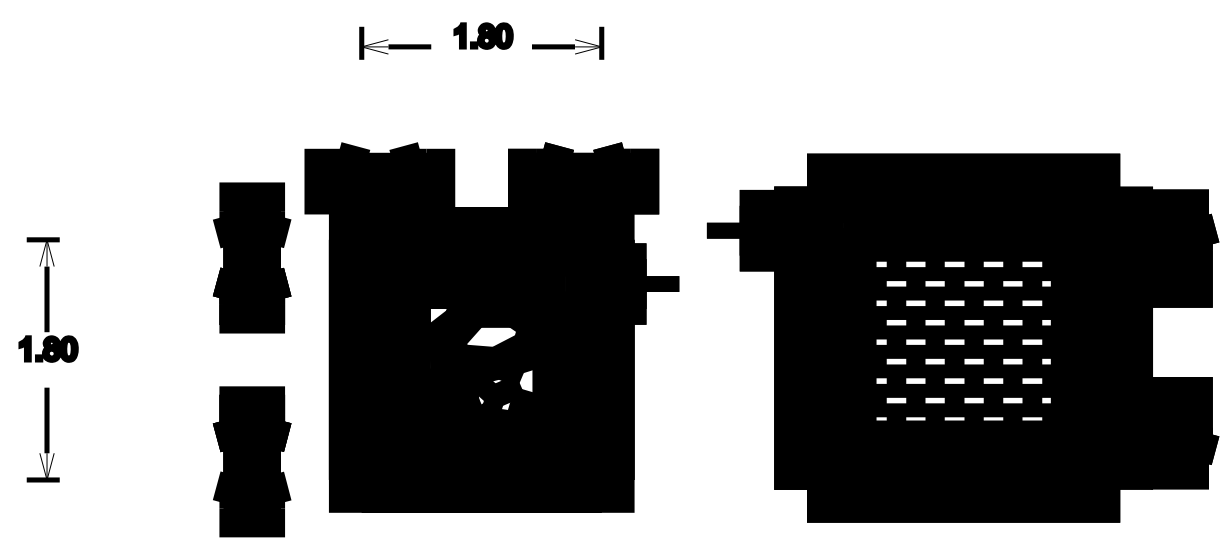

DETAILS OF FILTER BED & WELL

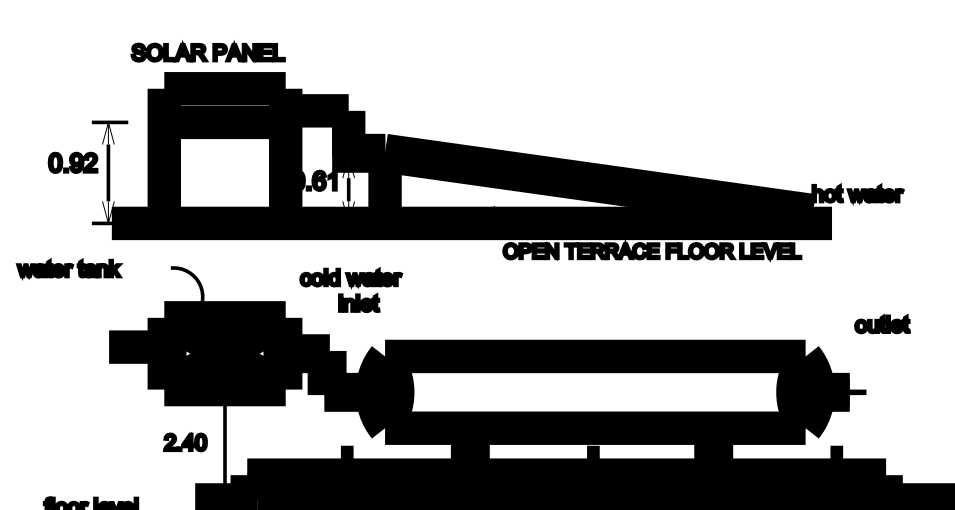

Details of solar water heating system



STAIR DETAILS

PARKING DETAILS		
TOTAL PROPOSED AREA = 47.89 SQ.MT		
PROVIDED CAR = 0		
PROVIDED TWO WHEELER = 1		
FLOOR SPACE INDEX		
SUM OF ALL FLOOR AREA = 47.89 Sq.m		
SITE AREA = 257.71 Sq.m		
FSI = $\frac{\text{SUM OF ALL FLOOR AREA}}{\text{SITE AREA}}$		
$= \frac{47.89}{257.71} = 0.18 < 2.0$		
ALL DIMENSION IN METER		
APPLICANT SITE DOC 257.71 2774.00		
AS PER SITE AREA 177.84 1911.04		
PRO. GROUND FLOOR 47.89 515.49		
TOTAL PROPOSAL AREA 47.89 515.49		
OPEN SPACE 129.85 1395.55		
EXISTING BUILDING		
ROAD OR STREET		
TO BE REMOVED		
SETBACK DETAILS		
SETBACK	REQUIRED	PROVIDED
FRONT SETBACK 1.50m	7m	
REAR SETBACK NA NIL		
SIDE SETBACK-1 1.00m	0m	
SIDE SETBACK-2 1.00m	0m	
MD - DOOR - 1.00 X 2.13		
D - DOOR - 1.00 X 2.13		
D1-DOOR - 0.76 X 2.13		
W-WINDOW - 1.22 X 1.52V - VENTILATOR - 0.75 X 0.91O - OPENING - 1.00 X 2.1		
Mr.N.BASKER Registered Engineer RE/GRNII/TUT/2022/25, THOOTHUKUDI P. UNION GRACE CONSTRUCTIONPUDUKOTTAI, Cst: 9449198850		