


PLAN SHOWING THE PROPOSED CONSTRUCTION OF A GROUND FLOOR RESIDENTIAL BUILDING

AT SURVEY NO :177 / 3 B ,PATTA NO :1333 , AT O SARAVANAPURAM VILLAGE AND
SILLANKULAM PANCHAYAT, OTTAPIDARAM UNION AND TALUK, THOOTHUKUDI DIST.

OWNER NAME : Mrs.R.MARIAMMAL

PLAN INFO
PLOT_AREA_M2=310.0
PATTA_NO=1333
SURVEY_NO=177 / 3B
AS_AT_SITE=310.0
FMB_OR_PLR=310.0
AS_PER_DOCUMENT=307.59
SINGLE_FAMILY_BLDG=YES
CRZ=NO
SECURITY_ZONE=NO
ACCESS_WIDTH_M=6.46
WHETHER_GOVT_OR_AIDED_SCHOOL=NO
ROAD_WIDTH=6.46
ROAD_LENGTH=100.0
AVG_PLOT_DEPTH=-
AVG_PLOT_WIDTH=-
LAND_USE_ZONE=RESIDENTIAL
DISTRICT=THOOTHUKUDI
TALUK=OTTAPIDARAM
BLOCK_1_TERRACE_AREA=NO
RWH_DECLARED=YES
BUILDING_NEAR_TO_RIVER=NO
AREA_TYPE=EWS
BUILDING_NEAR_MONUMENT=NO
BUILDING_NEAR_GOVT_BLDG=NO
PROVISION_FOR_GREEN_BUILDINGS_AND_SUSTAINABILITY=NO
FIRE_PROTECTION_AND_FIRE_SAFETY_REQUIREMENTS=NO
NOC_FOR_CONSTRUCTION_NEAR_MONUMENT=NO
NOC_FIRE_DEPT=NO
JURISDICTION_TYPE=PANCHAYAT
OSR_APPLICABLE=NO
OSR_SURR_BUYBACK_RETAIN=NO
PREMIUM_FSI_REQUIRED=NO
IS_APPROVED_LAYOUT=NO
IS_SWIMMING_POOL_EXISTS=NO
IF_HERITAGE_TOWN_LESS_THAN_1KM_RADIUS=NO

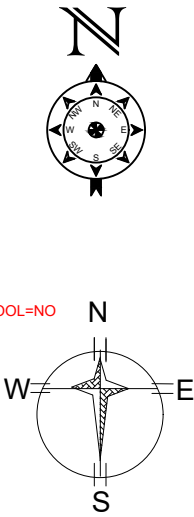

PARKING DETAILS

TOTAL PROPOSED AREA = 96.90 SQ.M
PROVIDED CAR = 0
PROVIDED TWO WHEELER = 1

FLOOR SPACE INDEX

SUM OF ALL FLOOR AREA = 96.90 Sq.m
SITE AREA = 307.59 Sq.m

$$FSI = \frac{\text{SUM OF ALL FLOOR AREA}}{\text{PLOT AREA}}$$
$$= (96.90 / 307.59) = 0.32 < 2.0$$

ALL DIMENSION IN METER

COLOR INDEX & AREA DETAILS

AREA STATEMENT	SQ.MT	SQ.FT
APPLICANT SITE DOC	307.59	3310.90
SUPER IMPOSED AREA	310.00	3336.84
PRO.GF BUILDING AREA	96.90	1043.03
TOTAL PROPOSAL AREA	96.90	1043.03
OPEN SPACE	210.69	2267.87
EXISTING BUILDING		
ROAD OR STREET		
TO BE REMOVED		

JOINERY DETAILS


MD	- MAIN DOOR	- 1.00 x 2.13
D	- DOOR	- 1.00 x 2.13
D1	- DOOR	- 0.76 x 2.13
O	- OPEN	- 1.00 x 2.13
W	- WINDOW	- 1.52 x 1.37
W1	- WINDOW	- 1.22 x 1.37
V	- VENTILATOR	- 0.75 x 0.91

LAND AND BUILDING OWNER





Er. P. SENTHILKUMAR.BE.,
Registered Engineer Gr-II
PSK Digital Land Survey & Engineering
Duraipandi Complex, Melamadam,
Office: Puthiamputhur, Ottapidaram
Cell : +91 9080771273, 9715573112

REGISTERED ENGINEER.

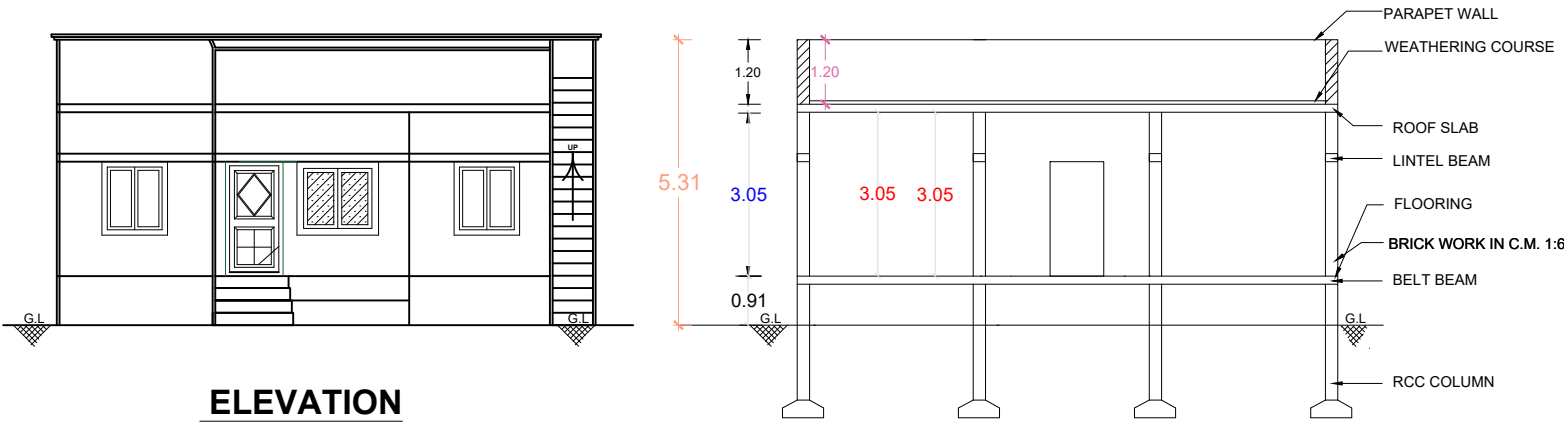


ELEVATION



SECTION A-A

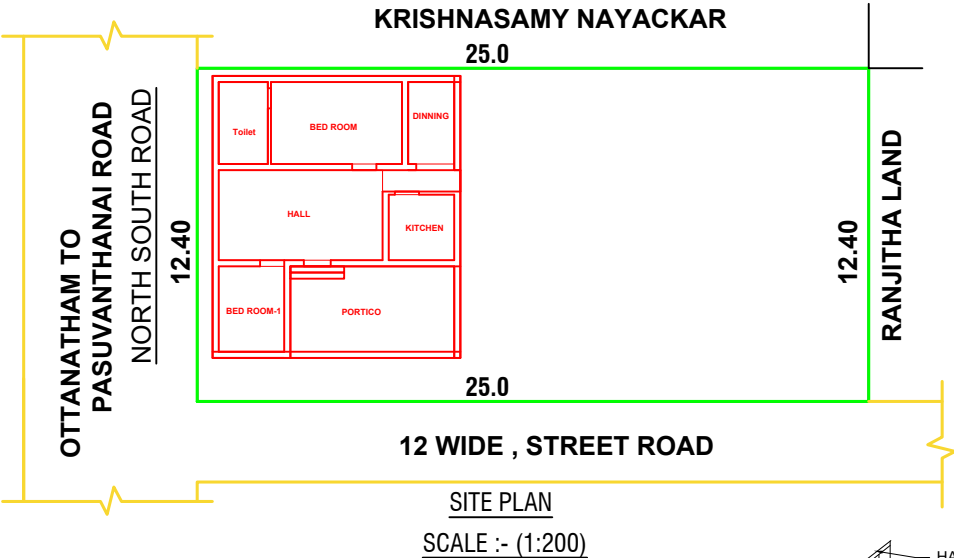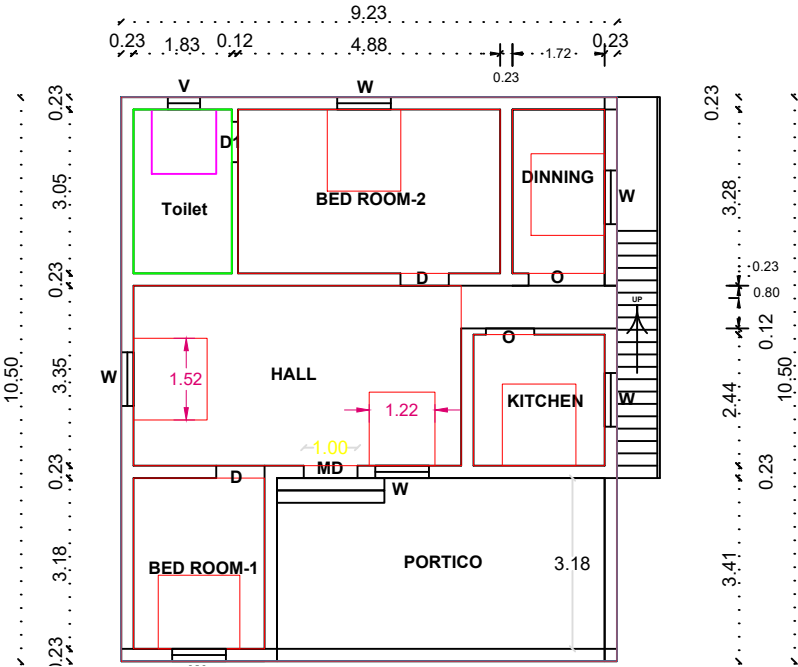


SITE PLAN
SCALE :- (1:200)

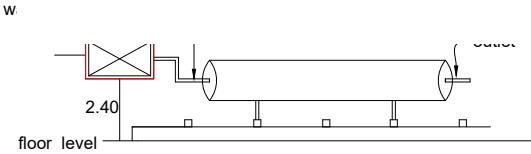


Details of solar water heating system

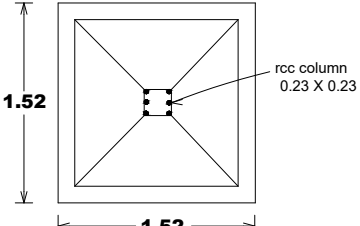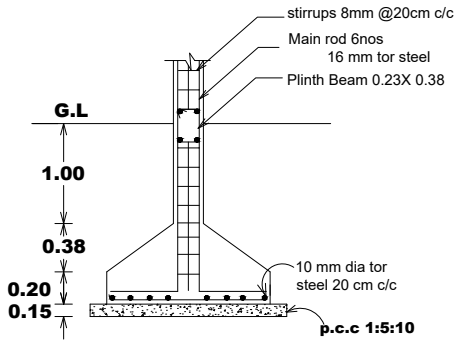


Details of COLUMN

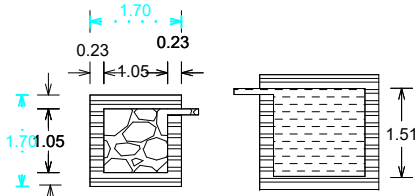


DETAILS OF FILTER BED & WELL

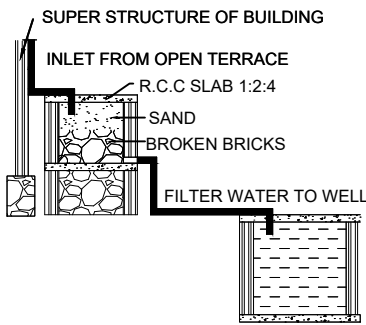

RAINWATER HARVESTING

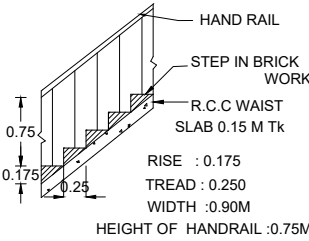

STAIR DETAILS

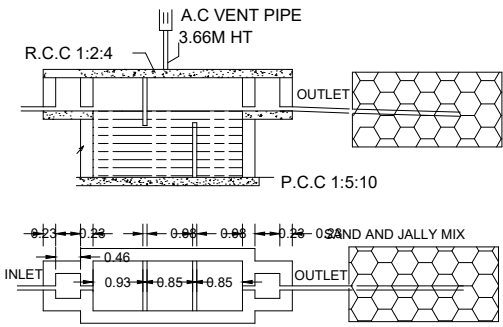

SEPTIC TANK AND TRENCH