
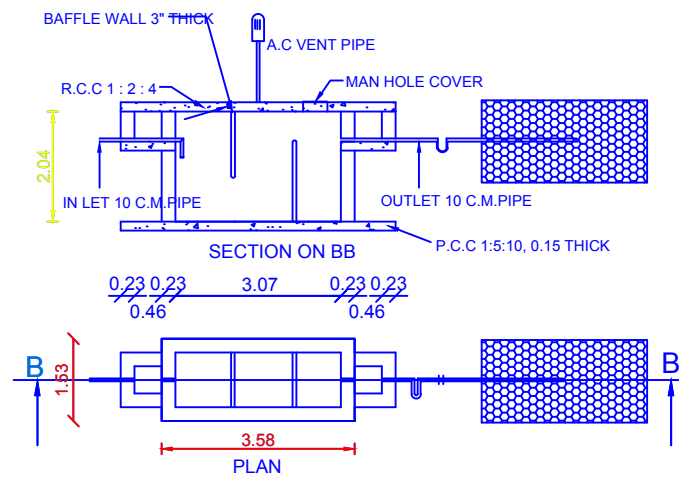
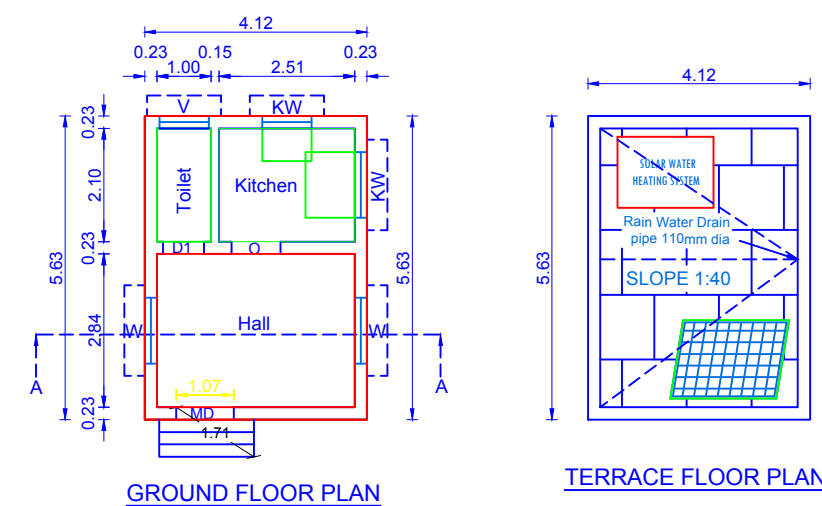


PLAN SHOWING THE PROPOSED CONSTRUCTION OF GROUND FLOOR DWELLING HOUSE IN SURVEY NO : 269/1B, PATTA NO - 3504, ILAIYARASANENDAL VILLAGE & PANCHAYAT,KURUVIKULAM UNION, KOVILPATTI TALUK, TUTICORIN DISTRICT.


NAME OF THE APPLICANT : Thiru - J.ARUL RAJADURAI S/O Thiru - JEGANATHAN.

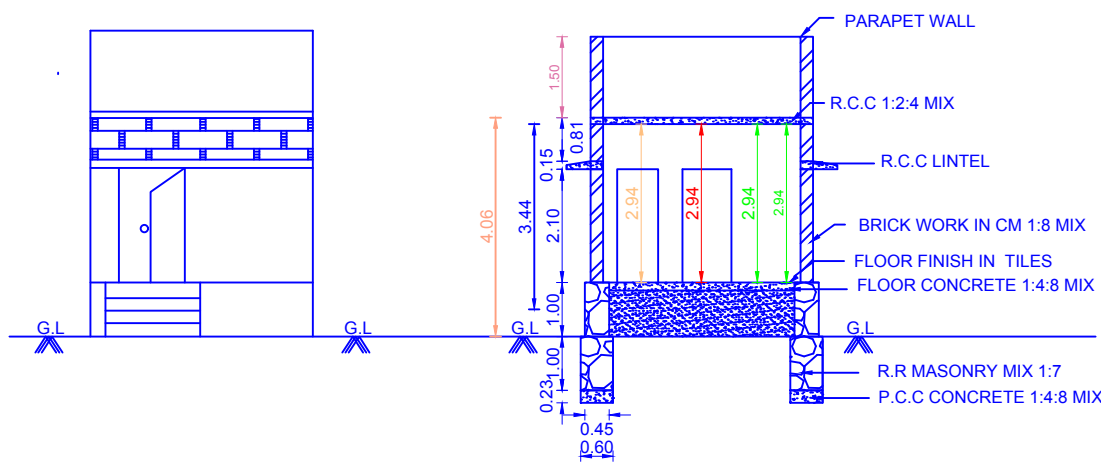

SEPTIC TANK AND TRENCH & U TRAP ADOPTED




JOINERIES		
MD	- MAIN DOOR	- 1.07 X 2.13
D	- DOOR	- 1.00 X 2.13
D1	- DOOR	- 0.76 X 2.13
O	- OPEN	- 1.00 X 2.13
W	- WINDOW	- 1.22 X 1.22
K.W	- KITCHEN WINDOW	- 1.22 X 0.91
K.W1	- KITCHEN WINDOW	- 0.91 X 0.61
V	- VENTILATOR	- 0.91 X 0.61

AREA DETAILS		
AREA DETAIL	SQ.FT	SQ.MT
AREA OF SITE	130680.00	12140.47
GROUND FLOOR		
AREA OF BUILDING	249.72	23.20


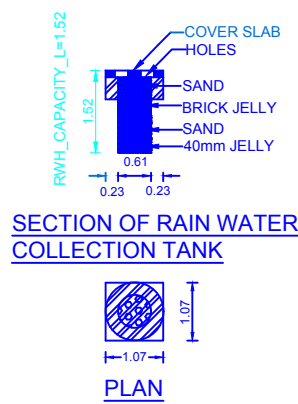


ALL DIMENSIONS ARE IN METER
SCALE - 1:100

FSI DETAILS	PROPOSED	PERMISSIBLE
TOTAL PLINTH AREA PLOT AREA	$\frac{23.20}{12140.47}$ 0.0019	2.00

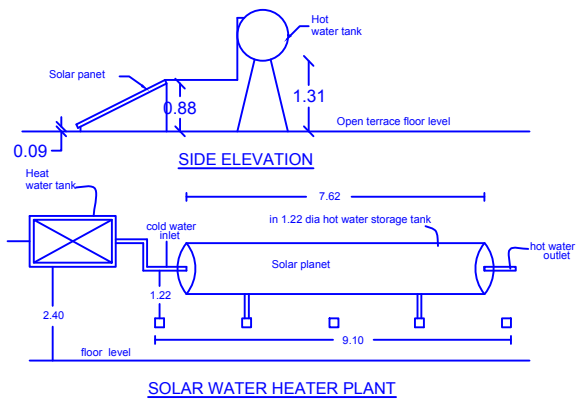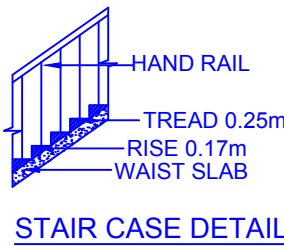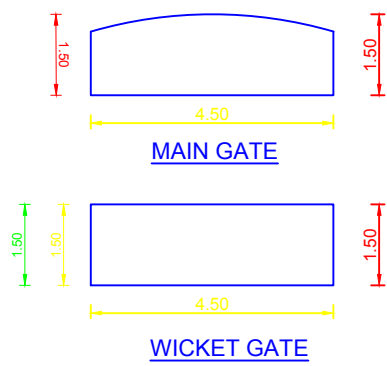

SITE PLAN
NOT TO SCALE

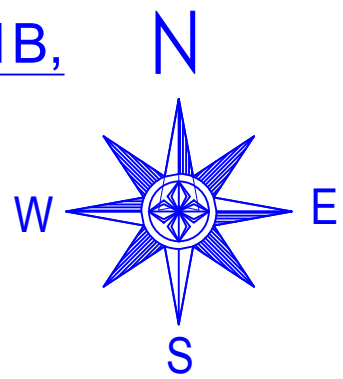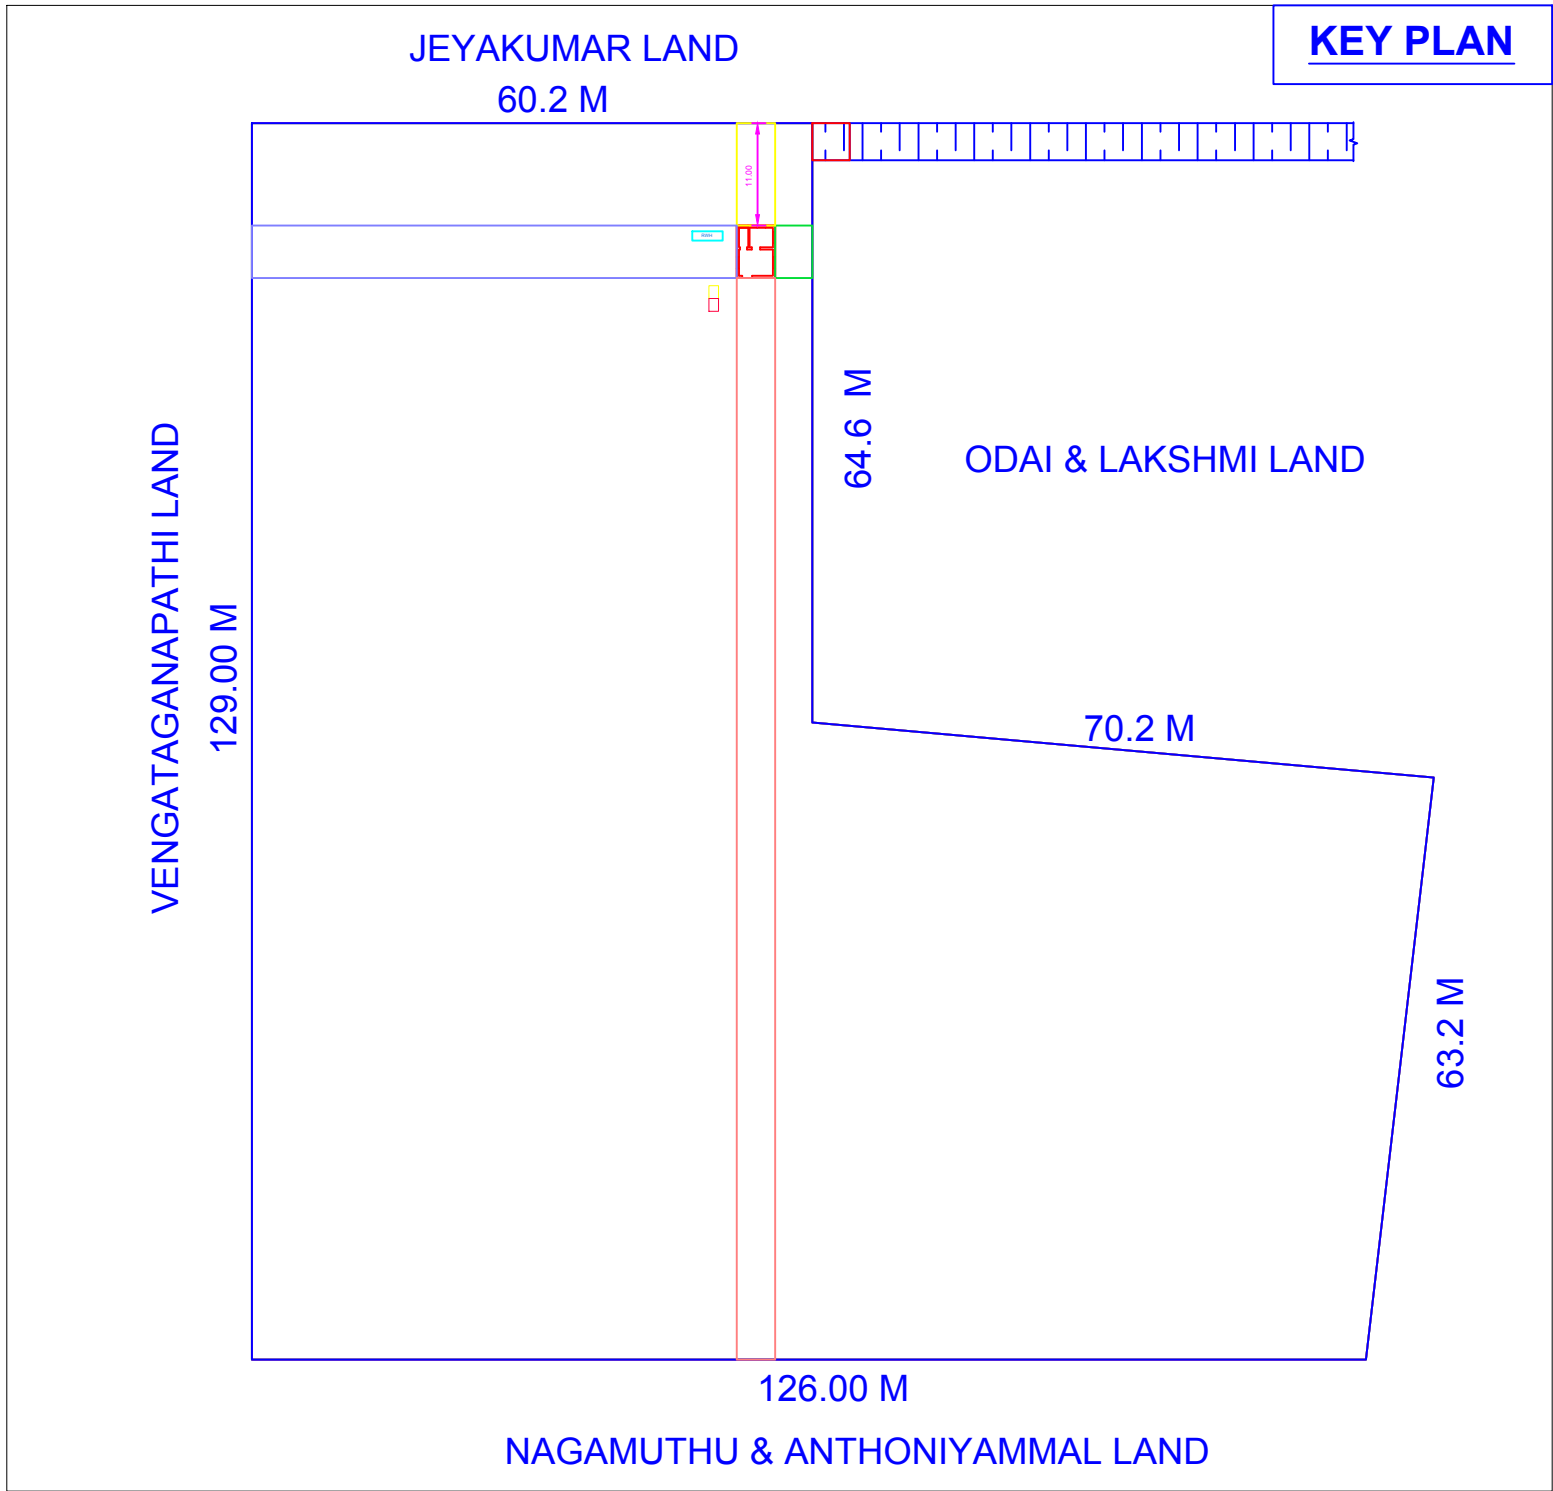

PLAN INFO
PLOT_AREA_M2=12140.47
MECHANICAL_PARKING=0
EXISTING_FLOOR_AREA_TO_BE_DEMOLISHED_M2=0
SINGLE_FAMILY_BLDG=YES
CRZ=NO
SECURITY_ZONE=NO
ACCESS_WIDTH=0
WHETHER_GOVT_OR_AIDED_SCHOOL=NO
ROAD_WIDTH=4.00
ROAD_LENGTH=250.00
AREA_TYPE=OTHERS
AVG_PLOT_DEPTH= 129.00
AVG_PLOT_WIDTH= 93.10
LAND_USE_ZONE = RESIDENTIAL
DISTRICT=THOOTHUKUDI
RWH_DECLARED=YES
BUILDING_NEAR_TO_RIVER=NO
BUILDING_NEAR_MONUMENT=NO
BUILDING_NEAR_GOVT_BLDG=NO
PROVISION_FOR_GREEN_BUILDINGS_AND_SUSTAINABILITY=YES
FIRE_PROTECTION_AND_FIRE_SAFETY_REQUIREMENTS=YES
AS_AT_SITE=12140.47
FMB_OR_PLR=12140.47
AS_PER_DOCUMENT=12140.47
TALUK=KOVILPATTI
SURVEY_NO=269/1B
PART
PATTA_NO=3504
IS_SWIMMING_POOL_EXISTS=NO
IS_APPROVED_LAYOUT=YES
ACCESS_WIDTH_M=0
PLOT_NO=-
OSR_APPLICABLE=NO
OSR_SURR_BUYBACK_RETAIN=NO
PREMIUM_FSI_REQUIRED=NO
JURISDICTION_TYPE=PANCHAYAT
IF_HERITAGE_TOWN_LESSTHAN_1KM_RADIUS=NO

J. Arul Rajadurai

(J.ARUL RAJADURAI)
APPLICANT



Er.C.RUBINSTON VETHAMANI
REGISTERED ENGINEER
Reg No: 143/ LS / 2022 / 00030
CHRISTO CONSTRUCTION
1/156, Pitchaithalaivanpatti,
Ilaiyaranendhal, Kovilpatti- 627713
Ph : 8667441288, 8124949970

Note : Plan only

REGISTERED ENGINEER

FOR OFFICE USE