
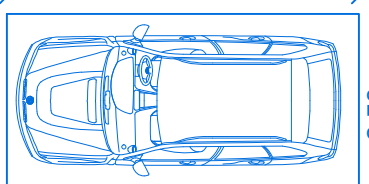
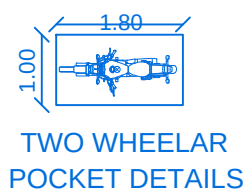
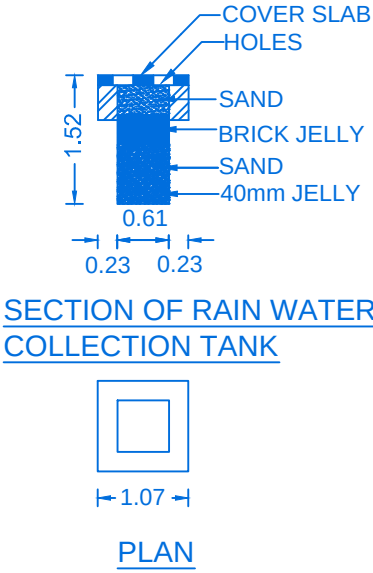
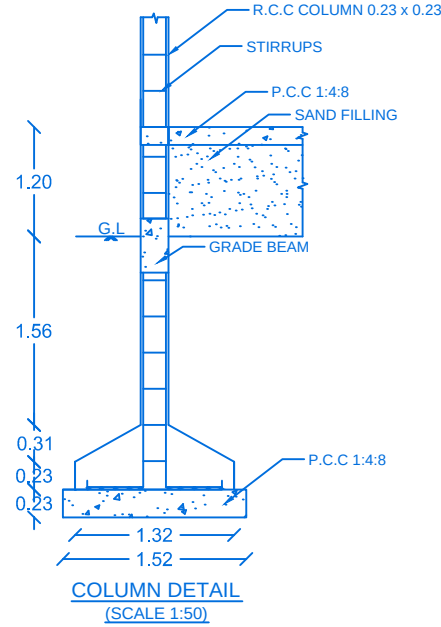
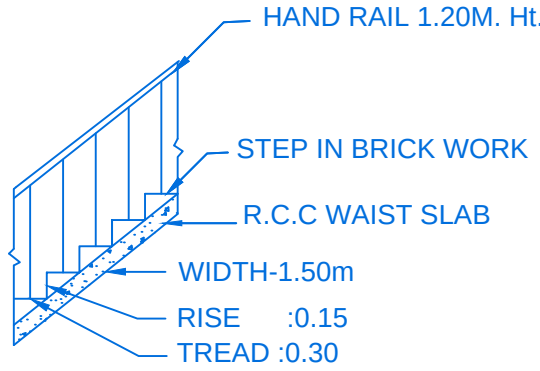
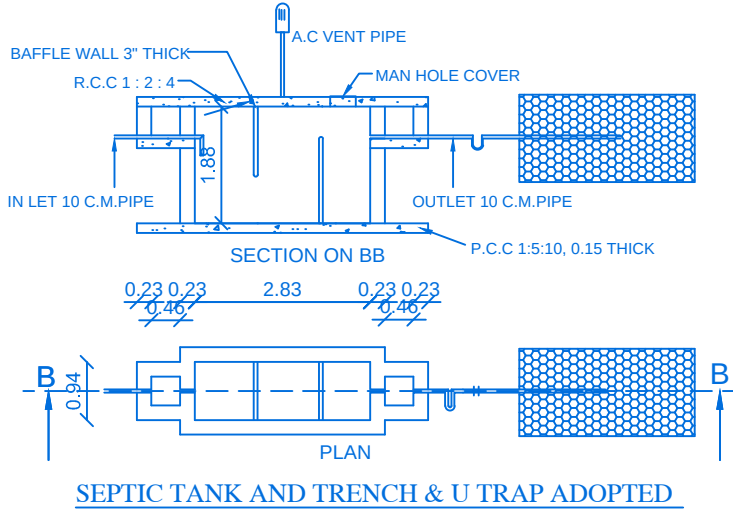
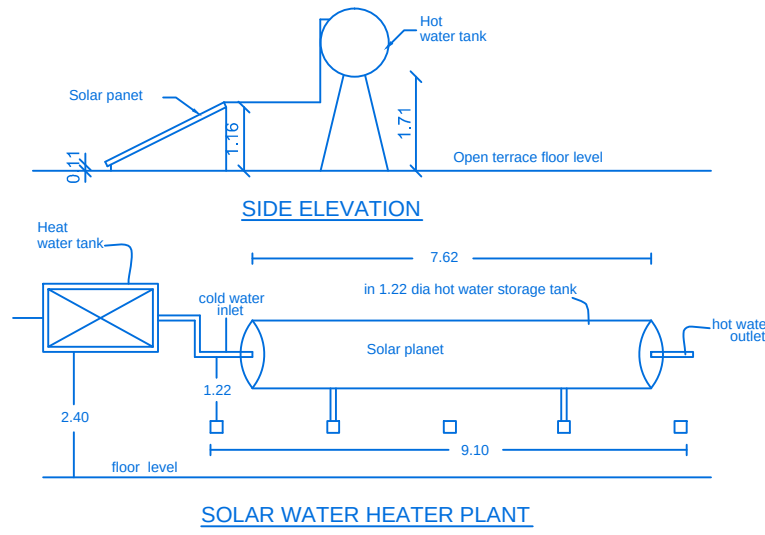
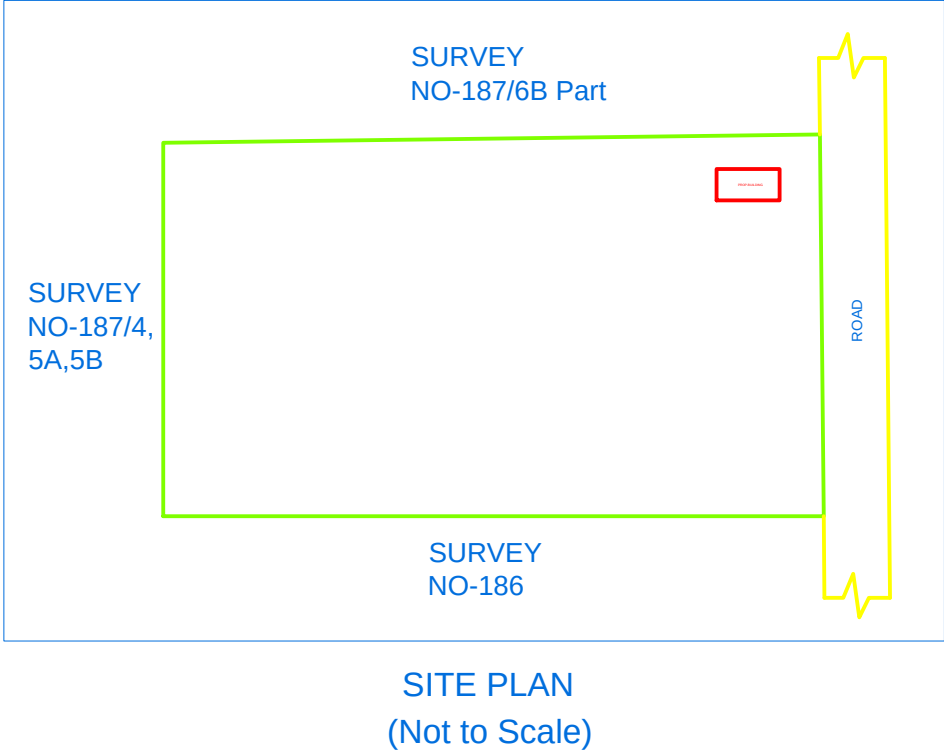
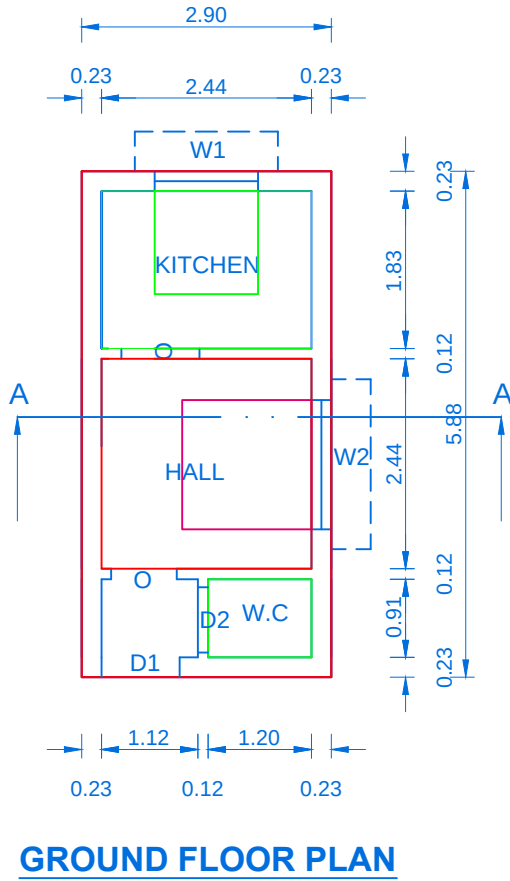


PLAN SHOWING THE PROPOSED CONSTRUCTION OF A DWELLING HOUSE IN SURVEY NO-187/6B Part, (PATTA NO-943, SURVEY NO-187/6B2) AT CHITTHIRAMPATTI VILLAGE & PANCHAYAT, KURUVIKULAM UNION, KOVILPATTI TALUK, THOOTHUKUDI DISTRICT.

APPLICANT'S NAME : Mr.G.MANOHARAN, S/o. Thiru.GURUSAMY,

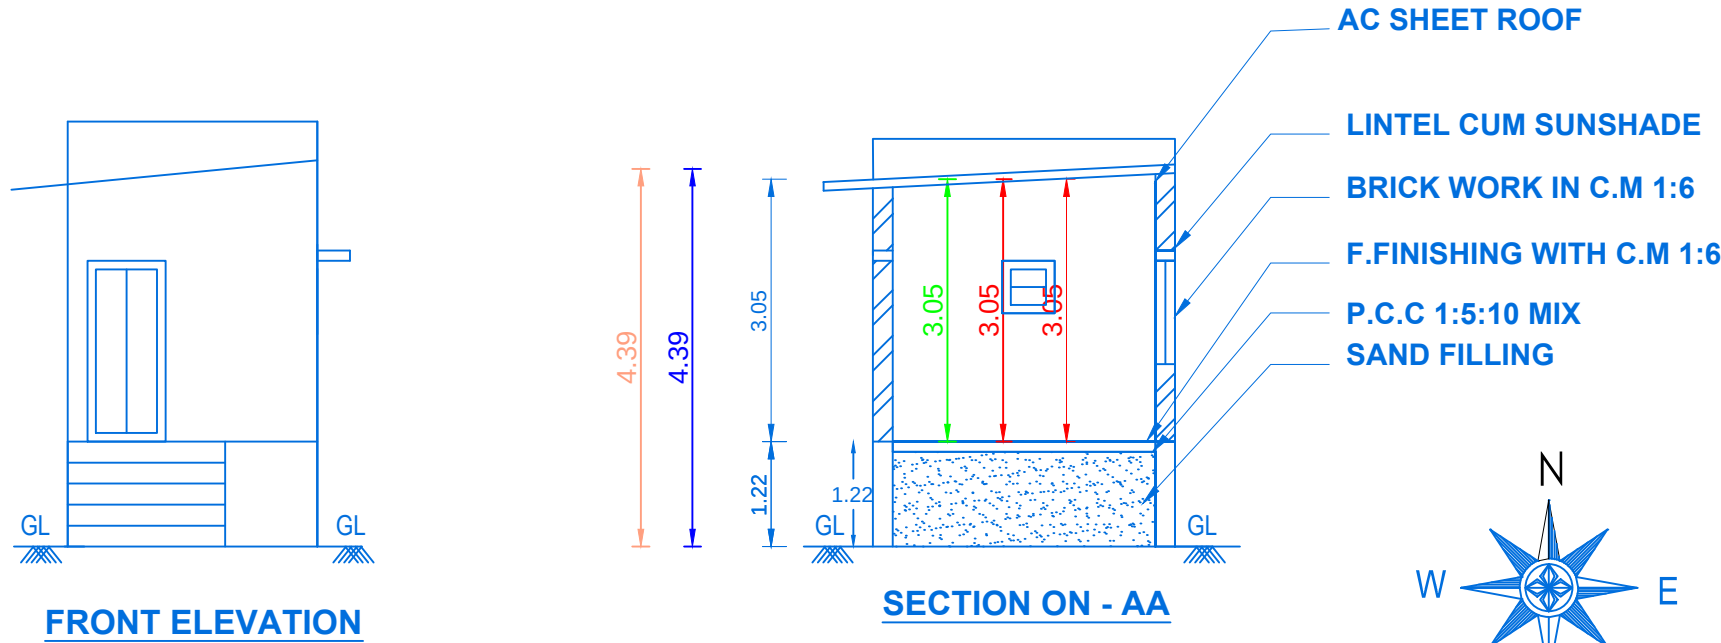

ALL DIMENSIONS ARE IN METRE
SCALE 1:100

PARKING REQUIRED :-		PARKING PROVIDED :-	
NO. OF CAR POCKETS	: 1 No	NO. OF CAR POCKETS	: 1 No
NO. OF BIKE POCKETS	: 2 No	NO. OF BIKE POCKETS	: 2 No

COLOR INDEX	
PARTY'S SITE	
PROPOSED BUILDING	
EXG. BUILDINGS	
ROAD AND STREET	

AREA DETAILS		
AREA	SQ.MT.	SQ.FT.
AREA OF SITE	2150.00	23142.60
GROUND FLOOR	17.05	183.53
AREA OF OPEN TO SKY	2132.95	22959.07

JOINERY DETAILS		
SYMBOLS	DESCRIPTION	SIZES
M.D	MAIN DOOR	1.20 x 2.10
D1	DOOR	0.76 x 2.10
W1	WINDOW	1.50 x 0.90
W2	WINDOW	1.20 x 1.20
V	VENTILATOR	0.91 x 0.61

NOTE:
TO PROVIDE RAIN WATER HARVESTING ARRANGMENTS IN THE PROPOSAL CONSTRUCTION AS PER PLAN

6262000500

APPLICANT

Er. D. KALIRAJ, B.E.,
Cousulting Engineer&Licensed Surveyor
Regn.No. 143/LS/2022/00012
KSJ Engineering Constructions
159/C3, Vijayapuri V.E.P. Complex
First Floor, KOVILPATTI-628 501.
Cell No: 90425 38025.

REGISTERED ENGINEER

PLAN INFO
PLOT_AREA_M2=2150.00
AS_AT_SITE=2150.00
FMB_OR_PLR=2150.00
AS_PER_DOCUMENT=2150.00
DISTRICT=THOOTHUKUDI
TALUK=KOVILPATTI
SURVEY_NO=187/6B(187/6B2)
PATTA_NO=943
IS_SWIMMING_POOL_EXISTS=NO
IS_APPROVED_LAYOUT=YES
SINGLE_FAMILY_BLDG=YES
CRZ=NO
SECURITY_ZONE=NO
ACCESS_WIDTH_M=4.57
ROAD_WIDTH=4.57
ROAD_LENGTH=35.50
AVG_PLOT_DEPTH= 61.22
AVG_PLOT_WIDTH= 35.11
LAND_USE_ZONE = RESIDENTIAL
PLOT_NO=00
RWH_DECLARED=YES
OSR_APPLICABLE=NO
OSR_SURR_BUYBACK_RETAIN=NO
PREMIUM_FSI_REQUIRED=NO
BUILDING_NEAR_TO_RIVER=NO
AREA_TYPE=OTHERS
BUILDING_NEAR_MONUMENT=NO
BUILDING_NEAR_GOV'T_BLDG=NO
PROVISION_FOR_GREEN_BUILDINGS_AND_SUSTAINABILITY=YES
FIRE_PROTECTION_AND_FIRE_SAFETY_REQUIREMENTS=YES
JURISDICTION_TYPE= PANCHAYAT
IF_HERITAGE_TOWN_LESSTHAN_1KM_RADIUS=NO

NOTE:
TO PROV
PROPOS/



V THE