
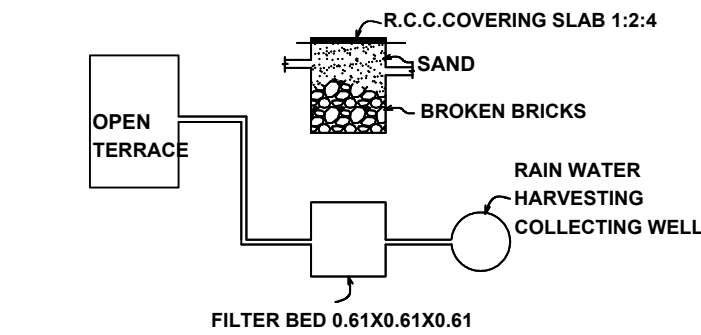
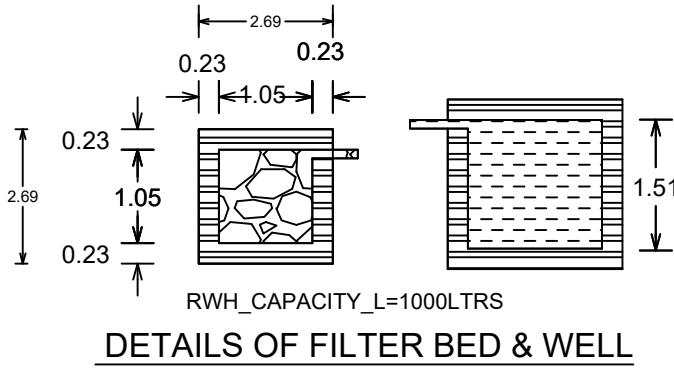
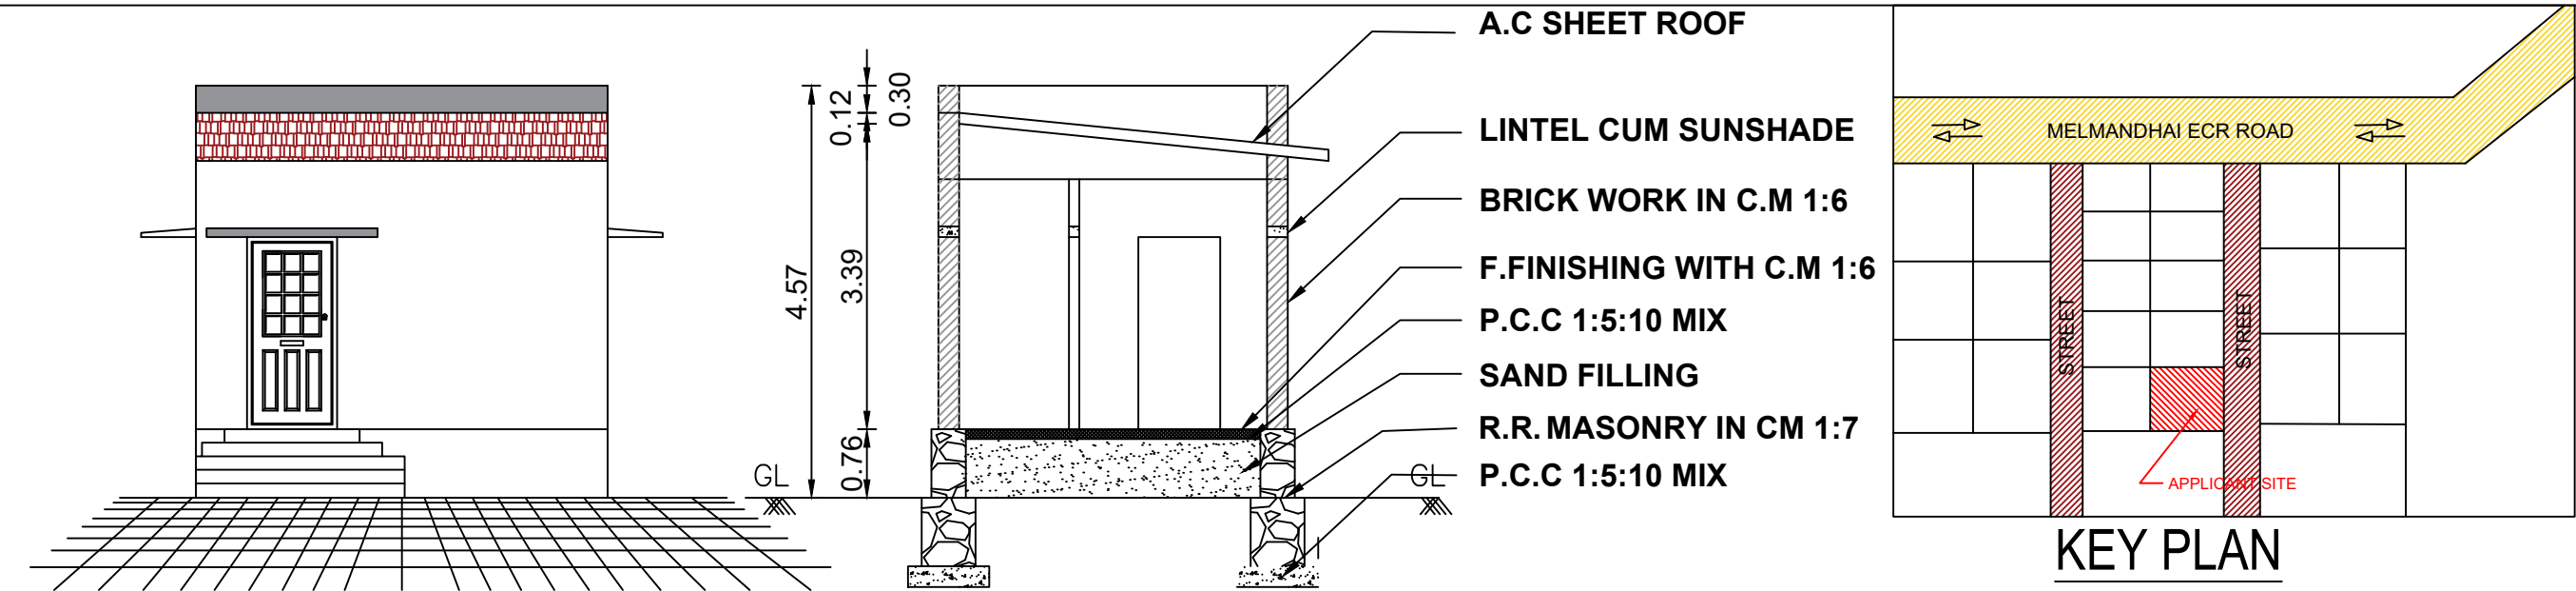


PLAN SHOWING THE PROPOSED CONSTRUCTION OF GROUND FLOOR A.C SHEET ROOF DWELLING HOUSE





BUILDING INSURVEY NO:452/16, PATTa NO:547,MELMANDHAI VILLAGE & PANCHAYAT,
VILATHIKULAM UNION & TALUK, THOOTHUKUDI DISTRICT.

OWNER NAME : Mrs.K.ANNAMUTHU, W/o Mr.KADARKARAYANDI
Mr.K.MURUGAVEL, S/o Mr.KADARKARAYANDI

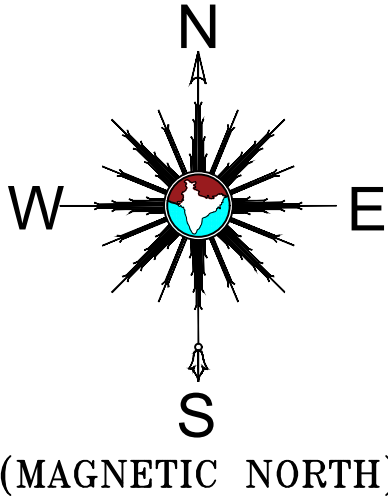

DETAILS OF RAIN WATER HARVESTING SYSTEM

PLAN INFO
PLOT_AREA_M2=247.86
AS_AT_SITE=247.87
FMB_OR_PLR=247.86
AS_PER_DOCUMENT=247.86
SINGLE_FAMILY_BLDG=NO
CRZ=NO
SECURITY_ZONE=NO
ACCESS_WIDTH_M=9.14
WHETHER_GOV'T_OR_AIDED_SCHOOL=NO
ROAD_WIDTH=3.05
ROAD_LENGTH=500
AVG_PLOT_DEPTH=17.68
AVG_PLOT_WIDTH=14.02
MIN_PLOT_DEPTH=17.68
MIN_PLOT_WIDTH=17.68
LAND_USE_ZONE=RESIDENTIAL
SURVEY_NO=452/16
PLOT_NO= -
PATTa_NO=547
DISTRICT=THOOTHUKUDI
TALUK=VILATHIKULAM
RWH_DECLARED=YES
BUILDING_NEAR_TO_RIVER=NO
AREA_TYPE=OTHER
BUILDING_NEAR_MONUMENT=NO
BUILDING_NEAR_GOV'T_BLDG=NO
PROVISION_FOR_GREEN_BUILDINGS_AND_SUSTAINABILITY=NO
FIRE_PROTECTION_AND_FIRE_SAFETY_REQUIREMENTS=YES
NOC_FOR_CONSTRUCTION_NEAR_MONUMENT=NO
NOC_FIRE_DEPT=NO
OSR_APPLICABLE=NO
OSR_SURREY_BUYBACK_RETAIN=NO
JURISDICTION_TYPE=PANCHAYAT
IS_APPROVED_LAYOUT=NO
PREMIUM_FSI_REQUIRED=NO
IS_SWIMMING_POOL_EXISTS=NO
IF_HERITAGE_TOWN_LESS_THAN_1KM_RADIUS=NO

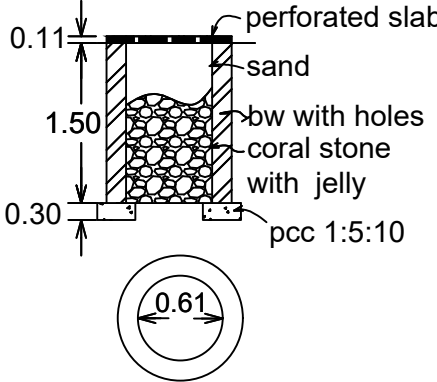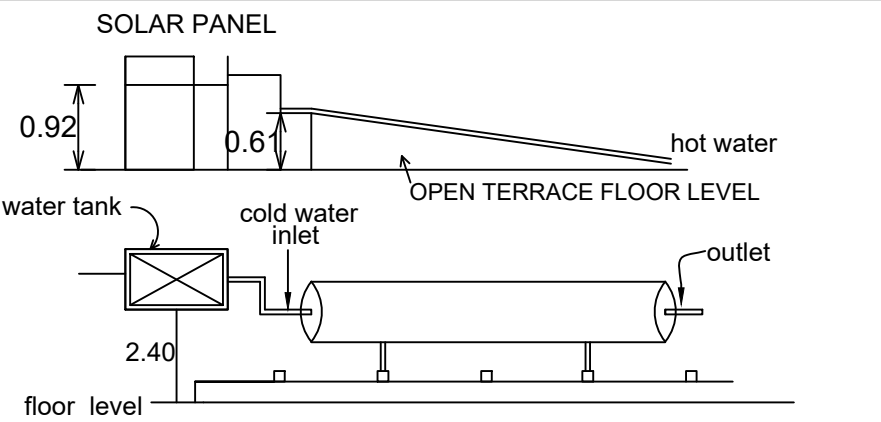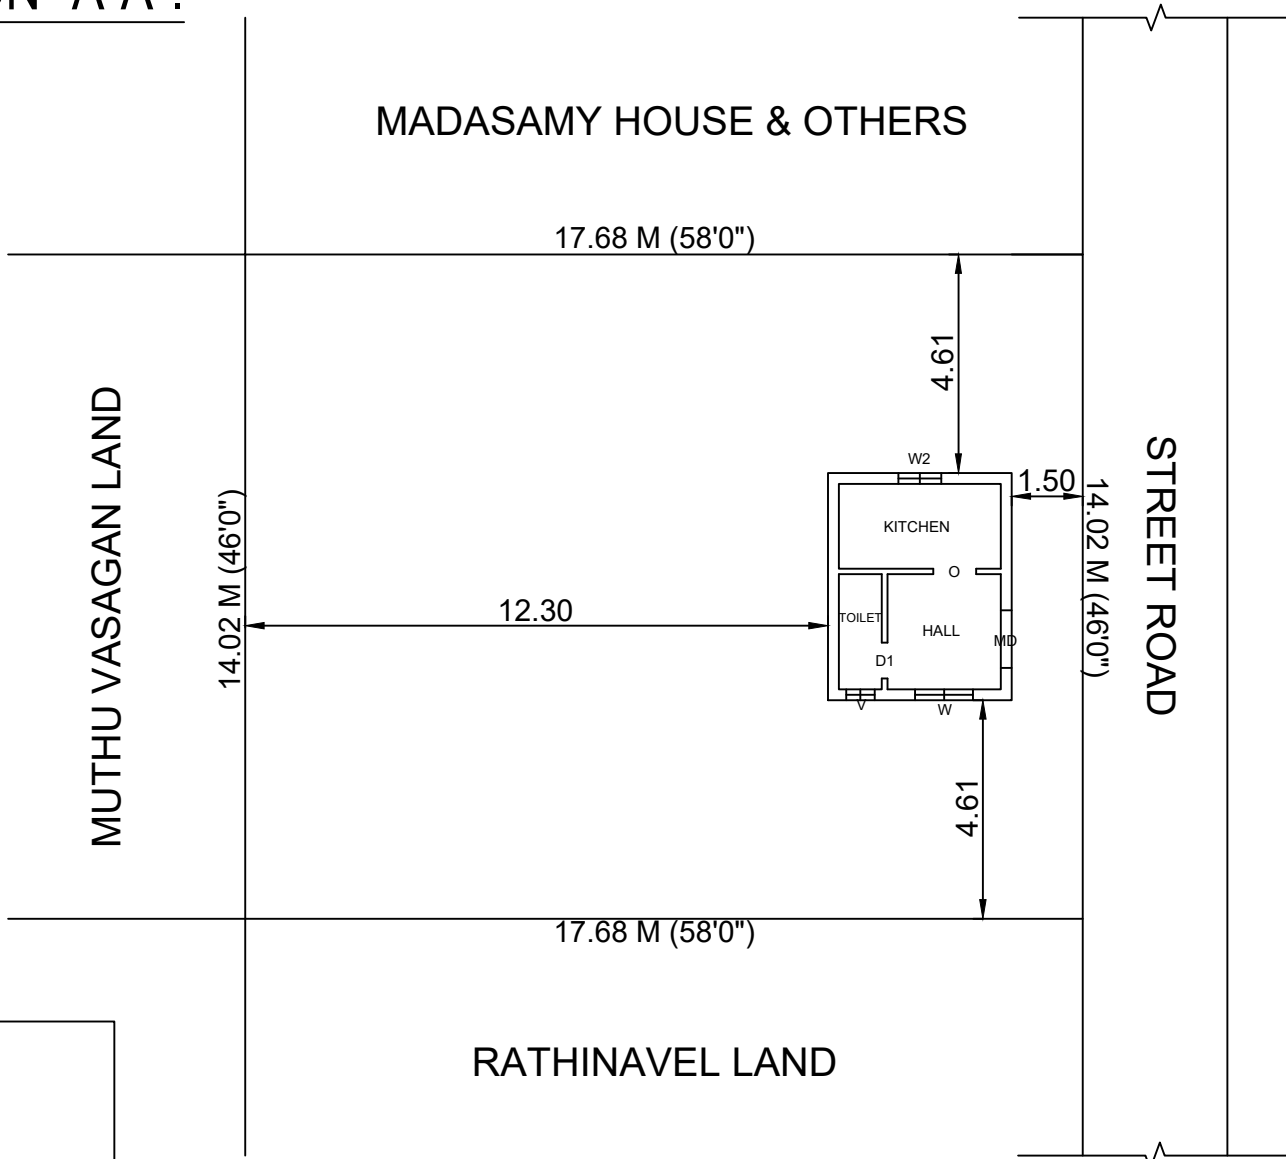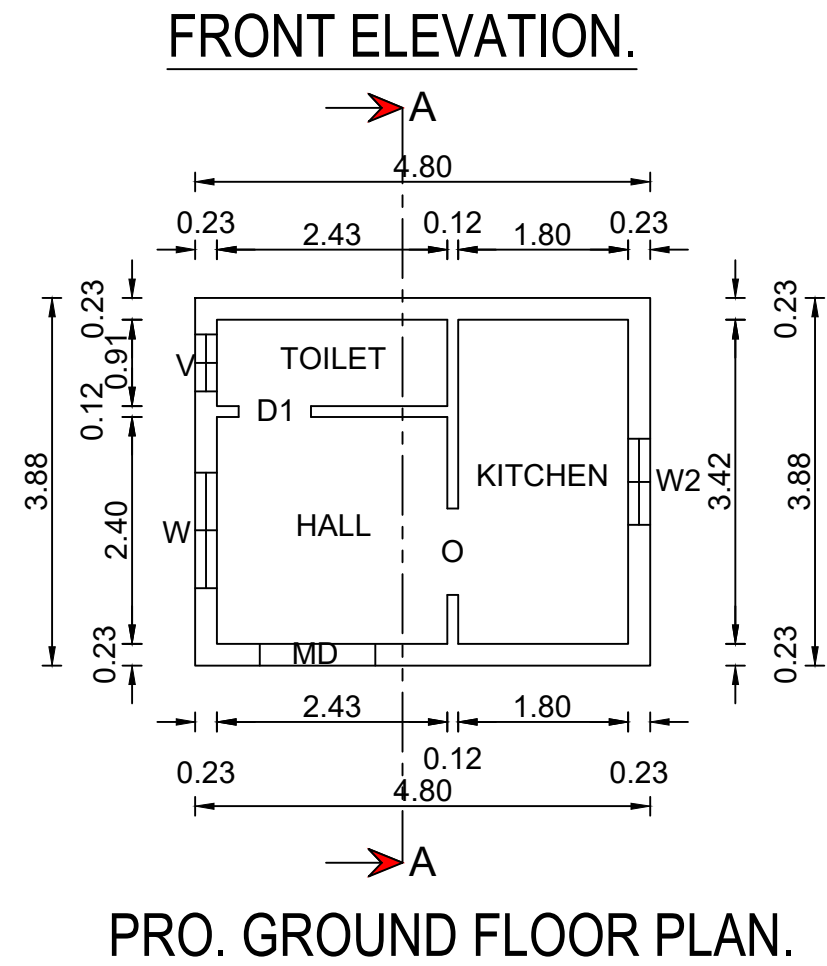

OWNER/ POWER AGENT.

AREA STATEMENT	SQ.FT	SQ.MT
PLOT AREA (AS PER DOCUMENT)	2667.96	247.86
PLOT AREA (SUPER IMPOSED)	2668.07	247.87
PRO. GROUND FLOOR AREA	200.42	18.62
PRO. FIRST FLOOR AREA	0	0
TOTAL FSI AREA	200.42	18.62
NON FSI AREA		
PRO. SIT OUT AREA	0	0
PRO. HEAD ROOM	0	0
NET TOTAL FSI & NON FSI AREA	200.42	18.62
PLOT COVERAGE	7.50 %	
FLOOR SPACE INDEX	0.07	

JOINERY DETAILS:		
	DESCRIPTION	IN METER
MD	MAIN DOOR	1.22X2.13
D1	DOOR	0.76X2.13
O	OPENING	0.91X2.13
W	WINDOW	1.22X1.50
W1	WINDOW	0.91X0.91
V	VENTILATION	0.60X0.60

COLOUR INDEX:	
PROPOSED BUILDING	
EXISTING ROAD	
BOUNDARY LINE	
DEMOLITION	

Er.S.MOHAMED IQBAL,B.E.,PG.DCA.,
Govt.Reg Engineer Gr-I
Reg No: RE-1/TKDTC/1/JANUARY/1/2024
Vilathikulam-07.(94437-72655)

REGISTERED ENGINEER.