



PLAN SHOWING THE PROPOSED CONSTRUCTION OF COMMERCIAL LORRY BOOKING OFFICE ROOM NAMED"ARUL TRANSPORT"
IN S.NO.318/1, SUB DIVISON S.NO.318/1E IN PUDURPANDIYAPURAM VILLAGE&PANCHAYAT,OTTAPIDARAM
PANCHAYAT UNION&TALUK,THOOTHUKUDI DISTRICT.


OWNER NAME:Mr.P.NEULIN JINOBERL.
(W/O.CHRISTOPHER)

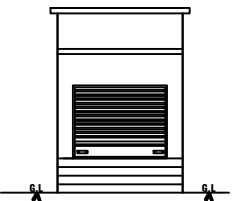


FRONT ELEVATION

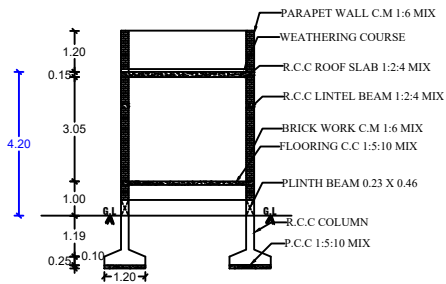


SECTION ON A-A

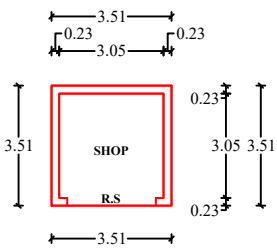


GROUND FLOOR PLAN

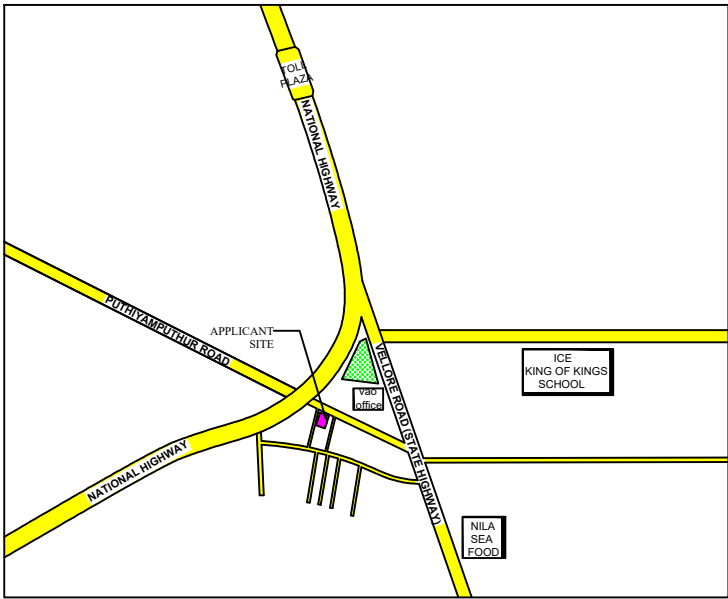

KEY PLAN

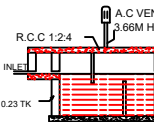


SEPTIC TAN

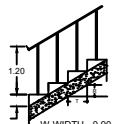


percolation pit


Details of solar water heating system

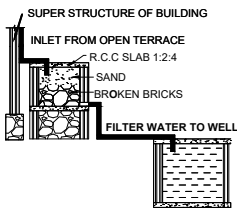



RAINWATER HARVESTING

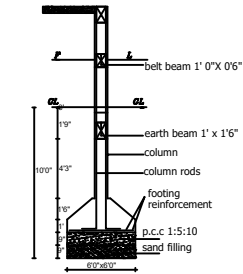

TYPICAL SECTIONAL DETAILS OF R.C.C COLUMN & FOOTING DETAILS (NTS)

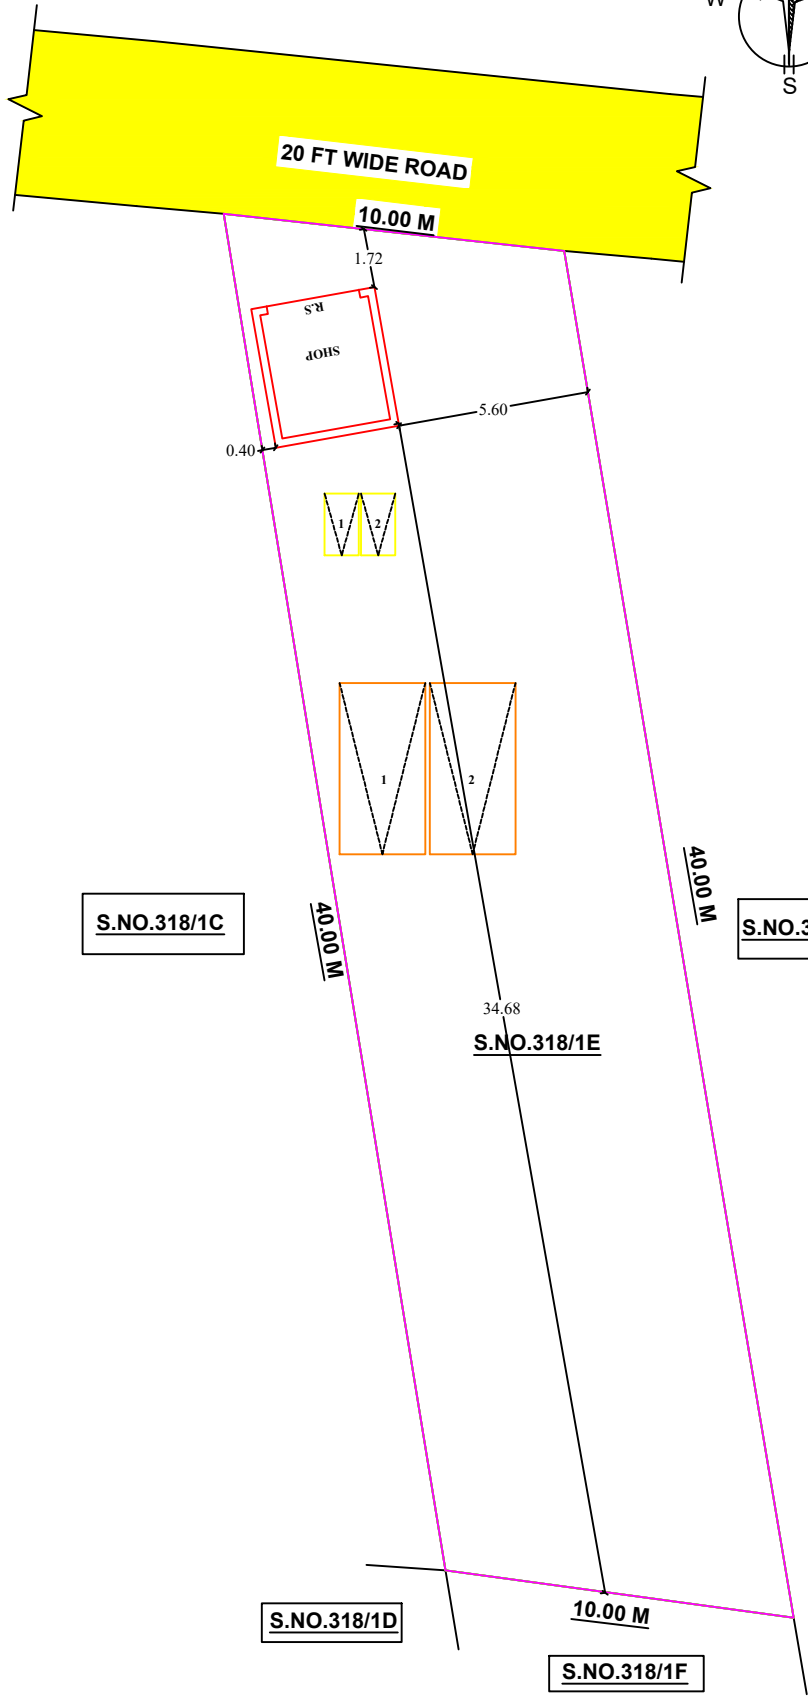

SITE PLAN(1:100)

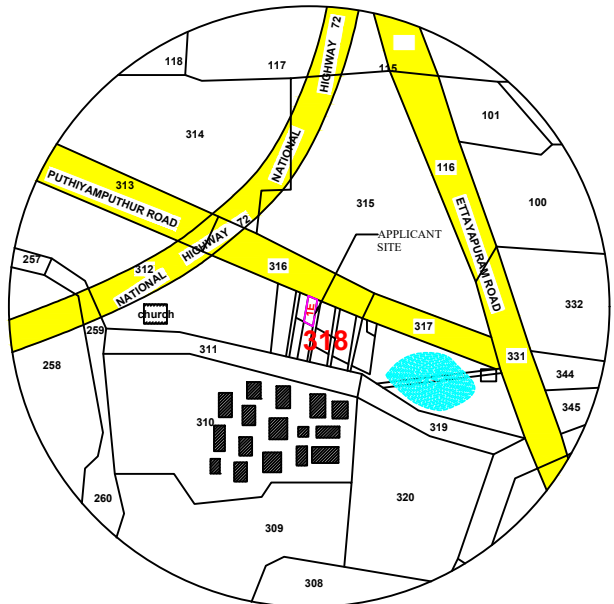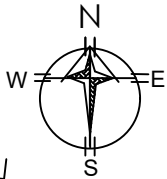

TOPO SKETCH

SETBACK DETAILS	REQUIRED	PROVIDE
FRONT SET BACK	1.50	3.05
REAR SET BACK	N.A	102.92
SIDE SET BACK 1	1.00	1.81
SIDE SET BACK 2	1.00	12.68
PARKING DETAILS		
CAR PARKING	1.00	1.00
TWO WHEELER PARKING	1.00	4.00

TOTAL BUILD UP AREA :12.32 SQ.M
AREA OF SITE :412.33 SQ.M
FSI
= SUM OF ALL FLOOR AREA/AREA OF SITE
=12.32 /412.33 = 0.02 ≤2

REFERENCE	COLOR INDEX	SQ.MT	SQ.FT
AREA OF SITE AS PER DOCUMENT		412.33	4438.50
AREA OF SITE AS PER PATT		412.33	4438.50
AREA OF SITE AS PER SITE		412.33	4438.50
PRO BUILDING G.F		12.32	132.61
NET OPEN AREA		-	-
ROAD		-	-

JOINERY DETAILS

R.S - ROLLING SHUTTER - 2.59 x 2.10 M

ALL DIMENSIONS ARE IN METRE

P. Neulin Jinobert
P.NEULIN JINOBERL

APPLICANT SIGNATURE

Er.S.PONMAYANDAN, M.E., L.B.A.I.V.A.I.E
Licensed Surveyor / Registered Engineer
Approved Valuer/Chartered Engineer
149/8, Polepettai West 1st Street,
Tuticorin - 628 008
Mob: 8056700160.

REGISTERED ENGINEER