
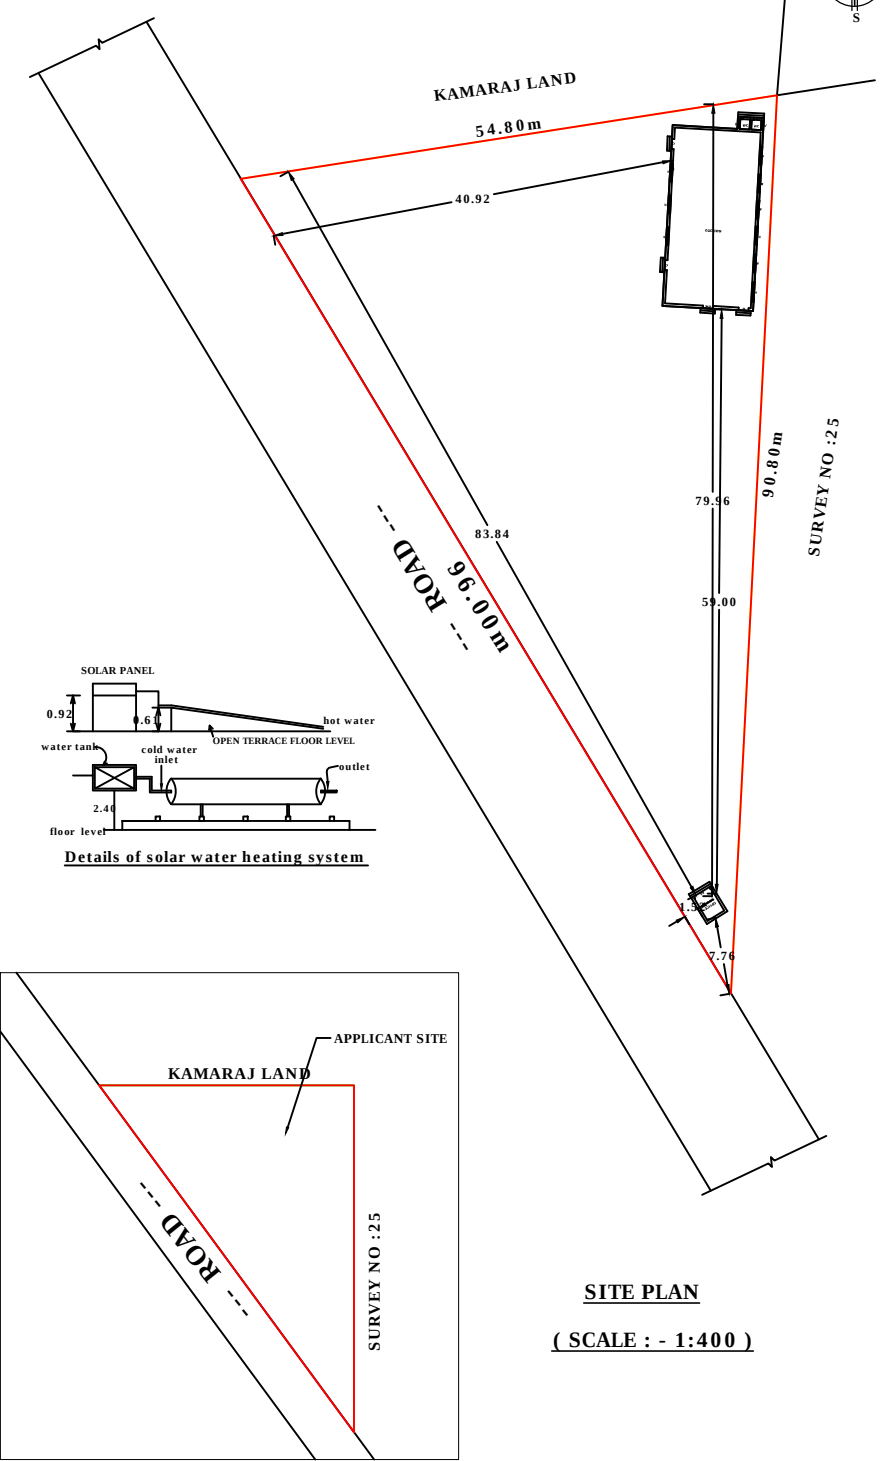
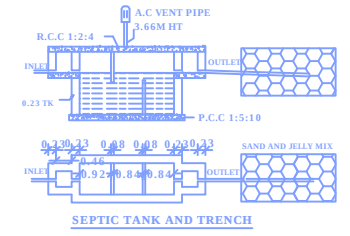
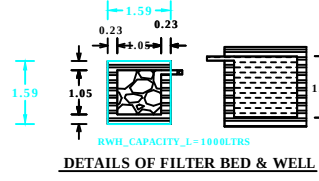
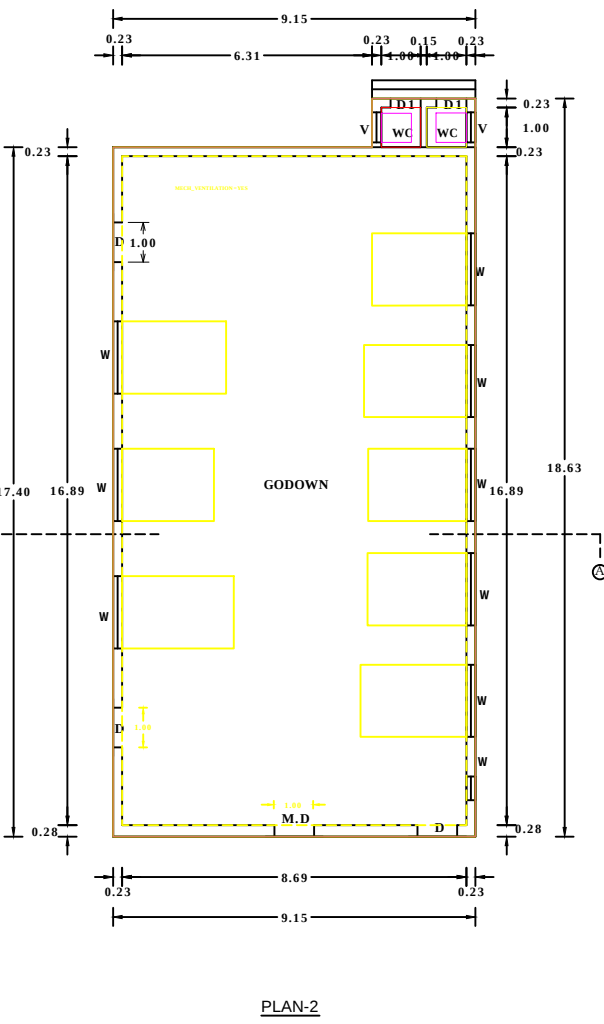
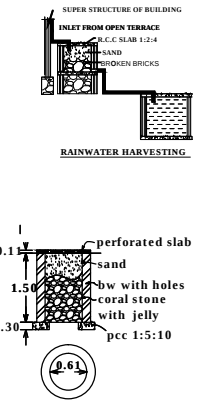
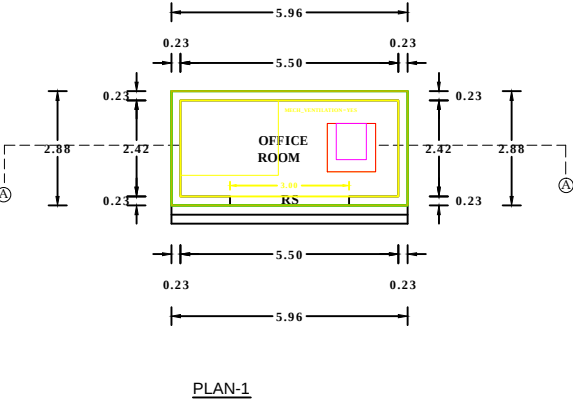
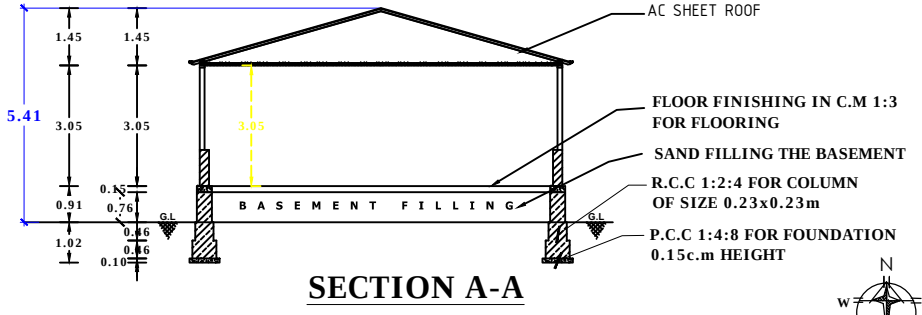


PLAN SHOWING THE PROPOSED CONSTRUCTION OF COMMERCIAL BUILDINGS OF OFFICE ROOM (R.C.C) & GODOWN (A.C SHEET) IN SURVEY NO : 26/2B1, PATTA NO:1601 AT MADURAI TO THOOTHUKUDI MAIN ROAD, S.KUMARAPURAM VILLAGE & KURUKKUCHALAI PANCHAYAT, OTTAPIDARAM PANCHAYAT UNION & TALUK , THOOTHUKUDI DISTRICT.

OWNER NAME : Mr.M.MURUGAN, S/o . Mr.MOOKAIYA.

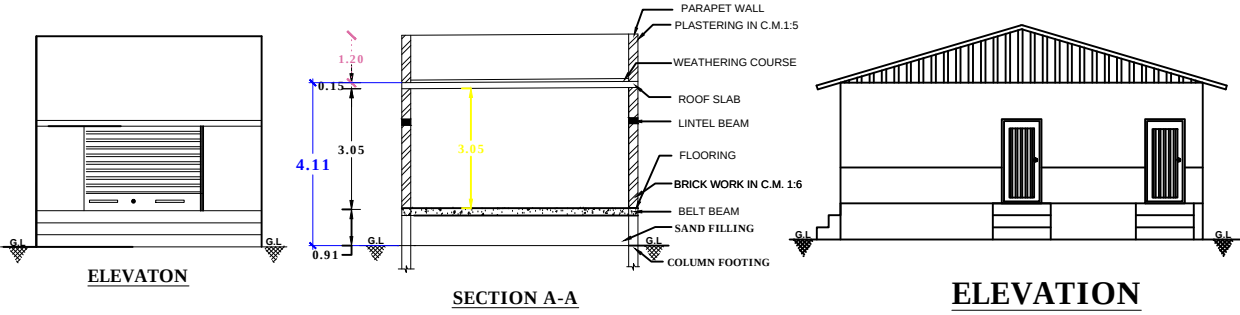

SETBACK DETAILS		
	REQUIRED	PROVIDED
FRONT SET BACK	1.50 m	1.52m
SIDE SET BACK-1	1.00 m	7.76m
SIDE SET BACK-2	1.00m	83.84m
REAR SET BACK	1.00m	79.96m

FLOOR SPACE INDEX		
PARKING DETAILS		
TOTAL FLOOR F.S.I AREA	=	179.62 Sqm
REQUIRED TWO WHEELER	=	0
PROVIDED TWO WHEELER	=	0
REQUIRED CAR PARKING	=	0
PROVIDED CAR PARKING	=	0

FLOOR SPACE INDEX		
TOTAL FLOOR AREA	=	179.62 Sqm
SITE AREA	=	2327.02 Sqm
FLOOR SPACE INDEX	=	SUM OF ALL FLOOR AREA SITE AREA
	=	(179.62 / 2327.02)
	=	0.08
	=	0.08 < 2.00

ALL DIMENSIONS ARE IN METRE
SCALE 1:100

COLOUR INDEX & AREA DETAILS		
AREA STATEMENT	SQMT	SQFT
APPLICANT SITE AREA	2327.02	25,048.04
PRO.G.FLOOR AREA-1	17.19	185.03
PRO.G.FLOOR AREA-2	162.43	1748.39
TOTAL PROPOSAL AREA	179.62	1933.42
OPEN SPACE	2147.40	23,299.65

JOINERY DETAILS		
D-DOOR	-	1.00 X 2.13
D1-DOOR	-	0.76 X 2.13
O - OPEN	-	1.00 X 2.13
W - WINDOW	-	1.52 X 1.52
V-VENTILATOR	-	0.61 X 1.00

LAND & BUILDING OWNER

Er.V.MAR MUTHU
DCE., BE., AMIE., C.Eng(I), AIV.
Registered Engineer.Gr.II
138/LS/2022/00034
Shop No:03 West, Chellam Complex,
Kulathur Road, Kurukkuchalai,
Thoothukudi-628722. Cell:8220622591
Email:sriarputhamani@gmail.com

REGISTERED ENGINEER