
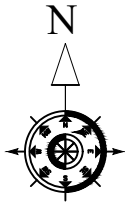
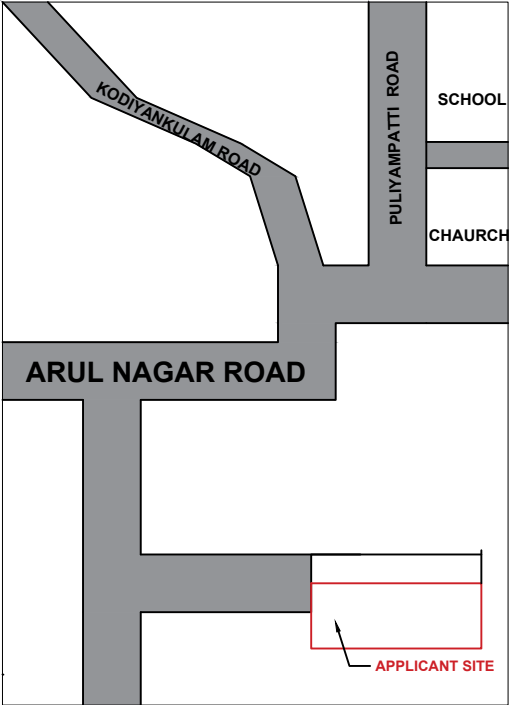


PLAN SHOWING THE PROPOSED CONSTRUCTION OF DWELLING HOUSE IN SURVEY NO: 168/ 5C3 , PATTA NO:1072 ,
AT ARUL NAGAR VILLAGE & KODIYANKULAM PANCHAYAT,OTTAPIDARAM UNION & TALUK, THOOTHUKUDI DISTRICT.

Applicant Name : Mrs.S.ARUNA , W/o .Mr.S . SUDALAIMANI

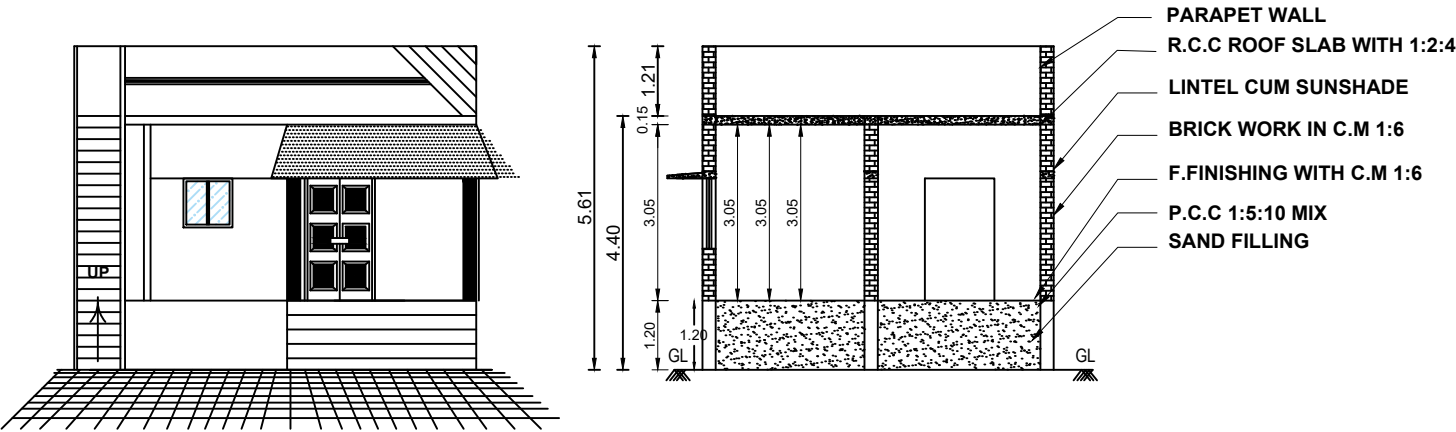

SCALE: 1cm = 1.0m
ALL DIMENSIONS ARE IN METER

FSI DETAILS	PROPOSED	PERMISSIBLE
TOTAL PLINTH AREA	75.63	0.16
LAND AREA	455.27	2.00

PARKING CALCULATION:

NO. OF CAR & BIKE POCKETS PROVIDED } = FLOOR AREA IN G.F&G.F = 75.63 sq.mt.
TOTAL F.A above 75 sq.mt. = 1 car space Every 100 sq.mt

TOTAL B.A = 75.63 / 100 = 0.75

REFERENCE

DESCRIPTION	SQ.M	SQ.FT
AREA OF SITE	455.27	4900.53
EXIST. CONS. AREA IN G.F	41.20	443.48
ADD.PRO. CONS. AREA IN G.F	34.43	370.60
PRO. CONS. PORTICO/STAIR	0	0
OPEN AREA	379.64	4086.45

COLOR INDEX

PARTY'S SITE	
PROPOSED BUILDING	
EXG. BUILDINGS	
ROAD AND STREET	

SCHEDULE OF JOINERIES





MD	MAIN DOOR	1.22 x 2.17
D	DOOR	0.91 x 2.17
D1	DOOR	0.76 x 2.17
W	WINDOW	1.83 x 2.44
W1	WINDOW	1.50 x 1.50
V	VENTILATOR	0.90 x 0.91

Signature of Applicant


APPLICANT SIGNATURE:

Er. P. SENTHILKUMAR.BE.,
Registered Engineer Gr-II
PSK Digital Land Survey & Engineering
Duraipandi Complex, Melamadam,
Office: Puthiamputhur, Ottapidaram
Cell : +91 9080771273, 9715573112

REGISTERED ENGINEER

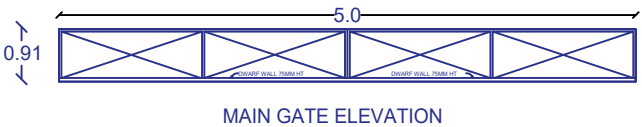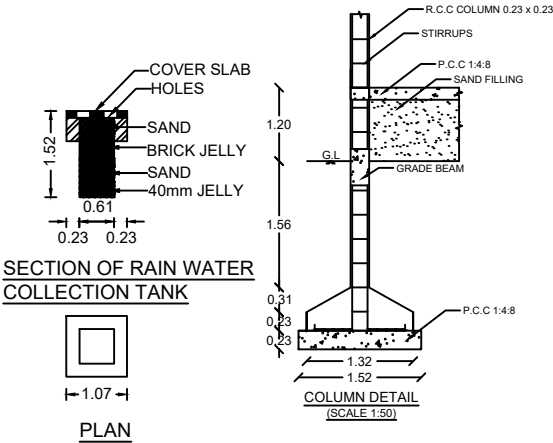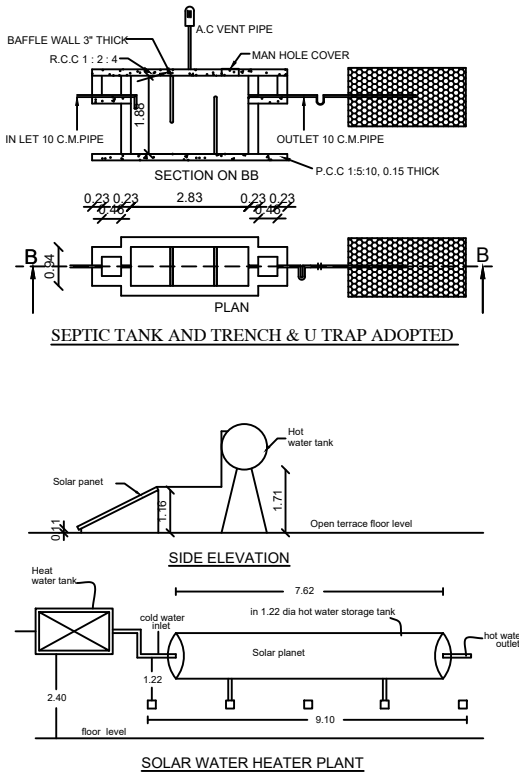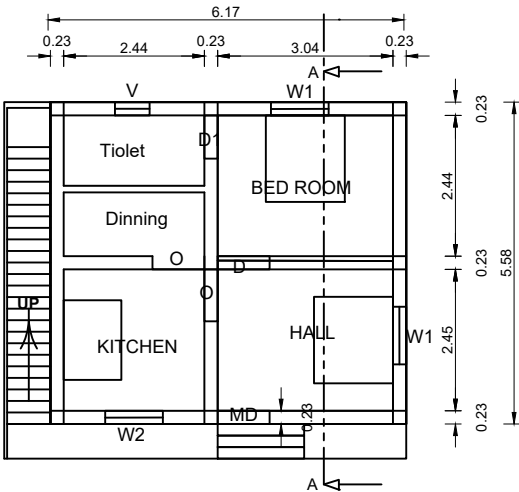

MAIN GATE ELEVATION

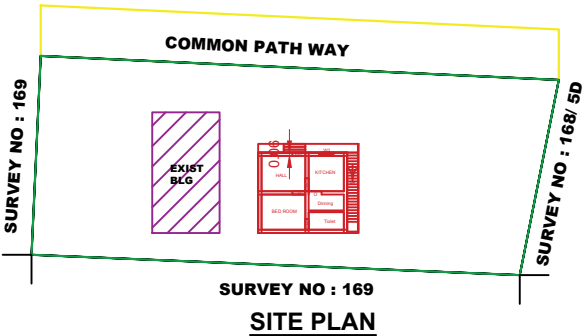

6. RAIN WATER COLLECTED FROM OPEN TERRACE SHALL BE COLLECTED THROUGH PIPES AND LED INTO A FILTER PIT (SIZE 60 X 60 X 60 CM) WITH APPROPRIATE FILTER MATERIAL AND THEN LED INTO COLLECTION TANK.
7. SOLAR WATER HEATER LINE ARRANGEMENTS WILL BE PROVIDED.

RISE : 0.15
TREAD : 0.30

STAIR DETAIL