


OWNER NAME : Mr. SERMADURAI , S/o Mr.ARUMAIKILI ,

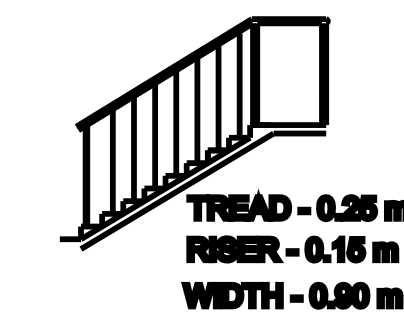


STAIRCASE DETAILS




RAIN WATER HARVESTING UNIT


OWNER'S BOUNDARY SHOWN IN GREEN
PROPOSED CONSTRUCTION SHOWN IN RED
EXISTING ROAD SHOWN IN YELLOW

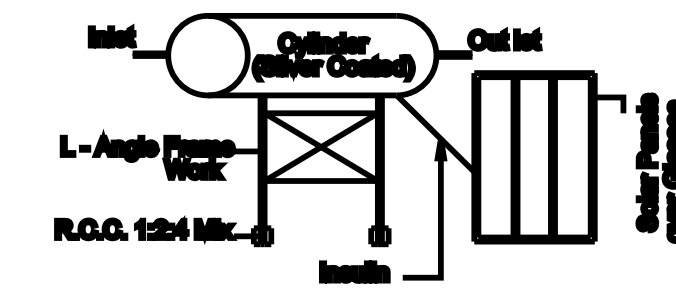


SOLAR ENERGY

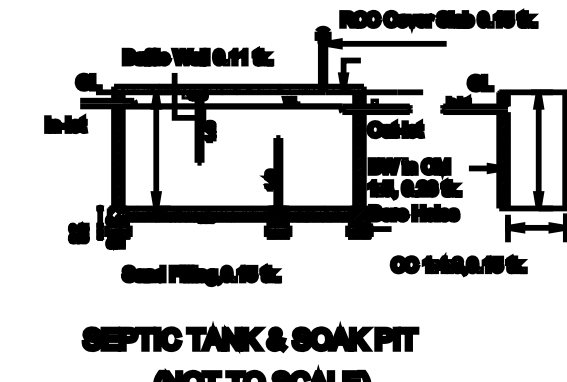

(NOT TO SCALE)

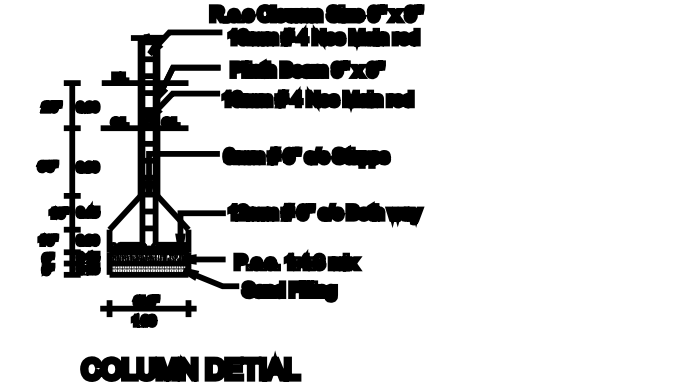


COLUMN DETAIL

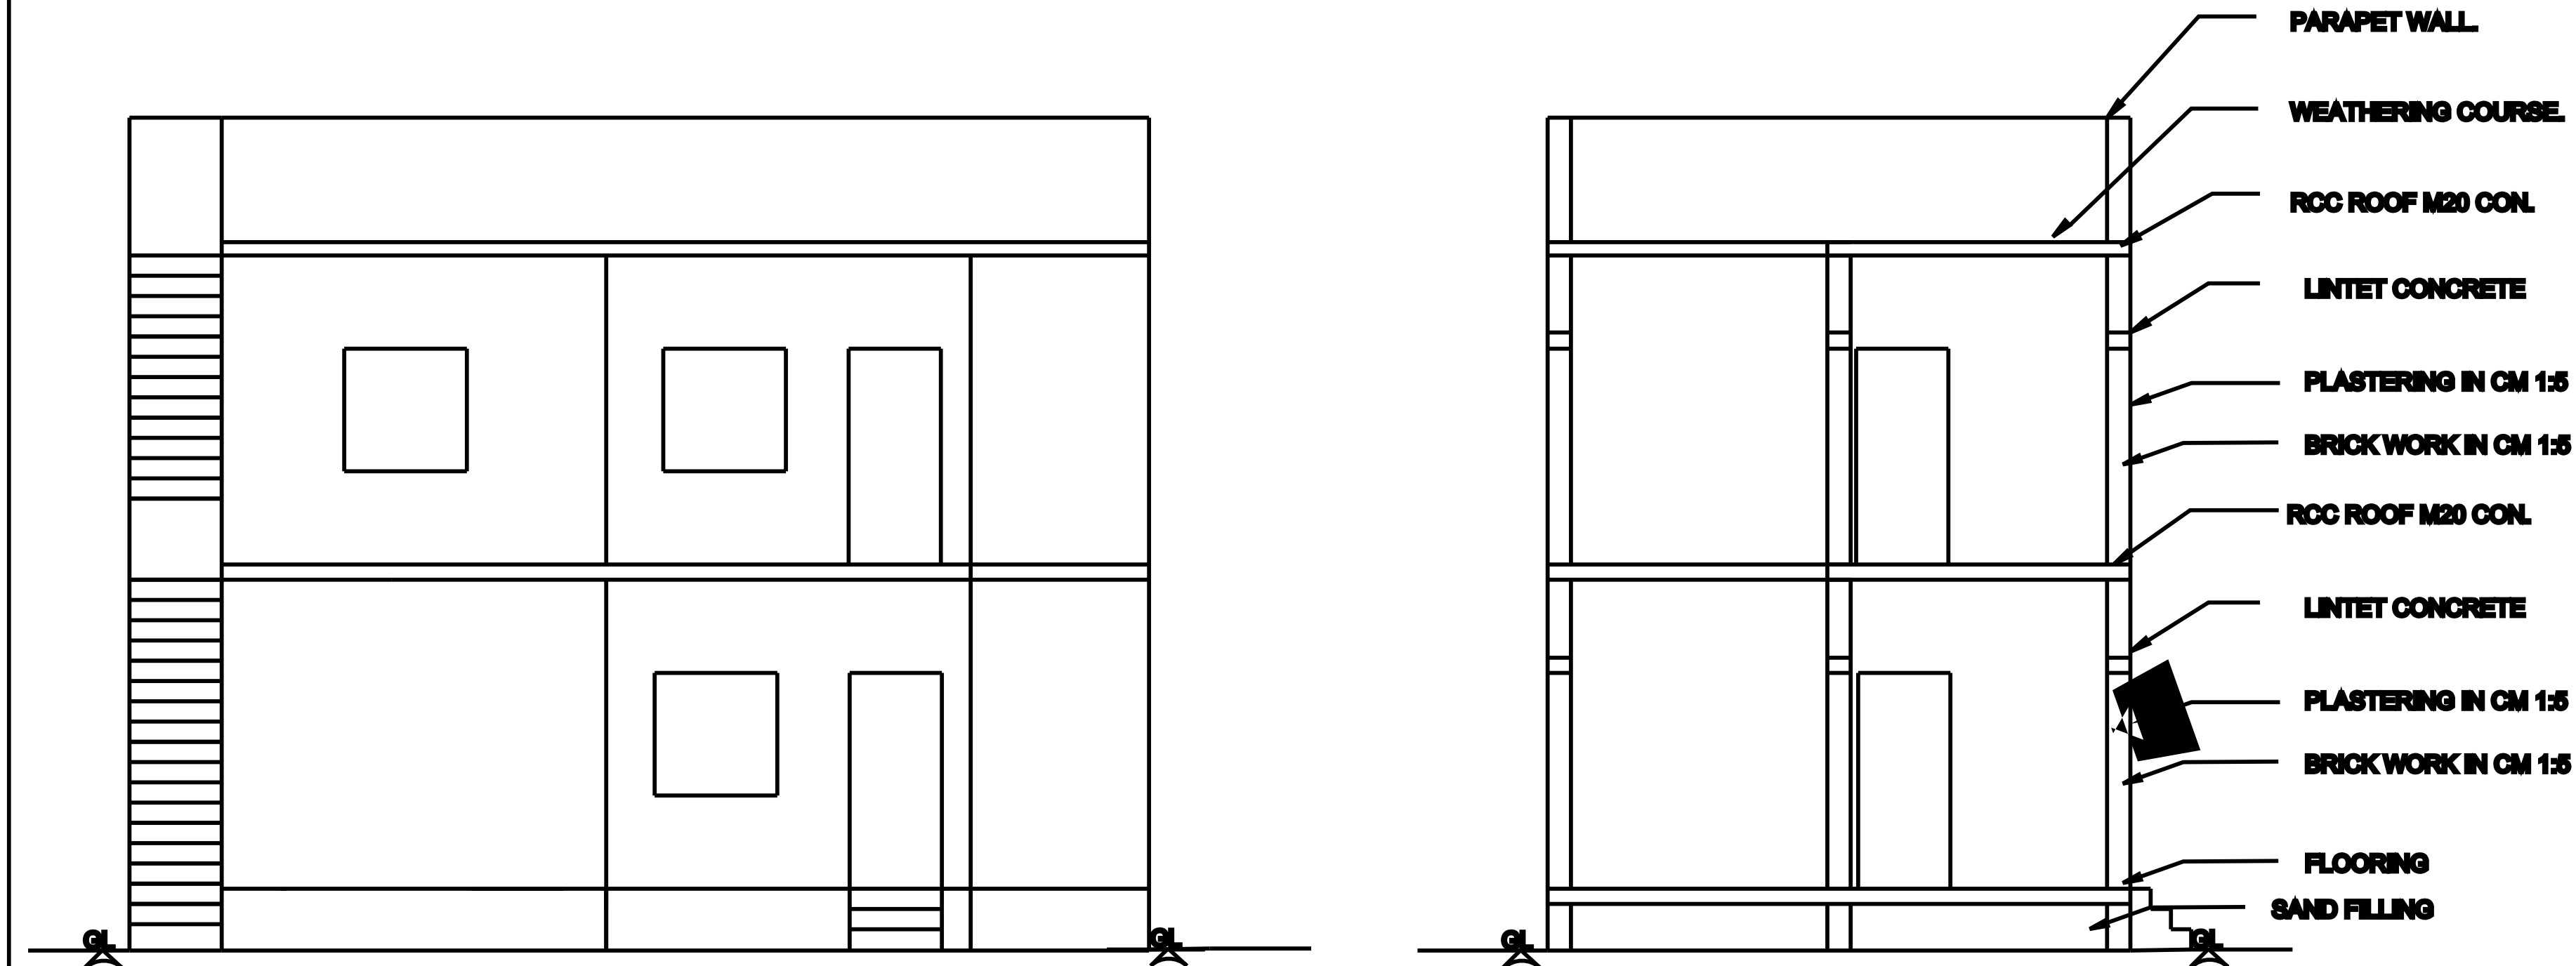


ELEVATION

SECTION ON 'A-B'

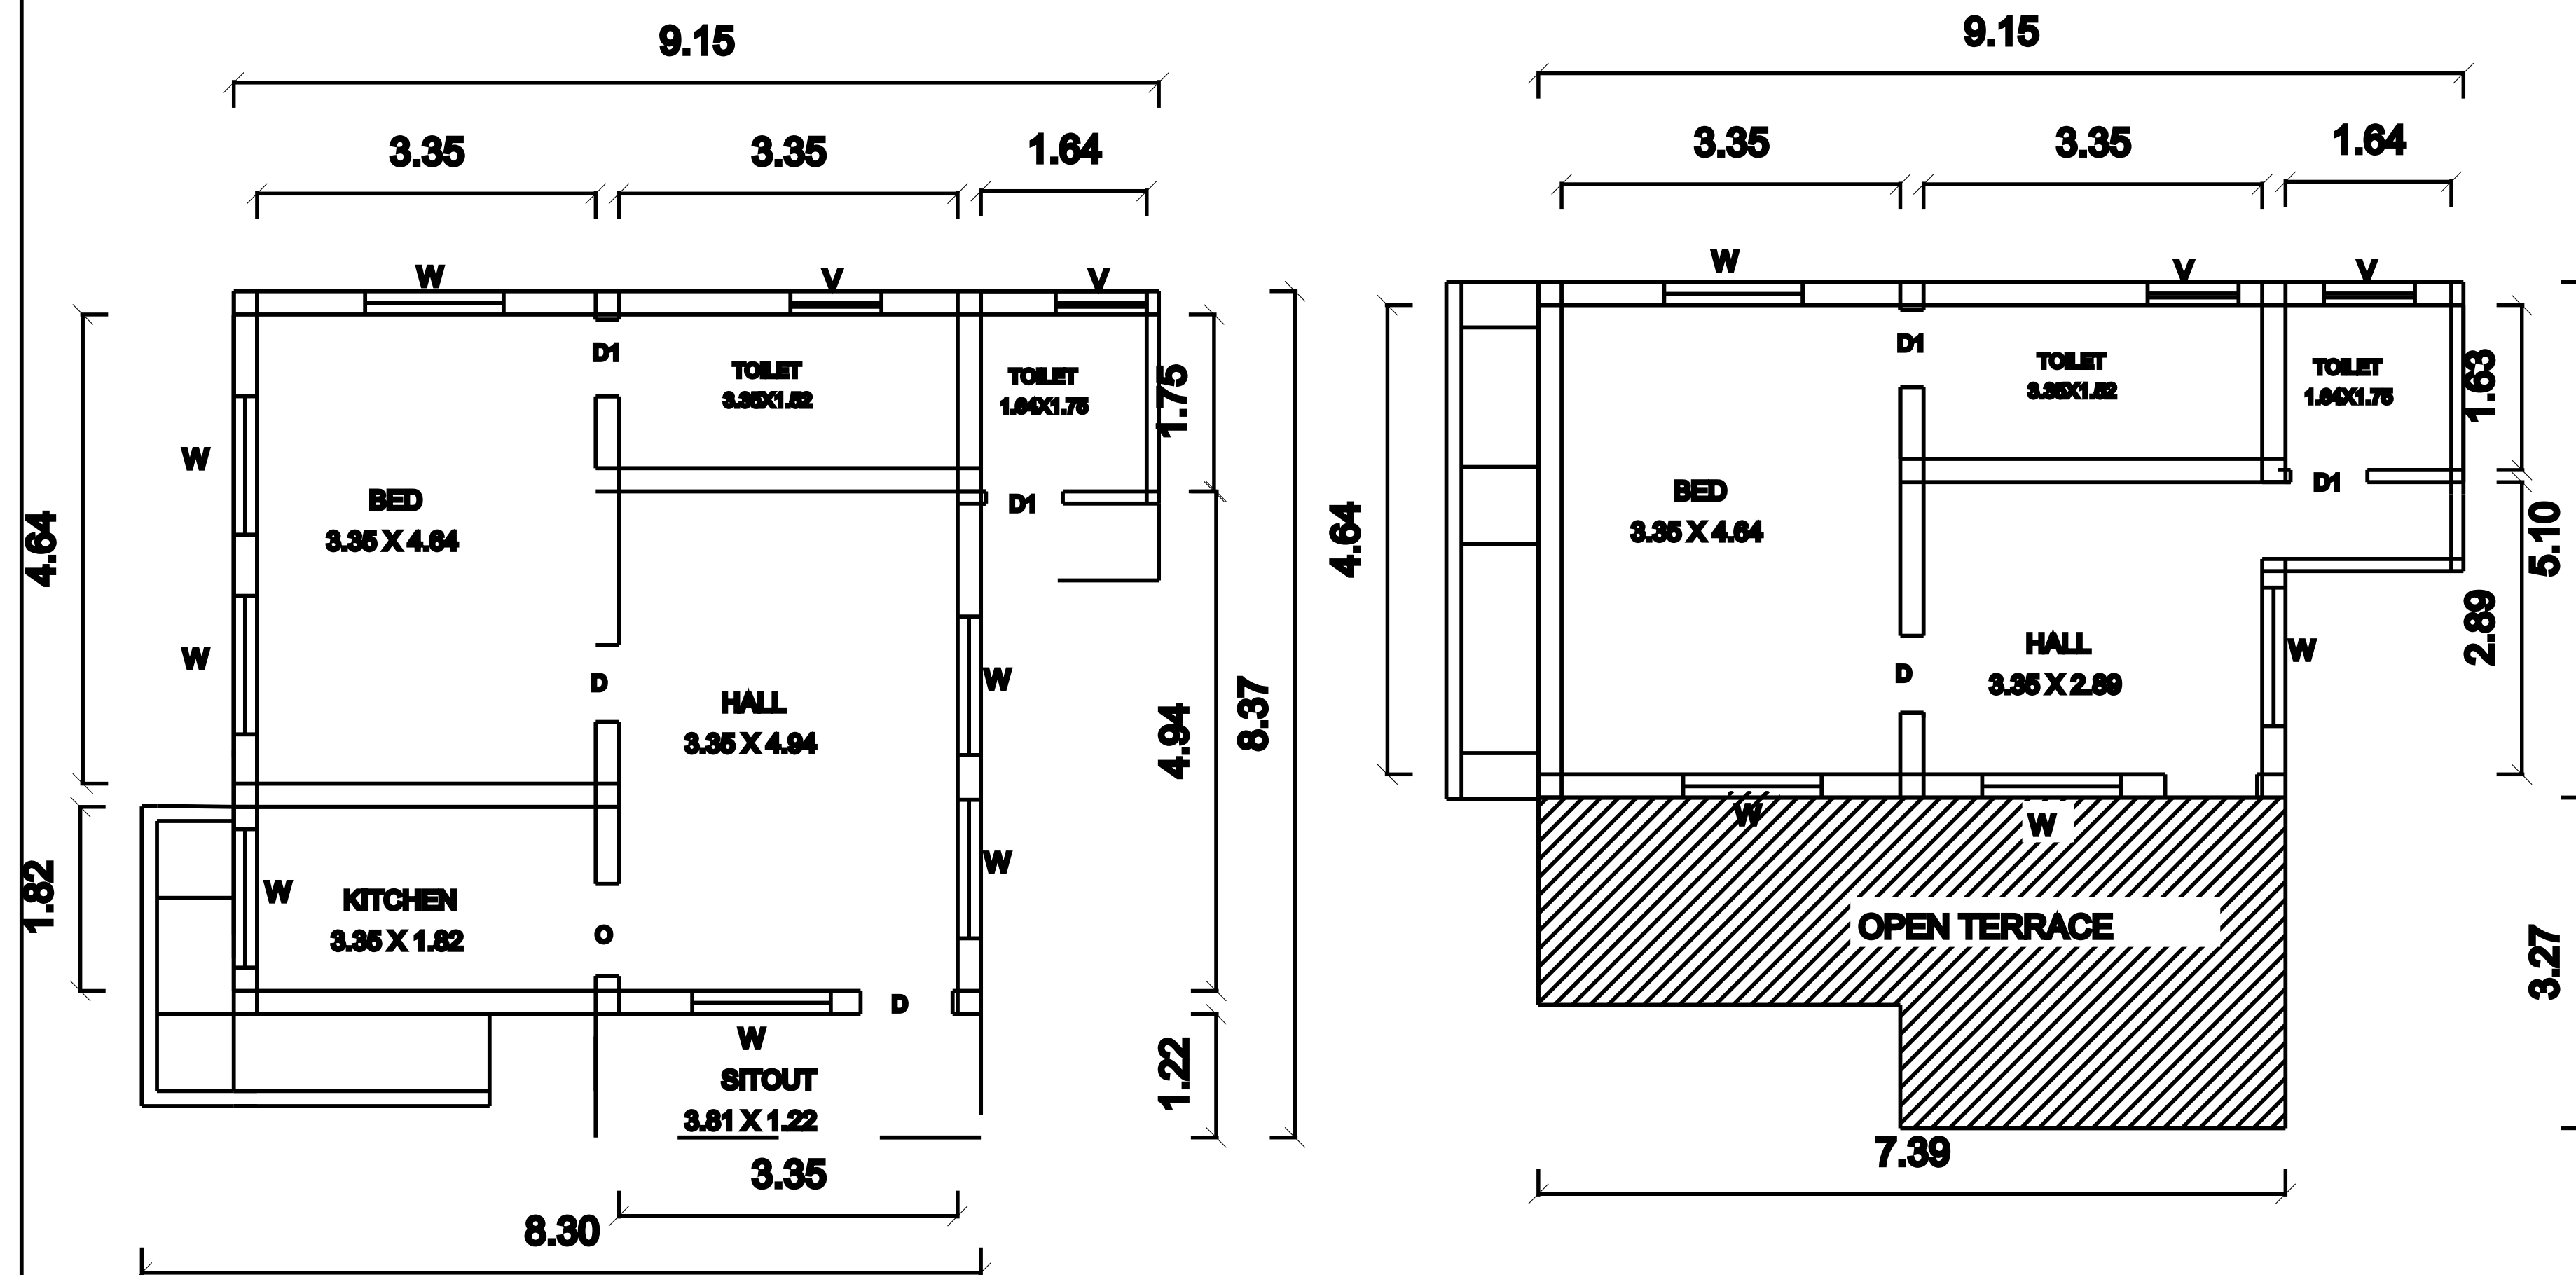

GROUND FLOOR PLAN

FIRST FLOOR PLAN

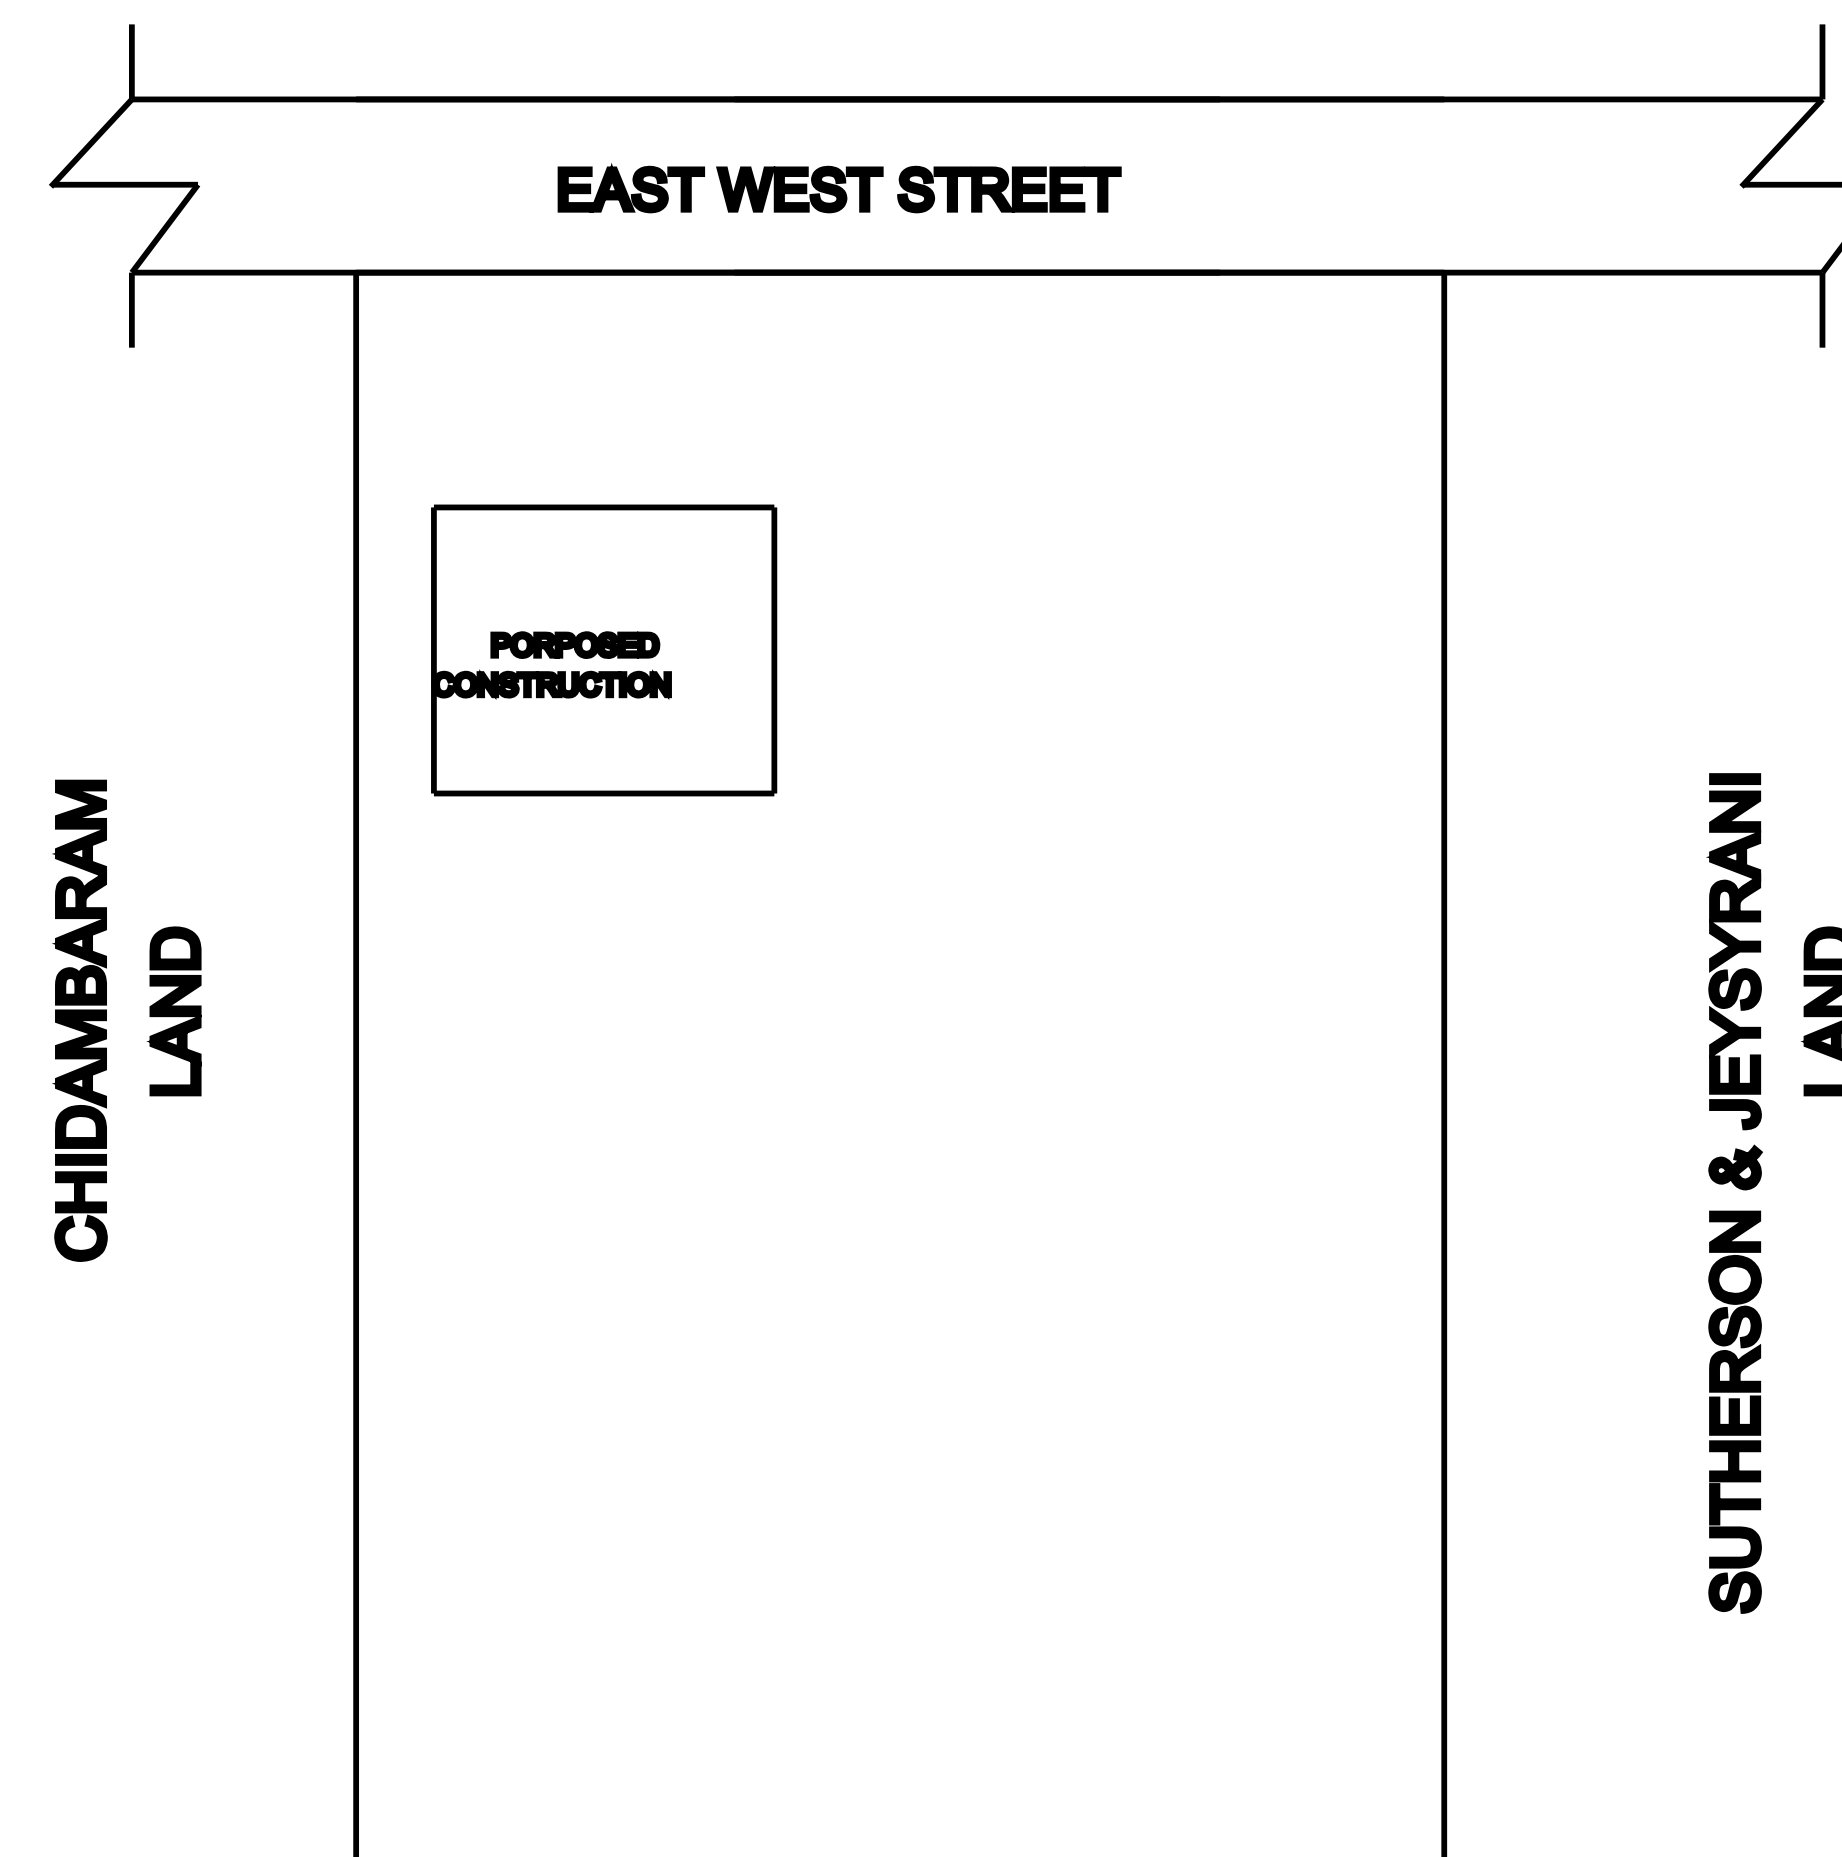

ARUNACHALAM LAND

SITE PLAN



LOCATION PLAN

AREA DETAILS

DESCRIPTION	SQ M	SQ FT
TOTAL AREA OF THE SITE	1862.23	20037.60
PRO.GROUND FLOOR AREA	67.52	726.51
PRO.FIRST FLOOR AREA	47.36	509.59
PRO.TOTAL FLOOR AREA	114.88	1236.10
OPEN SPACE AREA	1794.71	19311.09

JOINERY DETAILS

	DESCRIPTION	FEET/ METER	
D1	DOOR	4'-0" X 7'-0"	1.22 X 2.10
D2	TOILET DOOR	2'-6" X 7'-0"	0.76 X 2.10
W	WINDOW	4'-6" X 4'-0"	1.37 X 1.22
V	VENTILATOR	2'-6" X 2'-0"	0.76 X 0.61

APPLICANT

OWNER NAME : 1)Mr.SERMADURAI . S/o,Mr.ARUMAIKILI ,

ENGINEER