


PLAN SHOWING THE PROPOSED CONSTRUCTION OF HOUSE BUILDING IN OLD S.F.NO: 196/2B1A, NEW SUBDIVISION S.F.NO: 196/2B1A, AT AYYANPUTHUR, GUNDUR VILLAGE AND PANCHAYT, THIRUVERAMBUR TALUK, TIRUCHIRAPALLI DISTRICT.
SCALE= 1:100.

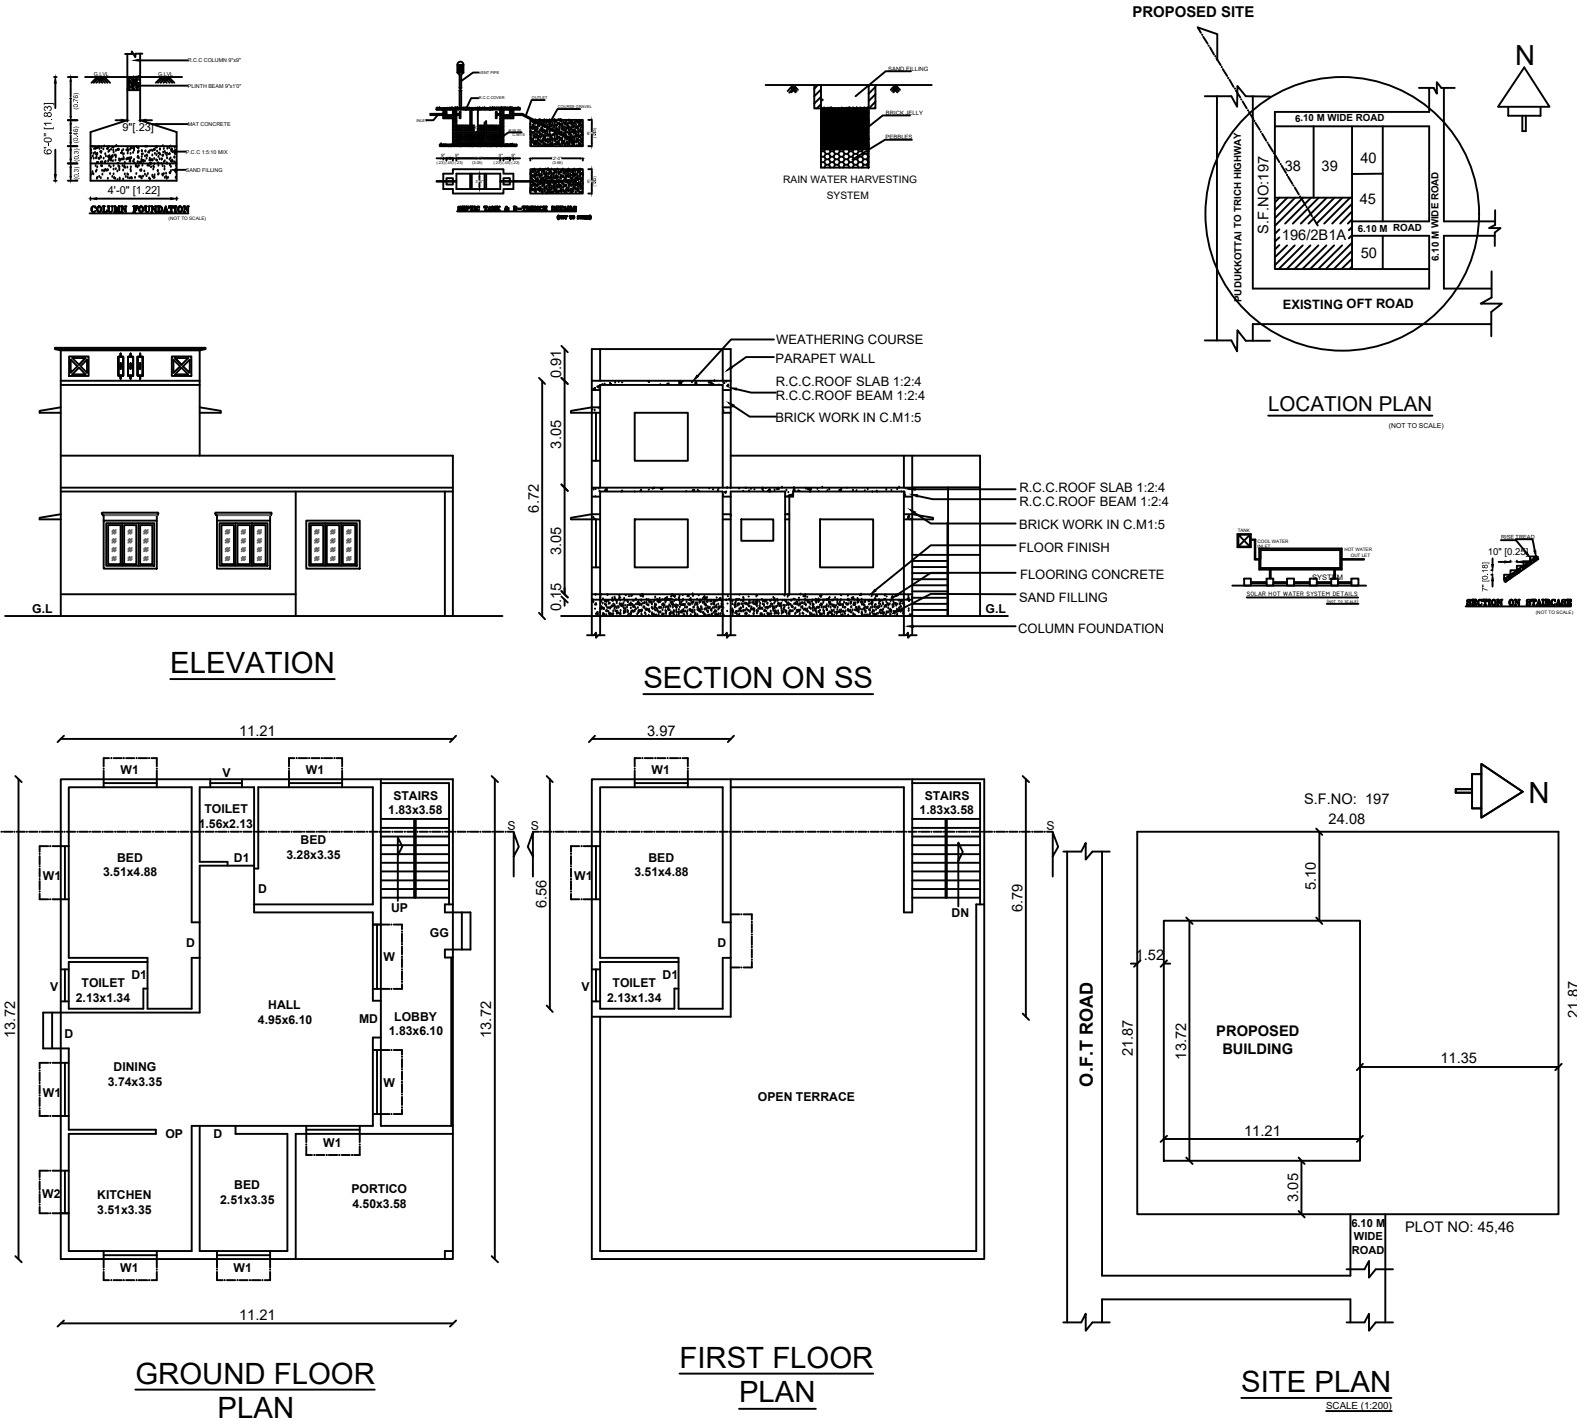

APPROVAL AUTHORITY

SCHEDULE OF JOINERIES :-

REFERENCE	METERS
G.G - GRILL GATE	1.06x2.14
M.D - MAIN DOOR	1.06x2.14
D - DOOR	1.02x2.14
D1 - DOOR	0.76x2.14
W - WINDOW	1.83x1.37
W1 - WINDOW	1.52x1.37
W2 - WINDOW	1.22x1.37
V - VENTILATOR	0.91x0.91
OP - OPEN	1.02x2.14

AREA PARTICULARS :-


SI NO	DESCRIPTION	SQ.FEET		SQ.METERS	
		SQM	SQFT	SQM	SQFT
01)	GROUND FLOOR AREA	153.80	1655.54	-	-
02)	FIRST FLOOR AREA	26.96	290.20	-	-
03)	TOTAL AREA	180.76	1945.74	-	-
04)	VACANT AREA	-	-	372.76	4012.46


PLOT COVERAGE = 153.80 / 526.56 X 100 = 29.21 %
F.S.I = 180.76 / 526.56 = 0.34

COLOUR INDEX:-

SITE BOUNDARY SHOWN	-	
PROPOSED BUILDING SHOWN	-	
ROAD SHOWN	-	

NOTE:-
1.MESUREMENTS SHOWN IN BRACKETS ARE IN METERS
2.KITCHEN WATER TO BE CONNECTED TO GARDEN PURPOSE

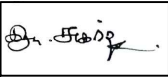

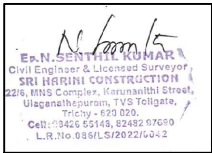

OWNER ENGINEER