




Plan Showing The Proposed Construction Of Residential Building At Plot No:4, Muthu Nagar,
In Old S.No:42/7,As Per Patta New S.No.42/7A,Of Koothur Village, Manachanallur Taluk, Trichy District,
(Koothur Panchayat Union Limits).

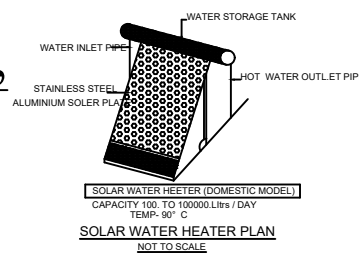

THK BK. PILLAR
IK BK. WALL
D LEVEL
C.C.
AND FILLING



APPROVED LAY OUT
DTCP Approved No: 49/2002

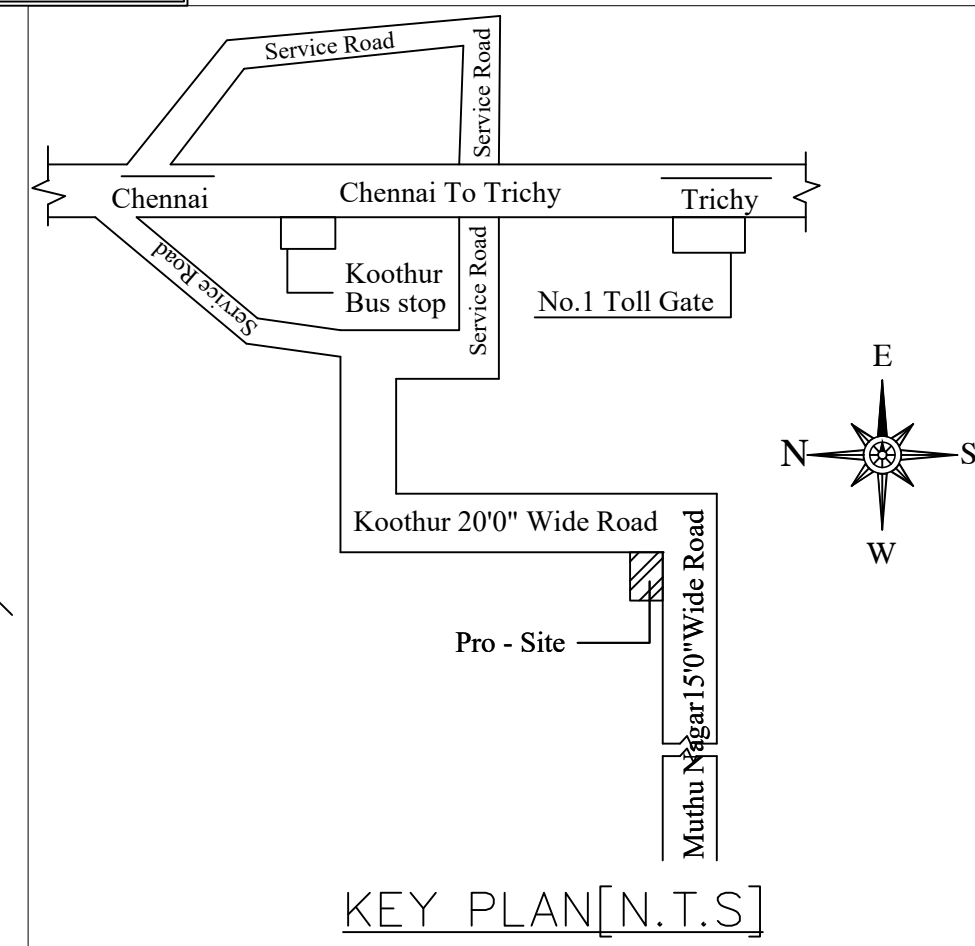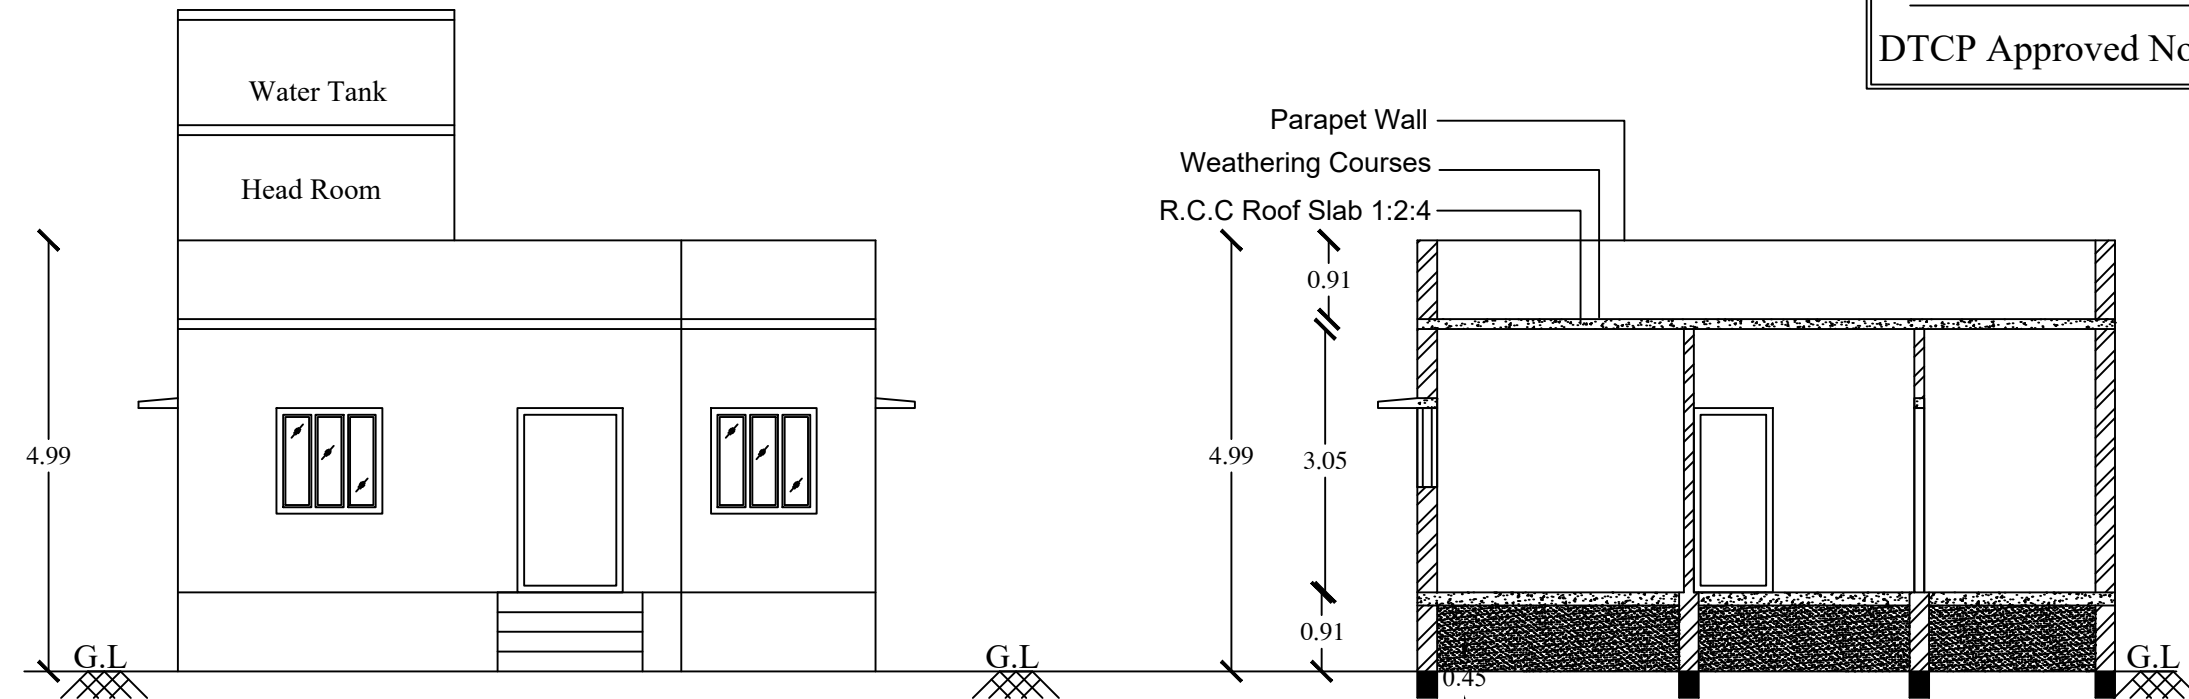

AREA DETAILS	SQ.FT	SQ.M
PLOT AREA	1551.00	144.09
GROUND FLOOR AREA	1017.17	93.94
TOTAL AREA	1011.17	93.94
PLOT COVERAGE	65.2 %	
F.S.I	0.652	

SCHEDULE OF JOINERY:			
MD	MAIN DOOR	3'-3"X7'-0"	(0.99X2.13)
D1	DOOR	3'-0"X7'-0"	(0.91X2.13)
D2	DOOR	2'-6"X7'-0"	(0.76X2.13)
W	WINDOW	4'-0"X4'-0"	(1.22X1.22)
W1	WINDOW	3'-0"X4'-0"	(0.91X1.22)
V	VENTILATOR	2'-0"X2'-0"	(0.61X0.61)

ALL DIMENSION ARE IN FEET & METER

COLOUR INDEX:	
PROPOSED BUILDING	
EXISTING ROAD	
DEMOLISHED	

SCALE : 1"-8'.0" (1: 100)

OWNER:

G. Chinnadurai
G. CHINNADURAI, D.C.E.
Registered Engineer Grade-III (RE)
CGLRGN / RE / Gr-III/2019/05/008
REALITY PLANNER
No.164, Venbakkam (ITI Opposite)
Near New Collector Office, Chengalpattu-603 111.
Cell: 9790106703, 8270123939, Ph: 044-27426424.

LICENSED SURVEYOR:

DESIGNS & DRAFTED BY : REALITY PLANNERS
CHENGALPATTU-603001.044-27426624 - 9790106703

