


PLAN SHOWING THE PROPOSED CONSTURCTION OF R.C.C ROOF RESIDENTIAL BUILDING IN GROUND & FIRST

FLOOR AT OLD NATHAM S.F NO: 121, NEW S.F NO: 121/15, PATTA NO: 348, VENKATESHAPURAM MAJRA,


MADURAPURI VILLAGE & PANCHAYAT, THURAIYUR TALUK, TRICHY DIST.

APPLICANT: Mr. R.RAJAMANICKAM S/O RAMASAMY.

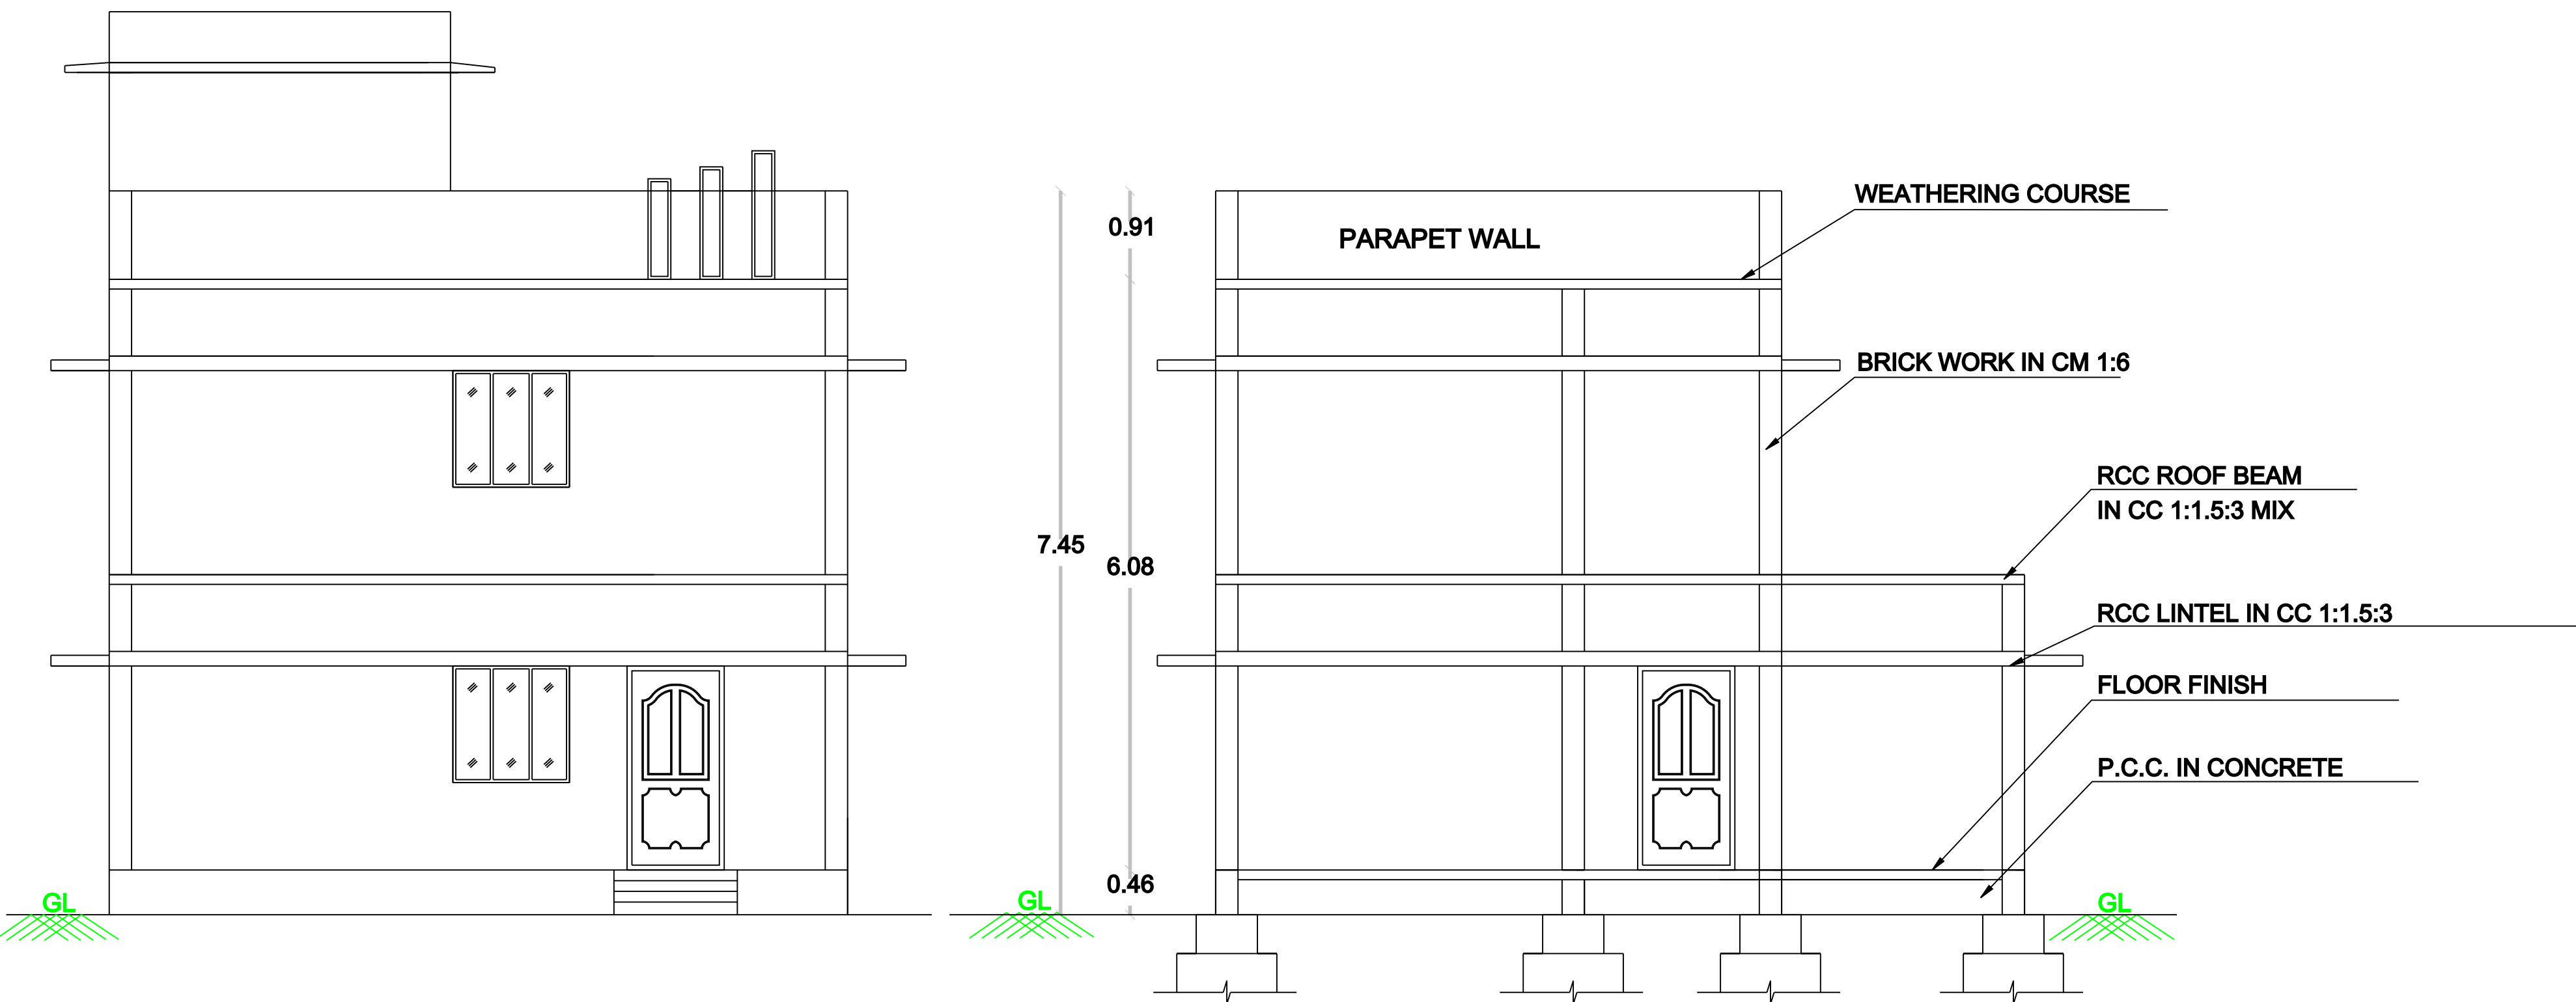


FRONT ELEVATION

SECTION ON AA

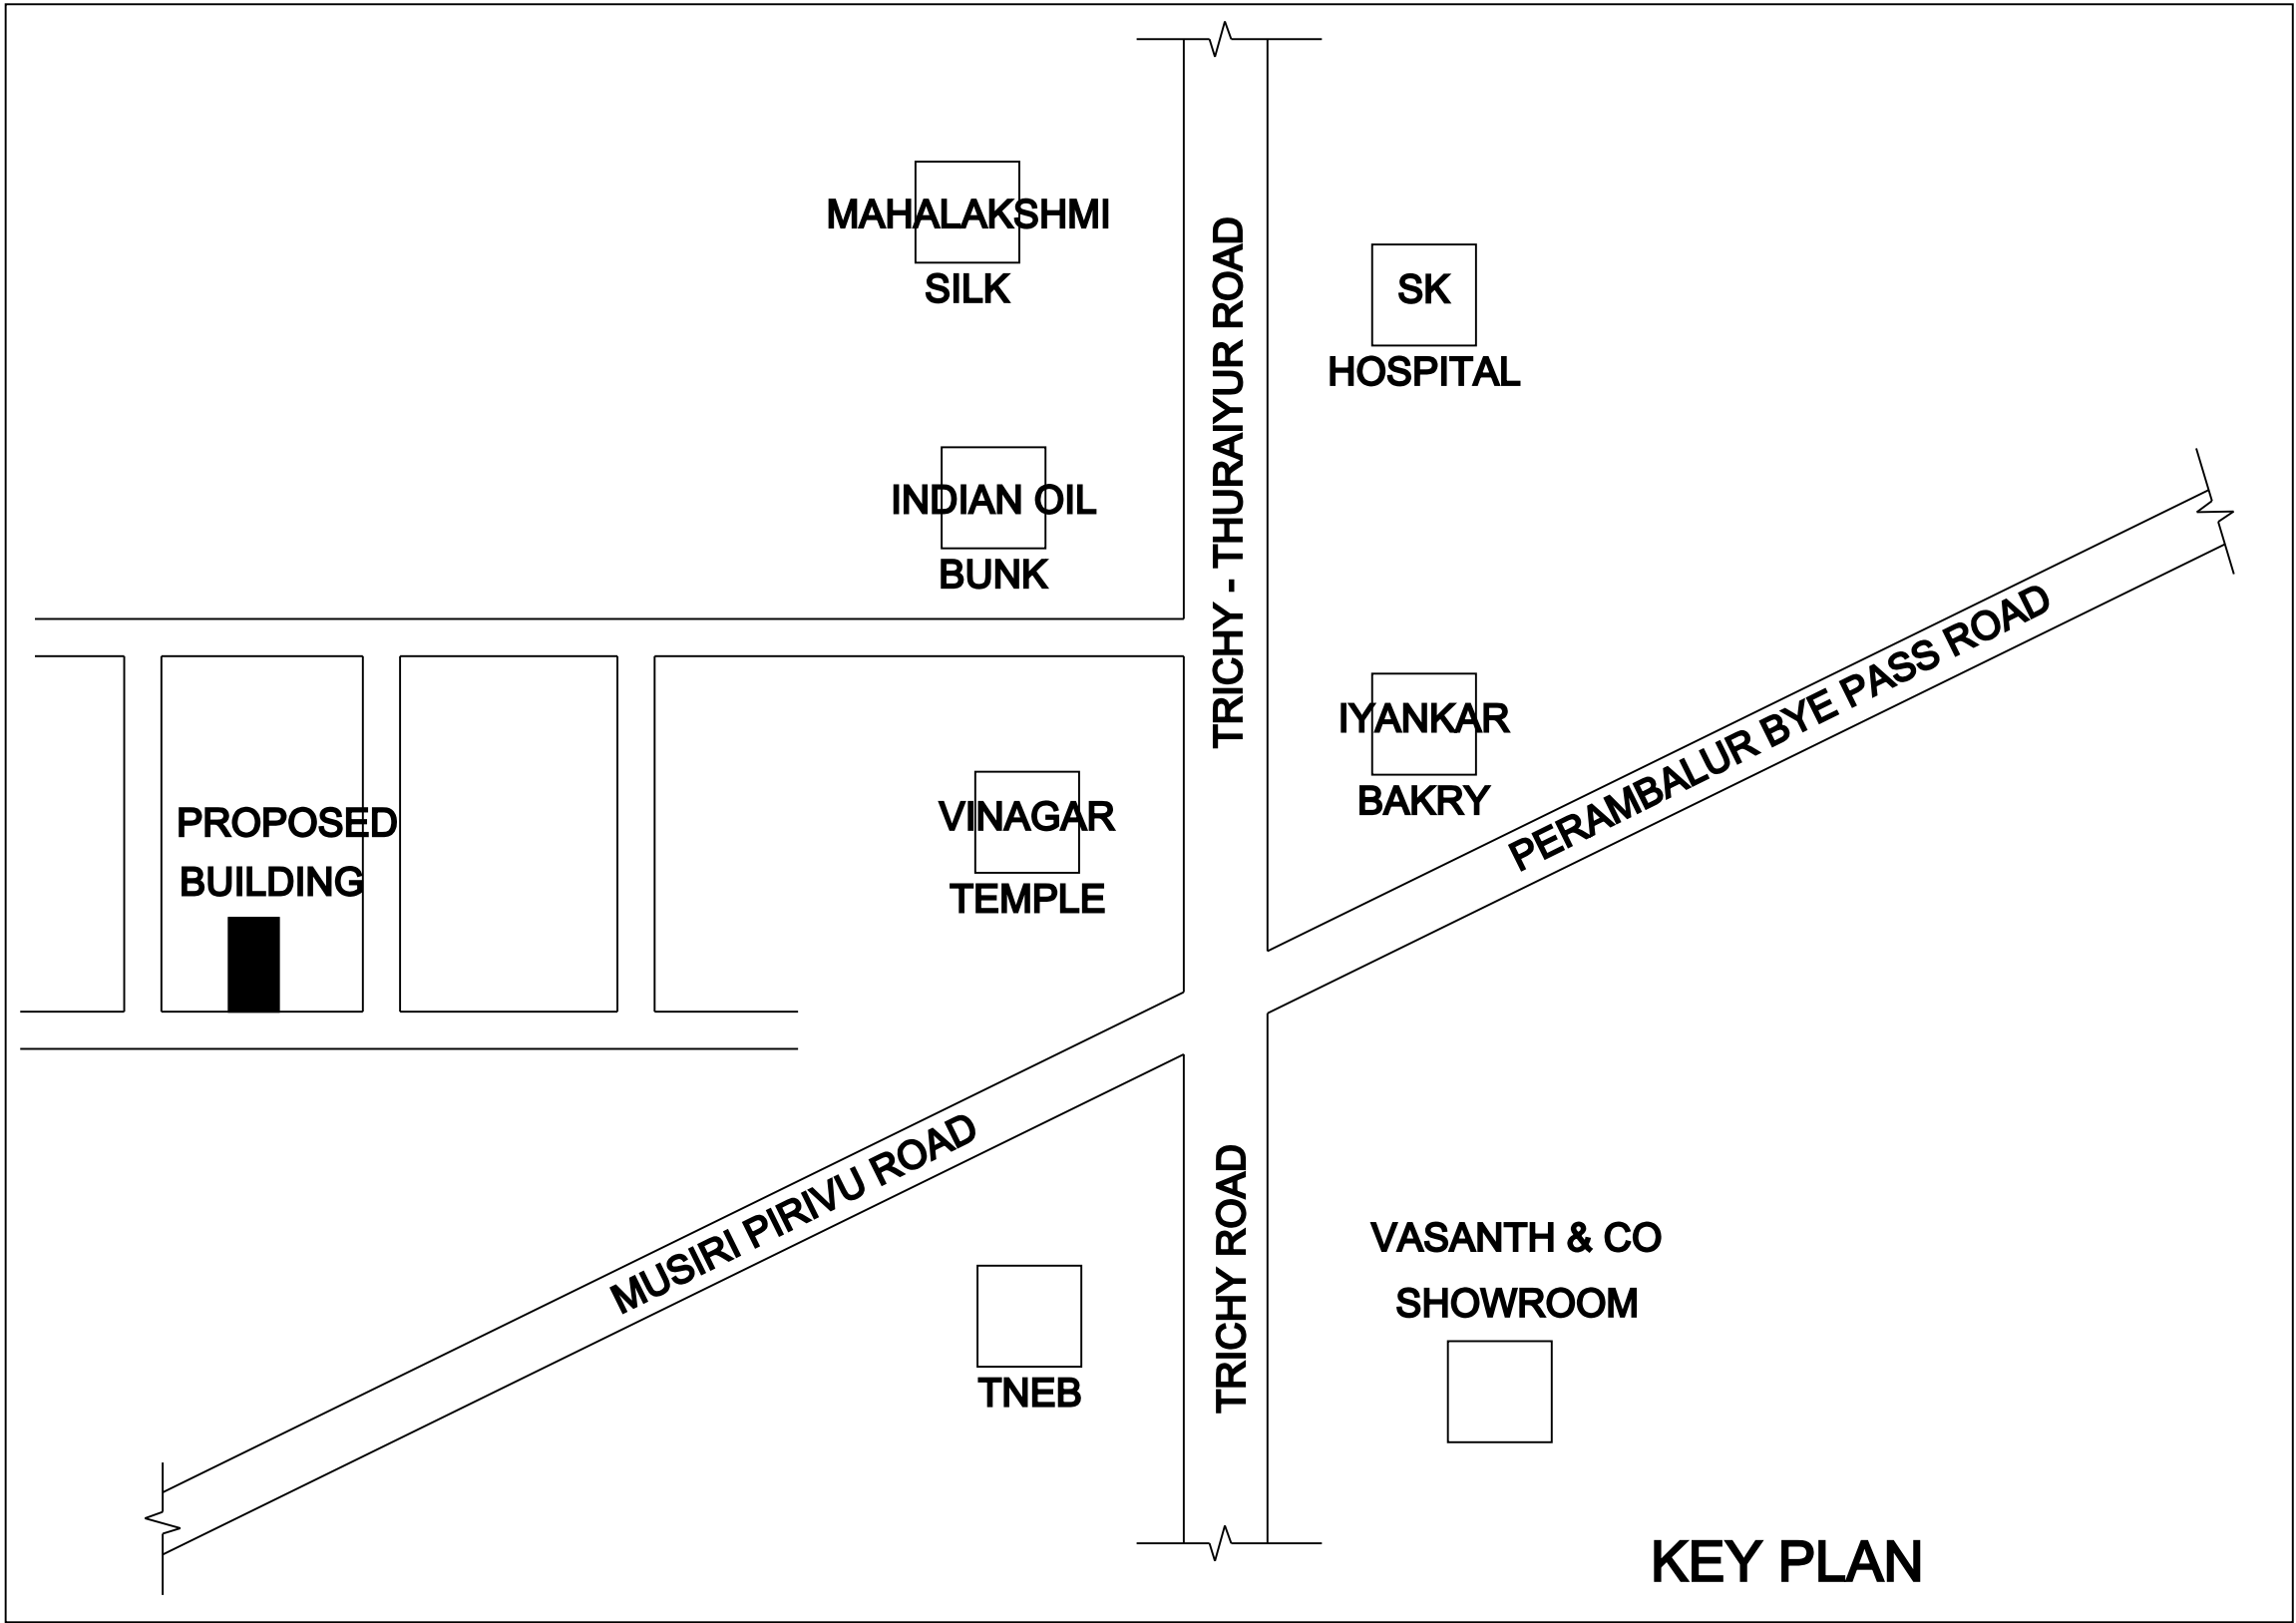


KEY PLAN

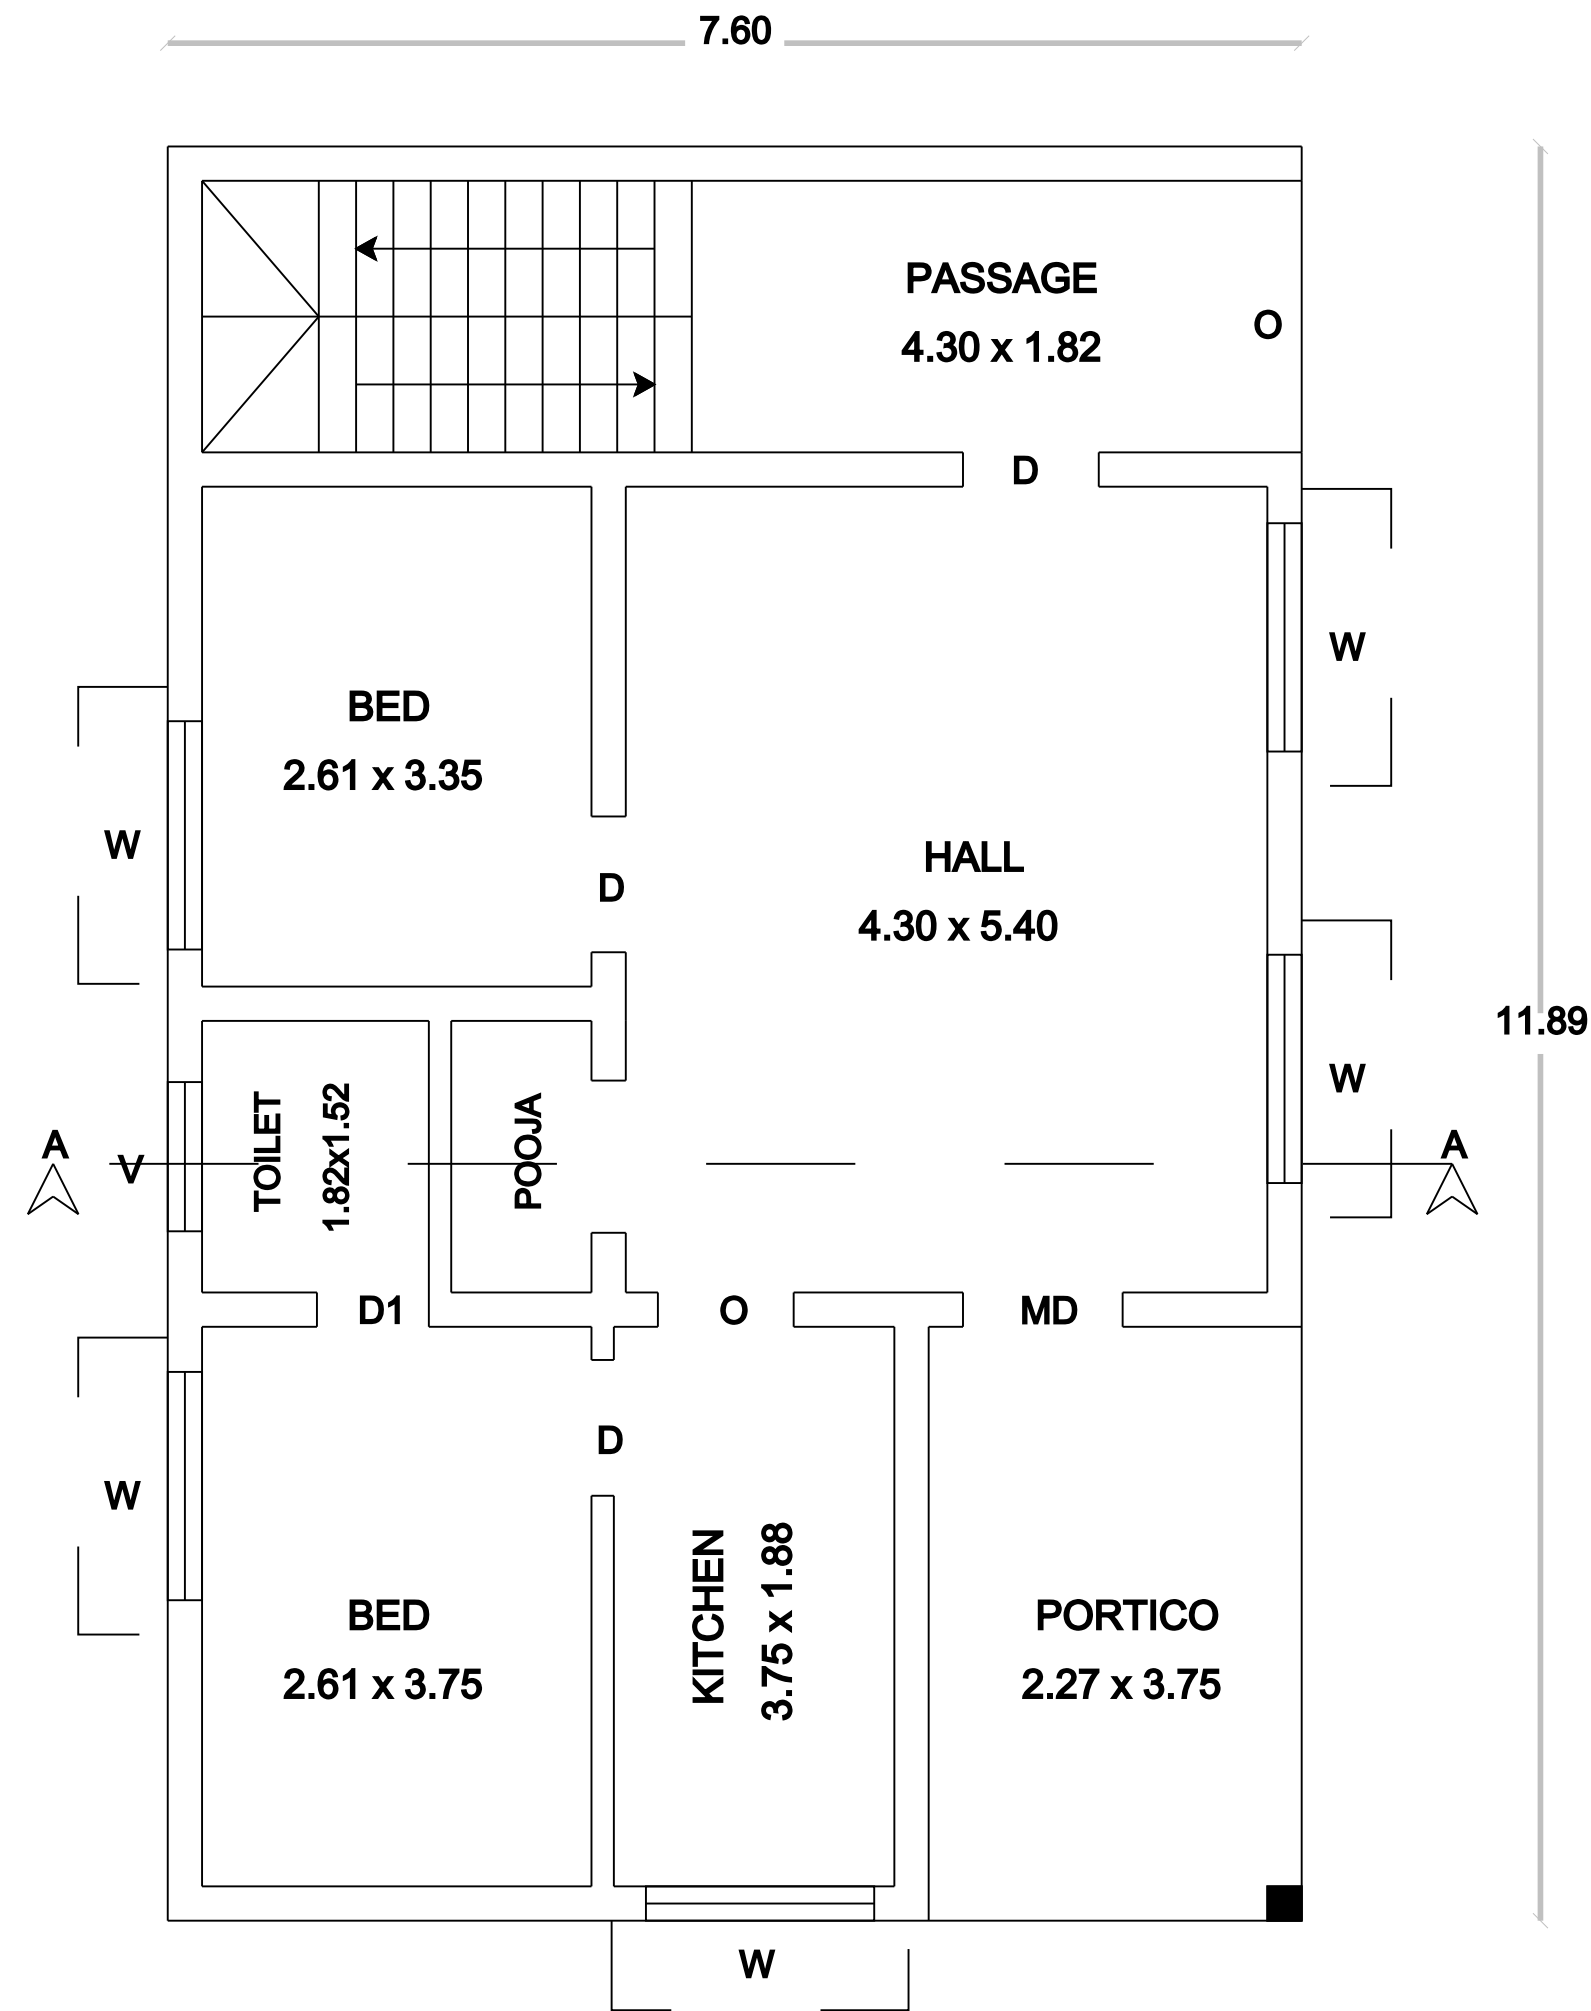


GROUND FLOOR PLAN

(SOUTH FACING)

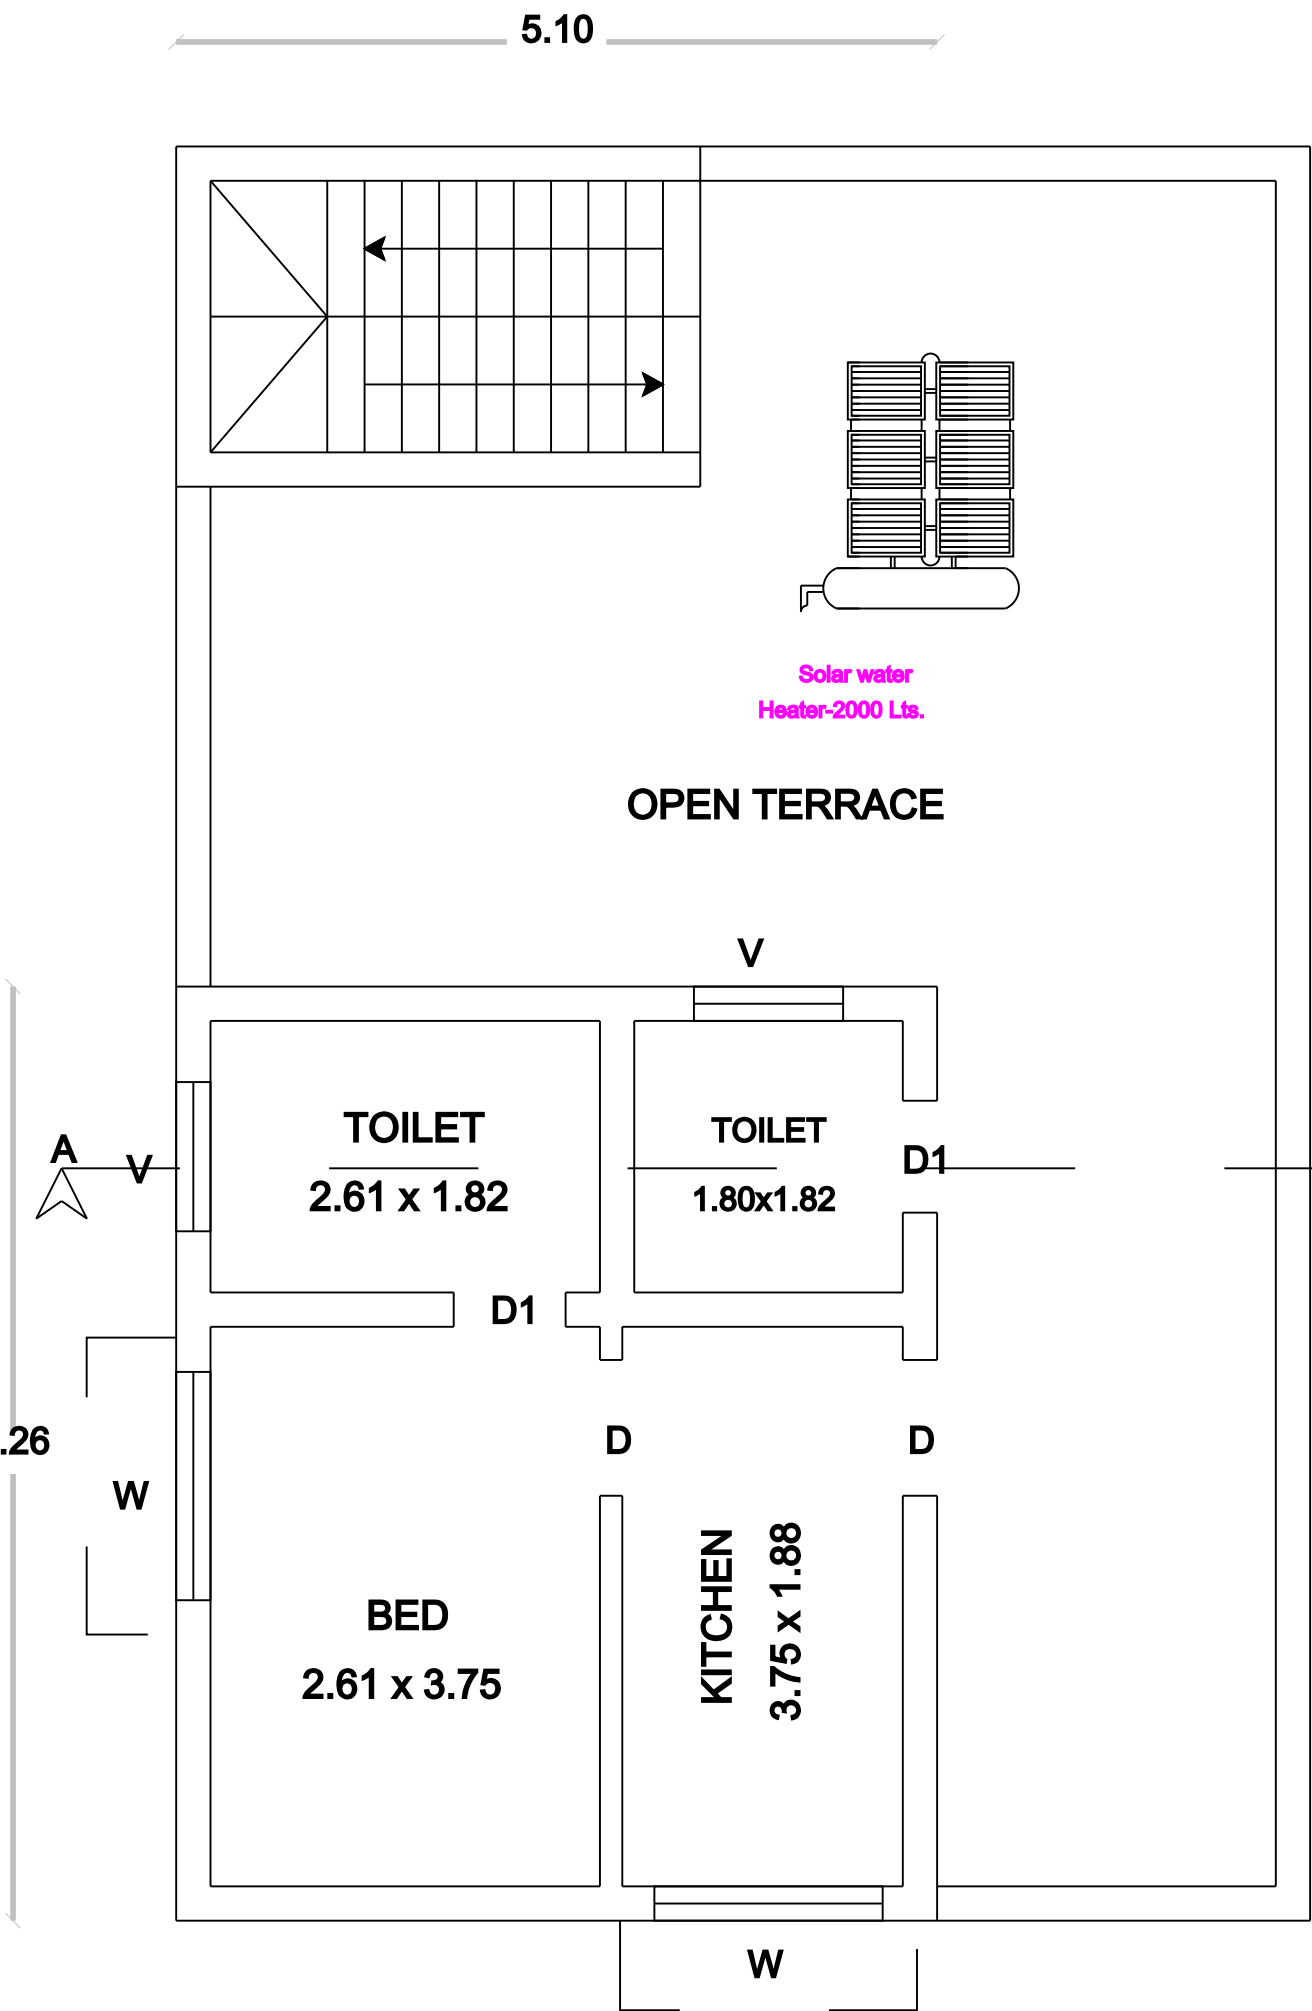


FIRST FLOOR PLAN

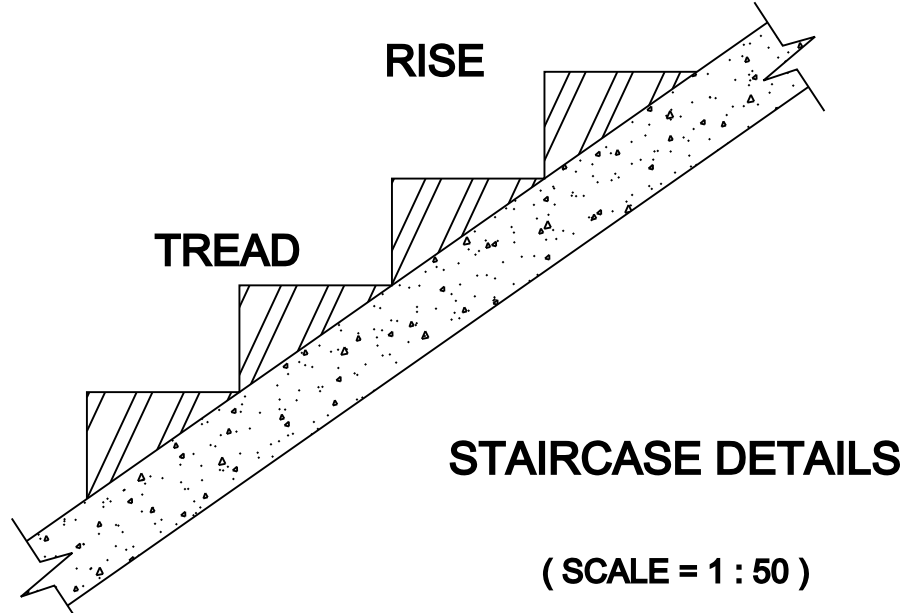


STAIRCASE DETAILS

(SCALE = 1 : 50)

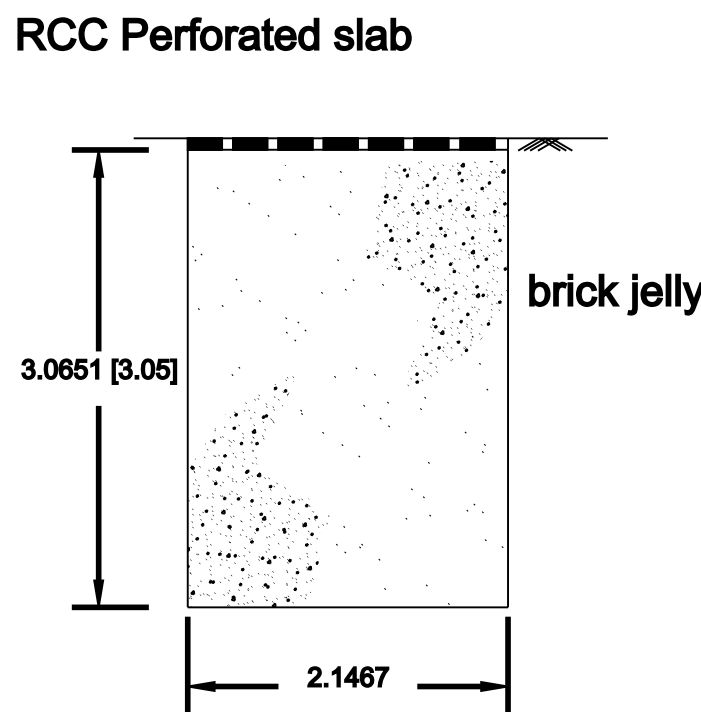


RAIN WATER PERCOLATION PIT


(SCALE = 1 : 50)

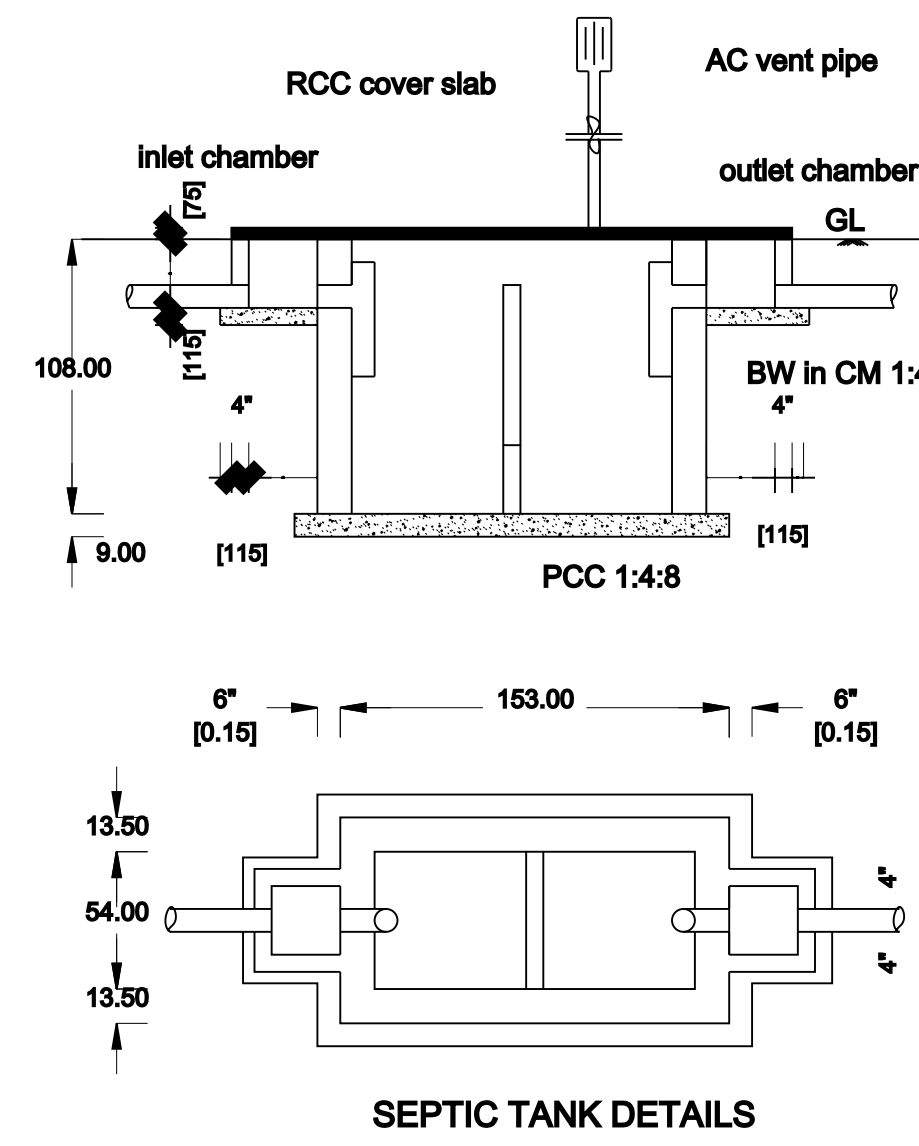

SEPTIC TANK DETAILS

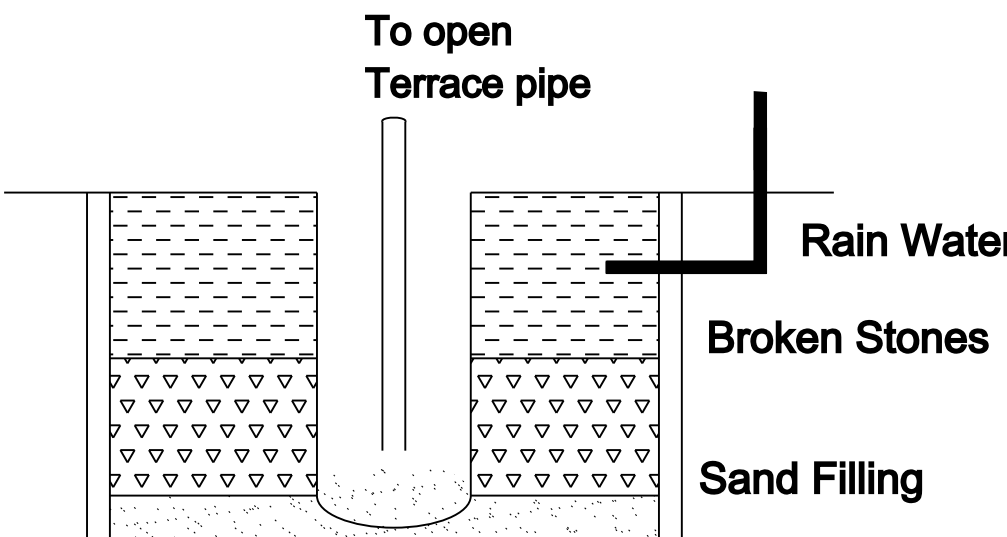


RAIN WATER COLLECTION CHAMBER

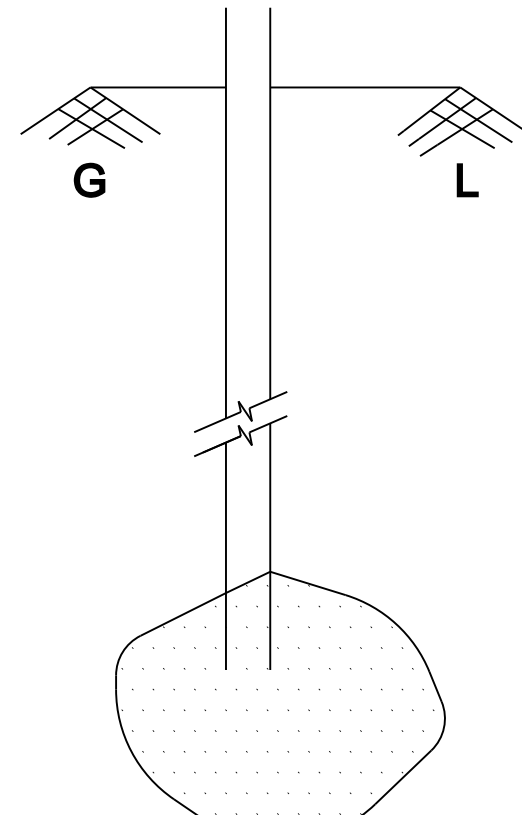


BORE WELL

(SCALE = 1 : 50)

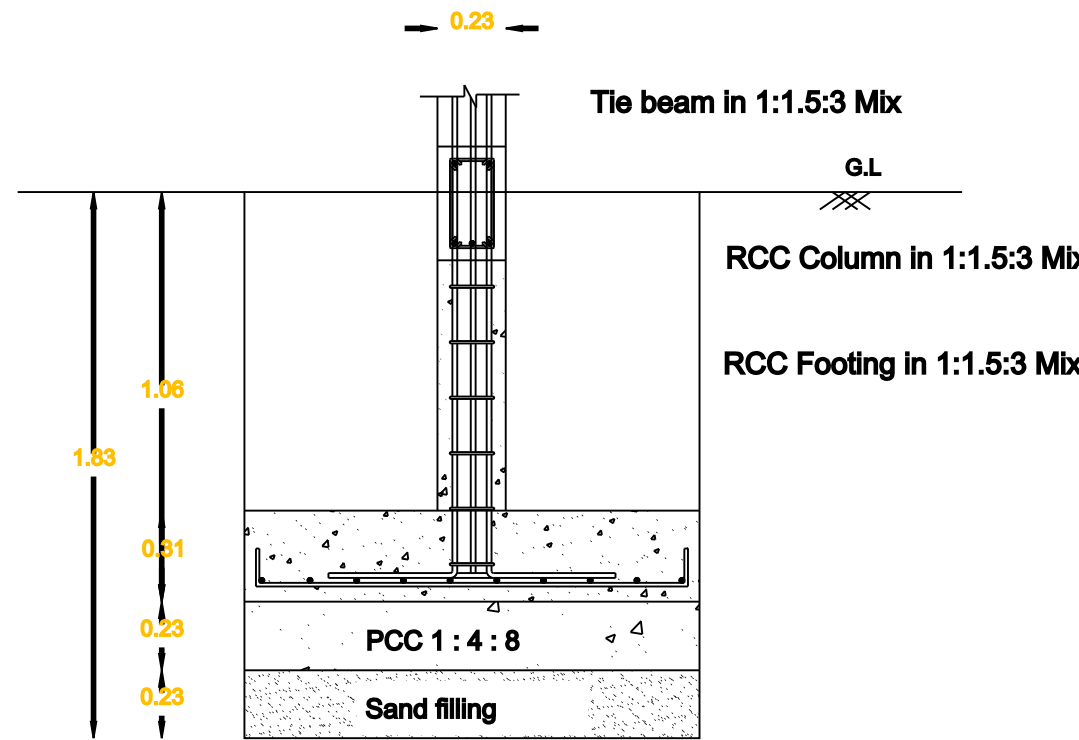

FOUNDATION DETAILS

(SCALE = 1 : 50)

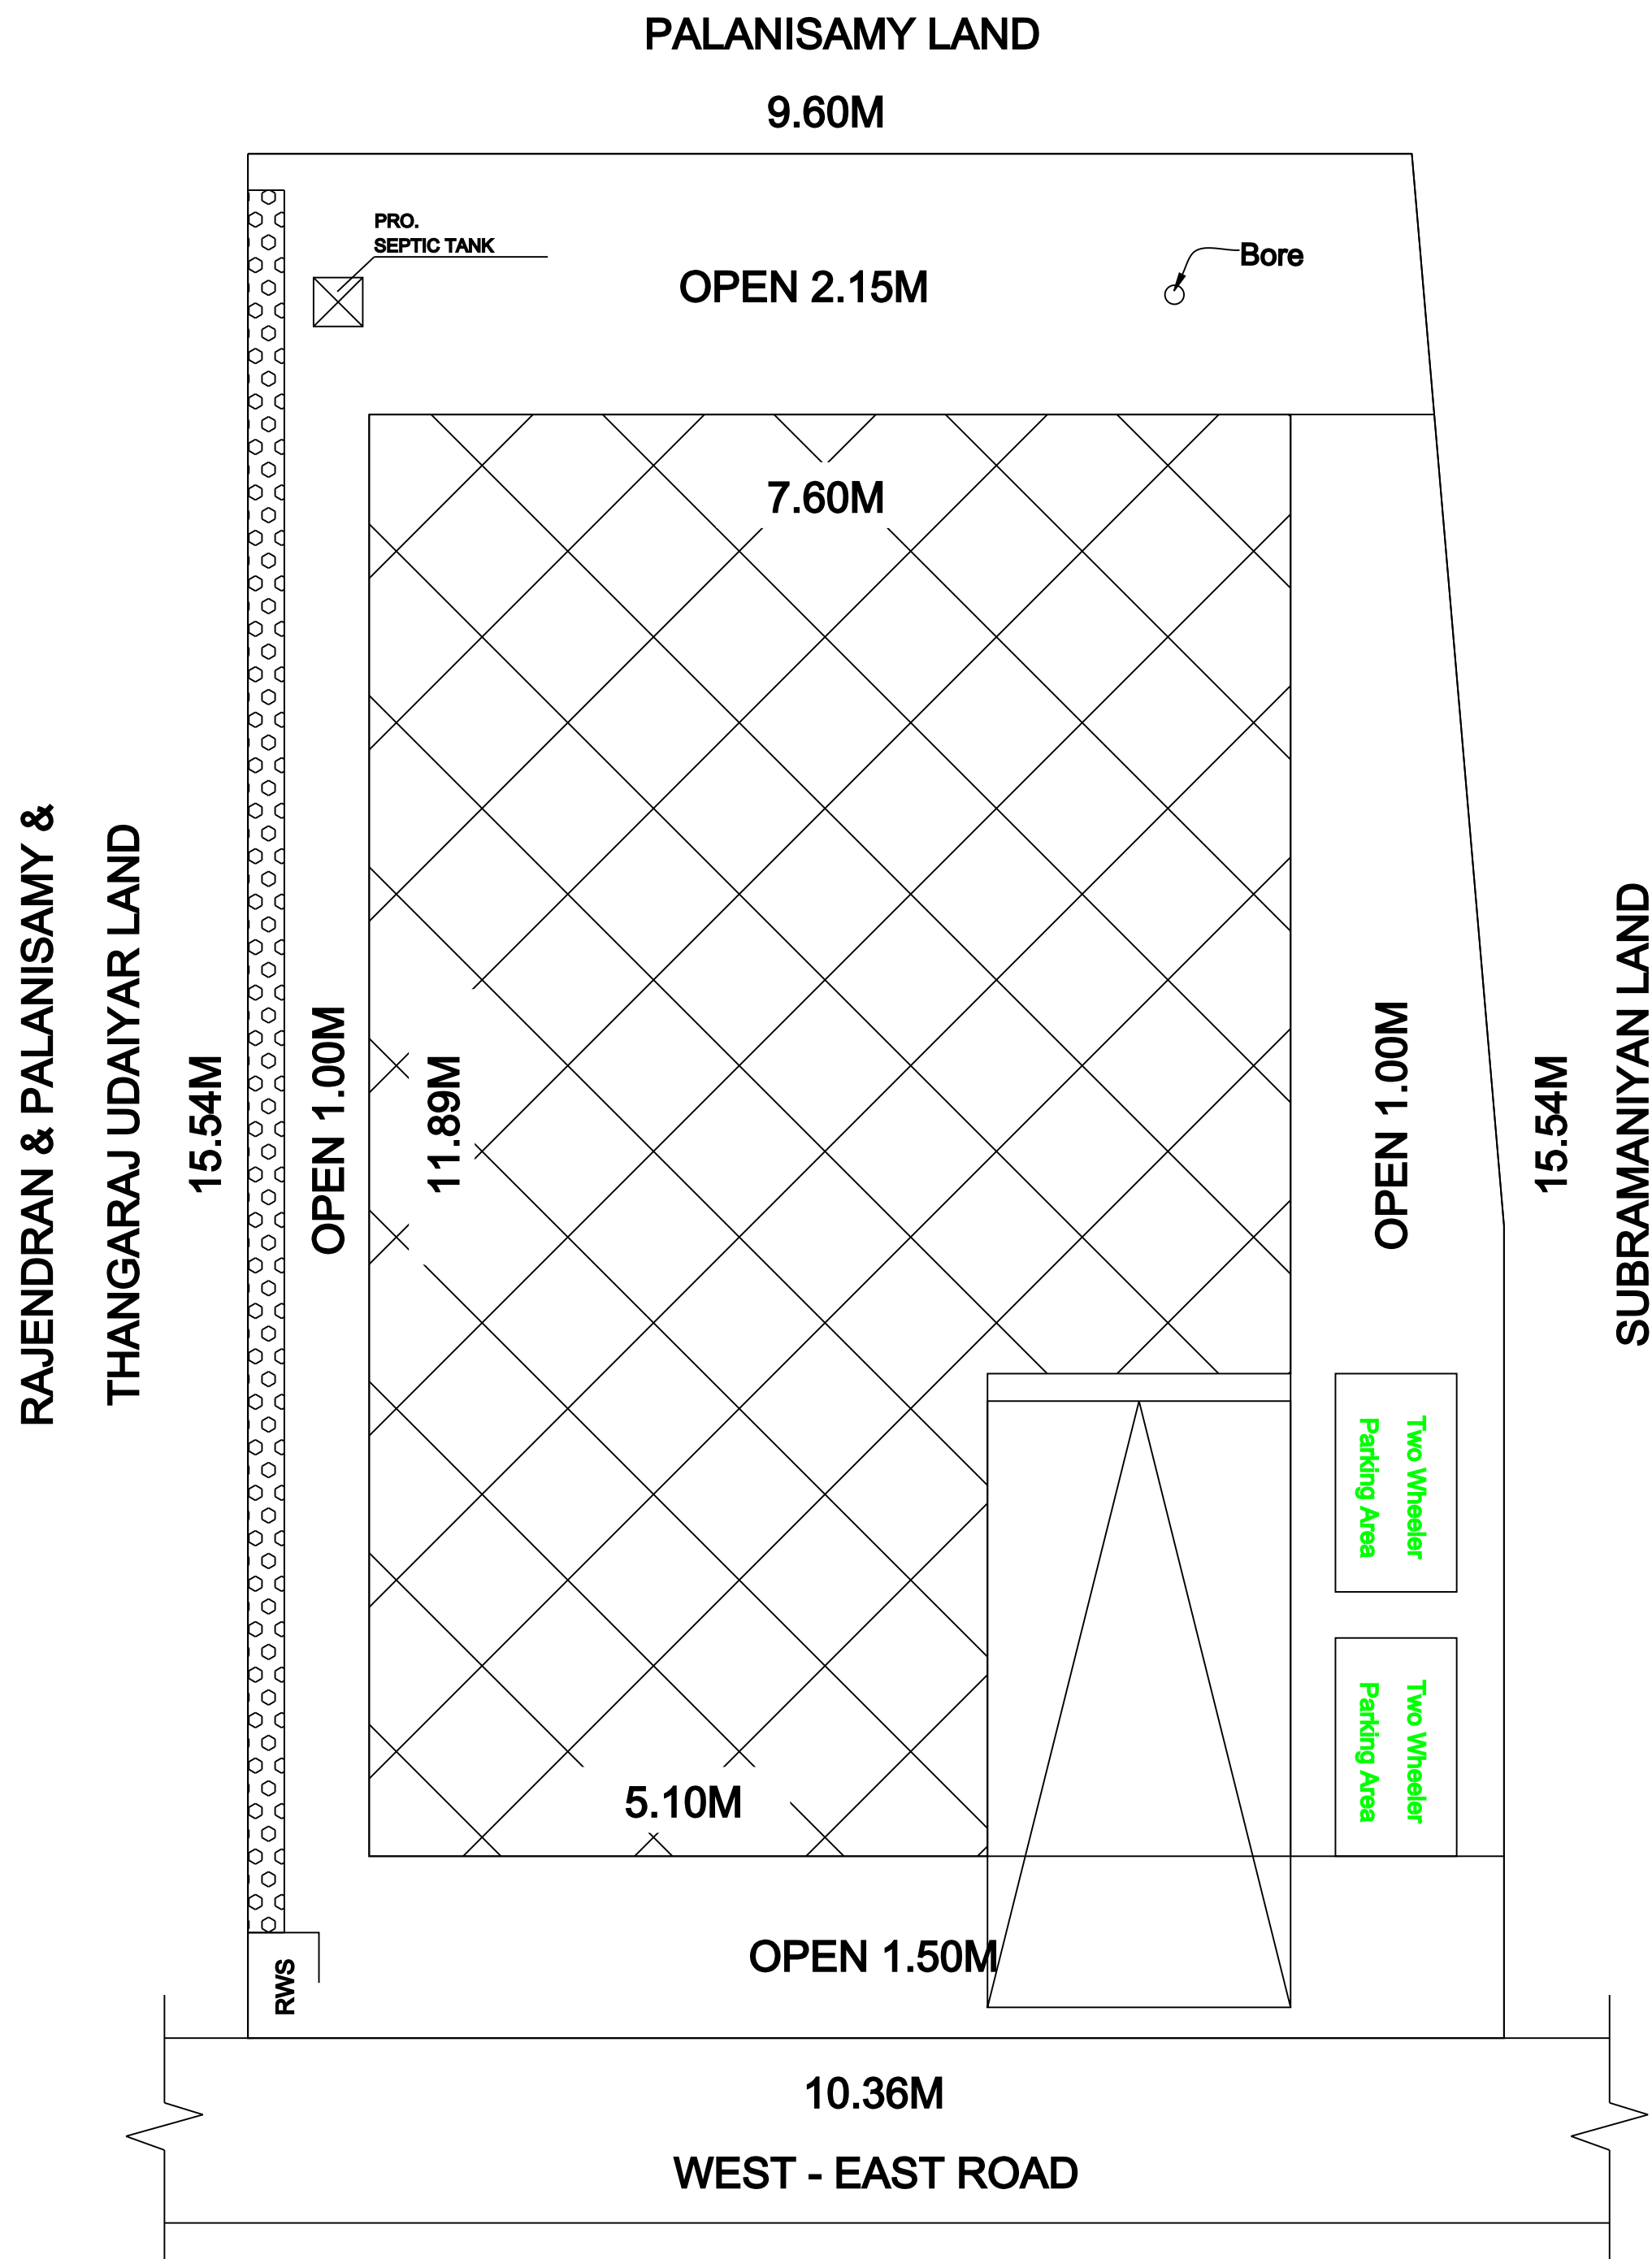

SITE PLAN

(Scale = 1 : 1)

AREA DETAILS		
DESCRIPTION	SQ.FT	SQ.M
PLOT AREA AS PER FMB	1697.75	157.78
SUPER IMPOSED PLOT AREA	1697.75	157.78
PLOT AREA AS PER DOCUMENT	1697.75	157.78

SCHEDULE OF JOINERIES:	
REFERENCE	METRE
MD - MAIN DOOR	1.06 x 2.13
D - DOOR	0.91 x 2.13
D1 - TOILET DOOR	0.75 x 2.13
W - WINDOW	1.53 x 1.22
V - VENTILATOR	1.00 x 0.62

PROPOSED BUILDUP AREA			
SL NO.	DESCRIPTION	TOTAL AREA (SQFT)	TOTAL AREA (SQM)
1)	AREA OF THE PLOT	1697.75	157.78
2)	GROUND FLOOR AREA	972.27	90.36
3)	FIRST FLOOR AREA	343.56	31.93
4)	VACANT AREA	725.48	67.42

F.S.I = 1315.83 / 1697.75 = 0.77

APPLICANT

ENGINEER

Er.S.LOGANATHAN D.C.E, B.Tech.,
Govt. Registered Engineer
Reg.No: 087/LS/2019/00020
SREE VETRI KUMAARAN CONSTRUCTIONS
1035G, DRV Complex, Musiri Pirivu Road,
Thuraiyur-621010. 9842632054