

OWNER : A.SUSILA W/O AANDIKANNU

<u>JOINERY:</u>		
M.D - MAIN DOOR	1.06	X 2.1
D - DOOR	0.91	X 2.1
D1 - DOOR	0.76	X 2.1
W - WINDOW	0.91	X 1.2
V - VENTILATOR	0.60	X 0.60

<u>AREA OF CALCULATION:</u>	
AREA OF THE DOCUMENT	2289.00 SFT (OR) 212.65 SQM
AREA OF THE FMB	2280.97 SFT (OR) 211.90 SQM
AREA OF THE PATTA & CHITTA	2280.97 SFT (OR) 211.90SQM

SL.NO	DESCRIPTION	SQ.FT	SQ.MT
1.	GROUND FLOOR AREA	587.39	54.57
	-	-	-
	TOTAL AREA	587.39	54.57

FSI DETAILS :

$$\text{FSI} = \frac{\text{BUILD-UP AREA}}{\text{PLOT AREA}} \quad \text{FSI} = \frac{54.57}{2289} = 0.023 < 2$$


REFERENCE:

COLOUR SHOWN IN SITE BOUNDARY	○
COLOUR SHOWN IN PRO BUILD	○

APPLICANT :


REGISTERED CONSTRUCTION ENGINEER :

Er.V.Selvam.,
Licensed surveyor
Building contractor
62.Ricemill road
Thuvrankurichy Trichy
621314

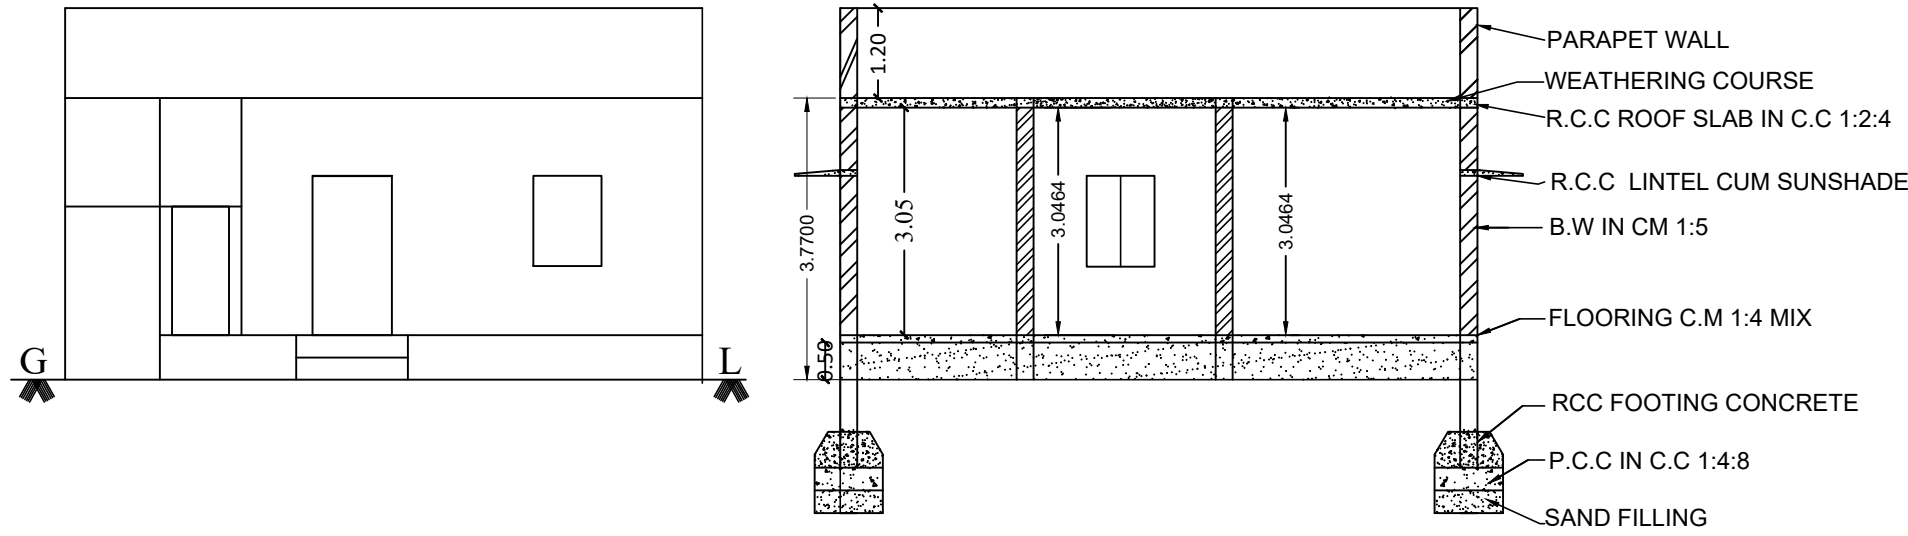


ELEVATION


SECTION 'AB'

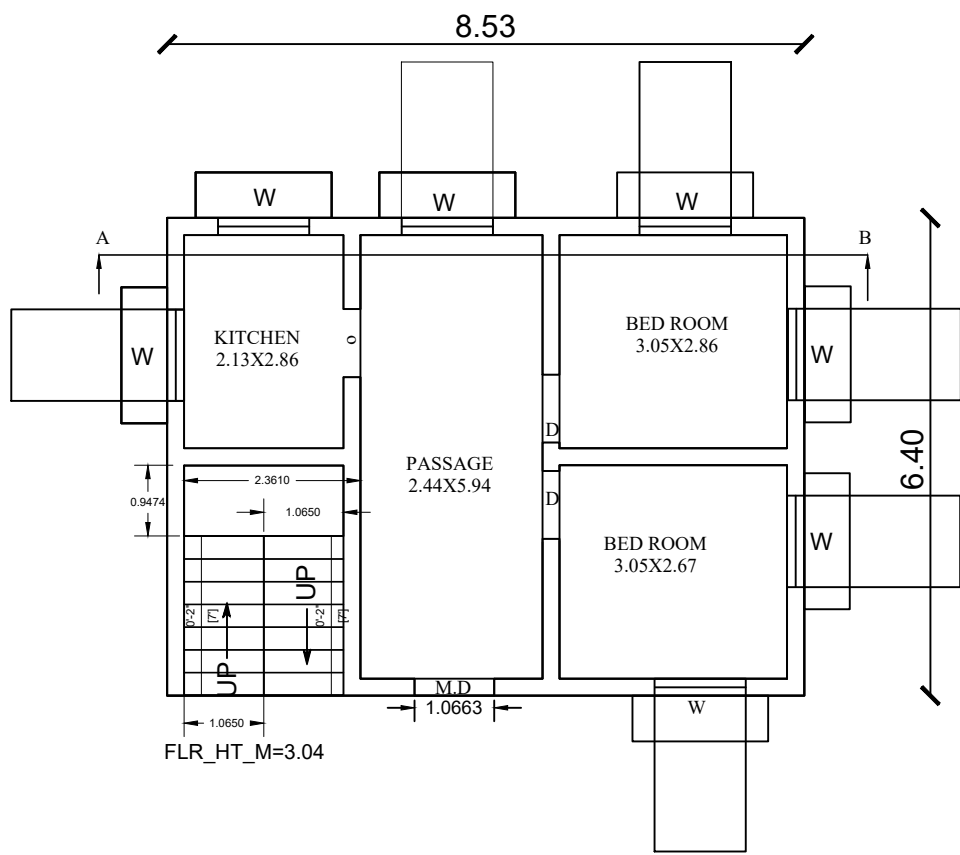



GROUND FLOOR PLAN

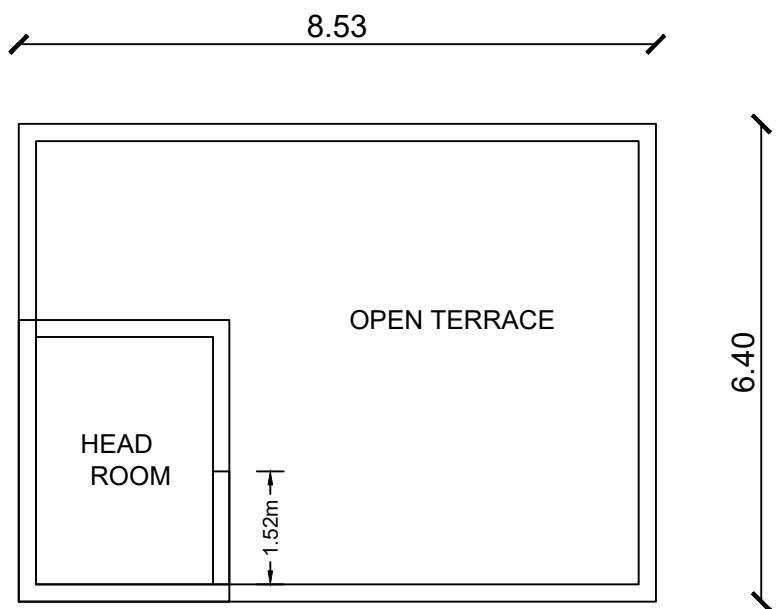


TERRACE PLAN

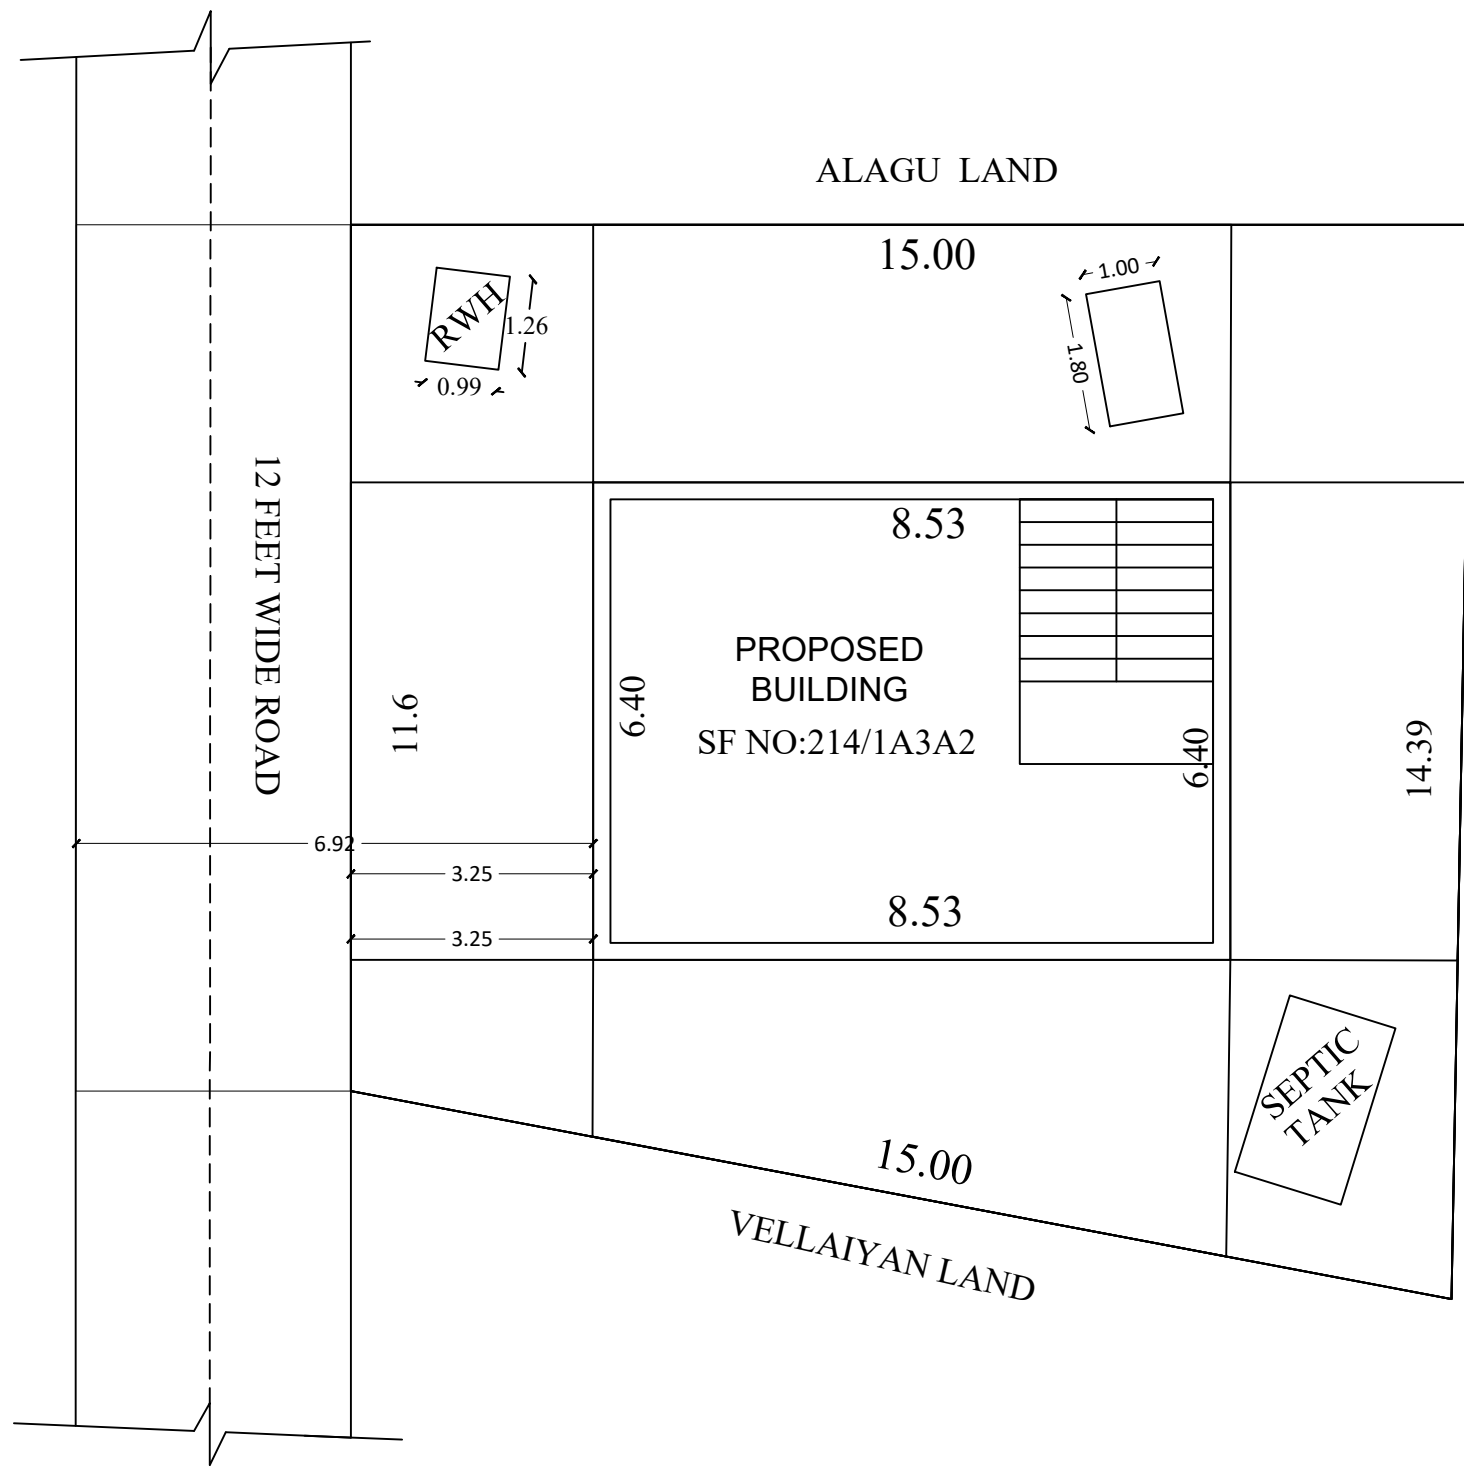


KEY PLAN:-

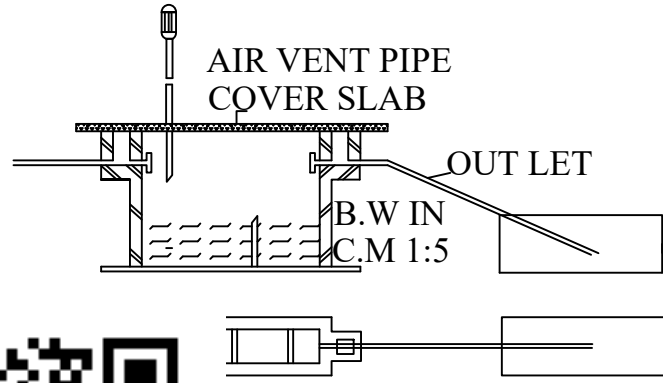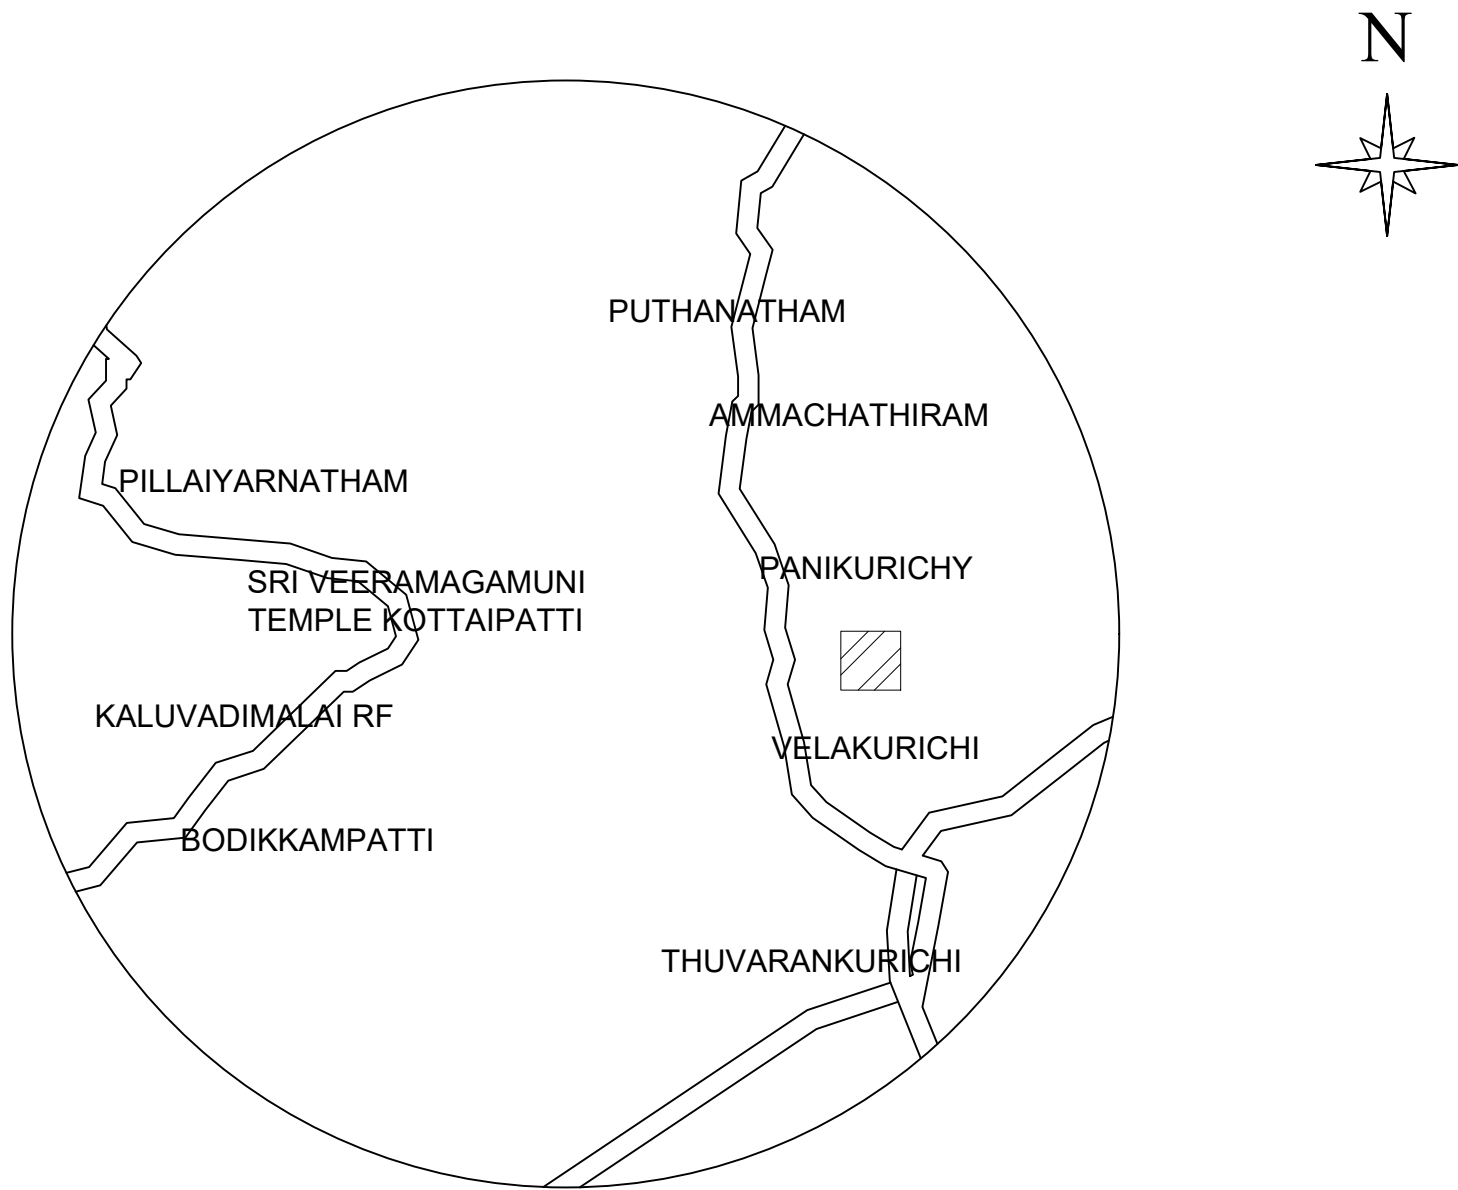

ILS OF SEPTIC & D-TRENCE

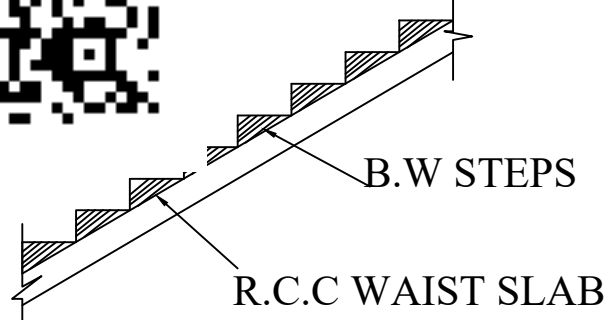


DETAILS OF STAIRCASE

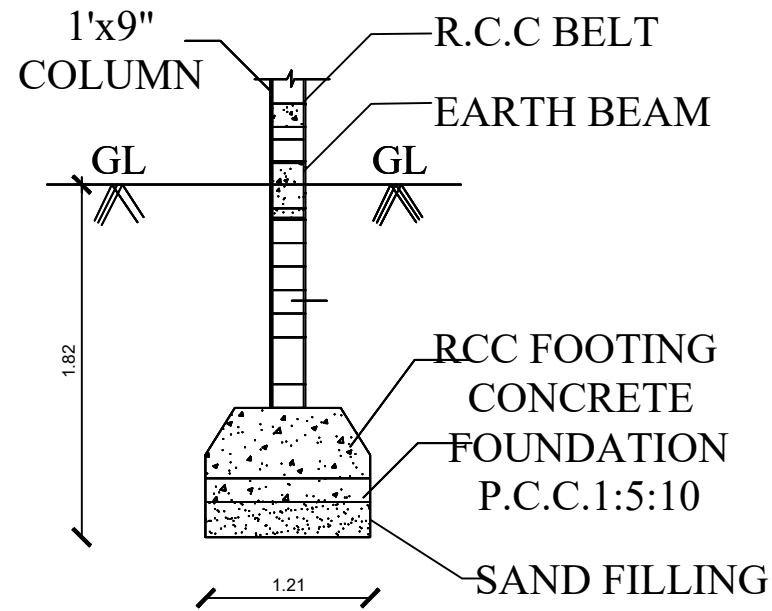


FOUNDATION

DETAILS

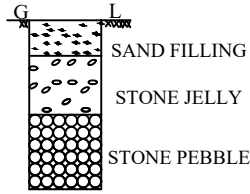

RAINWATER HARVESTING PIT

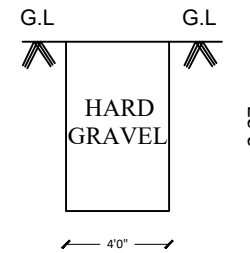

TRIAL PIT