

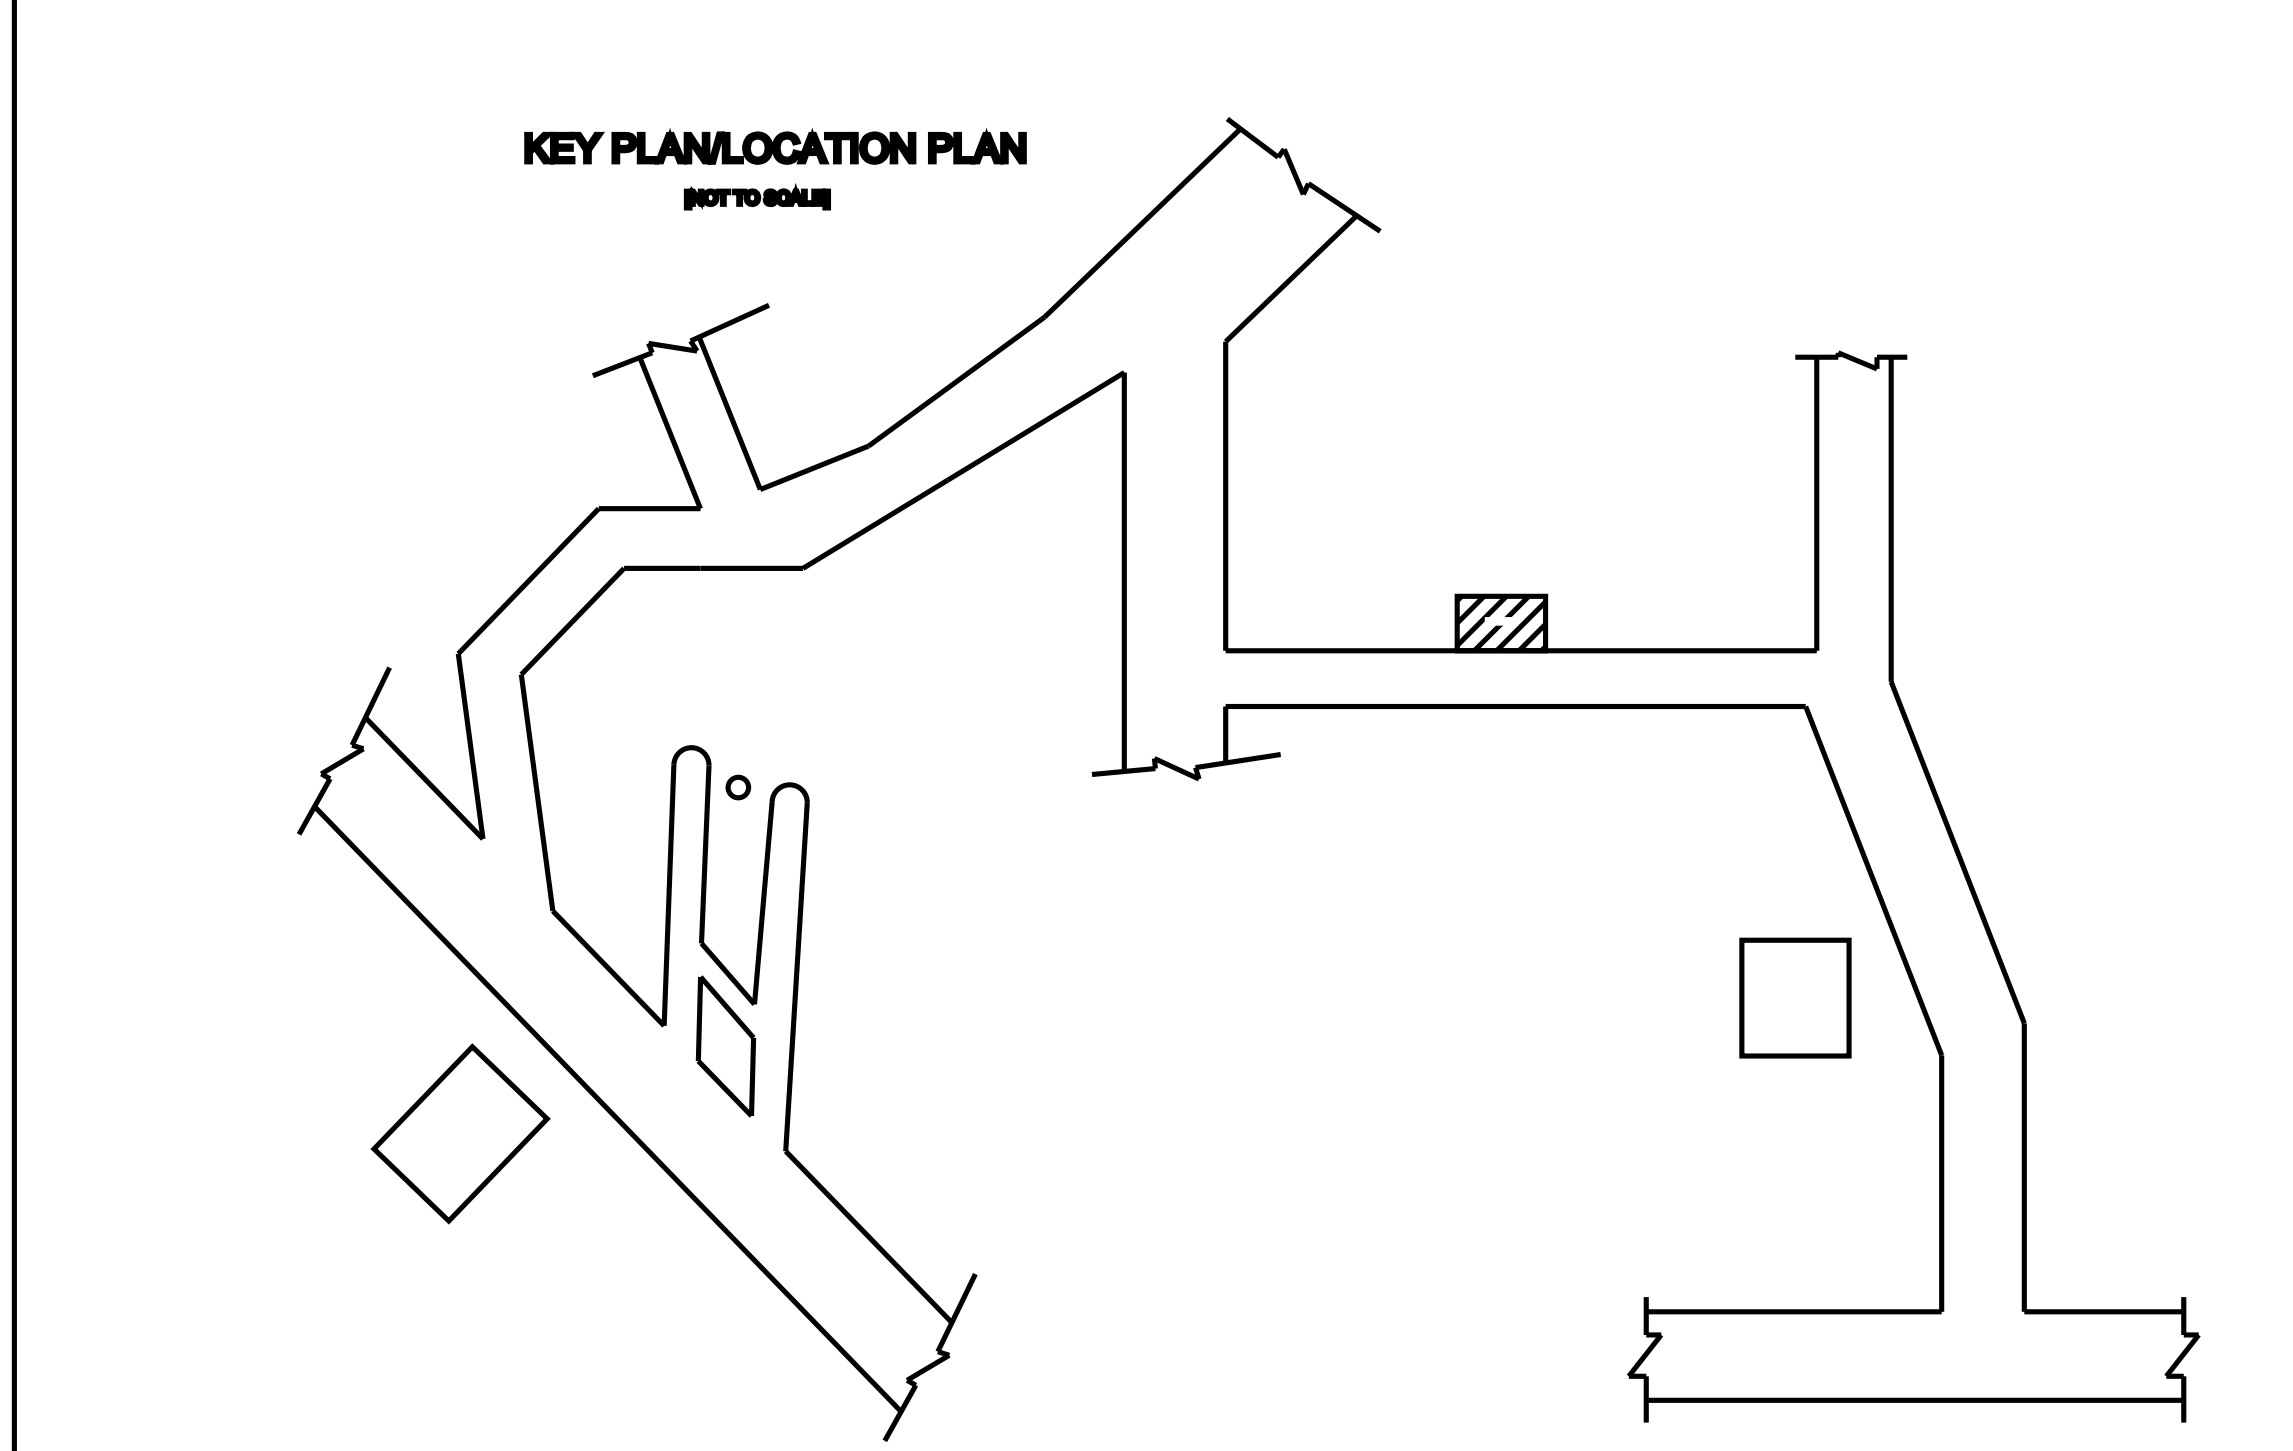
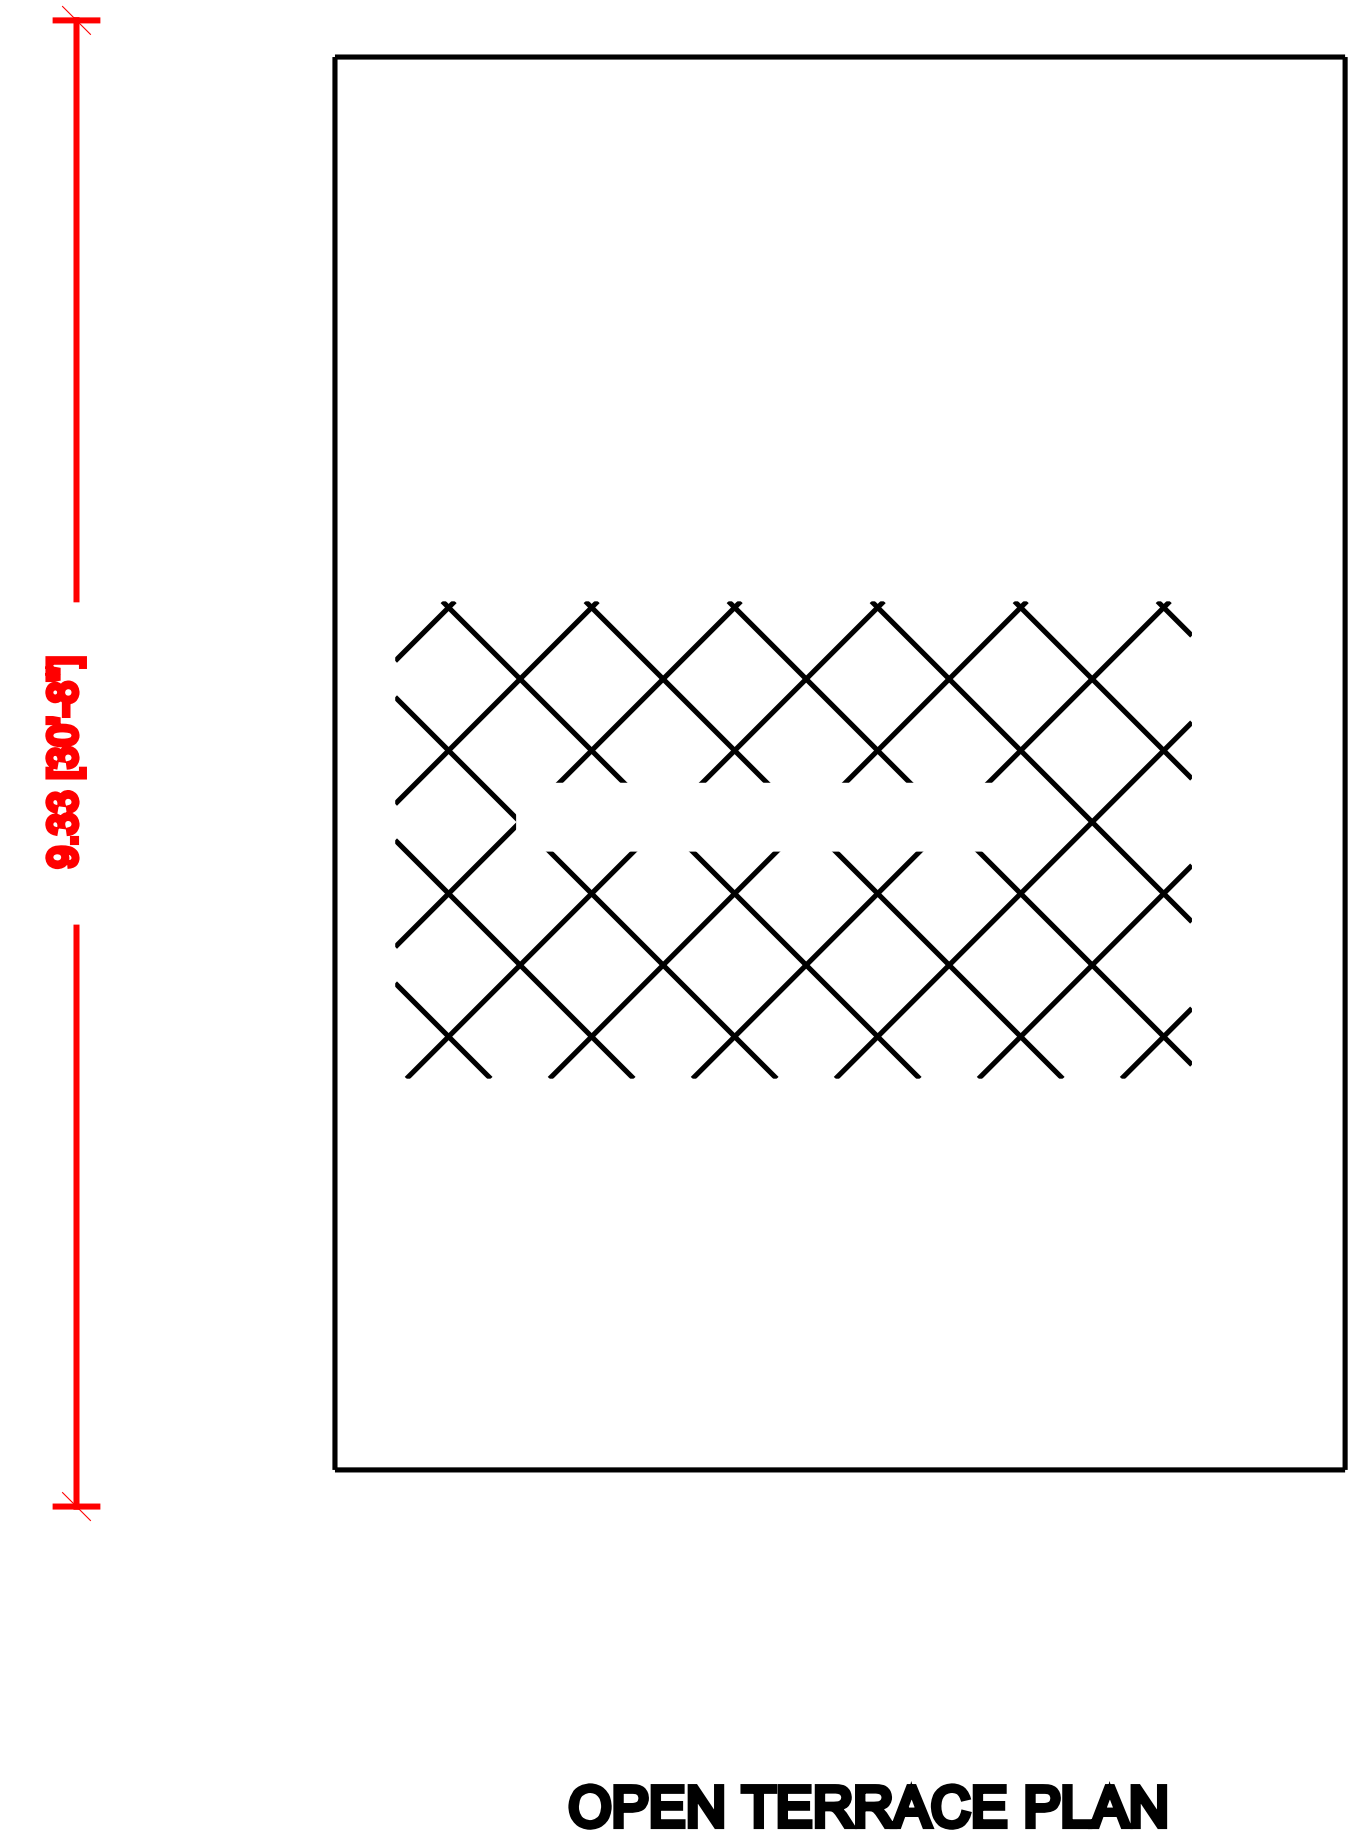
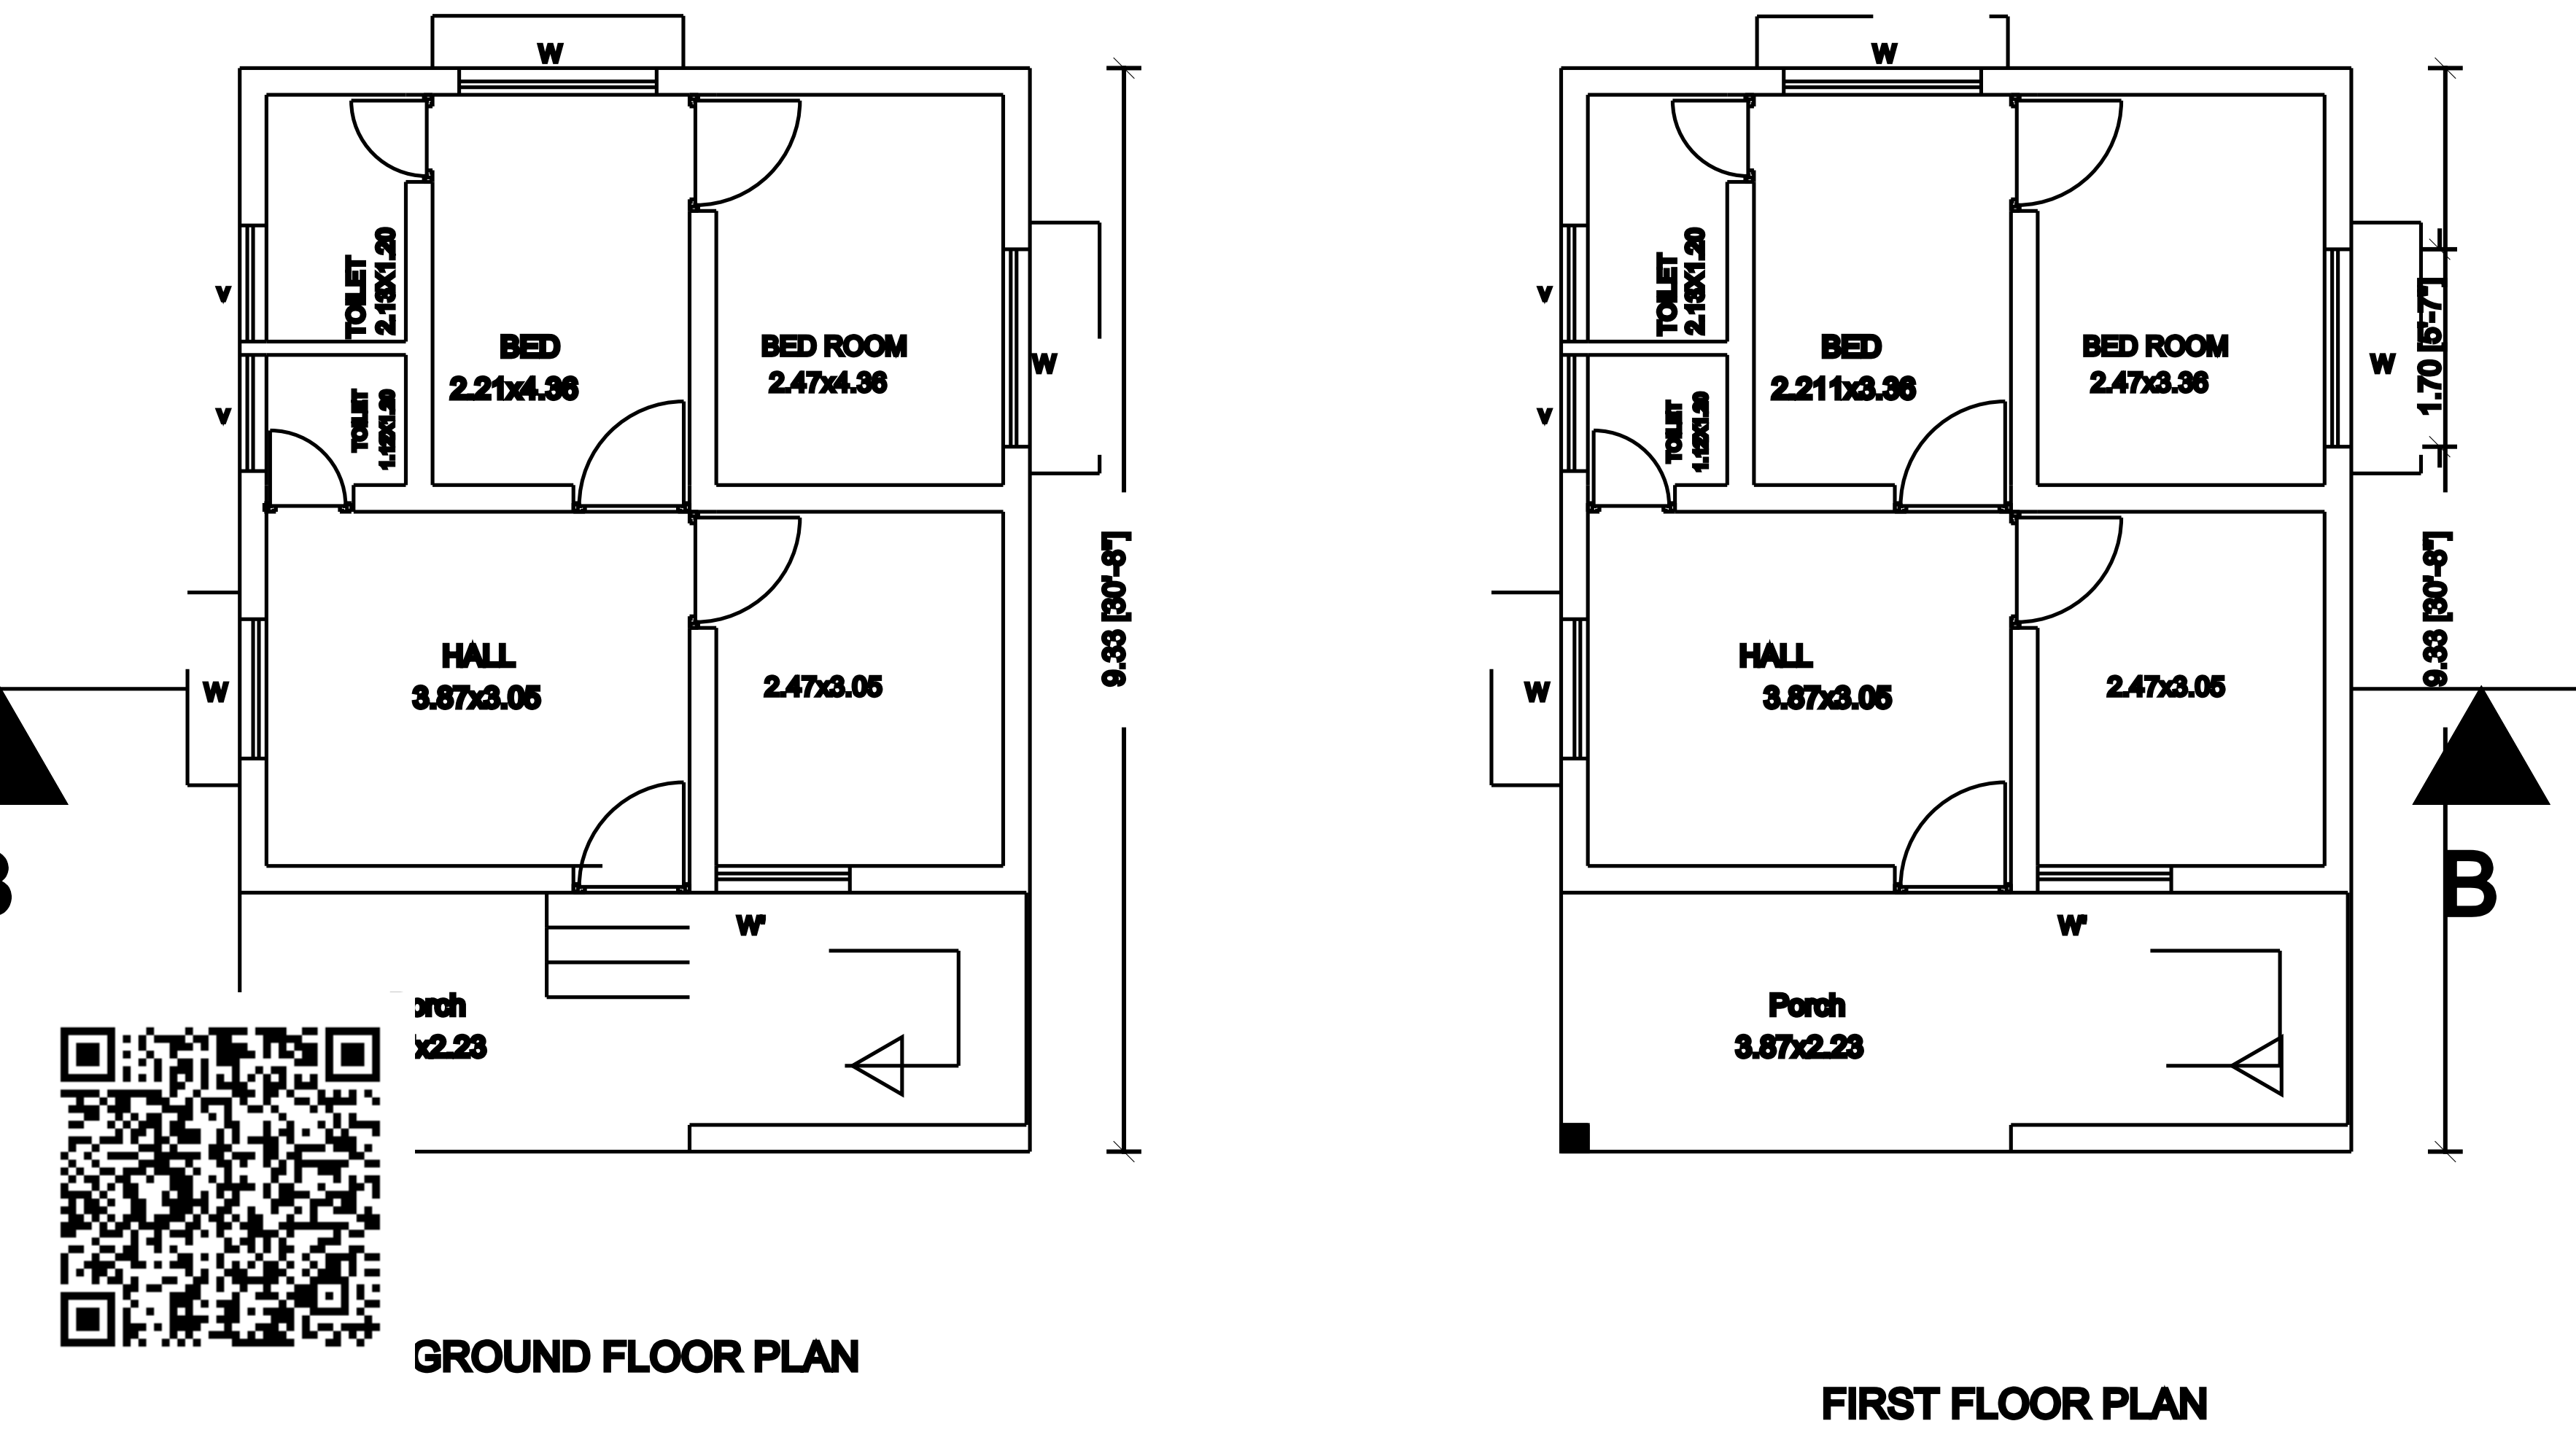


PLAN SHOWING THE PROPOSED CONSTRUCTION OF
R.C.C. ROOF IN GROUND , FIRSTFLOOR OF RESIDENTIAL
BUILDING IN S.F.NO: 308 /25,PATTA NO:2454, PUTHANATHAM
VILLAGE&PANCHAYAT, MANAPARAI TALUK,
TRICHIRAPPALLI DISTRICT.
APPLICANT:-Mrs.S.SAMEEMA W/O.SABEEK MOHAMED

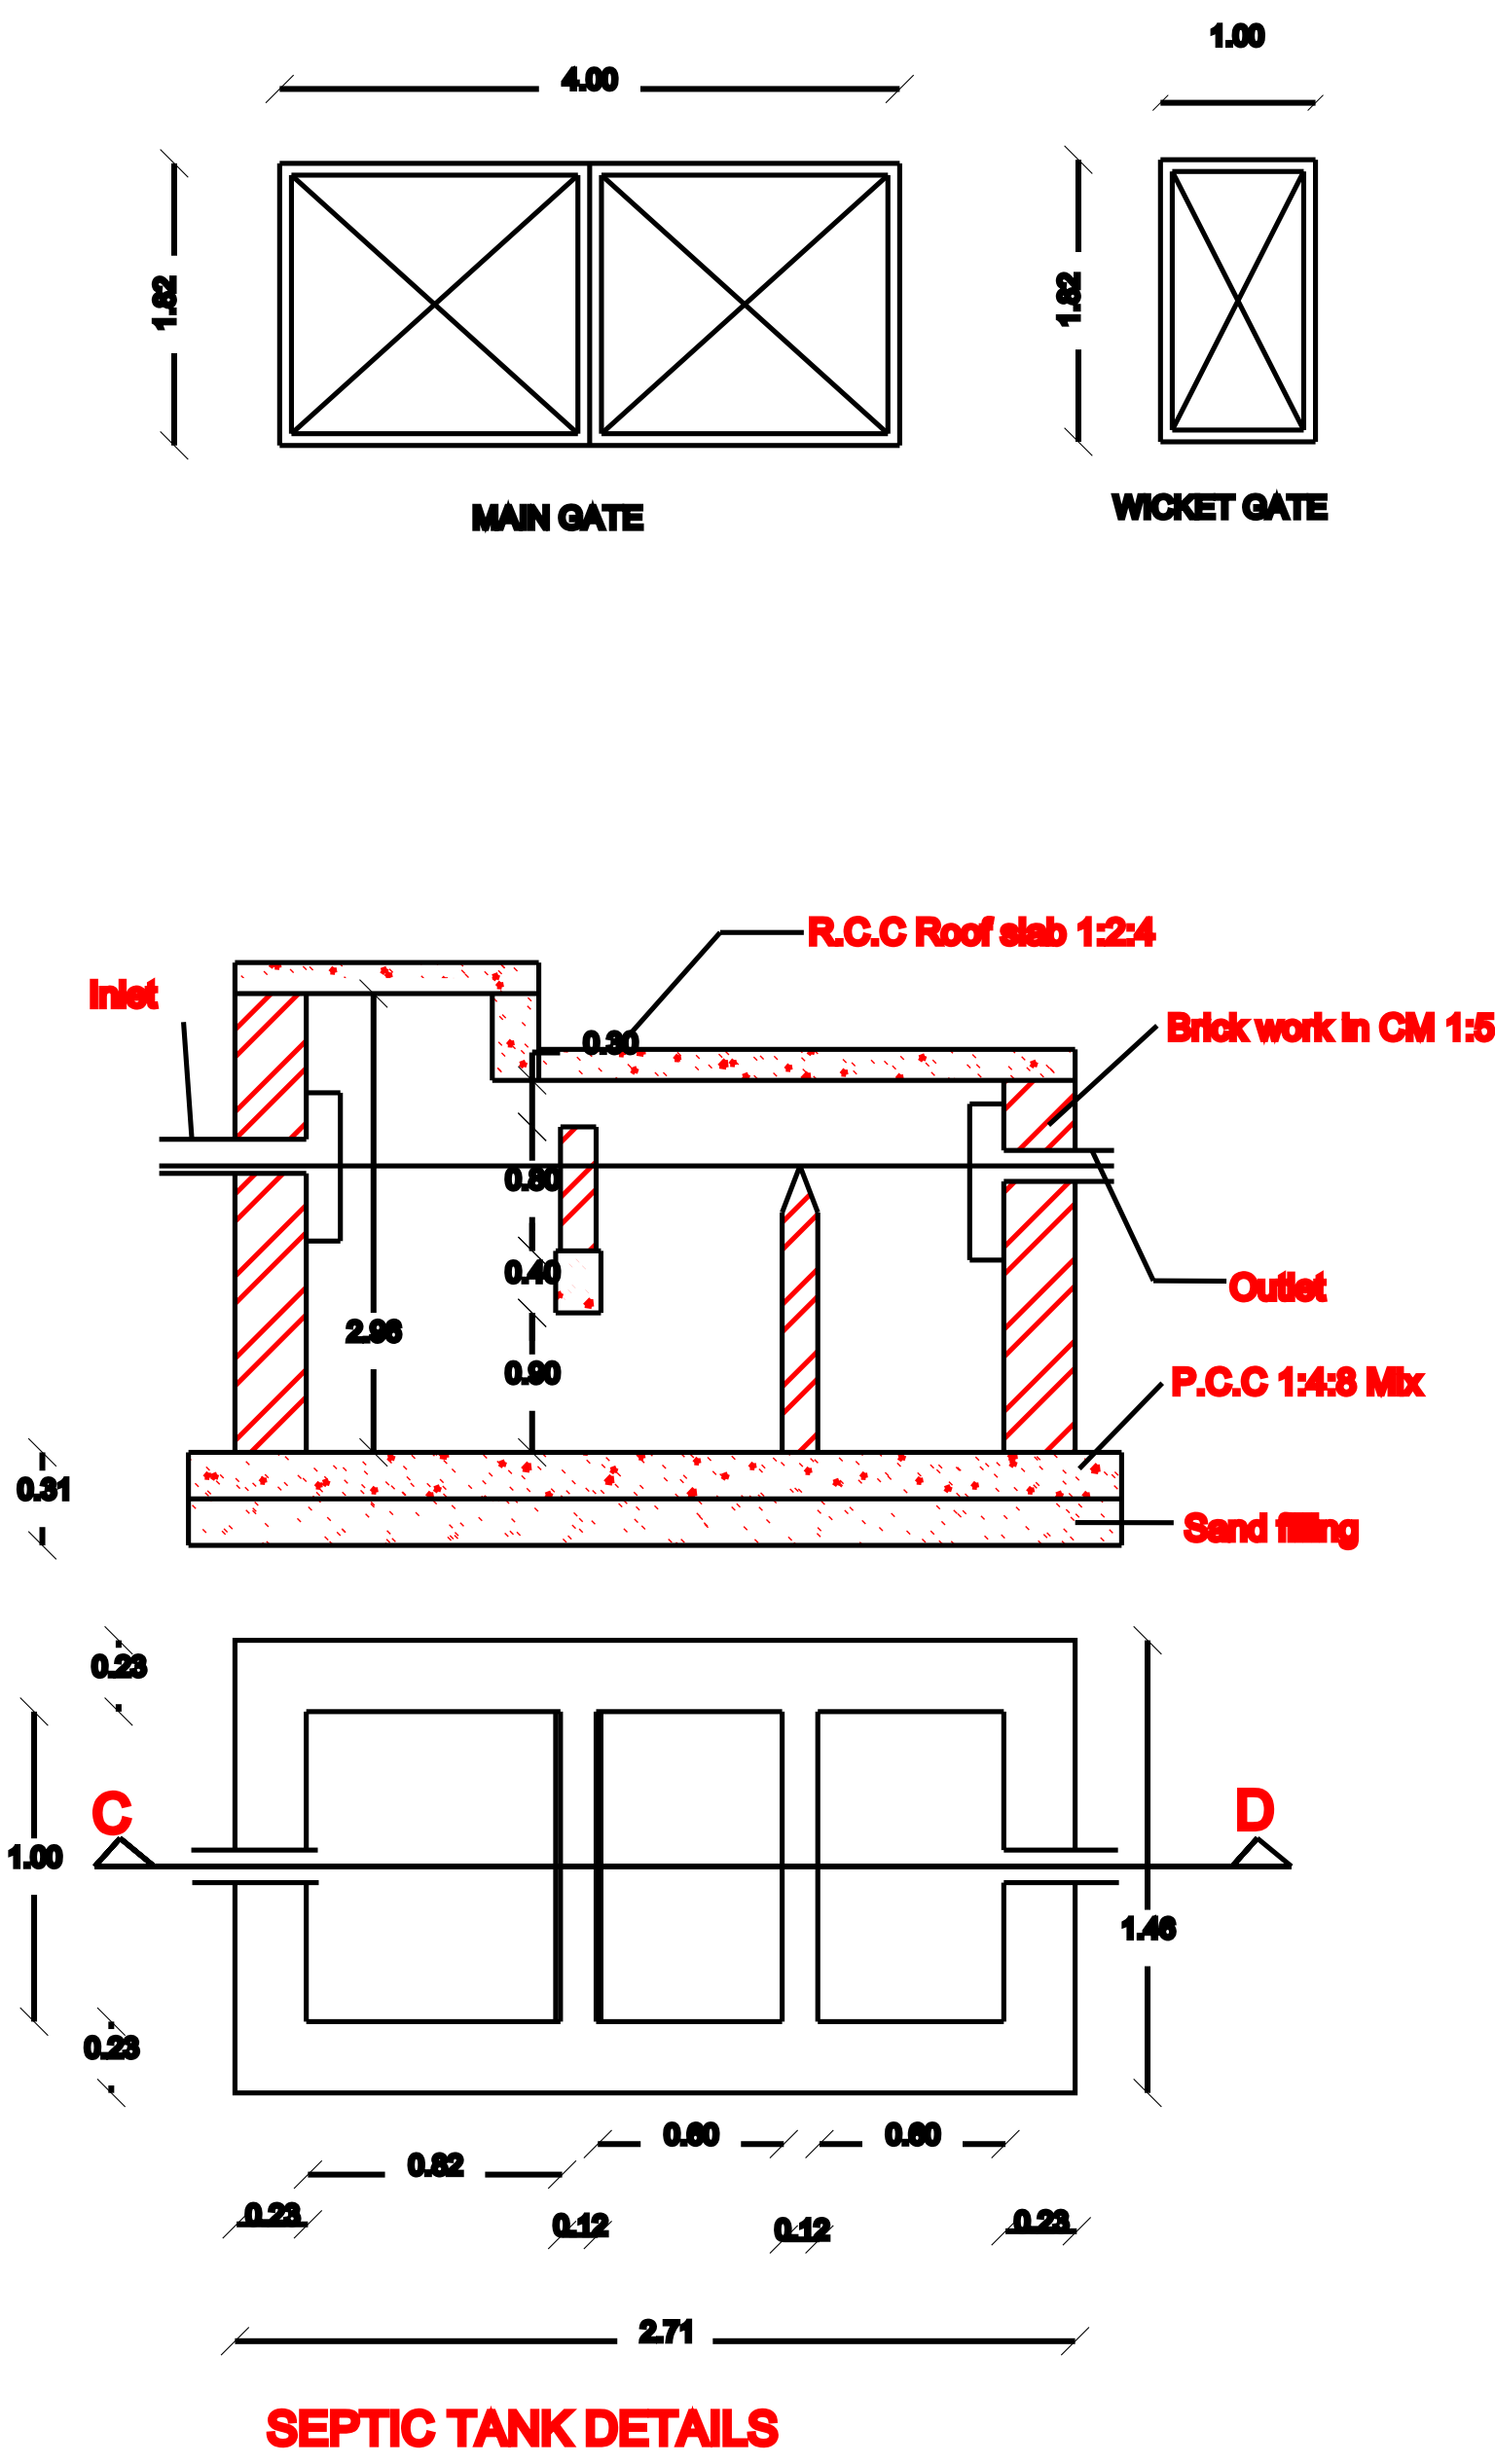

SCHEDULE OF JOINERIES				
REFERENCE	METRE			
MD -MAIN DOOR	1.20x2.13			
D -DOOR	1.00x2.13			
D' -DOOR	0.75x2.13			
W -WINDOW	1.00X1.22			
kw -WINDOW	1.20x1.00			
V -VENDILATOR	1.00X0.50			
AREA DETAILS				
DESCRIPTION	SQM	SQ.FT.		
PLOT AREA	121.78	1311		
PROPOSED BUILDUP AREA				
DESCRIPTION	F.S.I AREA		TOTAL AREA	
	S.F.T.	SQM	S.F.T.	SQM
G.FLOOR (net)	683.00	63.47	683.00	63.47
F.FLOOR (net)	683.00	63.47	683.00	63.47
TOTAL	1366.00	126.94	683.00	63.47
VACANT AREA	628.00	58.31	628.00	58.31
F.S.I=126.94/121.78=1.04				
PLOT COVERAGE=63.47/121.78x100=52.11%				

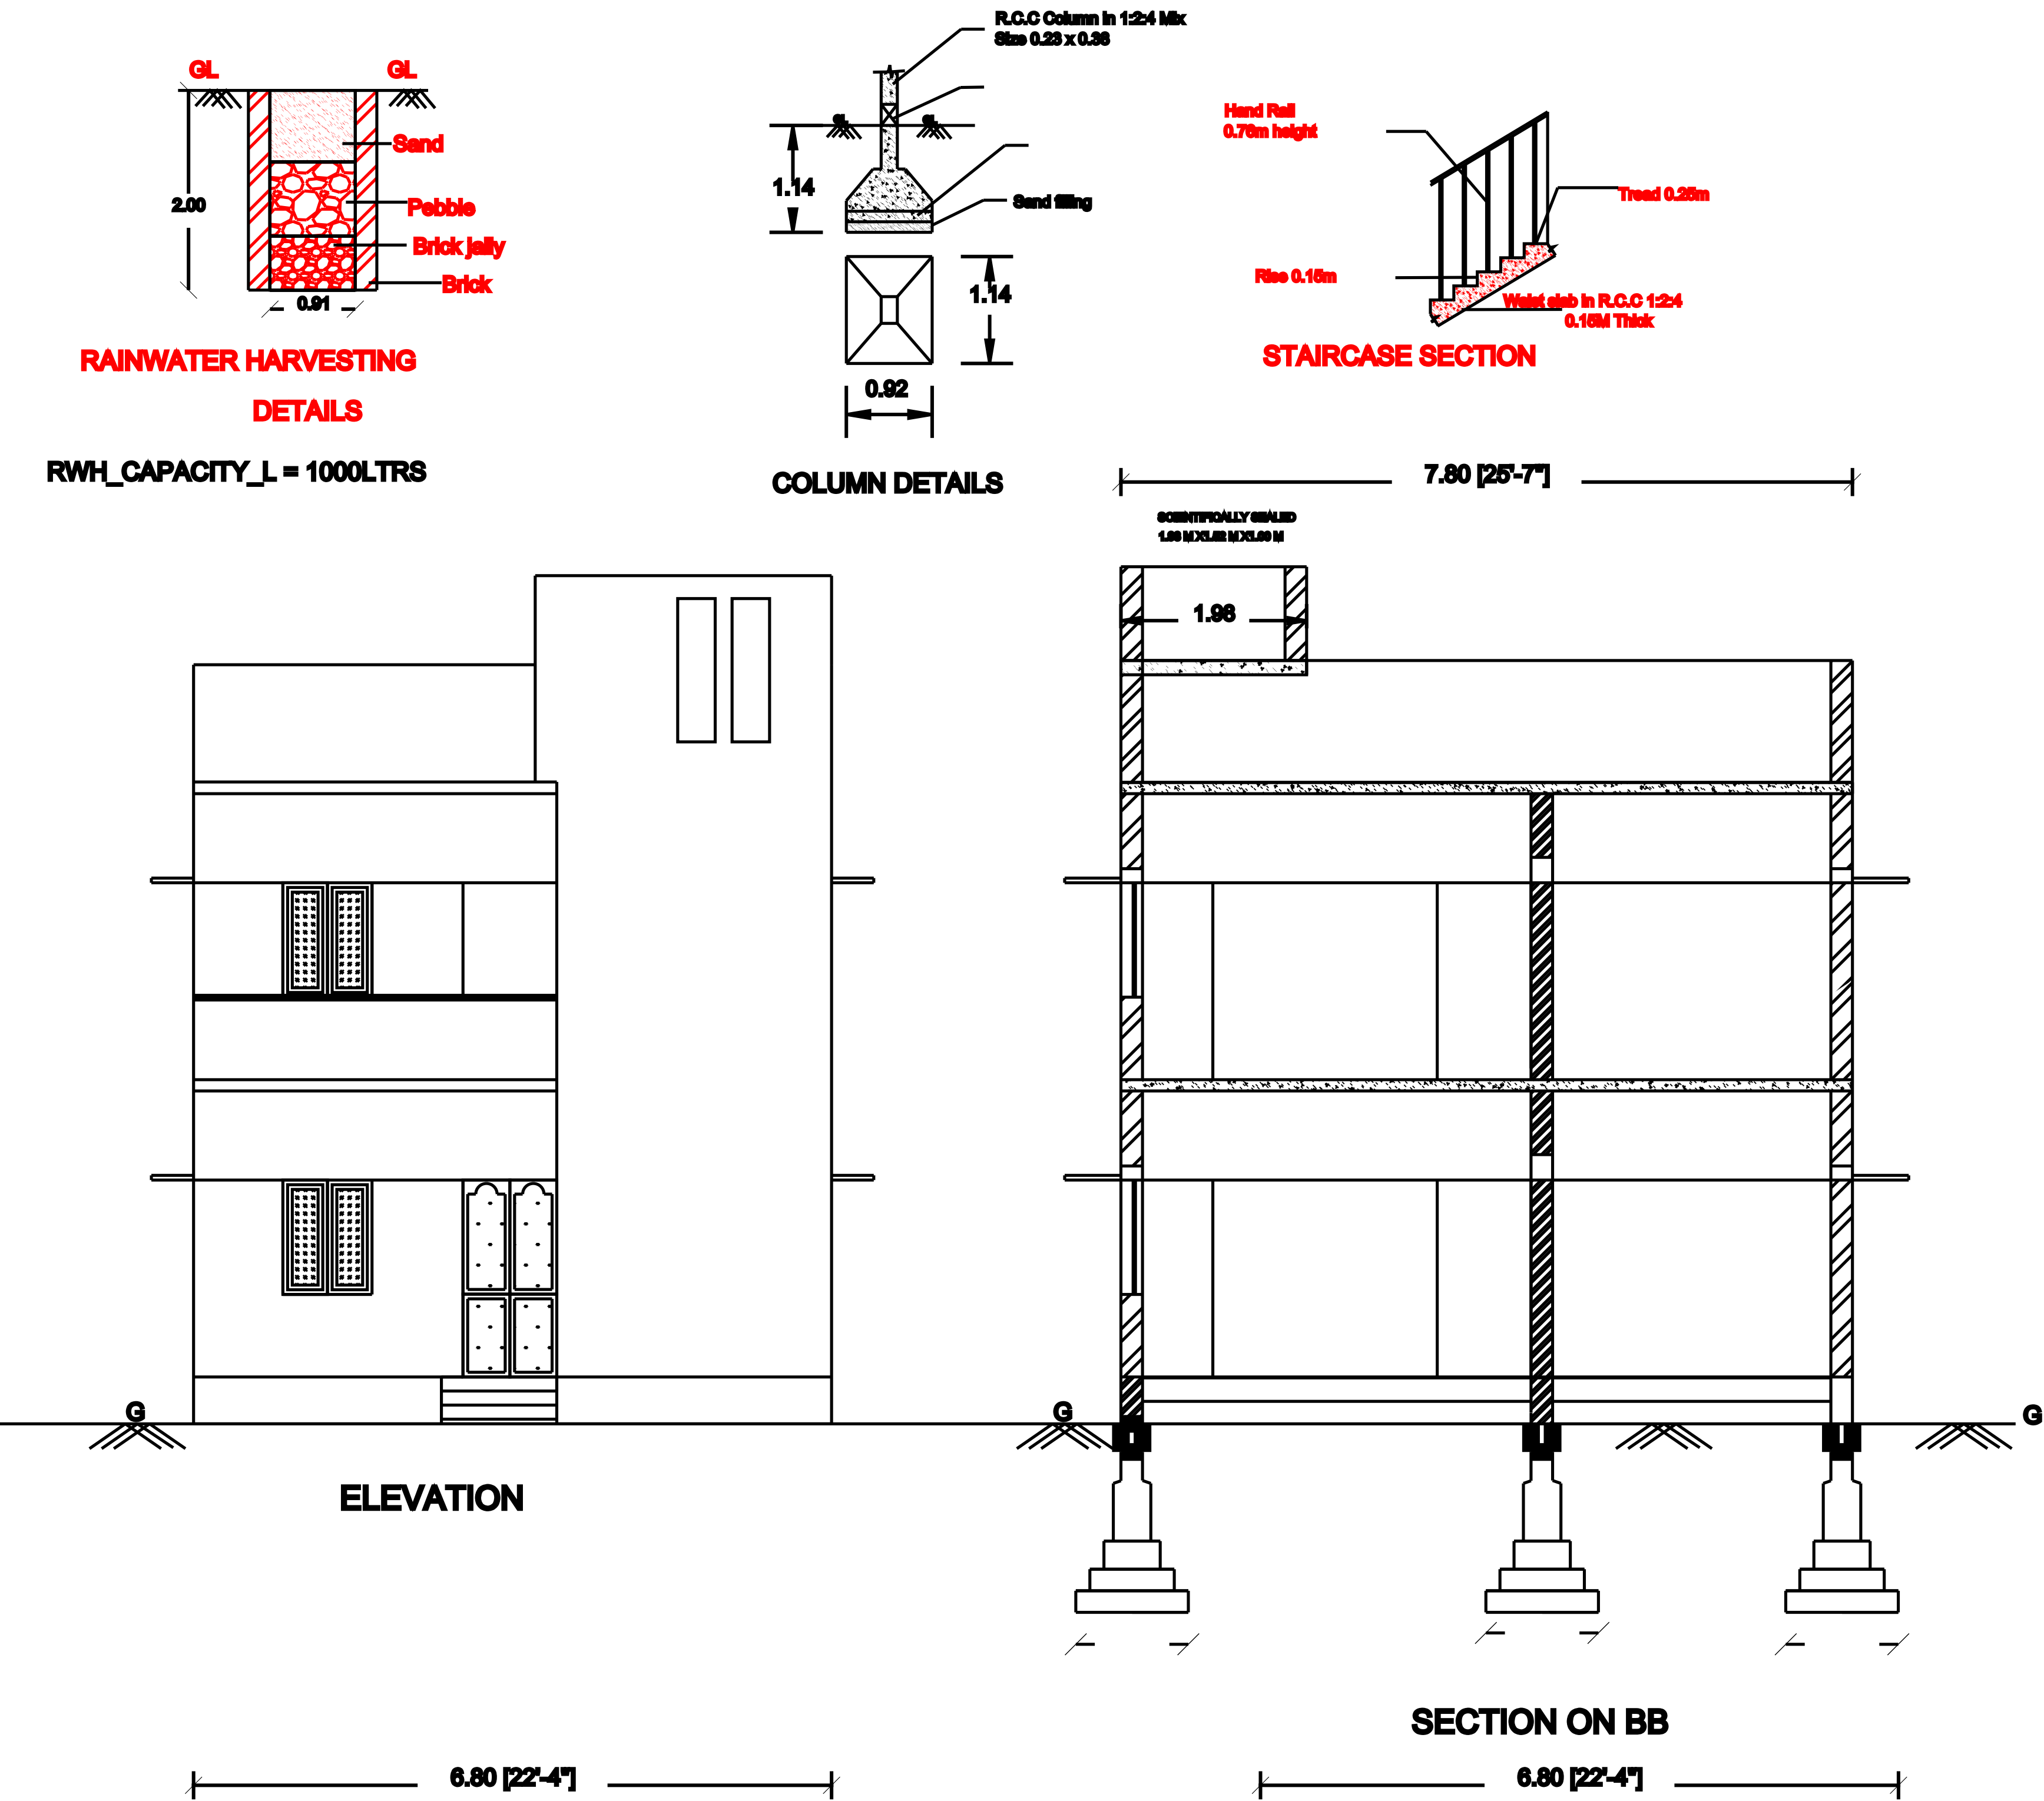