
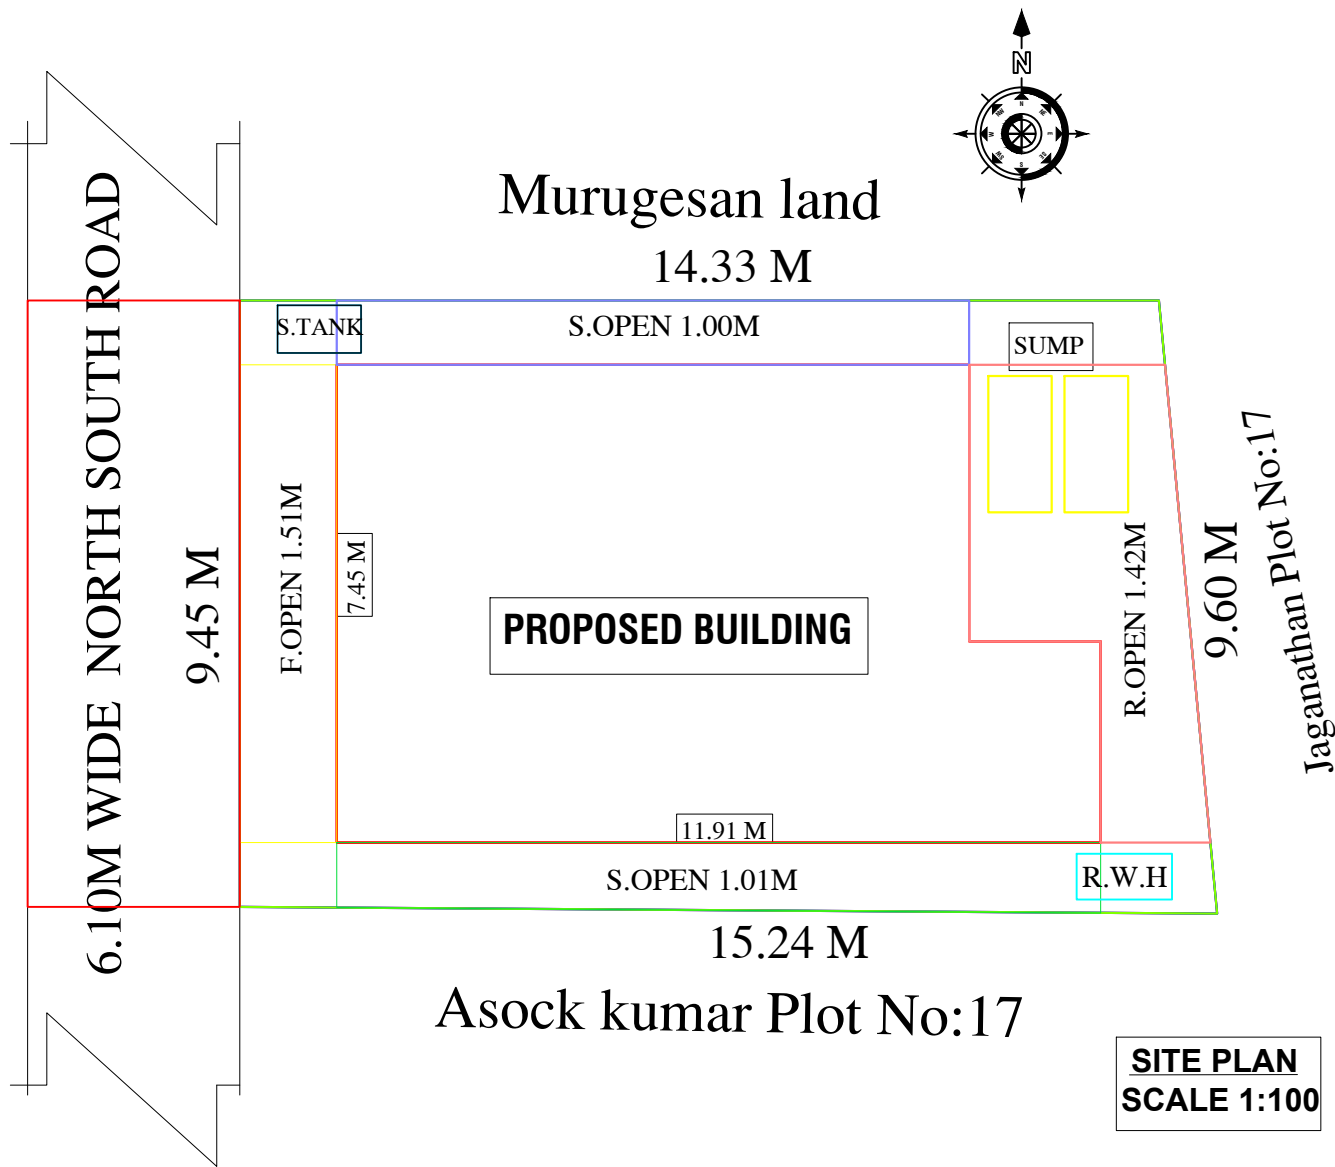
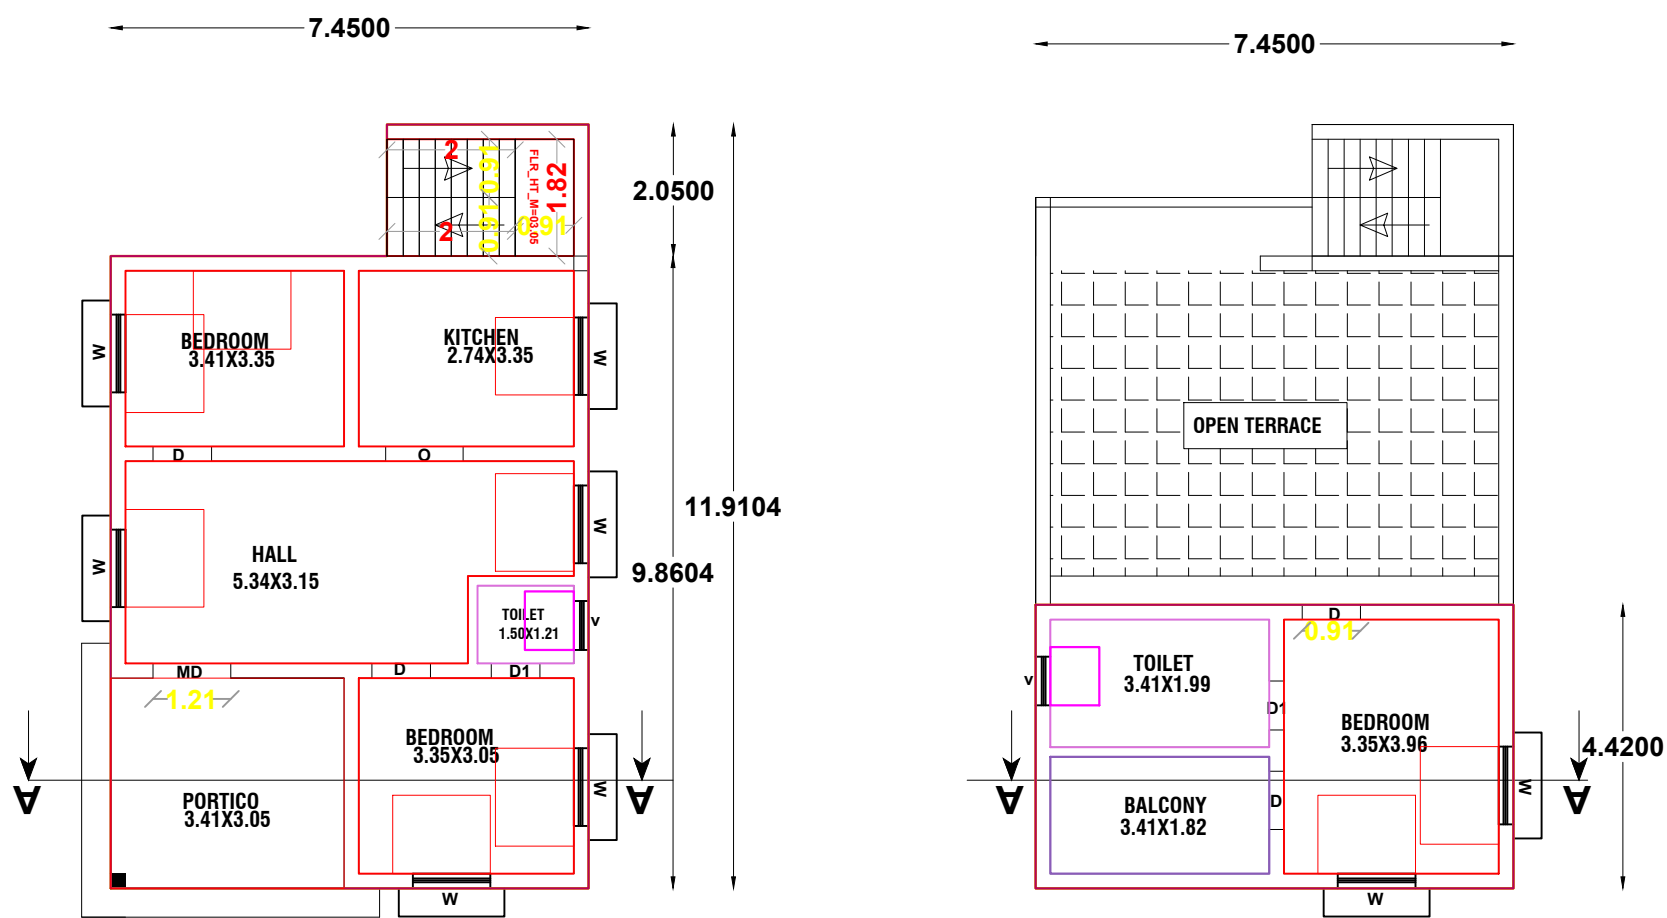
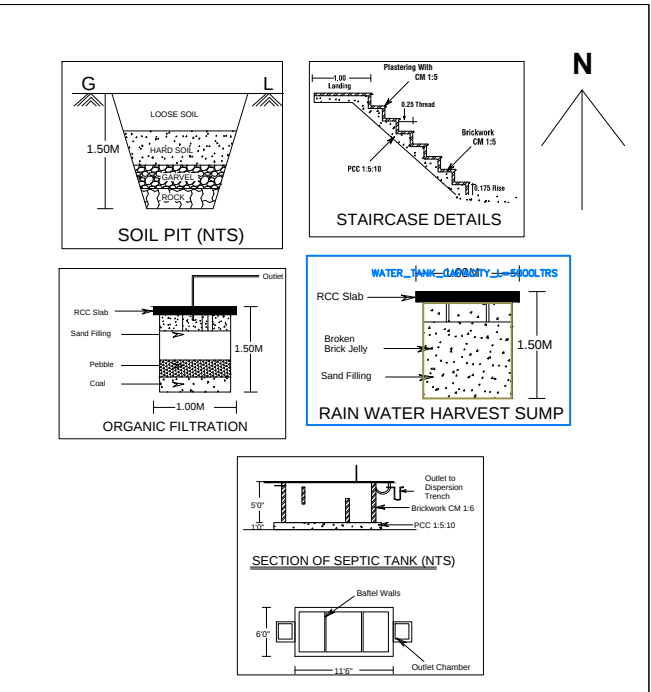


THE PLAN SHOWING THE PROPOSED CONSTRUCTION OF RCC ROOF RESIDENTIAL BUILDING IN GROUND & FIRST FLOOR
IN MADHURA NAGAR , S.F.NO:474/1B2B,474/3B, PATTA NO:6119, BALASAMUDHIRAM VILLAGE, THOLUR PATTI VILLAGE PANCHAYAT,
THOTTIAM TALUK, TIRUCHIRAPALLI DISTRICT.

APPLICANT N

Mr,S.K/
S/O,

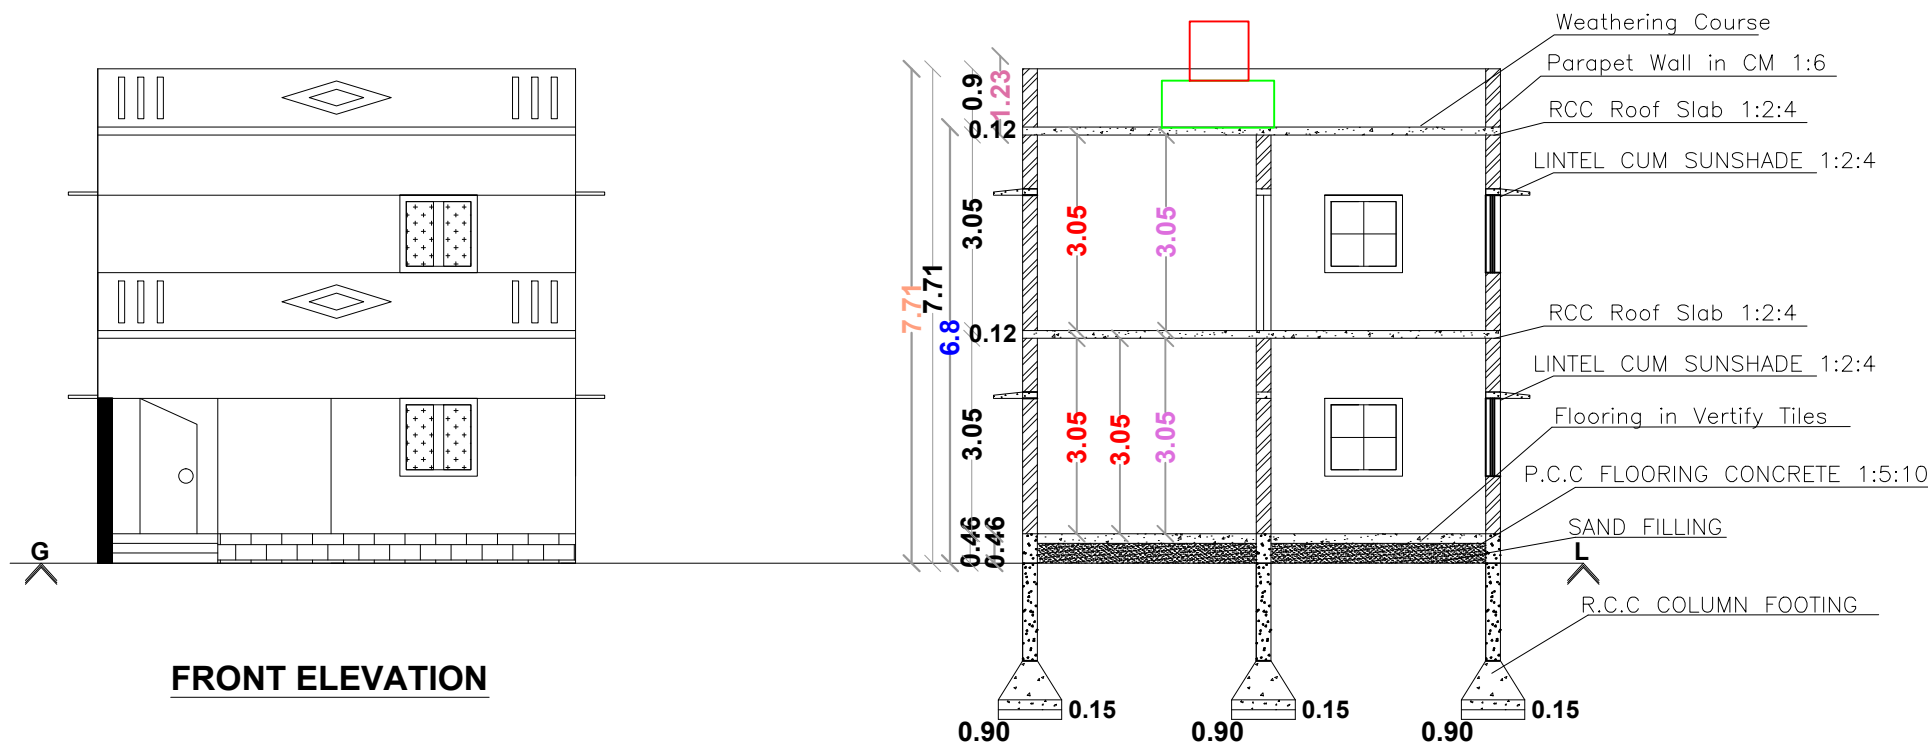

AREA DETAILS:	SQ.FT	SQ.M
TOTAL AREA OF LAND	1,516.00	140.84
PLINTH AREA OF BLDG :G.FLOOR	860.04	79.90
PLINTH AREA OF BLDG :F.FLOOR	354.45	32.93
TOTAL BUILDUP AREA OF BLDG	1,214.49	112.83
CARPET AREA OF BLDG :G.FLOOR	510.32	47.41
CARPET AREA OF BLDG :F.FLOOR	265.83	24.69
AREA OF OPEN SPACE	655.96	60.94
PLOT COVERAGE AREA	56.73%	
F.S.I	0.80	

JOINERIES :

M.D-Main Door	1.20 x 2.13
D -Door	1.00 x 2.13
D1-Door	0.84 x 2.13
O-Open	1.22 x 2.13
W-Window	1.50 x 1.52
W1-Window	1.20 x 1.52
V-Ventilator	1.20 x 0.60
G.V-GlassVentilator	1.82 x 1.82

ALL DIMENSIONS ARE IN ' M & F '
SCALE 1:100

APPLICANT SIGN

Signature of the Engineer with Seal

Er.L. SATHISH, BE., MIE., FIV.M.Sc., (Rev)
Registered Engineer (RE-II)
DTCP / SALEM /RE -II/005/2020
S. ASSOCIATES
Opp. Old Municipal Office,
No.1, Paramathi Road, Namakkal-637 001
Cell 81247 20200
Email sassociatesnki@gmail.com