
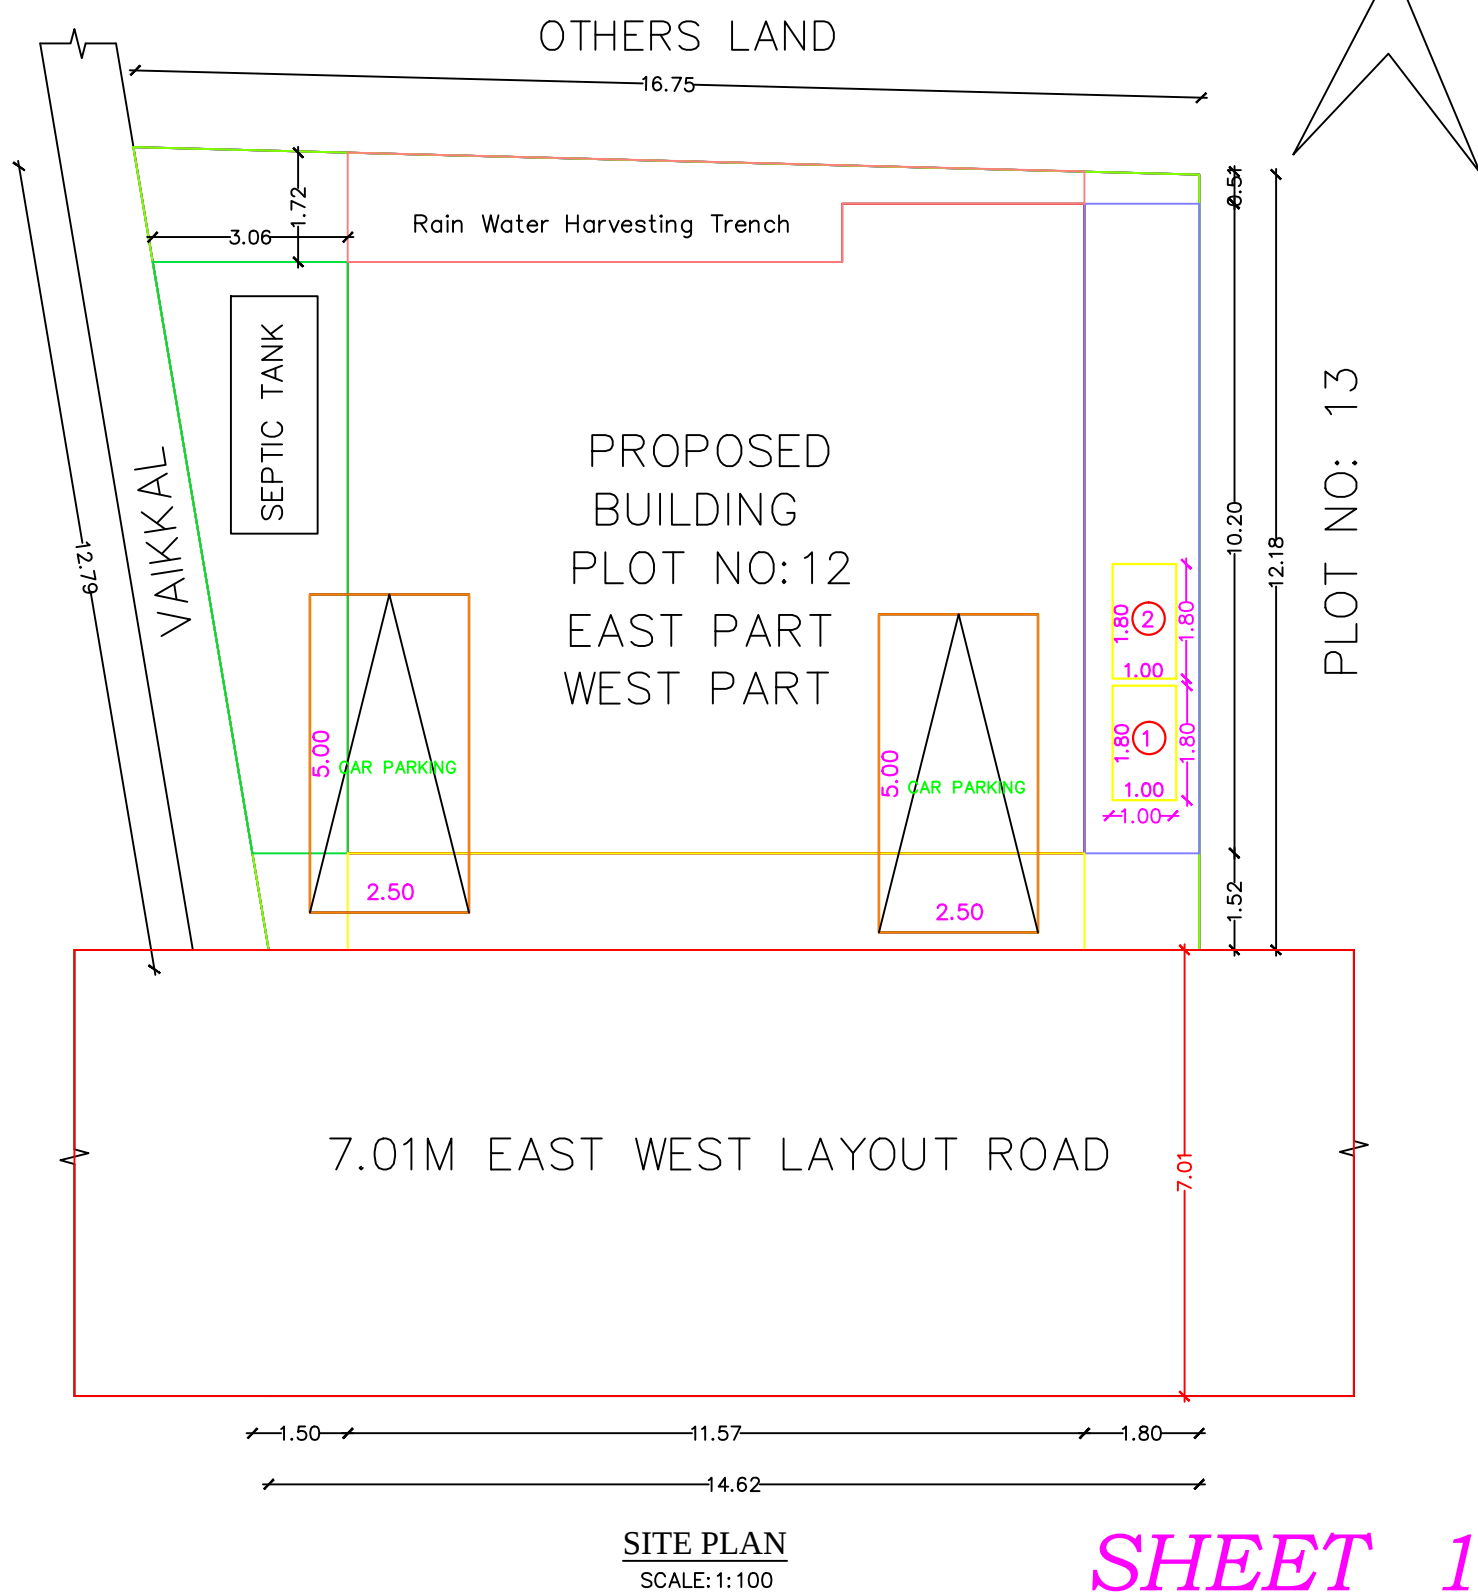
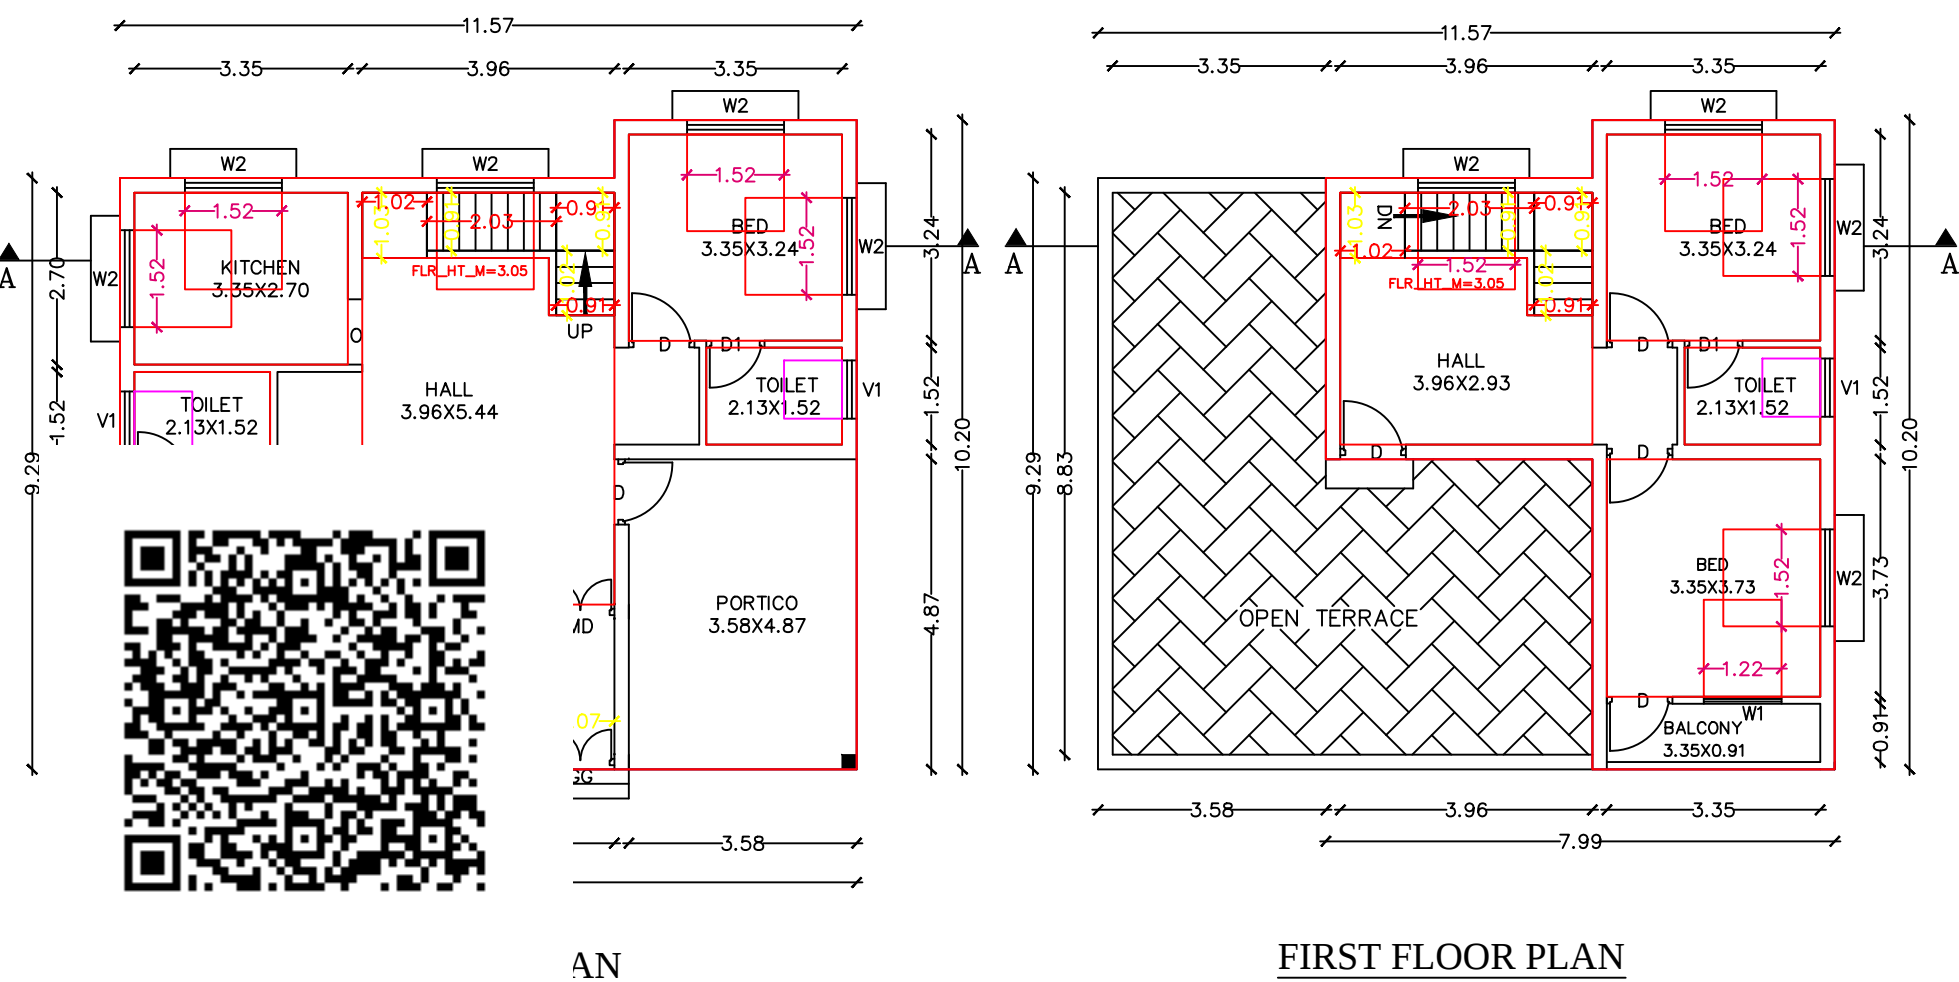
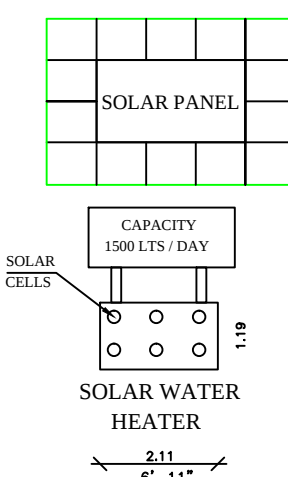
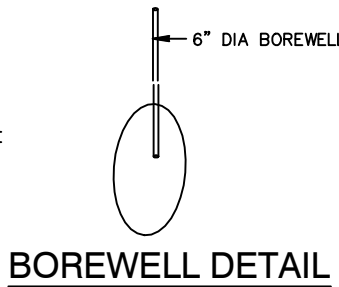
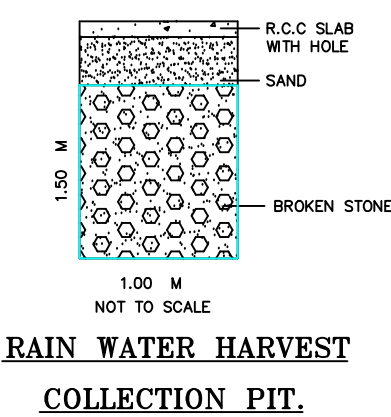
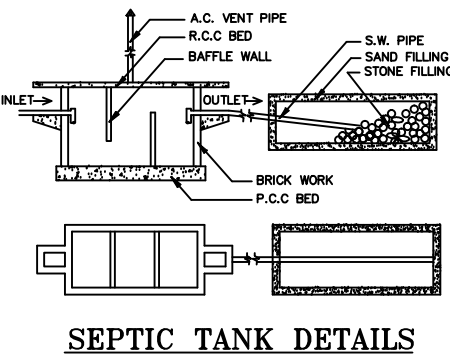
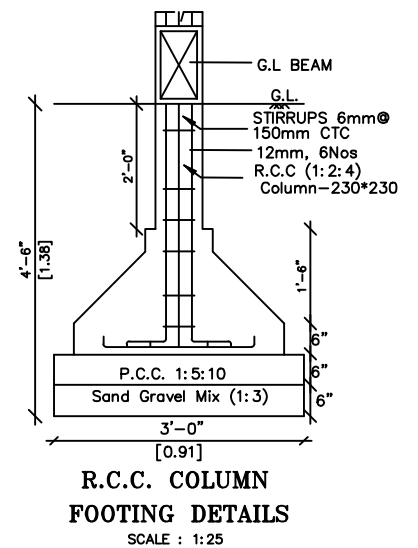
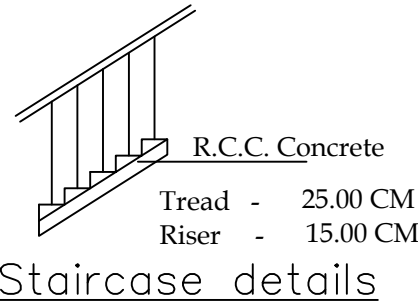
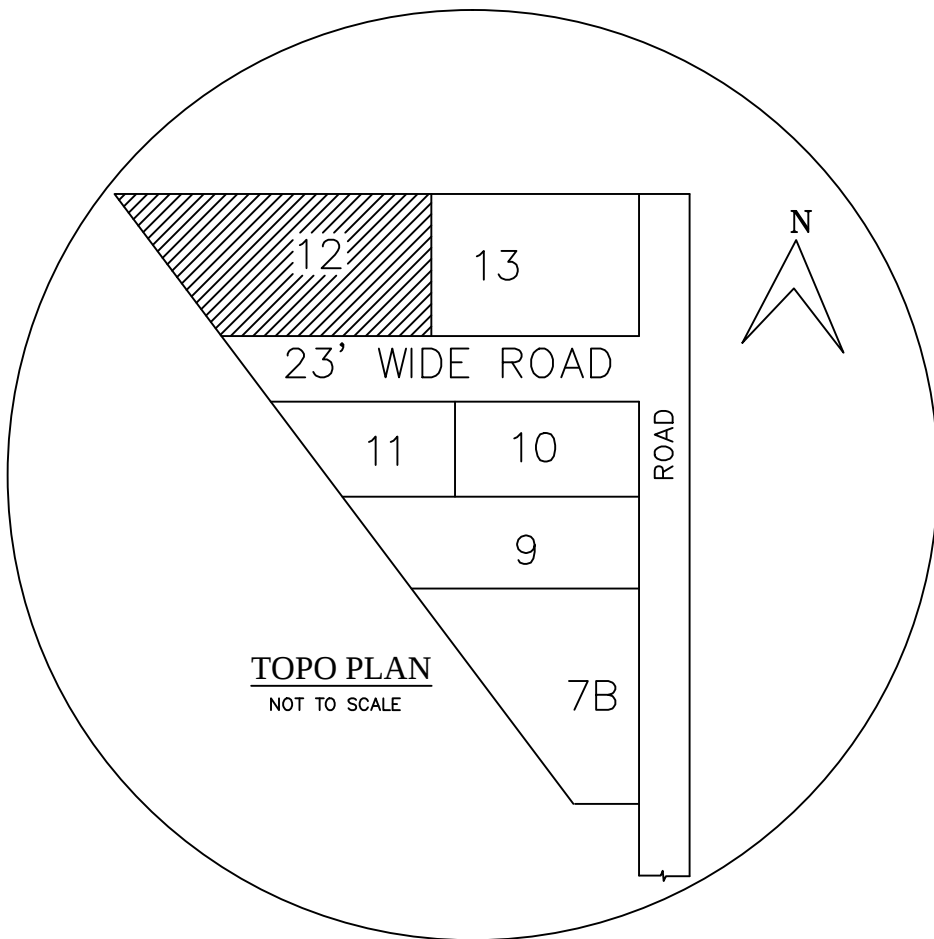


PLAN SHOWING THE PROPOSED CONSTRUCTION OF A RESIDENTIAL BUILDING IN OLD S.F.NO.110/8, 108/4 110/8A1, NEW S.F.NO: 108/4A1A1, 110/8A1A, 110/8A1B, PATTA NO : 4209, PLOT NO: 12 EAST PART WEST PART AT SRI KUMARAN NAGAR, KAMBARASAMPETTAI VILLAGE AND PANCHAYAT, ANDHANALLUR UNION, SRIRANGAM TALUK, TRICHY DISTRICT.

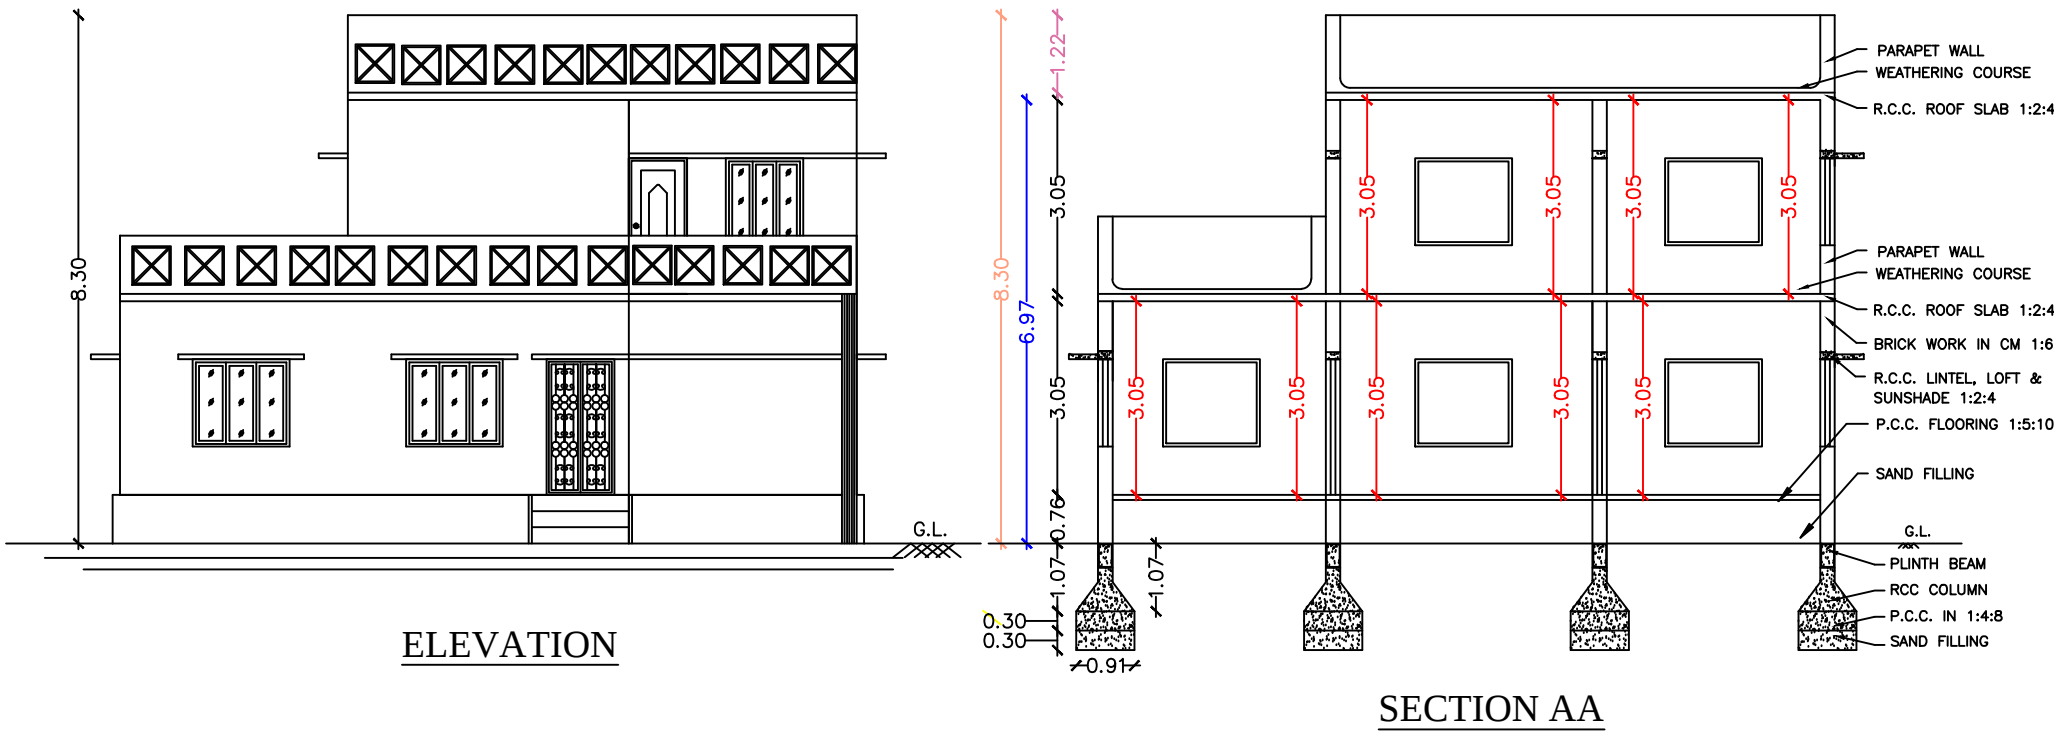

APPROVAL AUTHORITY

REFERENCE	METER
MD - MAIN DOOR	1.06x2.13
GG - GRILL GATE	1.06x2.13
D - DOOR	1.03x2.13
D1 - DOOR	0.91x1.98
O - OPEN	1.03x2.13
W2 - WINDOW	1.53x1.37
V1 - VENTILATOR	0.91x0.91

AREA DETAILS	SQ.M.	SQ.FT.
PLOT AREA AS PER DOCUMENT	192.54	2072.50
PLOT AREA AS PER FMB	194.18	2089.37
SUPER IMPOSED PLOT AREA	194.18	2089.37

AREA DETAILS	FSI	NON.FSI	SQ.M	SQ.FT
GROUND FLOOR AREA	110.97		110.97	1194.03
FIRST FLOOR AREA	57.33		57.33	616.87
TOTAL FSI AREA	168.30		1.14%	1810.90
TOTAL BUILDING AREA			168.30	1810.90
AREA OF OPEN SPACE			81.57	878.47

NOTE
1. OWNERS BOUNDARY SHOWN IN ☐
2. PROPOSED SHOWN IN ☐
3. ROAD SHOWN IN ☐
SCALE 1: 100

1. ALL DIMENSIONS ARE IN METER
2. TOILET WASTE WATER TO BE CONNECTED TO UGD.
3. WASTE WATER TO BE USED FOR GARDENING
PURPOSED ONLY.

APPLICANT

ENGINEER REF: 10502024

Er. M. JAYAMURTHY, B.E., CIVIL
Licensed Surveyor, Gr-II,
Sri Elakshmi Housing
62 B/6, Nadu Gujili Street,
Trichy-620 008.
Mob: 90 80 80 30 31