


PLAN SHOWING THE PROPOSED CONSTURCTION OF R.C.C ROOF RESIDENTIAL BUILDING IN GROUND FLOOR

AT PLOT NO: 64, S.F NO: 13/65, PATTa NO: 5137, SINGALANTHAPURAM VILLAGE & PANCHAYAT,


THURAIYUR TALUK, TRICHY DIST..

APPLICANT: Mrs. T.GOMATHI D/O THANGAVEL..

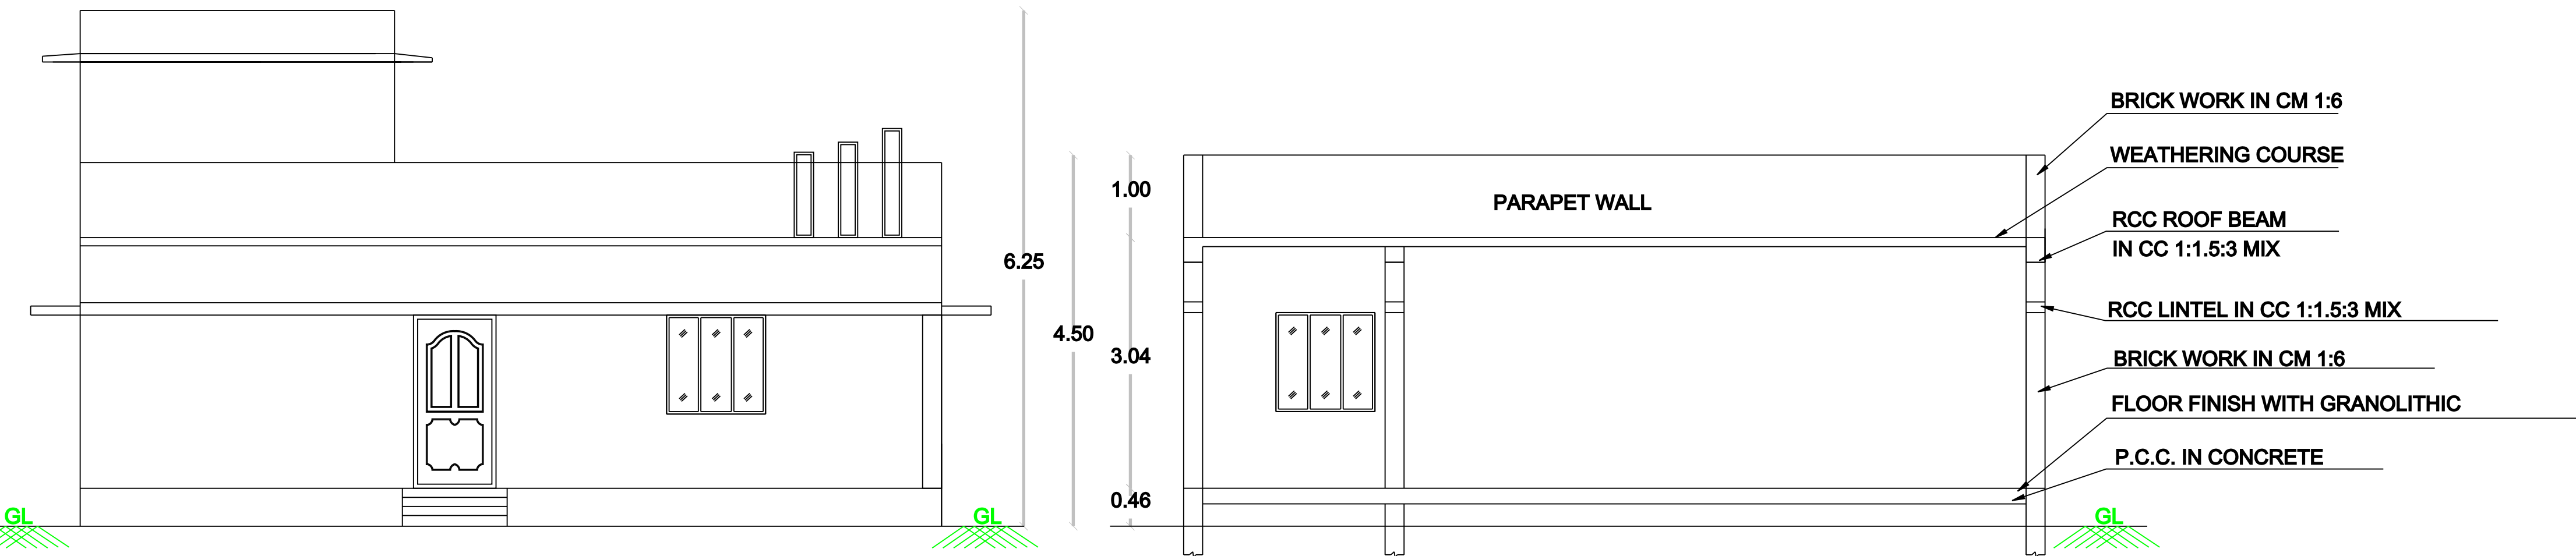


FRONT ELEVATION

SECTION ON AA

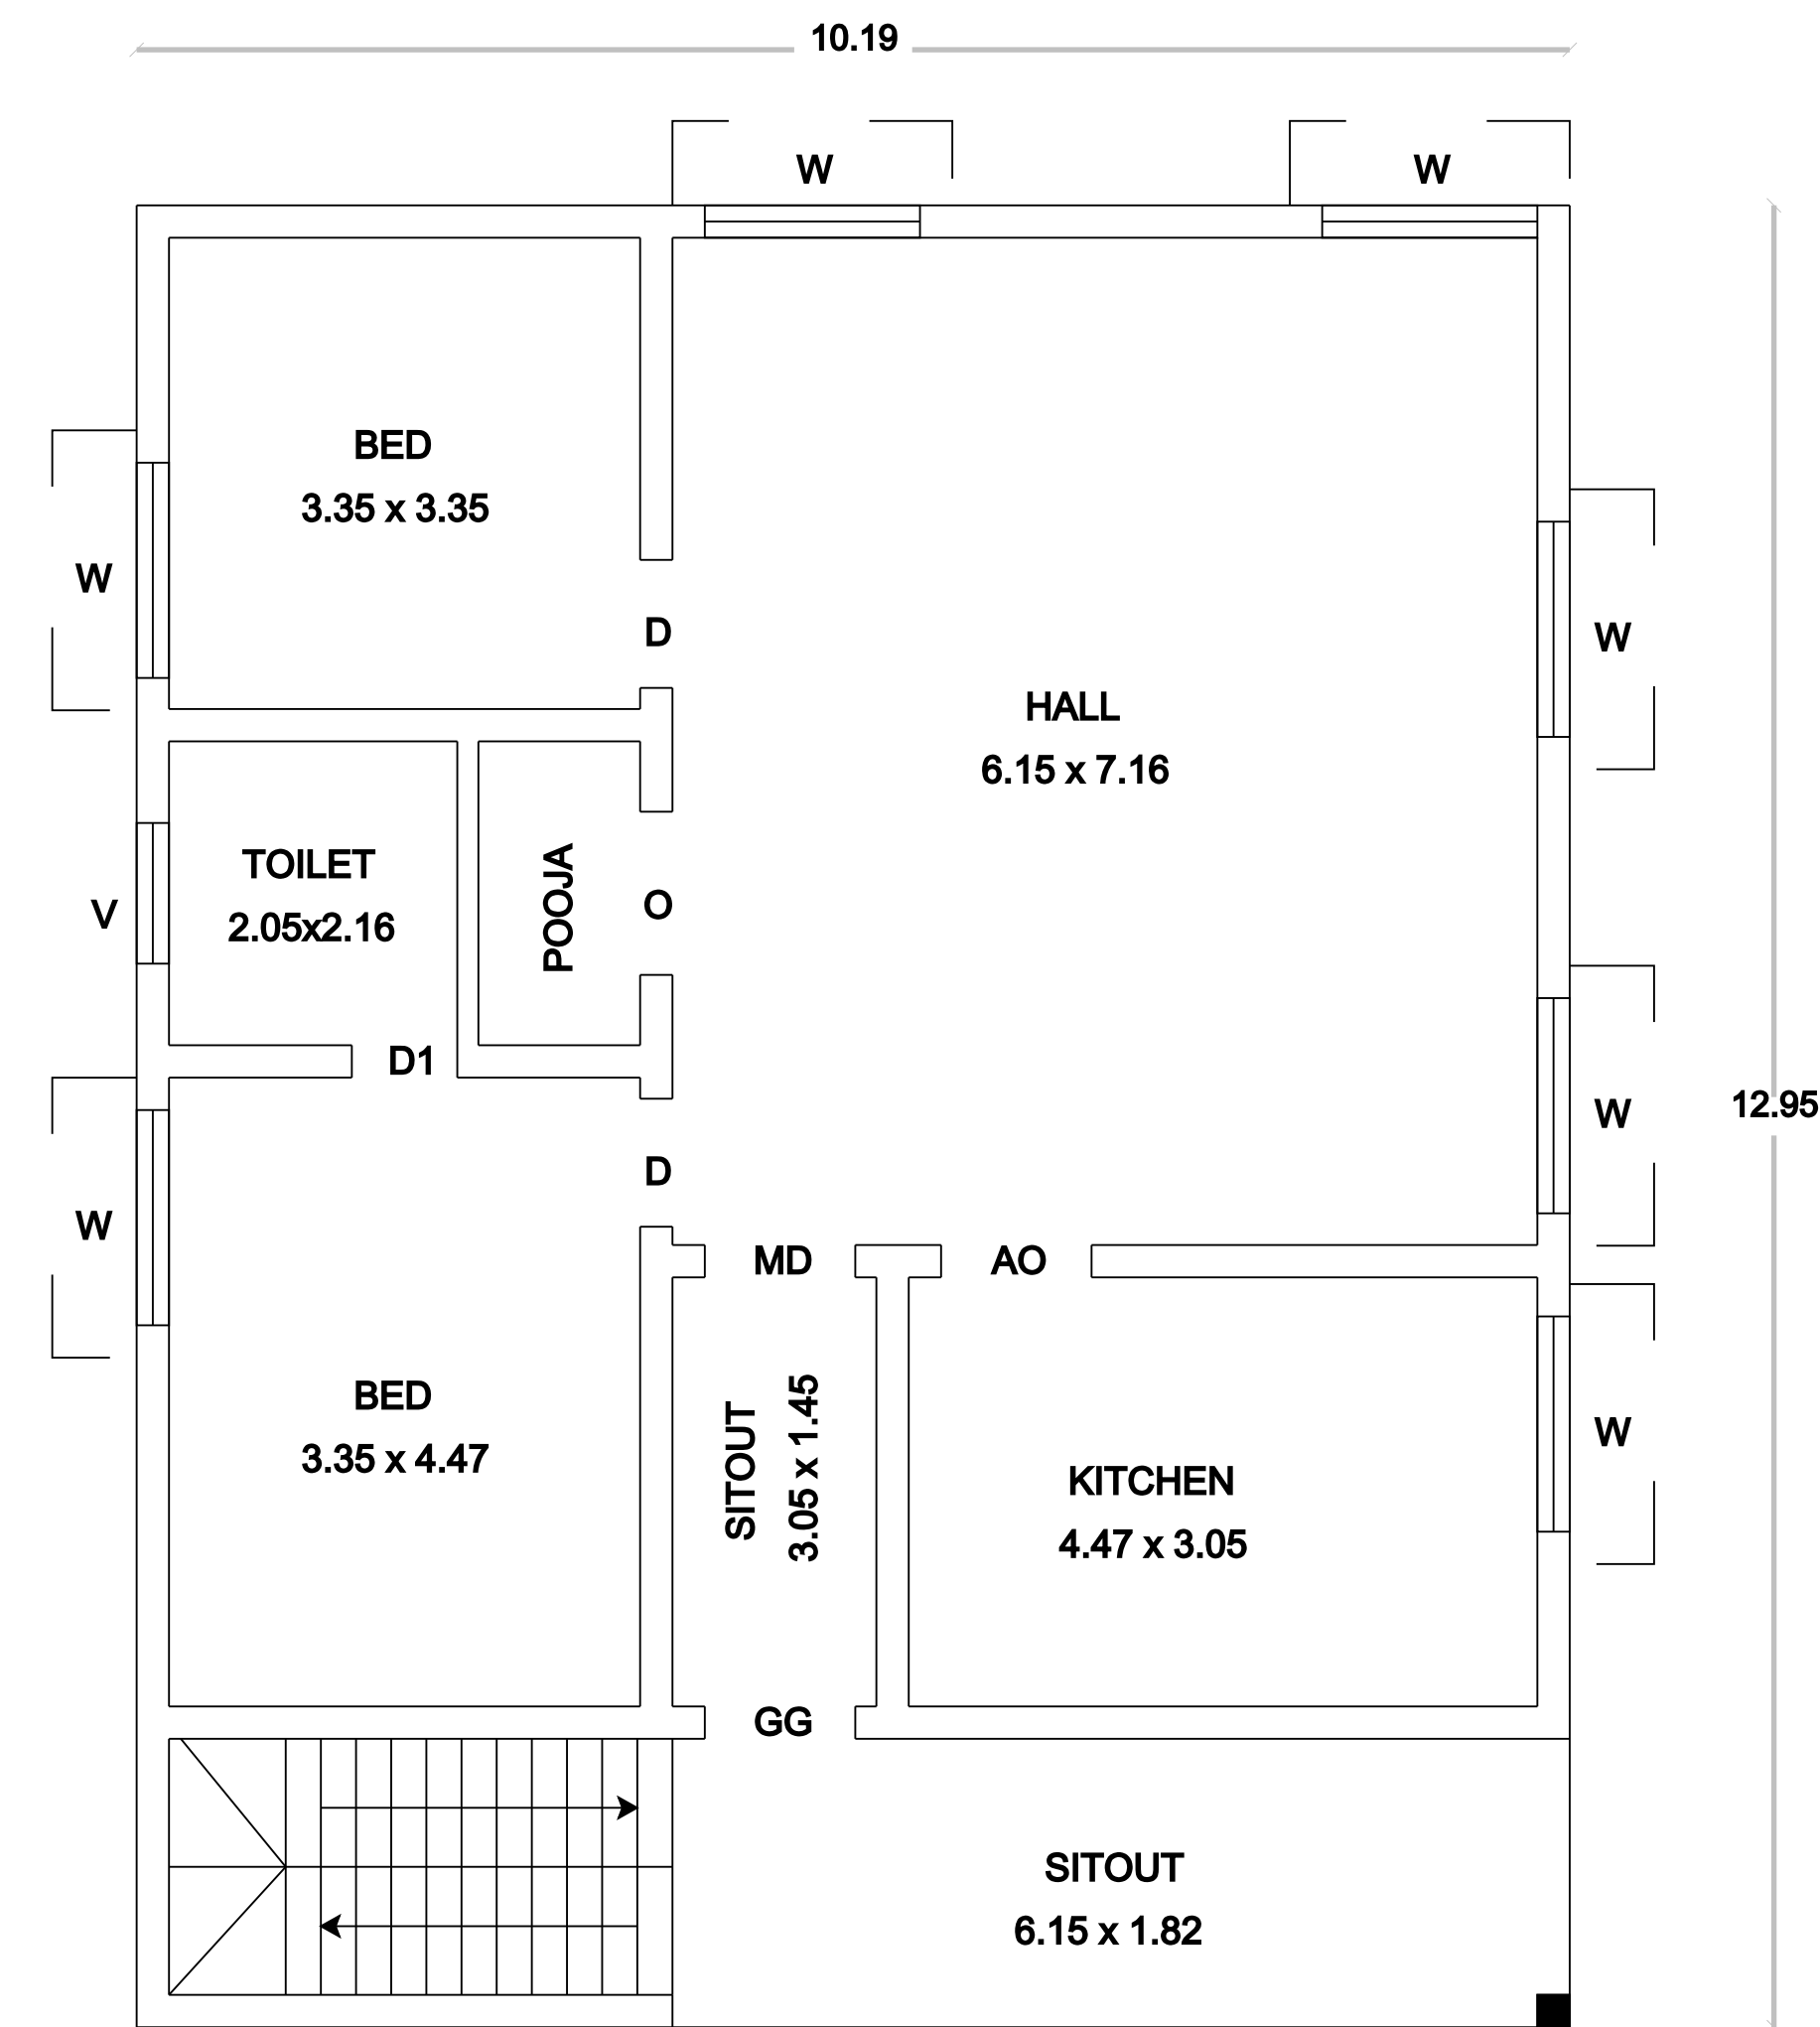


GROUND FLOOR PLAN

(SOUTH FACING)

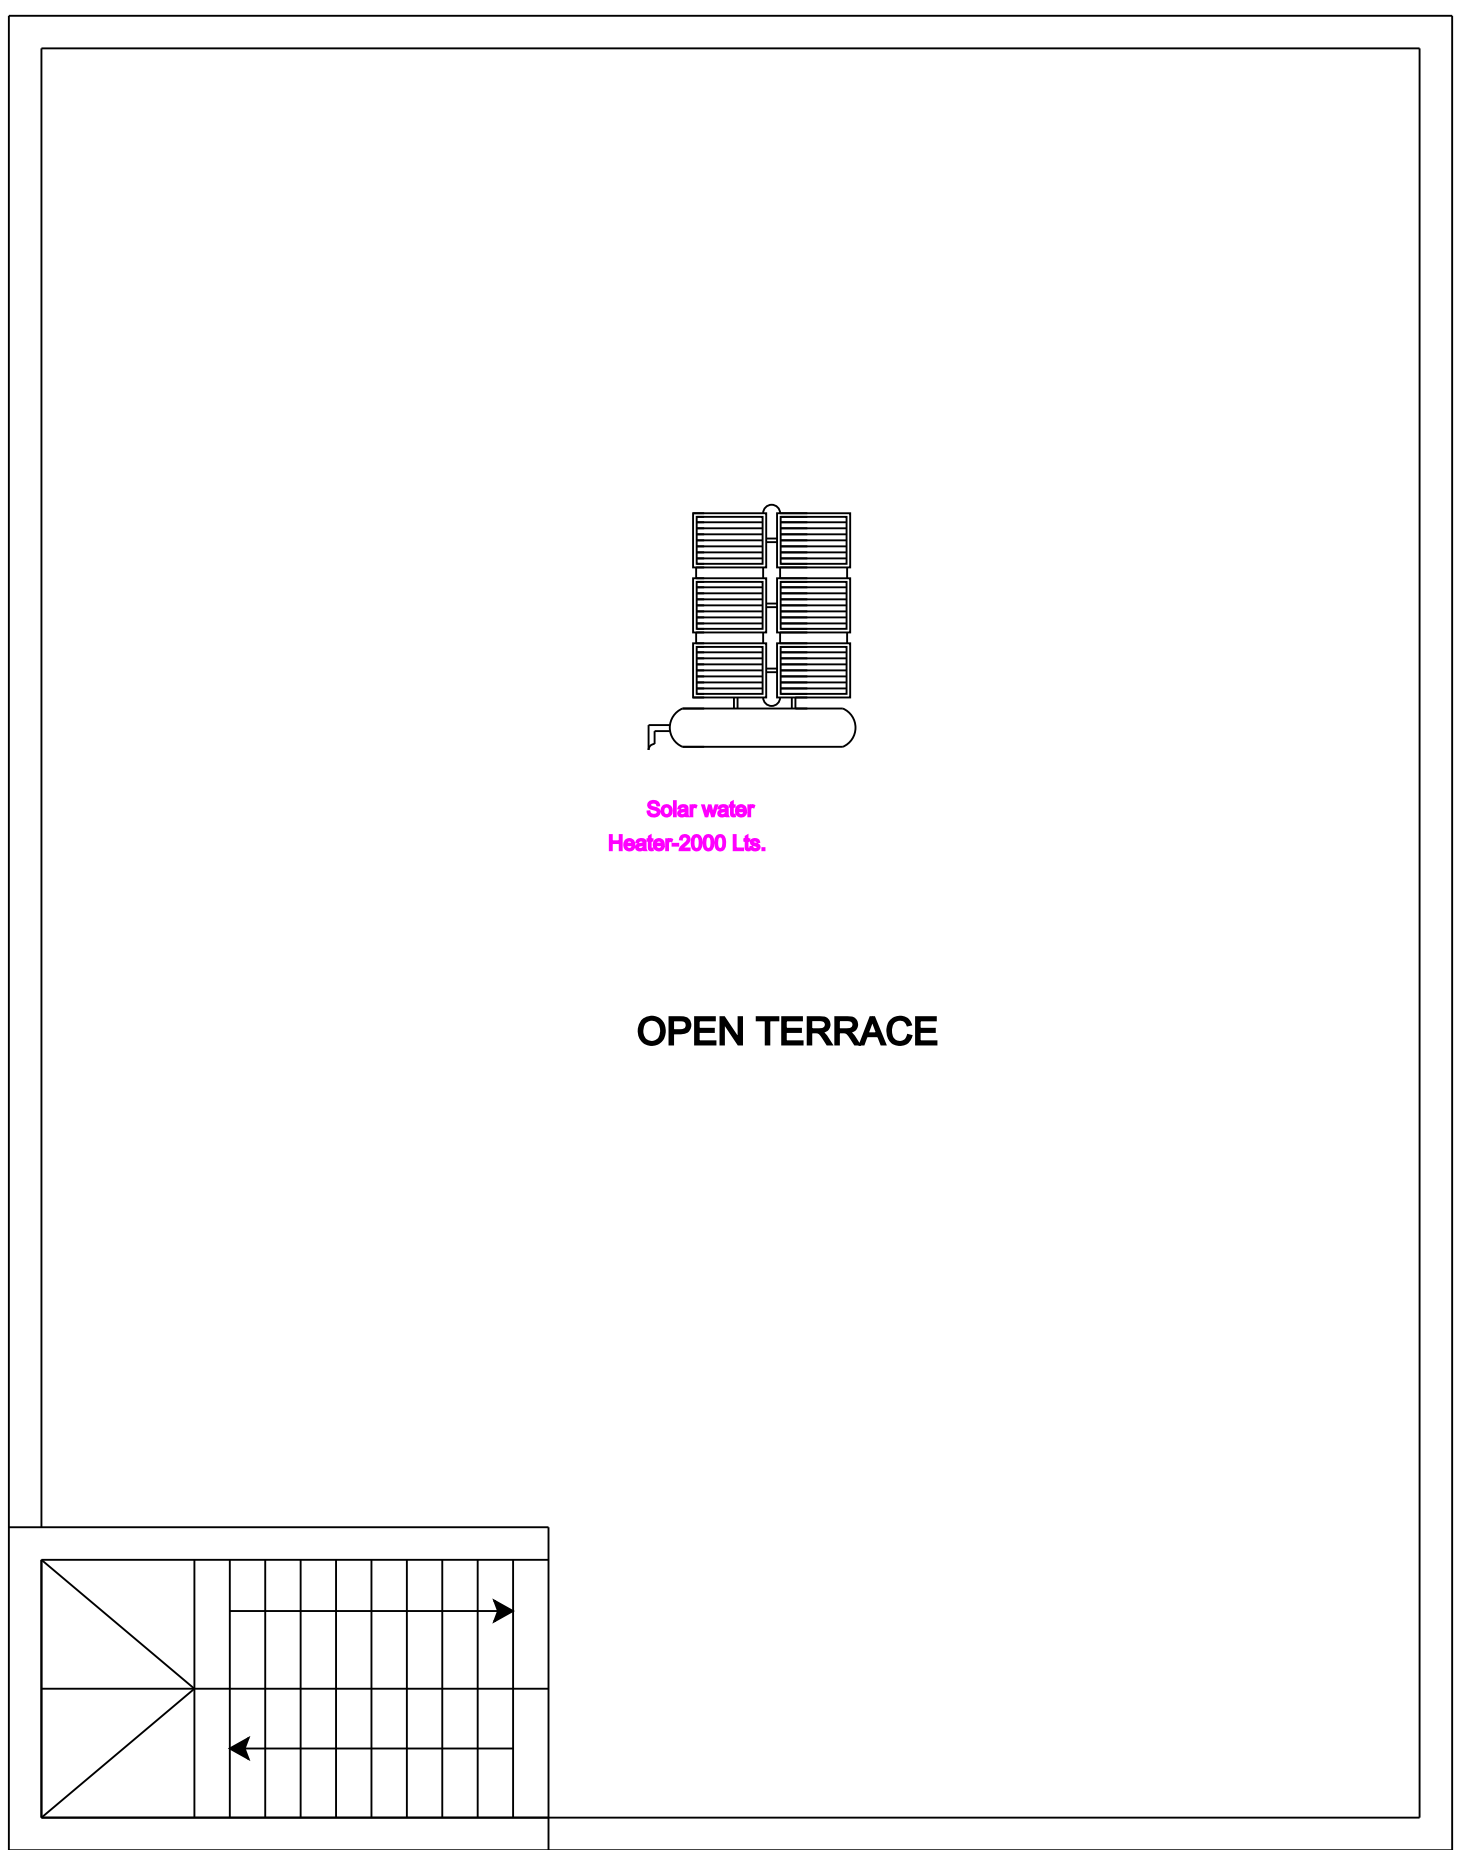


TERRACE FLOOR PLAN

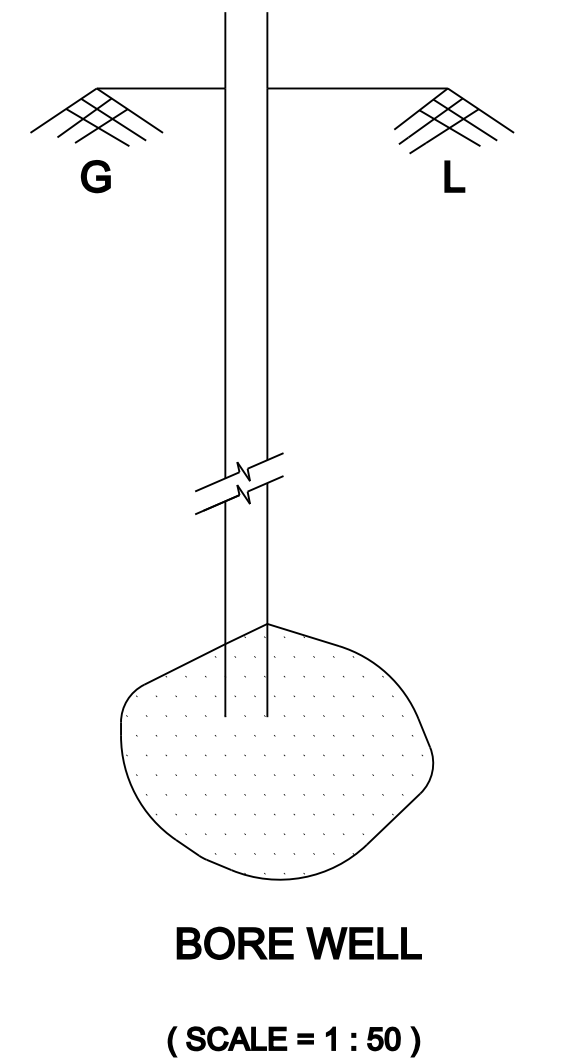


BORE WELL

(SCALE = 1 : 50)

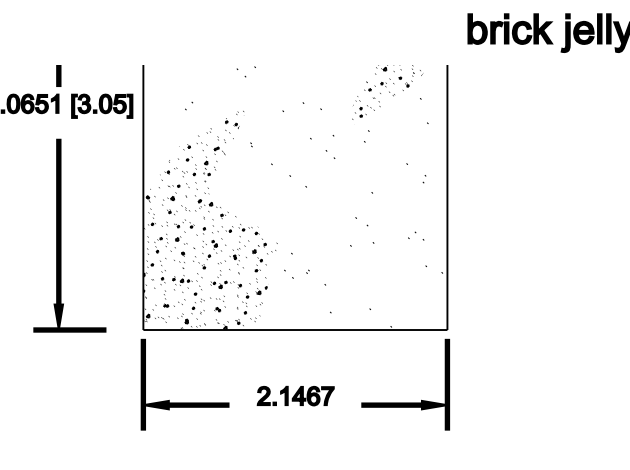


RAIN WATER PERCOLATION PIT

(SCALE = 1 : 50)

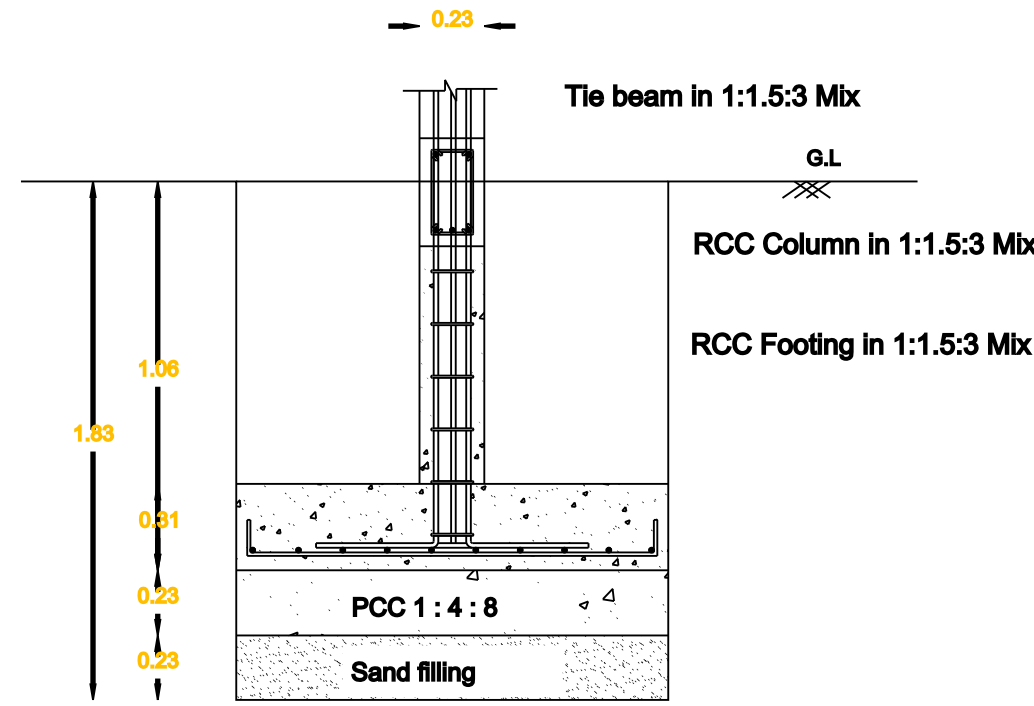


FOUNDATION DETAILS

(SCALE = 1 : 50)

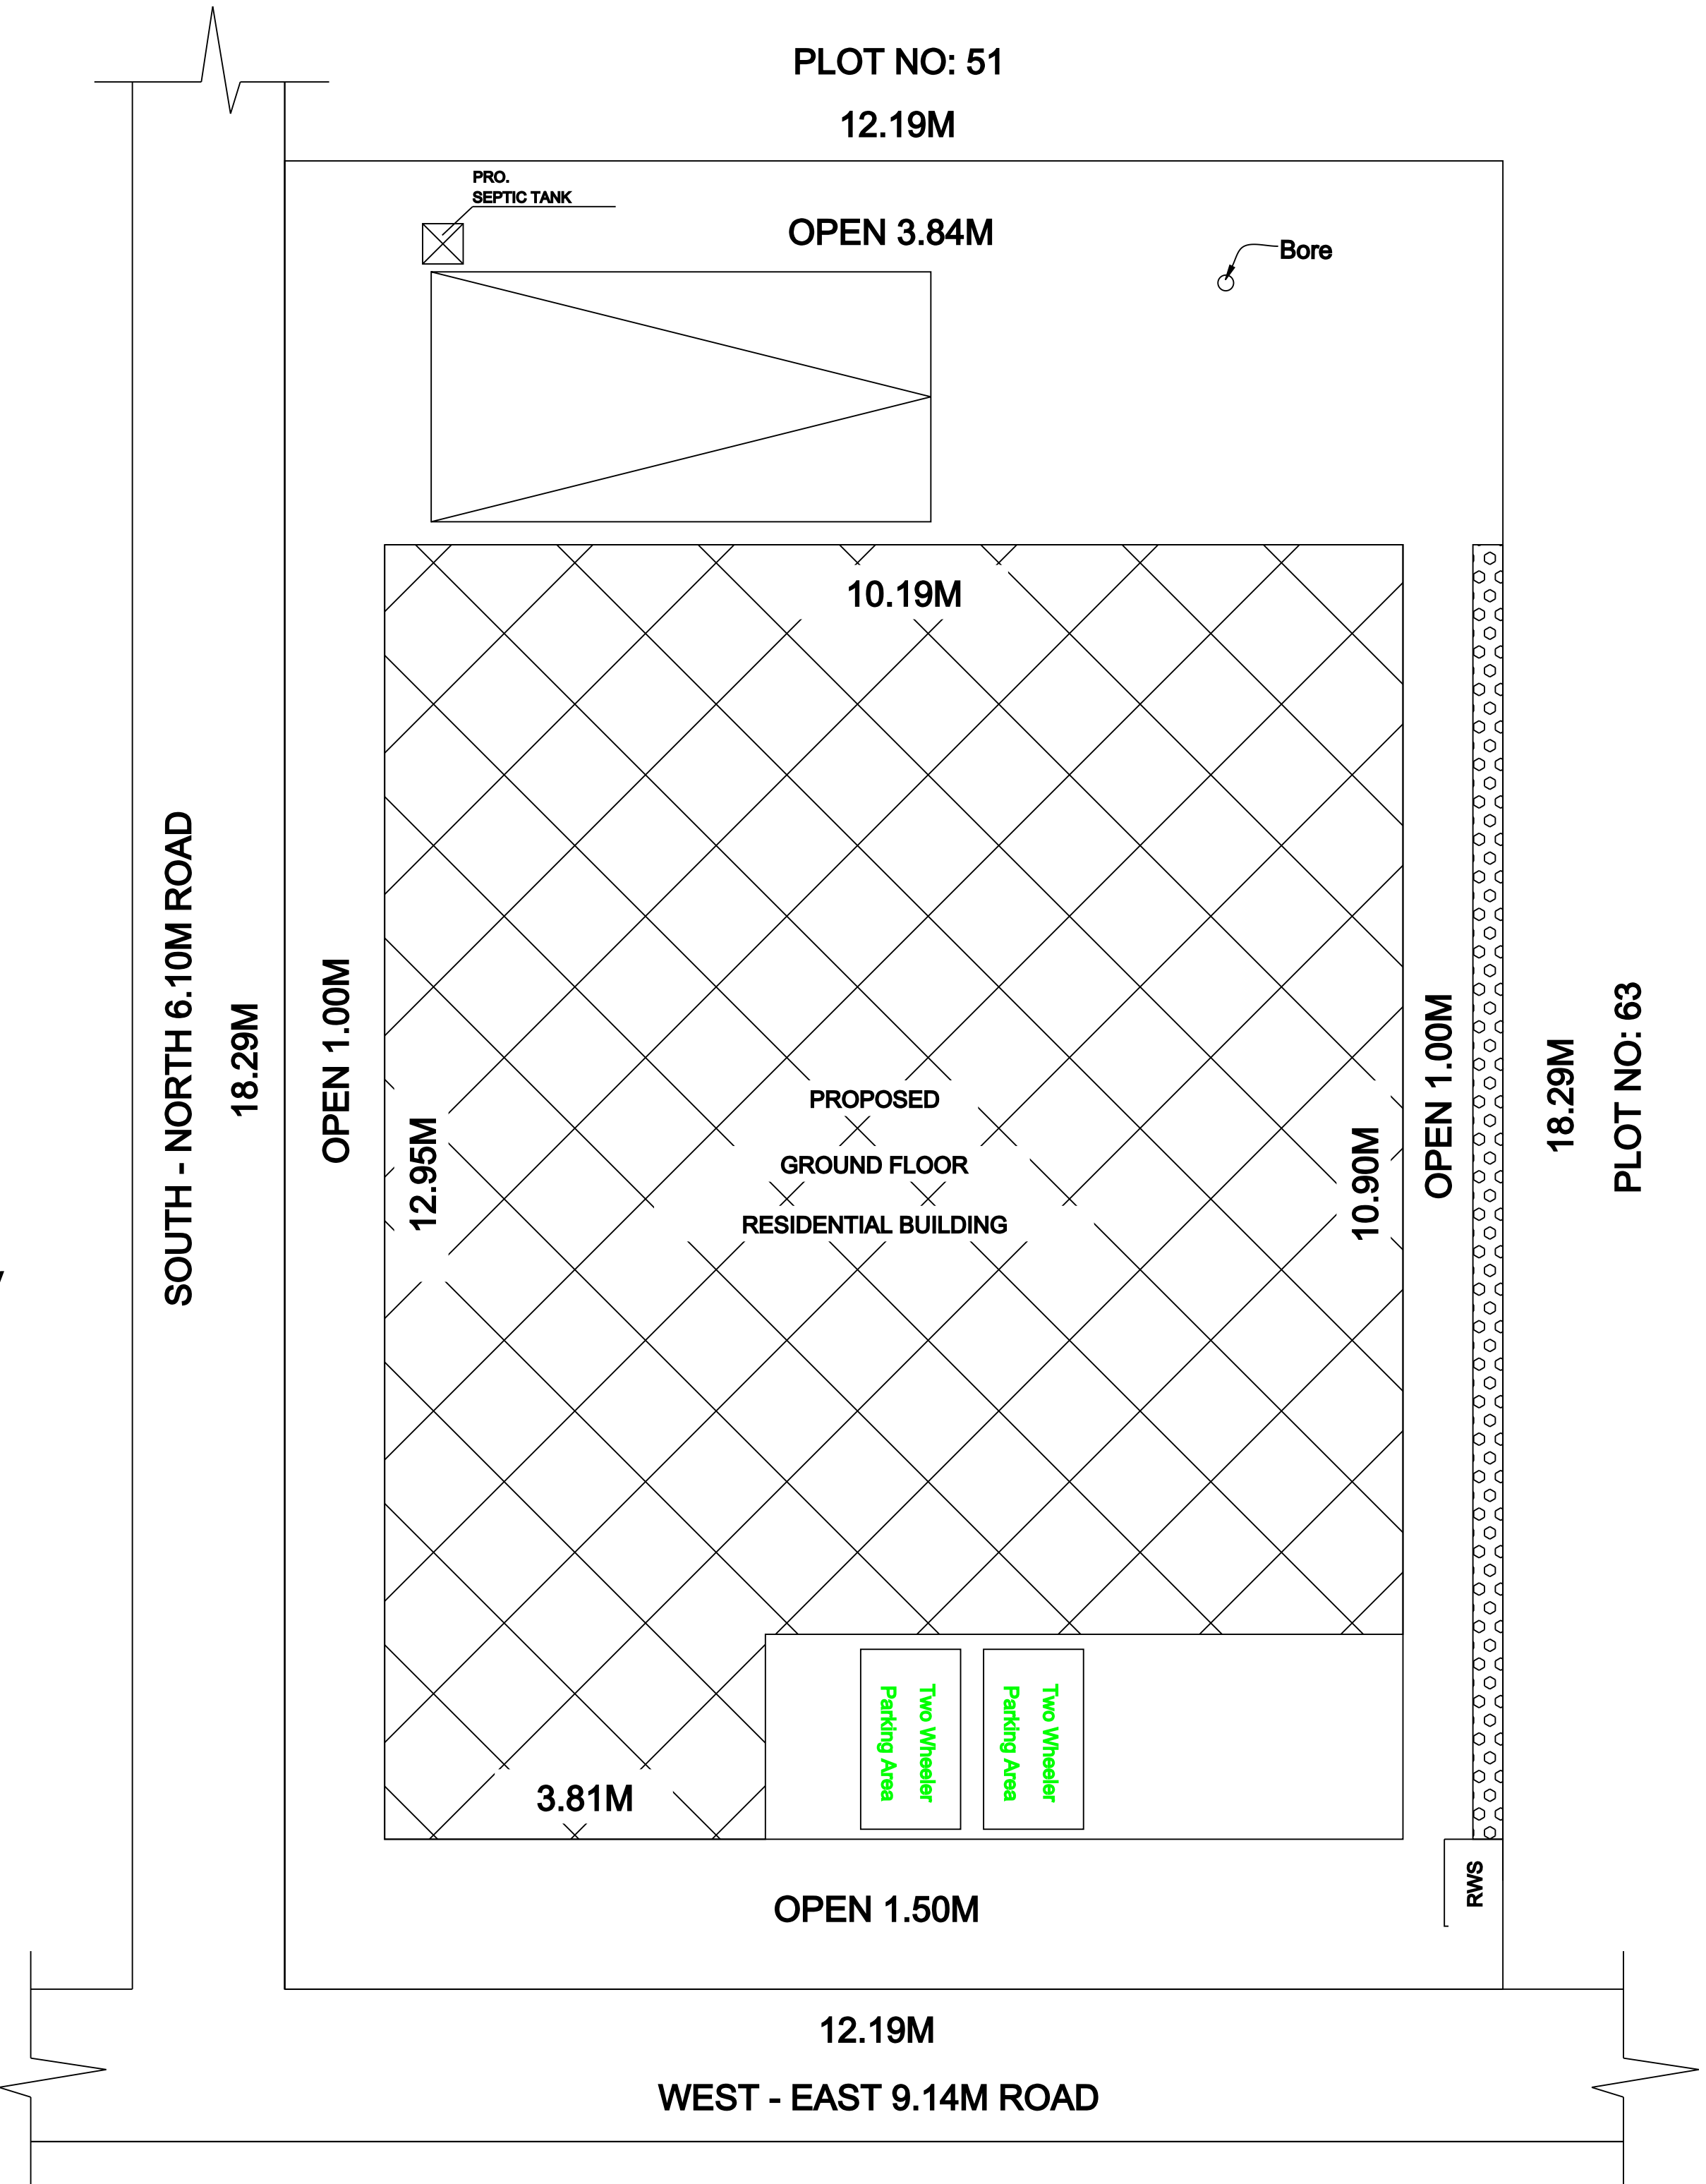


SITE PLAN


(SCALE 1:1)

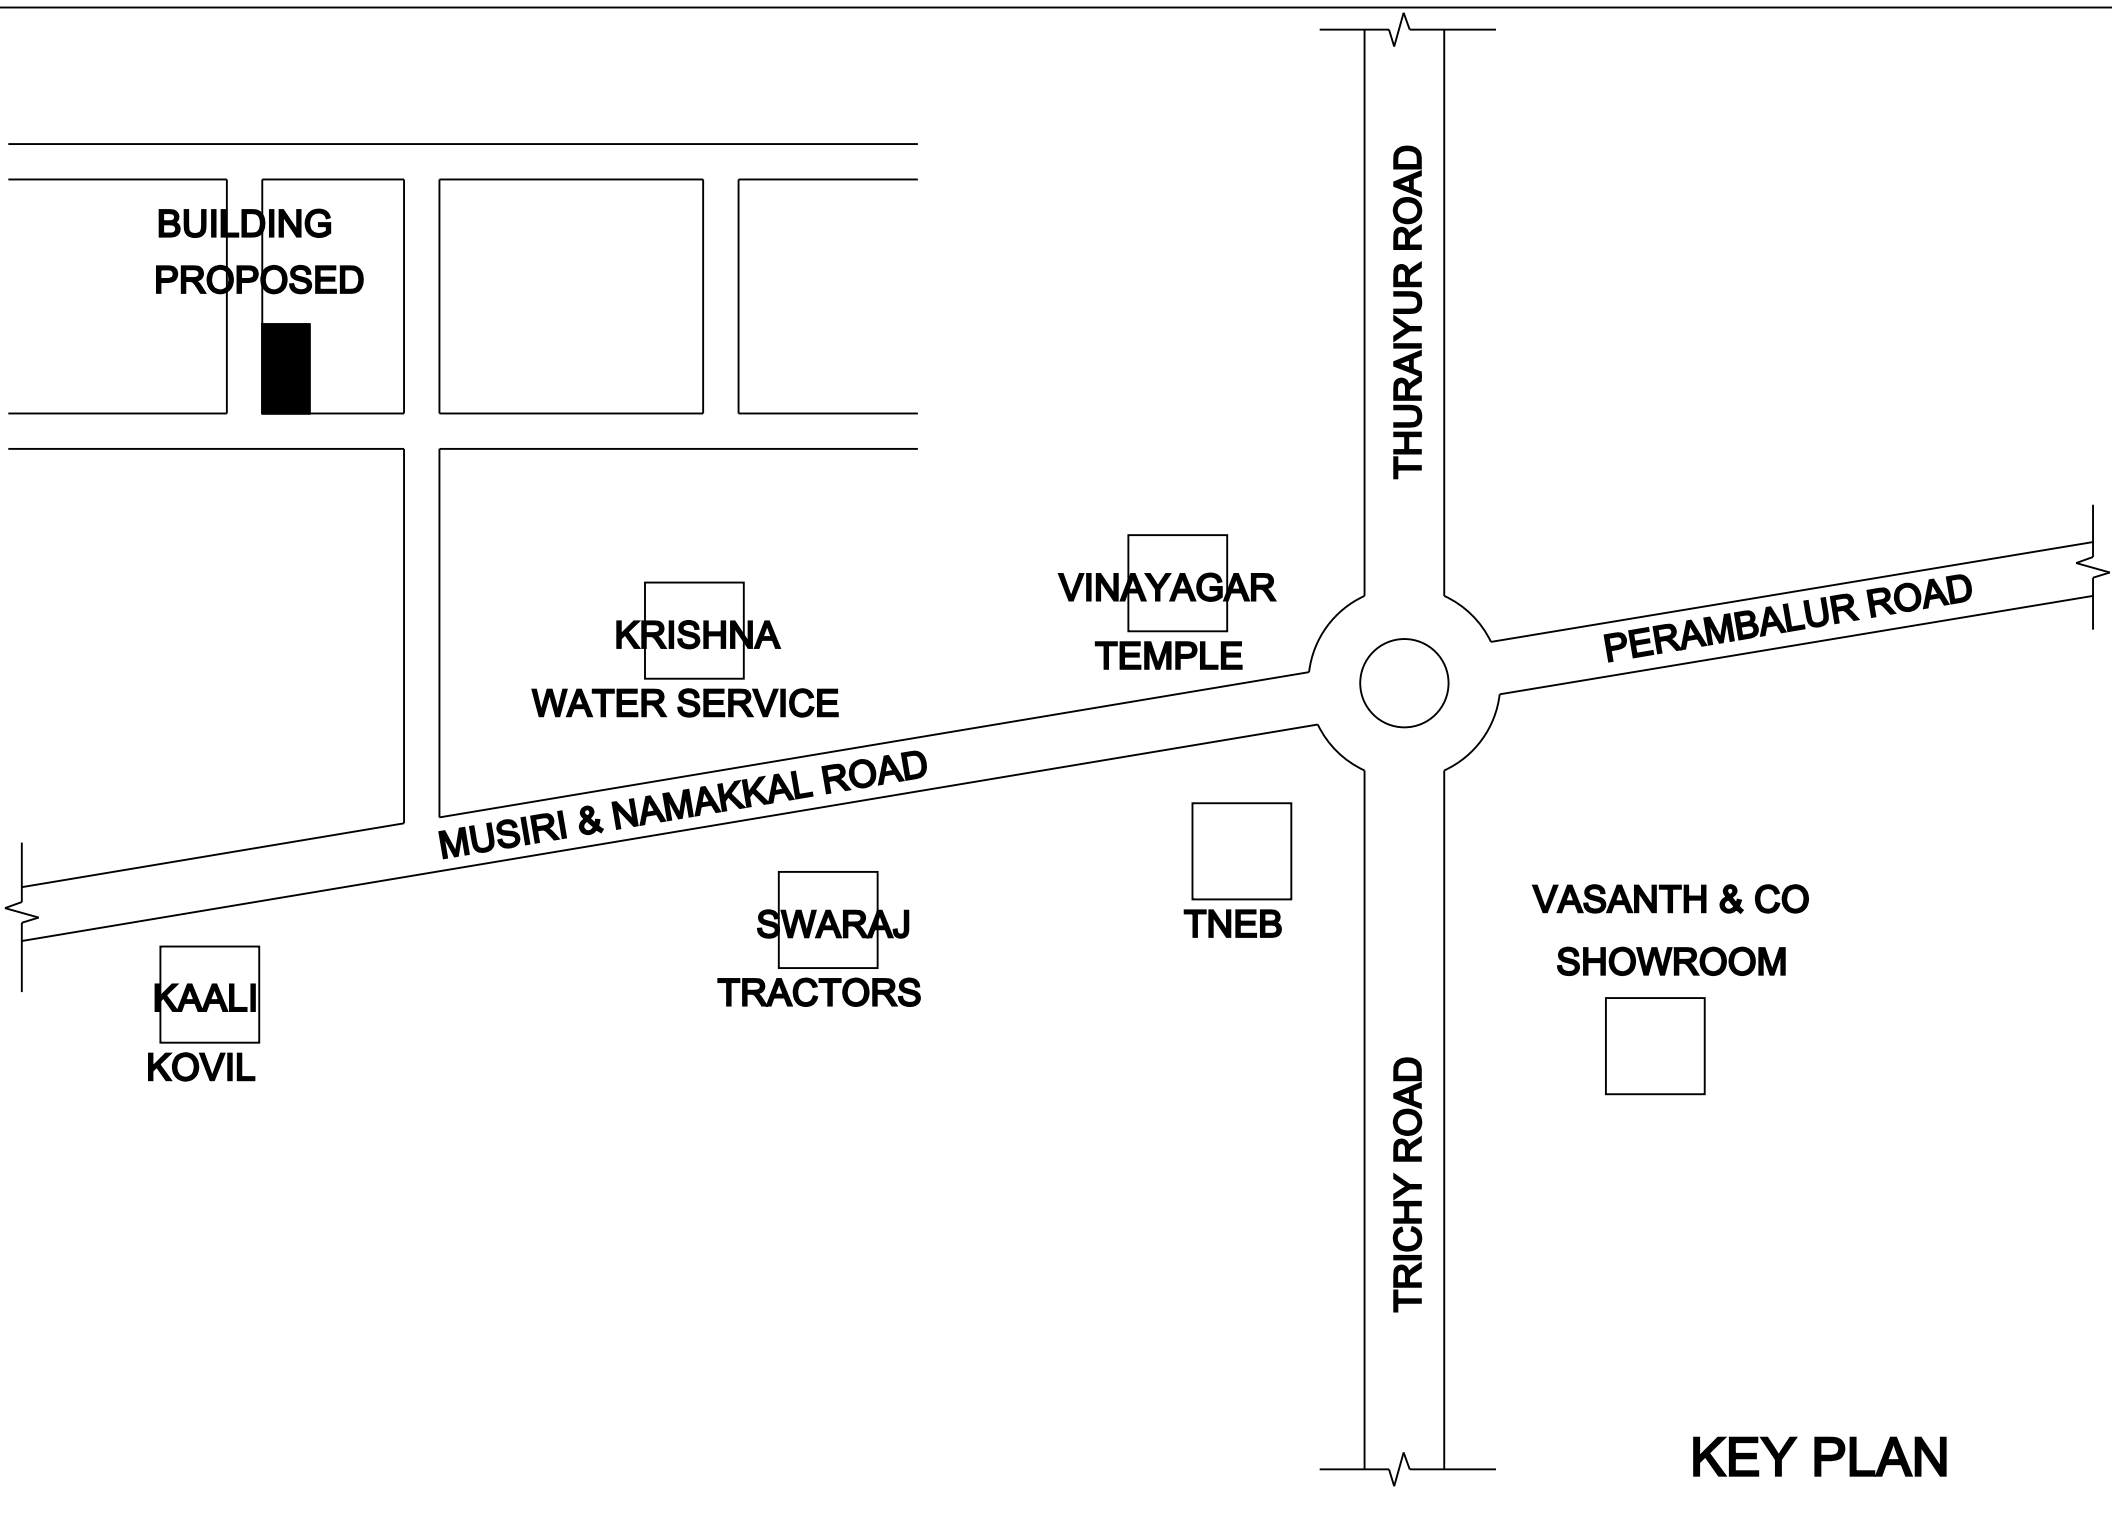

KEY PLAN

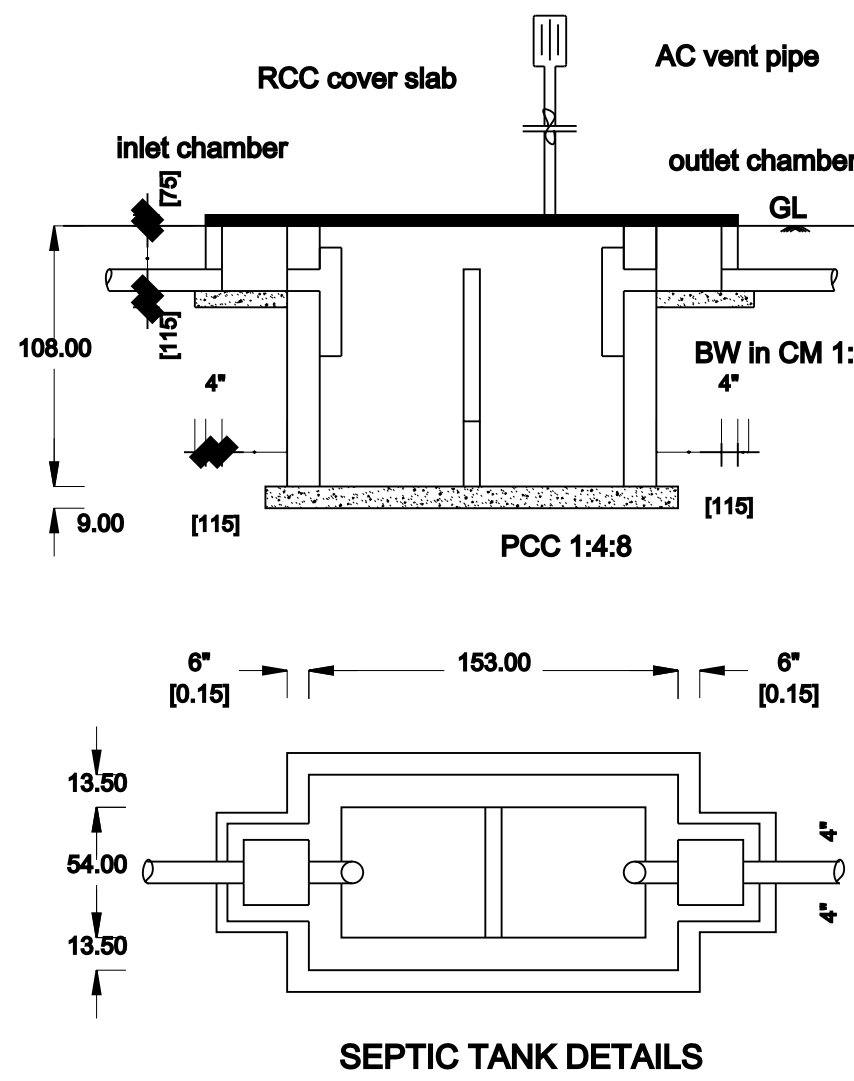

SEPTIC TANK DETAILS

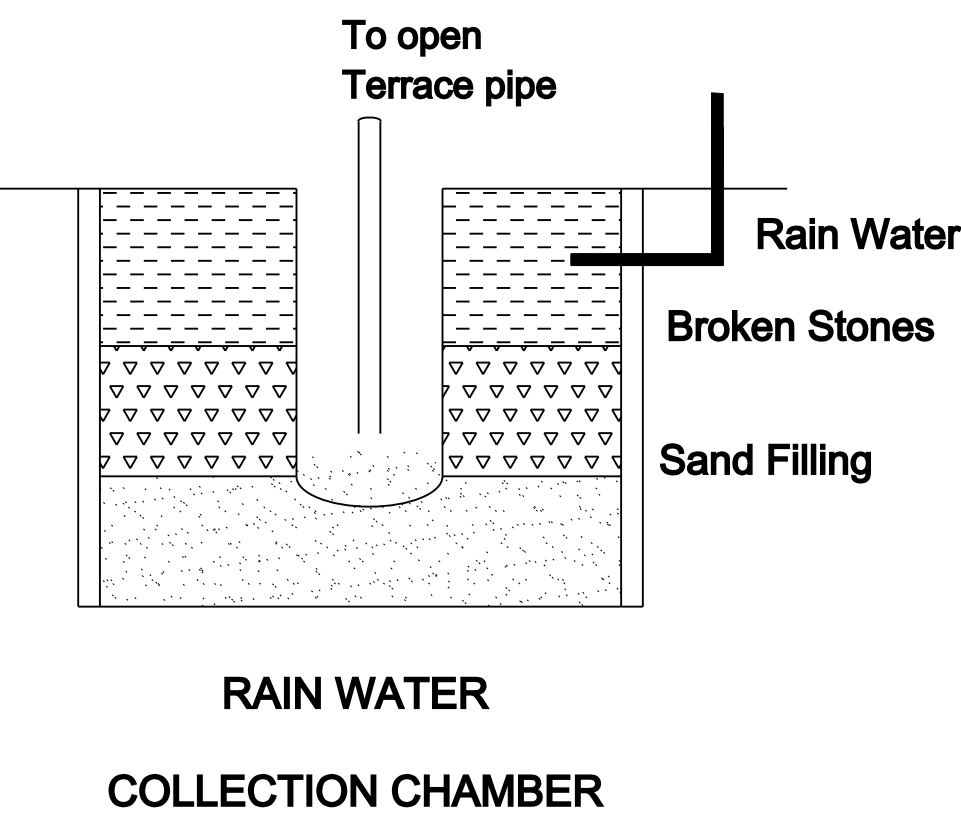

RAIN WATER COLLECTION CHAMBER

AREA DETAILS

DESCRIPTION	SQ.FT	SQ.M
PLOT	2400.00	222.97
SUPER IMPOSED PLOT AREA	2400.00	222.97
PLOT AREA AS PER DOCUMENT	2400.00	222.97

SCHEDULE OF JOINERIES:

REFERENCE	METRE
MD - MAIN DOOR	1.06 x 2.13
D - DOOR	0.91 x 2.13
D1 - TOILET DOOR	0.75 x 2.13
W - WINDOW	1.53 x 1.22
V - VENTILATOR	1.00 x 0.62

PROPOSED BUILDUP AREA

SL NO.	DESCRIPTION	TOTAL AREA (SQFT)	TOTAL AREA (SQM)
1)	AREA OF THE PLOT	2400.00	222.97
2)	GROUND FLOOR AREA	1419.89	131.96
3)	HEAD ROOM AREA	131.05	12.18
4)	VACANT AREA	980.11	91.01

F.S.I = 1419.89 / 2400.00 = 0.59

APPLICANT

ENGINEER

Er.S.LOGANATHAN D.C.E, B.Tech.,

Govt. Registered Engineer

Reg.No: 087/LS/2019/00020

SREE VETRI KUMAARAN CONSTRUCTIONS

1035G, DRV Complex, Musiri Pirivu Road,

Thuraiyur-621010. 9842632054