



PLAN SHOWING THE PROPOSED CONSTRUCTION OF A GALVANIZED SHEET ROOF "COW FARM" BUILDING IN OLD S.F.NO: 373/6, NEW S.F.NO: 373/6B, PATTA NO: 2347, 3140 AT NO: 94 KARIYAMANICKAM VILLAGE AND PANCHAYAT, MANACHANALLUR UNION AND TALUK, TRICHY DISTRICT.

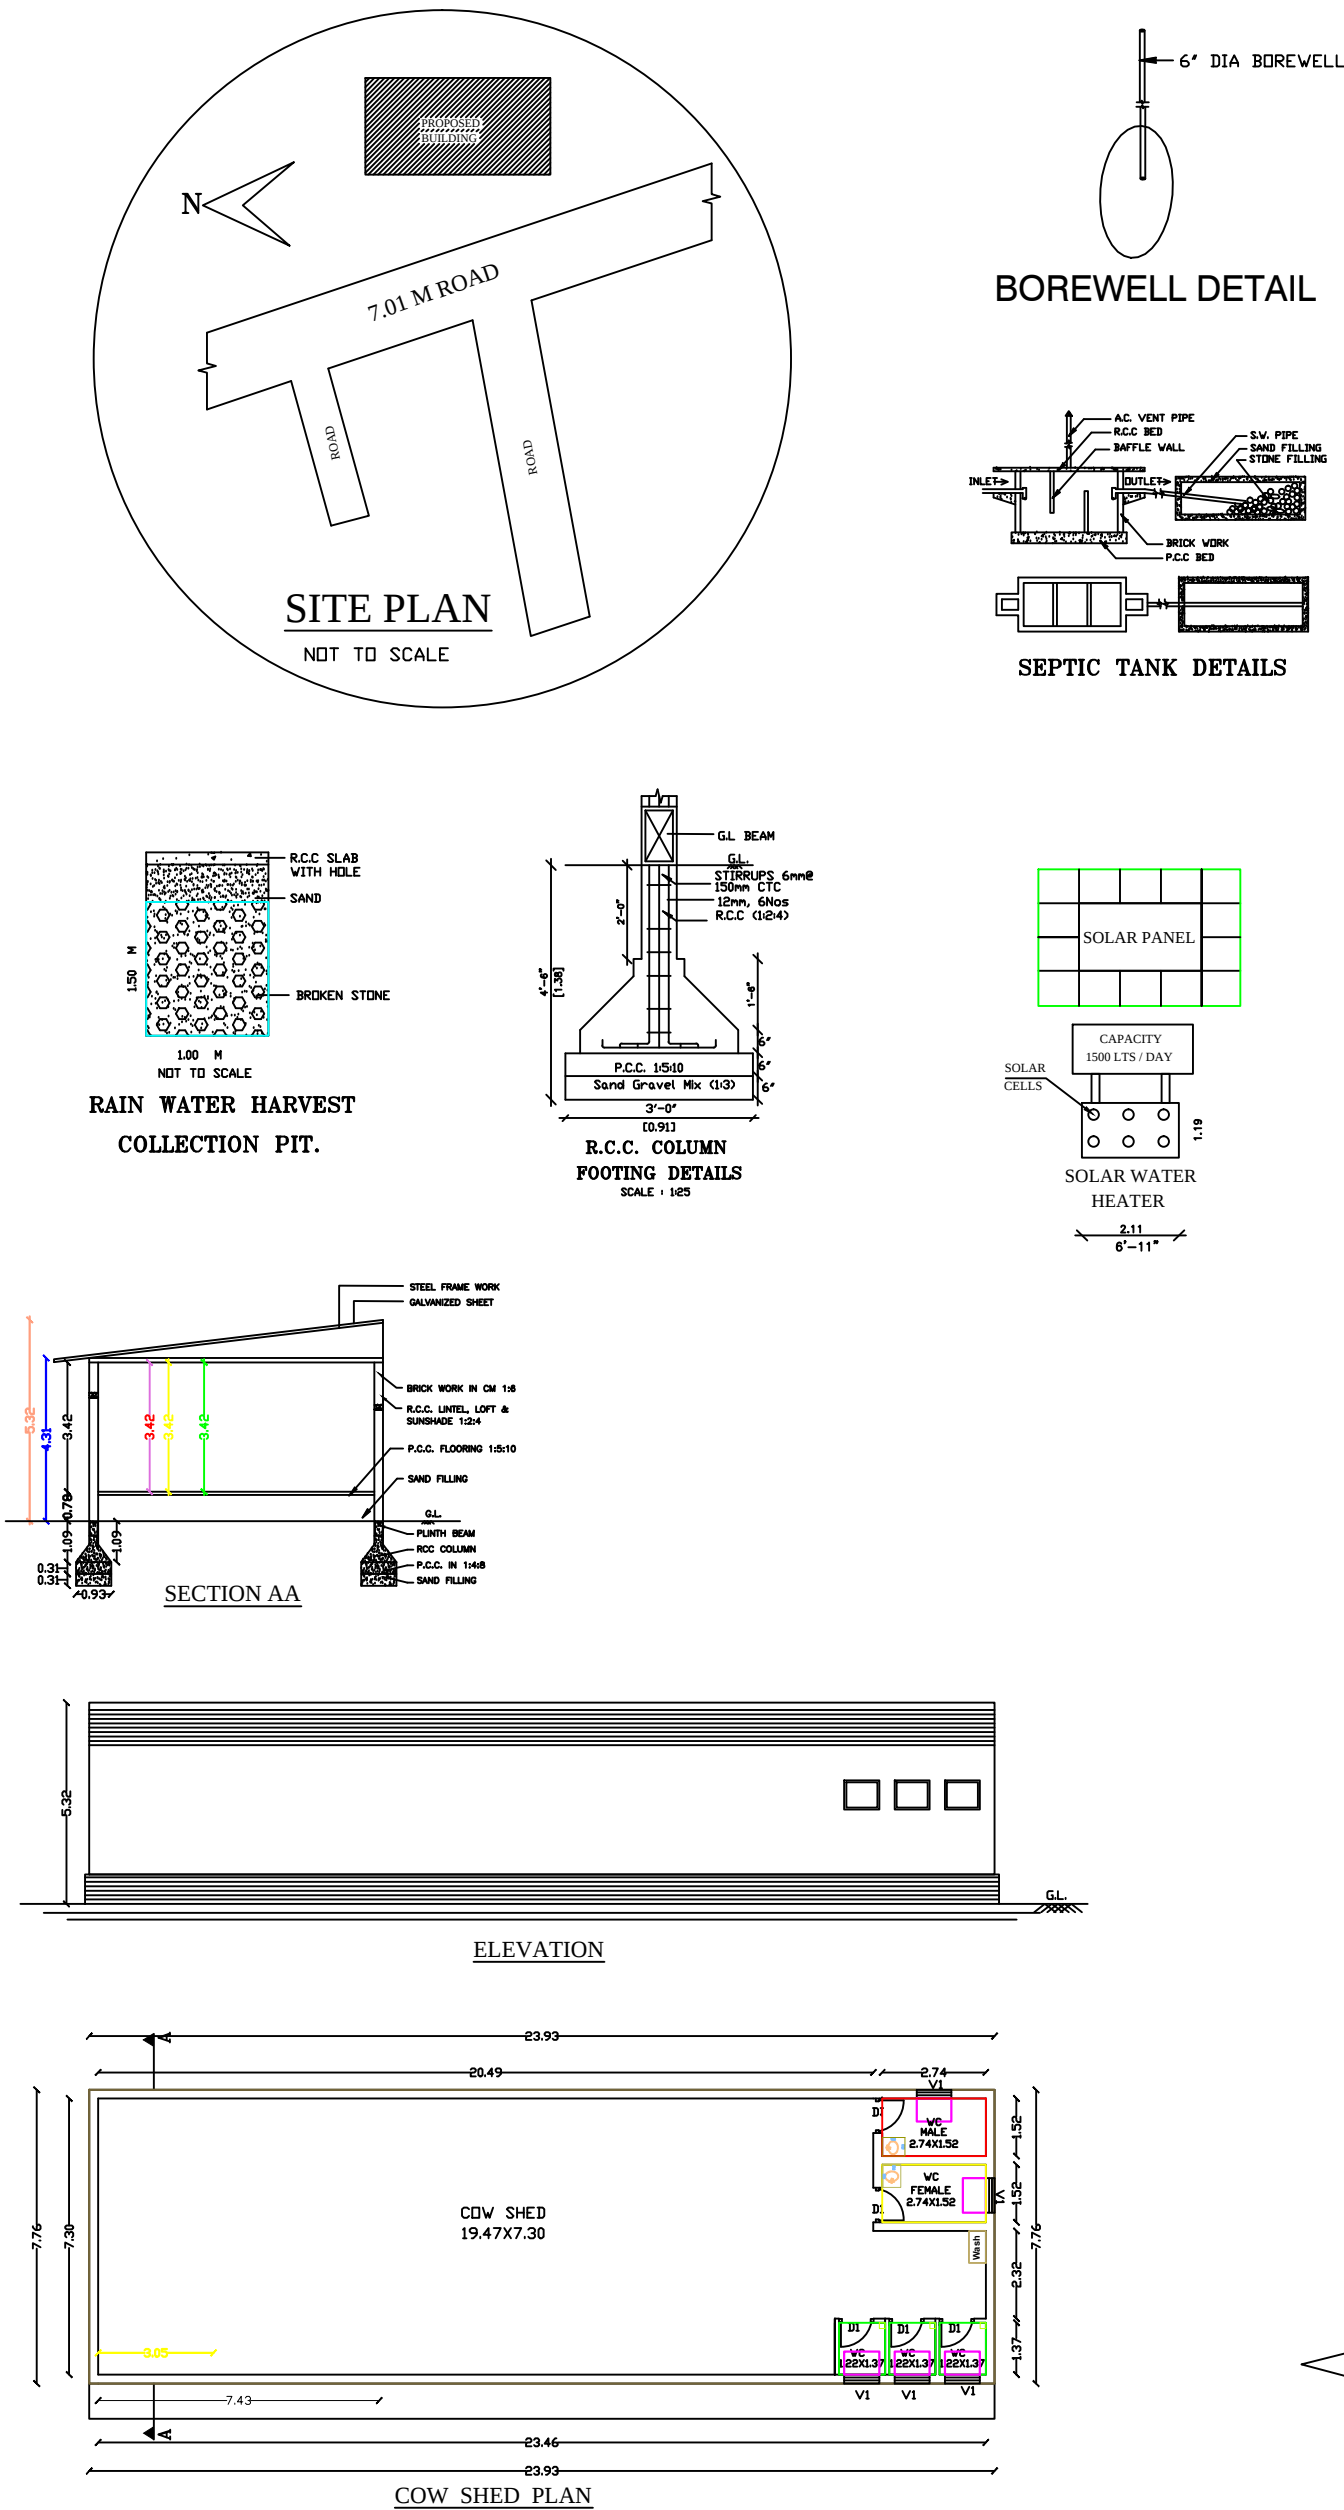

S.F.NO: 373/6

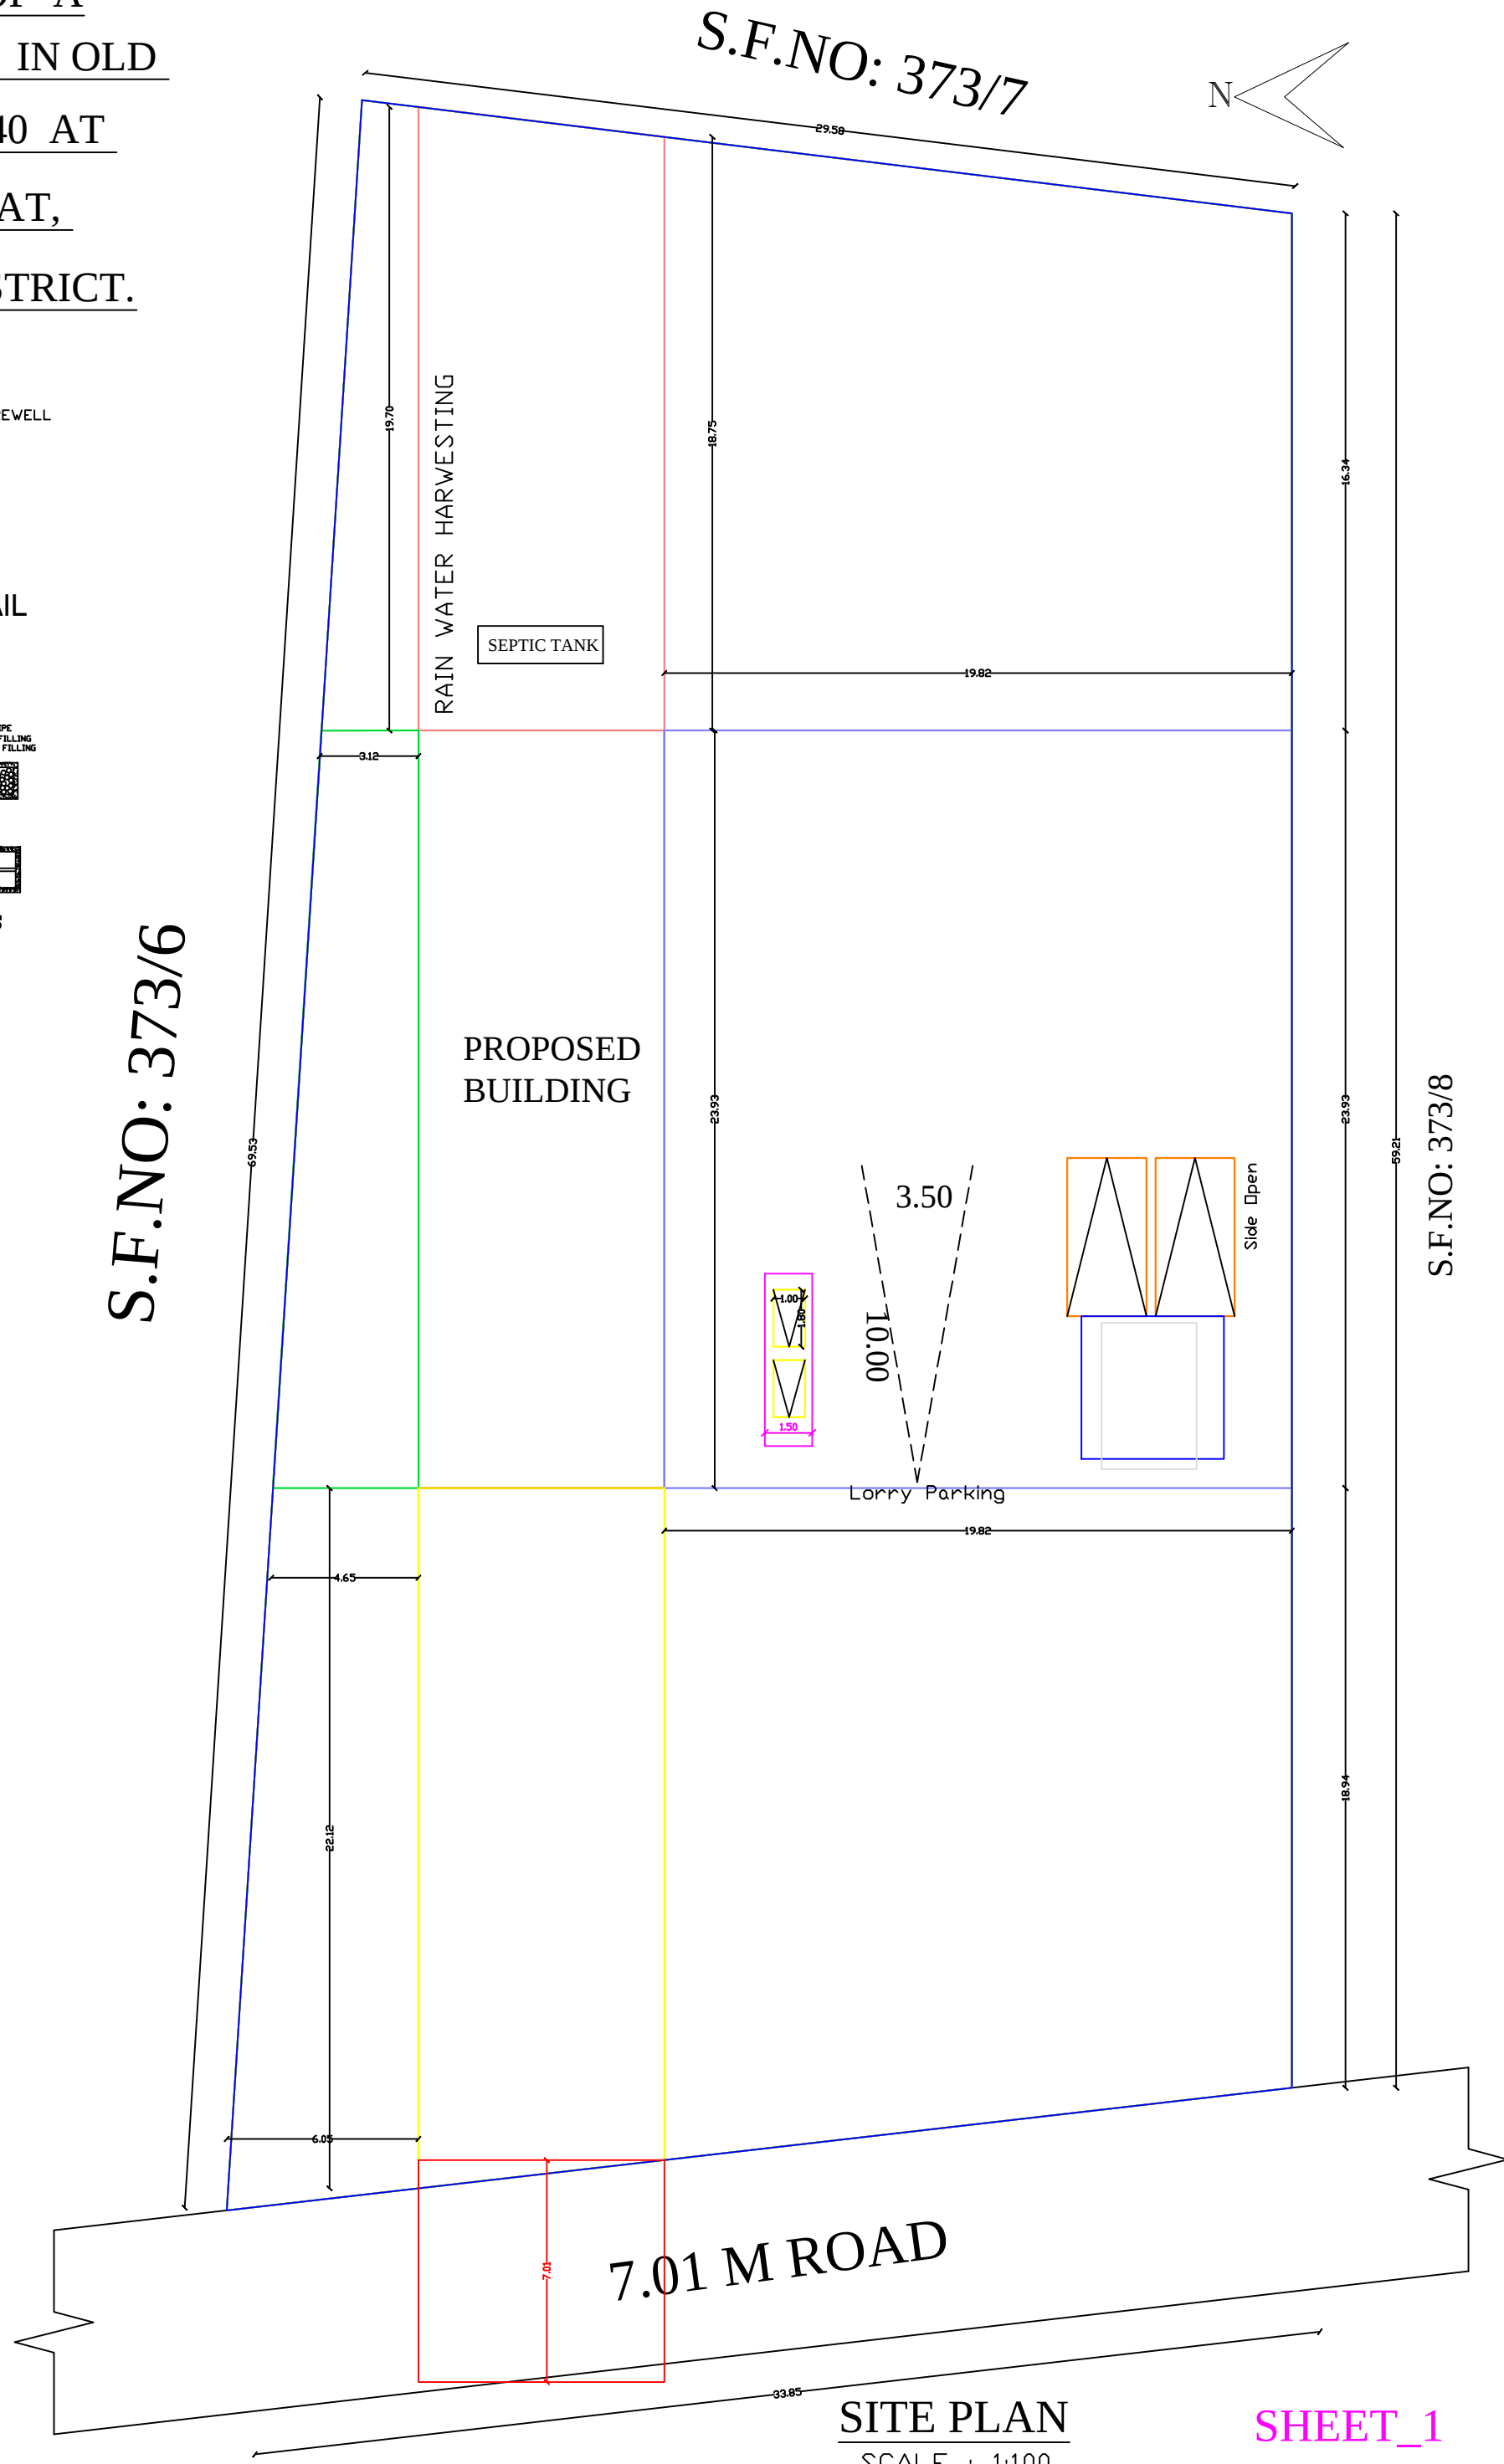

APPROVAL AUTHORITY



REFERENCE		METER		
D1 - DOOR		0.92x1.98		
V1 - VENTILATOR		0.91x0.91		
RS - ROLLING SHUTTER		1.06x2.13		
AREA DETAILS		SQ.M.	SQ.FT.	
PLOT AREA AS PER DOCUMENT		1982.95	21344.40	
PLOT AREA AS PER FMB		1982.06	21326.96	
SUPER IMPOSED PLOT AREA		1982.06	21326.96	
PROPOSED BUILTUP AREA				
AREA DETAILS	FSI	NON.FSI	SQ.M	SQ.FT
GROUND FLOOR AREA	185.76		185.76	1998.77
TOTAL FSI AREA	185.76		0.09%	1998.77
TOTAL BUILDING AREA			185.76	1998.77
AREA OF OPEN SPACE			1797.19	19345.63
NOTE				
1. OWNERS BOUNDARY SHOWN IN				
2. PROPOSED SHOWN IN				
3. ROAD SHOWN IN				
SCALE 1: 100				
1. ALL DIMENSIONS ARE IN METER				
2. TOILET WASTE WATER TO BE CONNECTED TO UGD.				
3. WASTE WATER TO BE USED FOR GARDENING PURPOSED ONLY.				
APPLICANT				
A.k. Shamroom Barui				
ENGINEER		REF: 18102023		

A.K. Shammoor Baran

U. Jayamurthy
Er. M. JAYAMURTHY, B.E., Civil
Licensed Surveyor, Gr-II,
Sri Elakshmi Housing
62 B/6, Nadu Gujili Street,
Trichy-620 008.
Mob: 90 80 80 30 31