
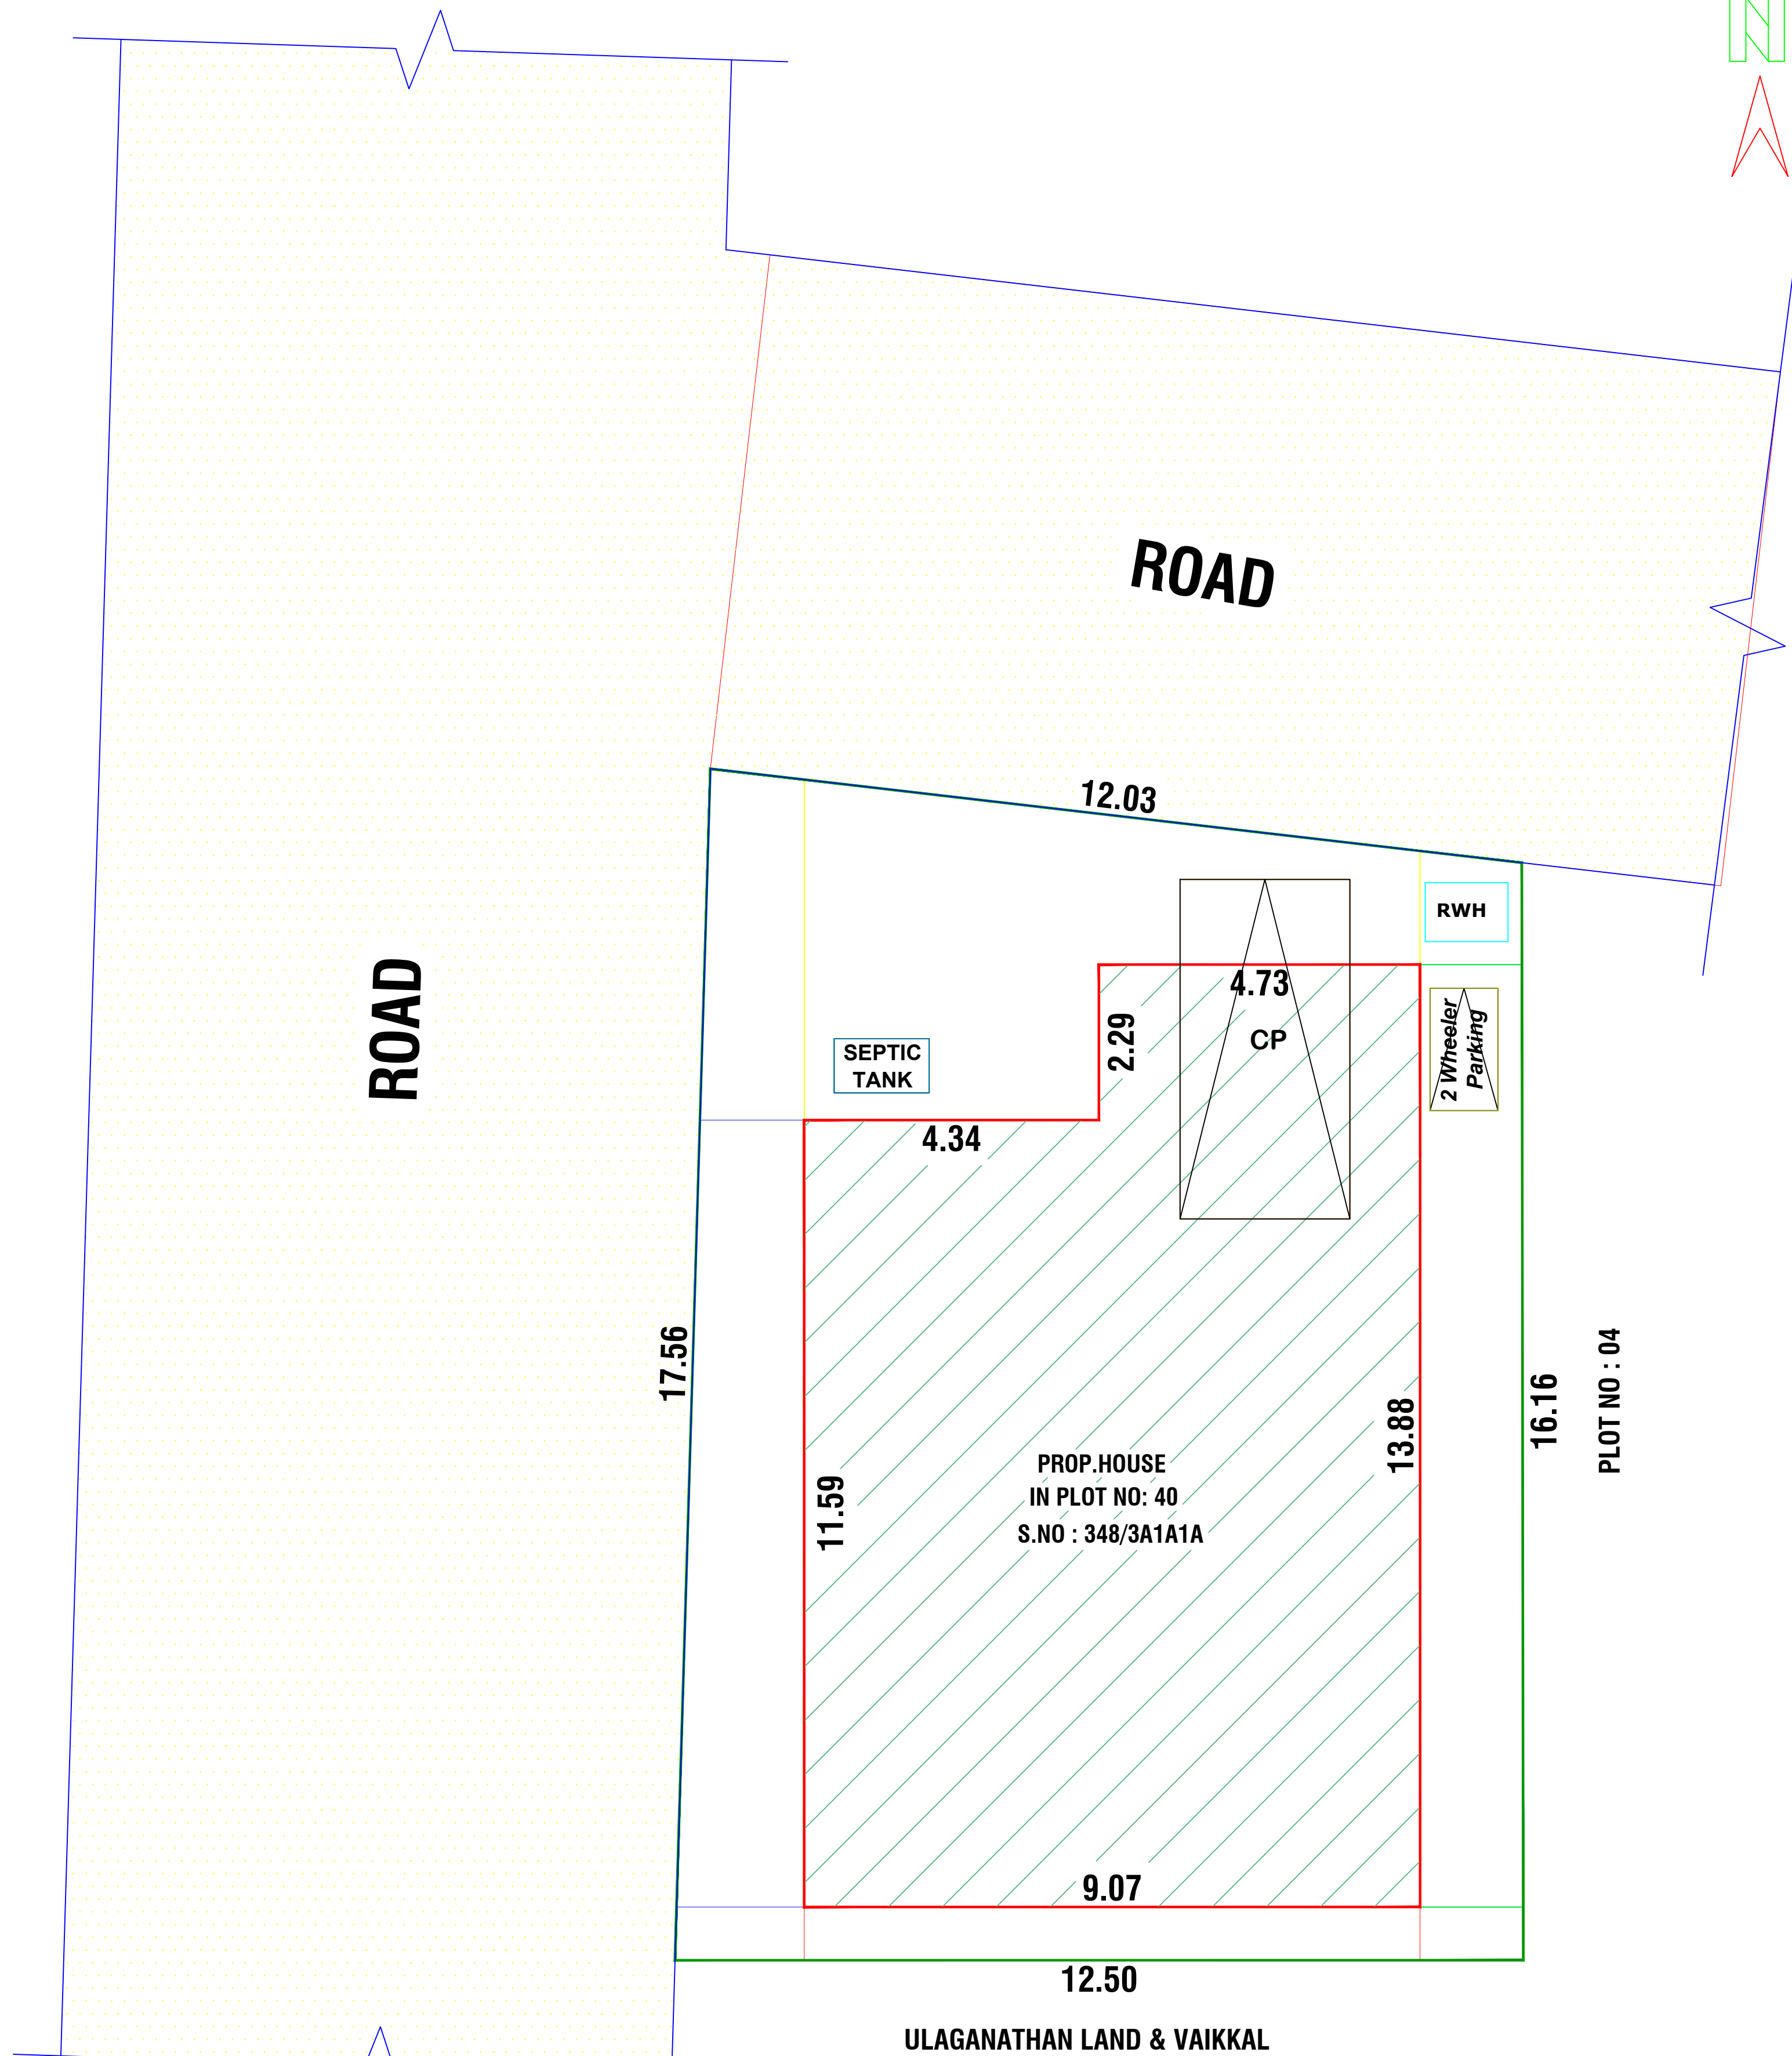
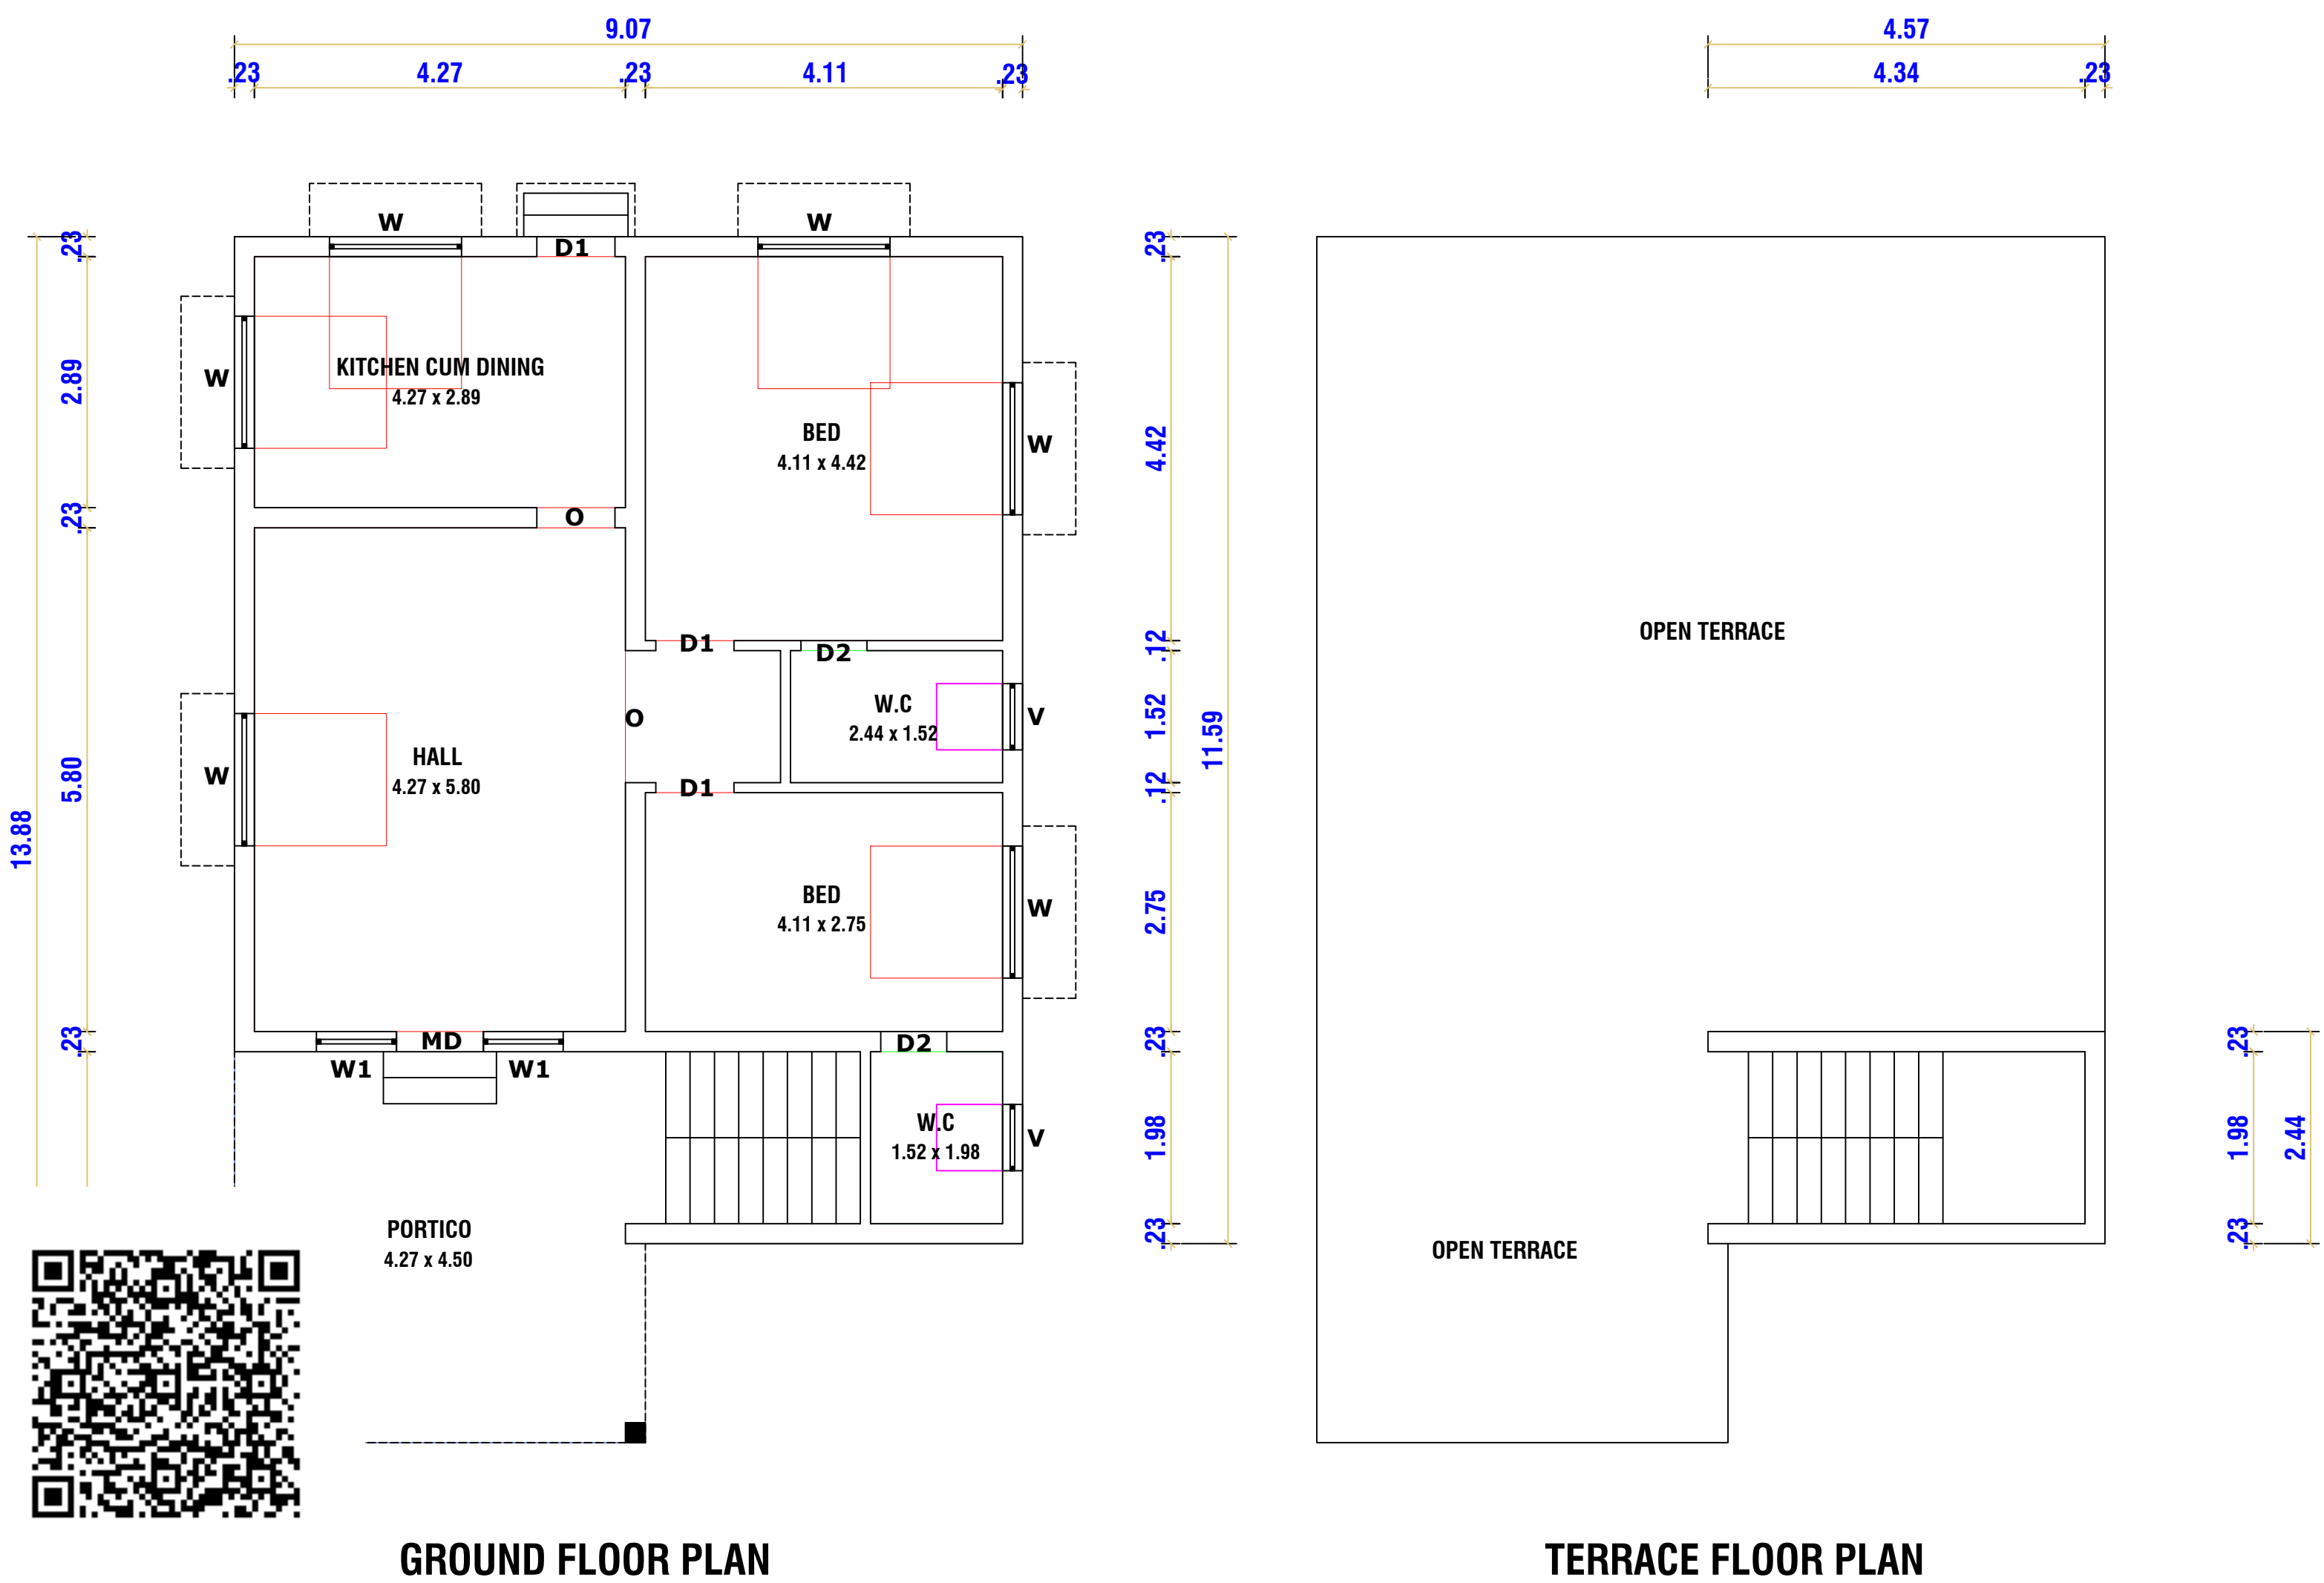
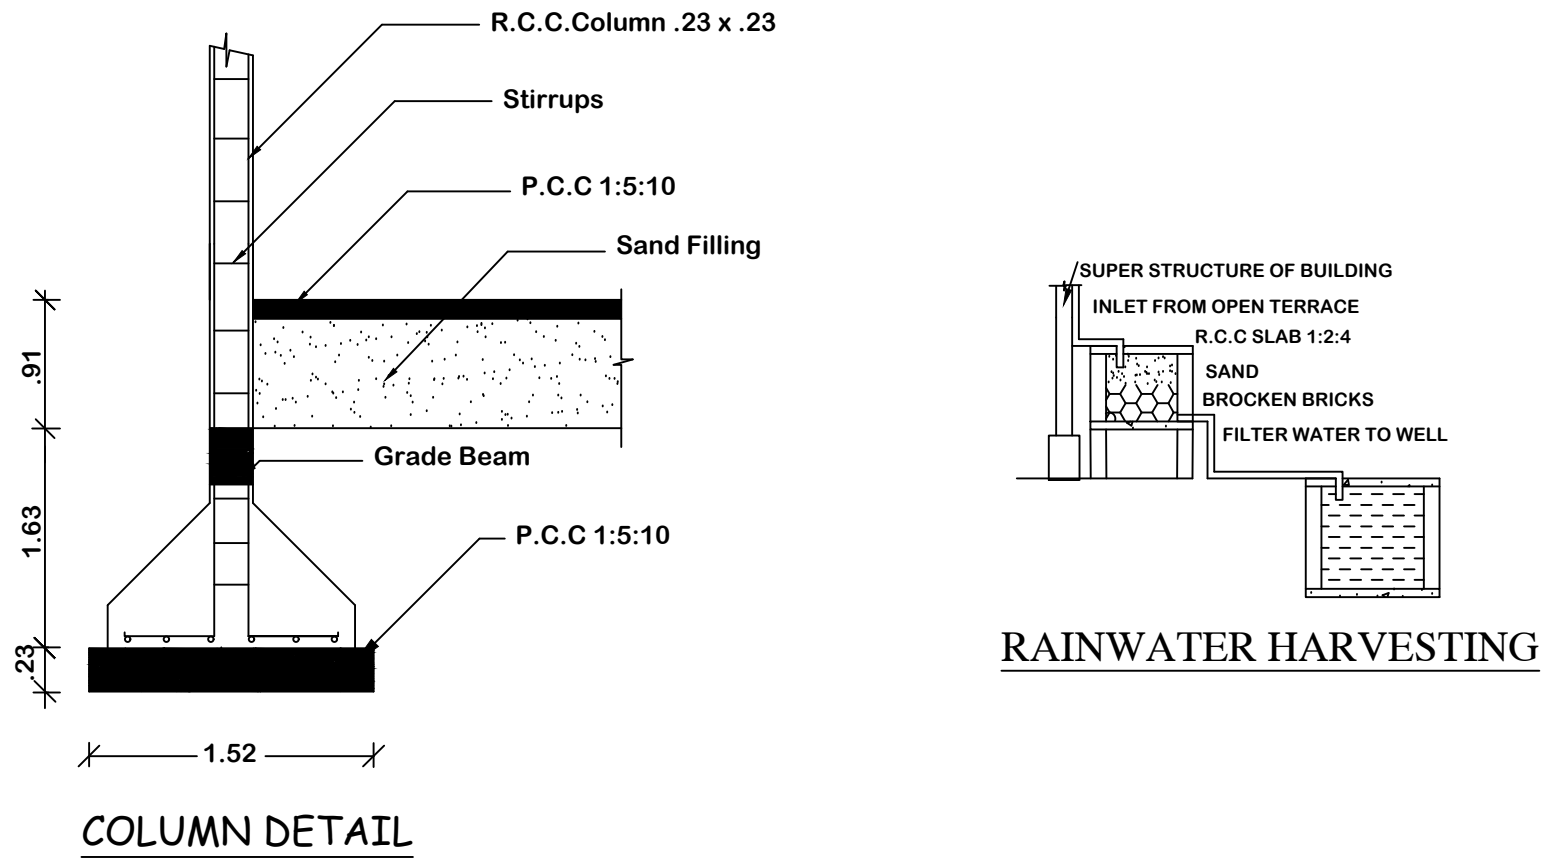
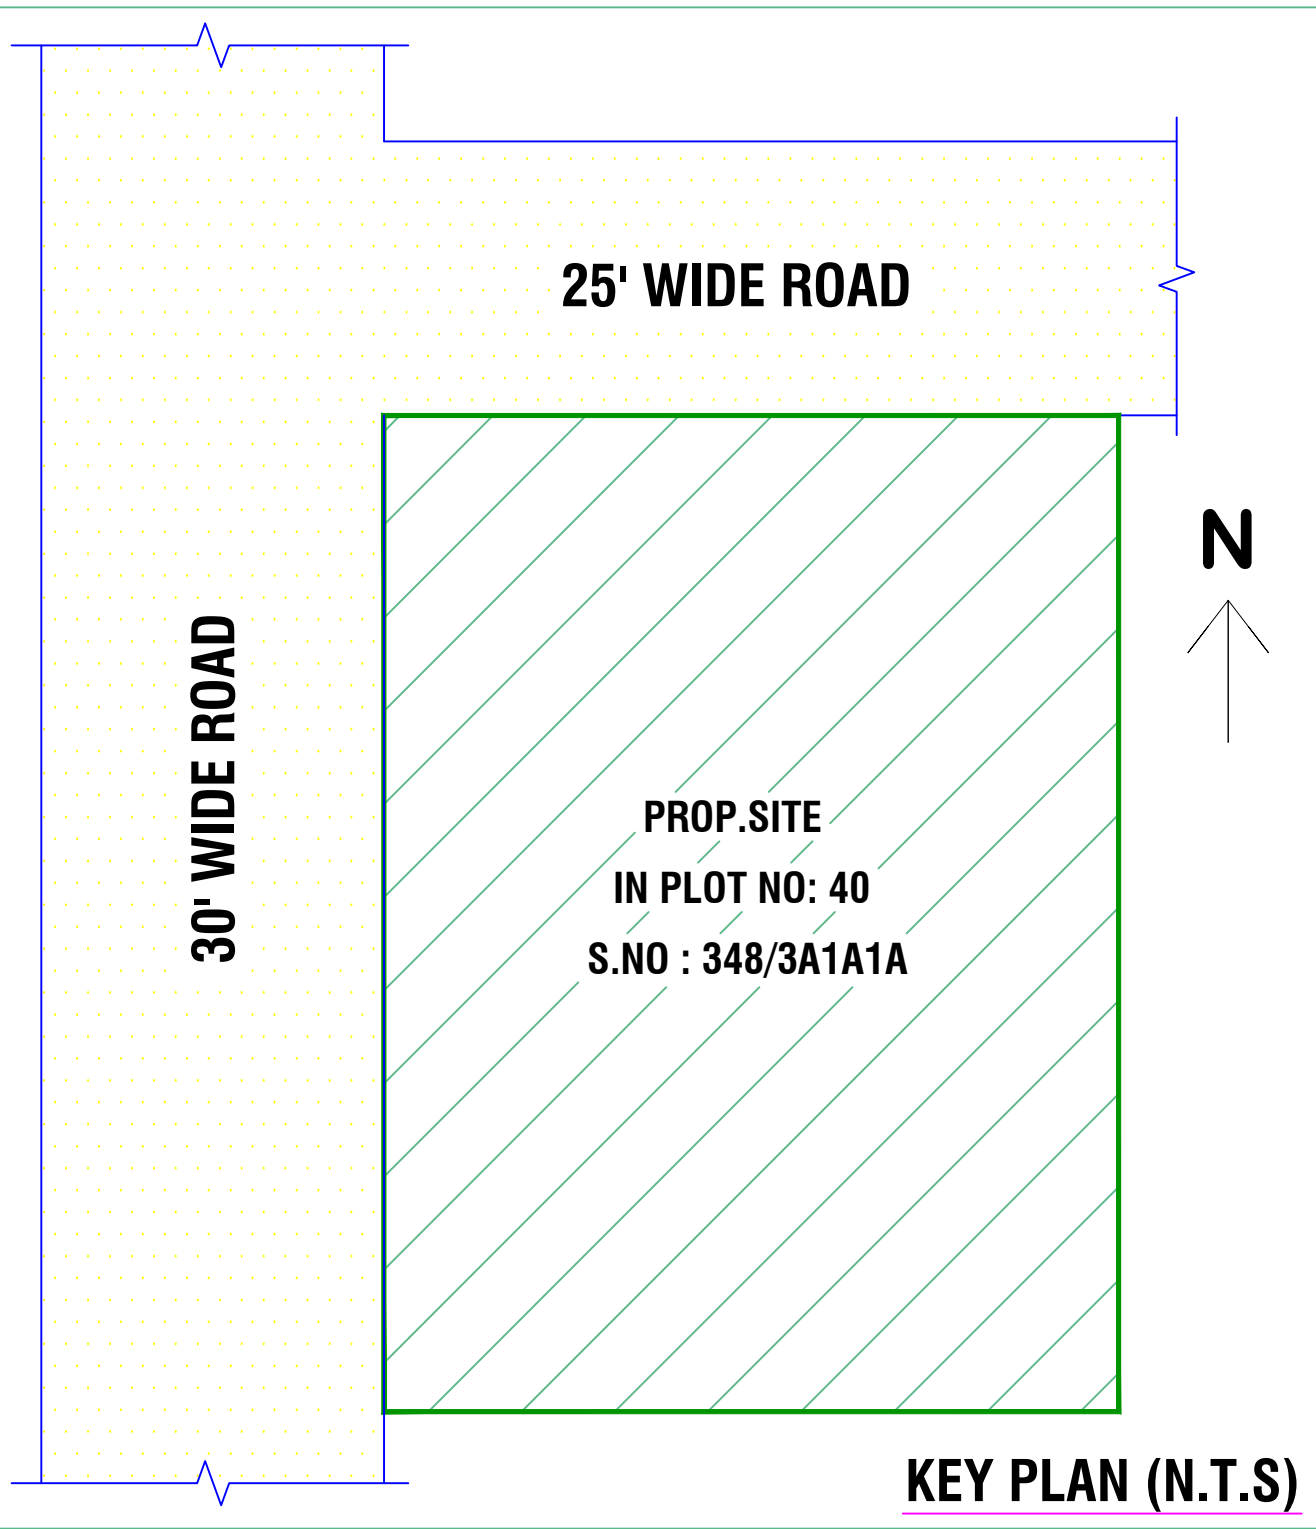
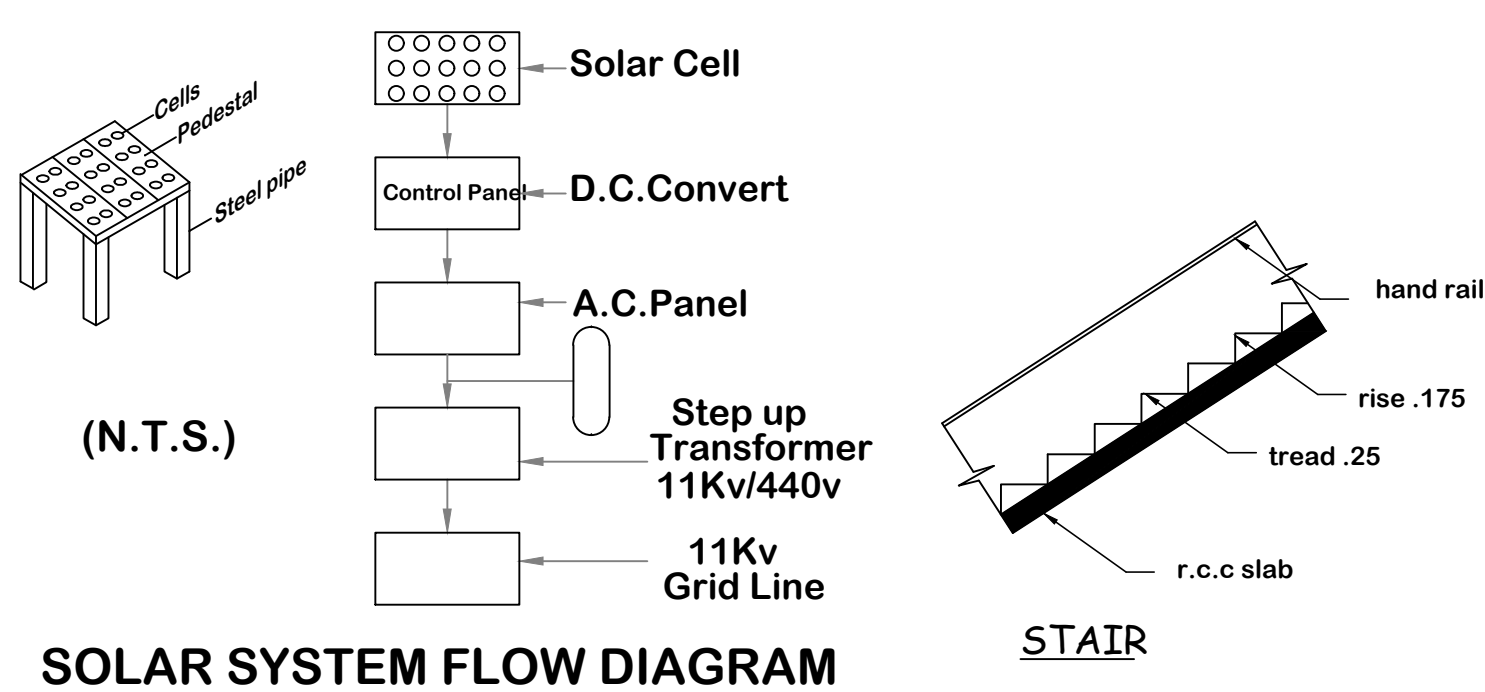
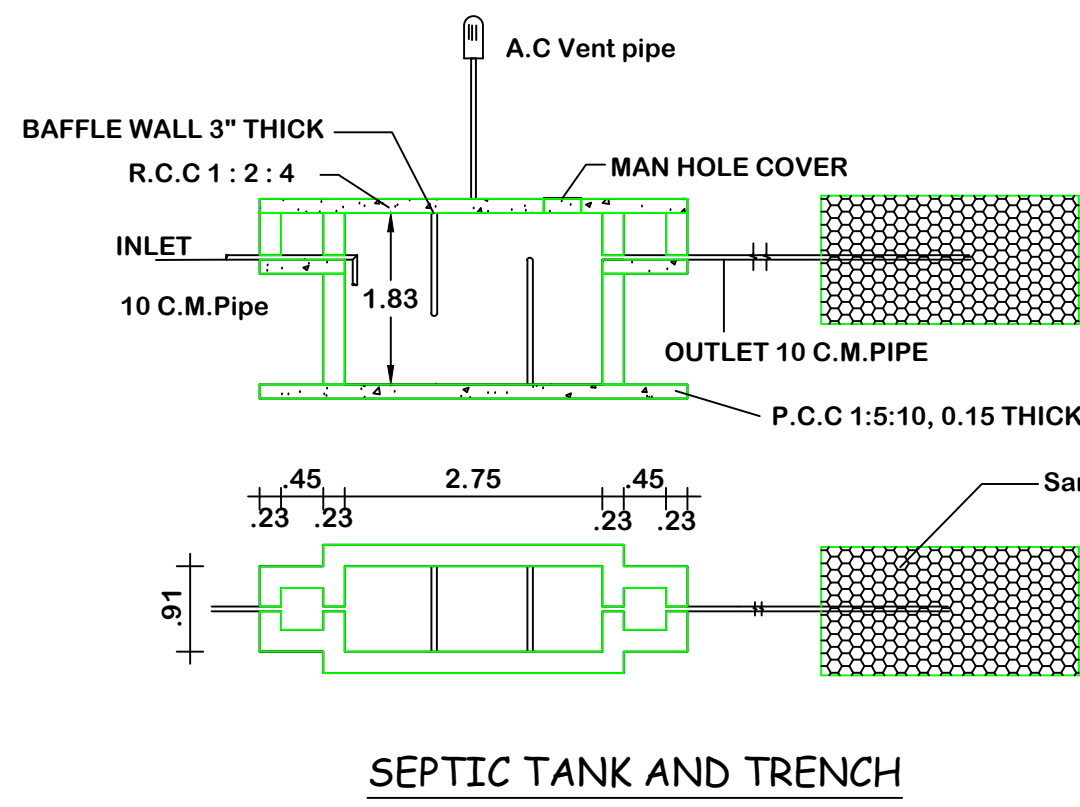


PLAN SHOWING THE PROPOSED CONSTRUCTION OF GROUND FLOOR RCC ROOF RESIDENTIAL BUILDING IN S.NO: 348 / 3A1A1A , PLOT NO : 40 , IDEAL CITY ,
NAVALPATTU VILLAGE PANCHAYAT , THIRUVERUMBUR TALUK , TRICHIRAPPALLI DISTRICT.
NAME OF APPLICANT :- Mrs.R.MUNISHWARI , W/O. Mr.K.RAMANAN.

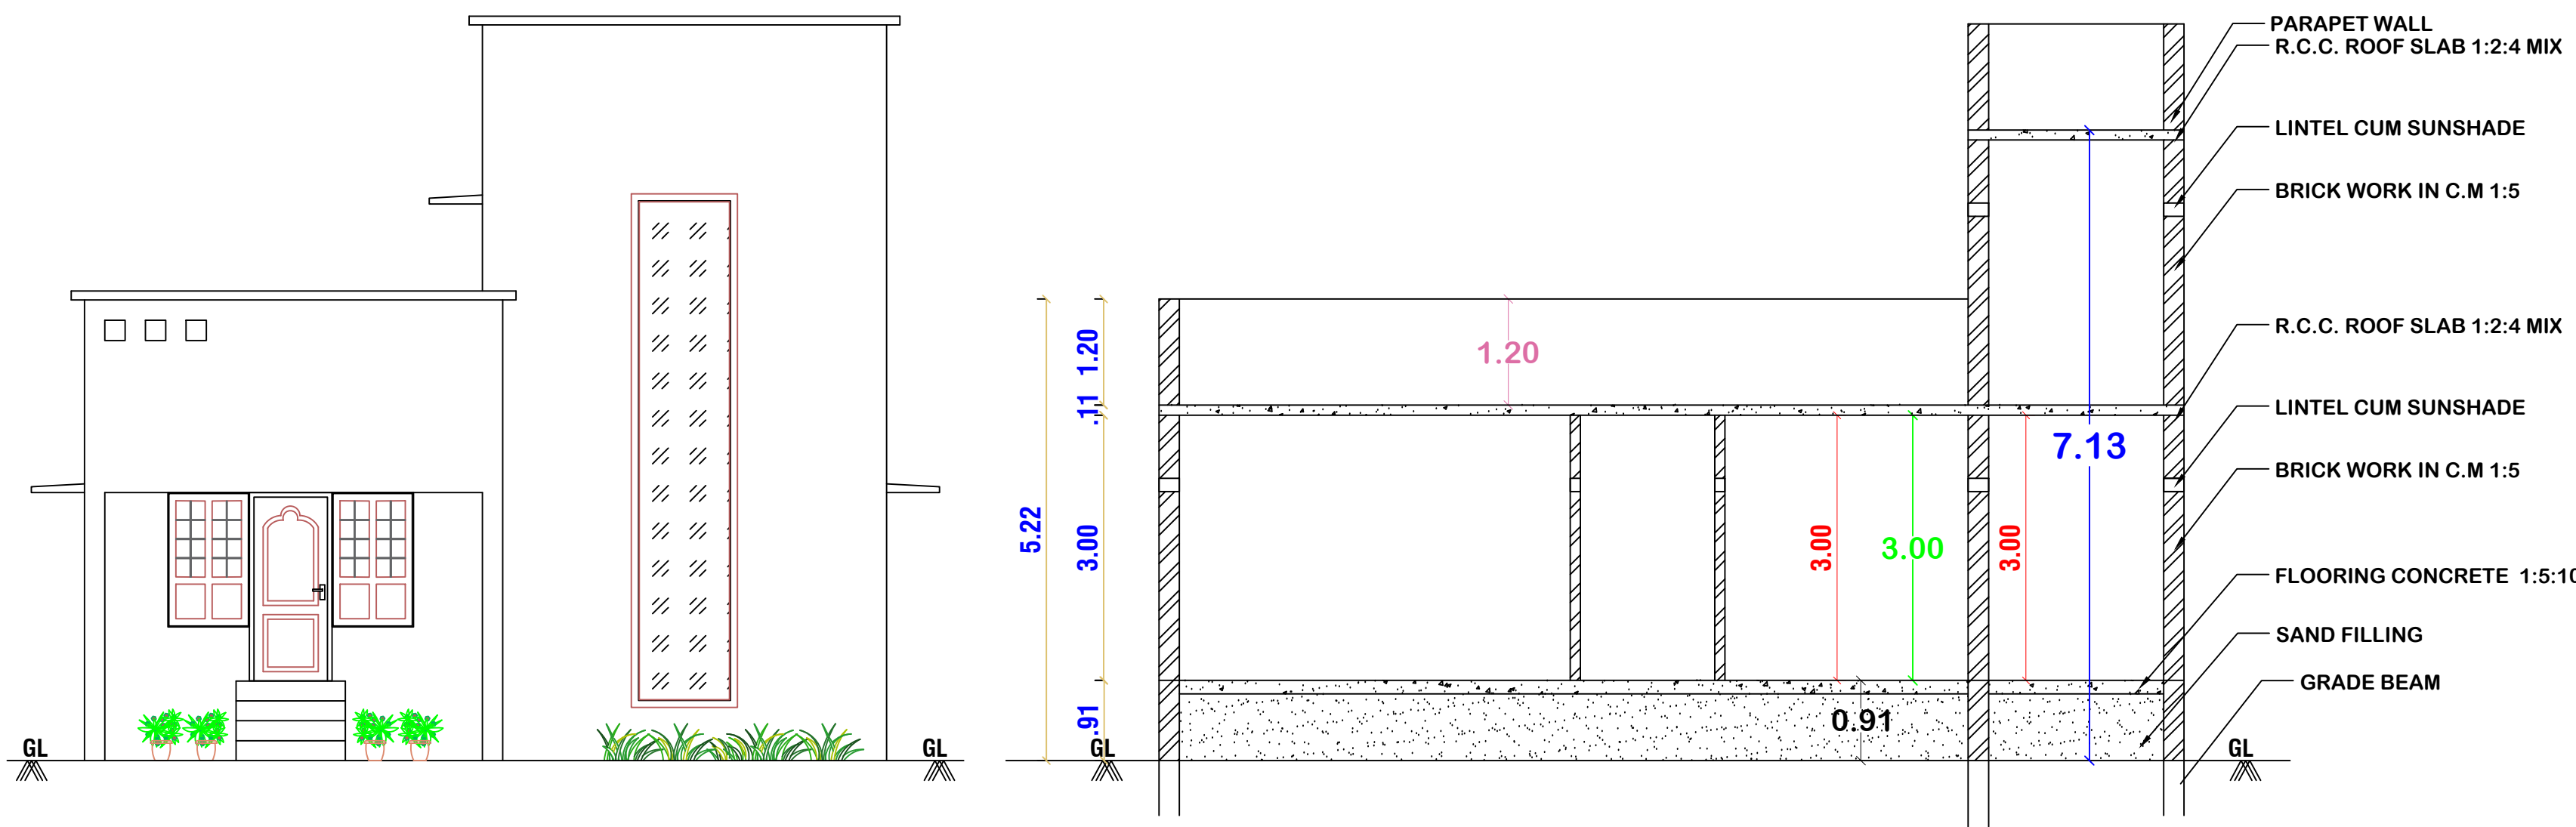

OFFICE USE			
AREA DETAILS			
REF.	DESCRIPTION	SQ.M	SQ.FT
□	SITE AREA	206.24	2220
□	PROP. PLINTH AREA IN G.F	115.95	1248
□	OPEN AREA	90.29	972
□	F.S.I	0.56	

JOINERY DETAILS		
MD	Door	1.00 x 2.10
D1	Door	0.91 x 2.10
D2	Door	0.75 x 2.10
W	Window	1.50 x 1.50
W1	Window	1.20 x 1.50
V	Ventilator	0.90 x 0.60

ALL DIMENSIONS ARE IN METRE, SCALE 1:100

Note:

Waste Water Used for Garden

Rain Water harvesting Details Provided

Rain water harvesting tank to be provided

R. Munishwari

APPLICANT

Er. T. Anandaraj, M Tech.,
Consulting Civil Engineer &
Licensed Building Surveyor
ANAND CONSTRUCTIONS
82. INDIRA MARKET,
THISAIYANVILAI 627 657
PHONE 272231 CELL 98425 18066.

ENGINEER