
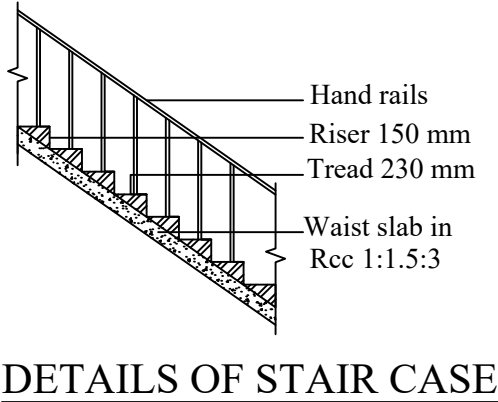
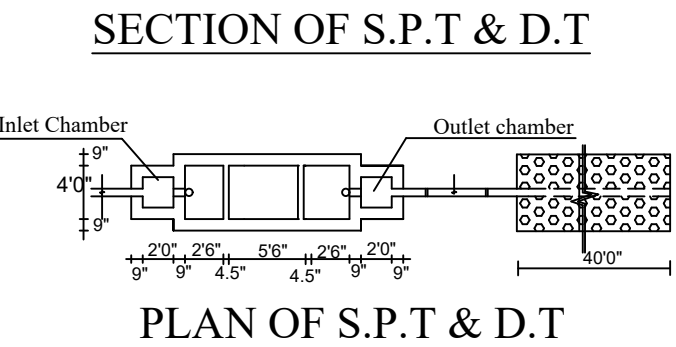
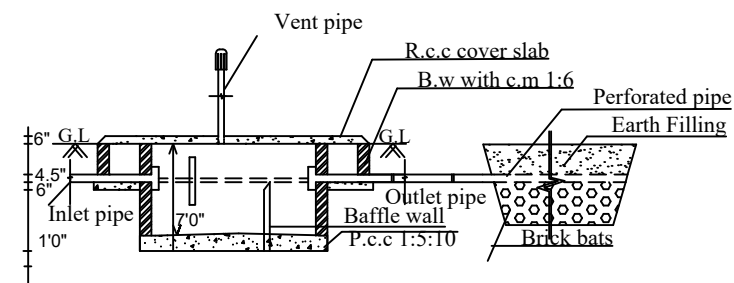
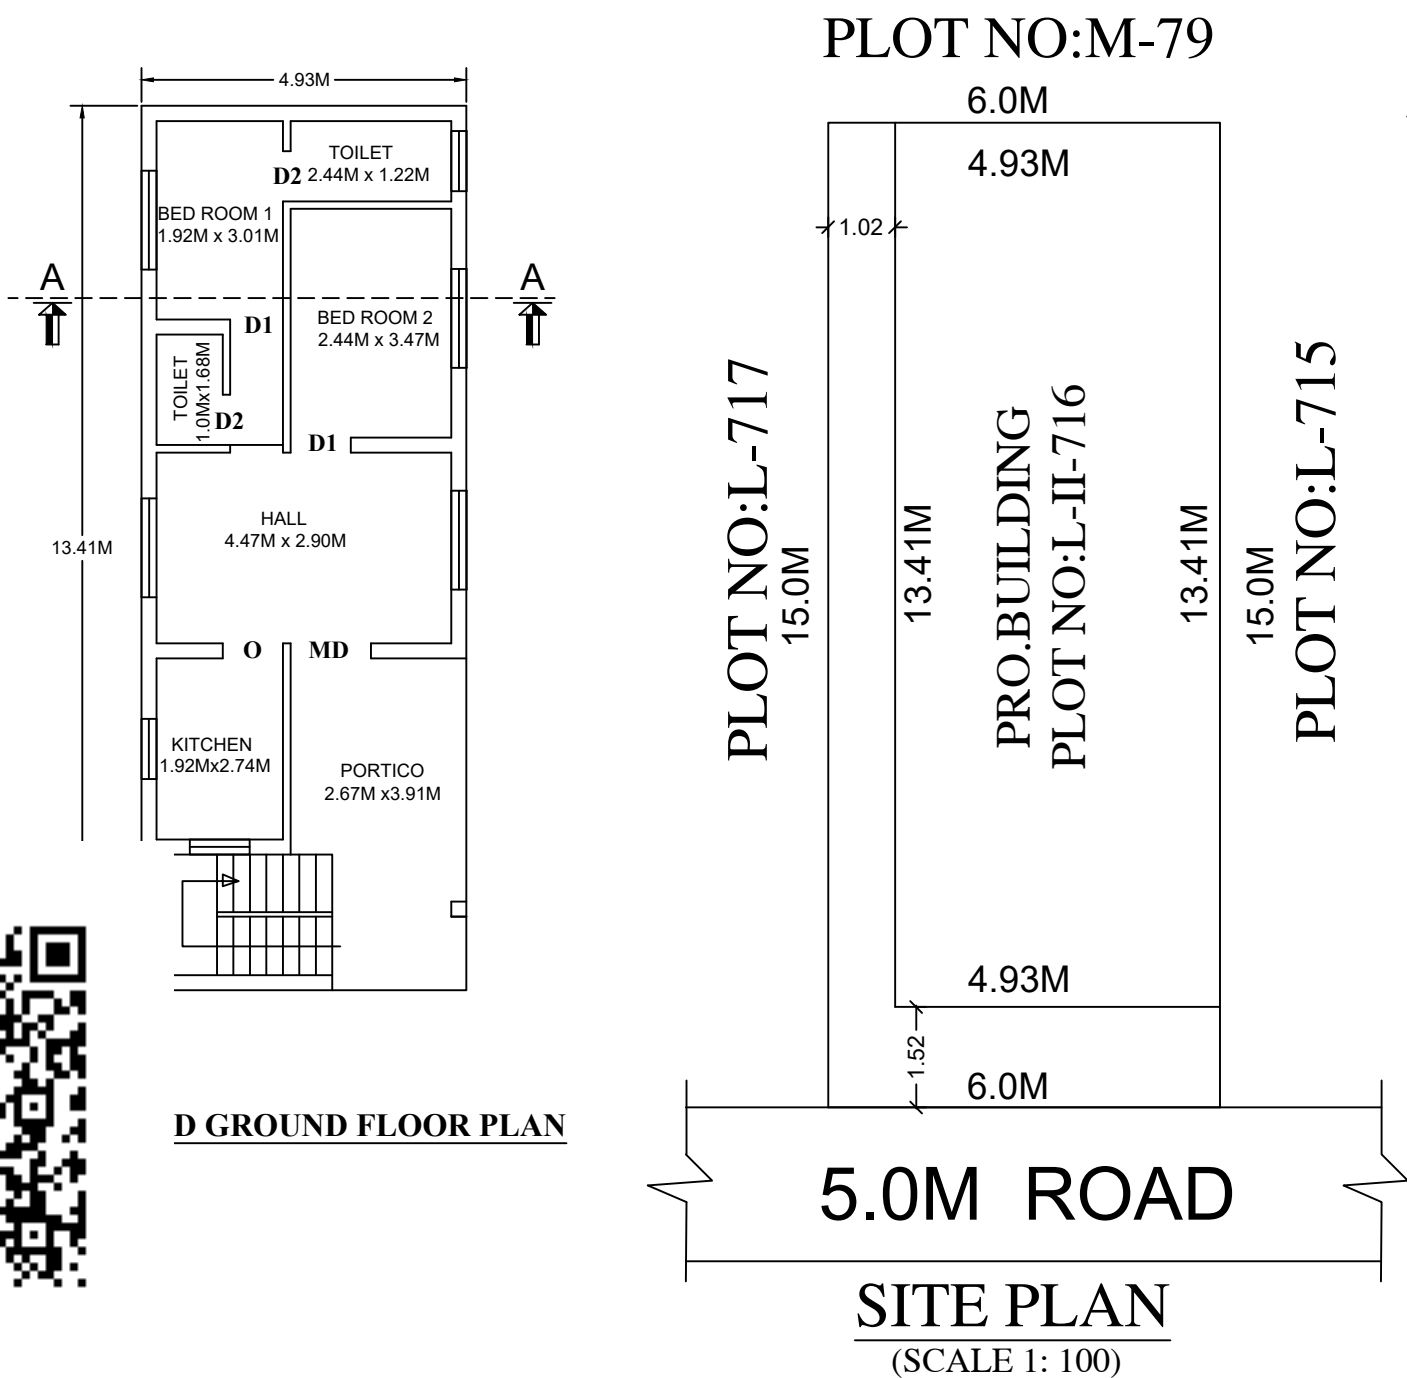
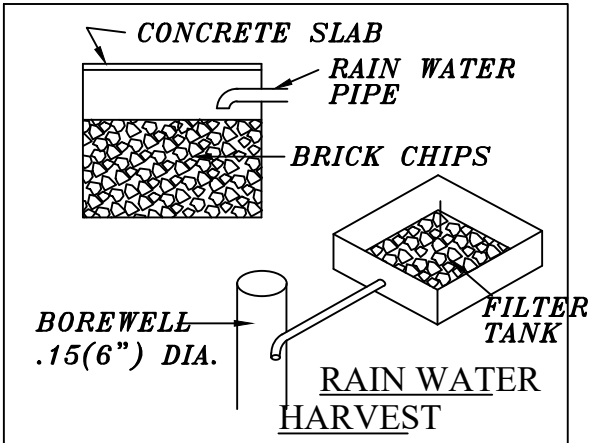
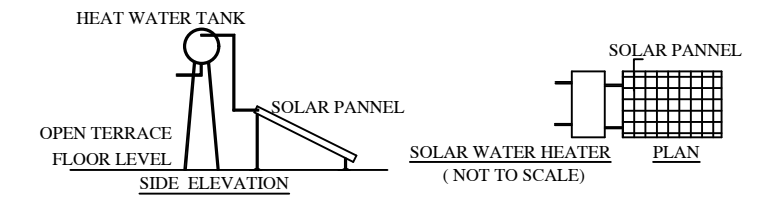


PLAN SHOWING THE PROPOSED CONSTRUCTION OF RESIDENTIAL
GROUND FLOOR BUILDING IN S.F,NO:310/PART,
NEW SUB DIV S.F,NO:310/1PART, PLOT NO :L-II-716,PHASE-I, NAVALPATTU VILLAGE &
PANCHAYAT, THIRUVERUMBUR (TK), THIRUCHIRAPALLI (DT).

APPLICANT :- Mr. M.MAGSUTH, S/o Mr.MOHAMMED ARIF.

APPROVAL AUTHORITY

SCALE=1:100

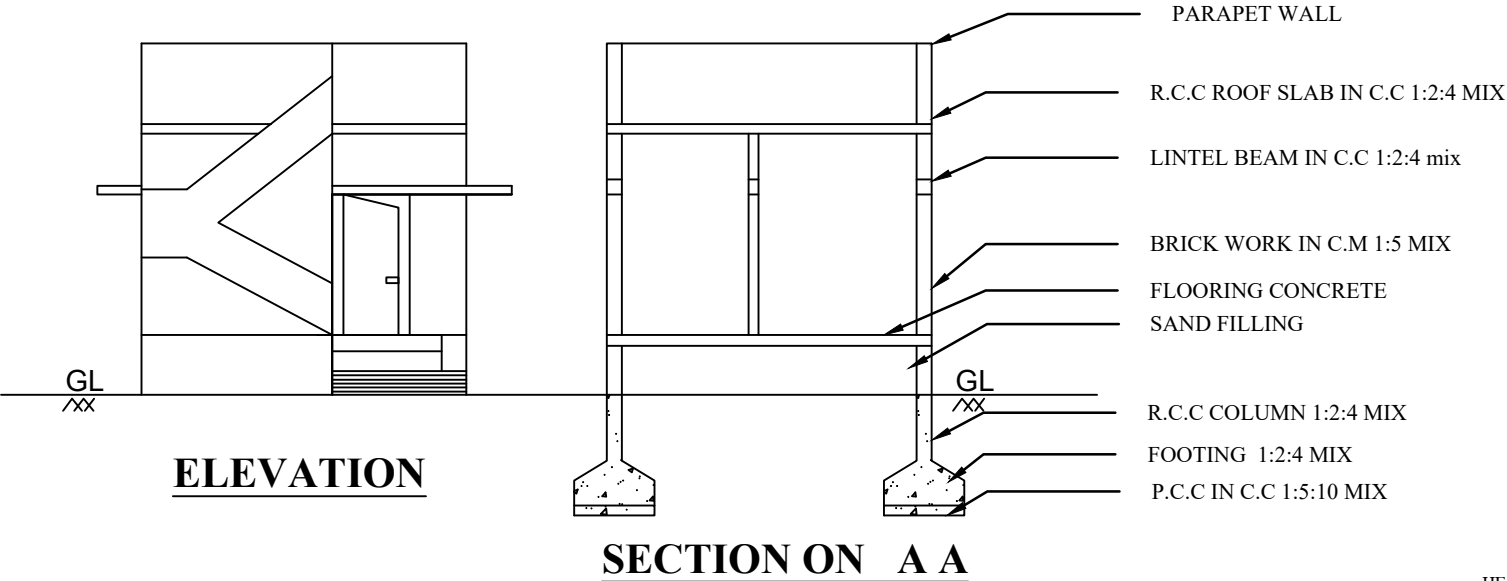

SCHEDULE OF JOINERY :

1.	MD	MAIN DOOR	3'-6" X7'-0"	1.07 X2.13
2.	D	DOOR	3'-0" X7'-0"	0.91 X2.13
3.	D1	DOOR	2'-6" X7'-0"	0.76 X2.13
4.	W	WINDOW	5'-0" X4'-6"	1.52 X1.37
5.	W1	WINDOW	4'-0" X4'-6"	1.22 X 1.37
6.	KW	WINDOW	3'-0" X3'-0"	0.91 X 0.91
7.	V	VENTILATOR	2'-0" X2'-0"	0.61 X 0.61
8.	O	OPEN	3'-0" X7'-0"	0.91 X2.13

AREA STATEMENT	SQ.FT	SQ.M
TOTAL EXTENT OF PLOT	969.00	90.00
PRO.GROUND FLOOR AREA	711.12	66.09
TOTAL VACANT AREA	257.88	23.96

- NOTE :
- BOUNDREY SHOWN IN GREEN.
 - BUILDING SHOWN IN RED.
 - PROPOSED SEPTIC TANK & DISPERSION TRENCH.
 - ALL DIMENSIONS ARE IN FEET & METRE.
 - WASTE WATER TO BE USED FOR GARDEN PURPOSE.

OWNER :

M. Magsuth

LICENSED SERVEYOR:

A. R.

ER. RENUGA RAVICHANDRAN. D.C.E.
LISENCED SURVEYOR
REG.NO:086/LS/2022/00044
ENGINEERS GRADE III-RE
A.R. CONSTRUCTION
9TH CROSS,AYANAR NAGAR,M.I.E.T.
TRICHY- 620007, CELL: 8072668595