



PLAN SHOWING THE PROPOSED CONSTRUCTION OF R.C.C ROOF RESIDENTIAL BUILDING IN GROUND & FIRST FLOOR AT OLD SF NO: 331/3, NEW SF NO: 138/3 (As Per Document) (As Per Patta), AT KOTTAPALAYAM VILLAGE AND PANCHAYAT, THURAIYUR TALUK, TRICHY DIST.

APPLICANT:Mr.S.GOPINATHRAJA


S/O.SELVAM

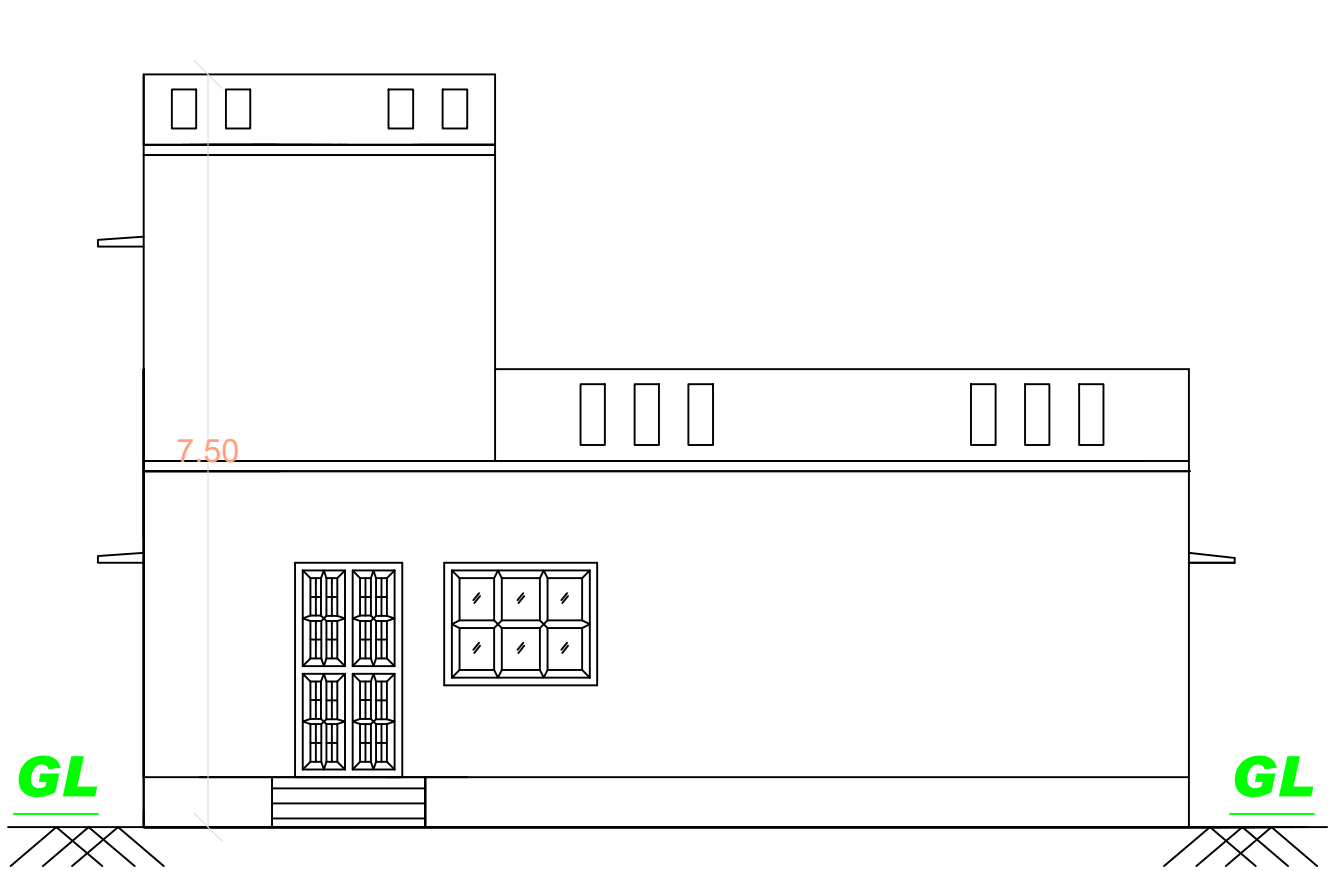


FRONT ELEVATION

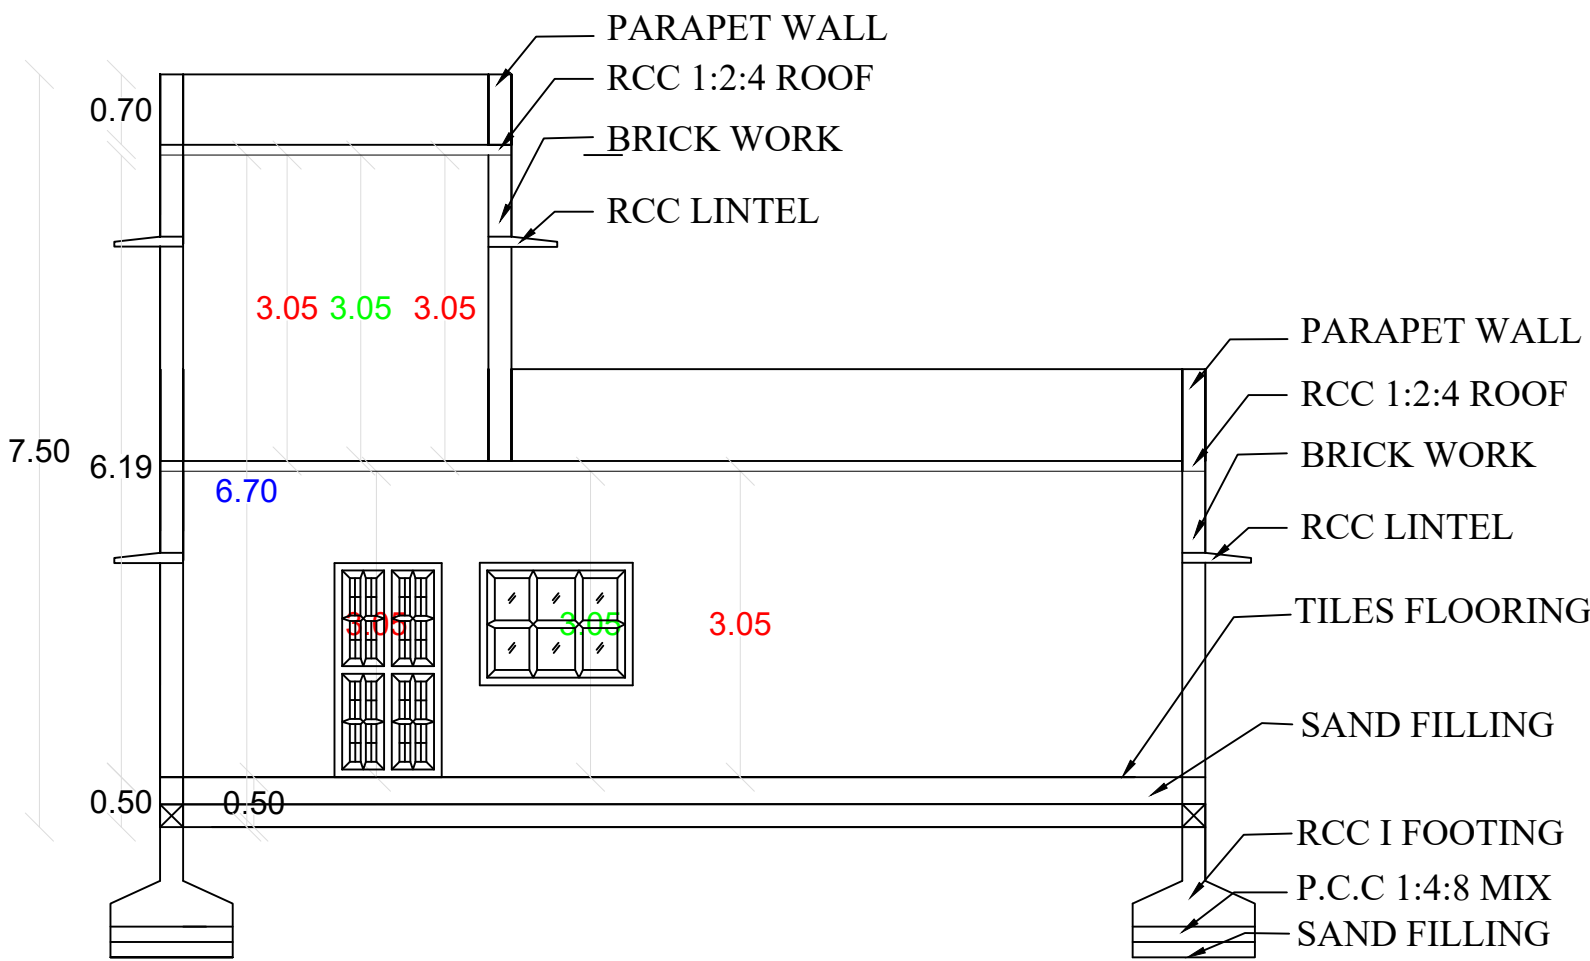


SECTION ON AB

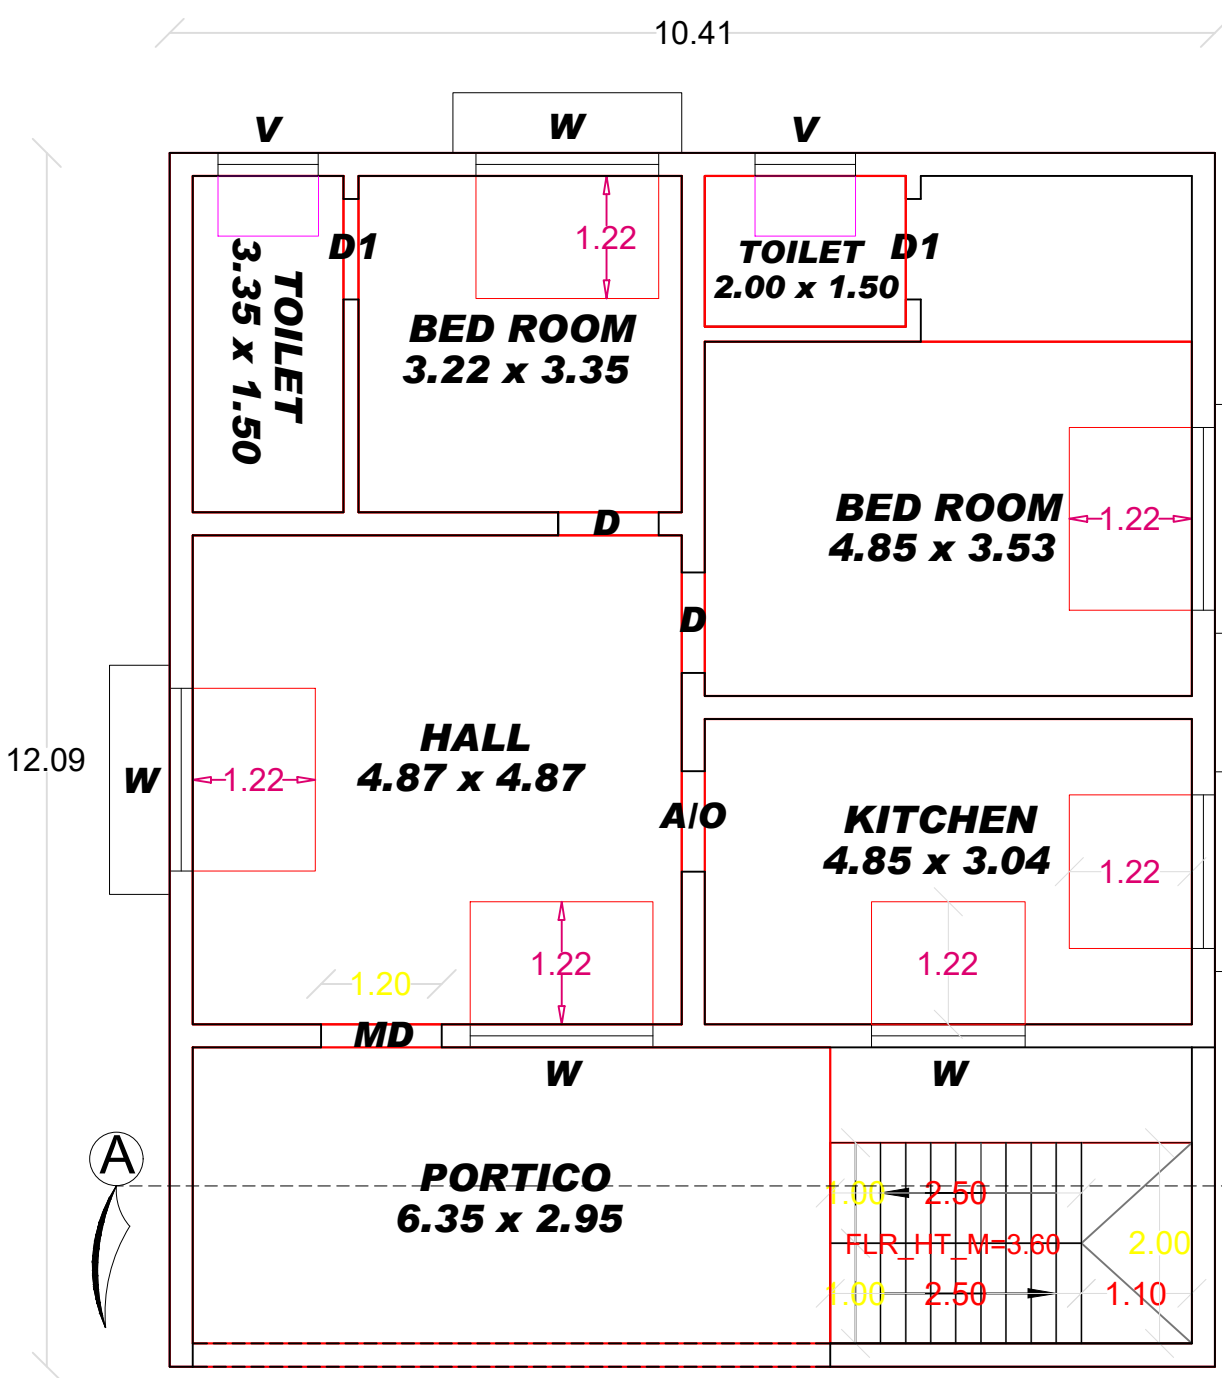

GROUND FLOOR PLAN

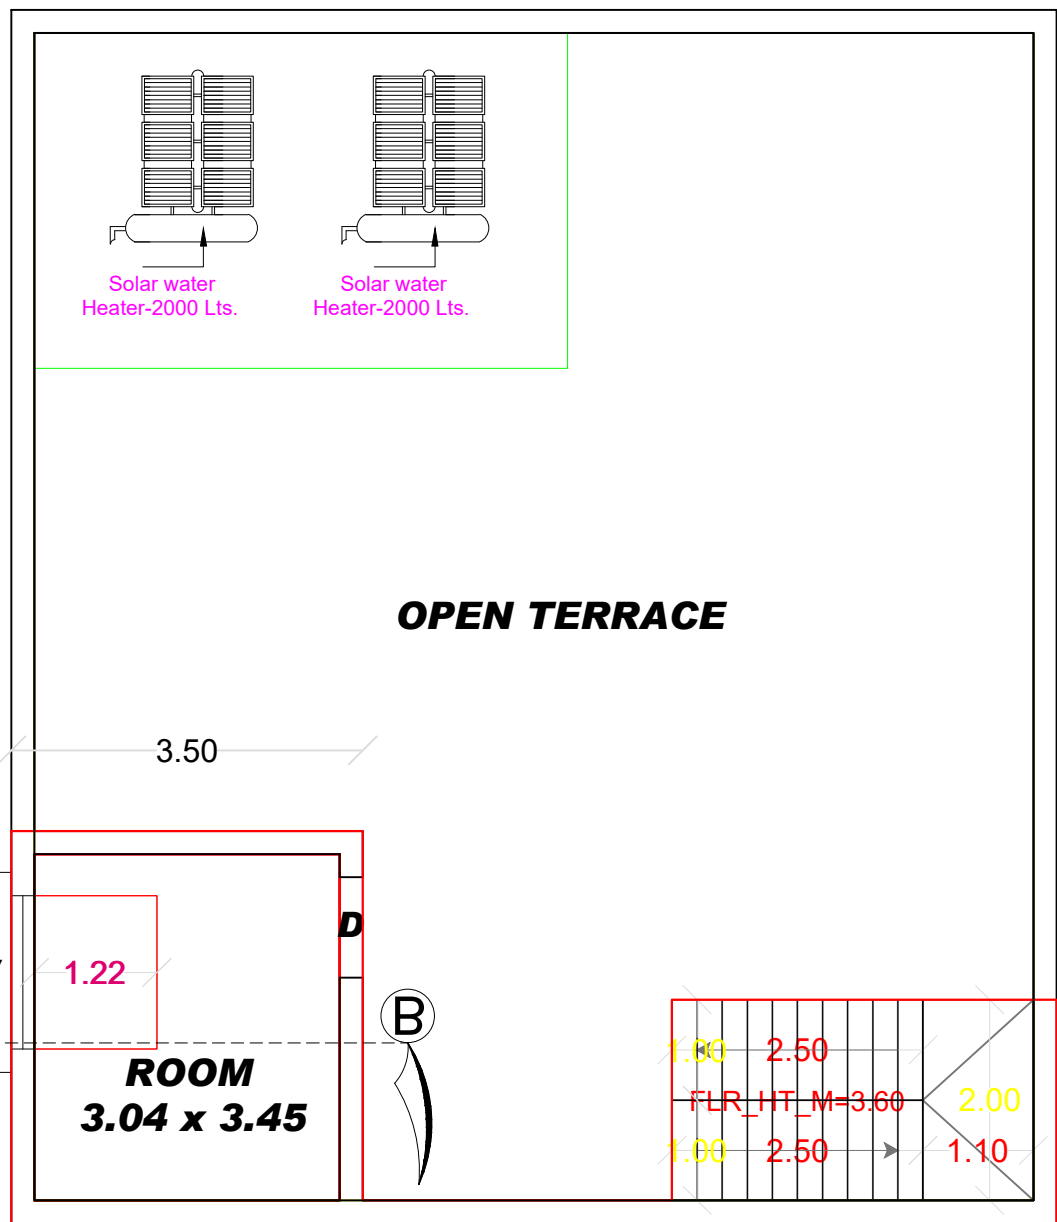

FIRST FLOOR PLAN
OPEN TERRACE PLAN

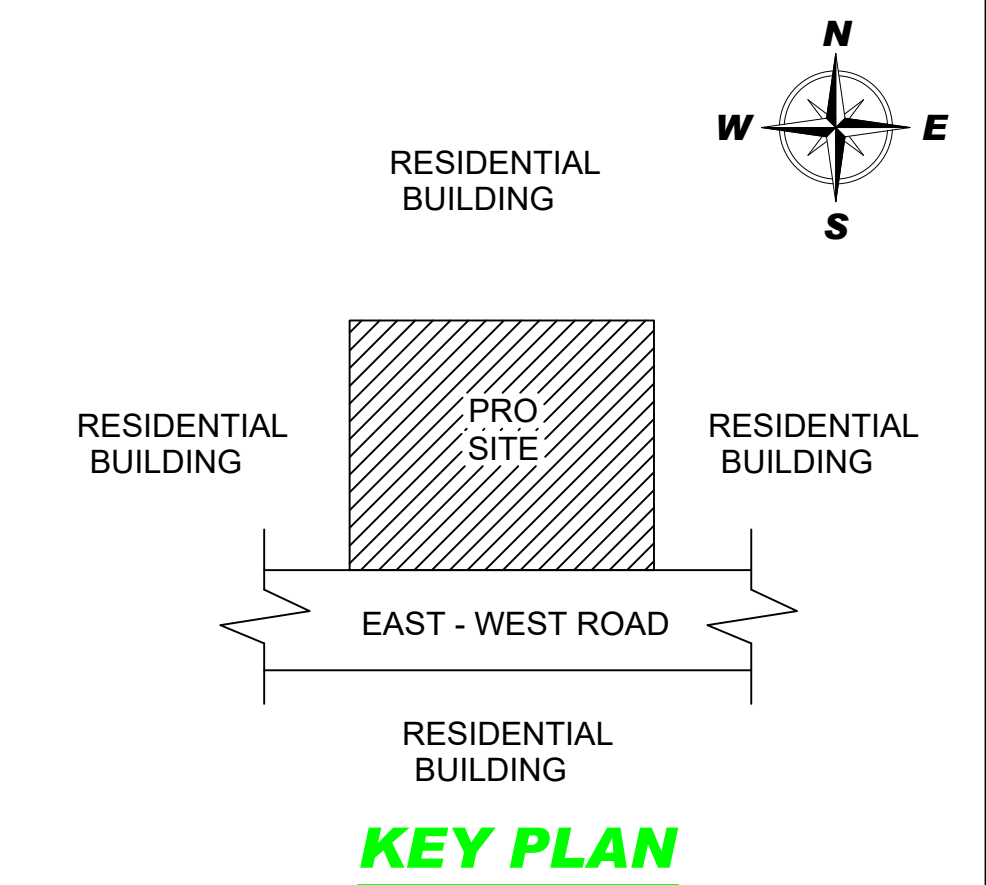


KEY PLAN



1.MALARKODI, 2.ALAGESAN LAND
13.41 M

RAMAMOORTHY LAND

15.09 M

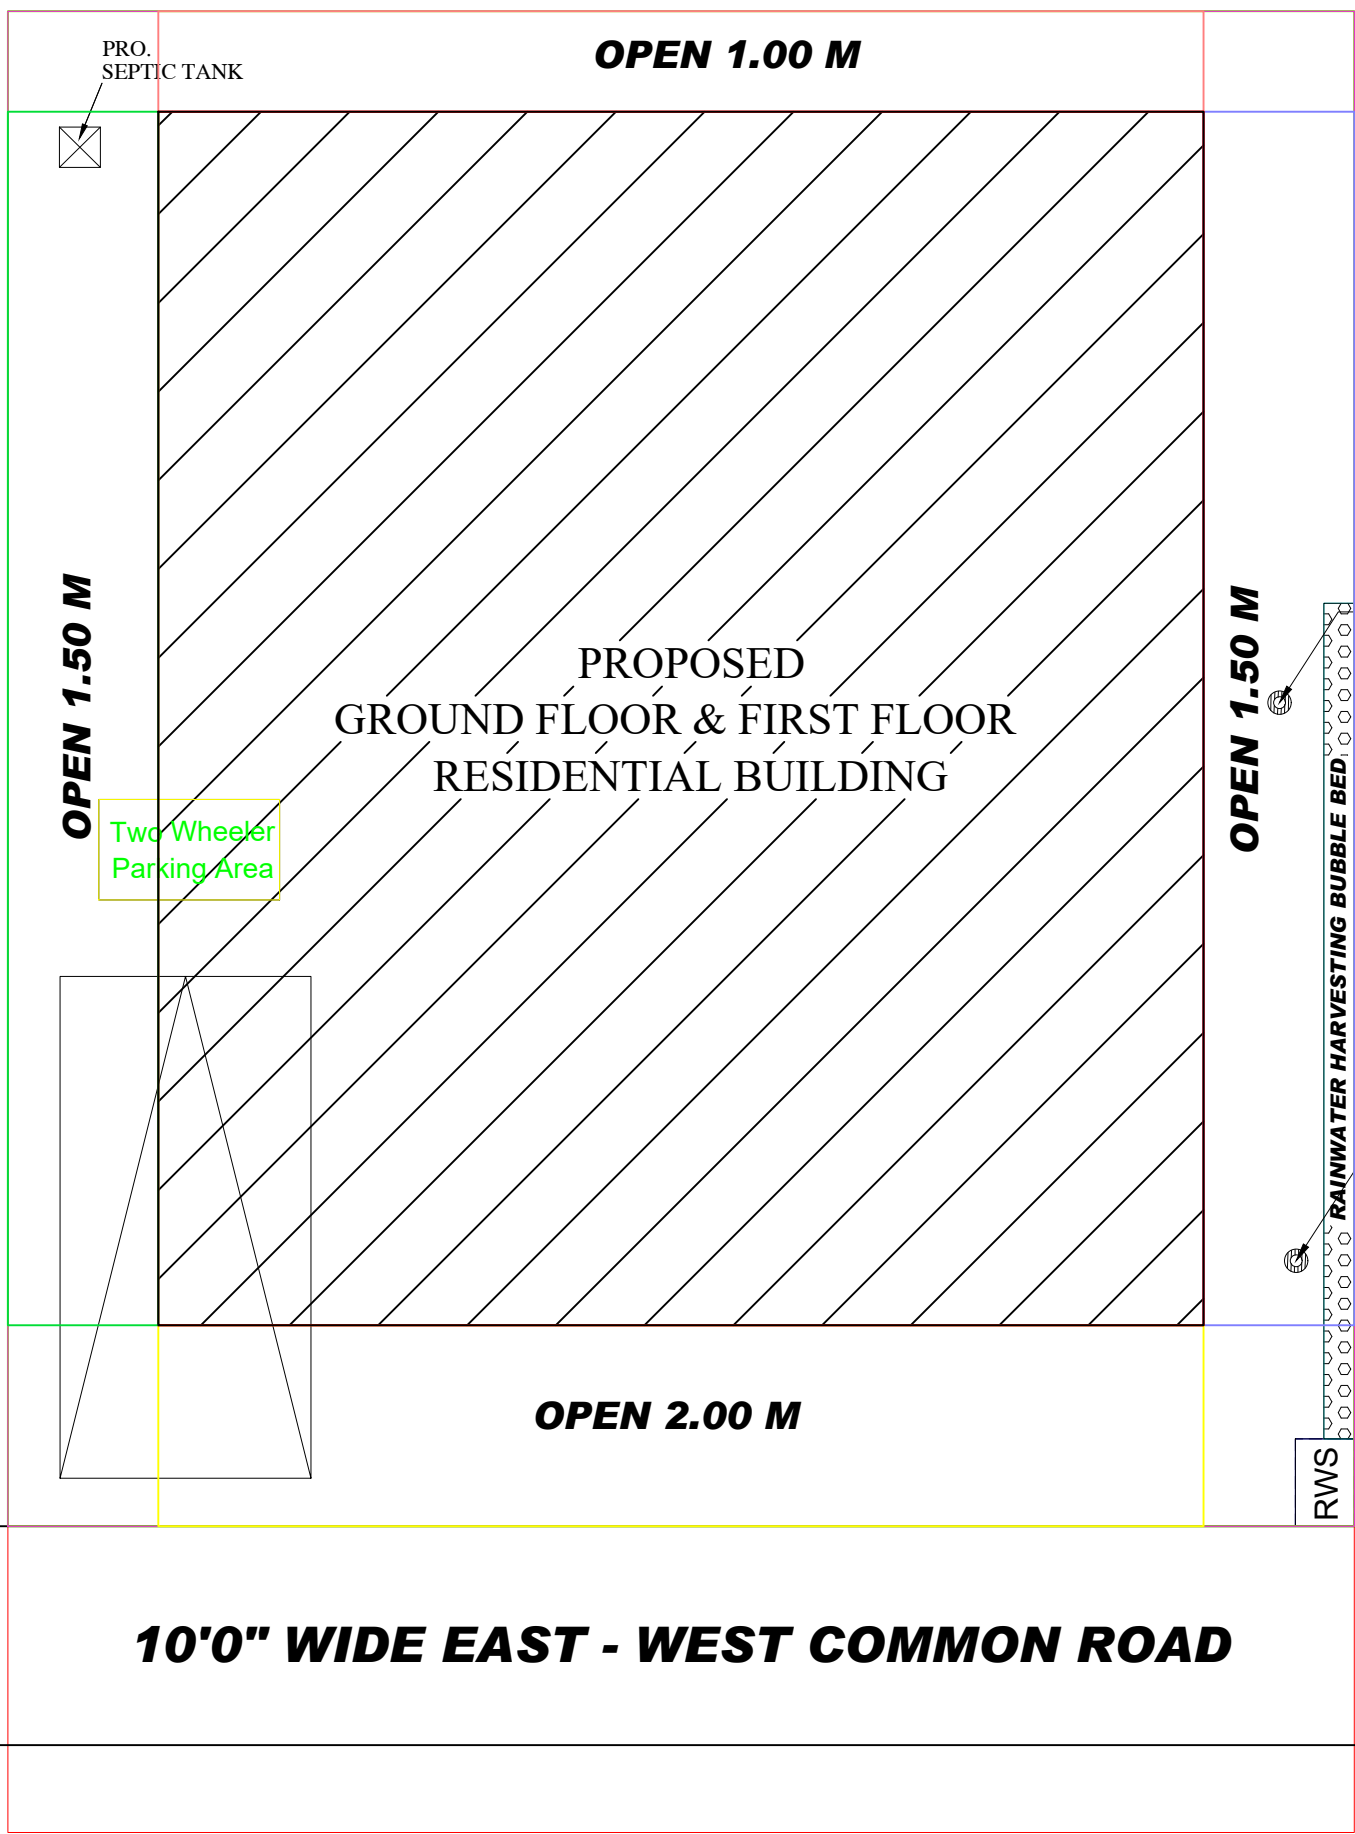

SITE PLAN (SCALE 1:1)


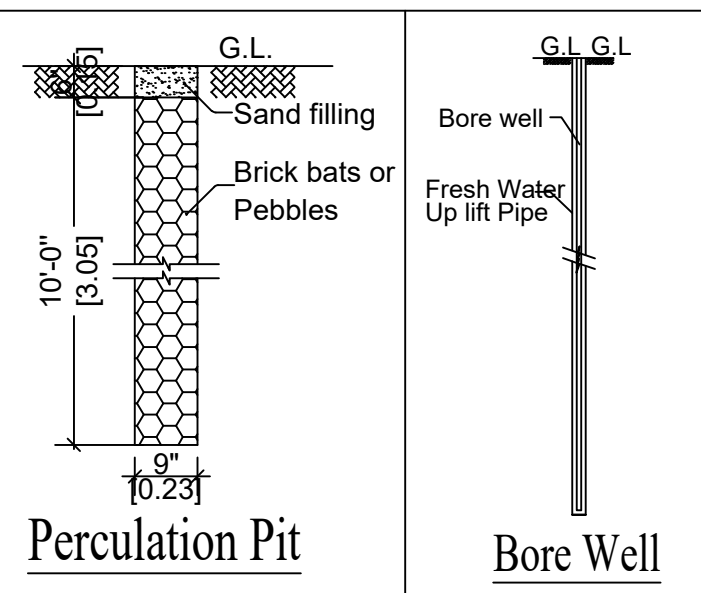
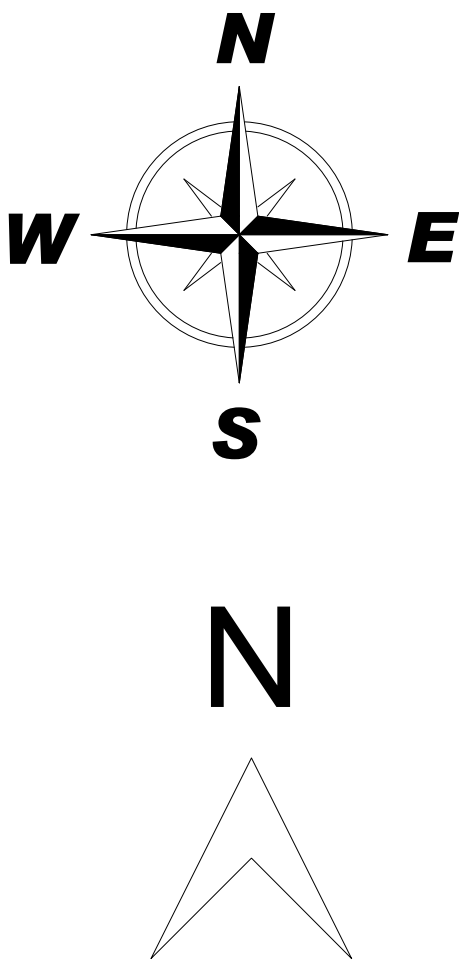


APPLICANT

ENGINEER



Details

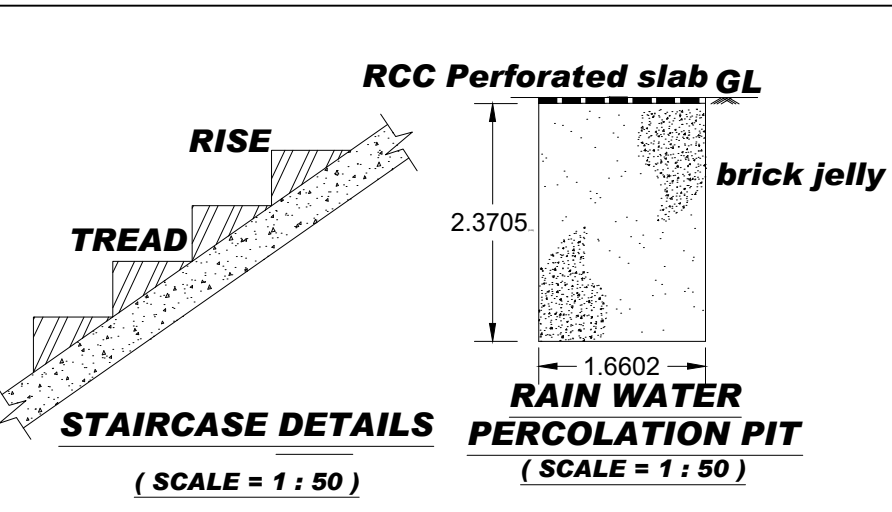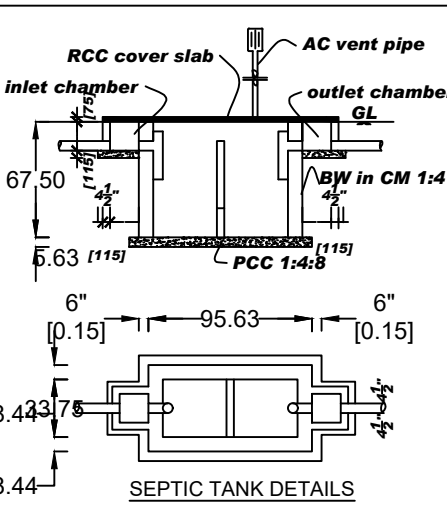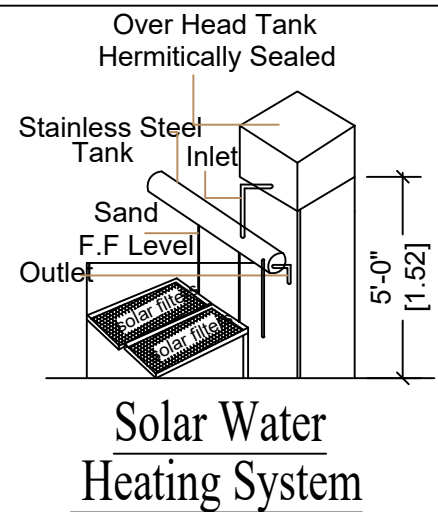

F.S.I = 139.54 202.34 = 0.45		
PARTICULARS	SQ.FT	SQ.M
MD - MAIN DOOR	3'6" X 7'0"	1.06 X 2.10
GG - GRILL GATE	3'6" X 7'0"	1.06 X 2.10
D - DOOR	3'0" X 7'0"	0.91 X 2.10
D1 - DOOR	2'5" X 7'0"	0.76 X 2.10
W1 - WINDOW	5'0" X 4'0"	1.52 X 1.22
A/O - DOOR	3'0" X 7'0"	0.91 X 2.10
V - VENTILATOR	4'0" X 2'6"	1.22 X 0.76

AREA CALCULATION:	
☐	TOTAL AREA : 2178.00 SQ.FT (or) 274.35 SQ.M
☐	PROPOSED GF AREA : 1354.75 SQ.FT(or)125.86 SQ.M
☐	PROPOSED FF AREA : 147.25 SQ.FT(or) 13.68 SQ.M
☐	VACANT AREA : 823.25 SQ.FT (or) 148.49 SQ.M
☐	EXISTING ROAD

TK BUILDERS
Er.S.THANARAJ. B.E,
Govt. Registered Engineer
ATTUR ROAD.
Uppiliyapuram-621011.
Cell no. 8668138955.