



PLAN SHOWING THE PROPOSED CONSTRUCTION OF GROUND FLOOR R.C.C ROOF RESIDENTIAL BUILDING IN S.F NO:340/5, PATTA NO.1562, AT MR PALAYAM VILLAGE, SANAMANGALAM PANCHAYAT, MANACHANALLUR TALUK, THIRUCHIRAPPALLI DISTRICT.

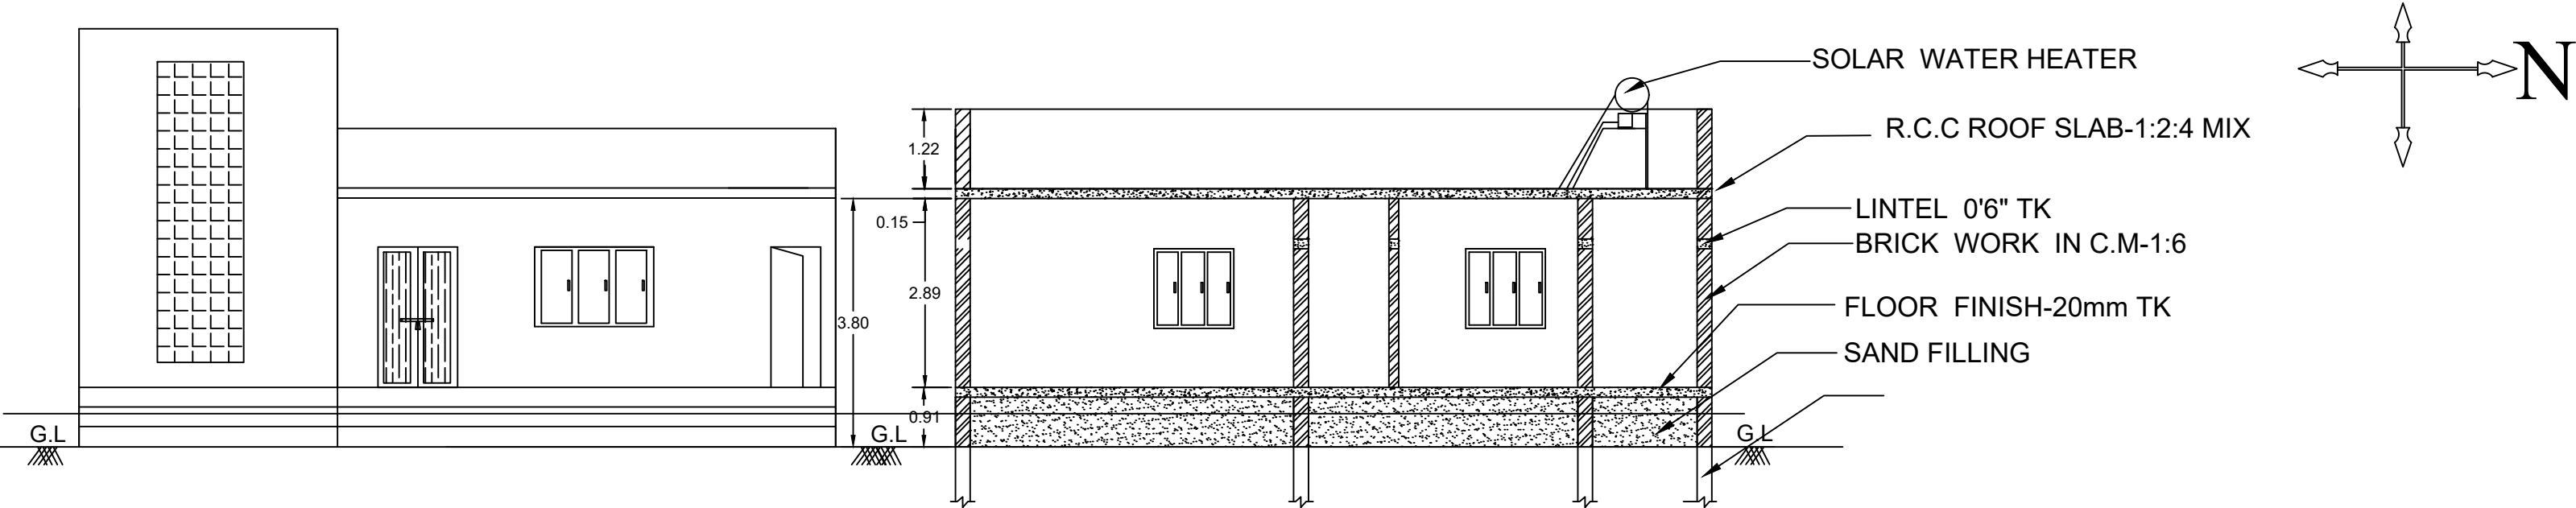


ELEVATION

CROSS SECTION (A-B)

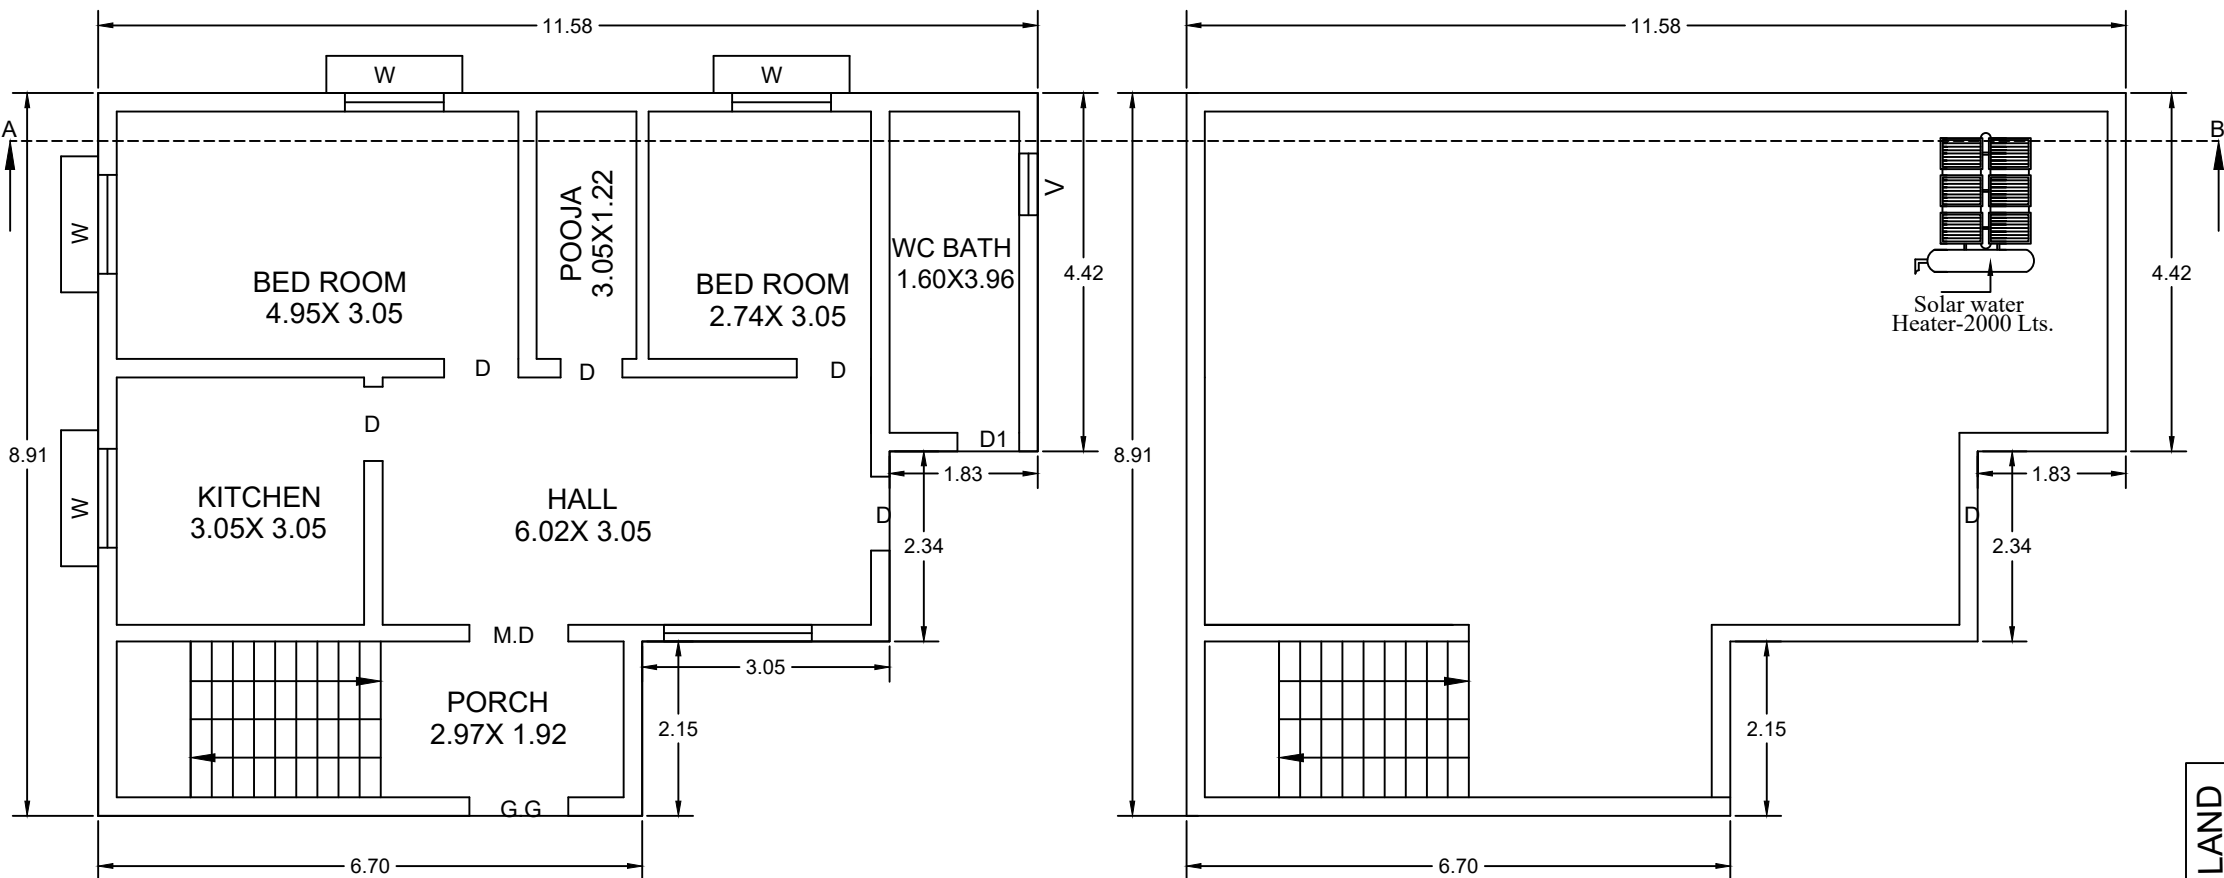





PRO.GROUND FLOOR PLAN

PRO.TERRACE FLOOR PLAN


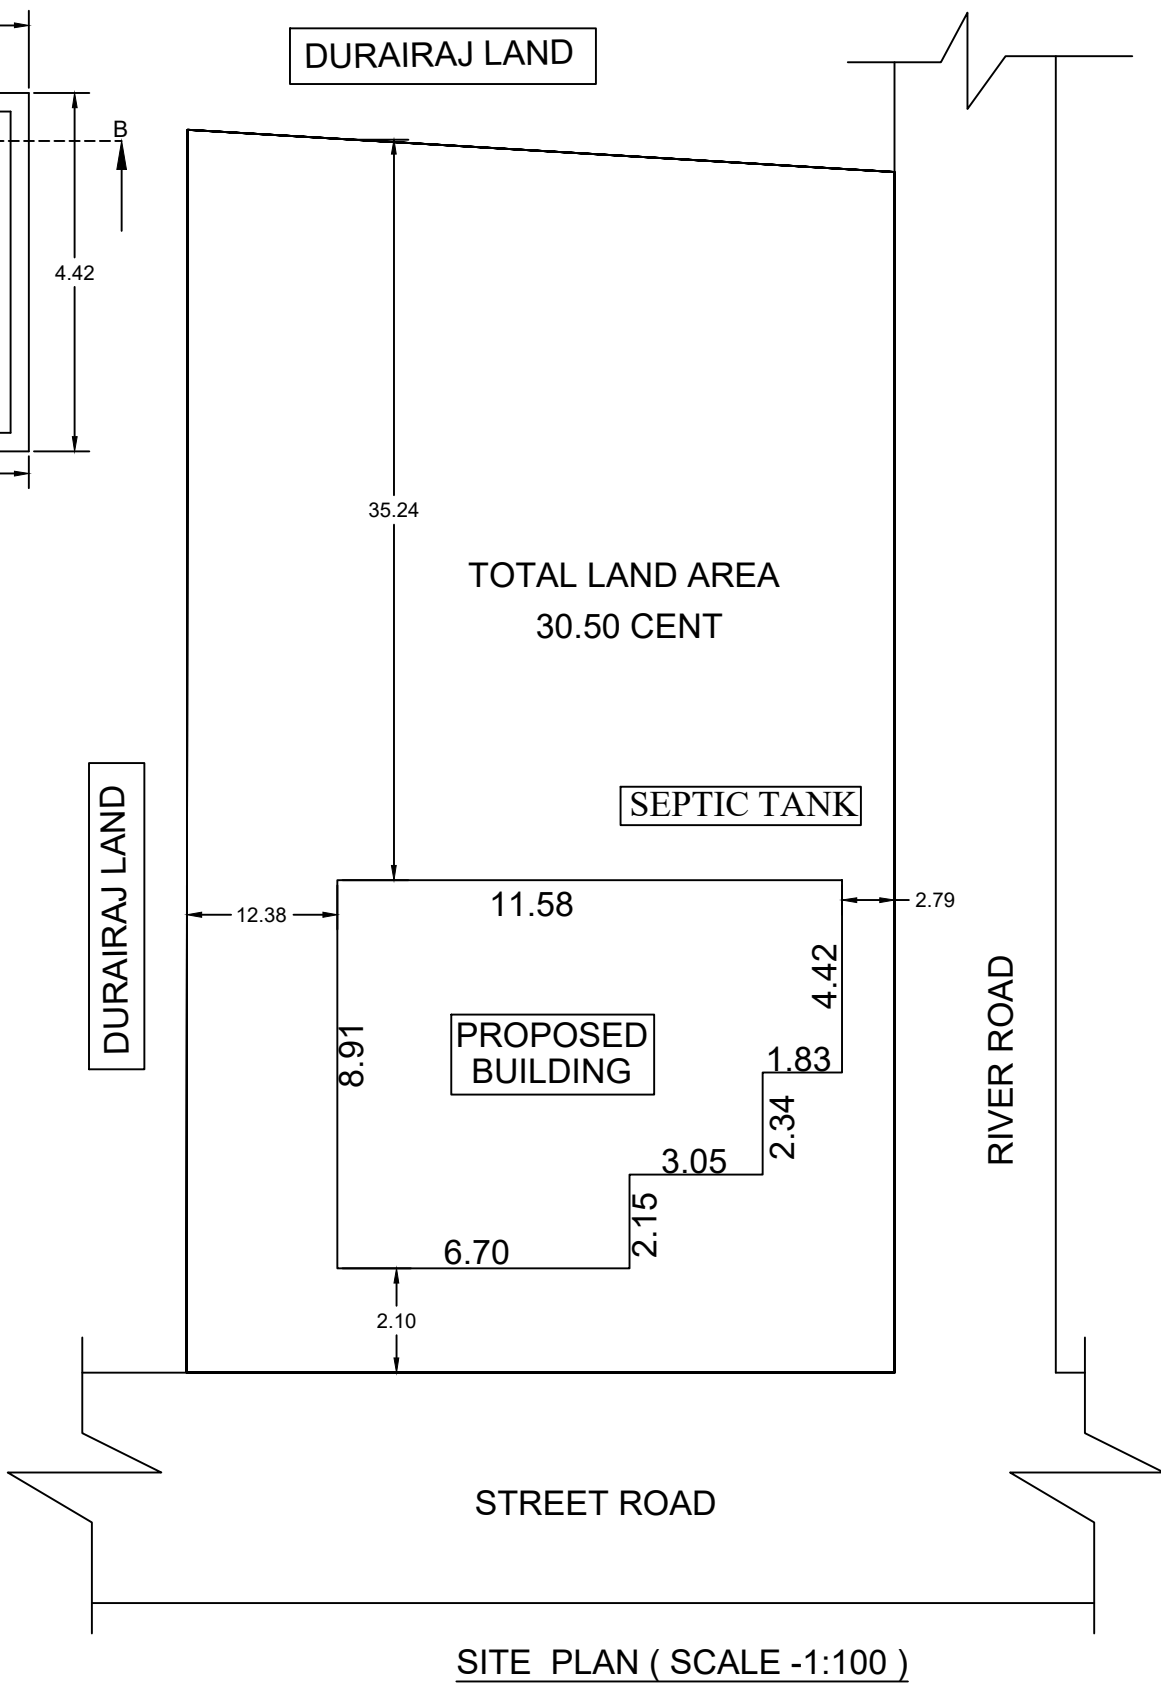


STREET ROAD

SITE PLAN (SCALE -1:100)

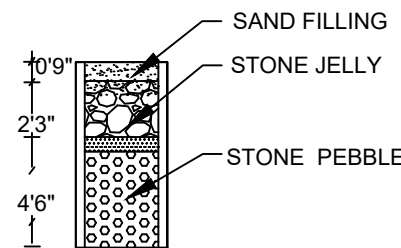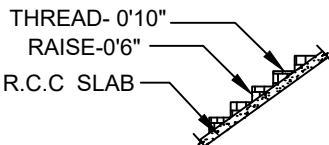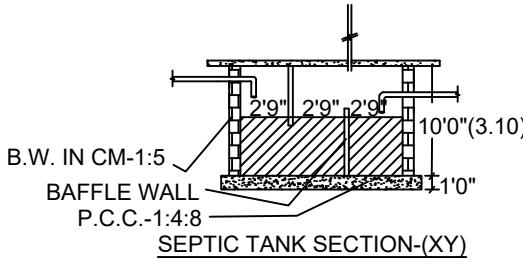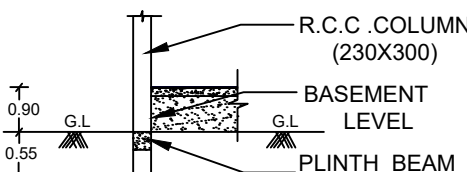

DETAILS OF RAIN WATER HARVESTING

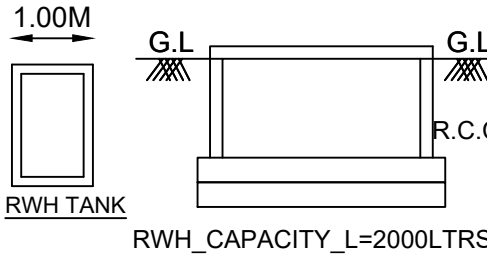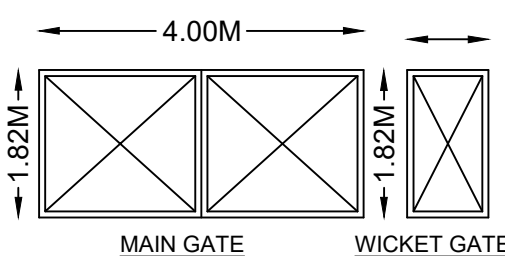

OFFICE USE:

REFERENCE	FEET	METERS
M.D MAIN DOOR	4'0"X7'0"	1.22X2.13
D DOOR	3'0"X7'0"	0.91X2.13
D1 DOOR	2'6"X7'0"	0.76X2.13
W WINDOW	4'0"X4'0"	1.22X1.22
V VENTILATOR	3'0"X3'0"	0.91X0.91
AREA CALCULATION	SQ.FT	SQ.M
TOTAL AREA OF THE SITE	13297.84	1235.40
PROPOSED G.F AREA	951.64	88.41
OPEN AREA	12346.20	1146.99

COLOUR INDEX:

- SITE BOUNDRY SHOWN
- PROPOSED BUILDING SHOWN
- EXISTING ROAD SHOWN


NOTE:

- ALL DIMENSIONS ARE IN FEET & METER
- WASTE WATER USED FOR GARDENING PURPOSE
- RAIN WATER HARVESTING PIT TO BE PROVIDED
- U - SEPTIC TANK TO BE PROVIDED

SCALE: 1 INCH=8 FEET (OR) 1:100

OWNER:

Mr.D.PERIYASAMY,
S/O DURAISAMY.

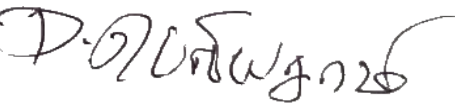SIGNATURE: 
(Mr.D.PERIYASAMY)

REGISTERED ENGINEER:


Er.P. THANGAVEL, M.E.,
SIVAM BUILDERS,
Registered Engineer - 123,
Alathur Road,
Chettikulam, Perambalur Dist.
Cell: 7339136307.