

PLAN SHOWING THE PROPOSED CONSTRUCTION OF RESIDENTIAL BUILDING IN S.NO: 1936 / 13 , PLOT NO: 142 , W.NO: , STAR CITY , PERUNGUDI-II , KAVALKINARU VILLAGE PANCHAYAT , RADHAPURAM UNION AND TALUK , TIRUNELVELI DISTRICT.







NAME OF APPLICANT :- Mr. S.ARAVIND , S/O Mr.SELVAMANI.


AREA DETAILS:-	Sq.M	Sq.Ft
SITE AREA	132.00	1420.84
PRO.PLINTH AREA (G.F)	109.70	1180.80
FLOOR AREA (G.F)	69.75	750.78
OPEN AREA	22.30	240.04
ROAD & STREET		

REFERENCE:-
D - door - 1.00 x 2.10 , D1 - 0.76 x 2.10 ,
w - window - 1.20 x 1.20 , w1 - 1.20 x 1.50 ,
V - Ventilator - 0.90 x 0.60 ,
NOTE: ALL DIMENSION ARE IN METER
PLAN SCALE 1:100
WASTE WATER USED TO GARDEN PURPOSE.
PERCULATION PIT TO BE PROVIDED.

APPLICANT


OFFICE USE

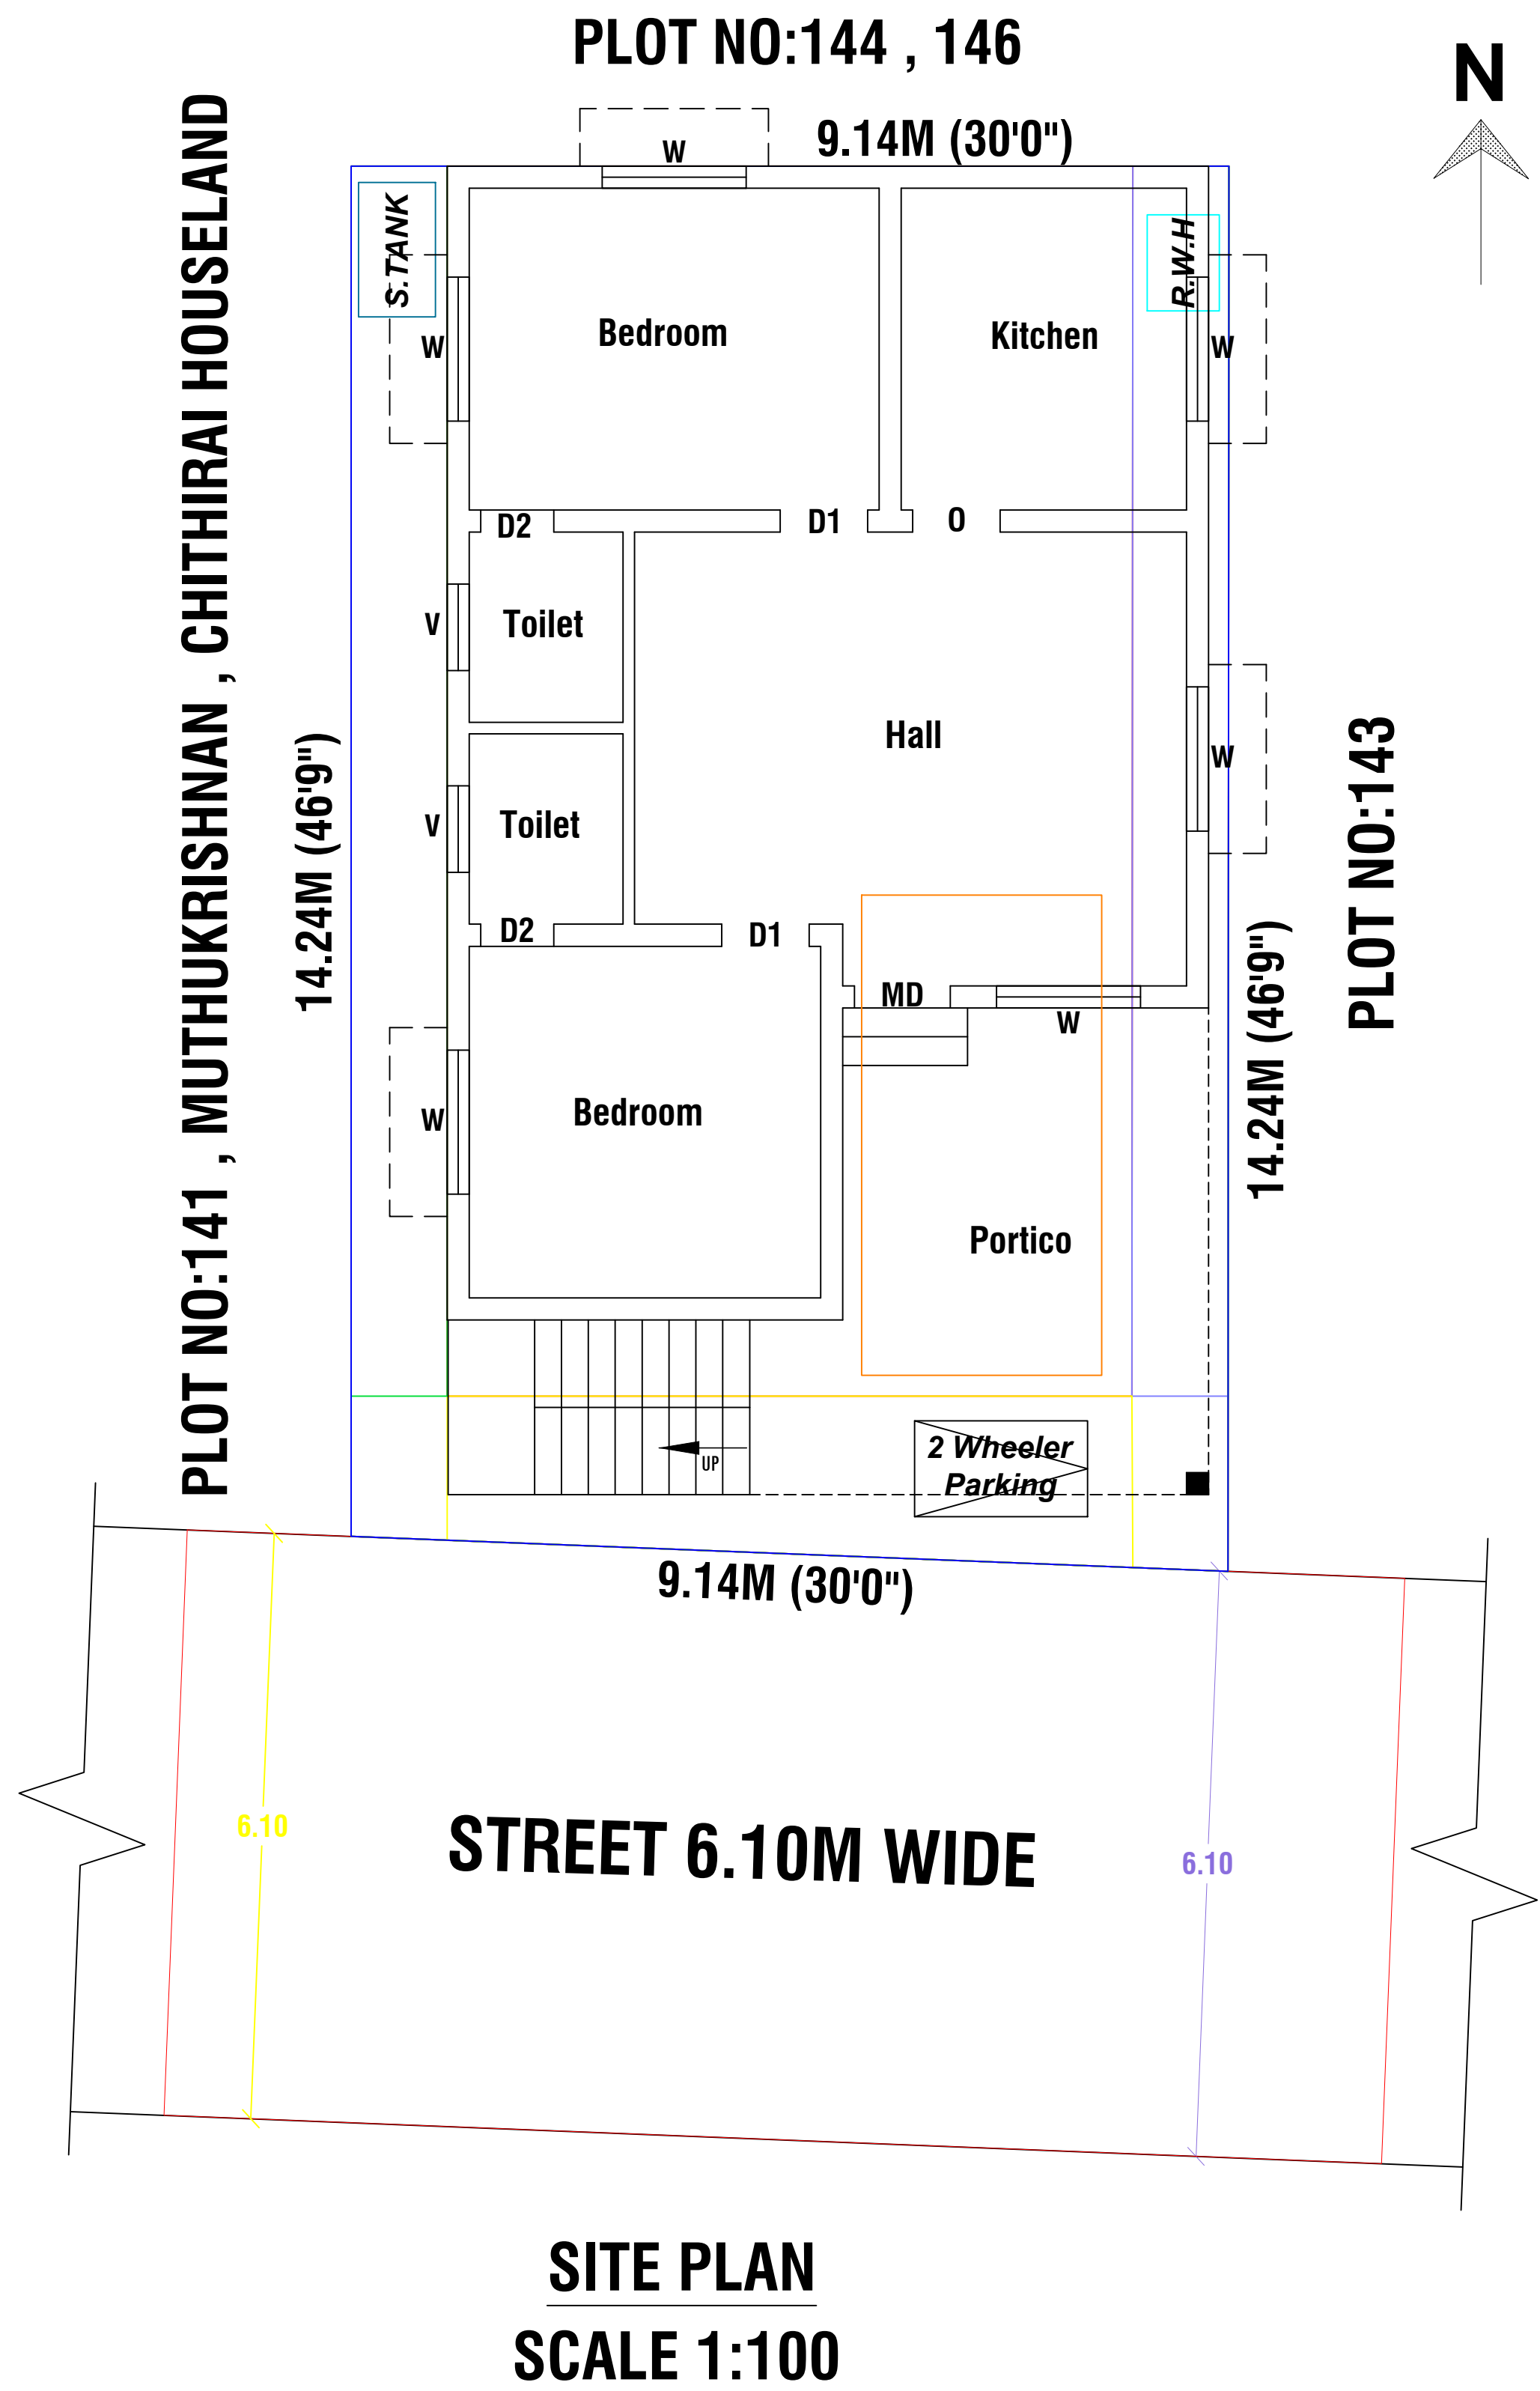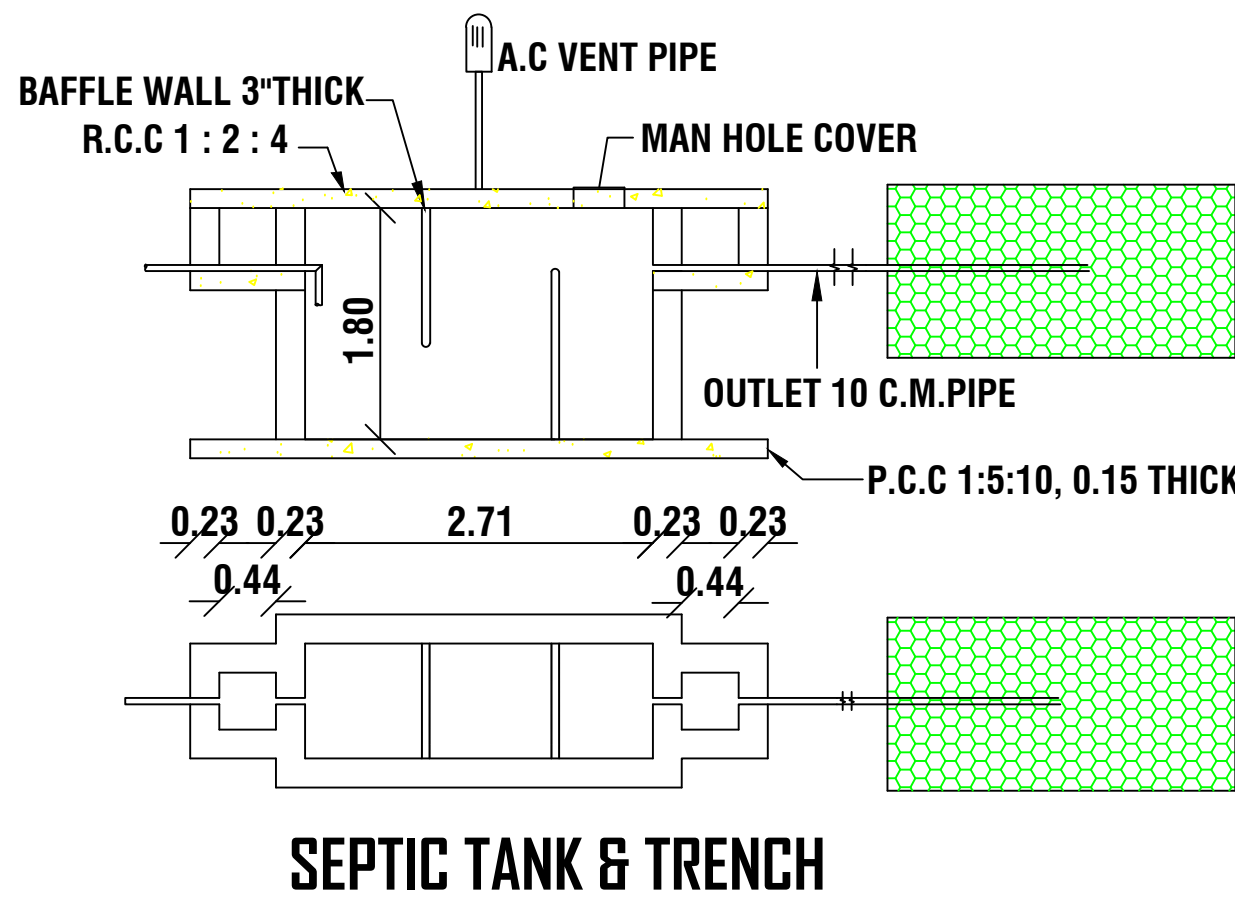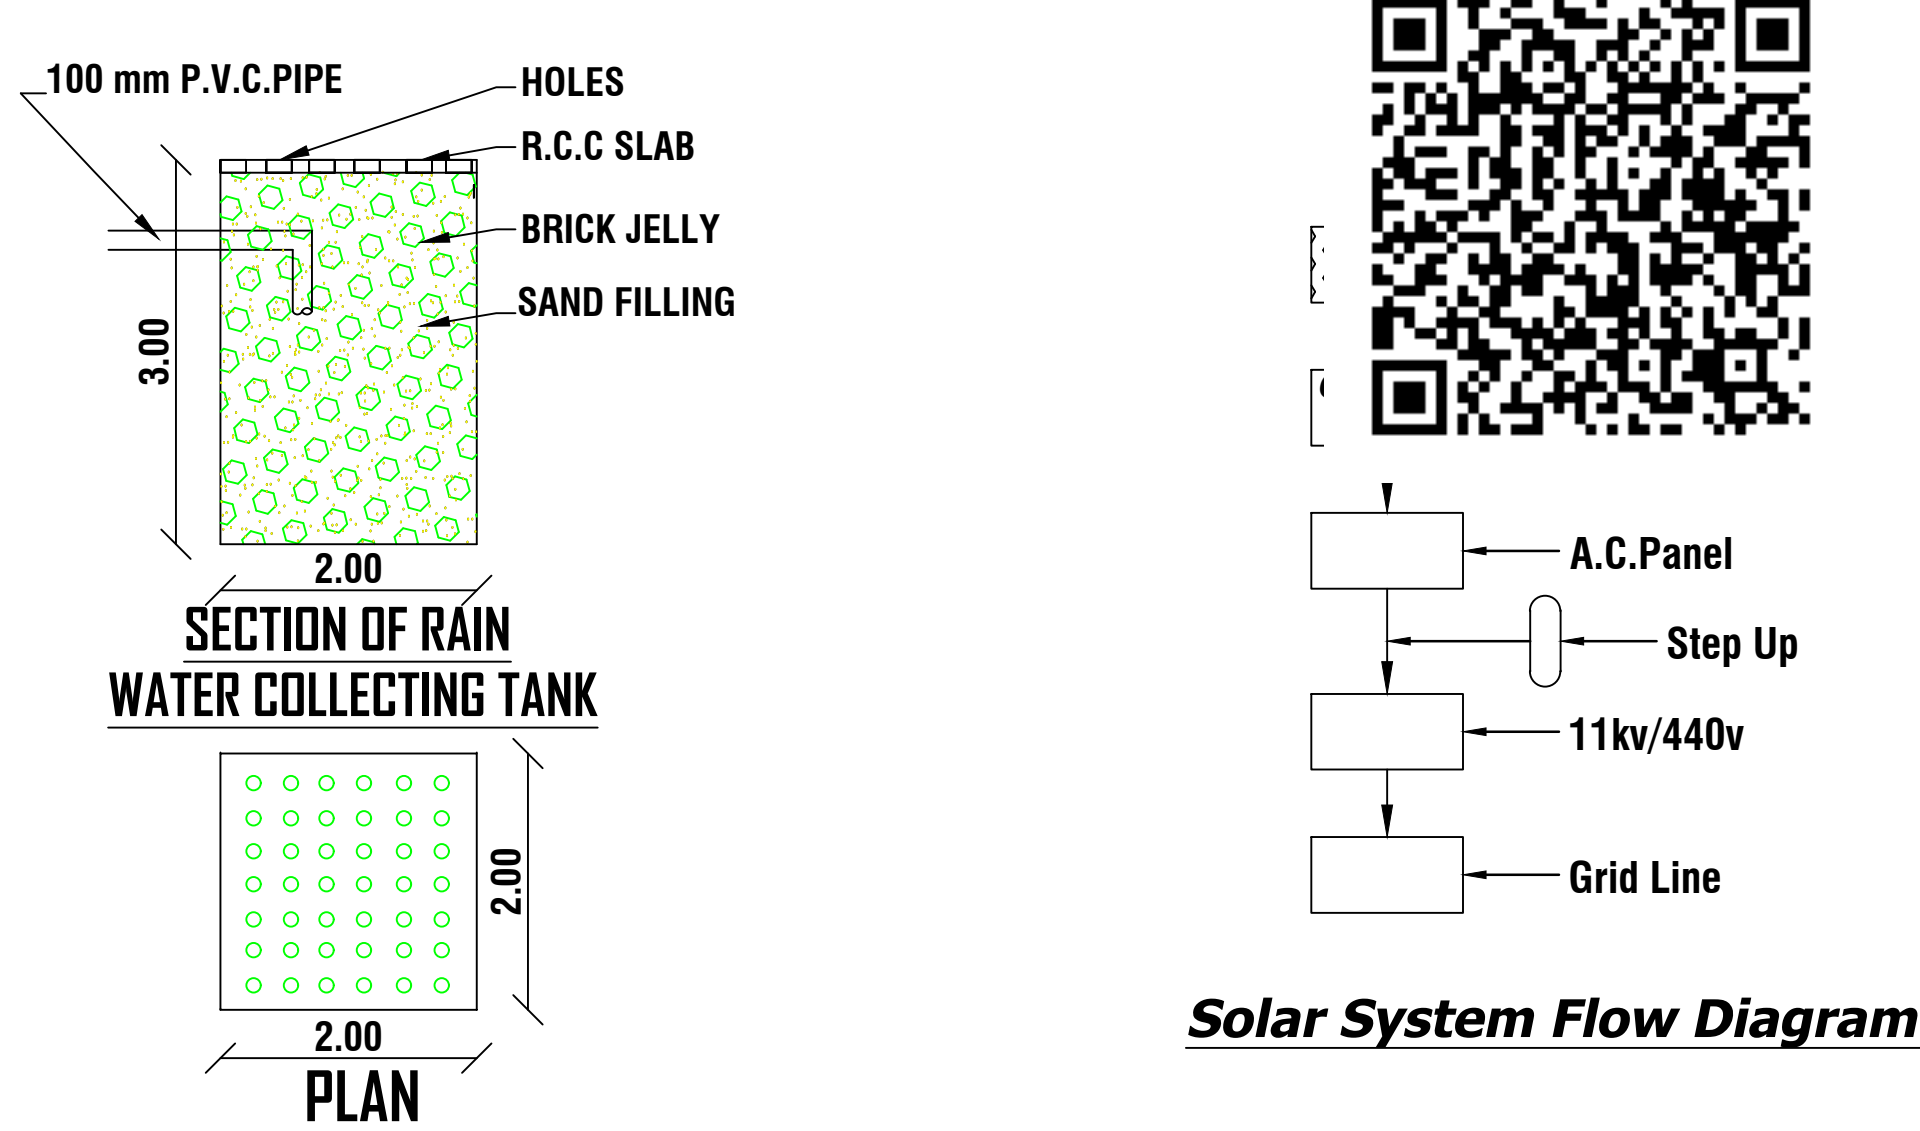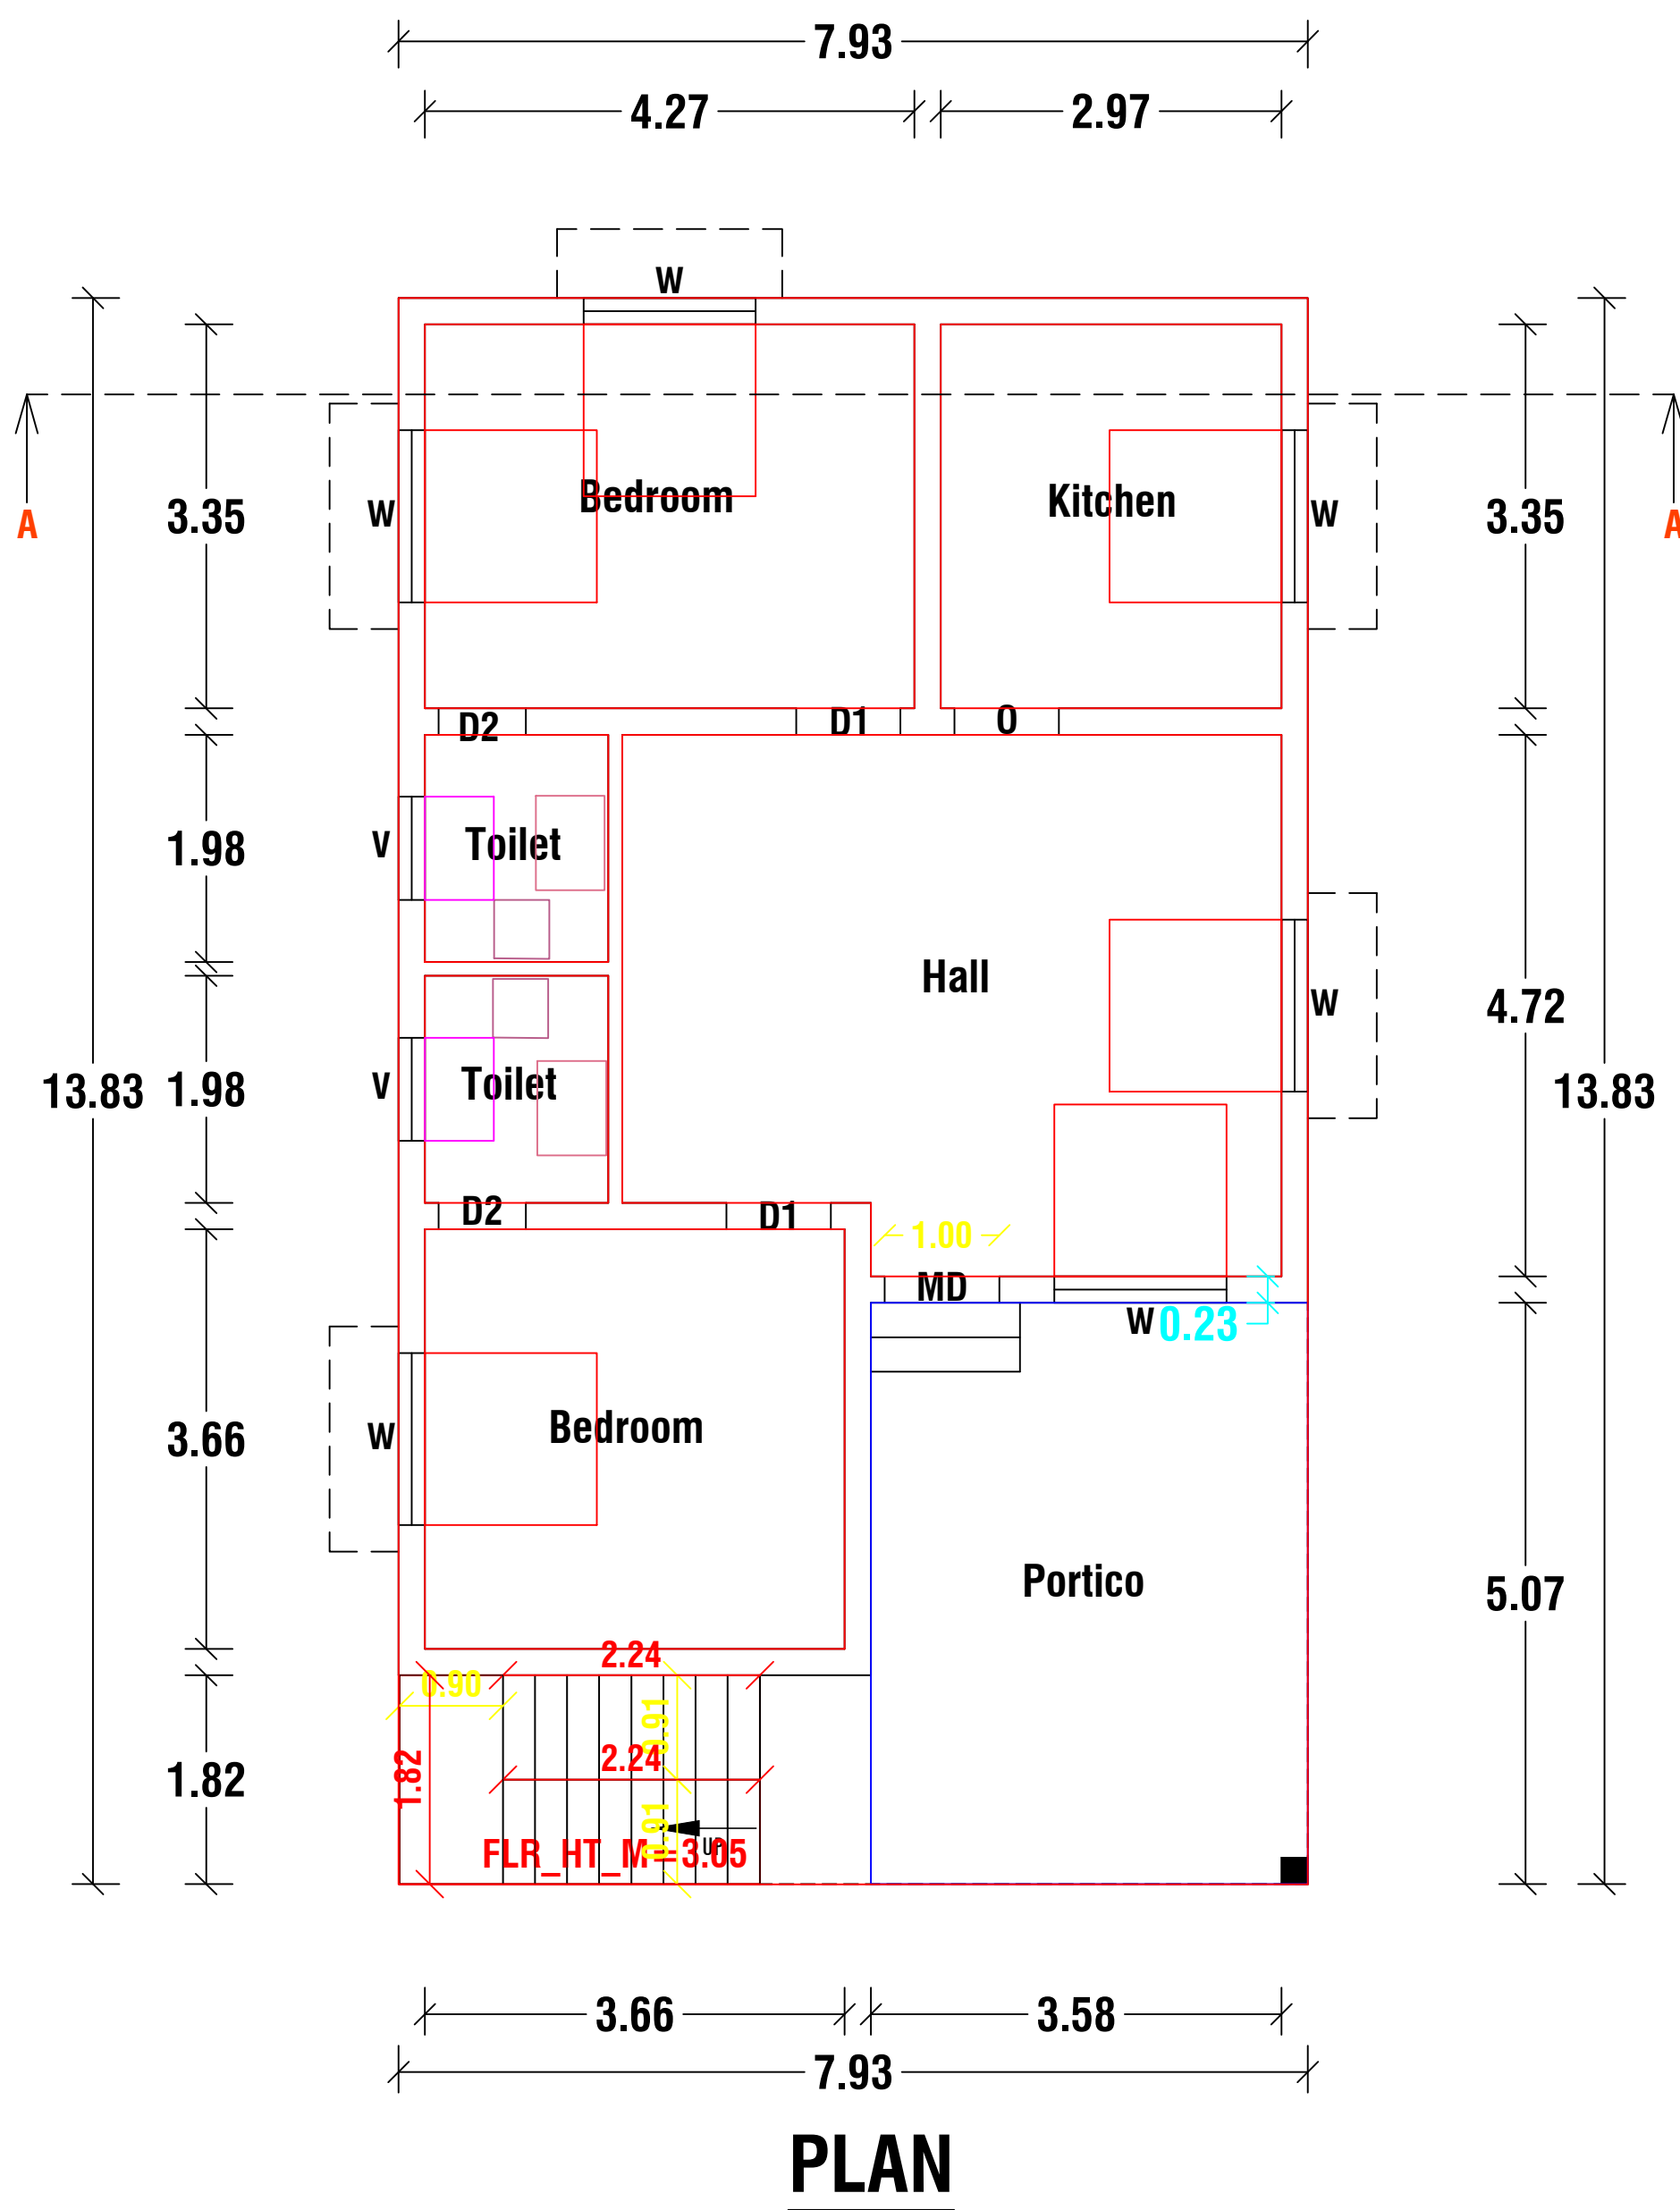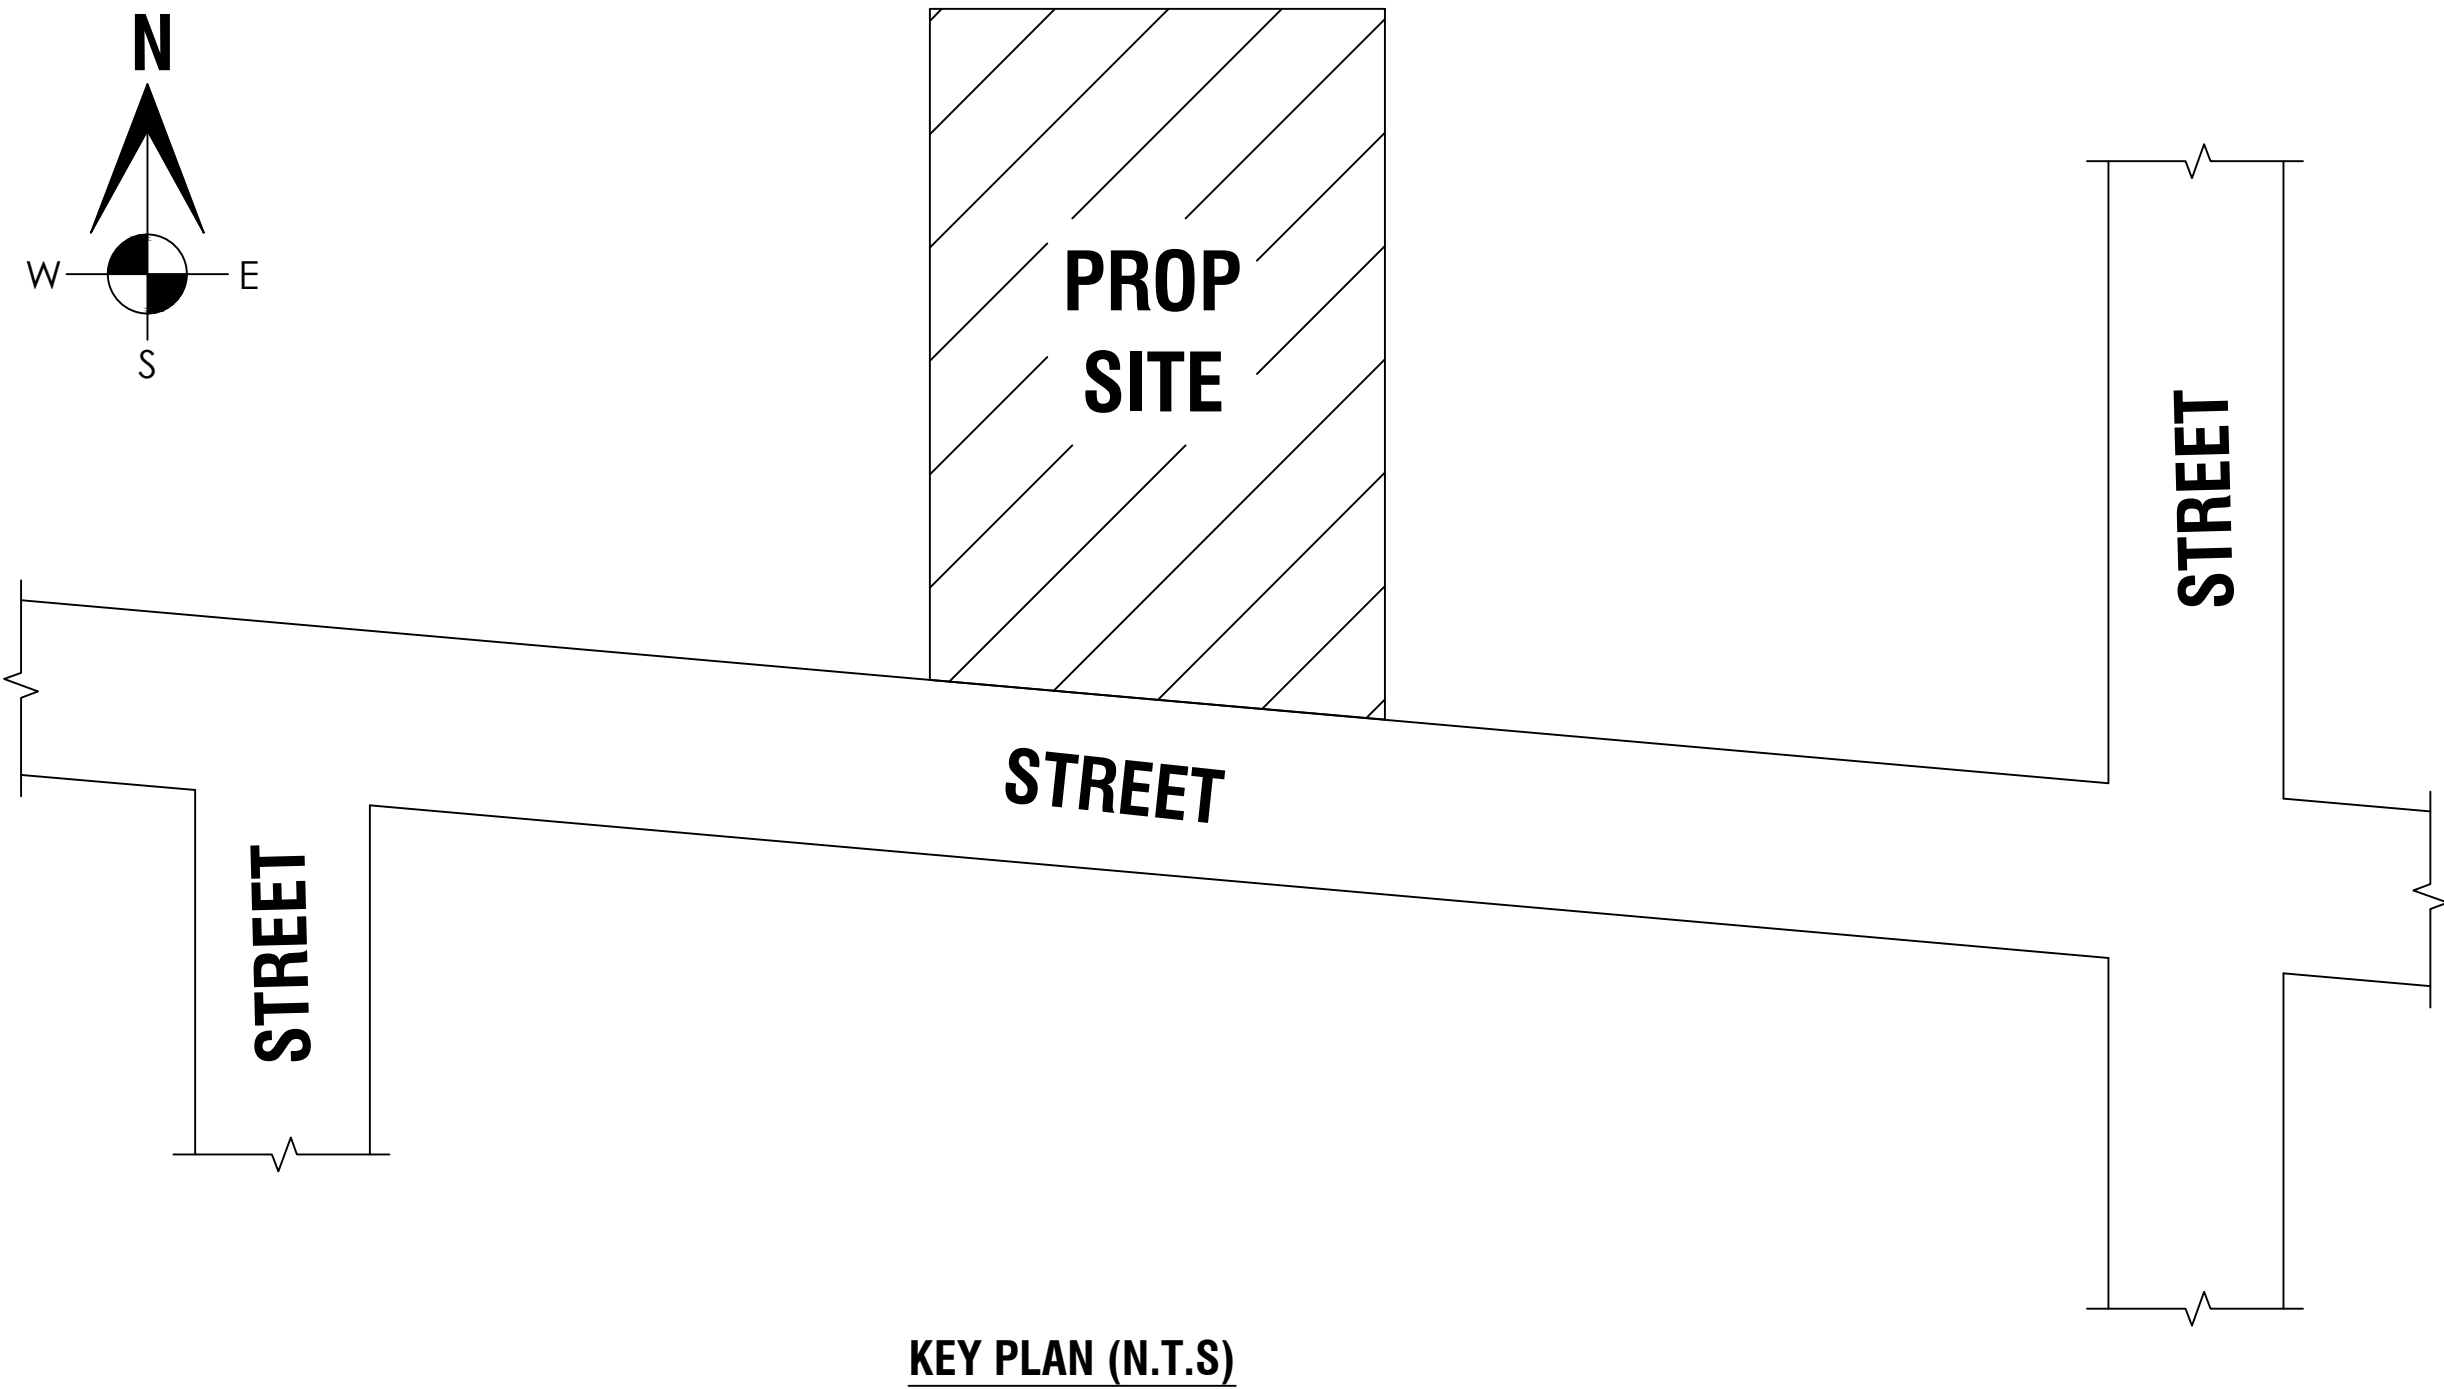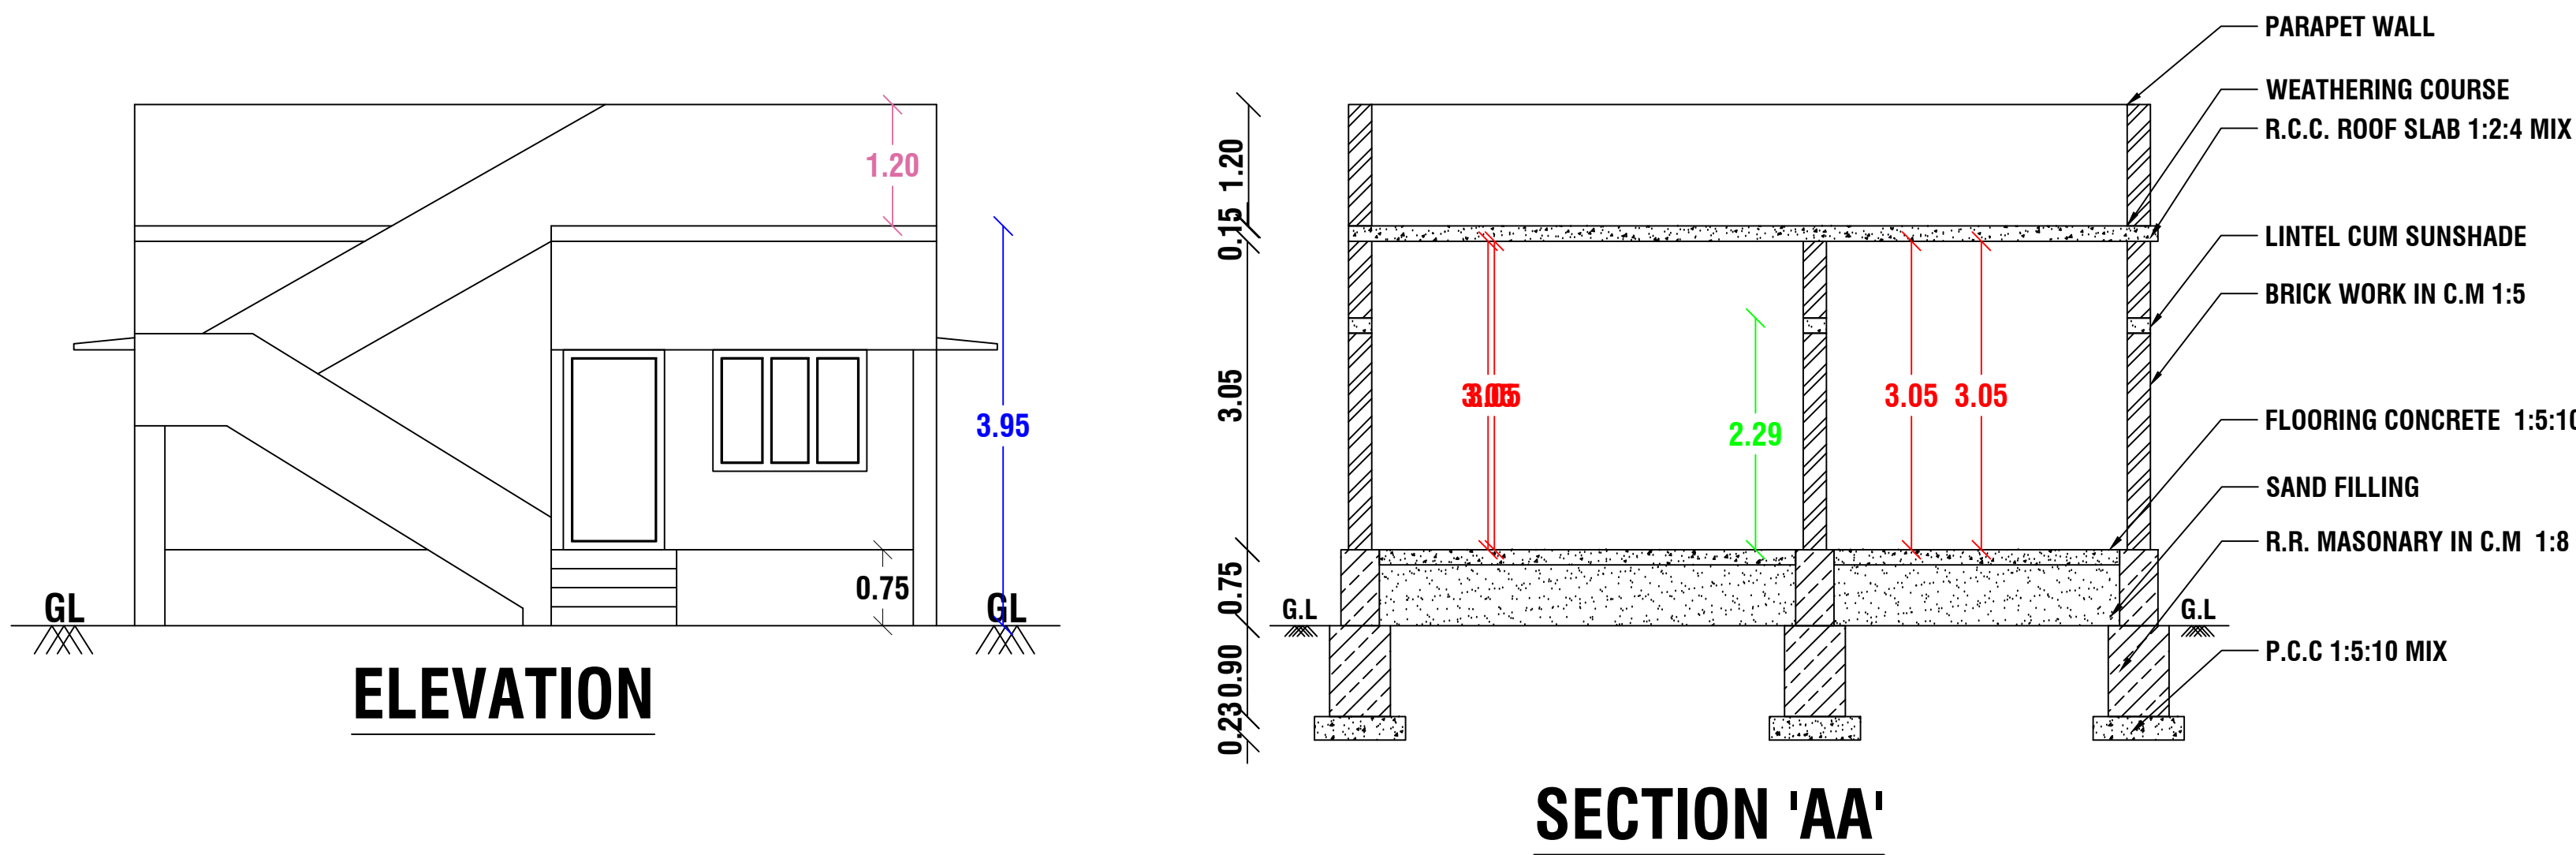

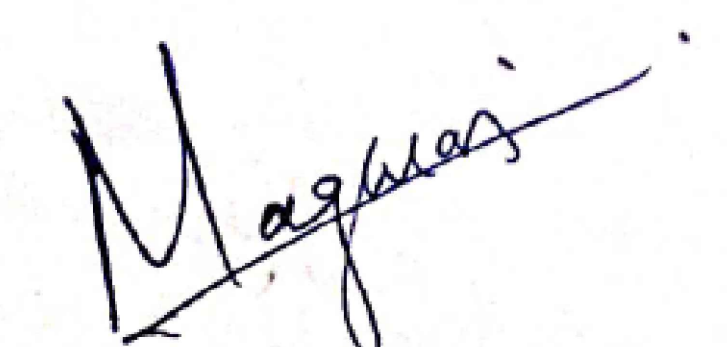
**Er.MAGARASI
MOORTHY CONSTRUCTION**