



AREA STATEMENT DOC.NO:2142/2023		SQ.FT	SQ.M
	PLOT EXTENT AS PER DOCUMENT	2077.812	193.10
	PRO.G.F,PLINTH AREA	940.90	87.41
	PRO.G.F,CARPET AREA	583.53	54.21
	TOTAL BUILTUP AREA	940.90	87.41
OPEN SPACE AREA		1137.67	105.69

APPLICANT 2 : Mr.S.SHAHUL HAMEED S/o.Mr.SYED SULAIMAN

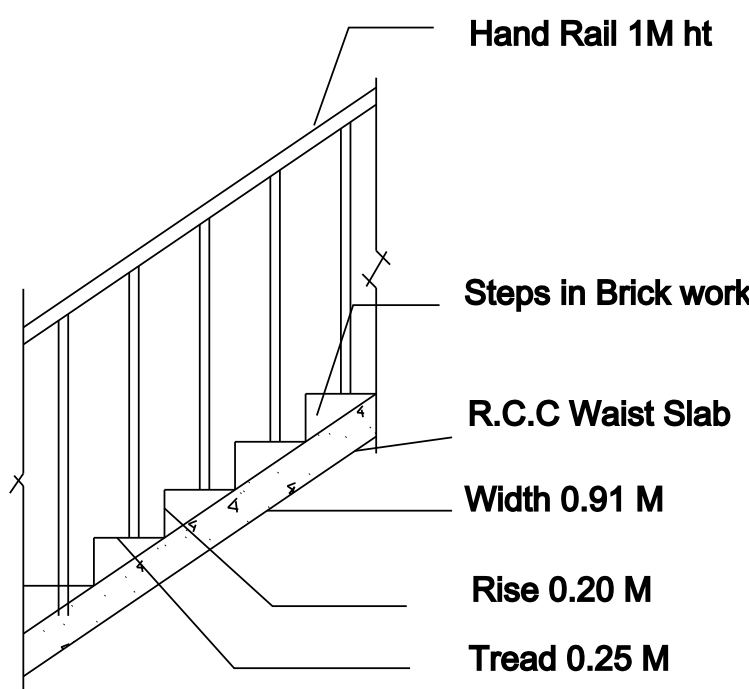


STAIRCASE DETAILS

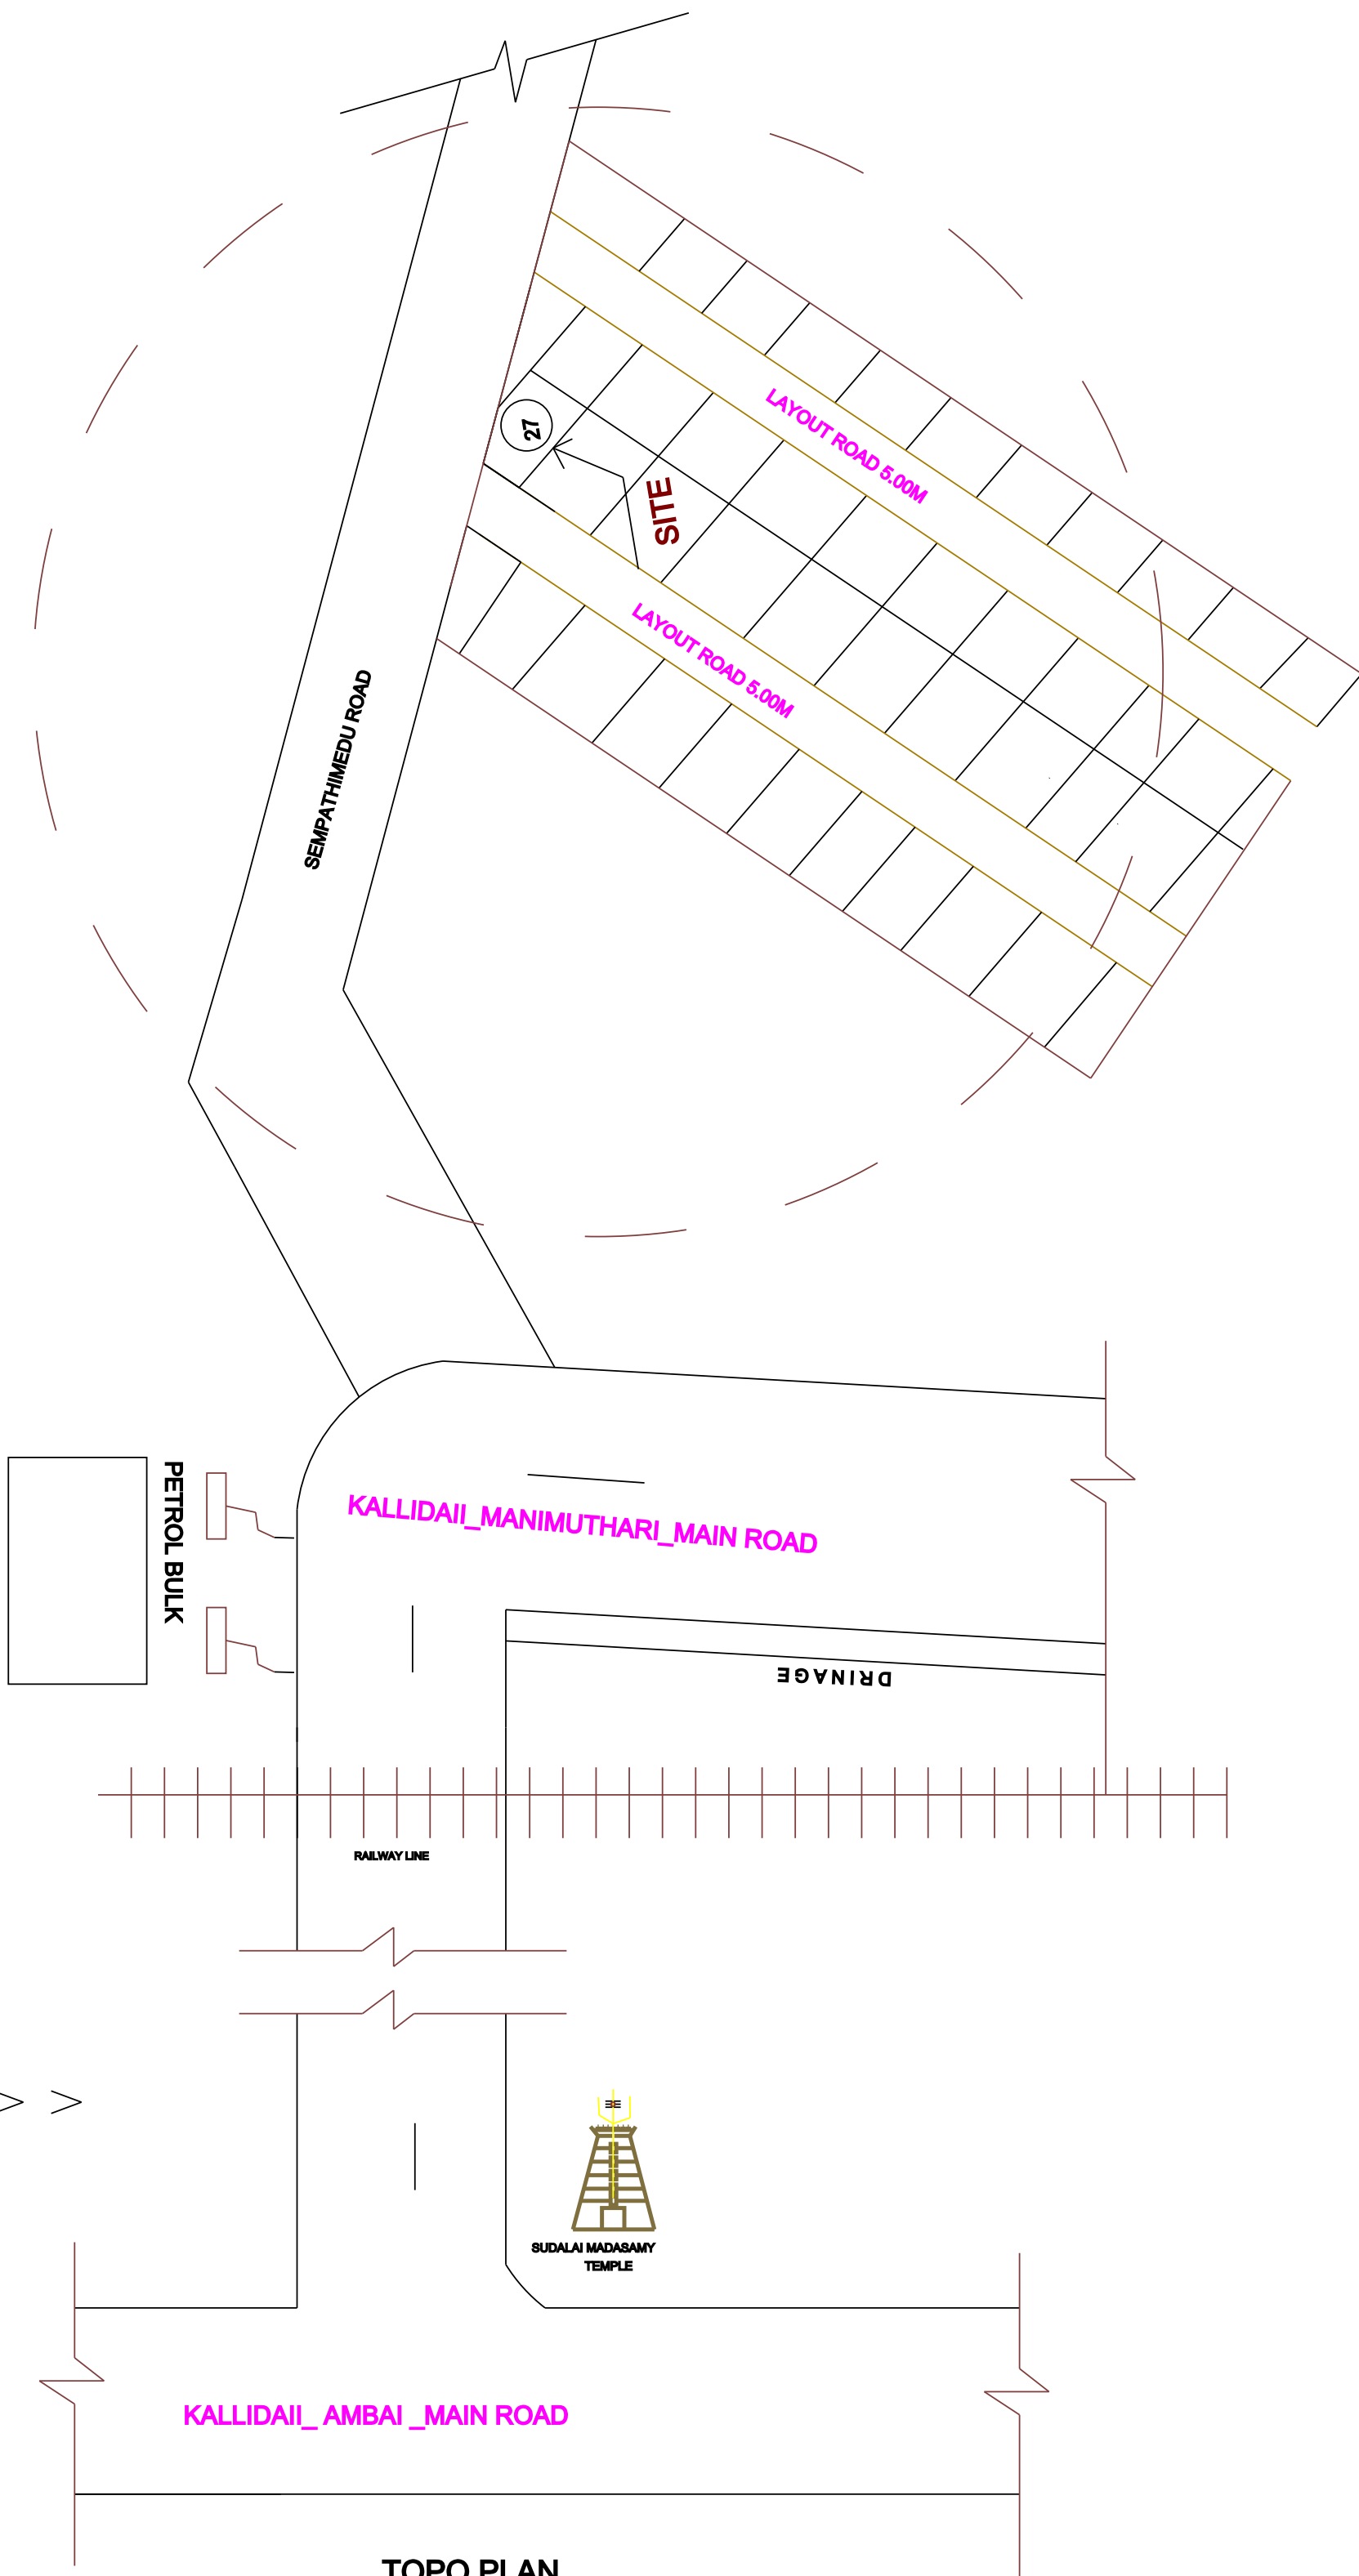


TOPO PLAN
Not To Scale

FSI = TOTAL BUILD UP AREA = 0.364		PERCENTAGE OF SITE COVERAGE	- 45.26
SITE AREA			
SCHEDULE OF JOINERY			
TYPE	DESCRIPTION	WIDTH	HEIGHT
MD	MAIN DOOR	3'-6"	7'-0"
D	DOOR	3'-0"	7'-0"
D1	DOOR	2'-6"	7'-0"
W/V	WINDOW/VENTILATOR	4'-0"	4'-0"
W1	WINDOW	3'-0"	4'-0"
V1	VENTILATOR	2'-0"	2'-0"



OFFICEUSE

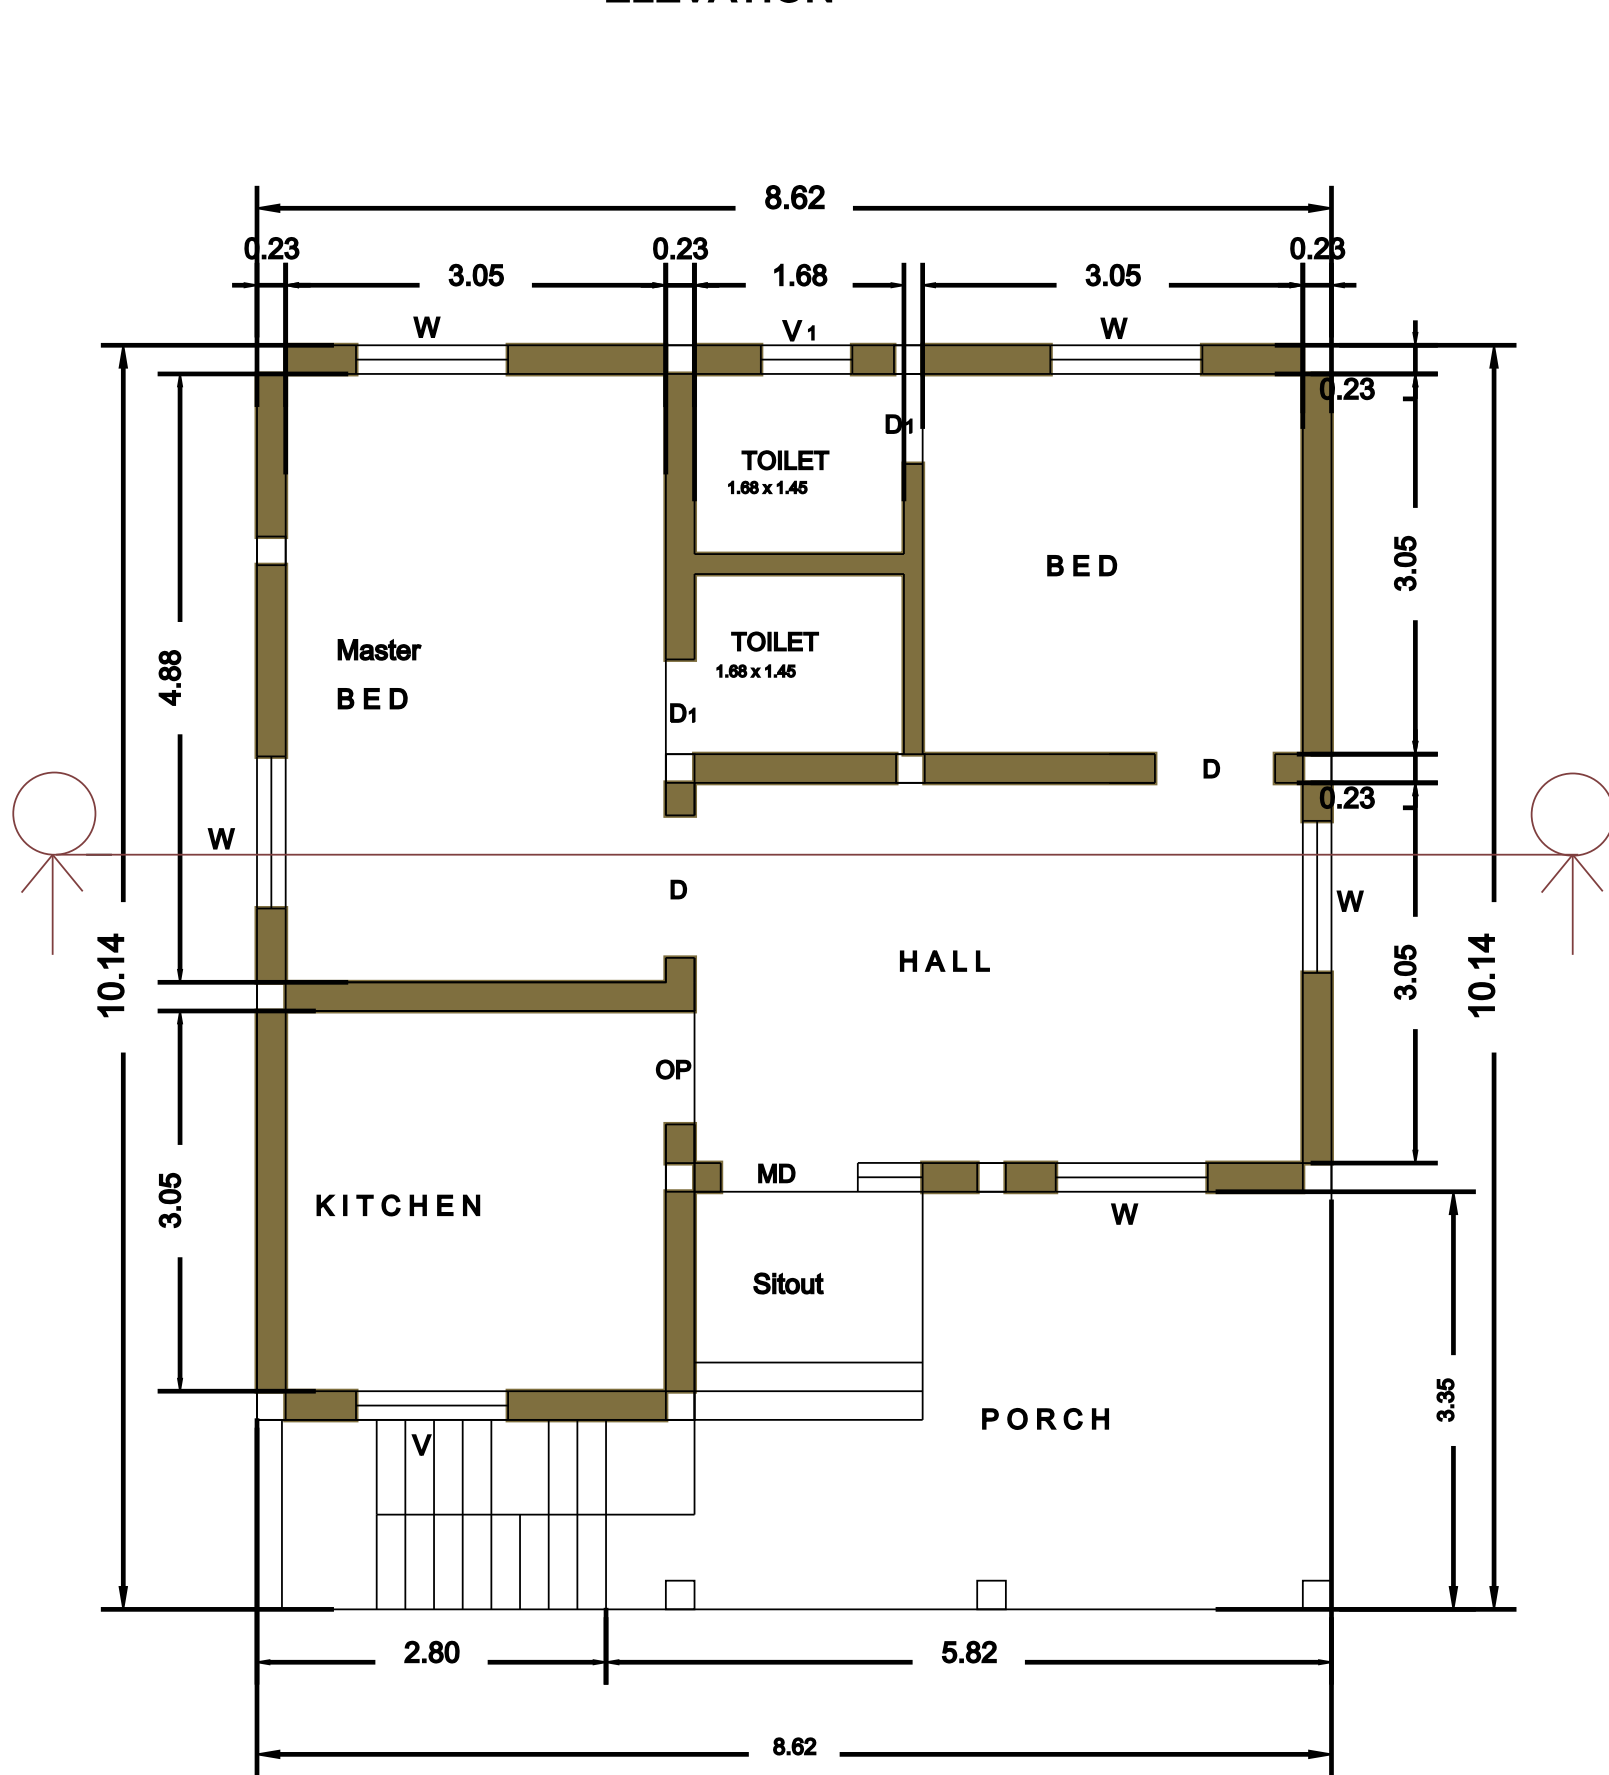


ELEVATION

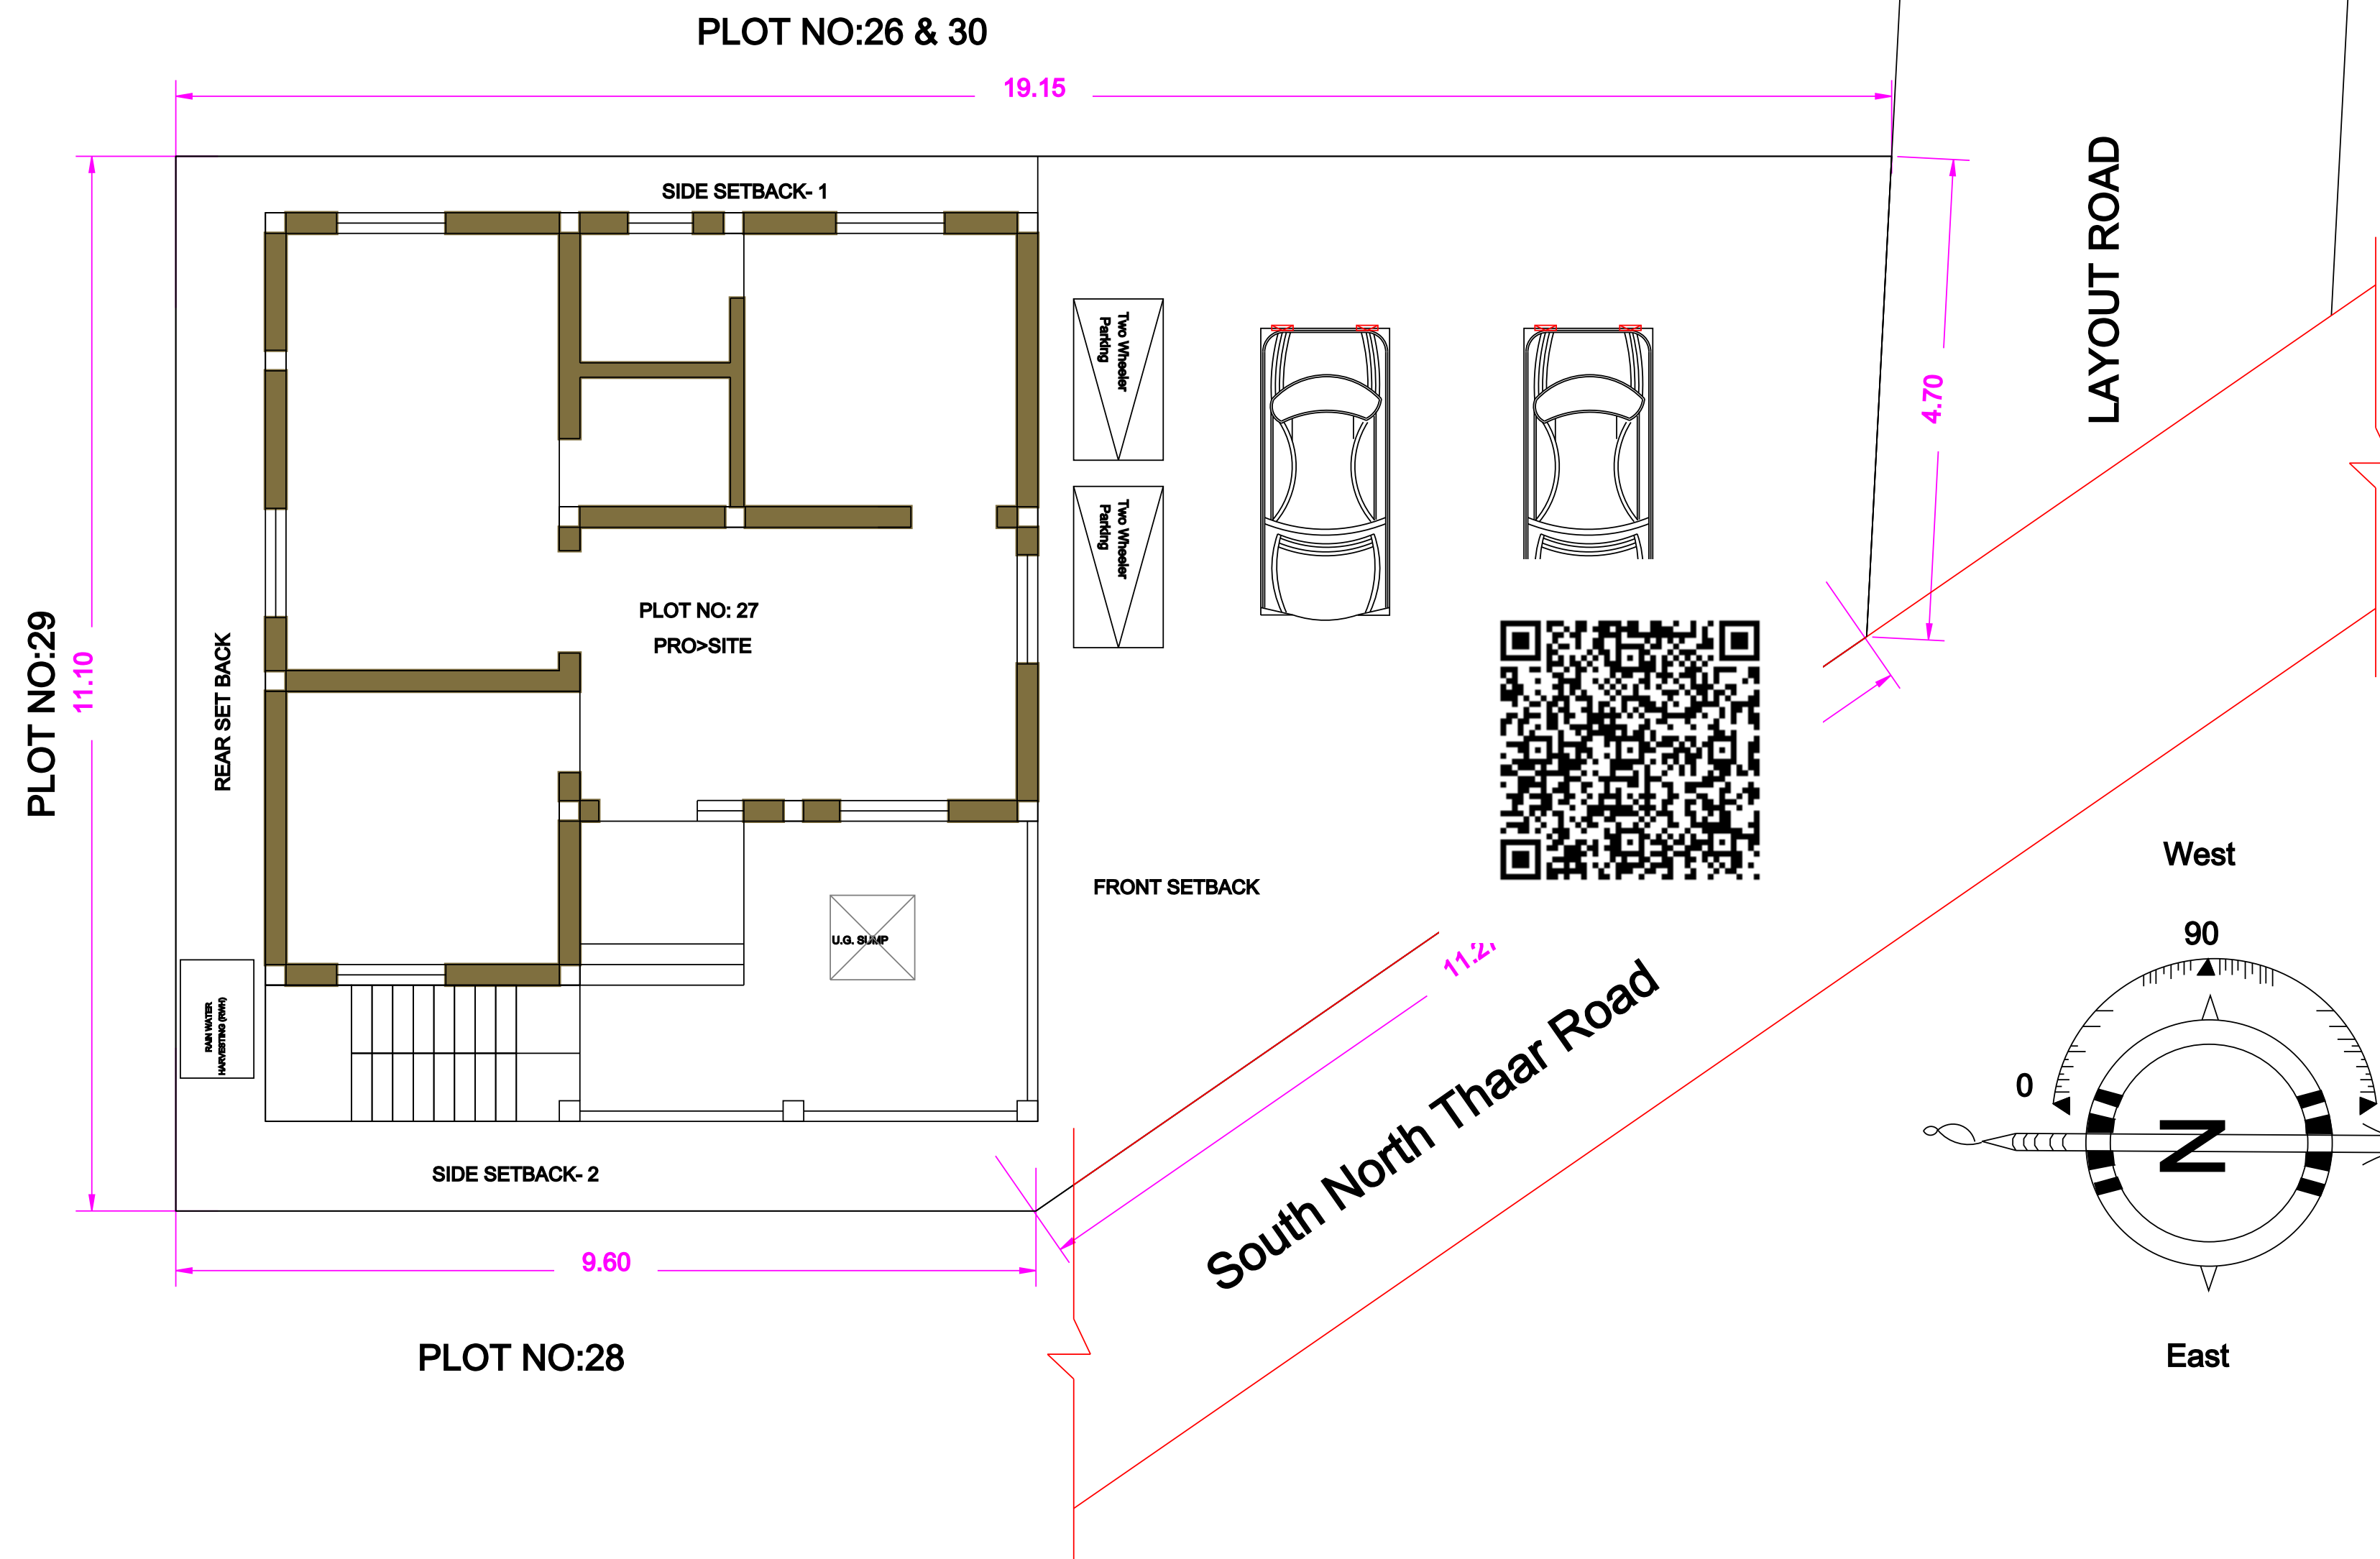


LAYOUT ROAD

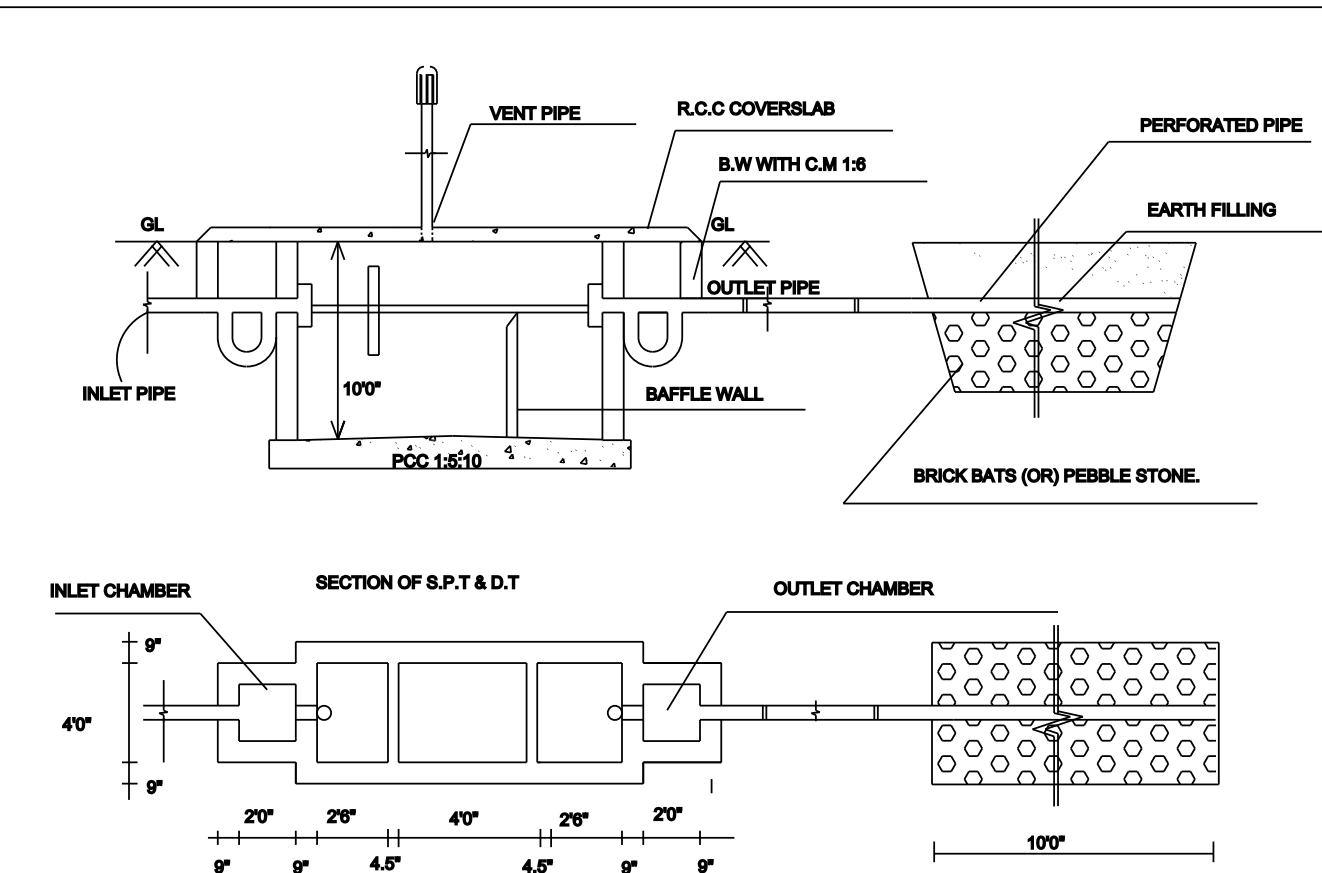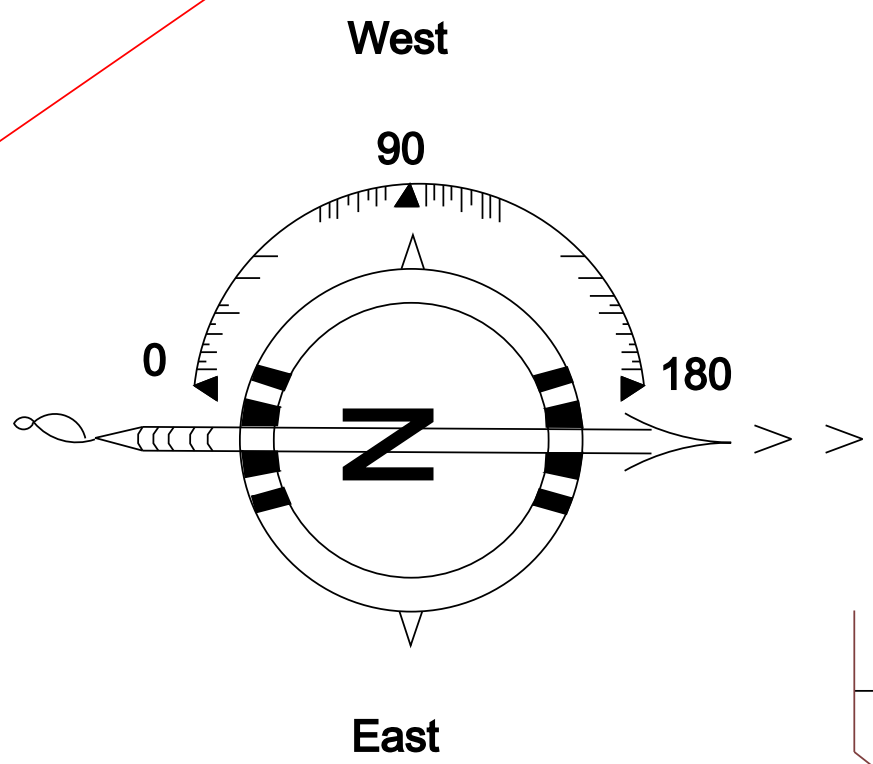


SEPTIC TANK DETAILS

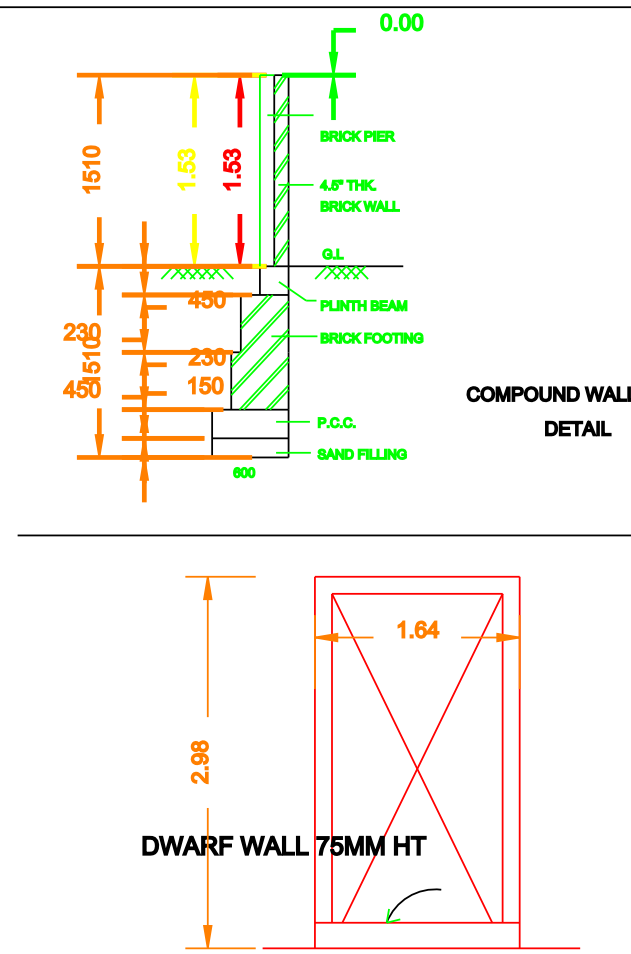


WICKET GATE

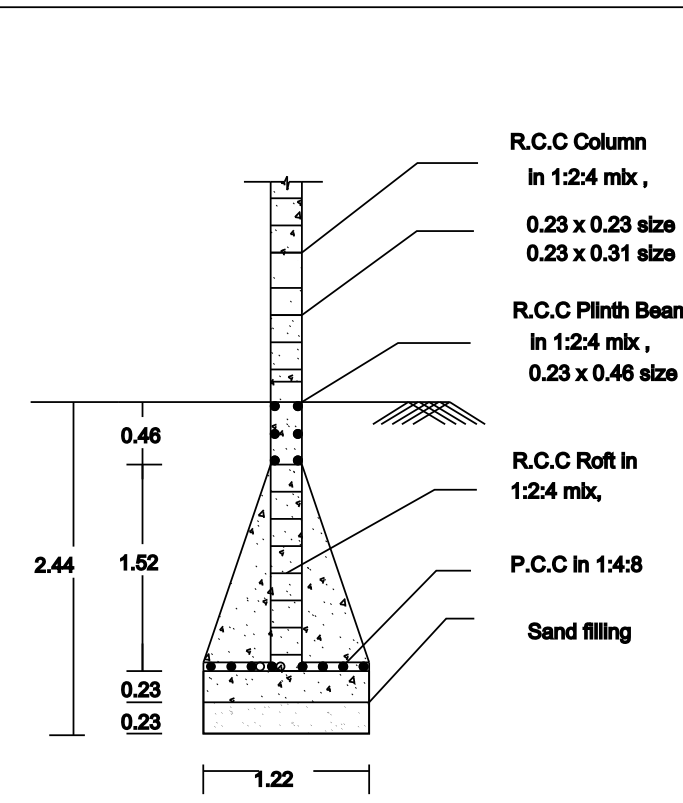


COLUMN DETAILS

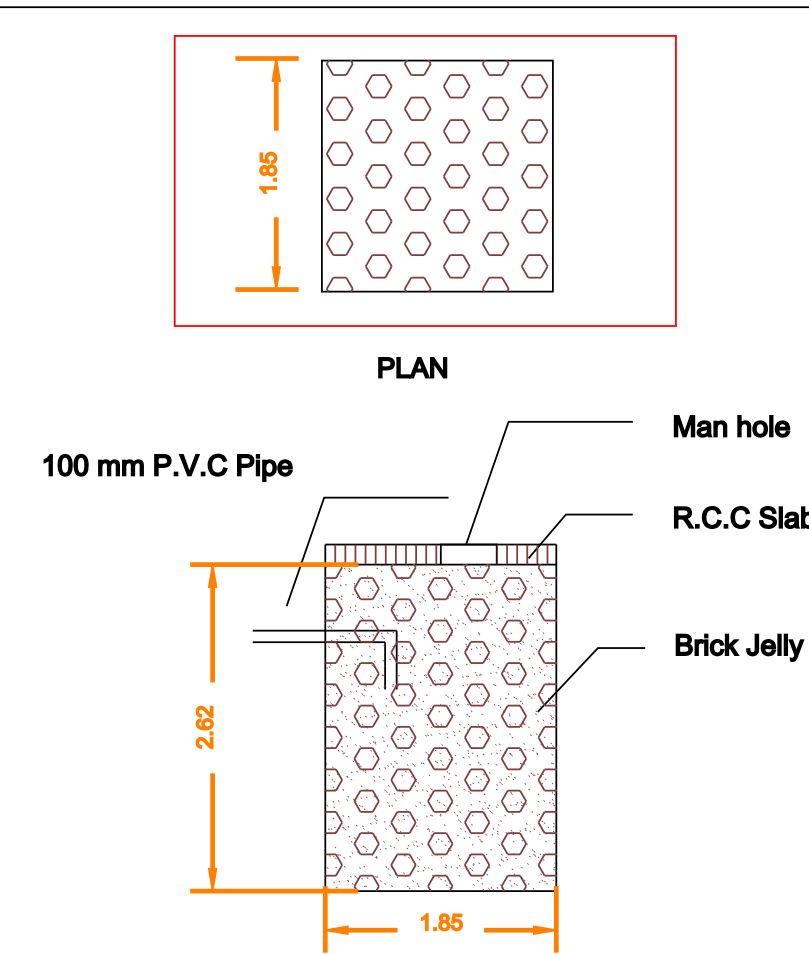

RAINWATER COLLECTION TANK

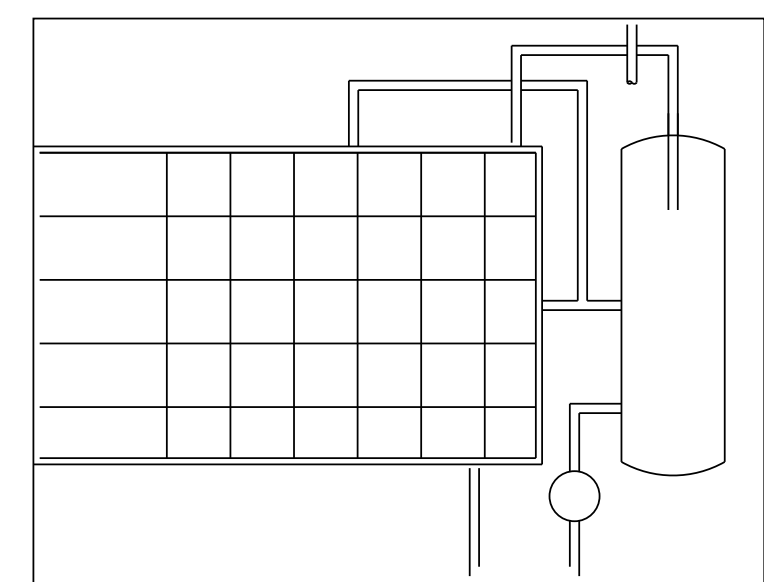

SOLAR HEATING SYSTEM

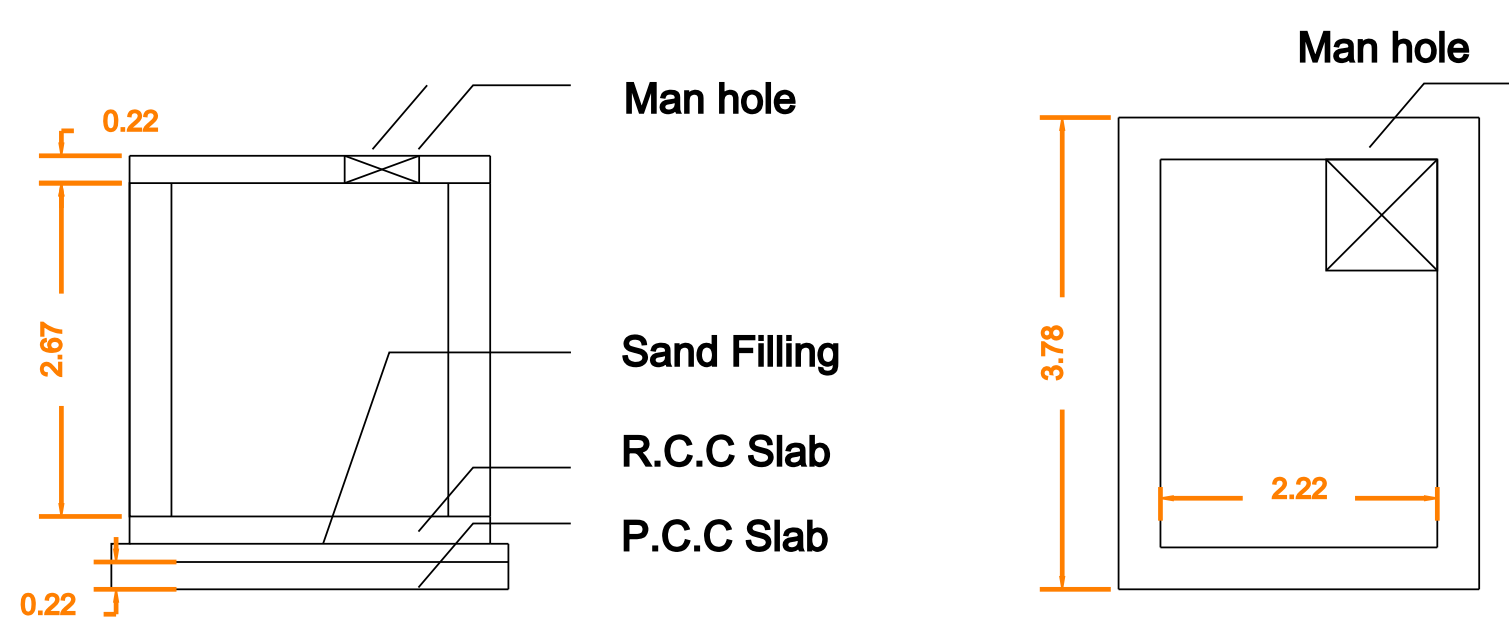

SUMP DETAILS

PLAN

**Mr.M.SAMSUDEEN
&
Mr.M.SHAHUL HAMED
S/o.Mr.SYED SULAIMAN**

Er.R.KARTHIKEYAN D.C.E,
Builder & Licensed Surveyor
RAM>CONSTRUCTION
Opt to Tilak Vidyalaya School,
Kallidaikurichi-627416
Mob: 9629845283

OWNER

LICENSED BUILDING SURVEYOR

ALL DIMENSIONS ARE IN METER