
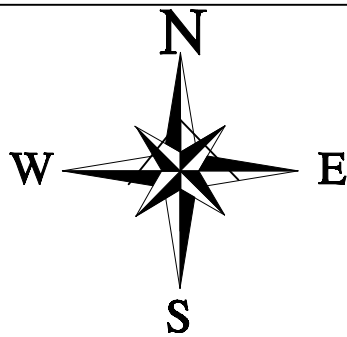




SITE AND DETAILED PLAN SHOWING THE PROPOSED CONSTRUCTION OF R.C.C ROOF GROUND FLOOR RESIDENTIAL BUILDING IN OLD S.F NO: 458 / 3 , SOUTH STREET , WARD NO: 01 , AT ANIKULAM , VILLAGE , ILANGULAM PANCHAYAT , NANGUNERI TALUK AND UNION , TIRUNELVELI DISTRICT .

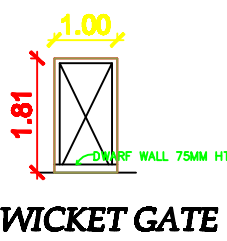






- NOTES:-
- All dimension are in meter
 - Scale 1 :100
 - Waste water used for garden
 - Rain water harvesting details provided
 - Rain water harvesting tank to be provided

APPLICANT:-

Mr. N . ESSAKI KUMAR , S/o. S. NAINAR .


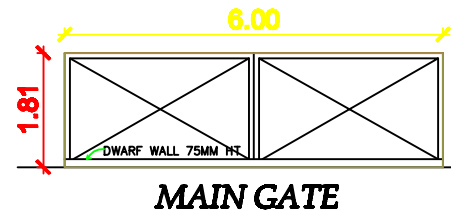
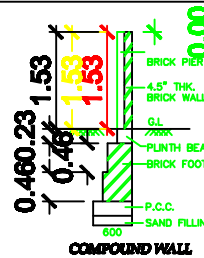


AREA DETAILS	SQ.M	SQ.FEET
AREA OF THE SITE	112.00	1205.56
PLINTH AREA OF GF BUILDING	48.68	523.99
FLOOR AREA OF GF BUILDING	38.43	413.66
AREA OF OPEN SPACE	63.32	681.57
Floor Area Bet'n 50 & 75 Required 1 Car Space & 1 Two Wheeler, Above 75 Sq.m 1 Car Space		
CAR SPACE	REQUIRED NIL	PROVIDED NIL
TWO WHEELER SPACE	2	2

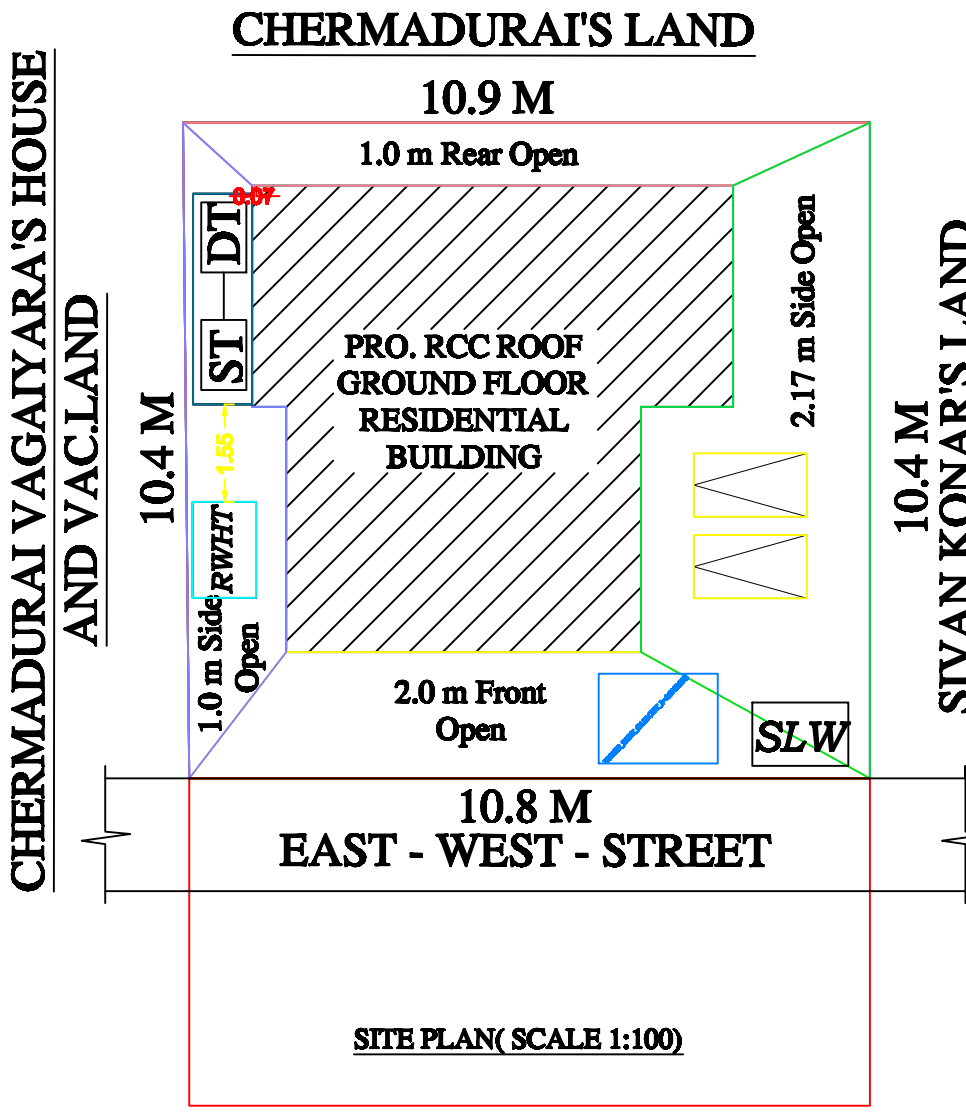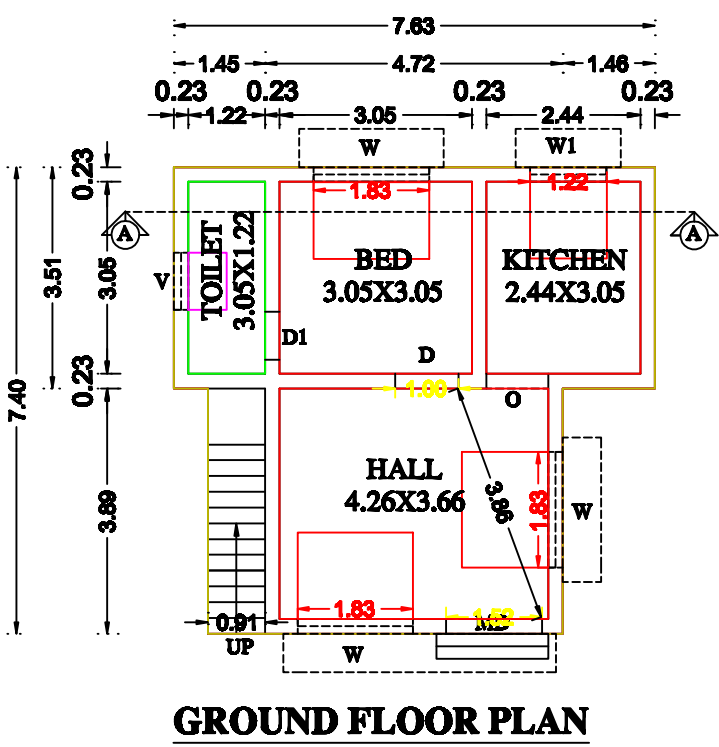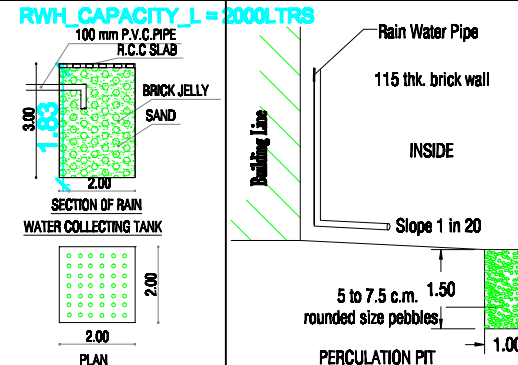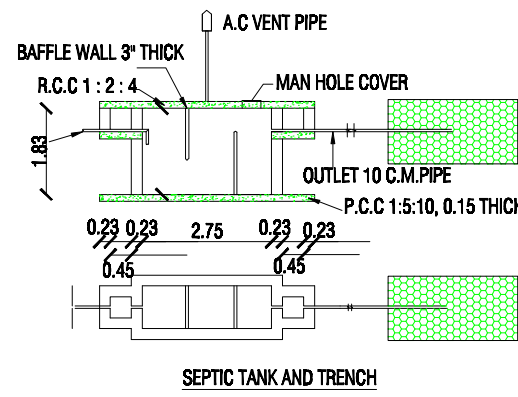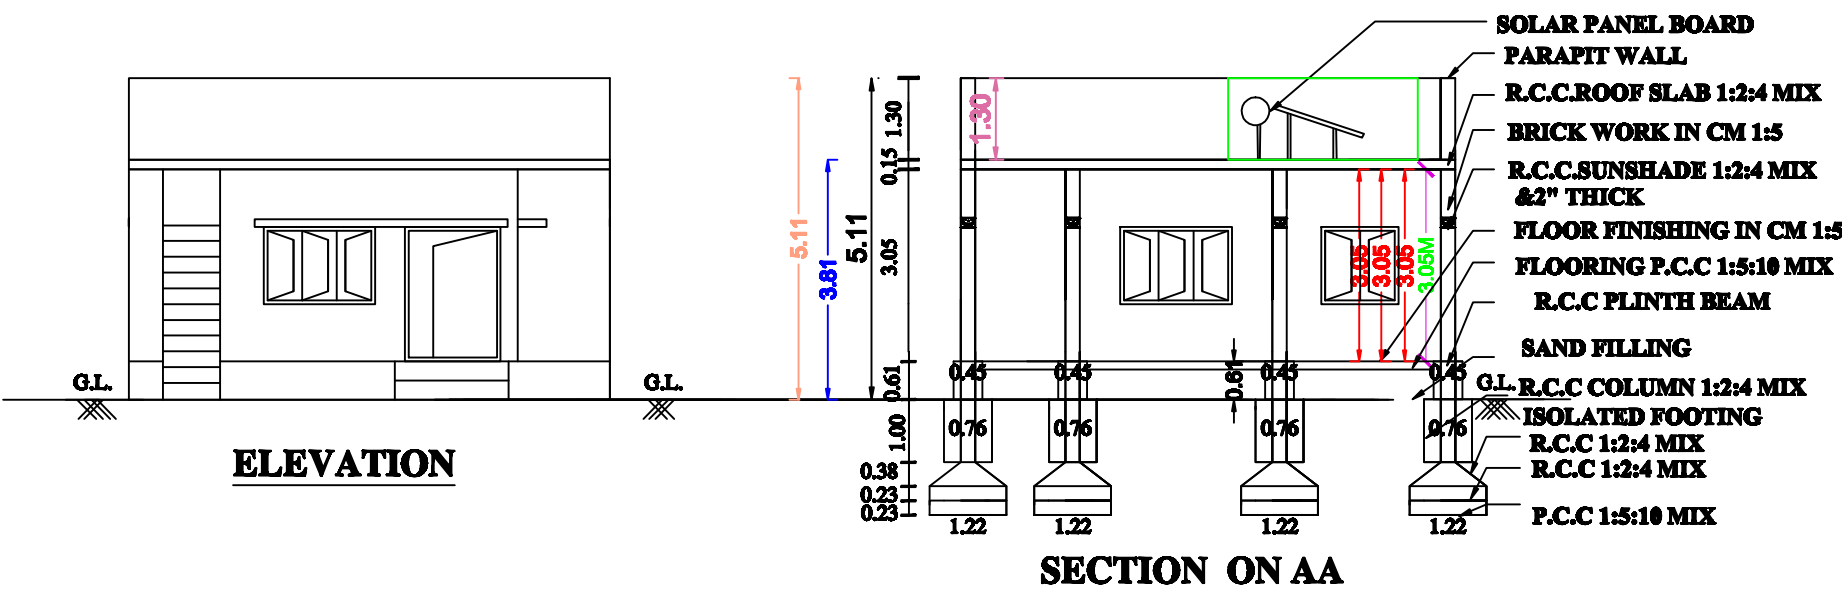

COLOUR INDEX	
	SITE BOUNDARY
	PROPOSED BUILDING
	RCP & ST-DT
	EXL. BLDG TO BE DEMOLISHED
	ROAD

DETAILS OF JOINARIES.			
MD - MAIN DOOR	1.52X 2.13	W - WINDOW	1.83 X 1.22
D - DOOR	1.00X 2.13	W1 - WINDOW	1.22 X 1.22
D1 - DOOR	0.76 X 2.13	V - VENTILATOR	0.91 X 0.61

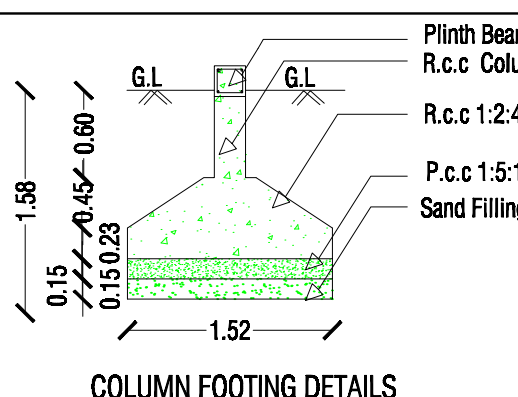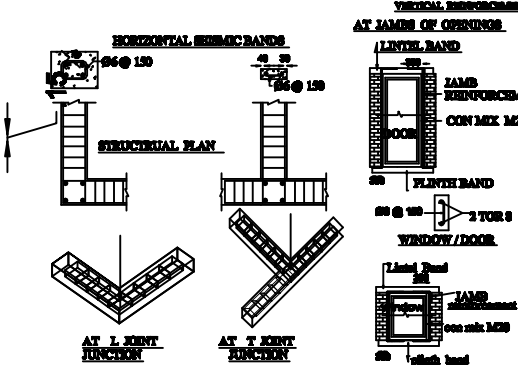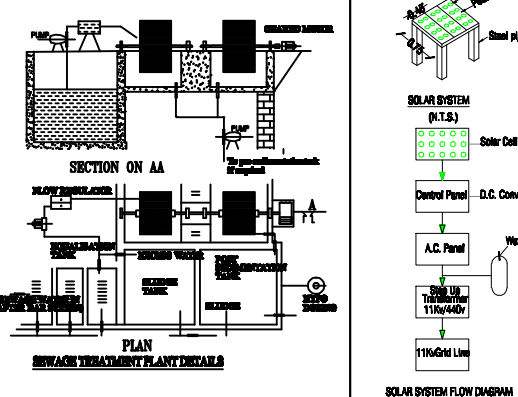

APPLICANT :-

Mr. N . ESSAKI KUMAR

REGISTERED ENGINEER :-

Er. P. KISON , D.C.E .,(L.B.S)
Licensed Building Surveyor .,
Engineers Grade -III,
Reg.No: 171 /LS /2023 / 00006 ,
J.K. Construction And Designs,
Govt School Opp ,
Elangulam -627 -110 ,
CELL : 87541 - 27696.