

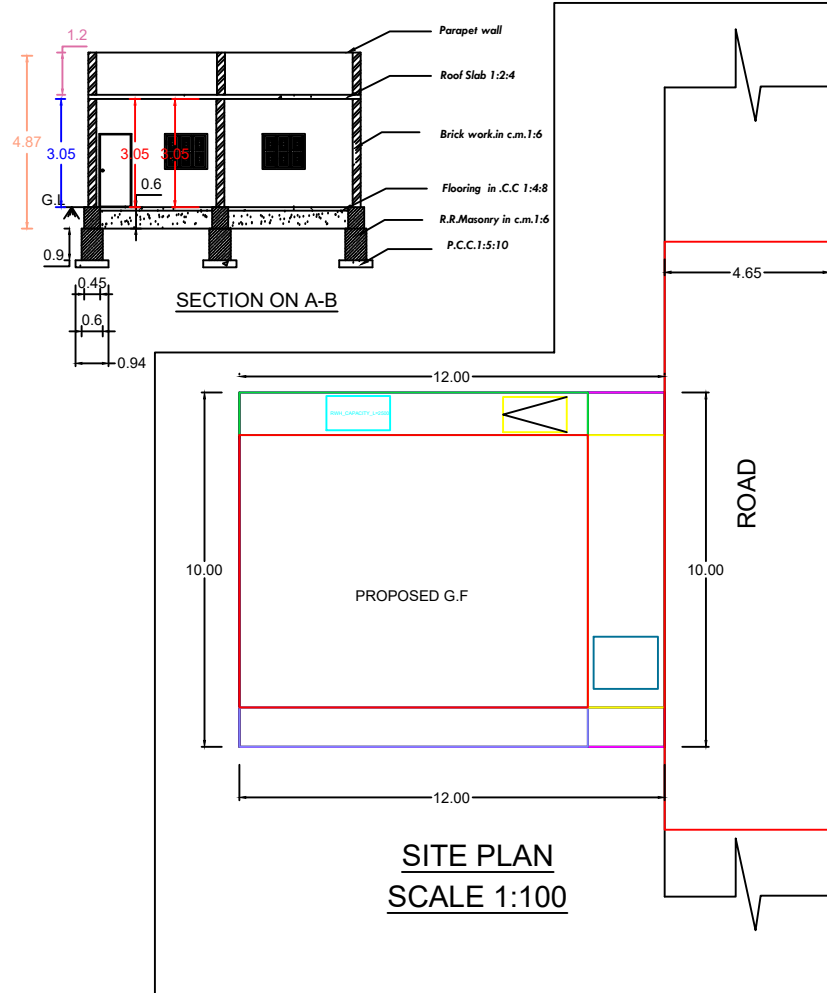


PLAN SHOWING THE PROPOSED CONSTRUCTION OF NEW RESIDENTIAL BUILDING BY DEMOLISHING THE OLD HOUSE IN DOORNO:6/94B WITH Sy.No: 936/2A1 ,
AT KOLIYANKULAM KUDIERUPPU, IN THANAKKARKULAM PANCHYAT ,THANAKKARKULAM VILLAGE,RADHAPURAM TALUK, TIRUNELVELI DISTRICT.

Name of owner:- MAHARAJAN,S/O ESAKKIMUTHU

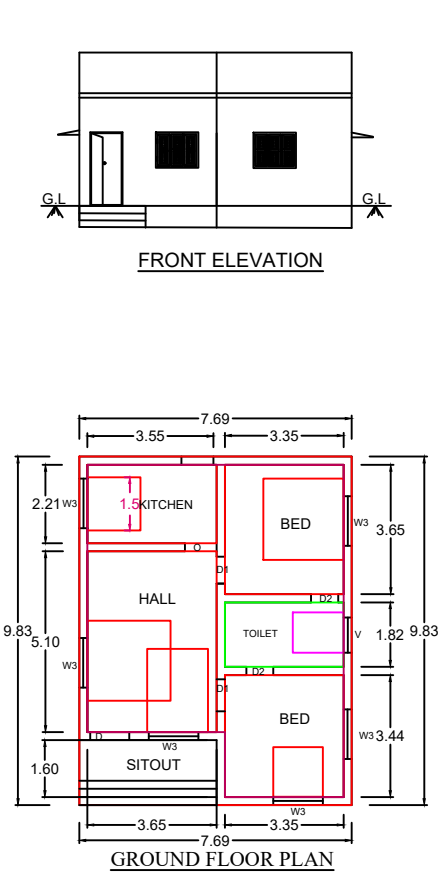

PLAN INFO
PLOT_NO=NO
PATTA_NO=6178
TALUK_RADHAPURAM
DISTRICT=TIRUNELVELI
SURVEY_NO=936/2A1
PLOT_AREA_M2=121.44
AS_PER_DOCUMENT=121.44
AS_AT_SITE=120
FMB_OR_PLR=121.44
JURISDICTION_TYPE=VILLAGE PANCHAYT
SINGLE_FAMILY_BLDG=YES
LAND_USE_ZONE = RESIDENTIAL
CRZ=NO
SECURITY_ZONE=NO
WHETHER_GOVT_OR_AIDED_SCHOOL=NO
ROAD_WIDTH=4.65
ROAD_LENGTH=12
AVG_PLOT_DEPTH= 12
AVG_PLOT_WIDTH=10
RWH_DECLARED=YES
BUILDING_NEAR_TO_RIVER=NO
OSR_APPLICABLE =NO
PREMIUM_FSI_REQUIRED=NO
IS_APPROVED_LAYOUT=NO
AREA_TYPE=CBA
BUILDING_NEAR_MONUMENT=NO
BUILDING_NEAR_GOVT_BLDG=NO
PROVISION_FOR_GREEN_BUILDINGS_AND_SUSTAINABILITY=NO
FIRE_PROTECTION_AND_FIRE_SAFETY_REQUIREMENTS=NO
NOC_FOR_CONSTRUCTION_NEAR_MONUMENT=NO
BARRIER_FREE_ACCESS_FOR_PHYSICALLY_CHALLENGED_PEOPLE=YES
NOC_FIRE_DEPT=NO
IS_SWIMMING_POOL_EXISTS=NO
IF_HERITAGE_TOWN_LESSTHAN_1KM_RADIUS =NO

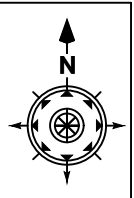

ALL DIMENSIONS ARE IN METER PLAN SCALE 1:100		
CERTIFIED THAT PROVISIONS SHALL BE MADE TO "RAIN WATER HARVESTING " ARRANGEMENTS SYSTEM IN THE PROPOSED CONSTRUCTION		
REFERENCE		
D-DOOR	--	1.00 x 2.10
D1-DOOR	--	0.75 x 2.10
W3-WINDOW	--	1.40 x 1.80
V-VENTILATOR	--	0.90 x 0.75
AREA DETAILS	SQ.M	SQ.FT
AREA OF THE SITE	121.44	1306
PLINTH AREA OF G.F BUILDING	75.15	808.9
FLOOR AREA OF G.F BUILDING	60.64	652.72
MAHARAJAN SIGNATURE OF LAND AND BUILDING OWNER		
Er.T.PONNUTHURAI Registered Engineer Grade-III		
HIMALAYA BUILDERS 12/687 G,near state bank , Radhapuram road, Vadakkankulam.		
6380905968	Drawn by-P.Harish	
6380905968	Checked by-M.Rathika	
Date :22.02.2023	gmail:himalaya.vadavai@gmail.com	



_L=6000LTRS

