


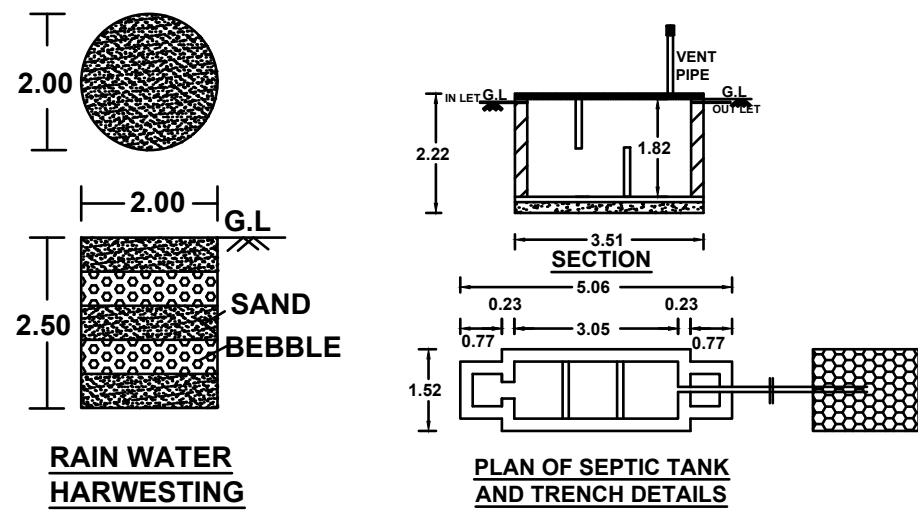
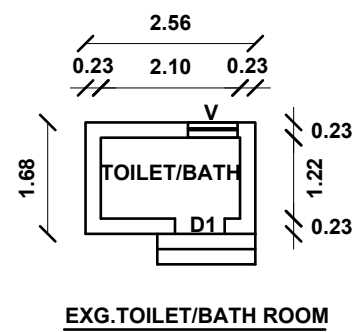
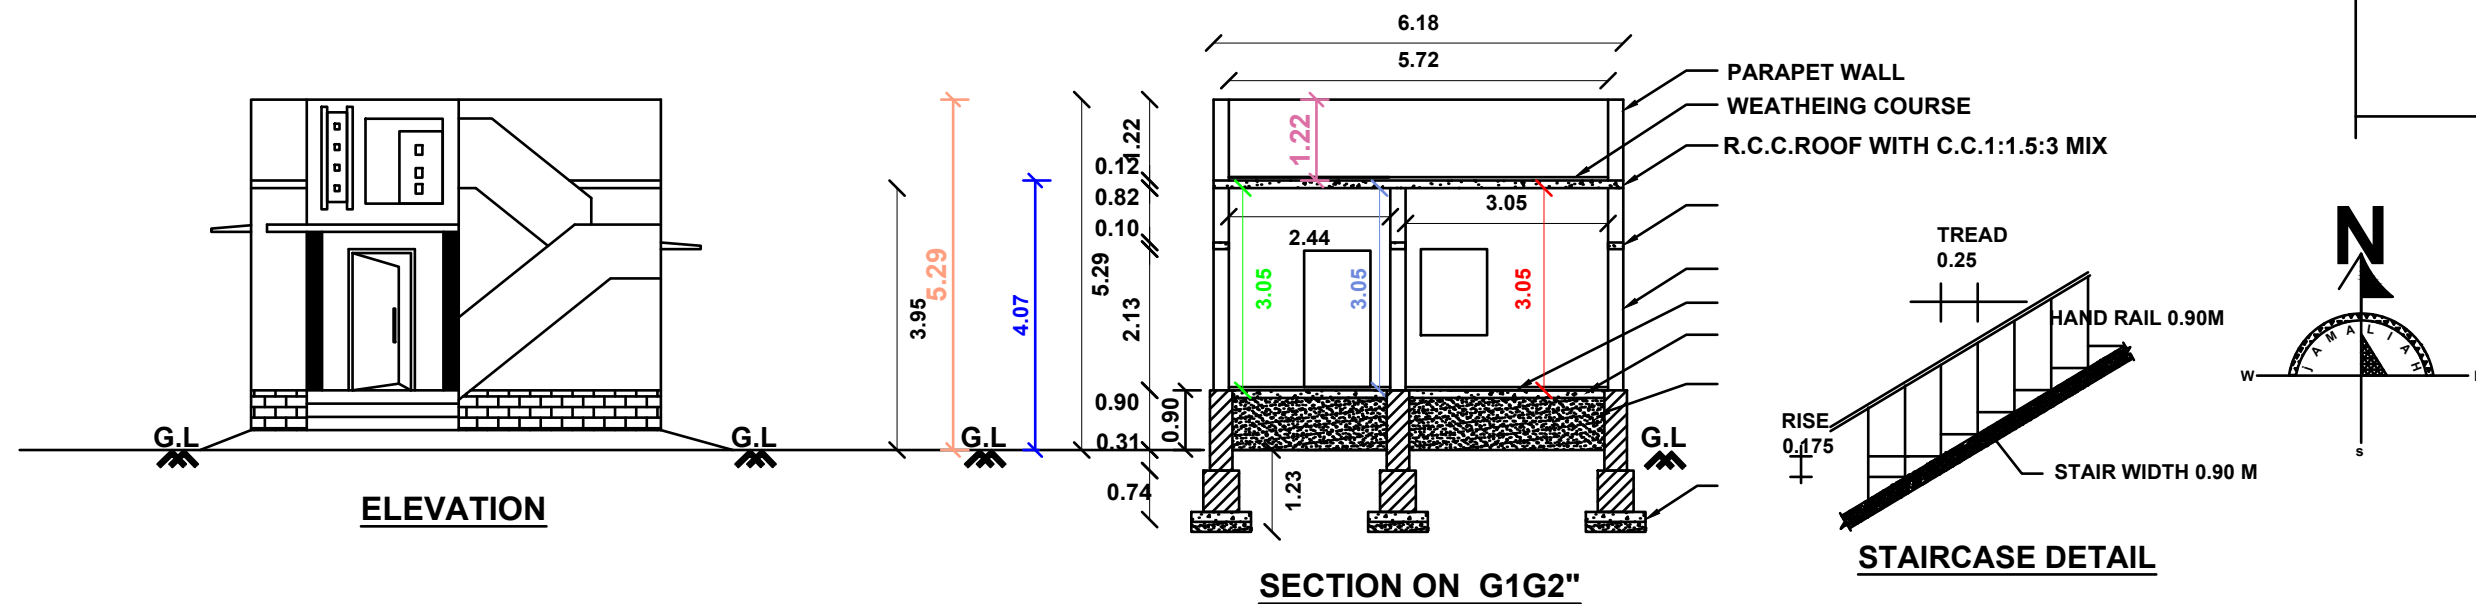


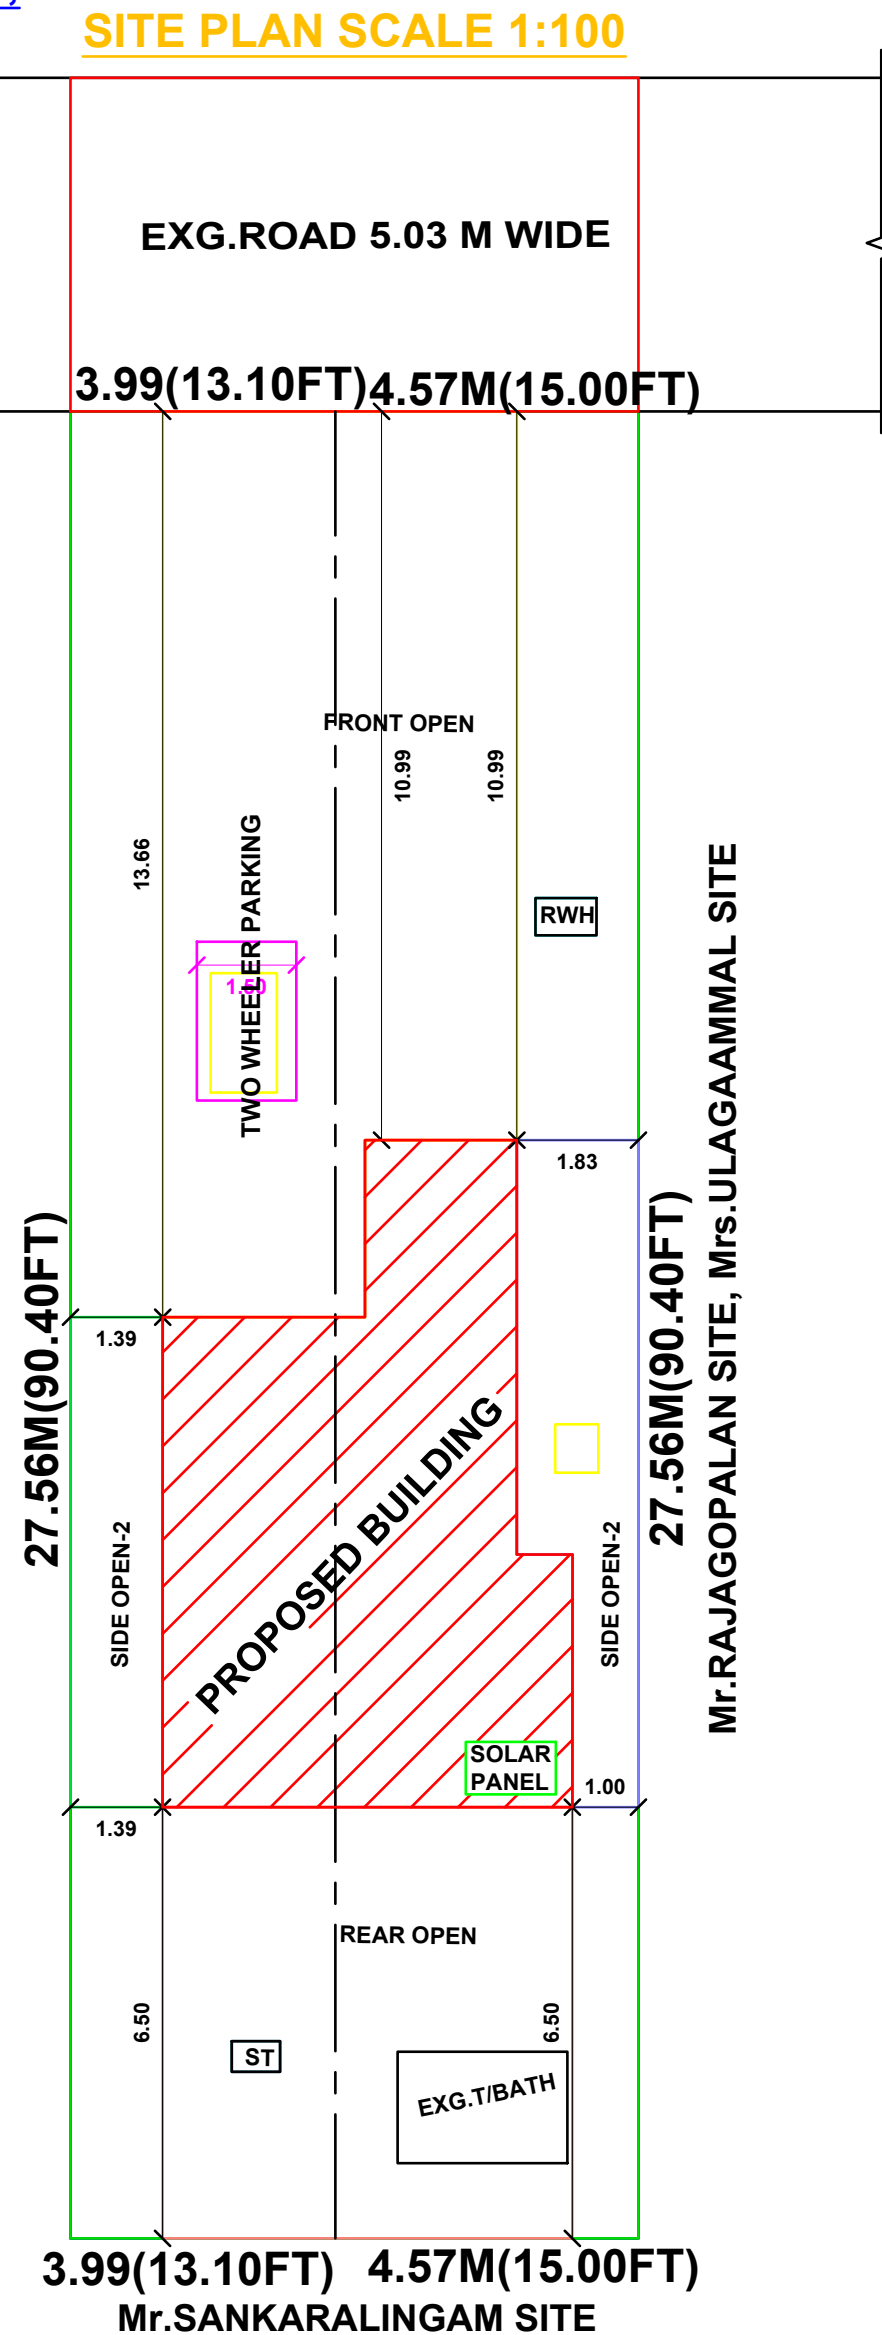

**PLAN SHOWING THE PROPOSED CONSTRUCTION OF A RESIDENTIAL BUILDING, OLD NATHAM SURVEY NO:37/3A,
NEW NATHAM SURVEY NO: 37/1D, WARD NO:2, MEENATCHIPURAM,VADKKUMEDU,
AYANSINAGAMPATTI VILLAGE PANCHAYAT, AMBASAMUDRAM UNION, (TALUK) TIRUNELVELI DISTRICT.
APPLICANT:-Mr.S.SARAVANANSATHISH, S/O.Mr.R.SHUNMUGAVEL.**

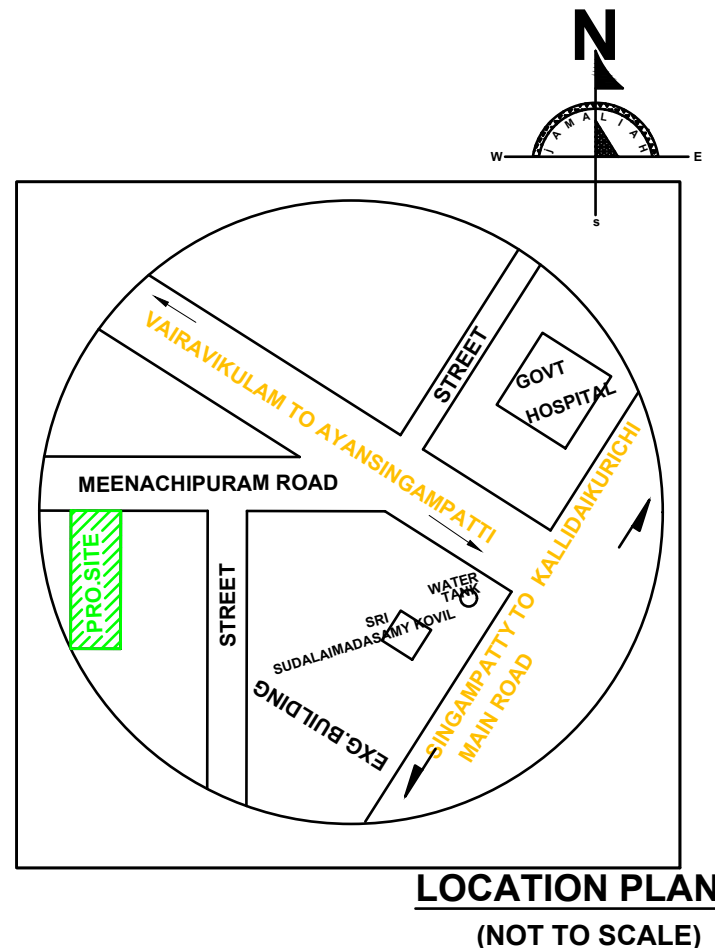

COLORS		INDEX
	→	SITE BOUNDARY
	→	PROPOSED
	→	STREET, ROAD
SCHEDULE OF JOINERY		
D	DOOR	1.00 X 2.13
D1	DOOR	0.75 X 2.13
OP	OPEN	1.00 X 2.13
W2	WINDOW	1.00 X 1.30
W3	WINDOW	1.52 X 1.30
W4	WINDOW	1.82 X 1.30
V	VENTILATOR	0.90 X 0.75
V1	VENTILATOR	1.00 X 0.75
REFERENCE		
S.T - SEPTIC TANK		
R.W.H - RAIN WATER HARVESTING		
ALL DIMENSIONS ARE IN METER SCALE:1:100		
LICENSED ENGINEER:-		
Er.S.SUBHA GUNALAN, D.C.E., (REGISTERED ENGINEER GRADE III) REG.NO.TNV/PROF62/2022 TVS SHOW ROOM WEST SIDE VARAGAPURAM, SIVANTHIPURAM-627-425 MOB:97-91-21-34-65.		

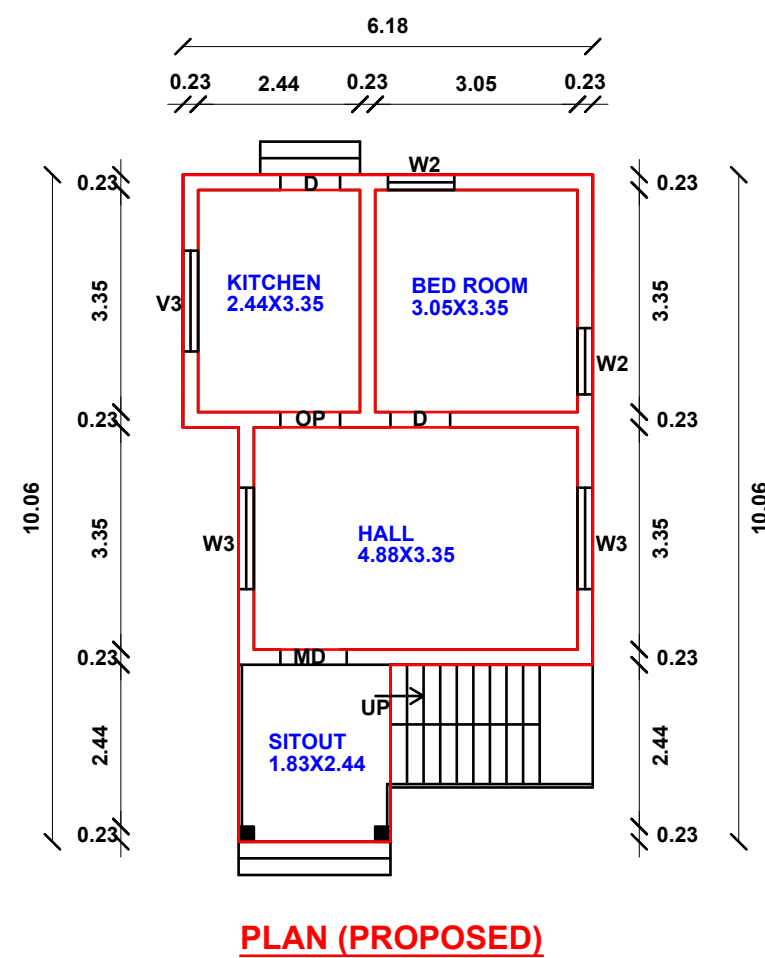

AREA DETAILS		
PARTICULAR	SQ.MT	SQ.FT
SITE AREA		
DOC.NO:2090/2023	125.97	1356.00
DOC.NO:2091/2023	110.02	1184.24
TOTAL SITE AREA	235.99	2540.24
PLINTH AREA	48.78	525.06
CARPET AREA	40.00	430.55
VACANT SPACE AREA	187.21	2015.18

OFFICE USE:-

Mr.E.Muthukrishnan,
Village President,
Ayansingampatti Village Panchayat,
Ambasamudram union,
Tirunelveli District.

APPLICANT:

S. Saravananathish
Mr.S.SARAVANANSATHISH,
S/O.Mr.R.SHUNMUGAVEL.

LICENSED ENGINEER:-

Er. S. SUBHA GUNALAN, D.C.E.,
VEDHIKA PLANNERS
Licensed No:- TNV/PROF62/2022
TVS SHOWROOM WEST SIDE
VARAGAPURAM, SIVANTHIPURAM
Cell: 9791213465