
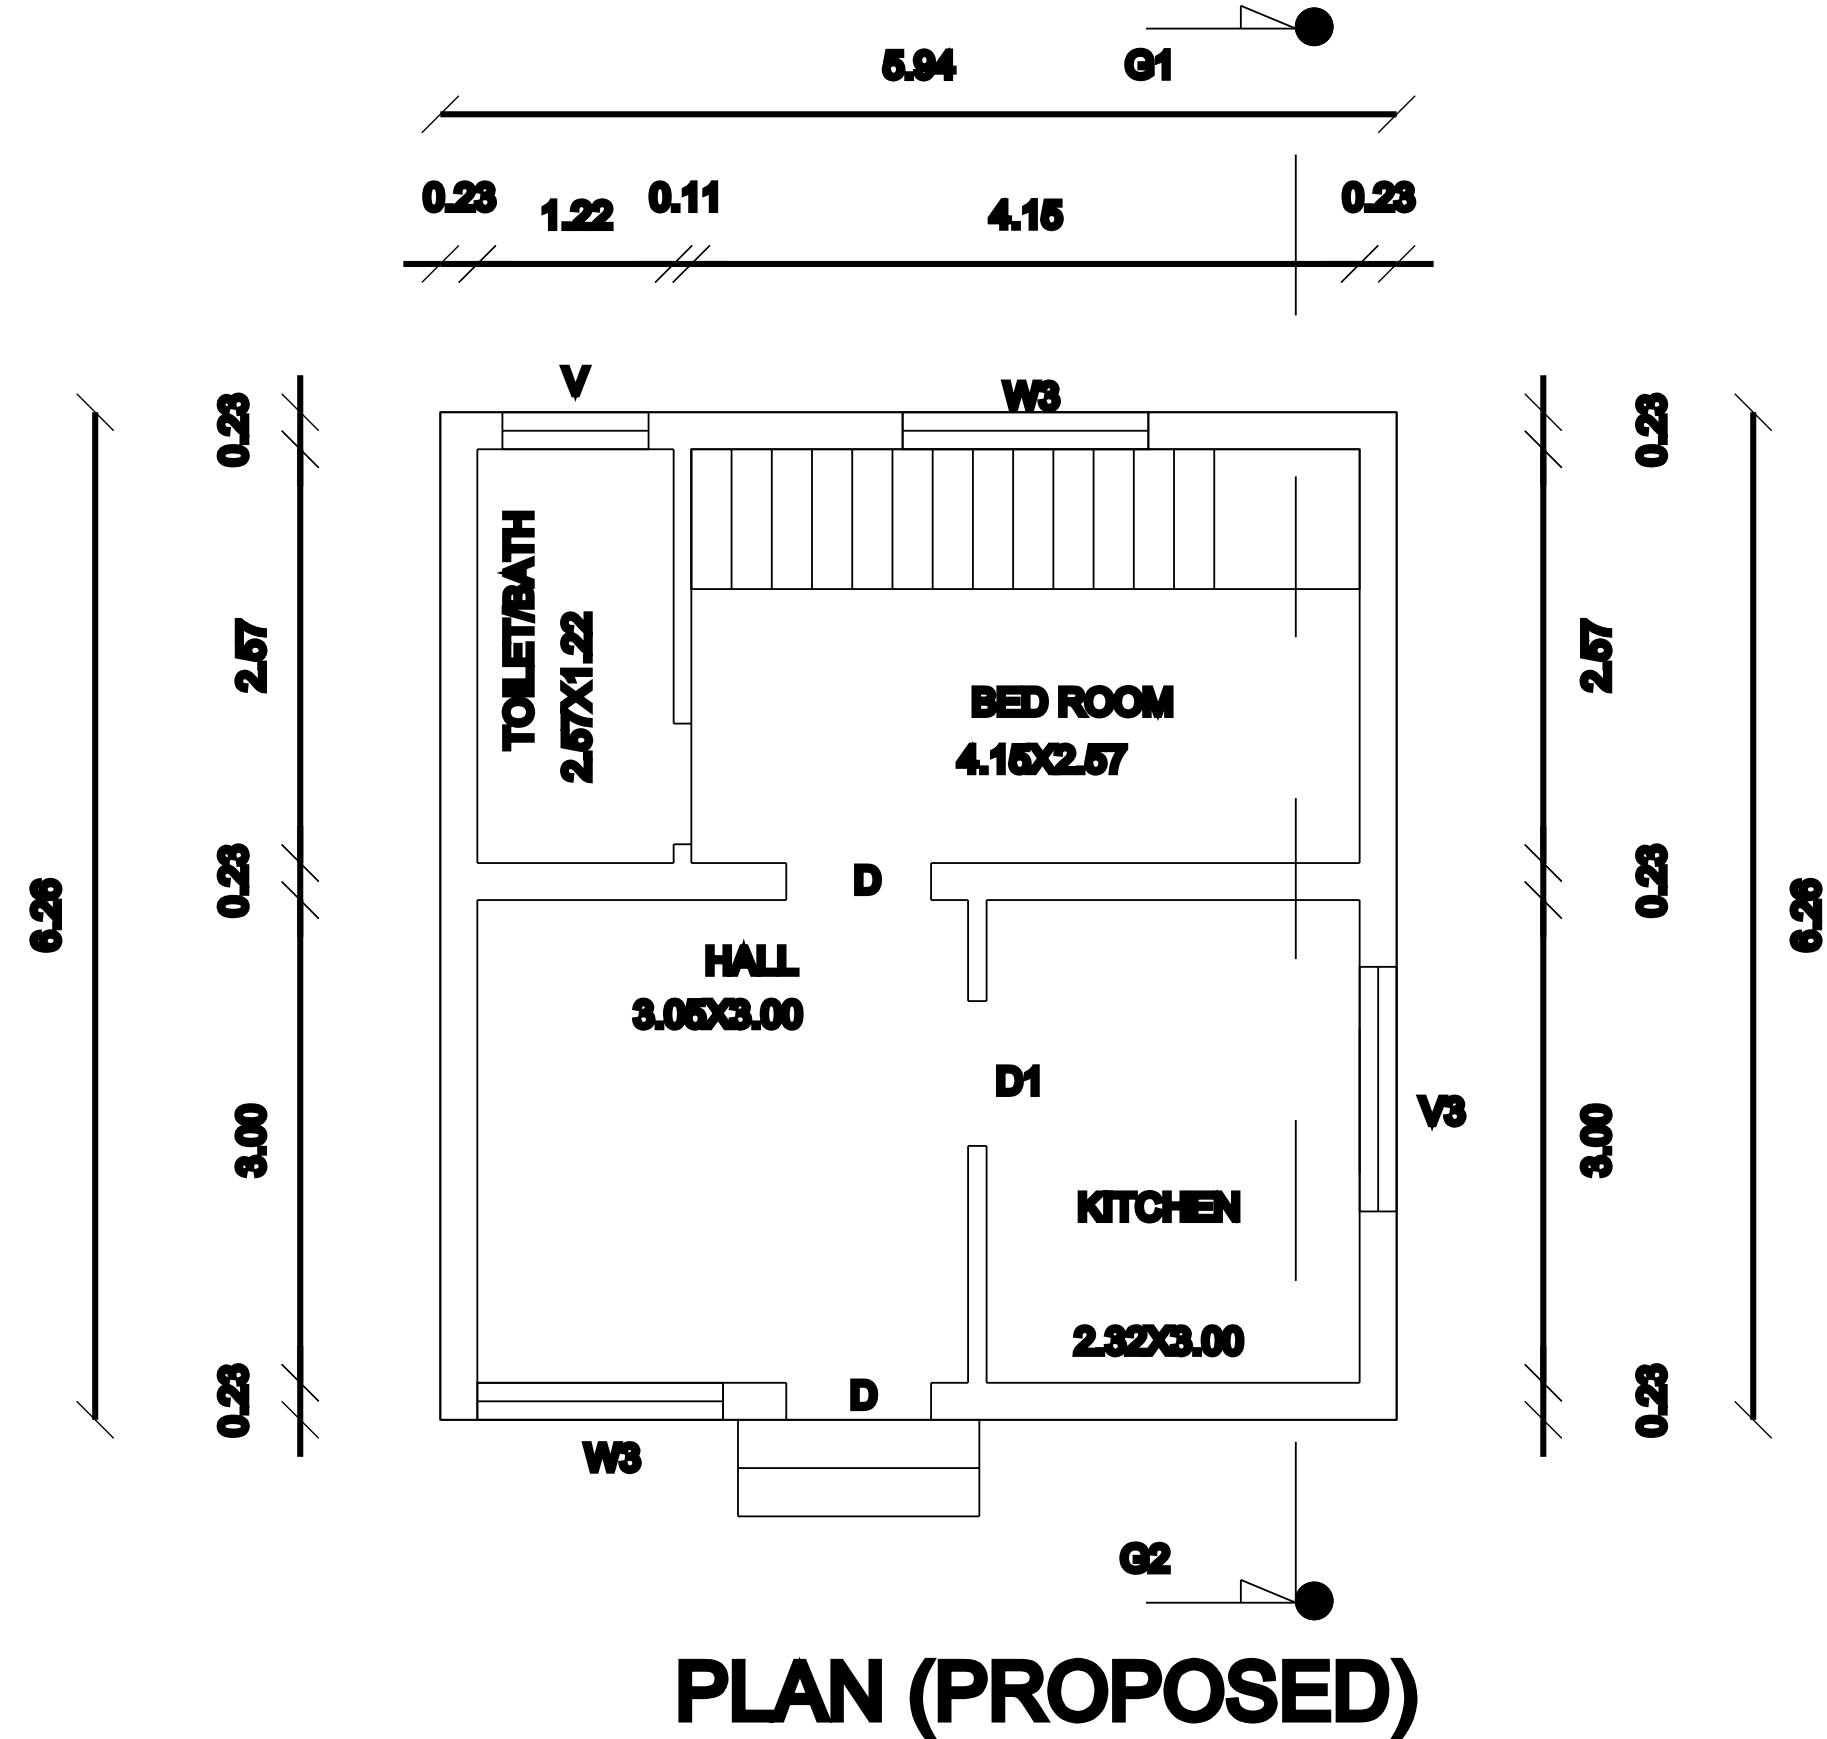
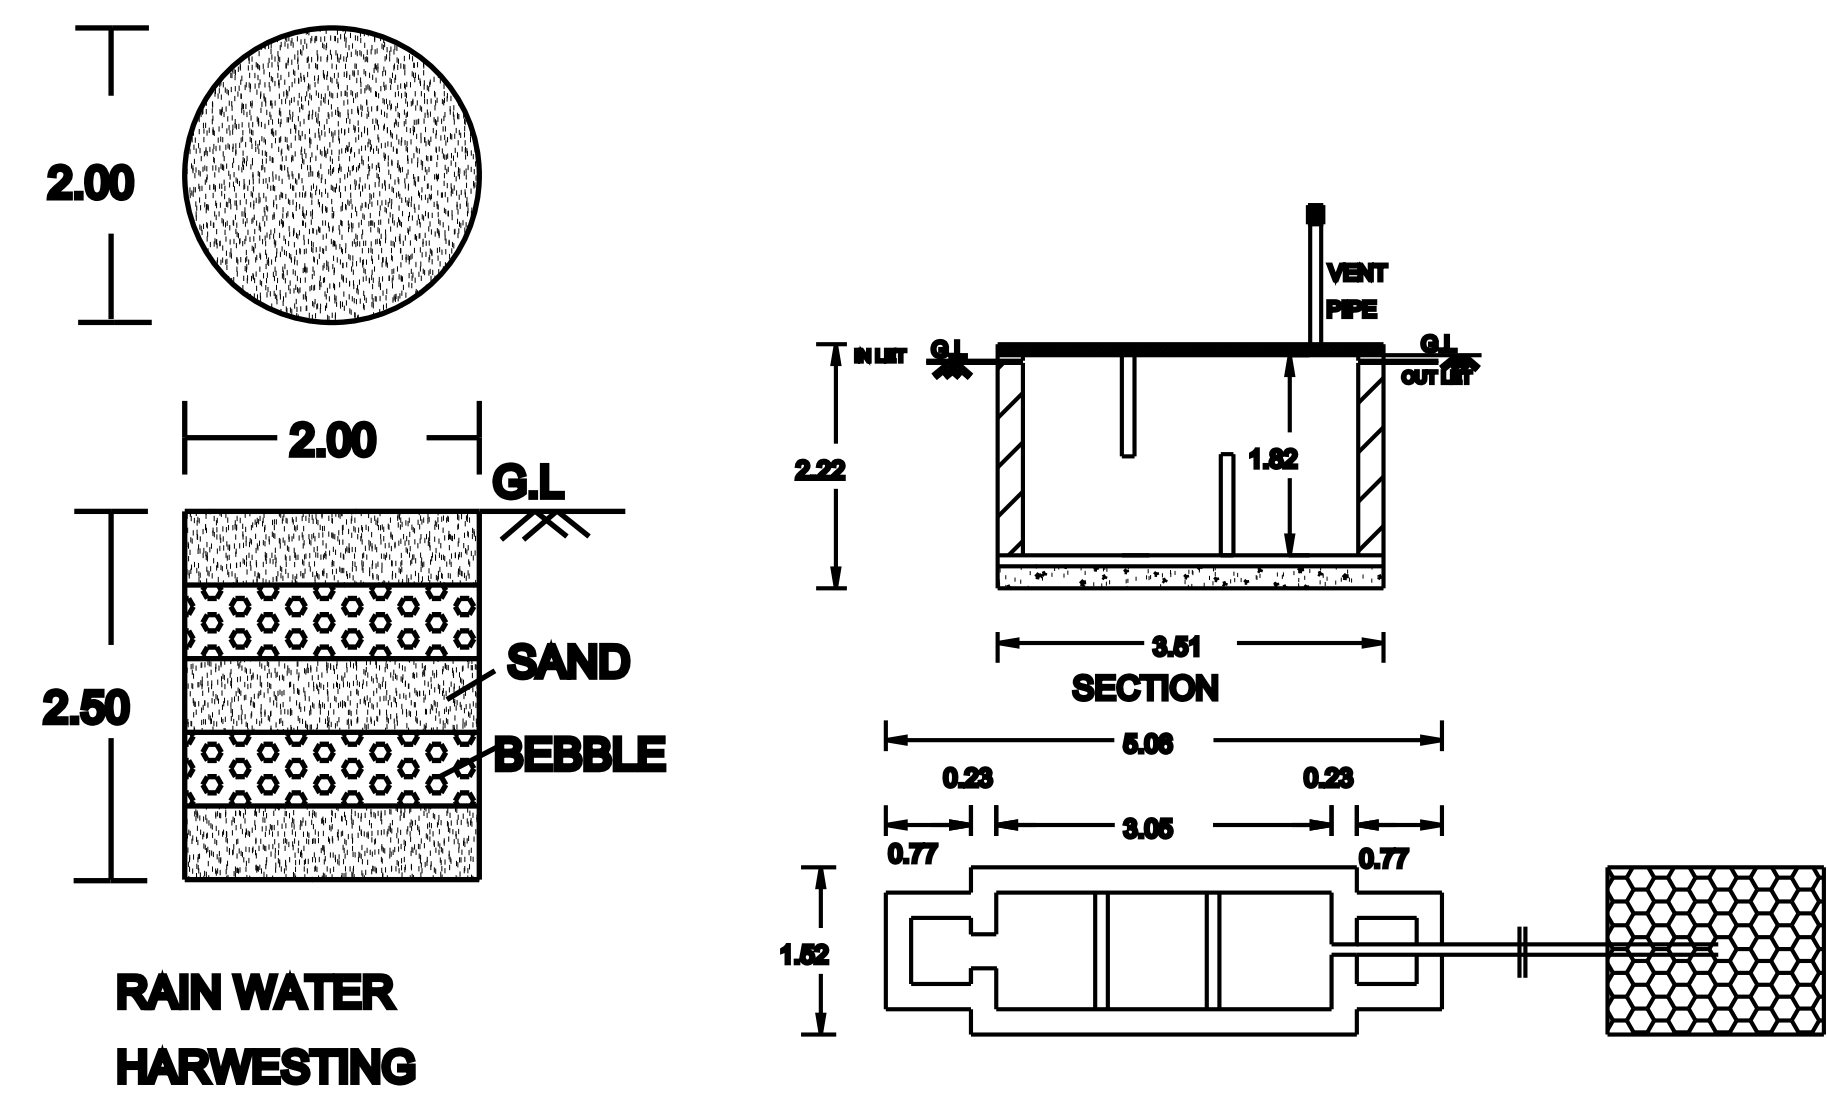


PLAN SHOWING THE PROPOSED CONSTRUCTION OF A RESIDENTIAL BUILDING, SURVEY NO: 80/1E

WARD NO:1, VADAKKU STREET, KABALIPARAI VILLAGE , KABALIPARAI VILLAGE PANCHAYAT,

PAPPAKUDI UNION, CHERANMAHADEVI (TALUK), TIRUNELVELI DISTRICT.

APPLICANT:-1. Mr.RAJENDRAN.M, S/O MYDEEN.MUTHAIAH.

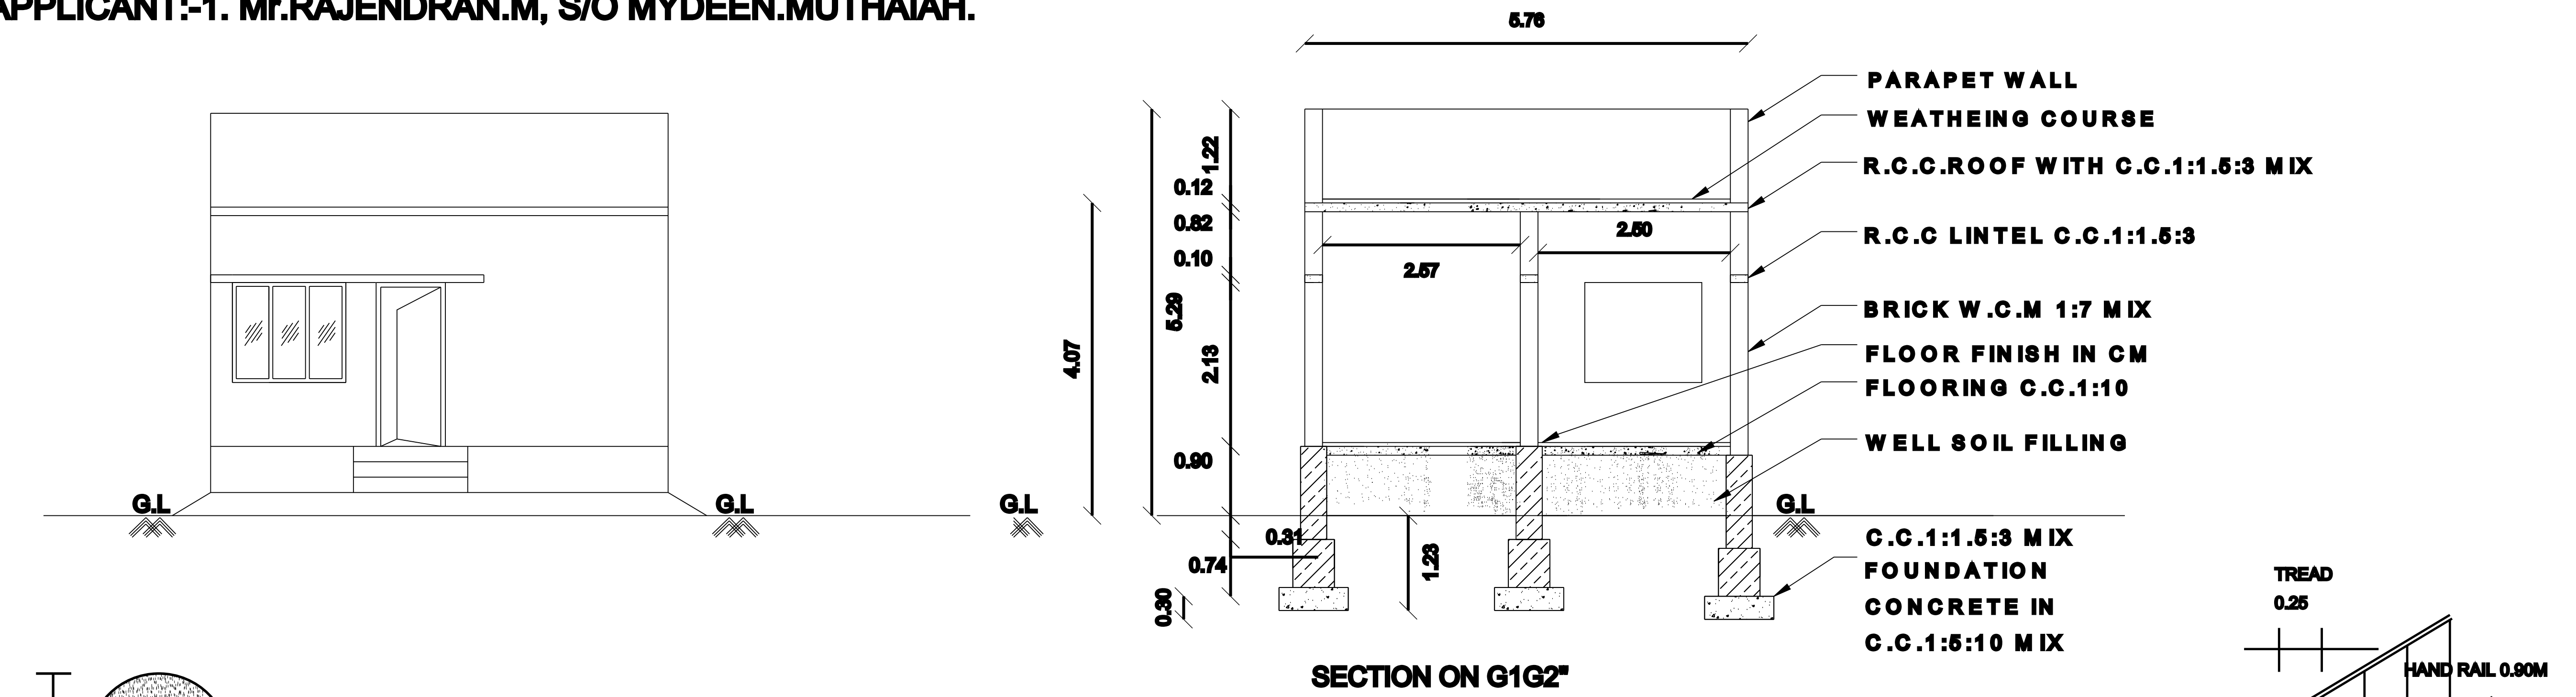

COLORS		INDEX
		SITE BOUNDARY
		PROPOSED
		STREET, ROAD
SCHEDULE OF JOINERY		
D	DOOR	0.90 X 2.13
D1	DOOR	0.75 X 2.13
OP	OPEN	1.00 X 2.13
W	WINDOW	0.90 X 1.30
W1	WINDOW	1.52 X 1.30
V	VENTILATOR	0.90 X 0.75
V1	VENTILATOR	0.90 X 0.75
REFERENCE		
S.T - SEPTIC TANK		
R.W.H - RAIN WATER HARVESTING		
ALL DIMENSIONS ARE IN METER SCALE:1:100		

AREA DETAILS		
PARTICULAR	SQ.MT	SQ.FT
SITE AREA		
DOC.NO:1899/2014	45.83	493.35
PLINTH AREA	37.22	400.63
CARPET AREA	31.81	342.39
VACANT SPACE AREA	8.61	92.72

OFFICE USE:-

APPLICANT:

Mr.RAJENDRAN.M,
S/O MYDEEN.MUTHAIAH.

LICENSED ENGINEER:-

Er.M.R.S.MARIYAPPAN. D.C.E.,
ENGINERR GRADE III
REG.NO:140/LS/2022/00001
K.P.M PLANNERS AND BUILDERS
NO.248, MELAPERIYAVEETHI,
MUKKUDAL-627601
MOBILE:93-82-65-26-59, 82-48-55-81-22.