
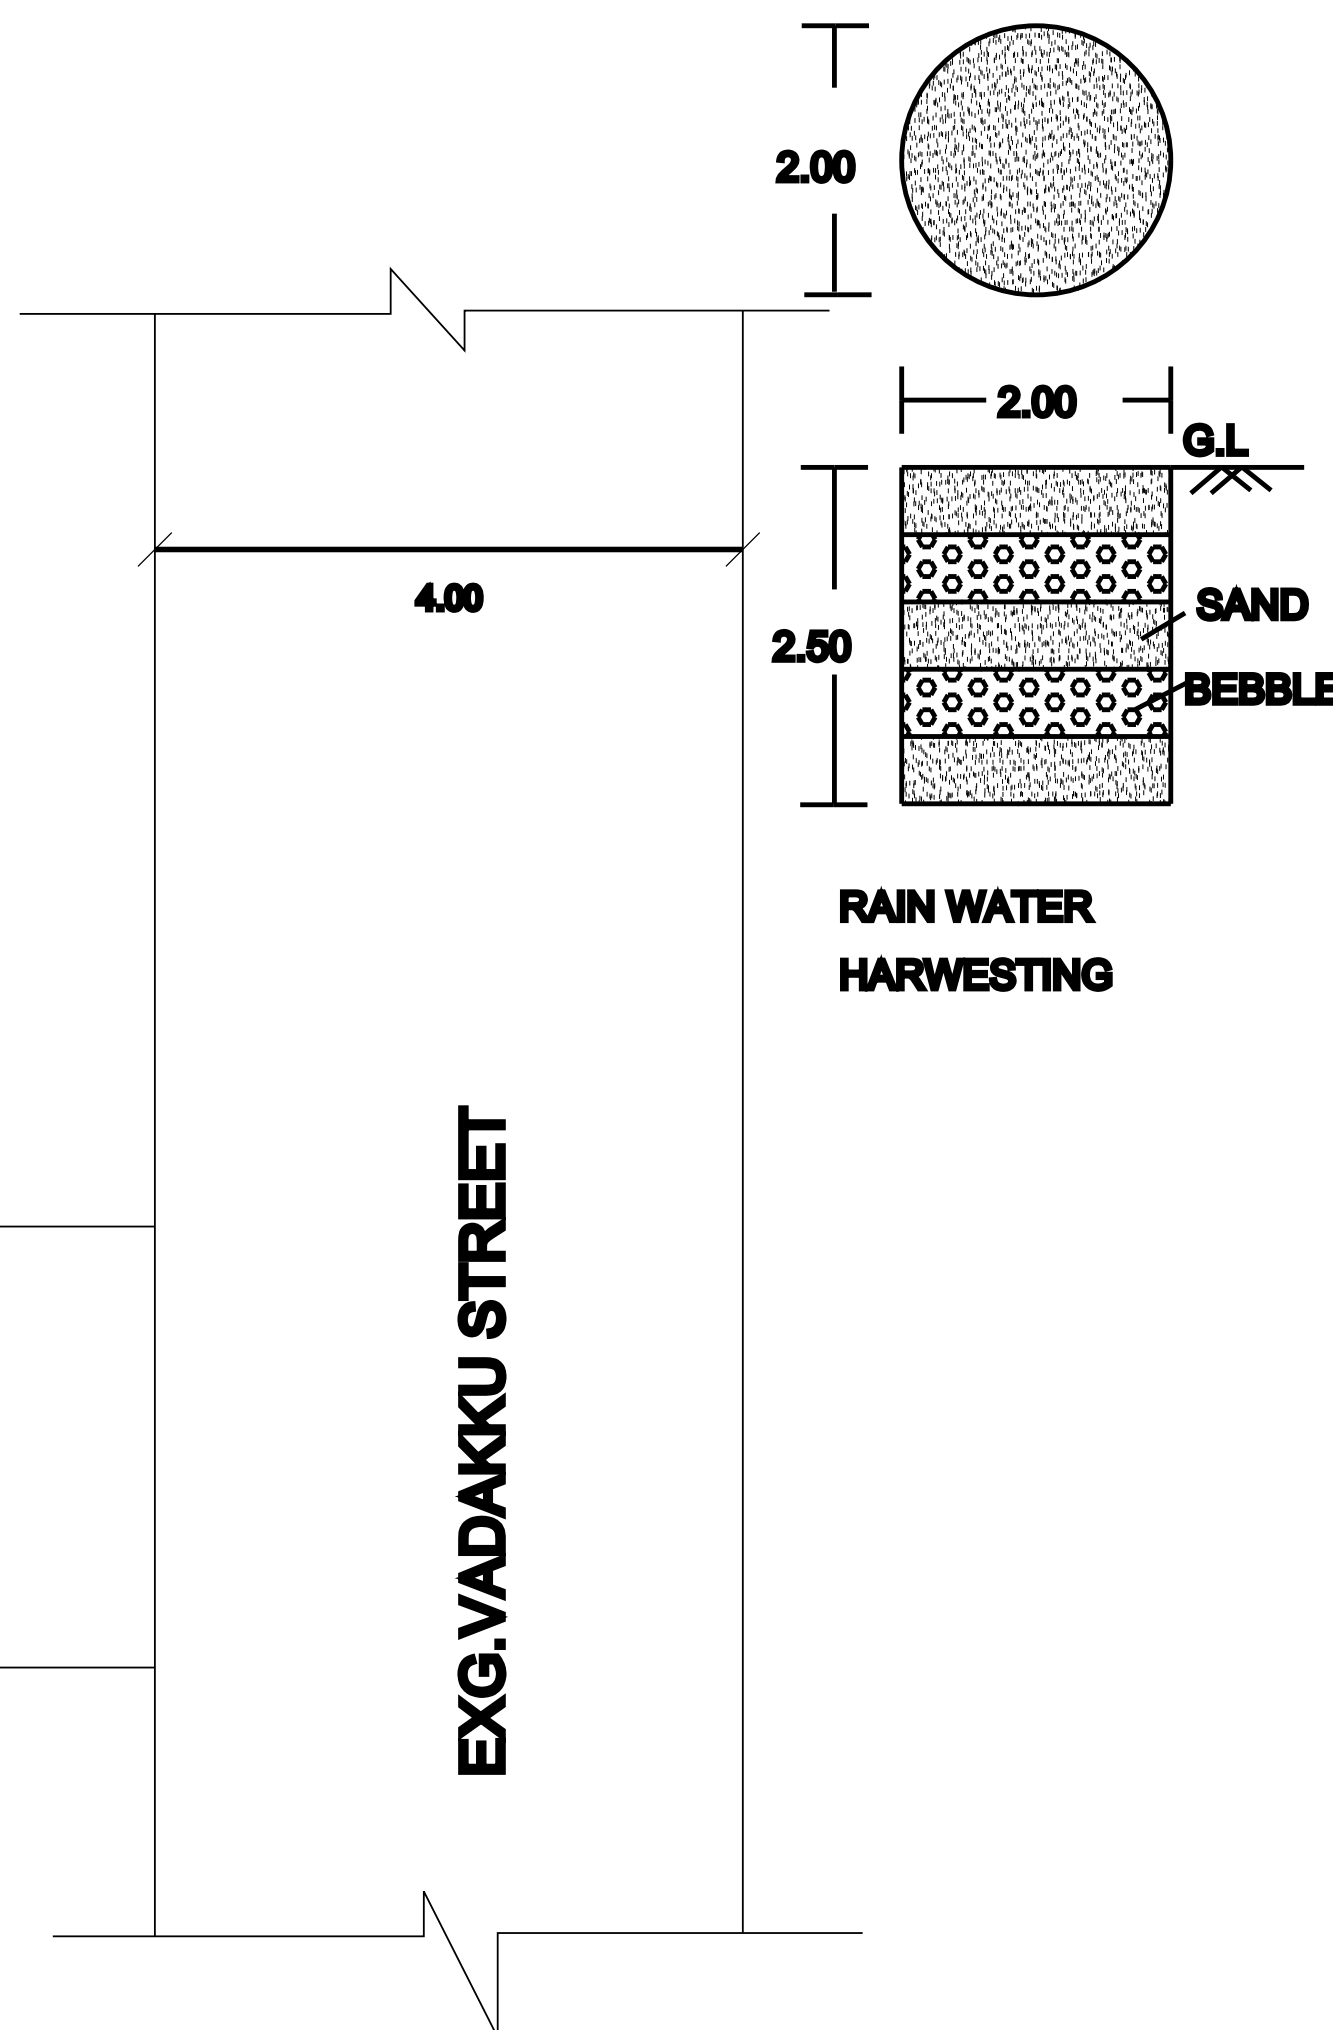
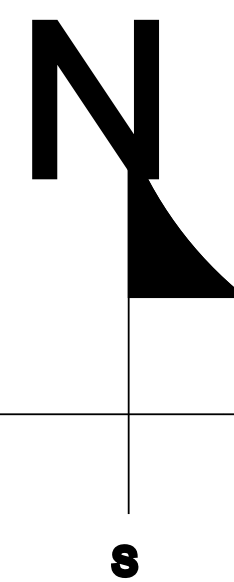


APPLICANT:-1. Mr.MUTHAR.N, S/O.NARAYANAN.

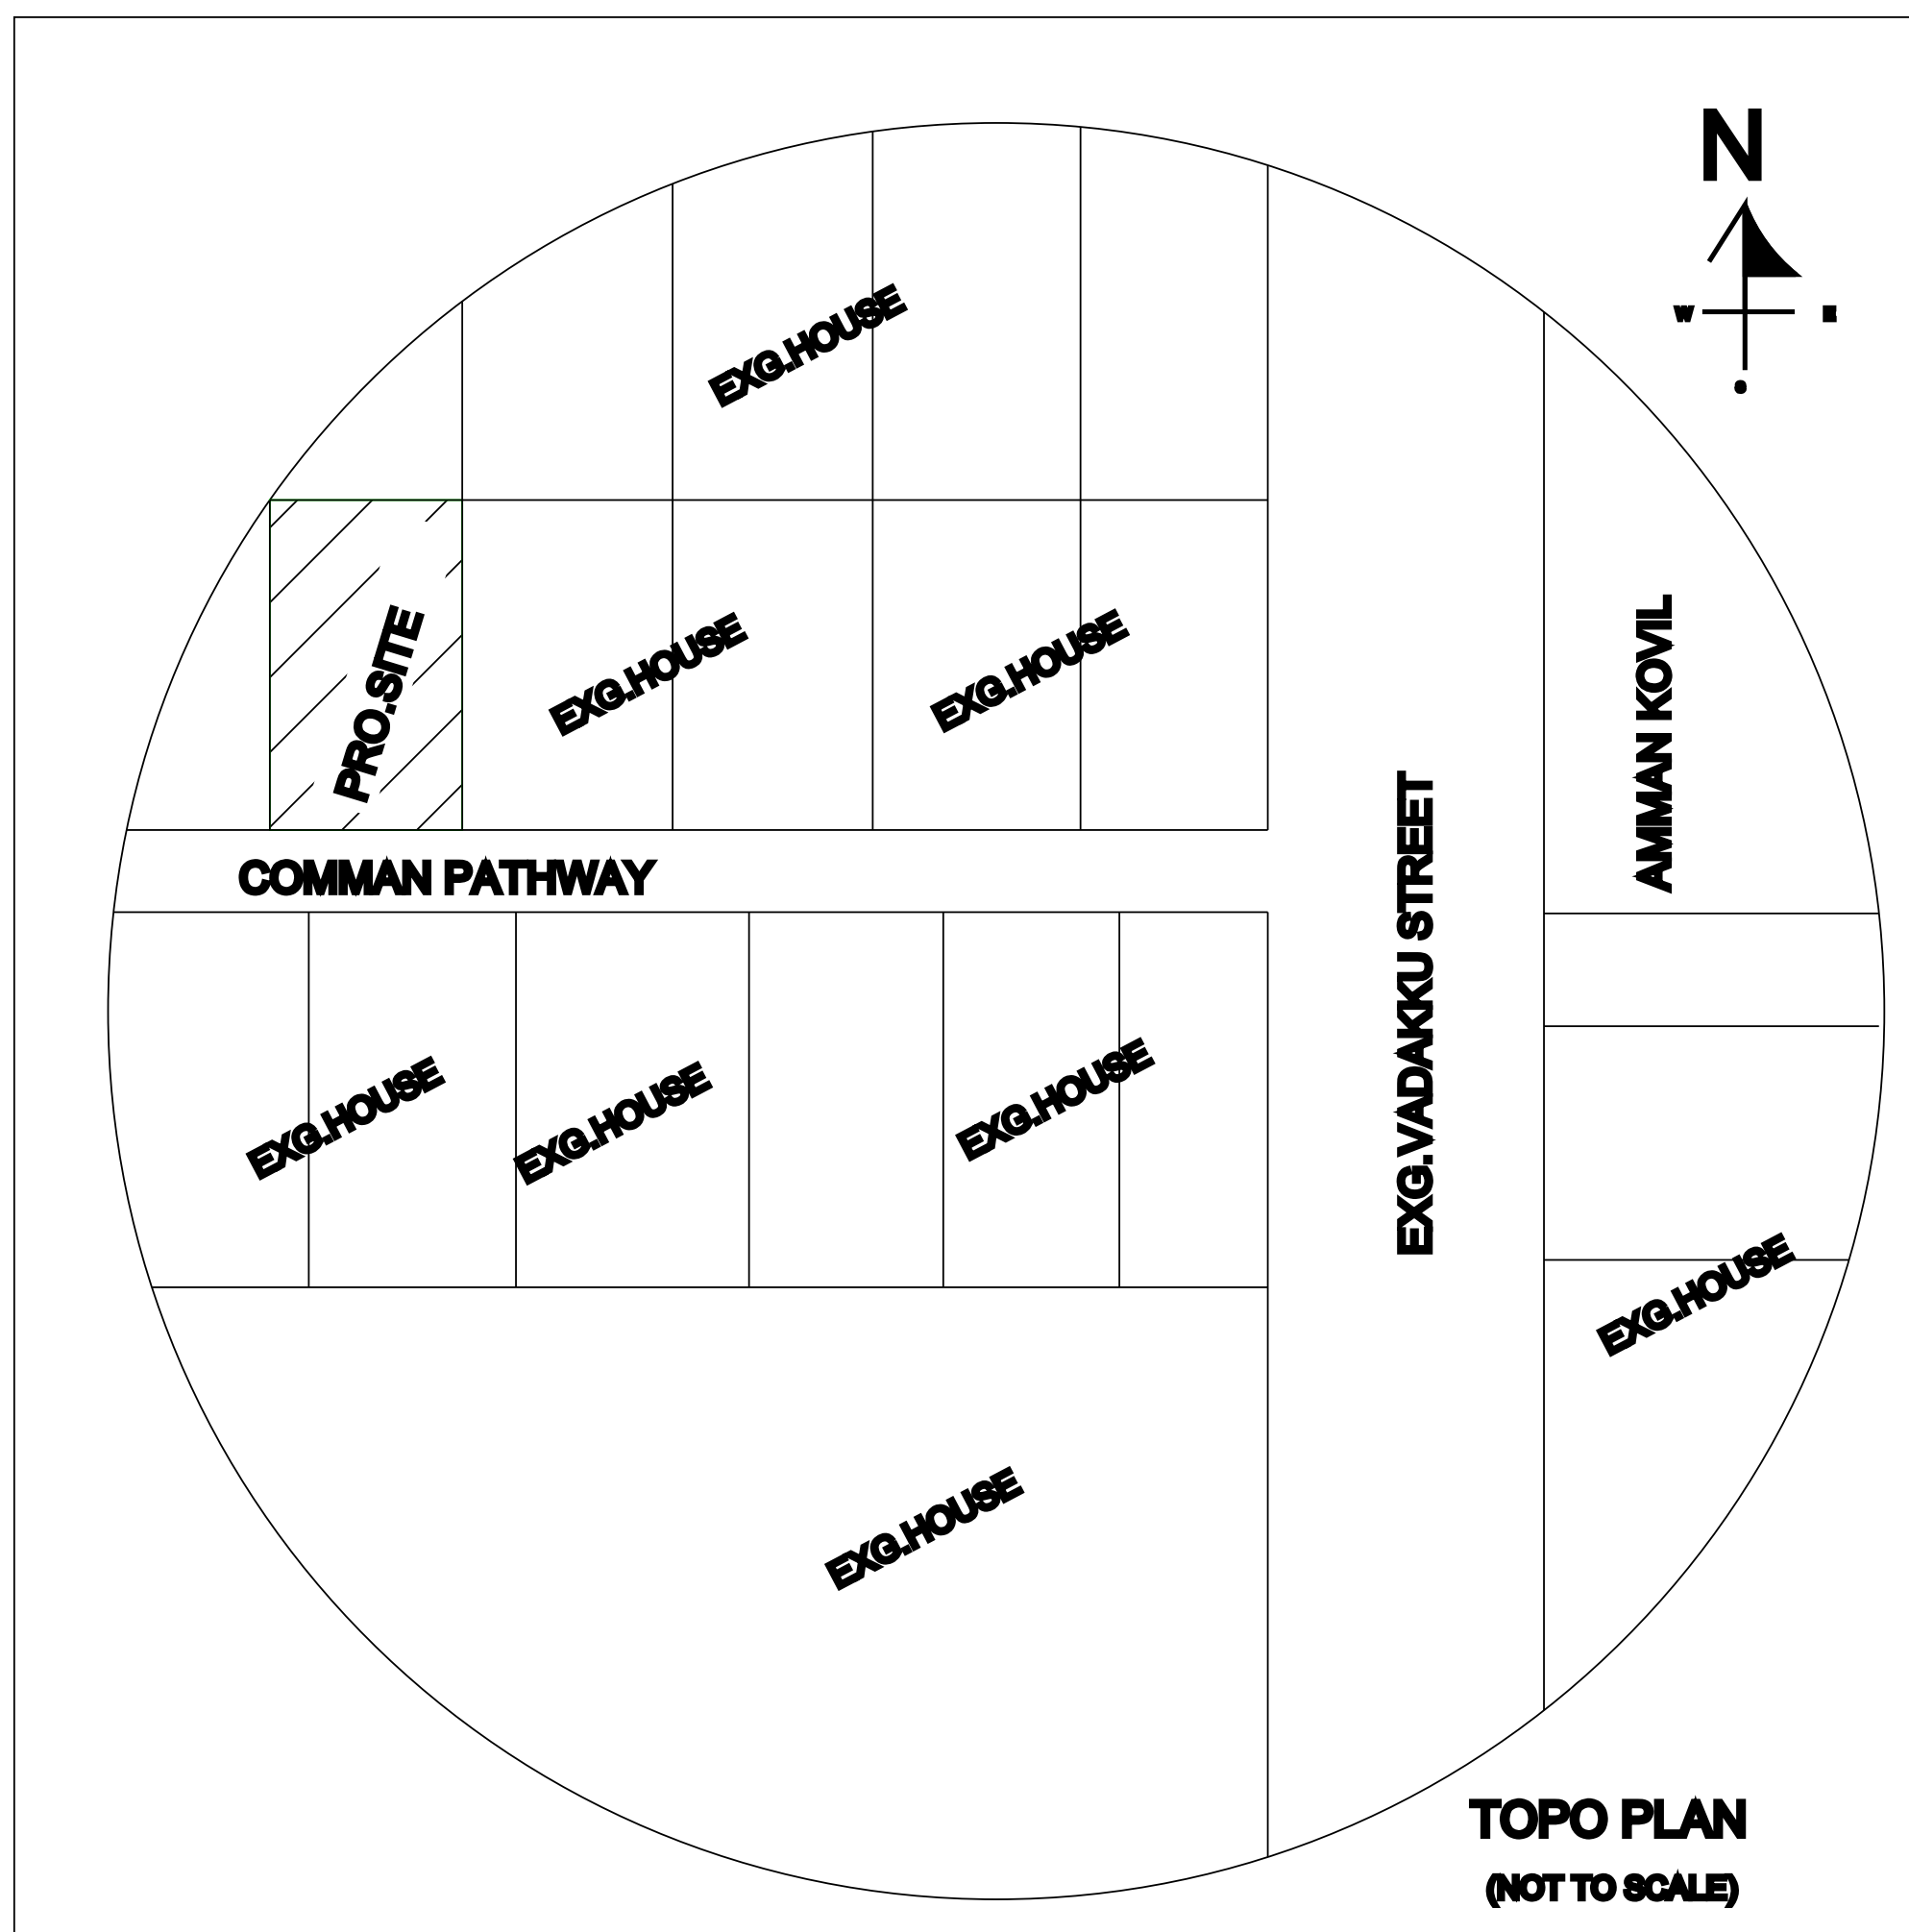

OFFICE USE:-

Er.M.R.S.MARIYAPPAN. D.C.E.,
ENGINEER GRADE III
REG.NO:140/LS/2022/00001
K.P.M PLANNERS AND BUILDERS
NO.248, MELAPERIYAVEETHI,
MUKKUDAL-627601
MOBILE:93-82-65-26-59, 82-48-55-81-22.