


PLAN SHOWING THE PROPOSED CONSTRUCTION OF COMMERCIAL RCC BUILDIND IN GROUND FLOOR


AYAN PUNCHAI SURVEY.NO: 251/5A3A , SURESH NAGAR , PAPPAKKUDI PART - 2 VILLAGE & PANCHAYAT ,

CHERANMAHADEVI TALUK , TIRUNELVELI DISTRICT .


NAME OF THE APPICANT : MR . P. MUTHU VIGNESH , S/O. POORAJ .

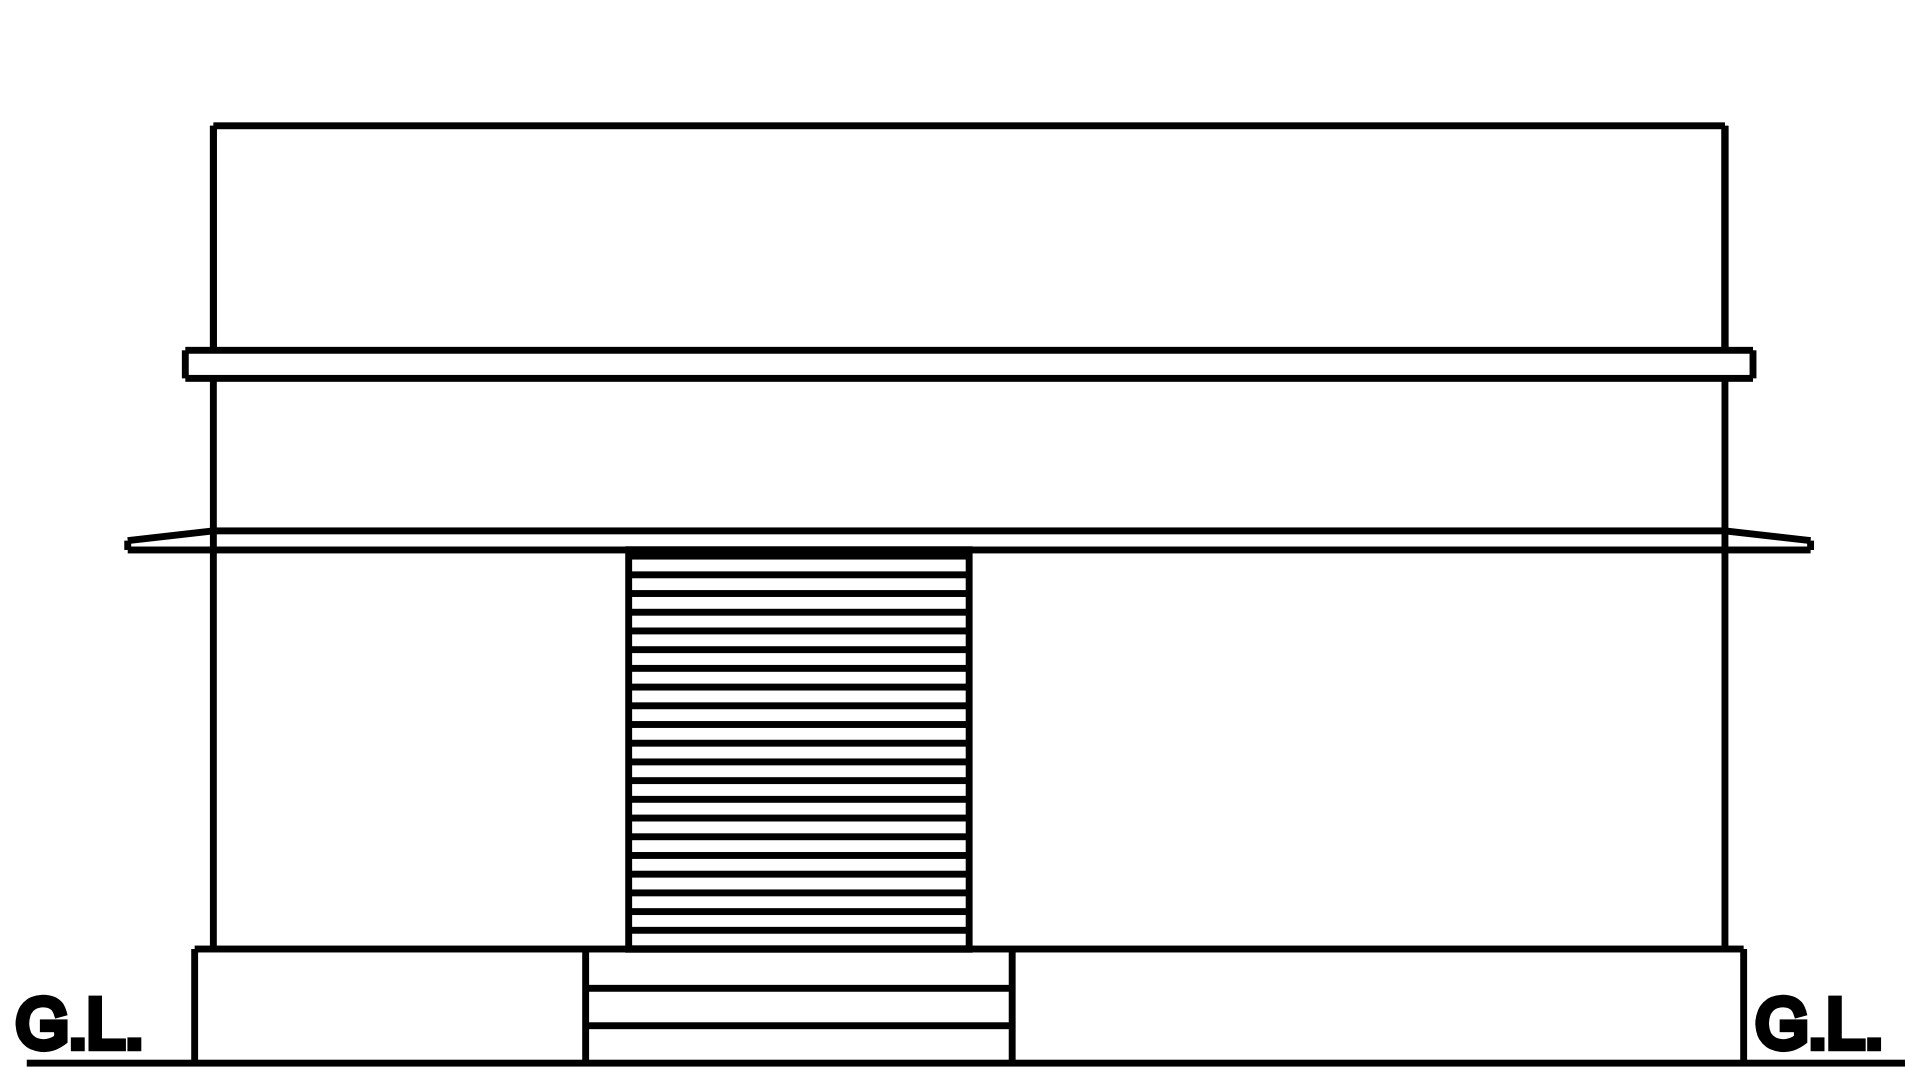


ELEVATION

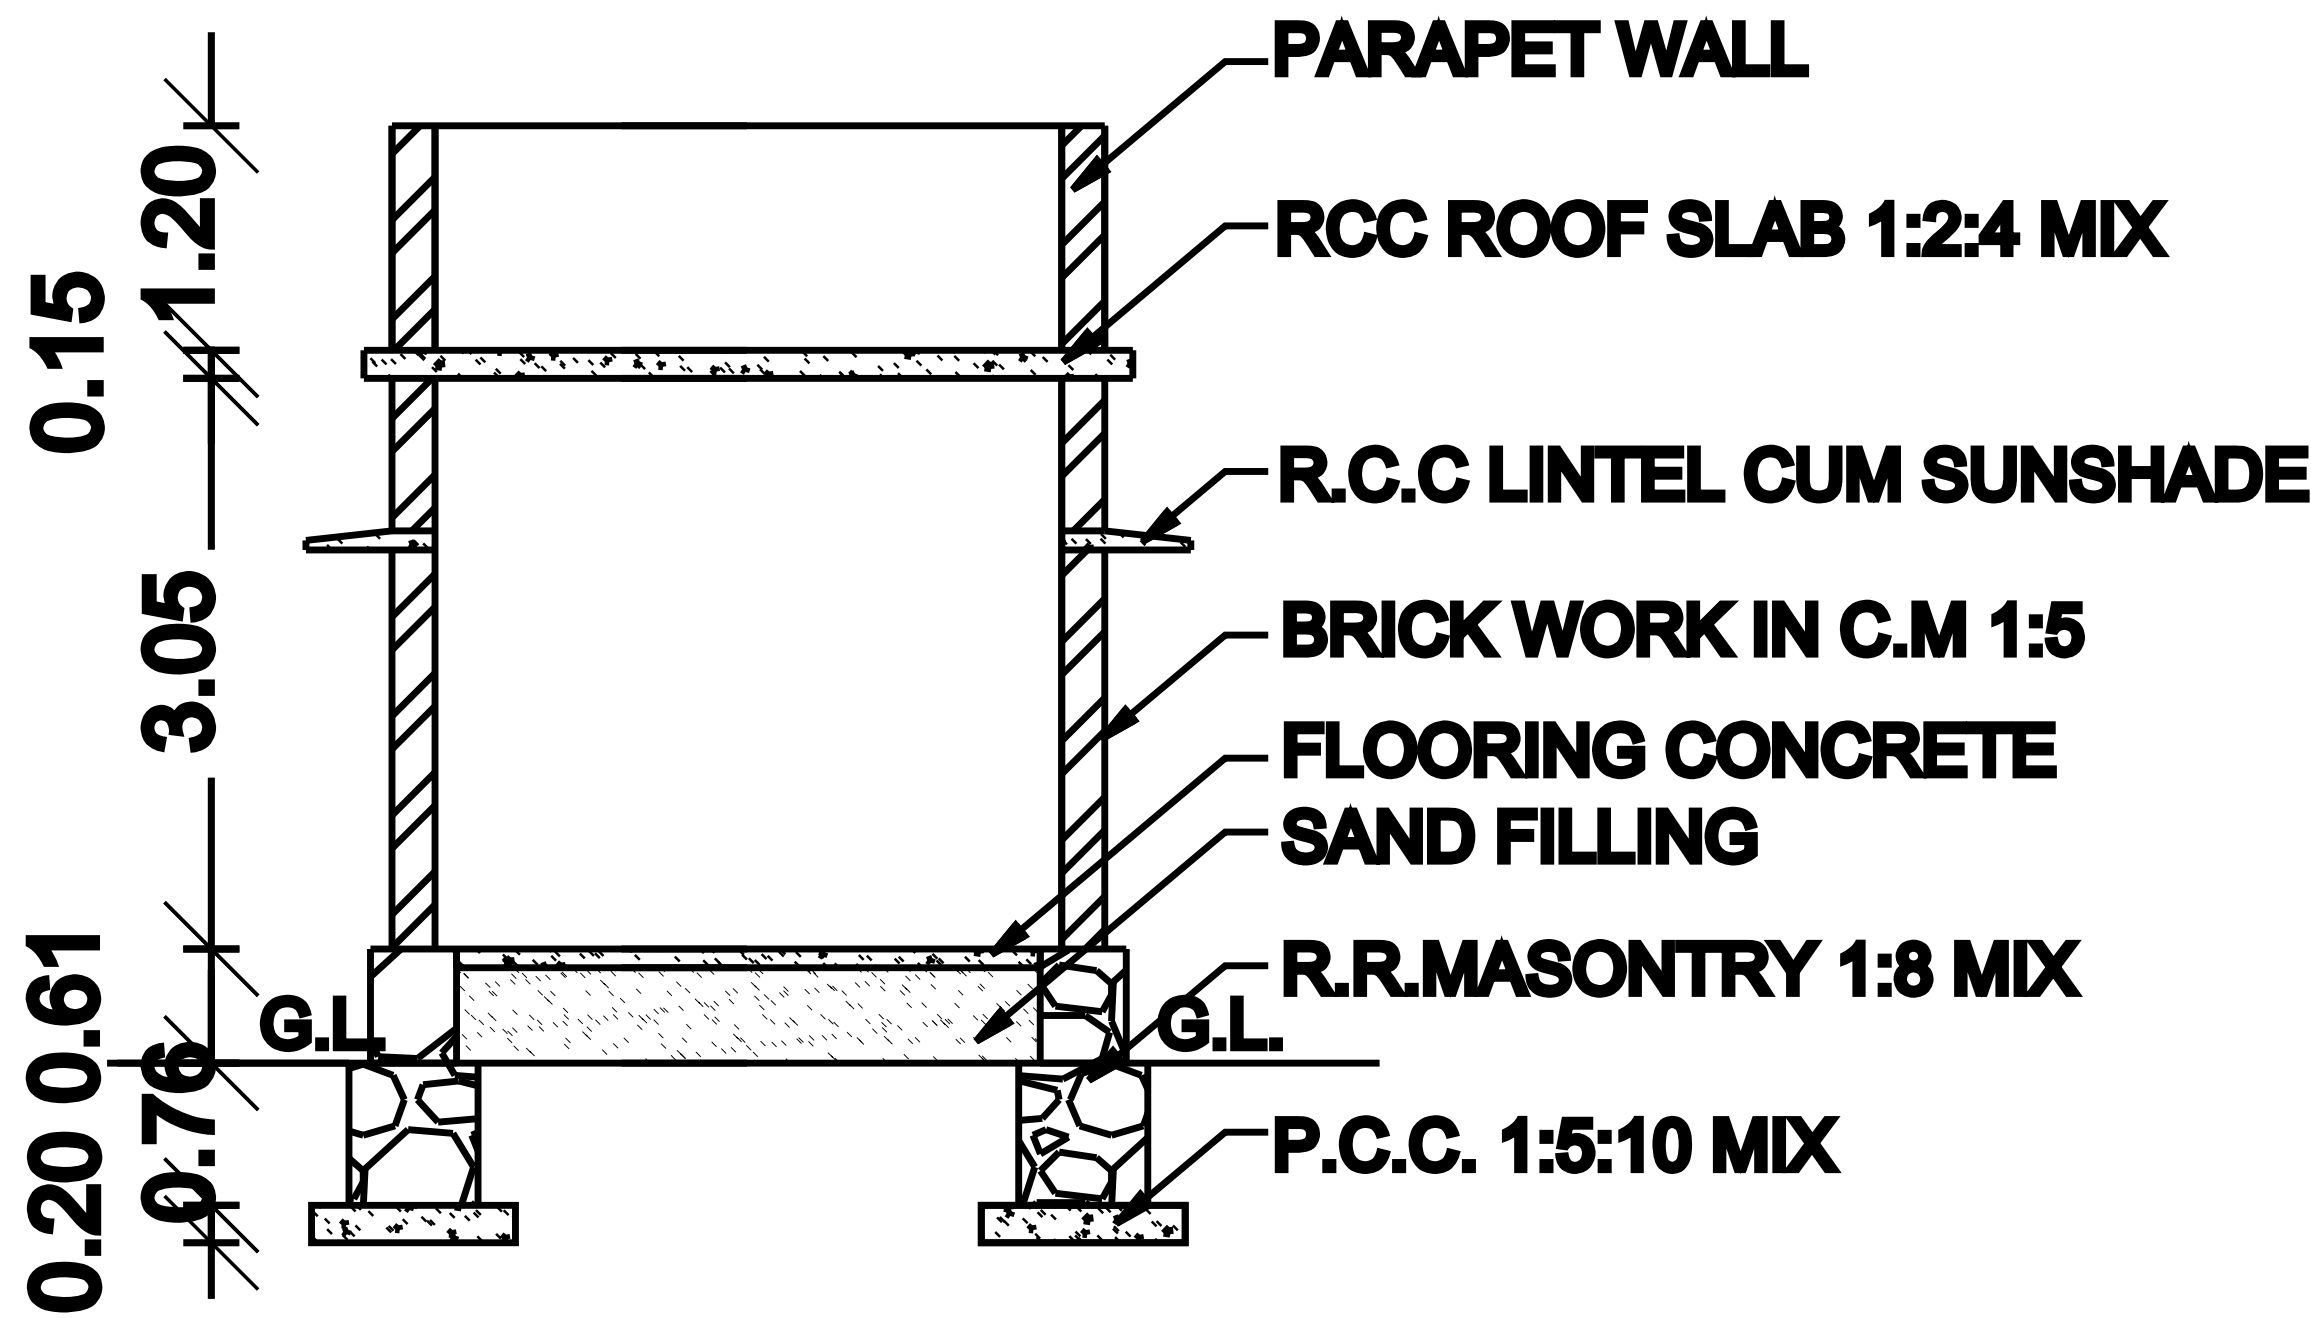







SECTION ON - A B

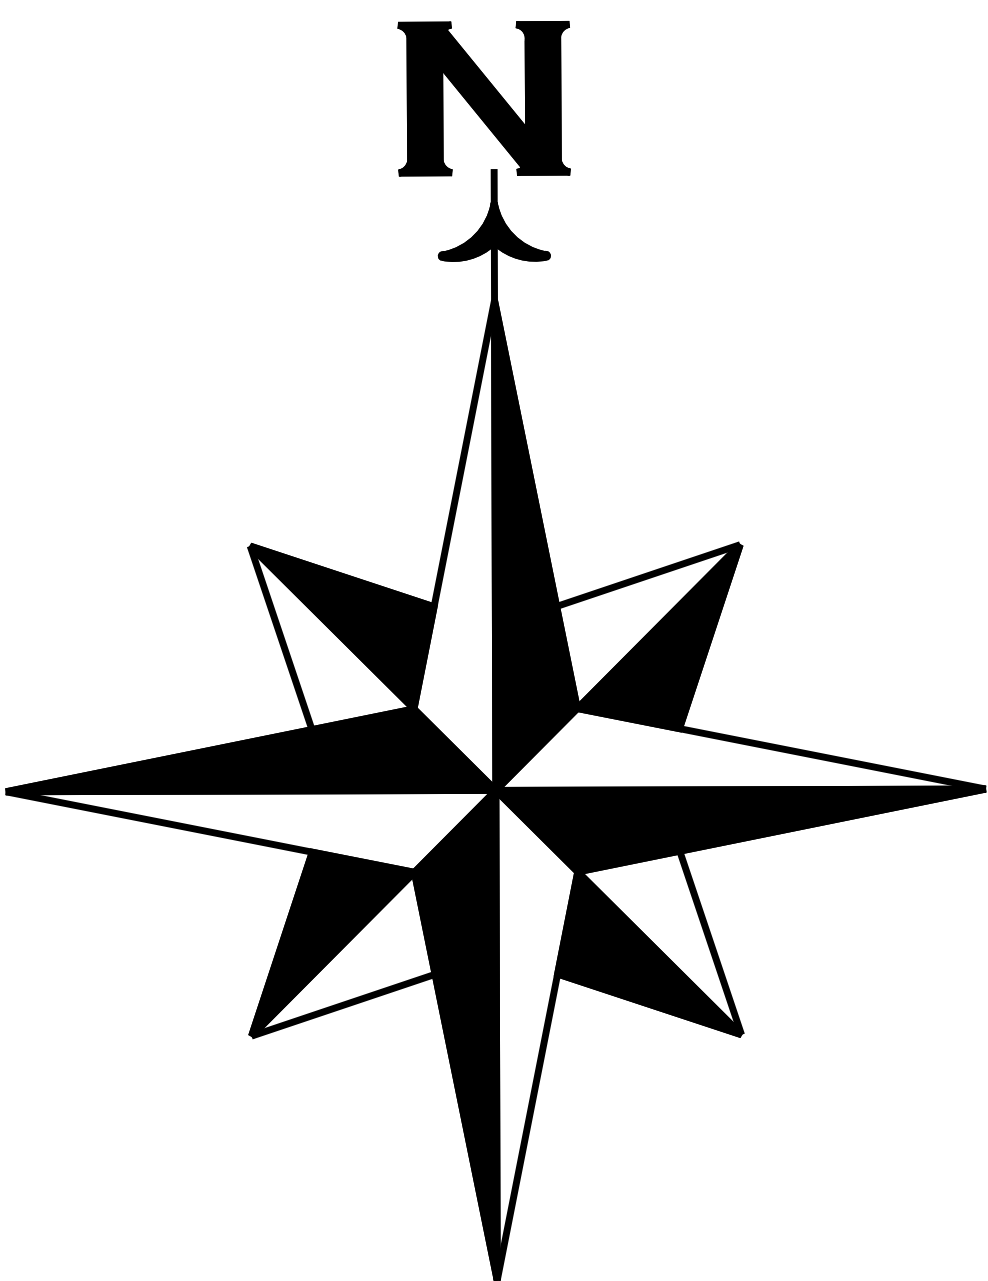


G.F PLAN

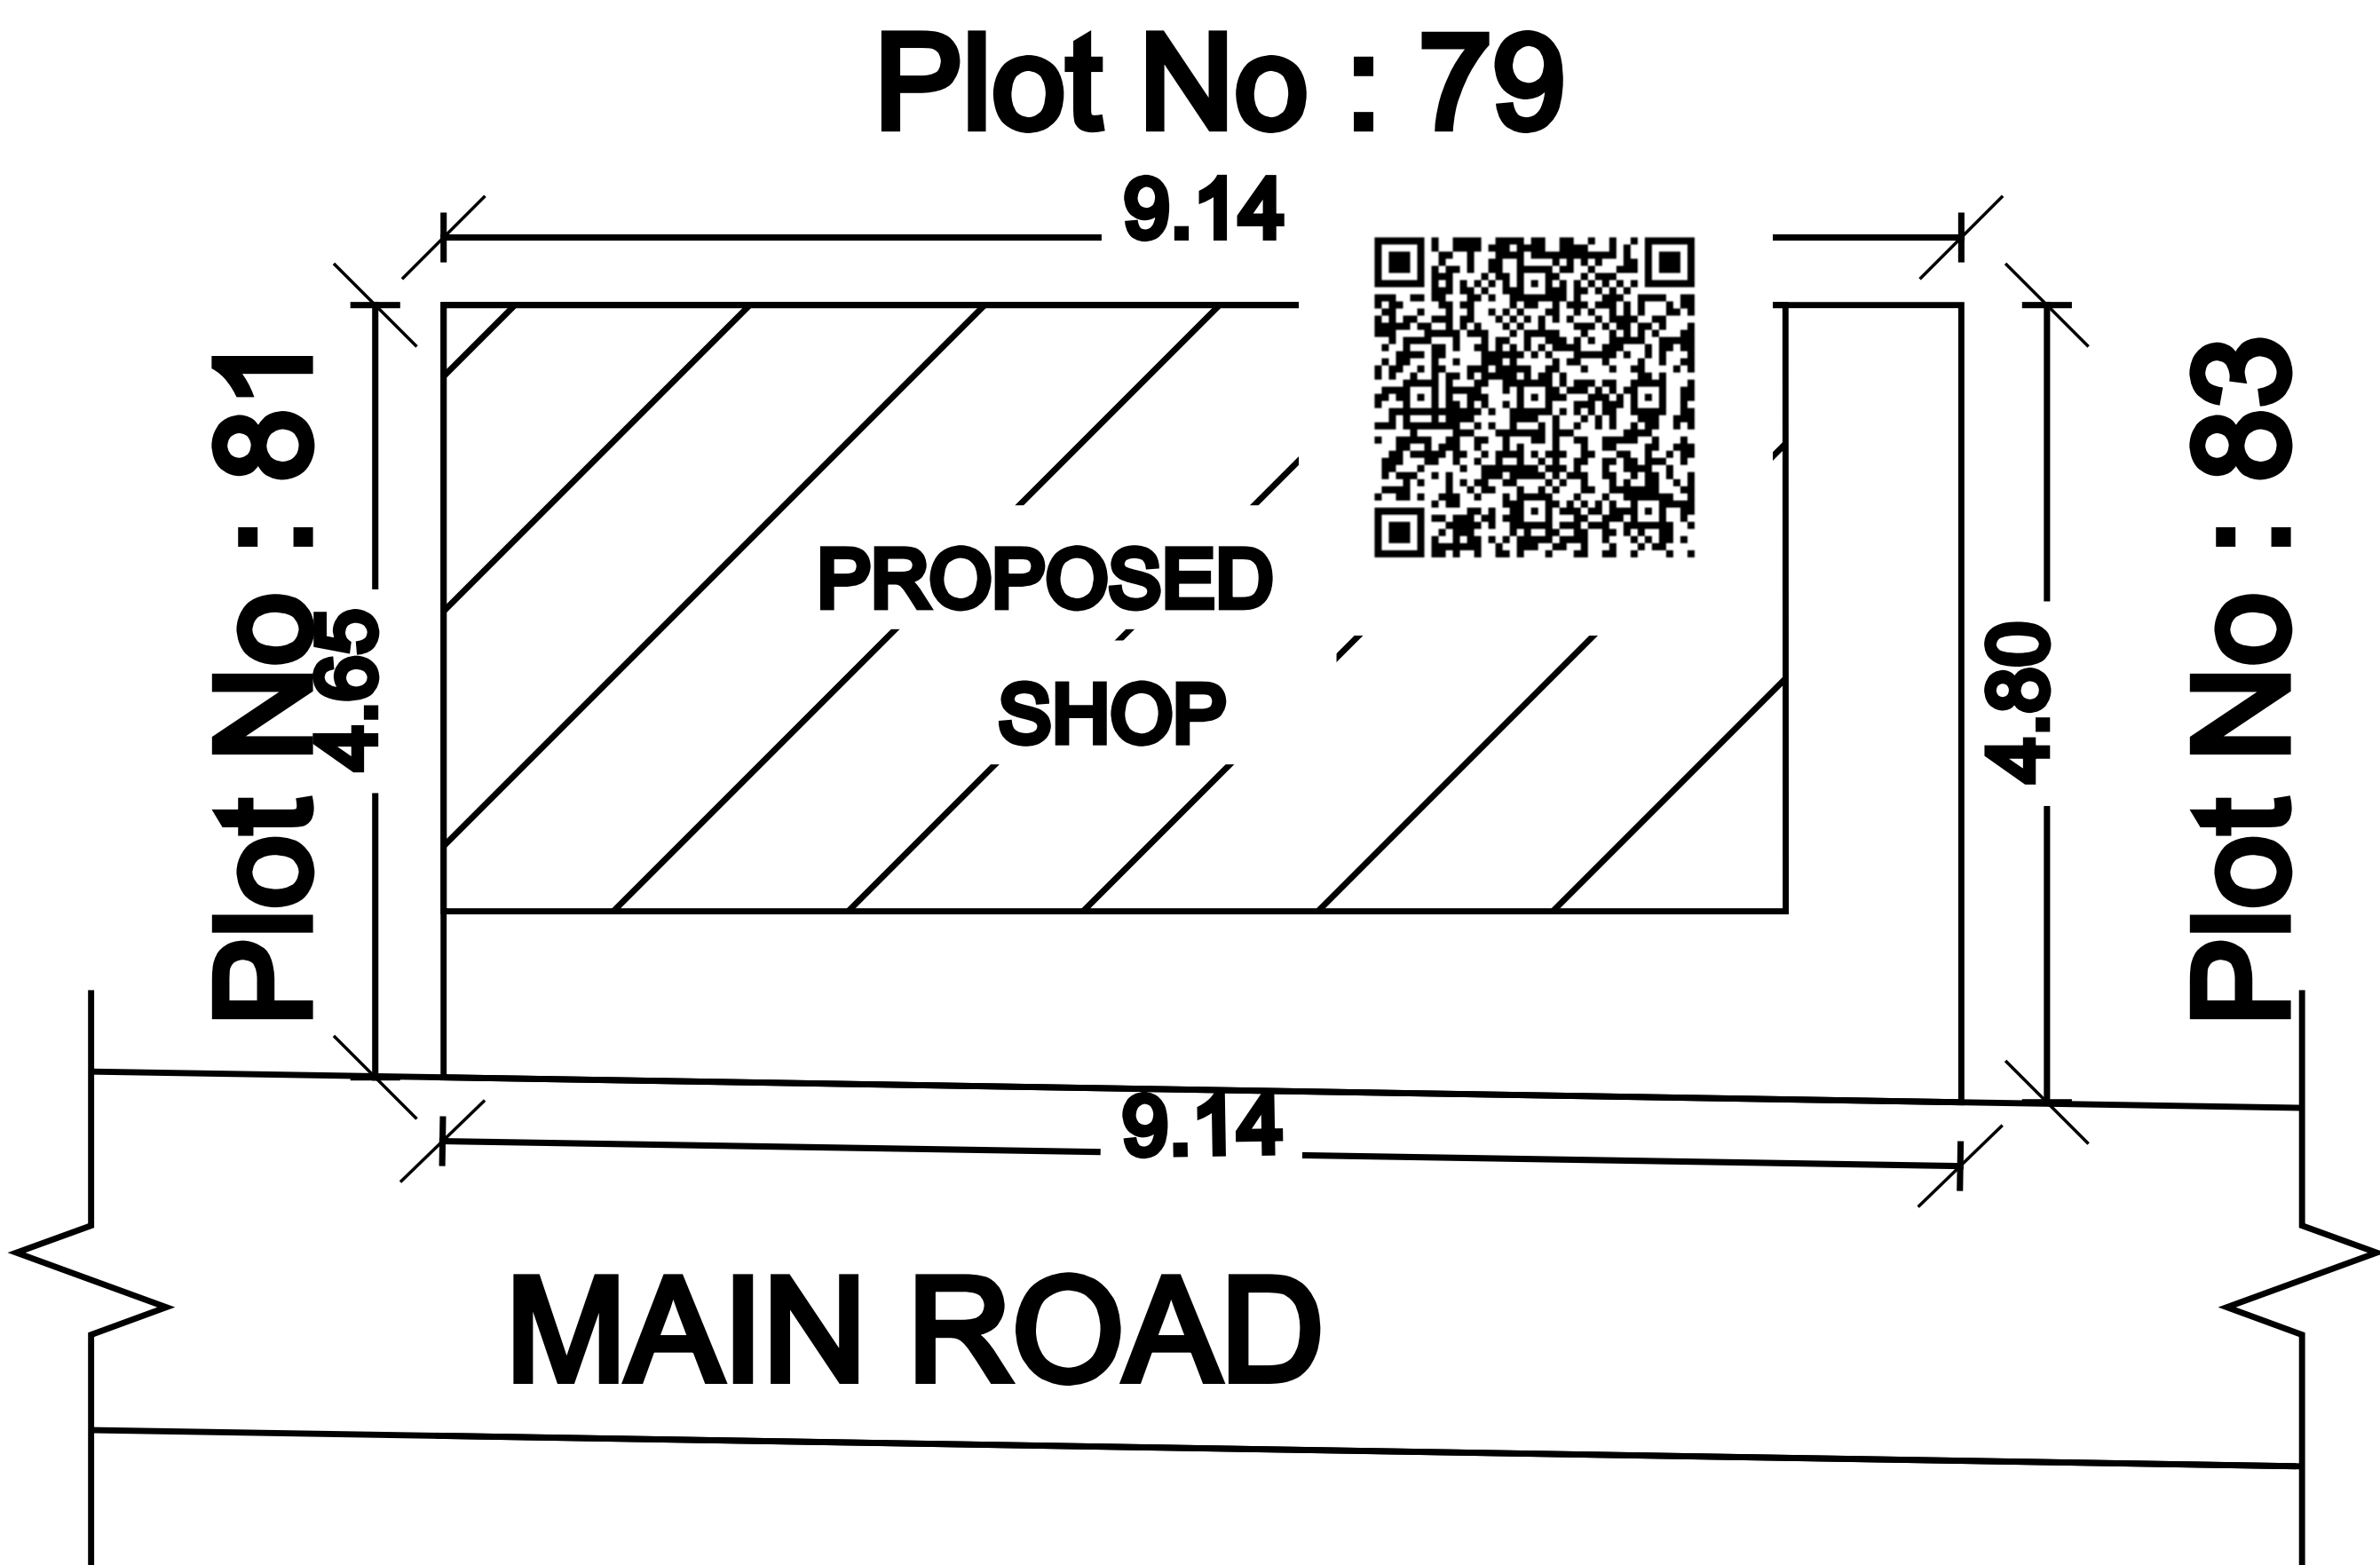

MAIN ROAD

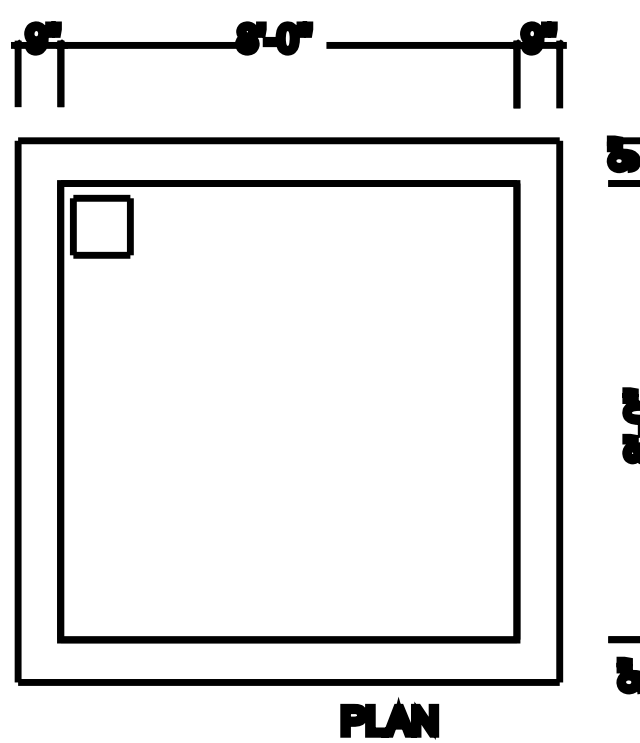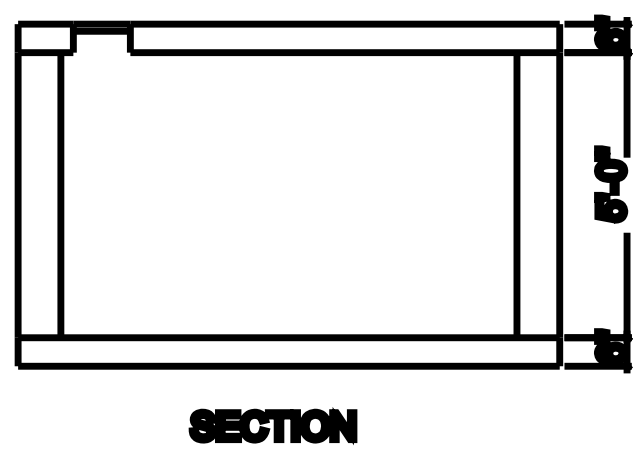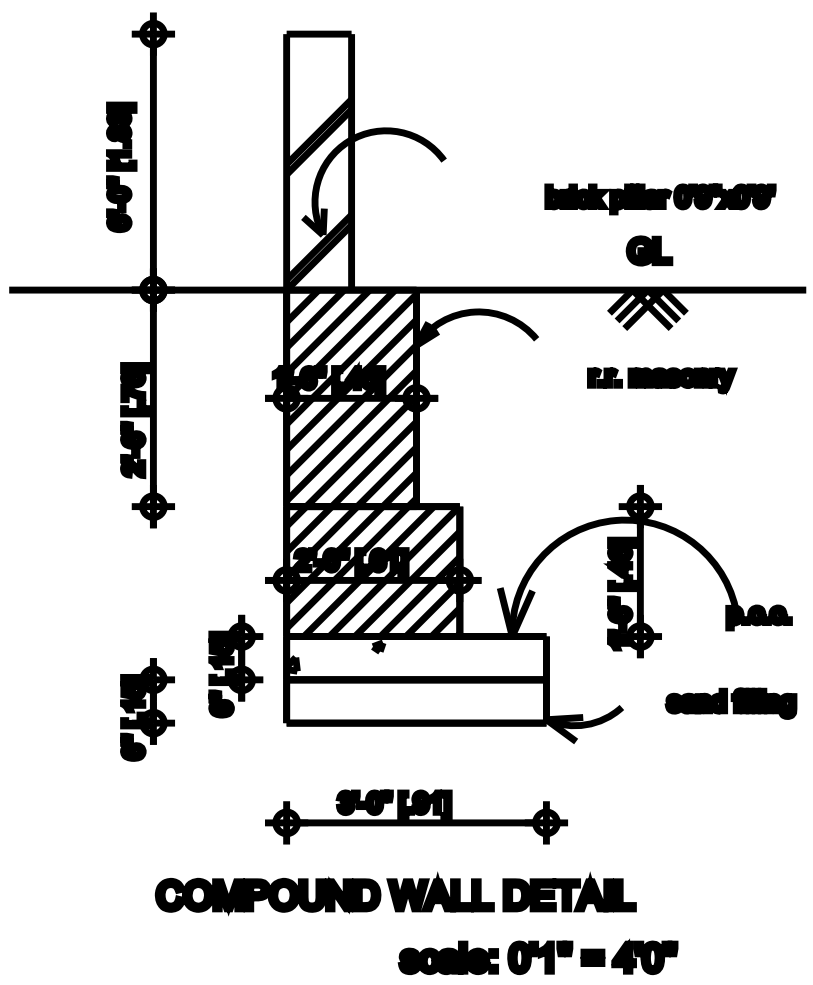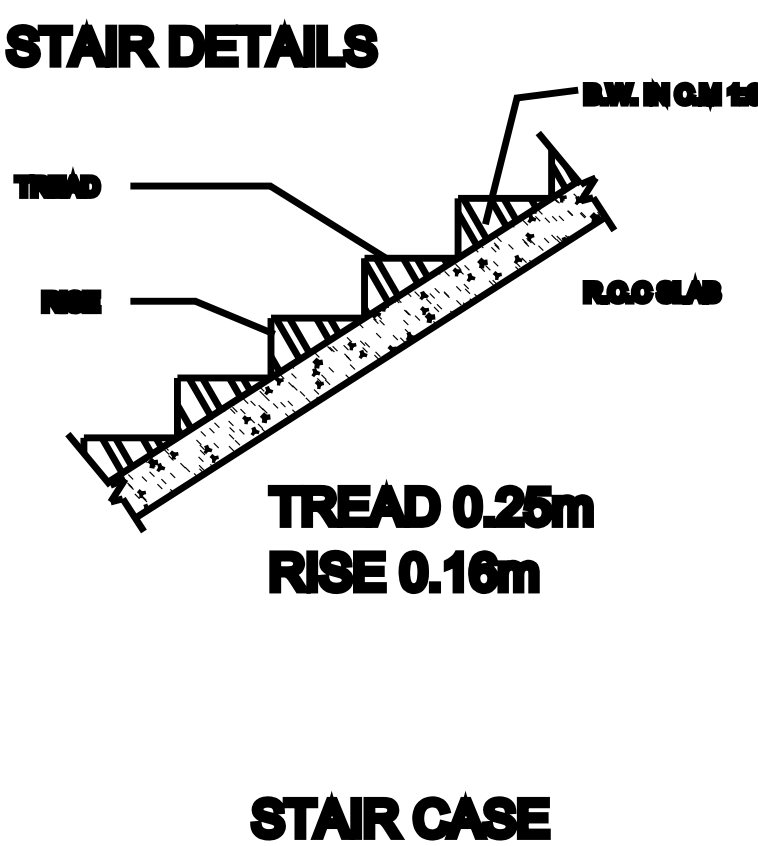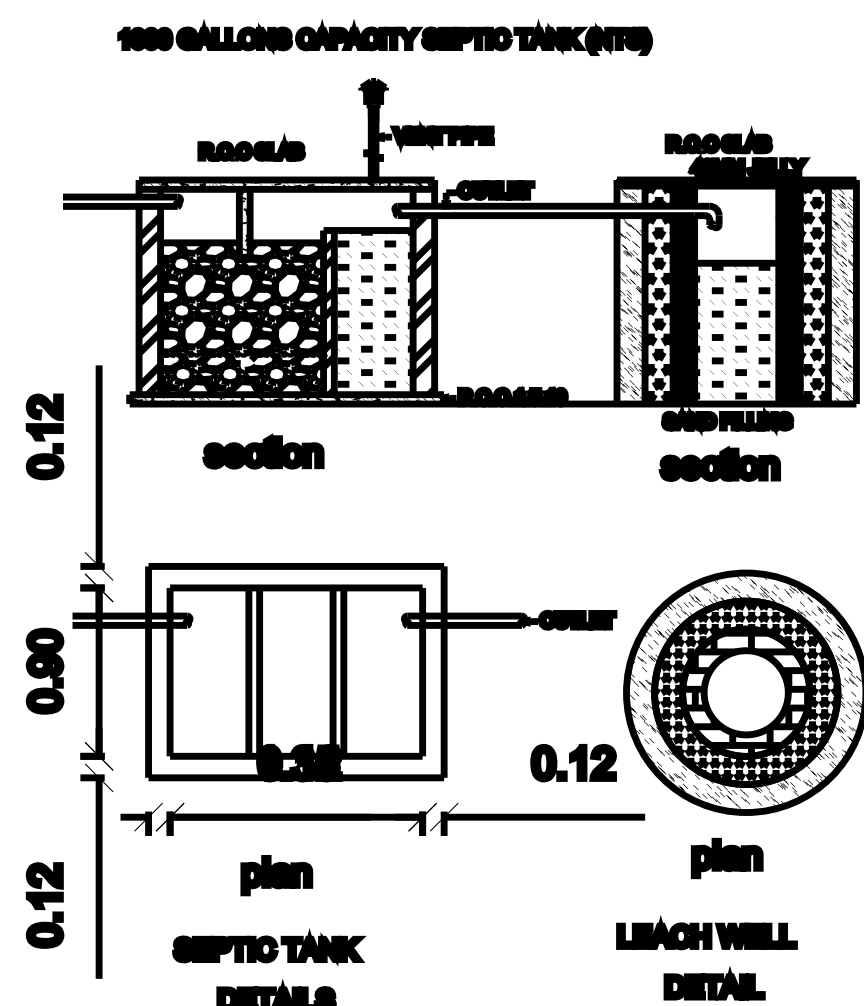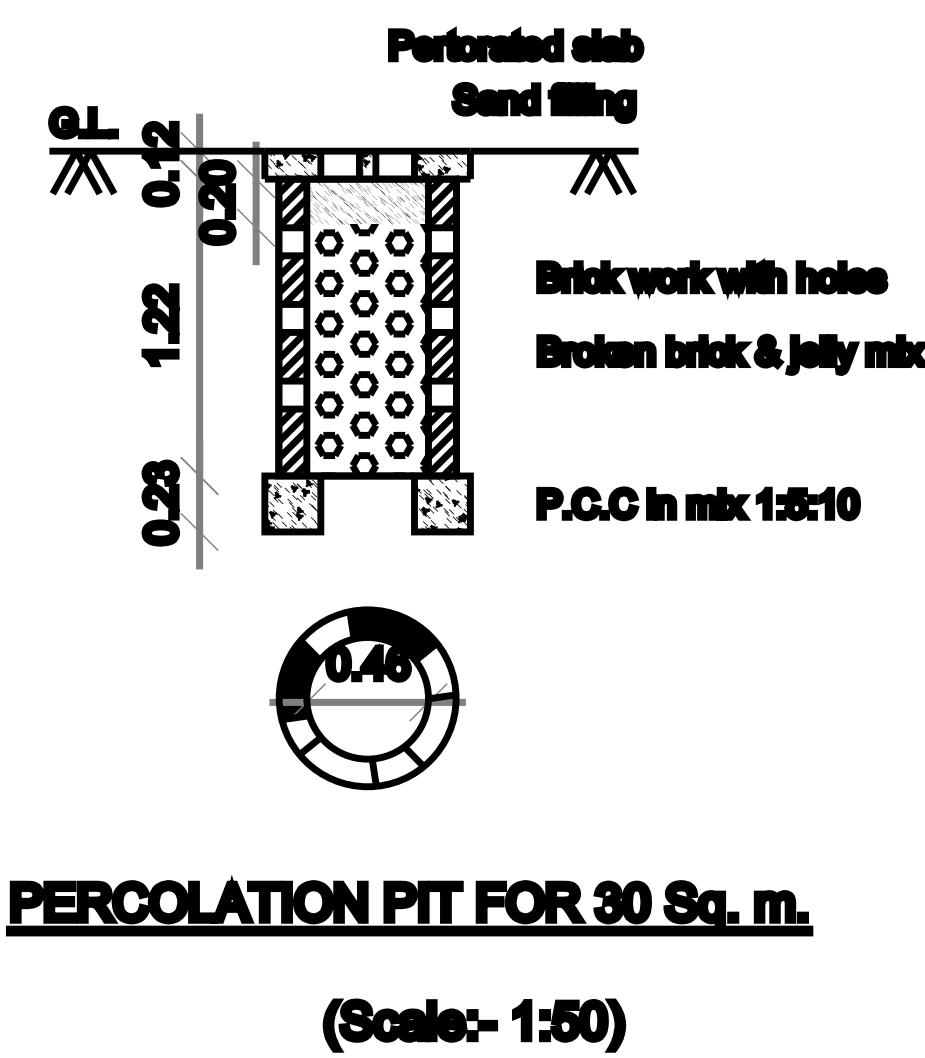

DETAILS OF COLLECTION BUMP FOR RAIN WATER HARVESTING OF ROOF TOP RAIN WATER.

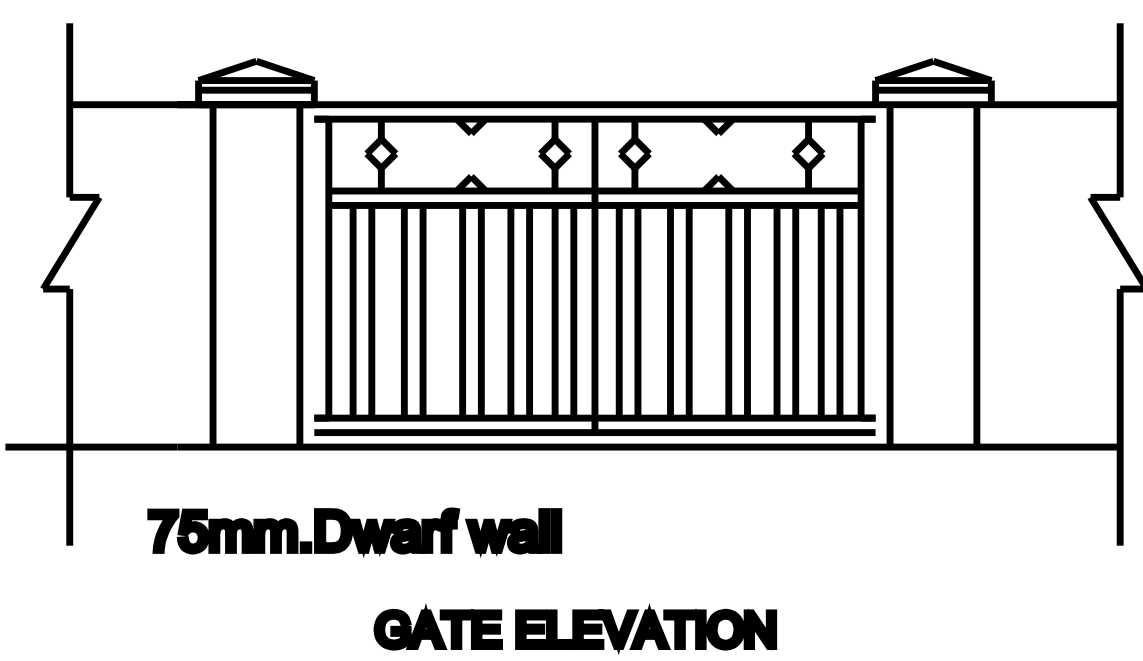

SCHEDULE OF JOINERIES			
REF.	DESCRIPTION	SIZE (In metre)	
MD	MAIN DOOR	1.00 x 2.10	
O	OPEN	1.20 x 2.10	
D	DOOR	0.91 x 2.10	
D1	DOOR	0.76 x 2.10	
W1	WINDOW	1.37 x 1.37	
W2	WINDOW	0.91 x 1.37	
V	VENTILATOR	0.76 x 0.76	
AREA DETAIL		SQ.MT	SQ.FT
SITE AREA		43.20	465.00
SHOP PINTH AREA		30.78	331.32
SHOP CARPET AREA		25.25	271.79

SCALE 1:100

ALL DIMENSIONS ARE IN METER

[Handwritten Signature]

APPLICANT SIGNATURE :

A. Jawahar

Er. A.Maria Pani Jawahar ,B.E.,

REGISTERED ENGINEER - GRADE - III

TIRUNELVELI DISTRICT / REG . NO : TNV / PROF / 28 / 2023

JAWAHAR BUILDING CONSULTANCY ,

90 , MAIN STREET , SINGAMPARAI - 627601.

CELL : 8148019096 ,

ENGINEER :