
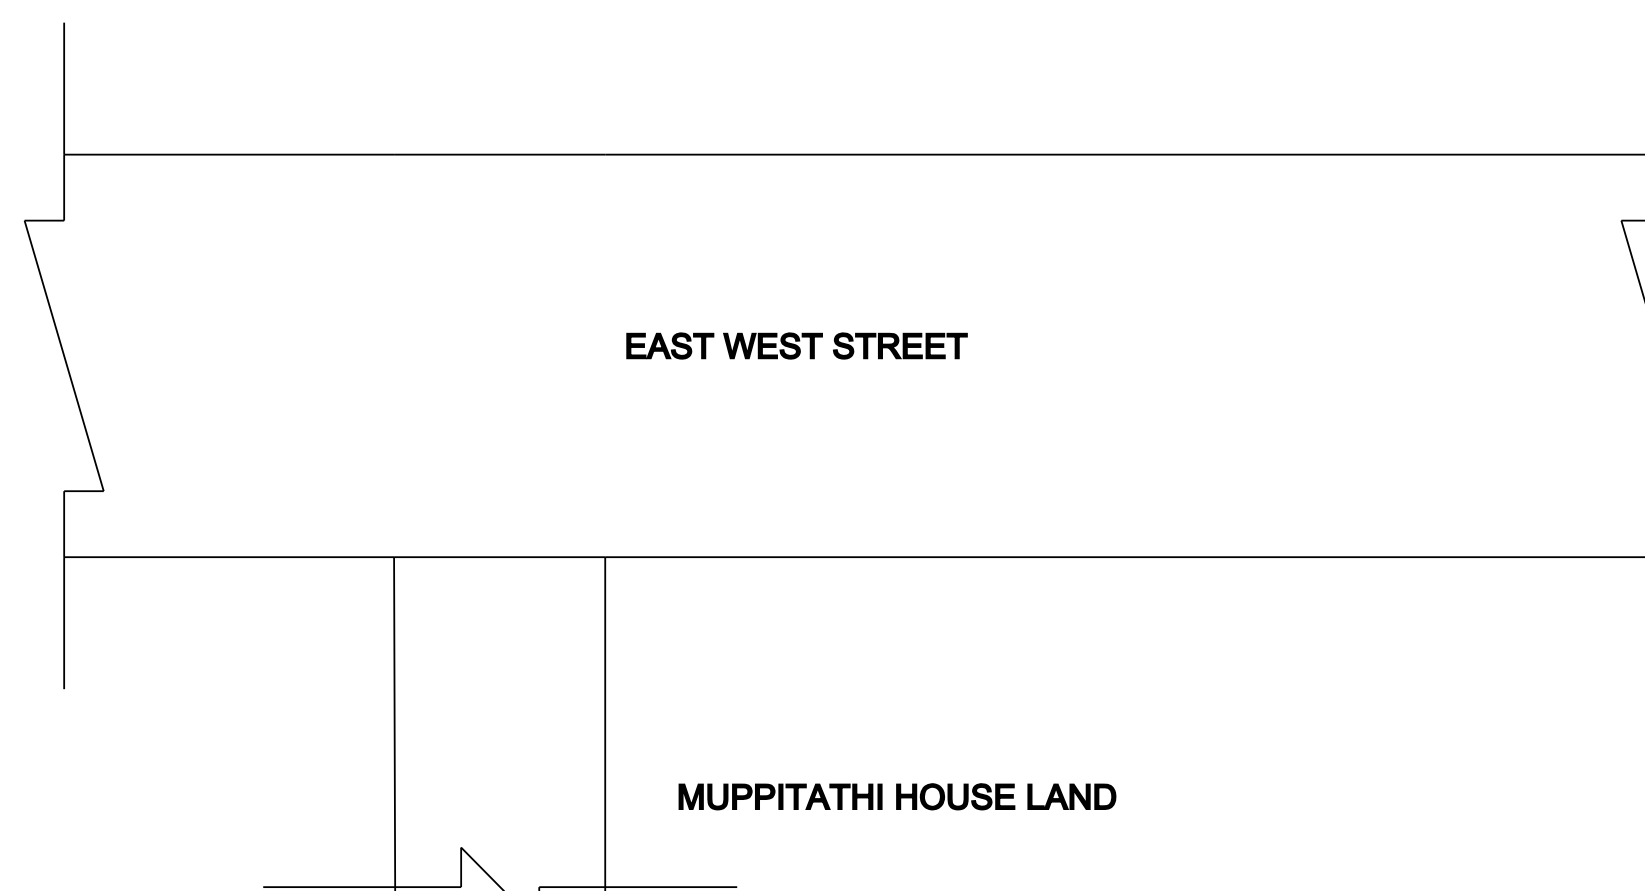


APPLICANT : Mrs. SWATI. D/o. Mr. ANTHONY.

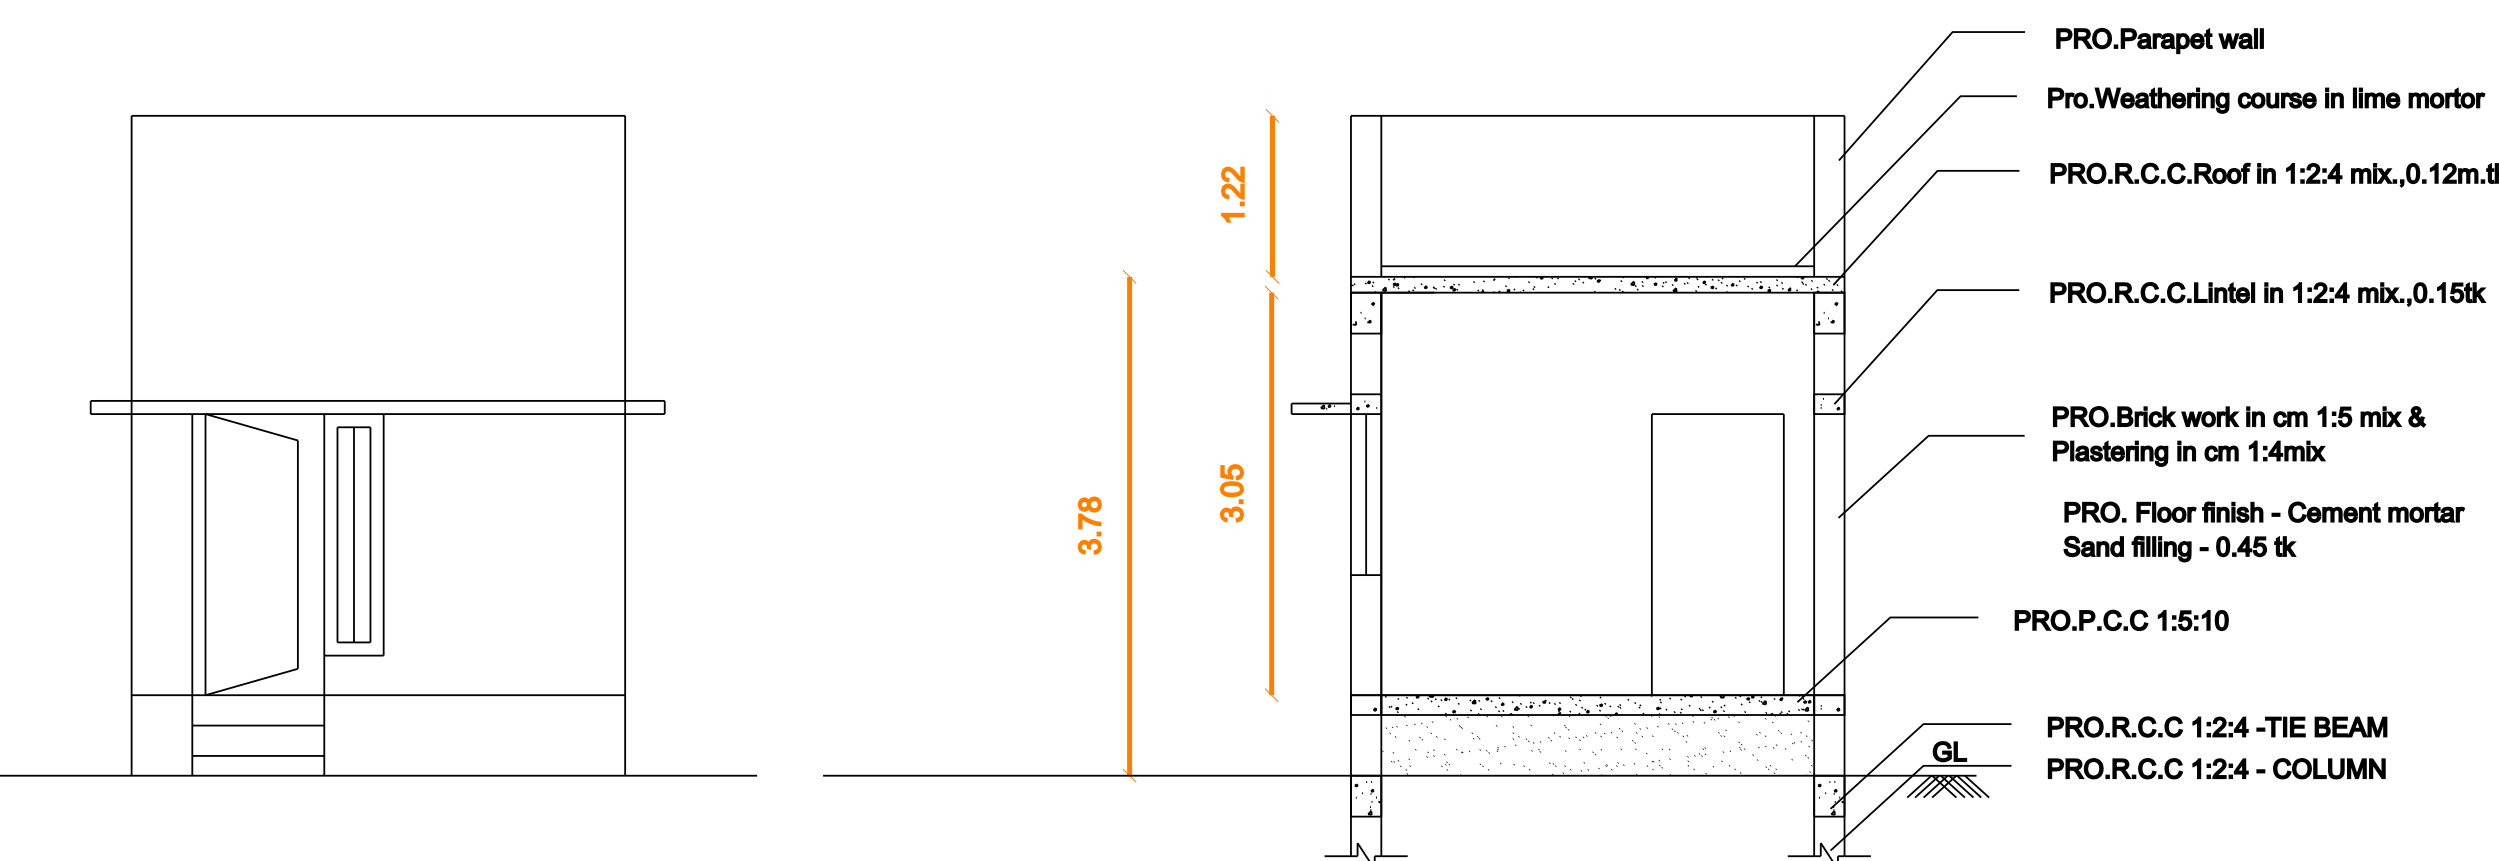

SCHEDULE OF JOINERY		
TYPE	DESCRIPTION	SIZE
D	DOOR	1.00 X 2.13
D1	DOOR	0.76 X 2.13
W	WINDOW	1.37 X 1.22
W1	WINDOW	1.37 X 0.76
V	VENTILATOR	0.91 X 0.61
FW1	FRENCH WINDOW	0.45 X 1.83


AREA STATEMENT		SQ.M	SQ.FT
	PLOT EXTENT AS PER SITE	81.25	874.57
	PRO. G.F. BUILT UP AREA	40.05	431.10
	PRO. G.F. FLOOR AREA	31.23	336.14
	OPEN SPACE AREA	41.20	443.47
	ROAD / STREET		

FSI = TOTAL BUILD UP AREA = 0.49


SITE AREA

PERCENTAGE OF SITE COVERAGE -49.29


OFFICE USE

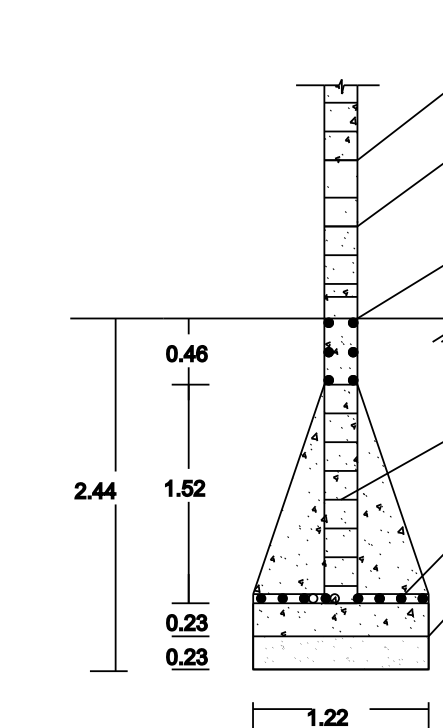


COLUMN DETAILS

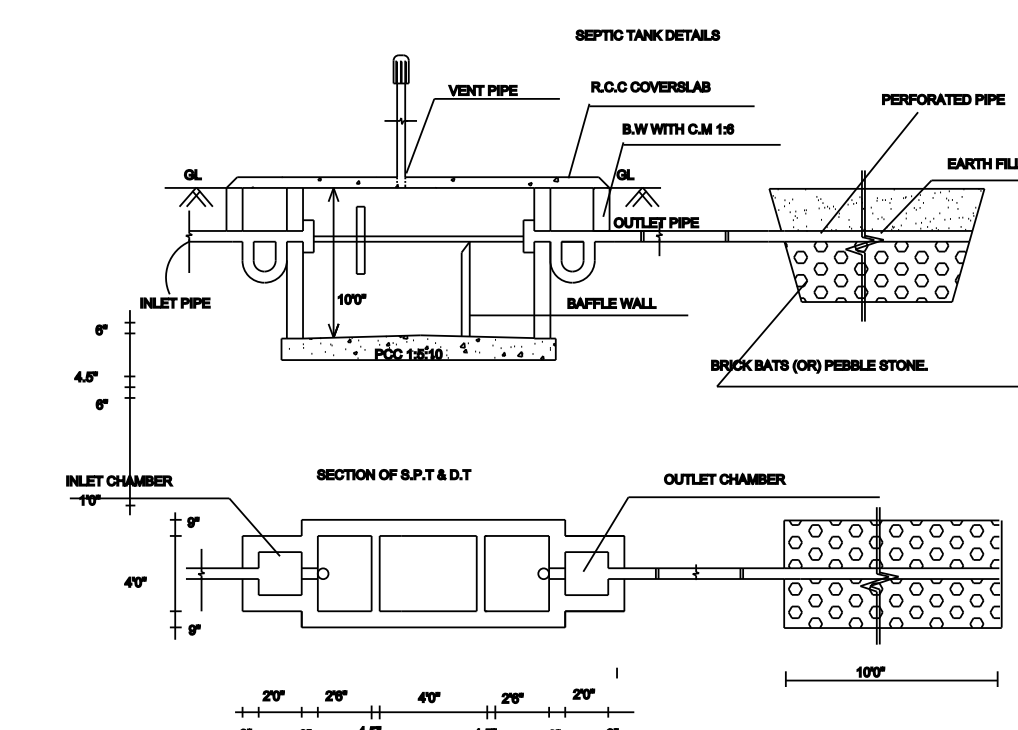


SEPTIC TANK DETAILS

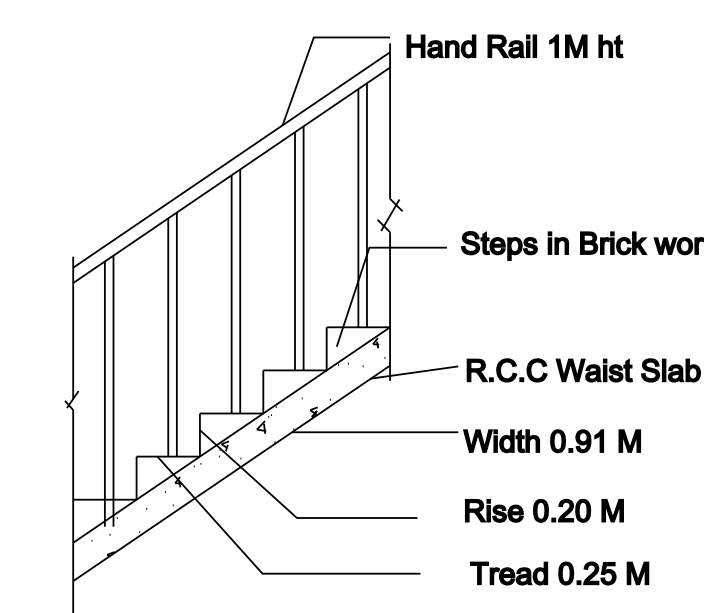


STAIRCASE DETAILS

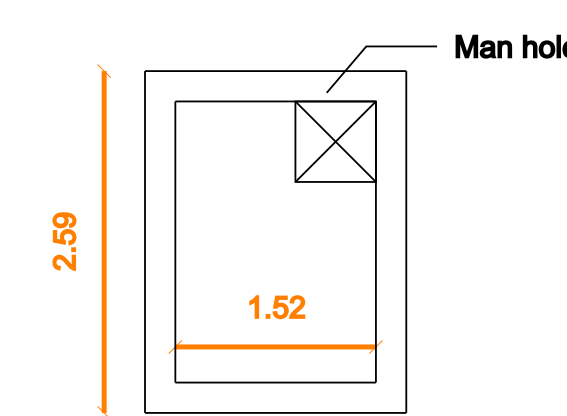


PLAN

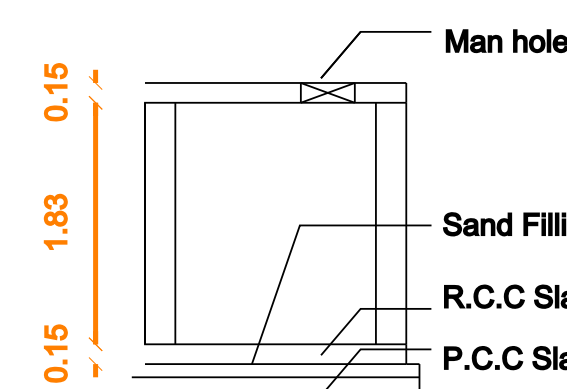



SUMP DETAILS

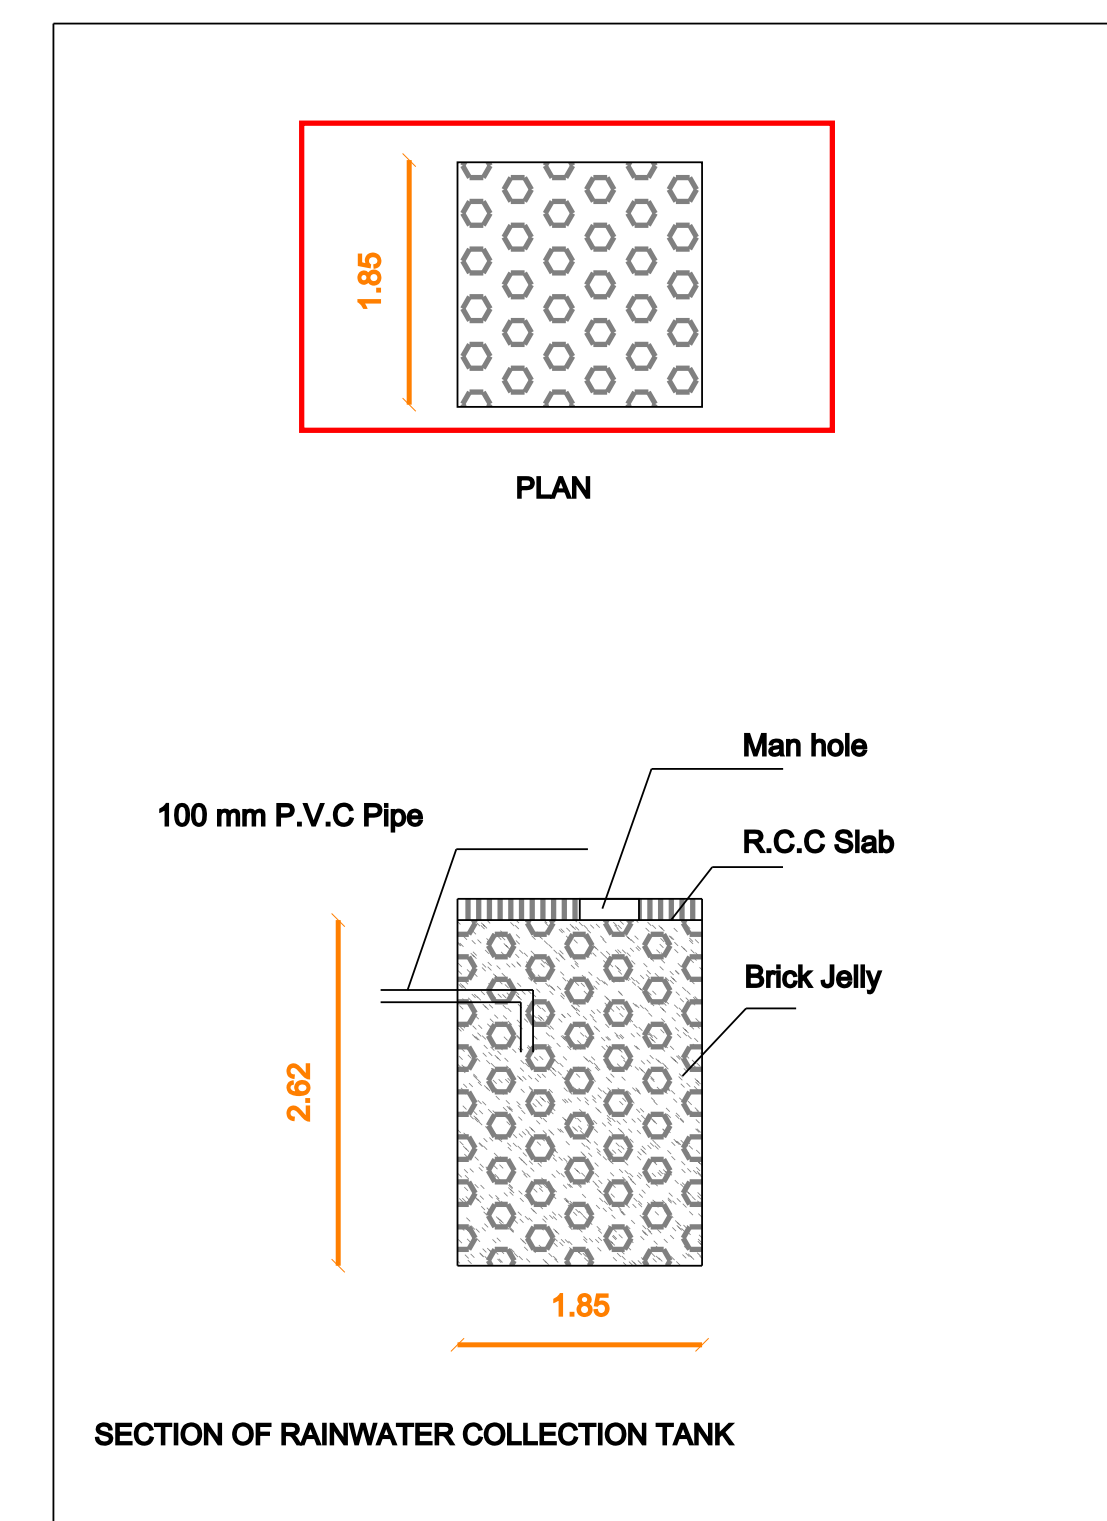


SOLAR WATER HEATING SYSTEM

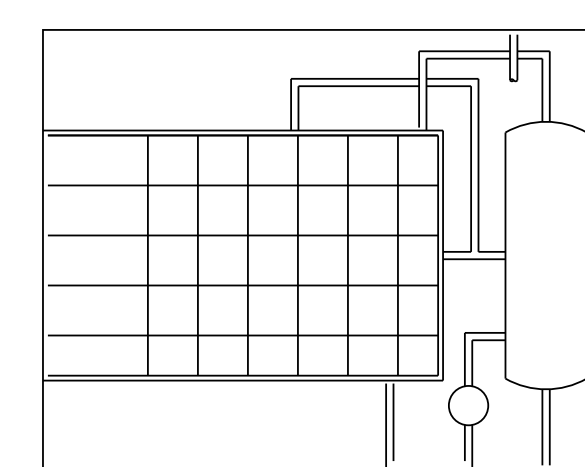


WICKET GATE

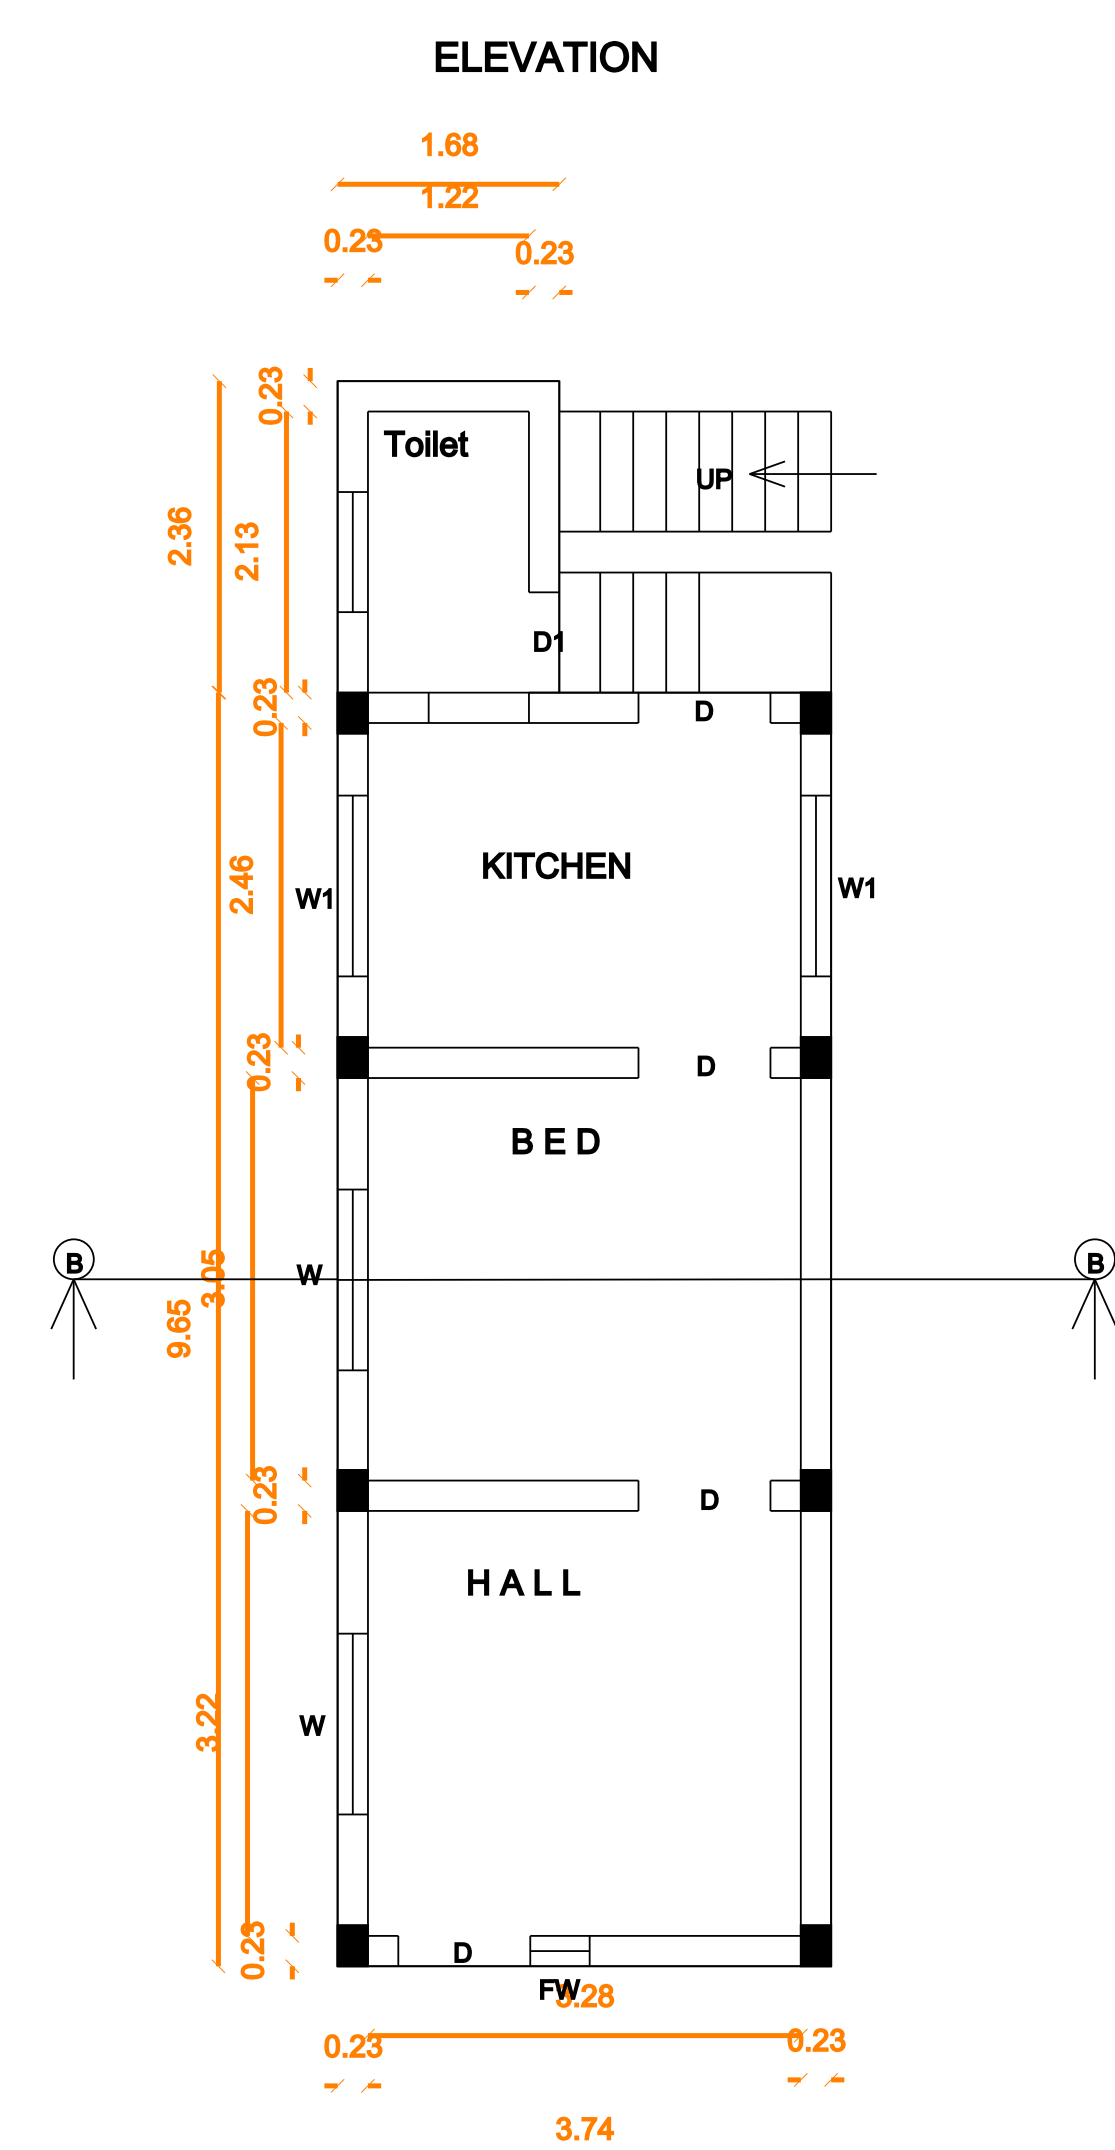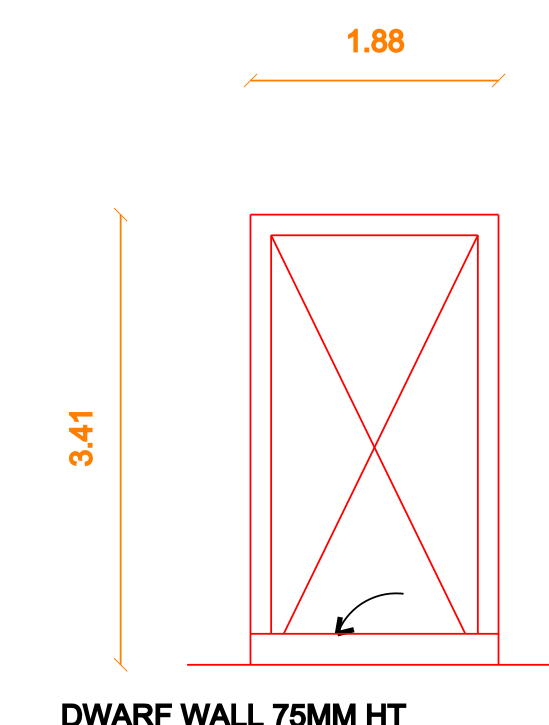

PRO.G.FLOOR PLAN

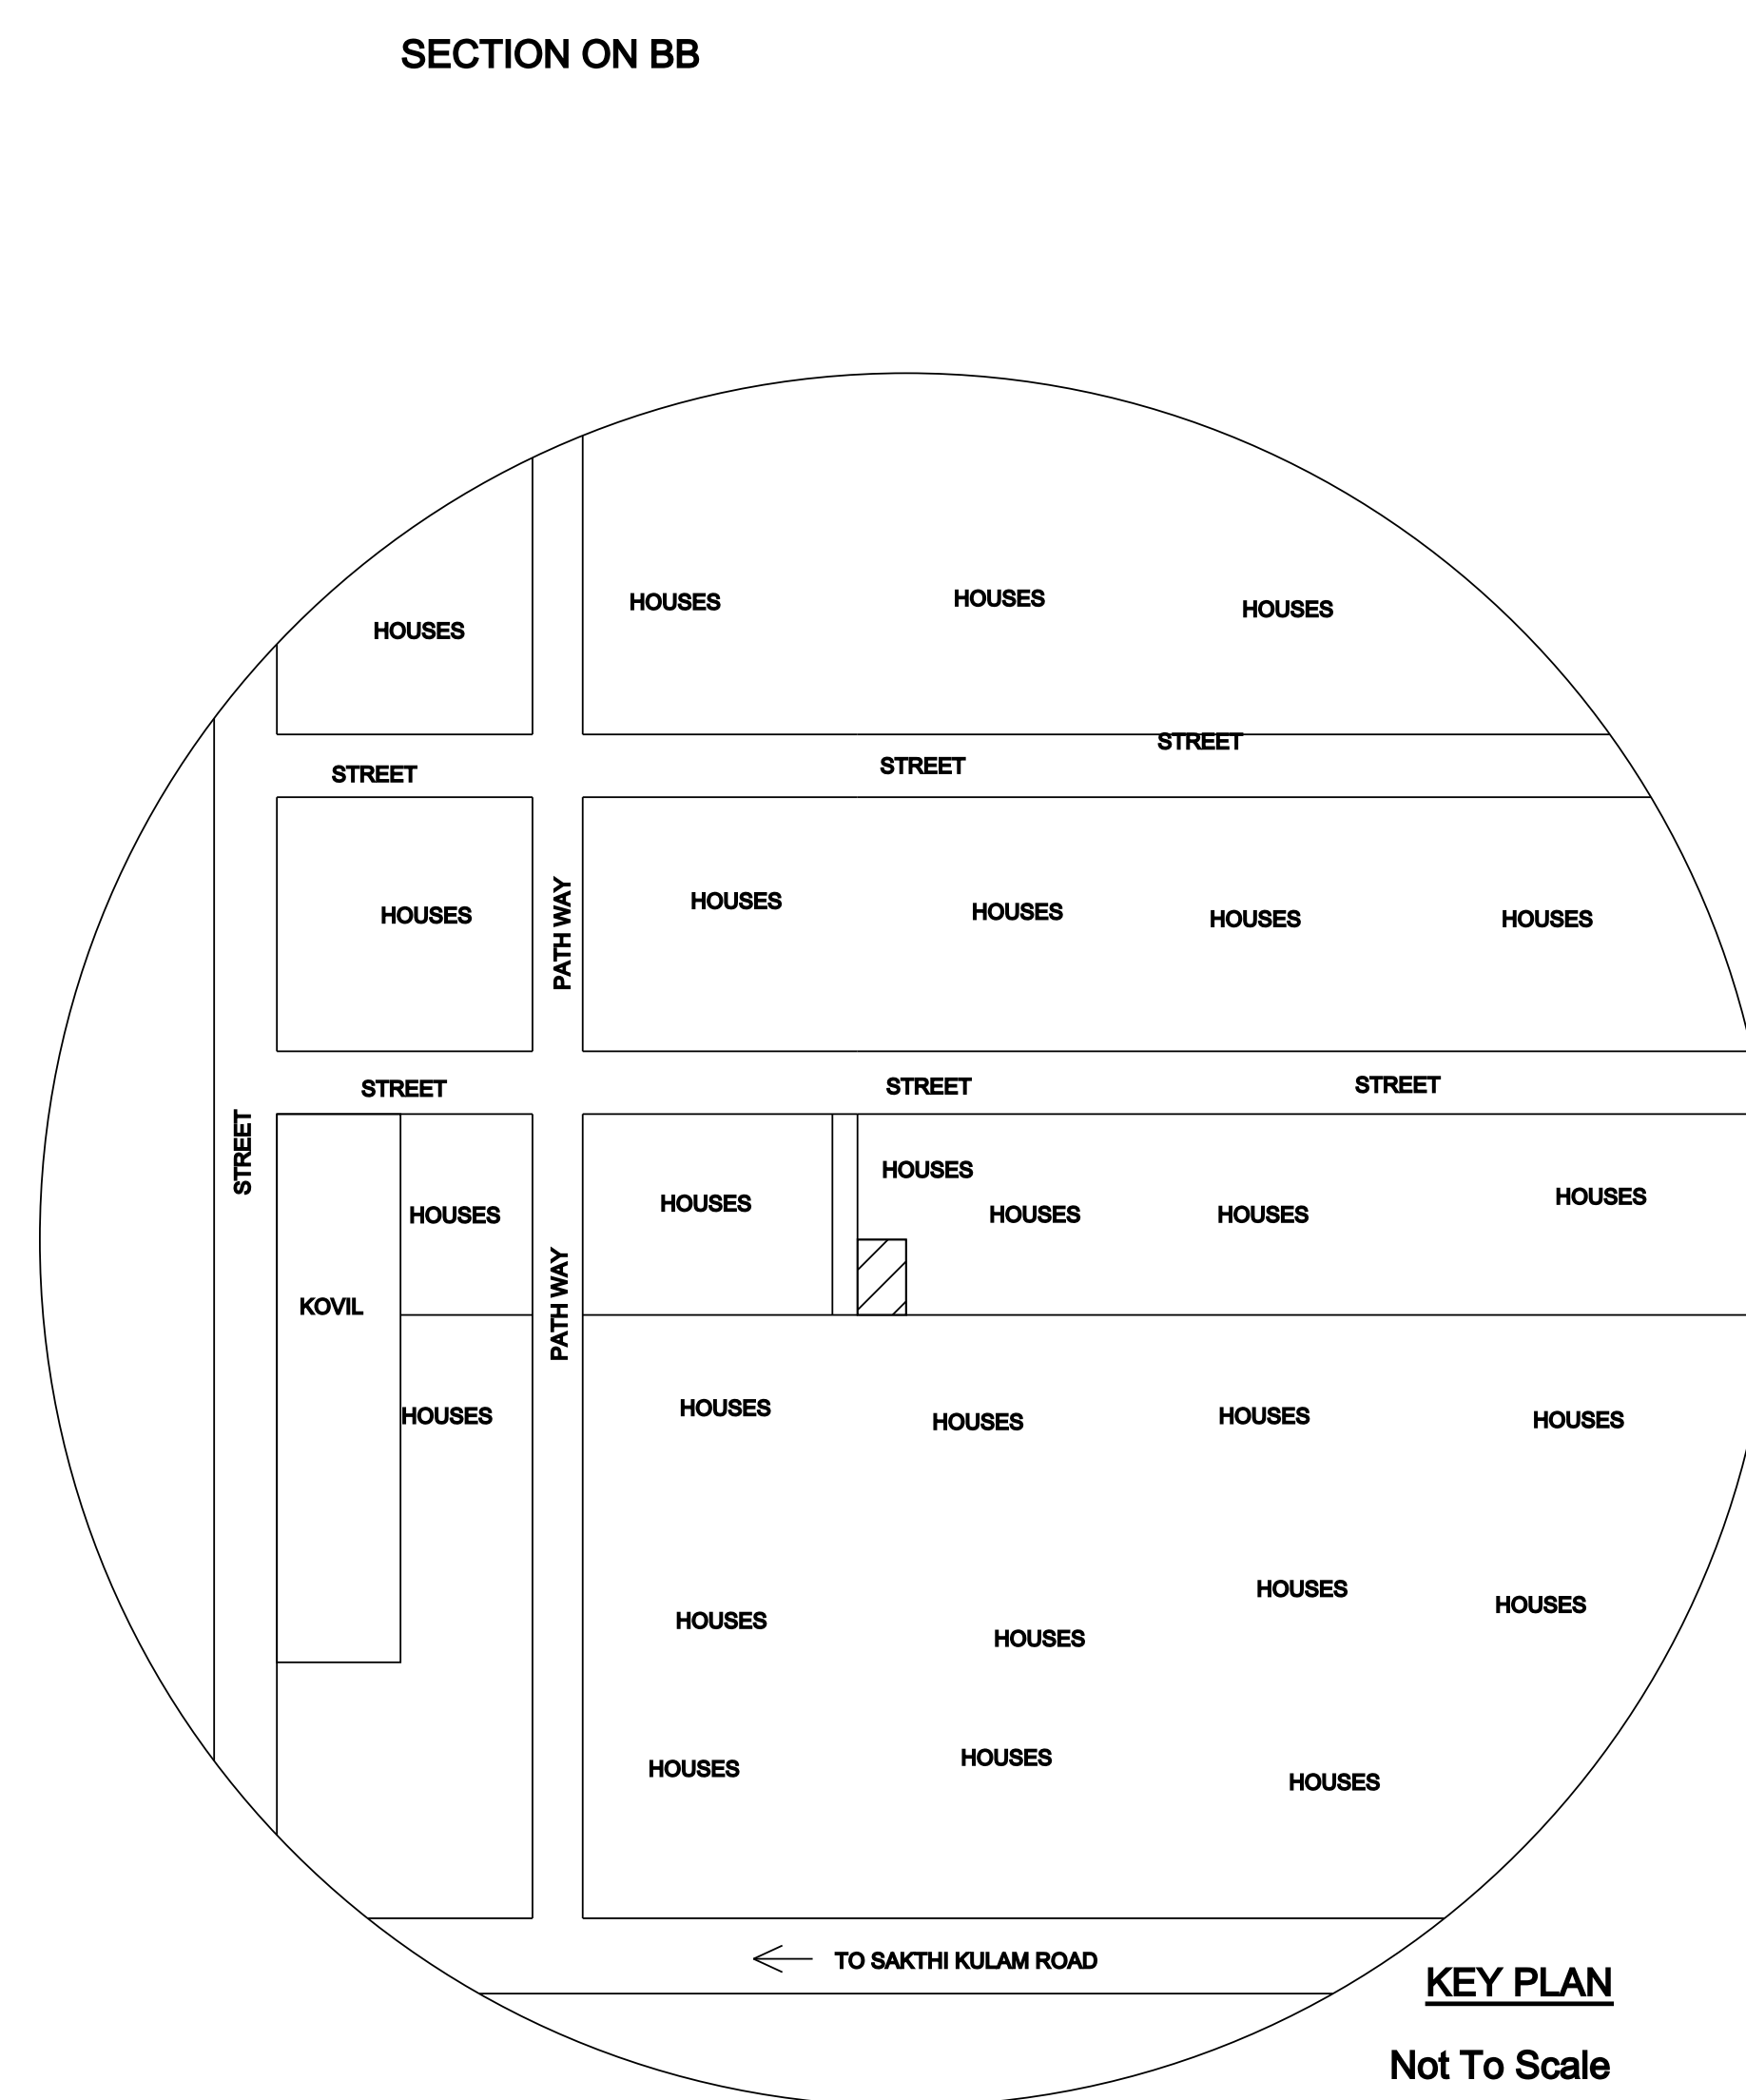

KEY PLAN
Not To Scale

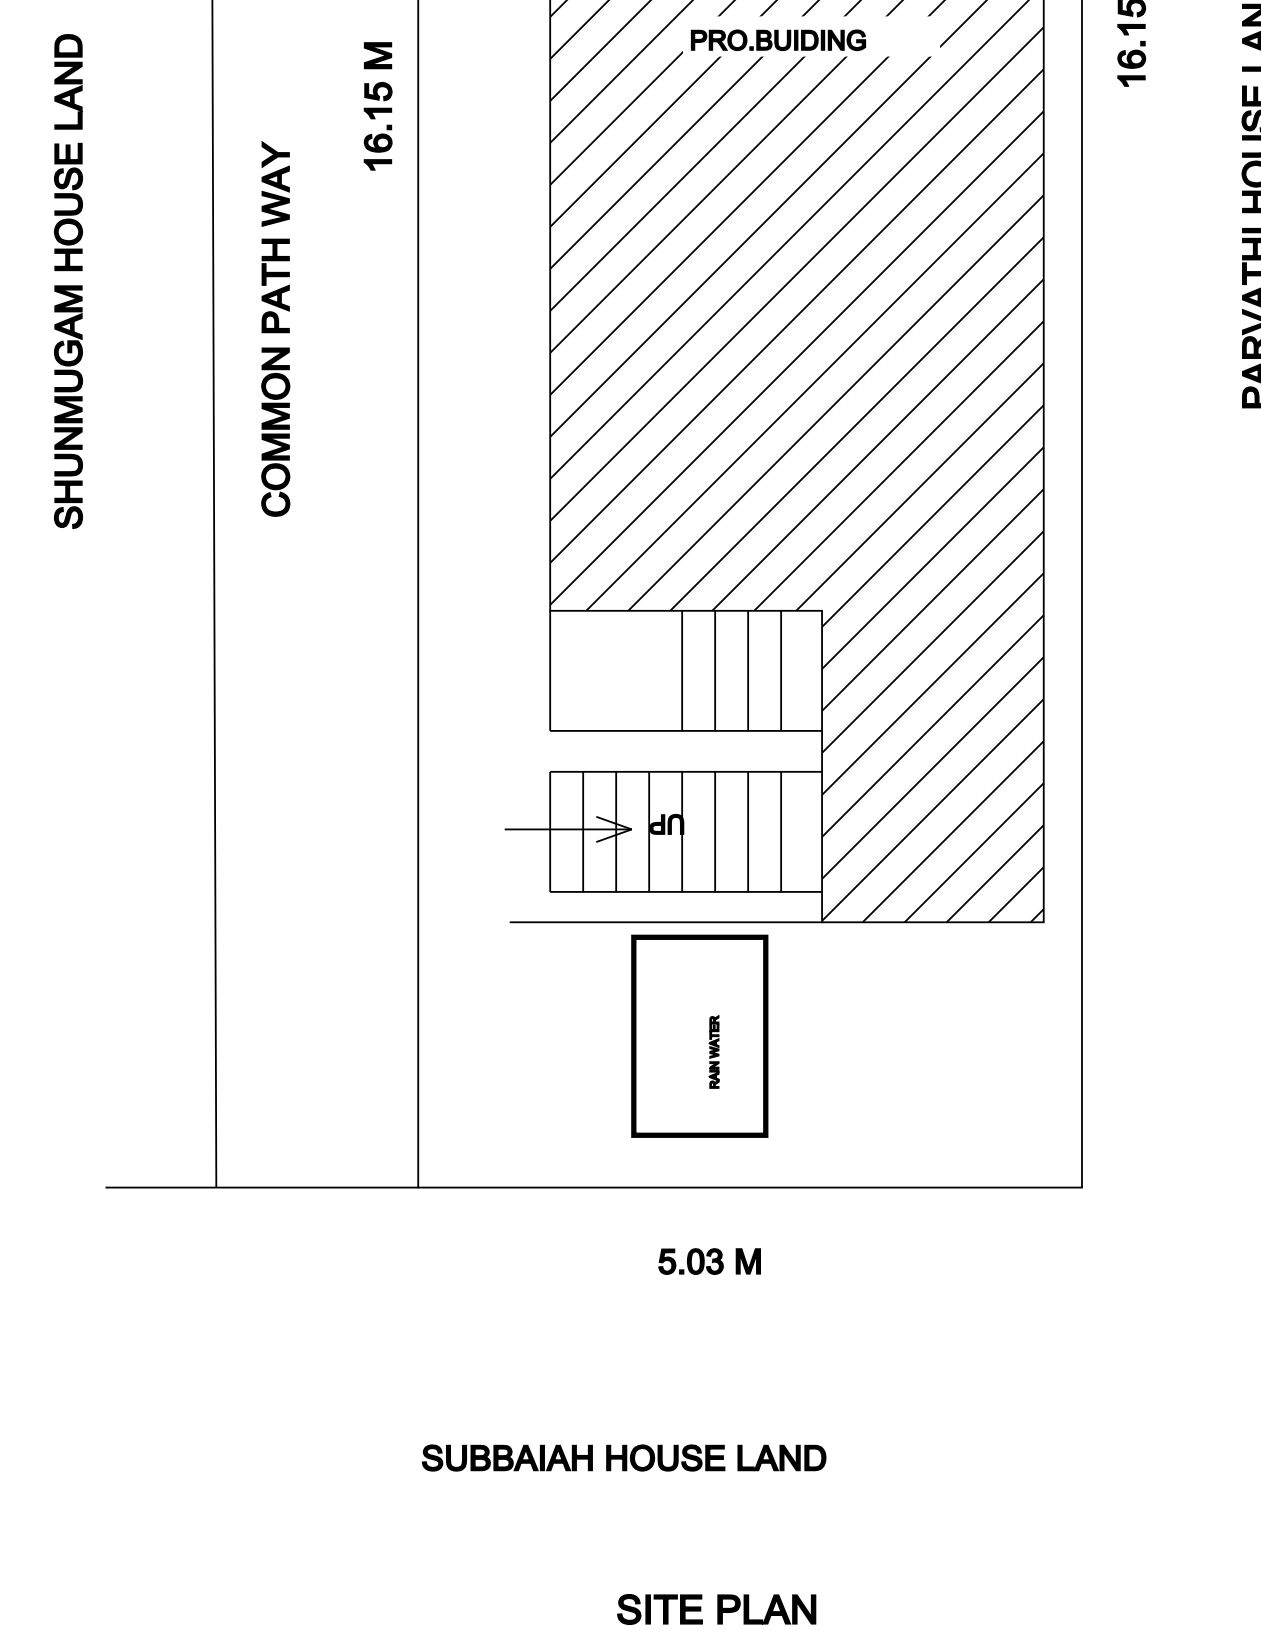

SITE PLAN

Fr N. KUMAR, D.C.F.

Licensed Building Surveyor

G.M. CONSTRUCTION

47A, Ashok Nagar.

Cheranmahadevi-627414

LICENSED ENGINEER

