
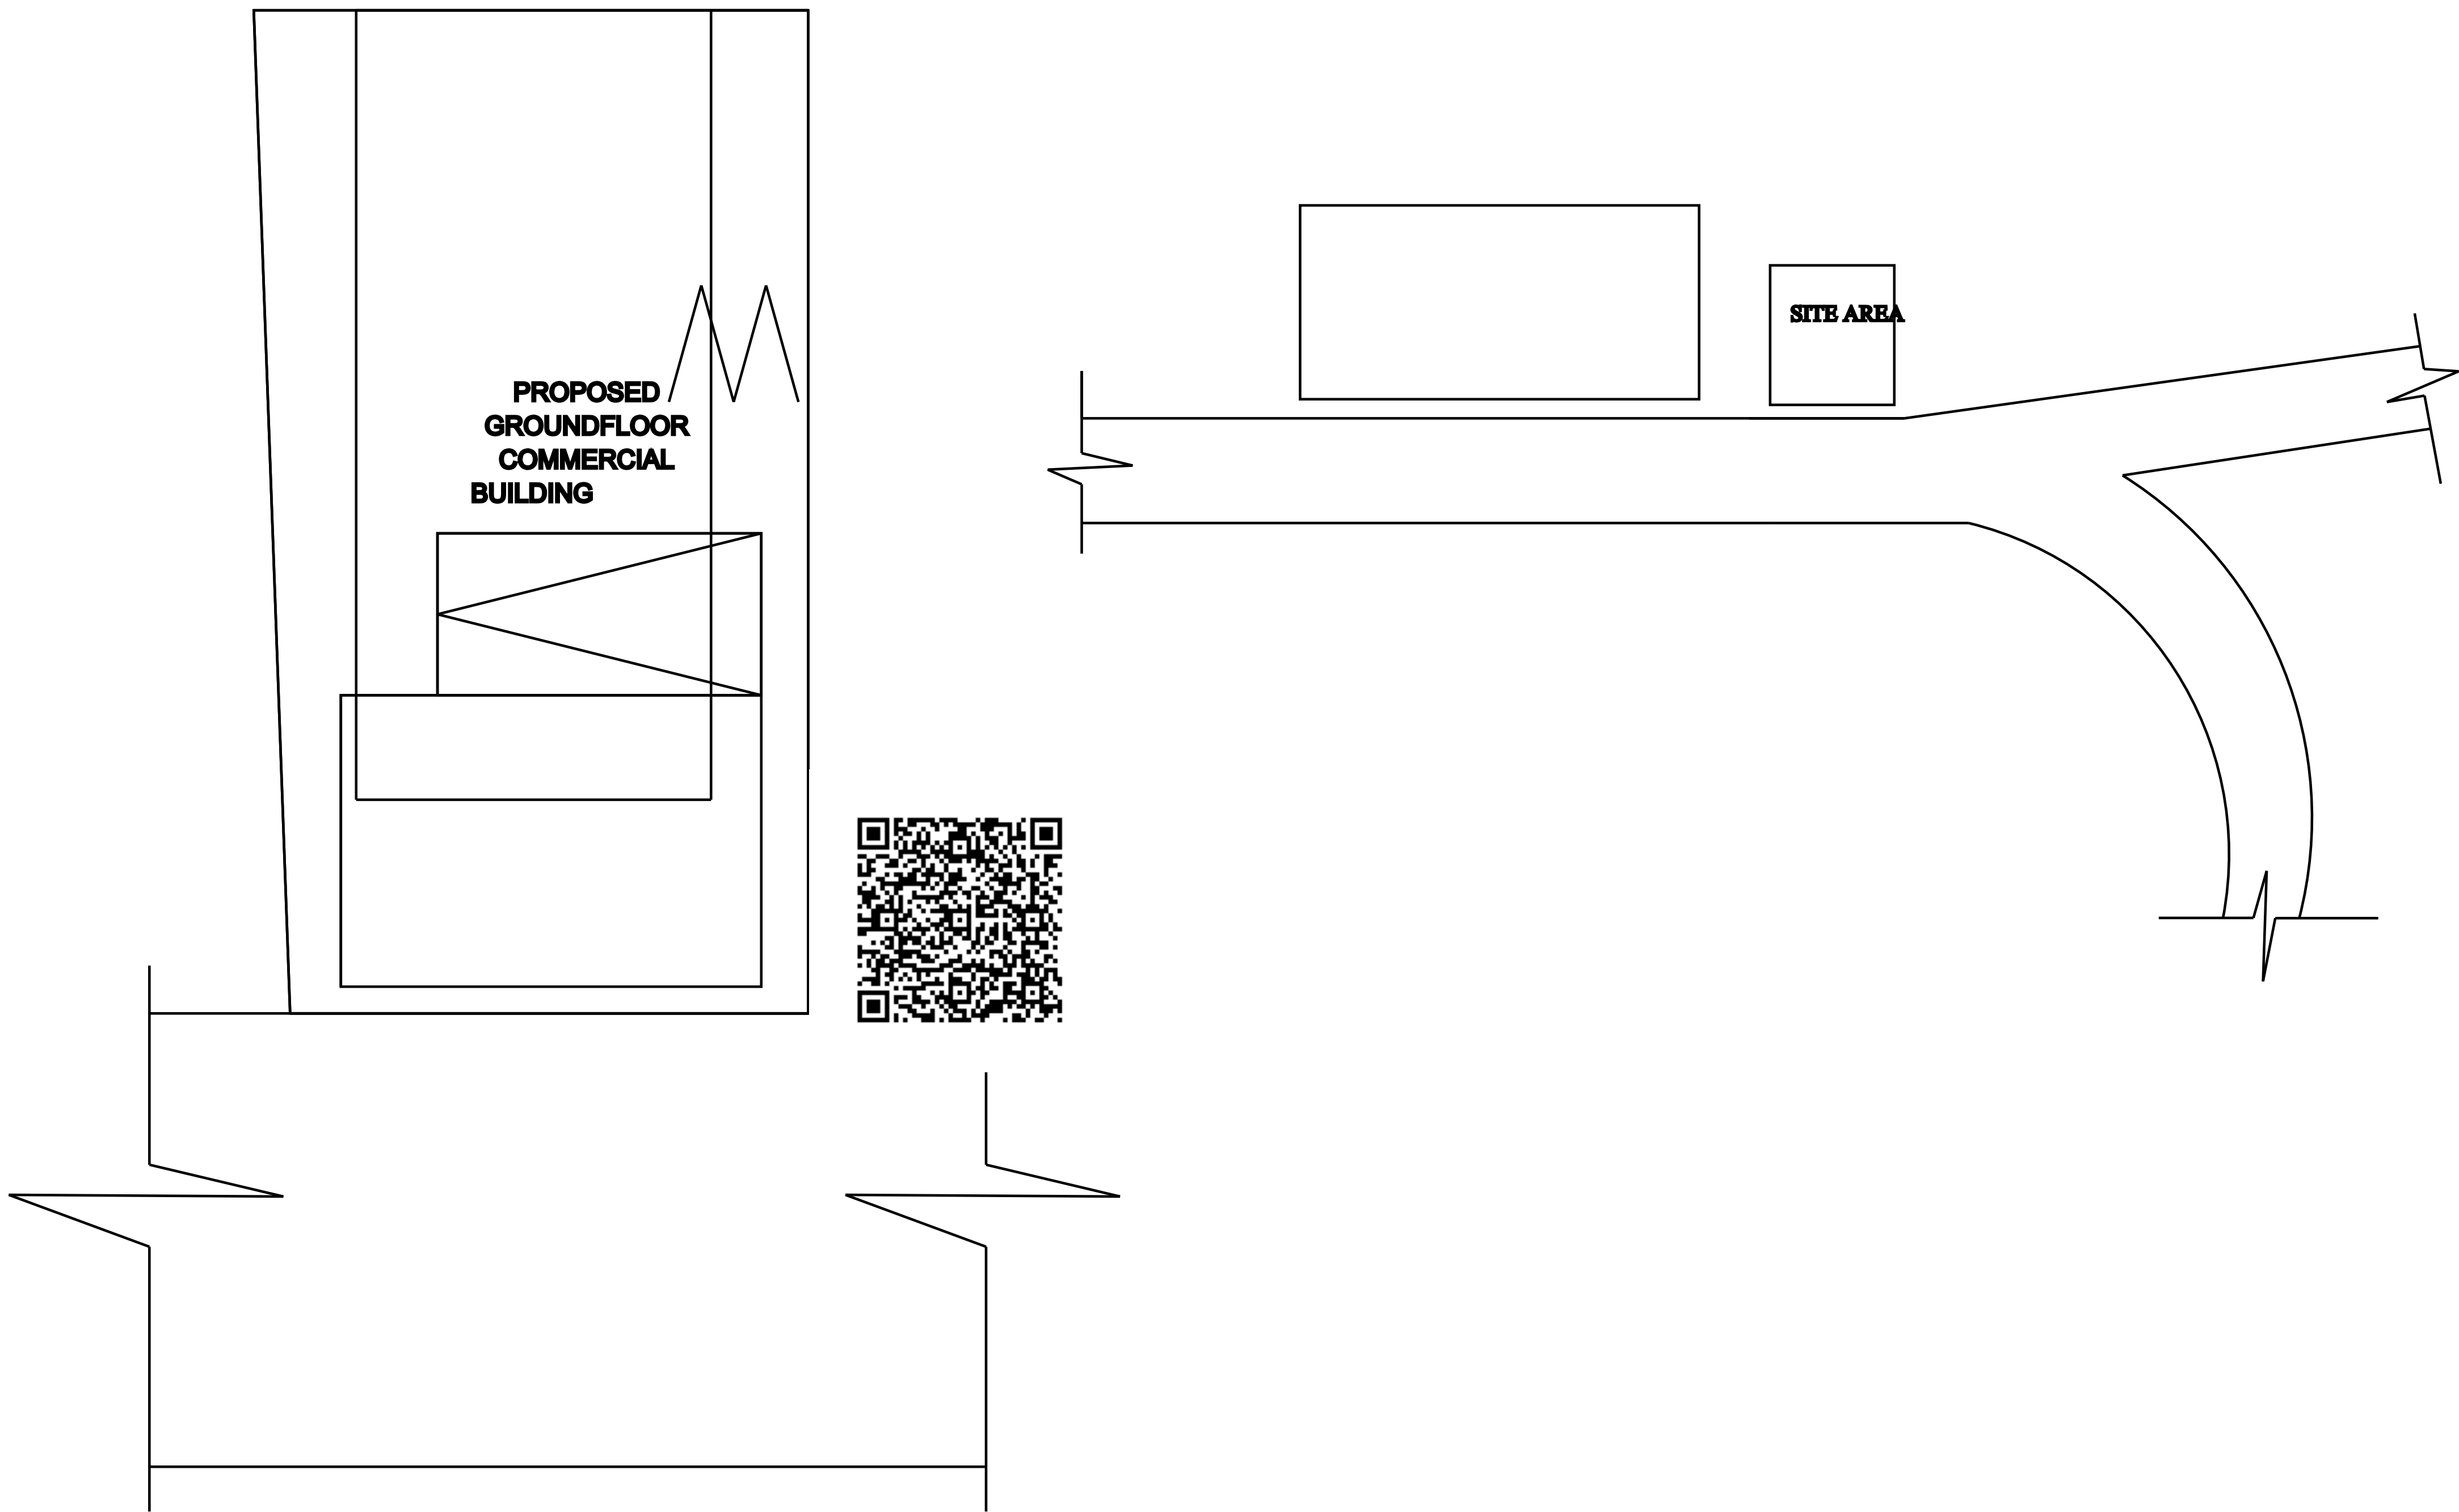
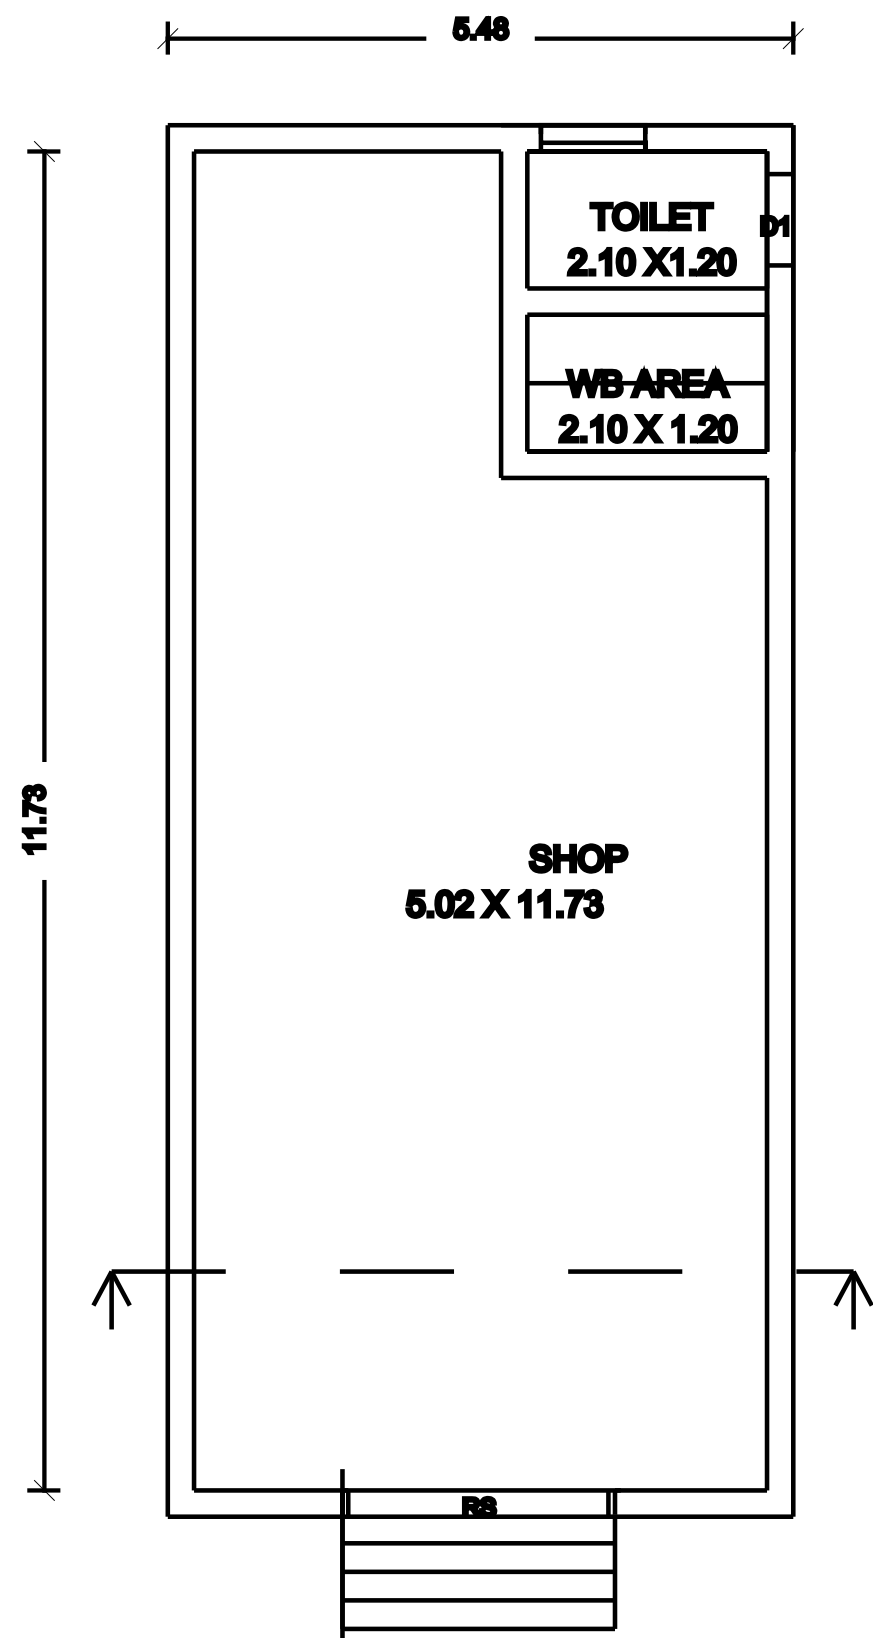
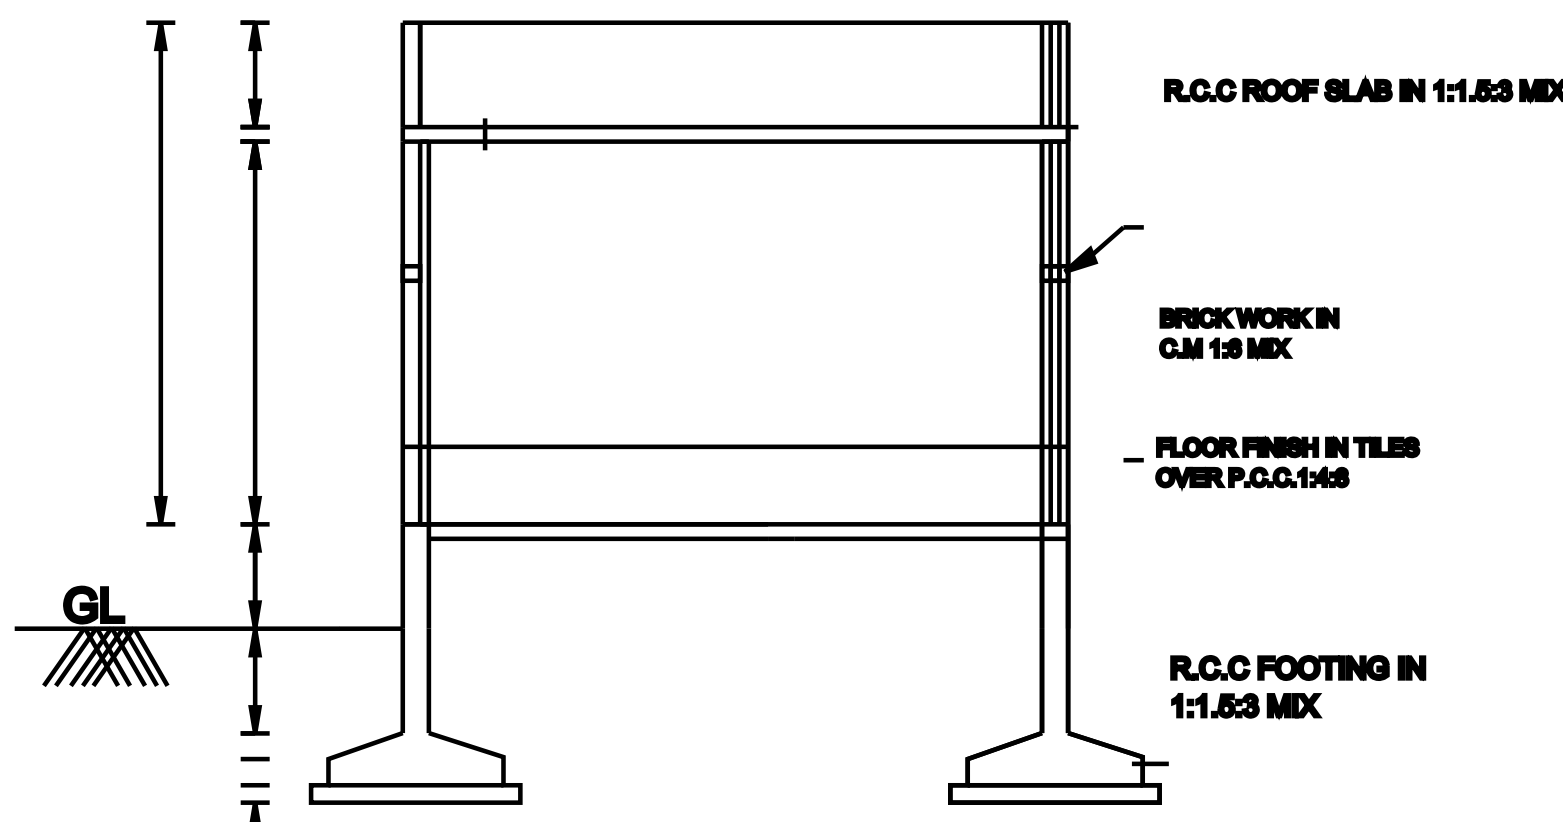


SITE AND DETAILED PLAN SHOWING THE PROPOSED CONSTRUCTION OF COMMERCIAL BUILDING IN S.Y No :348/2A1B1 CHETTIKULAM VILLAGE & PANCHAYAT, RADHAPURAM TALUK ,VALLIOOR UNION, TIRUNELVELI DISTRICT.

APPLICANT :- RATHEEESH KANNAN S/O RAJA .

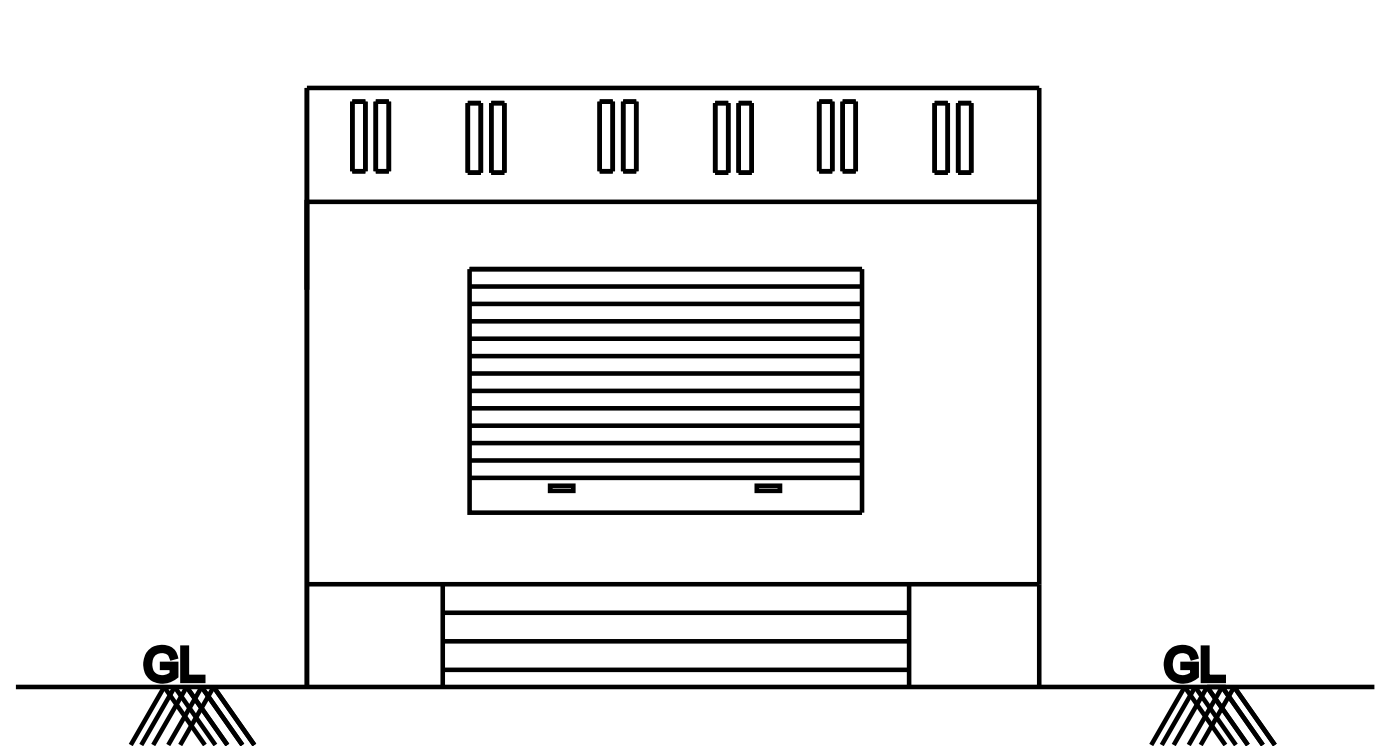


	SQ.M	SQ.FEET
AREA OF THE SITE	125.89	1355
GROUND FLOOR BUILDING	66.8	719
FIRST FLOOR BUILDING	-	-
TOTAL	66.8	719
AREA OF OPEN SPACE	58.99	636
CARS SPACE	1	
TWO WHEELER SPACE	2	

- RS - ROLLING SHUTTER 2.43 X 2.13
- RS1 - ROLLING SHUTTER1 4.57 X 2.13
- D1 - DOOR1 0.76 X 2.13
- V - VENTILATOR 0.91 X 0.76
- W - WINDOW 1.22 X 1.22


- SITE BOUNDARY
- PRO.R.C.C ROOF G.F BUILDING
- PRO.R.C.C ROOF F.F BUILDING
- RAINWATER STORAGE PITROAD

ENGINEER



DETAILS OF EARTHQUAKE :

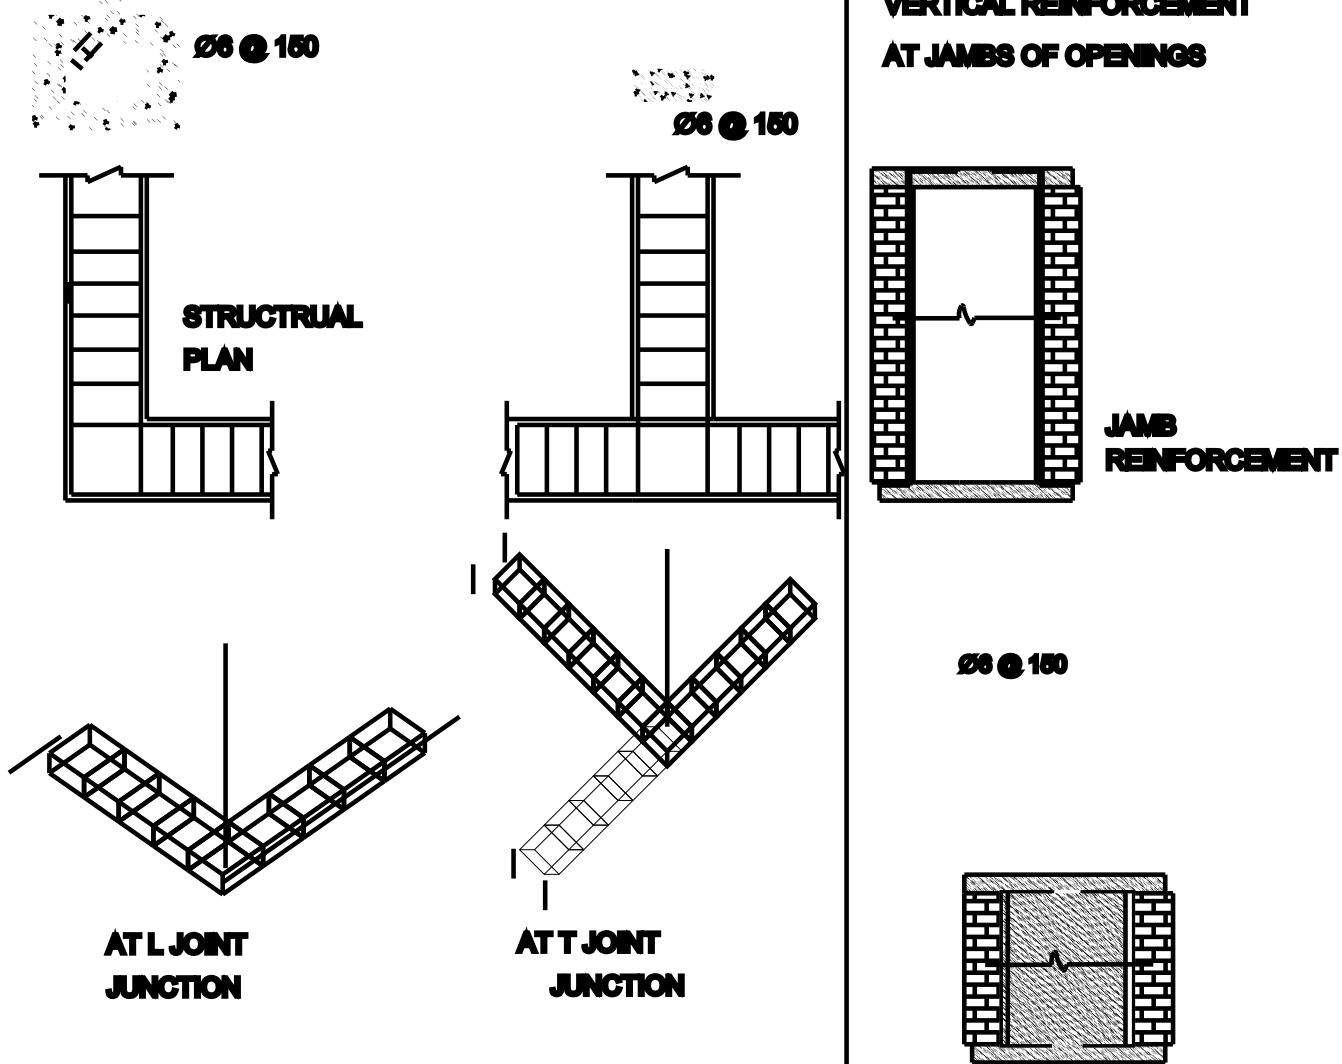

DETAILED DRAWING FOR SEPTIC TANK WITH DISPERSION TRENCH 225 GALLONS CAPACITY OF 1000 LITERS

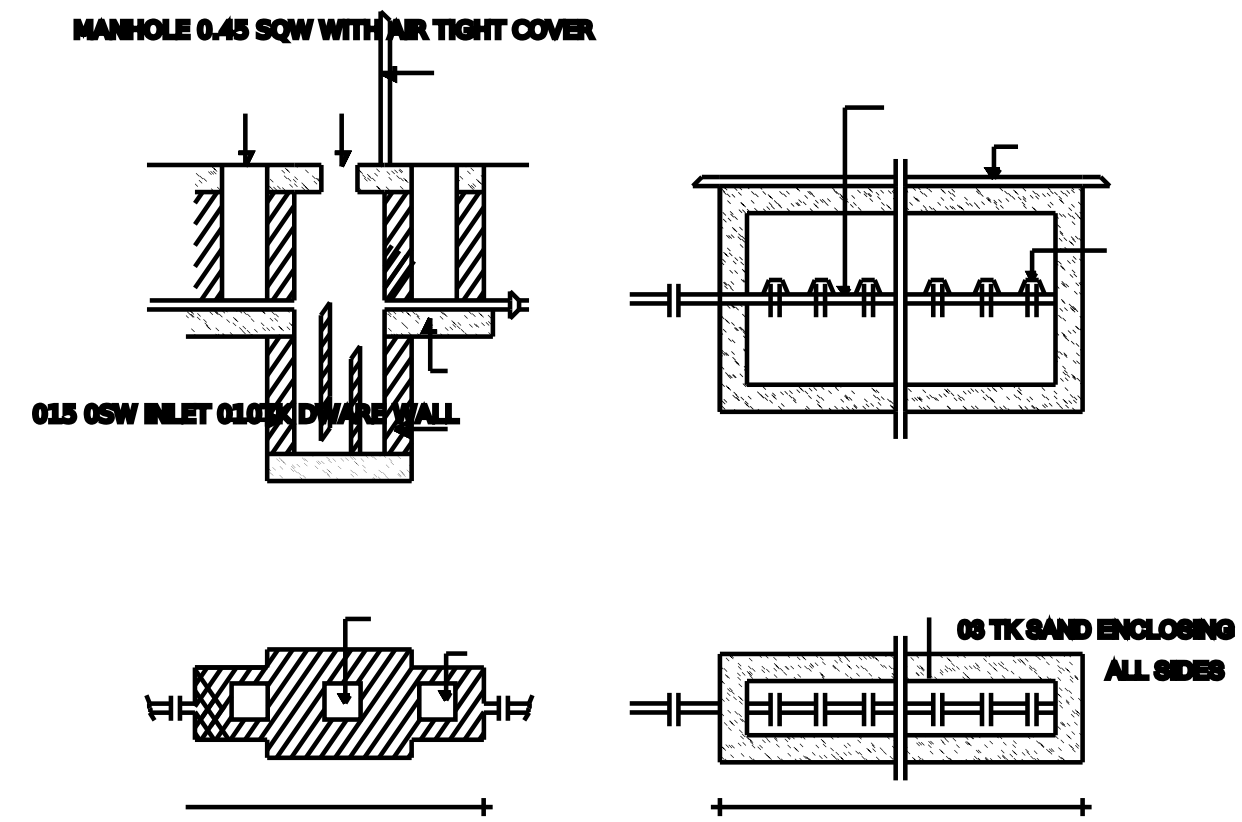

DETAILED PLAN OF RAINWATER PERCOLATION AND COLLECTION PIT

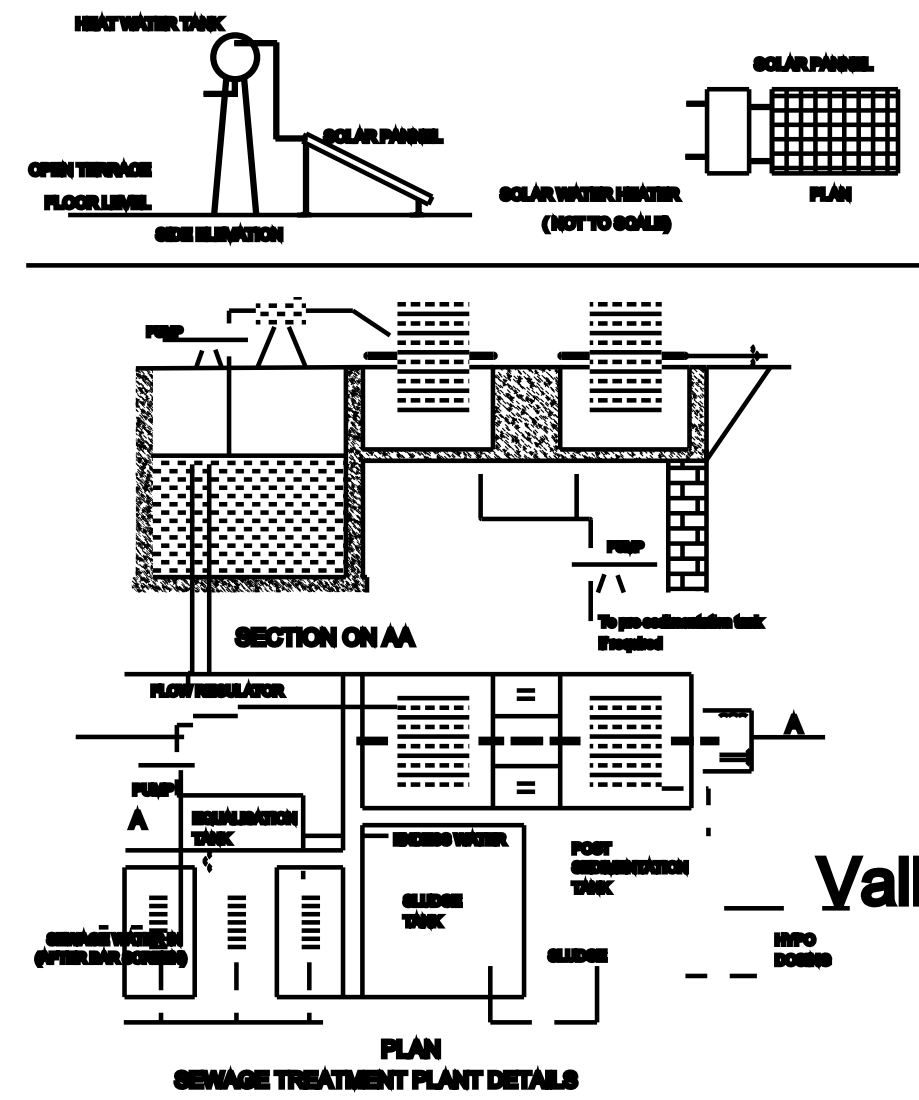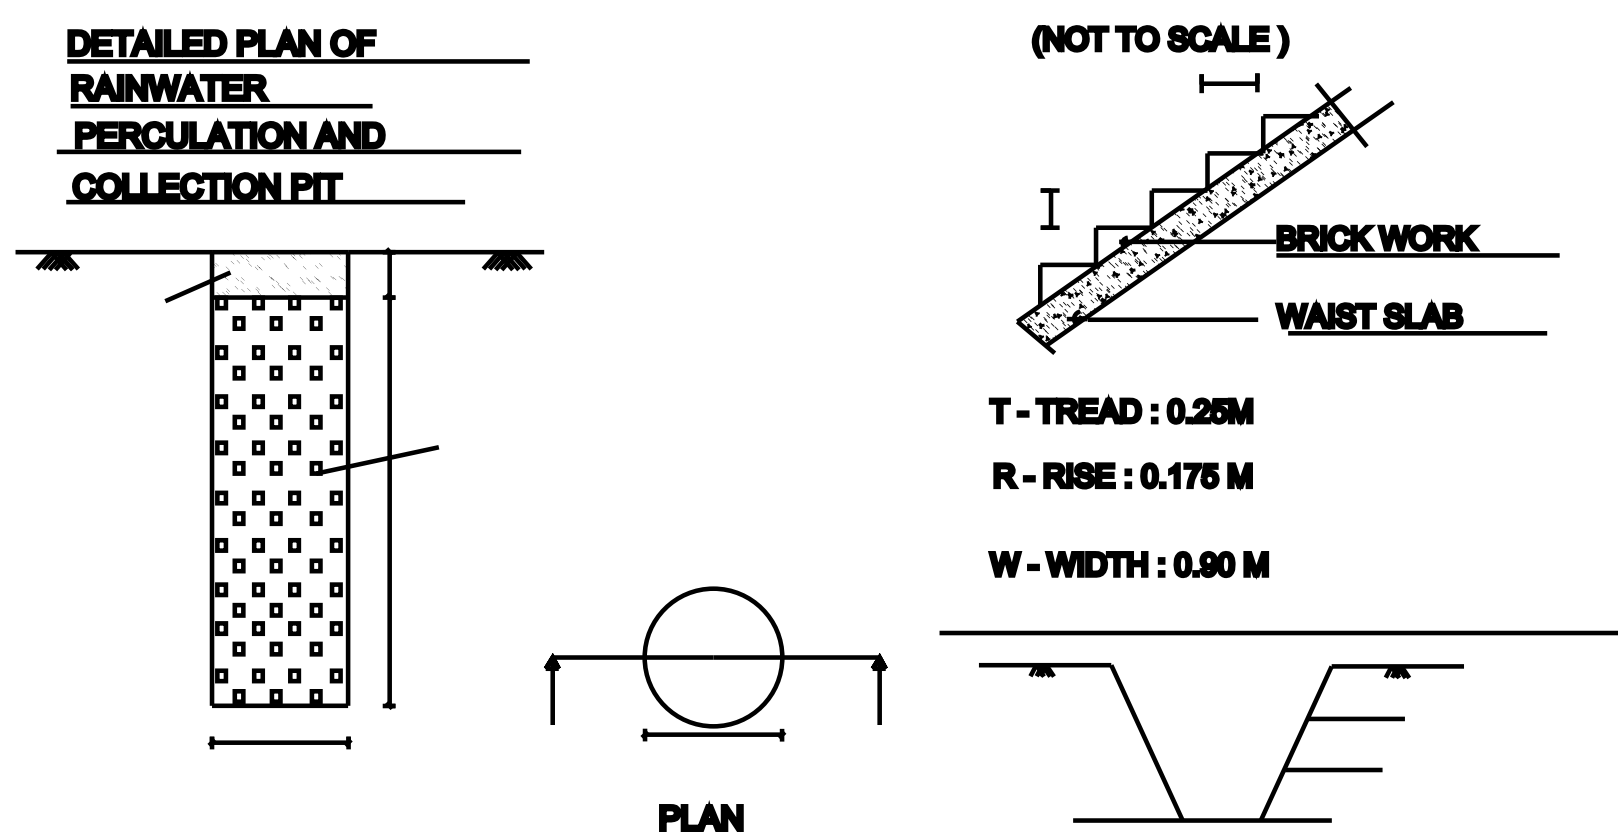

Er.L.Mathanmurugan BE
Vallioor Union Licenced Building Surveyor & Valuer
9442656193
Tirunelveli Dist-627 120