

PLAN SHOWING THE PROPOSED CONSTRUCTION OF A.C SHEET RESIDENTIAL BUILDING , IN SY NO : 600/9, WARD NO : , MUTHUMOTHANMOZHI VILLAGE, AANAIGUDI VILLAGE PANCHAYT, RADHAPURAM UNION AND TISAIYANVILLAI TALUK.

NAME OF THE APPLICANT:- MRS :- E.MUTHULAKSHMI. W/O.ELANGOMANI.




REFERENCE


AREA OF CALCULATION		SQ.FT	SQ.M
	SITE AREA	2152	200
	PRO.GROUND FLOOR	161.94	15.05
	TOTAL AREA	161.94	15.05
	ROAD	-	-

PERCENTAGE OF SITE COVERAGE - 7%
FSI = $\frac{\text{TOTAL BUILD UP AREA}}{\text{SITE AREA}}$ = 0.075


JOINERY DETAILS		
REFERENCE	IN FEET	IN METER
MD - MAIN DOOR	3'0"X7'0"	0.91X2.13
D - DOOR	3'0"X7'0"	0.91X2.13
D1 - DOOR	2'6"X7'0"	0.78X2.13
W - WINDOW	3'0"X4'0"	0.91X1.22
V - VENTILATOR	3'0"X2'0"	0.91X0.61

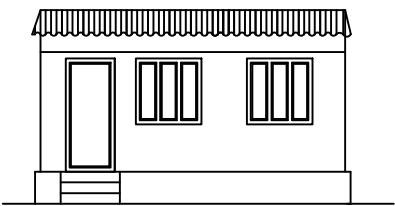


ELEVATION

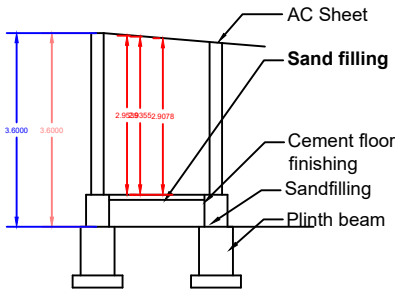


SECTION - AB

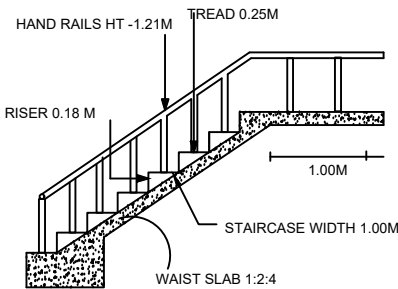


STAIRCASE DETAILS

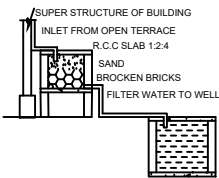


RAINWATER HARVESTING

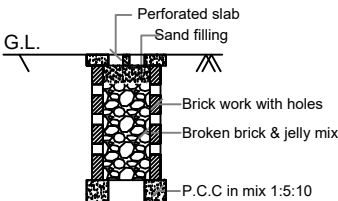

PERCOLATION PIT FOR 30 Sq. m.
(NOT FOR SCALE)

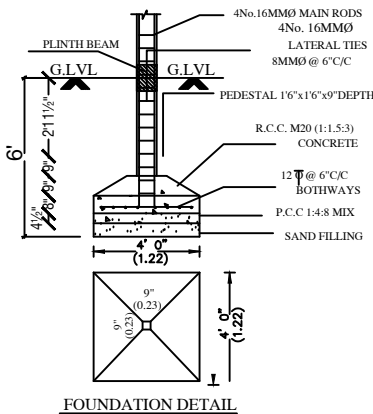

FOUNDATION DETAIL

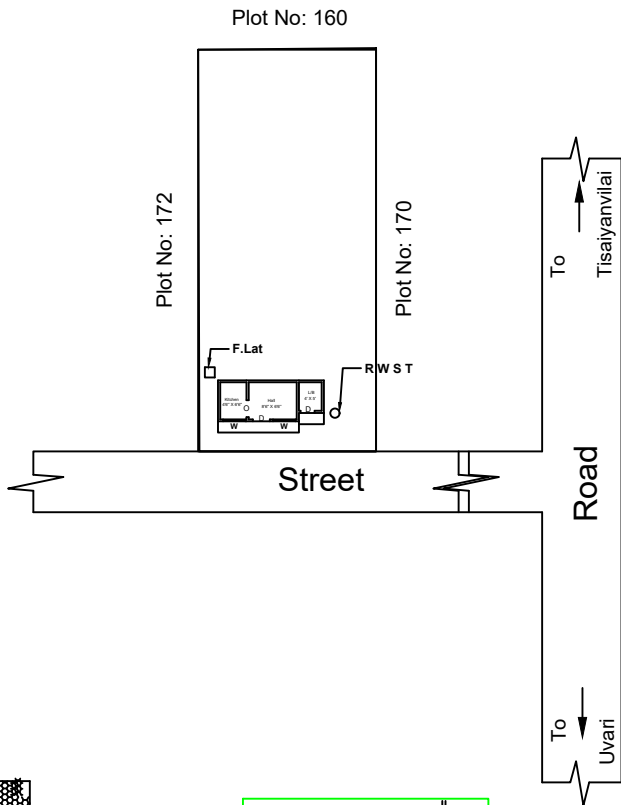


Plot No: 172


Plot No: 170

Plot No: 172


Plot No: 170

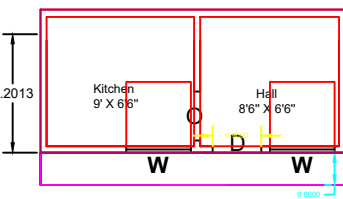


PLAN

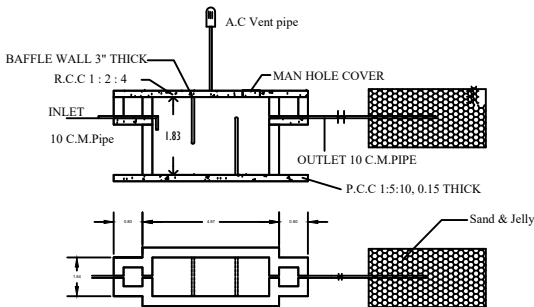

SEPTIC TANK AND TRENCH

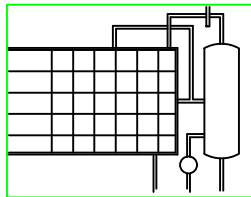

SOLAR WATER HEATING SYSTEM

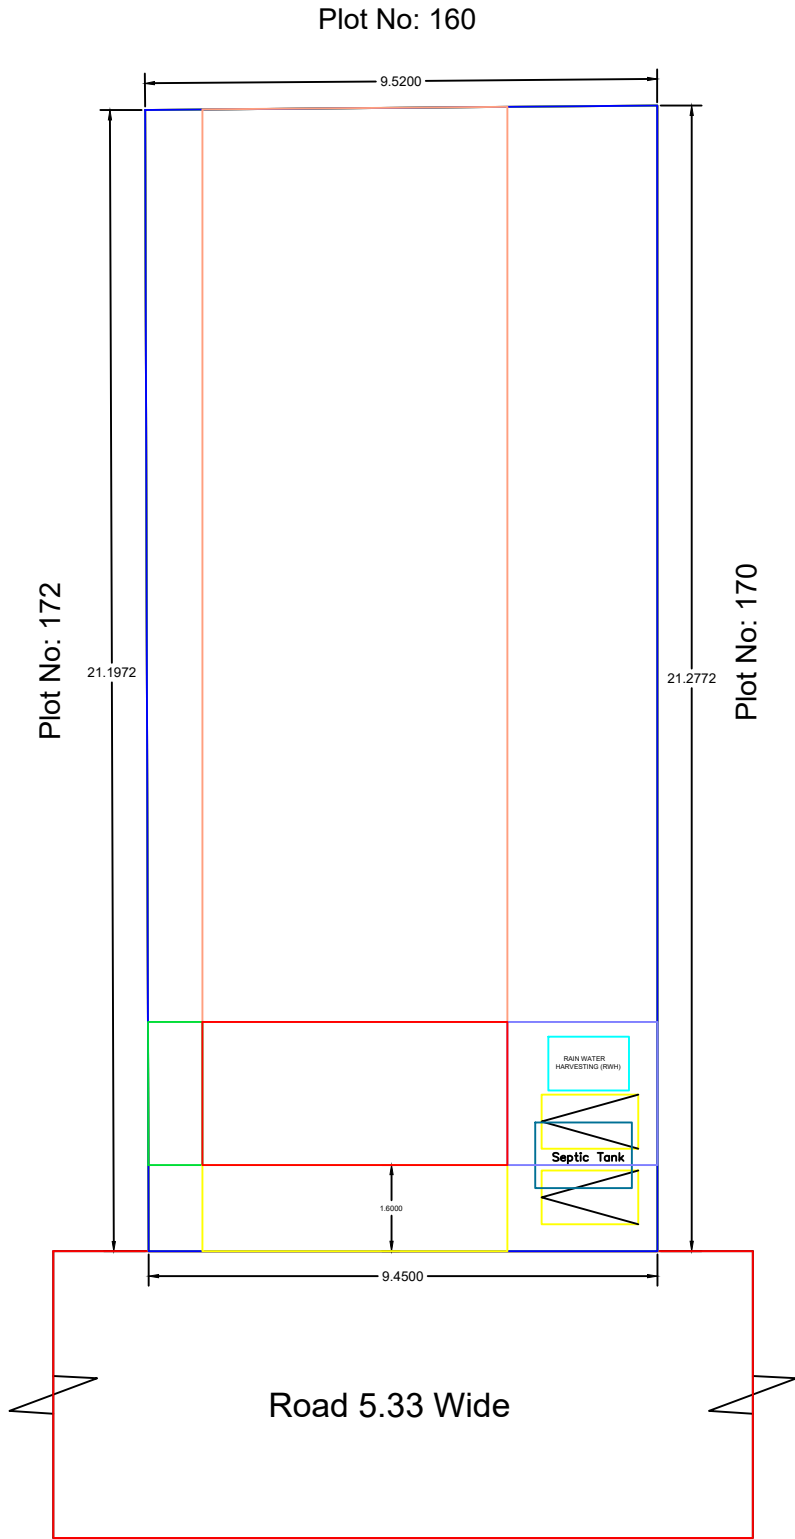

APPLICANT :

Er.R.MARI PRABAHARAN.D.CIVIL Eng.,
(LICENSED BUILDING SURVEYOR &
CONSULTING CIVIL ENGINEER)
Registered Construction Engineer
Registered Valuer
MP ARCHITECTURE & 3D DESIGNS
55F,GANDHIJI ROAD,
TISAIYANVILAI - 627 657.
Mobile No: 8754270247, 6374281928

ENGINEER :

OFFICE USE :