
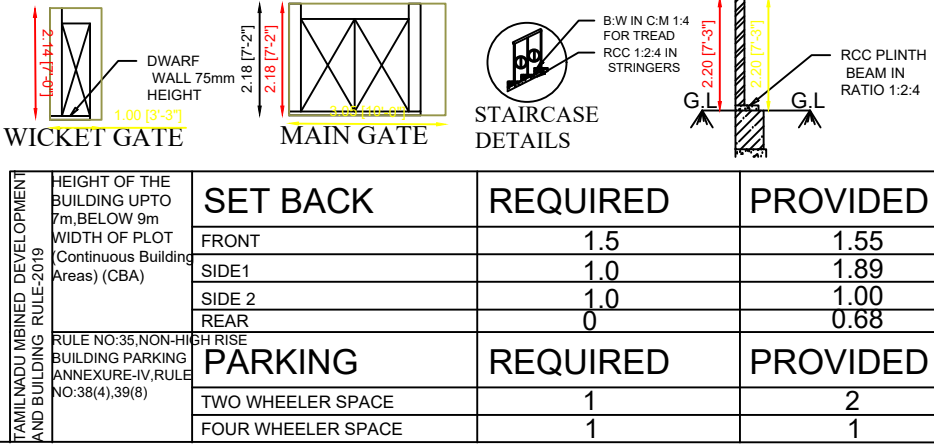
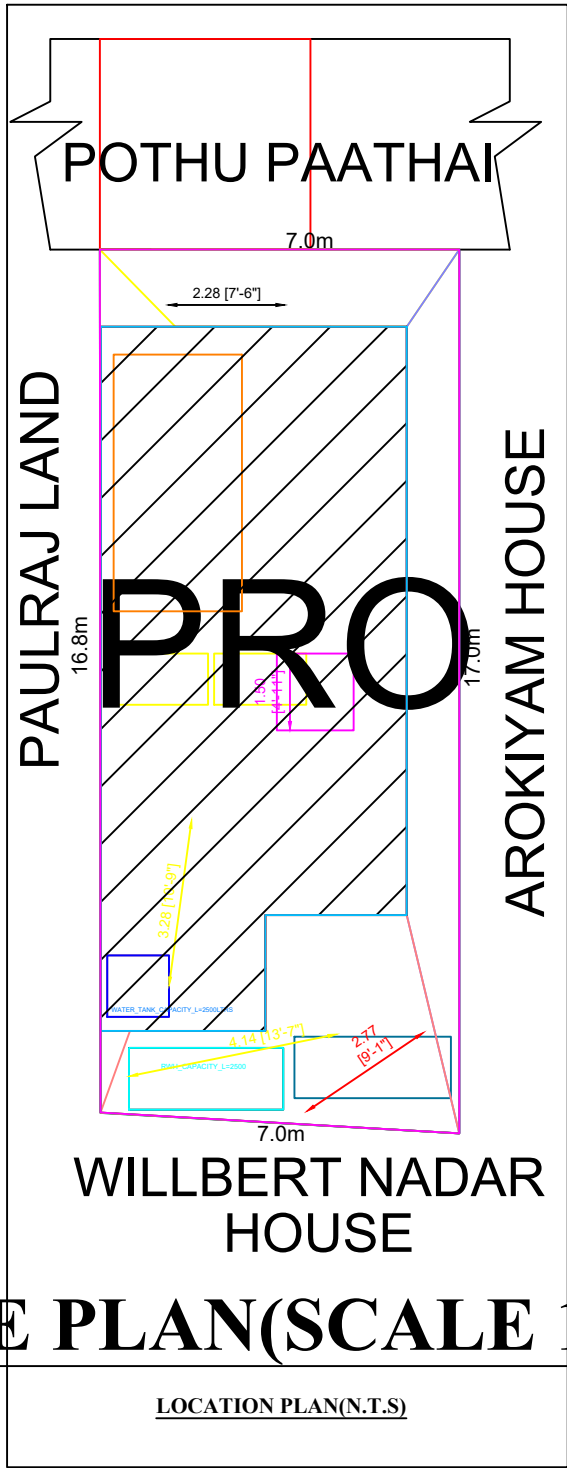
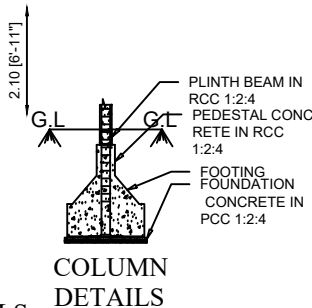
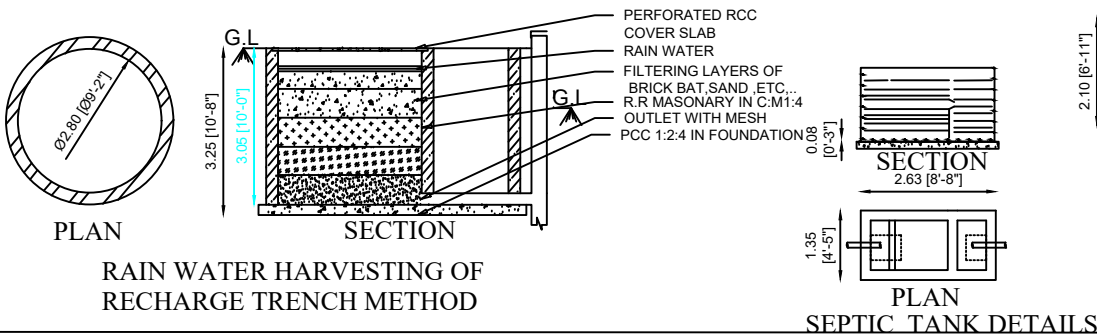
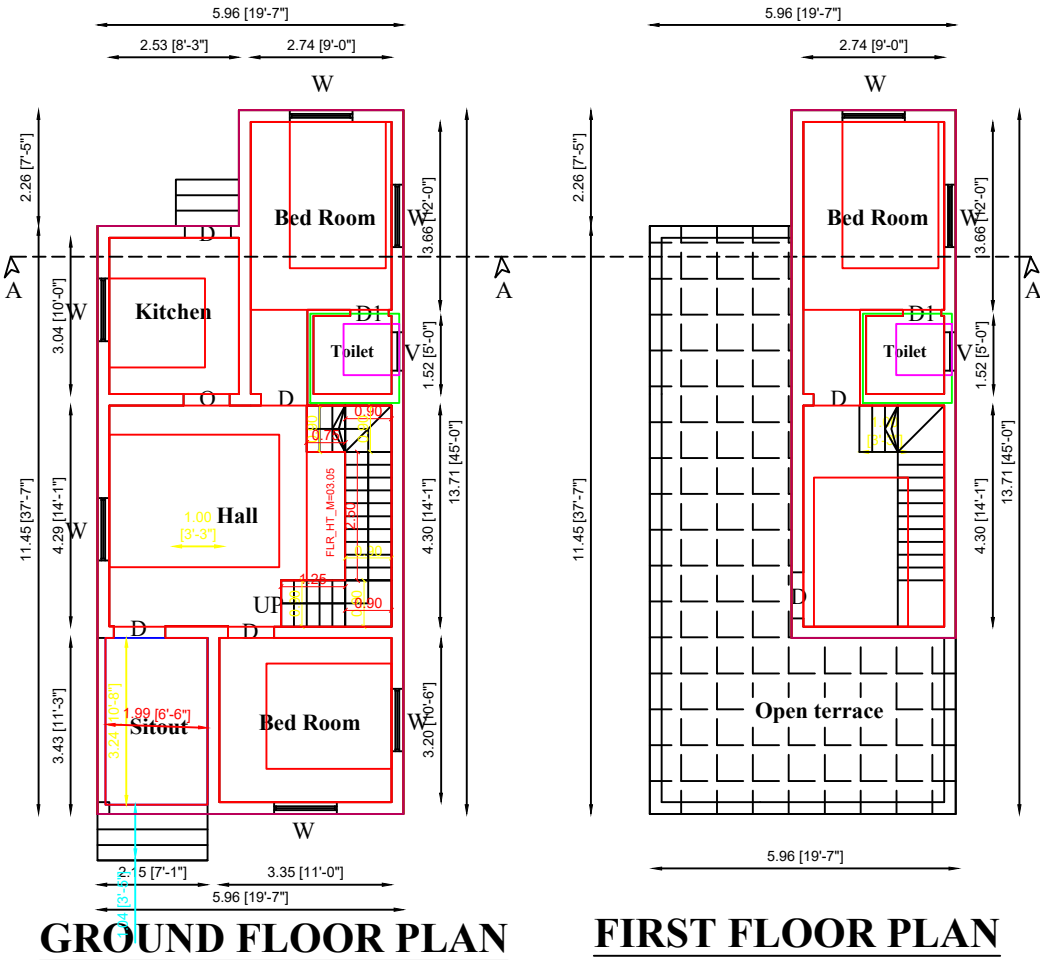


PLAN SHOWING THE PROPOSED CONSTRUCTION OF RCC ROOF HOUSE BUILDING IN SY.NO:604/1A(OLD), 604/1A2D(NEW),(AFTER DEMOLISHING THE EXISTING BUILDING BEARING DOOR NO:406),AT WARD NO:10, SALAIPUTHUTHERU,PANDARAKULAM VILLAGE,ACHAMPADU VILLAGE PANCHAYAT,RADHAPURAM TALUK,TIRUNELVELI DISTRICT.

OWNER:Mr.T.THOMAS JEGAN,S/O.Mr.THOMMAI.

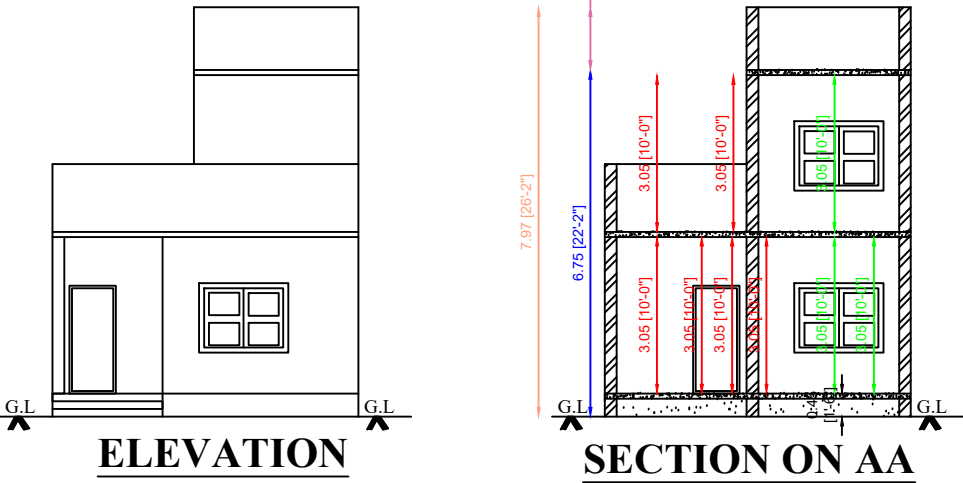

SET BACK	REQUIRED	PROVIDED
FRONT	1.5	1.55
SIDE1	1.0	1.89
SIDE 2	1.0	1.00
REAR	0	0.68
PARKING	REQUIRED	PROVIDED
TWO WHEELER SPACE	1	2
FOUR WHEELER SPACE	1	1

SPECIFICATIONS			
LEGEND		SIZE	
		Width	Depth
D	DOOR	3'-3"	7'-0"
D1	DOOR	2'-6"	7'-0"
W	WINDOW	4'-0"	4'-6"
V	VENTILATOR	3'-0"	3'-0"
REFERENCE		SQ M	SQ FT
SITE AREA		121.399	1699.53
GROUND FLOOR PLINTH AREA		75.41	811.71
FIRST FLOOR PLINTH AREA		32.88	353.92
TOTAL PLINTH AREA		108.29	1165.63
TOTAL CARPET AREA		82.21	884.90
OPEN SPACE AREA		45.98	495.02
NO.OF DWELLING UNITS-1			
INDEX :			
P	PROPOSED CONSTRUCTION		☐
B	SITE BOUNDARY		☐
R	ROAD / STREET		☐
T. Thirumala Sagar			
SIGN.OF APPLICANT :			
E. Mah Er.E.MAHARASI B.E., Registered Engineer in DRDA-TNV/PROF 58/2022 Registered Engineer in MUNICIPALITY C.A.No:71/2022/A1/2022 "MOORTHY CONSTRUCTION" 63,Panchayat Union Road,Vallioor-627117 Cell:9443931234, Ph:04637-290557			
ENGINEER :			
OFFICE USE :			