
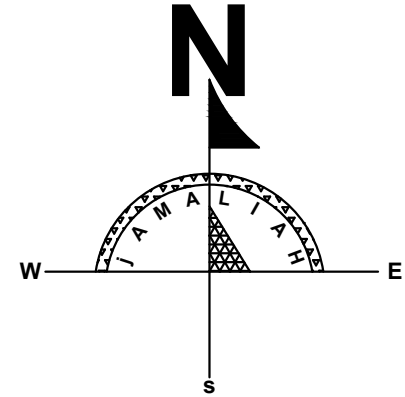


PLAN SHOWING THE PROPOSED ADDITIONAL CONSTRUCTION OF A RESIDENTIAL BUILDING IN GROUND FLOOR, TO THE EXISTING HOUSE BEARING DOOR NO:5/176A, 5/176B, IN NEW NATHAM SURVEY NO:317/7, OLD NATHAM SURVEY NO:-130/1, WARD NO:3, BLOCK NO:5, BHARATHI STREET, UTHIRAMUTHANPATTI, SIVANTHIPURAM VILLAGE PANCHAYAT, AMBASAMUDRAM UNION, TIRUNELVELI DISTRICT. APPLICANT: Mrs.S.USHA. W/O.SELVAKUMAR.



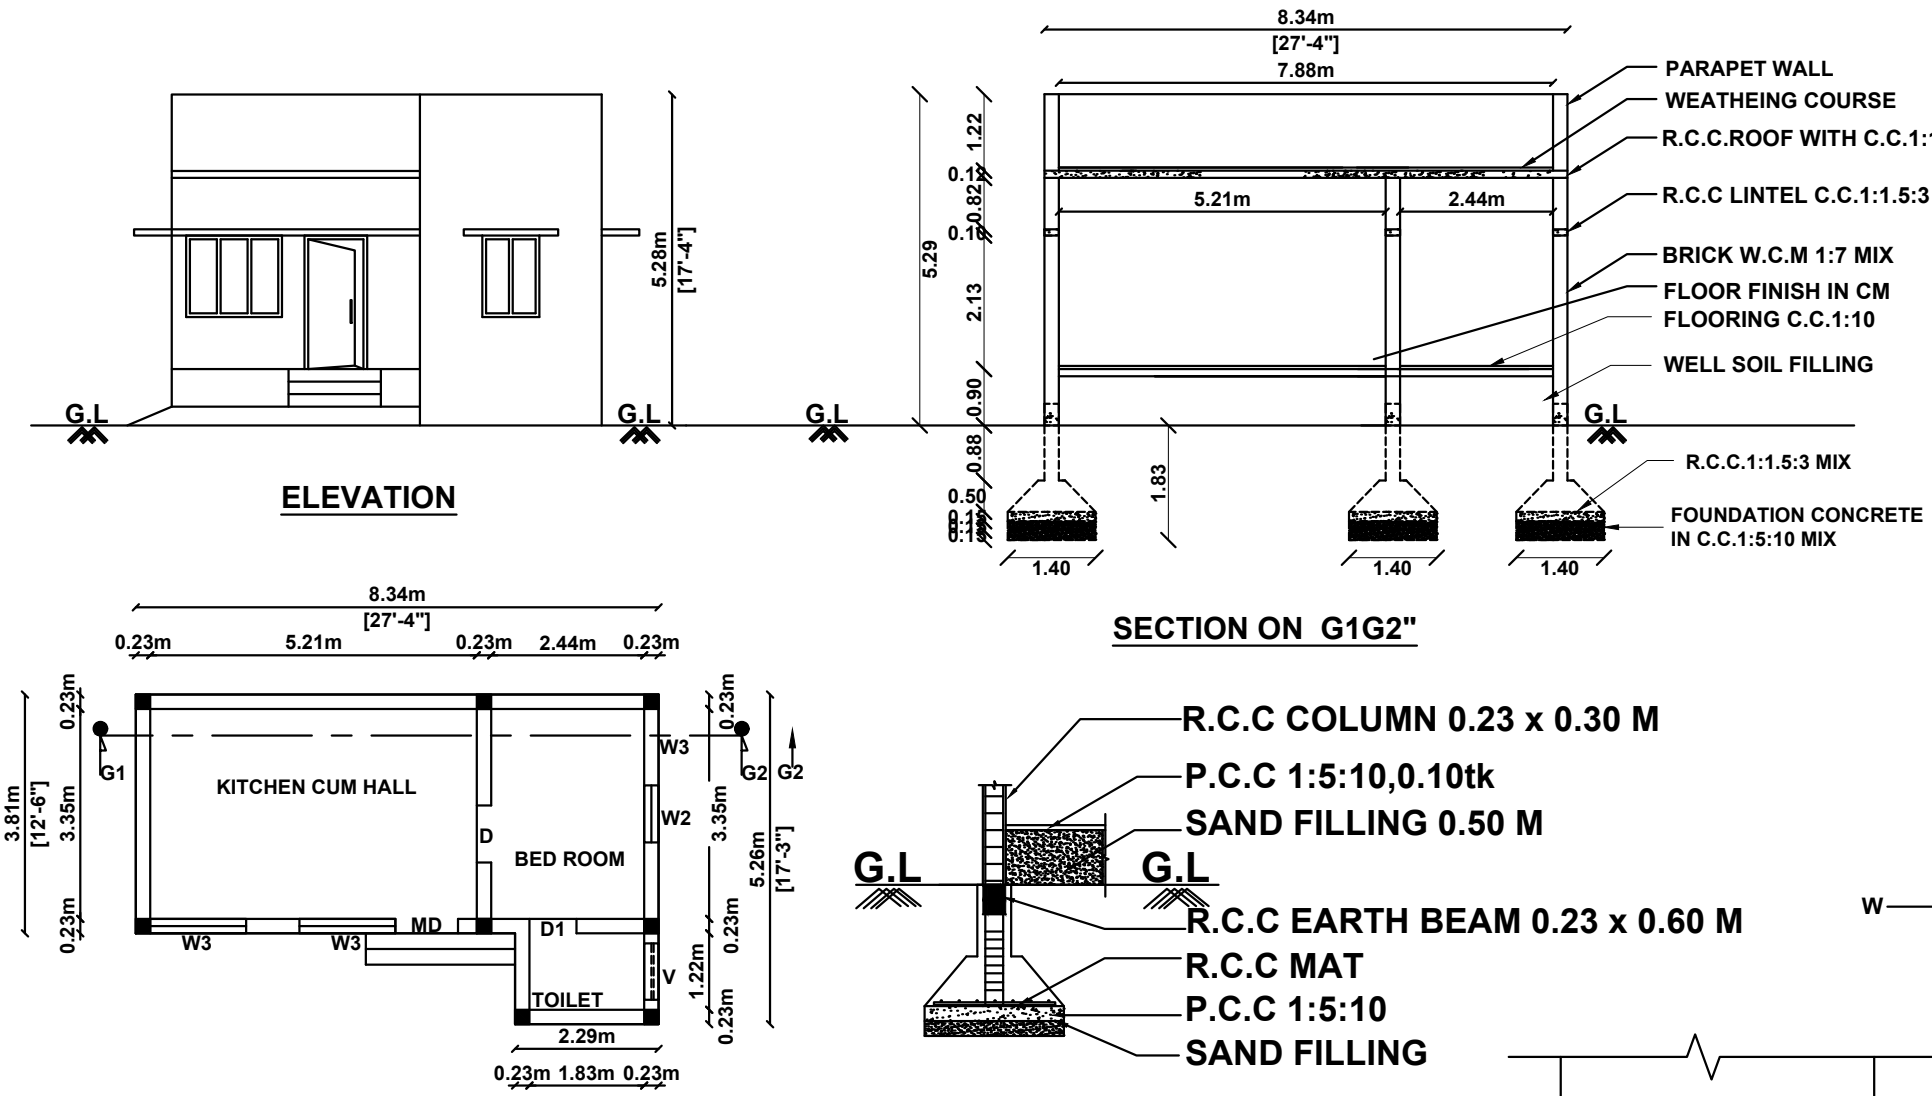


COLORS INDEX	
	SITE BOUNDARY
	PROPOSED
	STREET, ROAD

SCHEDULE OF JOINERY		
D	DOOR	1.00 X 2.13
D1	DOOR	0.75 X 2.13
OP	OPEN	1.00 X 2.13
W2	WINDOW	1.00 X 1.30
W3	WINDOW	1.52 X 1.30
W4	WINDOW	1.82 X 1.30
V	VENTILATOR	0.90 X 0.75
V1	VENTILATOR	1.00 X 0.75

Er.S.SUBHA GUNALAN, D.C.E.,
(REGISTERED ENGINEER GRADE III)
REG.NO.TNV/PROF62/2022
VEDHIKA PLANNERS
TVS SHOW ROOM WEST SIDE
VARAGAPURAM, SIVANTHIPURAM-627-428
MOB:97-91-21-34-65.

ALL DIMENSIONS ARE IN SCALE:1:100		
REFERENCE		
S.T - SEPTIC TANK		
R.W.H - RAIN WATER HARVESTING		
W.D - WASTE DIPOLES		
AREA DETAILS		
PARTICULAR	SC.	SC.
SITE AREA		
AS PER DOCUMENT	80.82	870.00
DOC.NO:775/2022		
AS PER DOCUMENT	113.98	1226.88
DOC.NO:1922/2020 -1		
AS PER DOCUMENT	39.90	429.48
DOC.NO:1922/2020 -2		
TOTAL SITE AREA	234.70	2526.36
Proposed Additional Construction		
PRO.PLINTH AREA	35.10	377.81
PRO.CARPET AREA	29.50	317.53
Existing Building house Door no:5/175A		
EXI.PLINTH AREA	32.91	354.25
EXI.CARPET AREA	27.50	296.00
Existing Building house Door no:5/175B		
EXI.PLINTH AREA	33.82	364.03
EXI.CARPET AREA	26.24	282.50
VACANT SPACE AREA	132.87	1430.27
OFFICE USE:-		

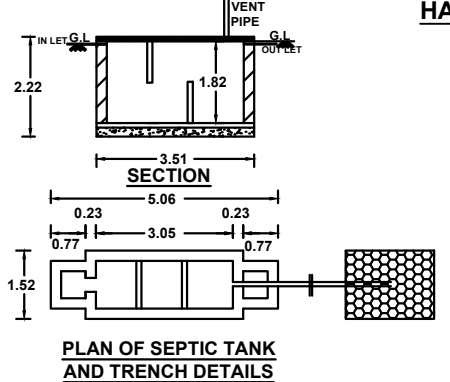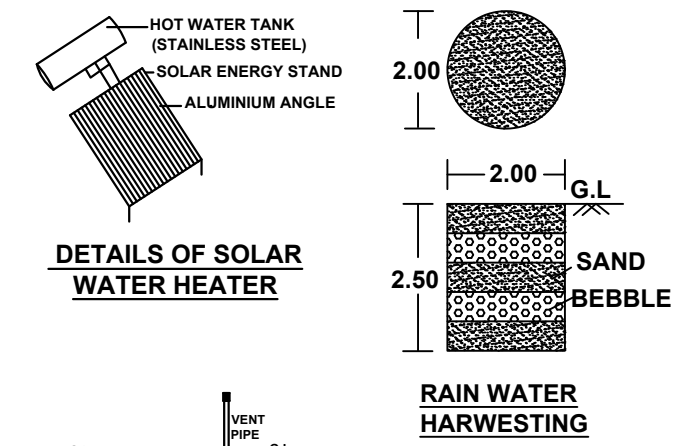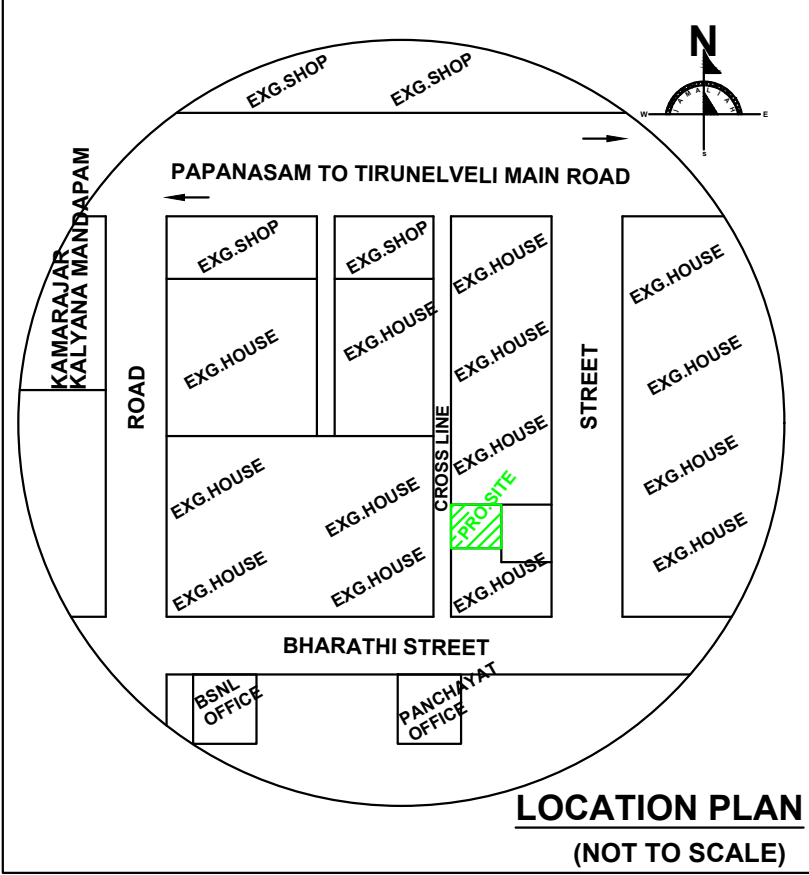

Mr.P.JEGAN, BA.BL.,
Village President,
Sivanthipuram Village Panchayat,
Ambasamudram union,
Tirunelveli District.

APPLICANT:
Mrs.S.USHA.
W/O.Mr.SELVAKUMAR..

LICENSED ENGINEER:-
Er. S. SUBHA GUNALAN, D.C.E.,
VEDHIKA PLANNERS
Licensed No:- TNV/PROF62/2022
TVS SHOWROOM WEST SIDE
VARAGAPURAM, SIVANTHIPURAM
Cell: 9791213465