
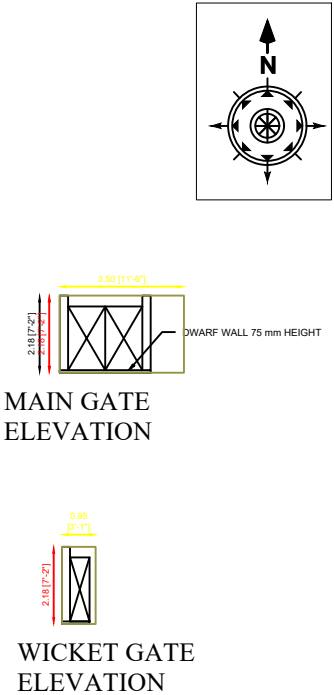
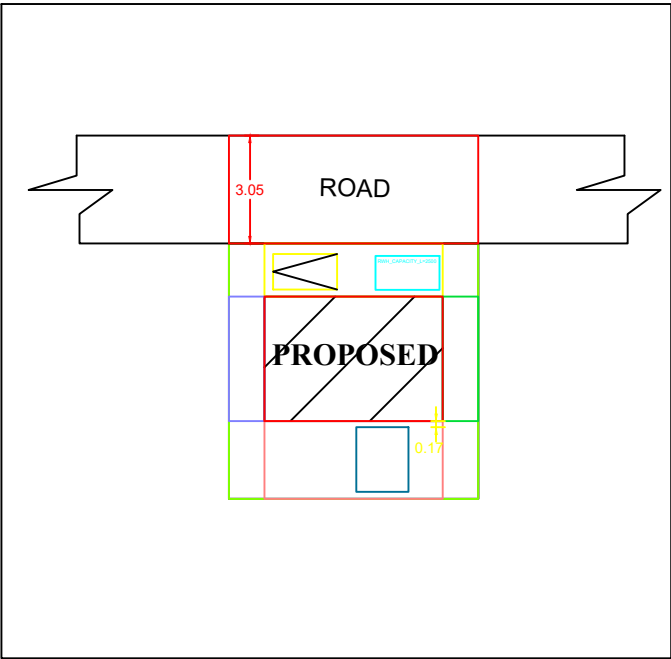


PLAN SHOWING THE CONSTRUCTION OF EXG.GROUND FLOOR & PRO.FIRST FLOOR RCC ROOF RESIDENTIAL

IN SY NO:2675/3,(EXISTING BUILDING BEARING DOOR NO :6/5, AT KAVALKINAU PANCHAYAT,

IN PERUNGUDI VILLAGE II,RADAHAPURAM TALUK,TIRUNELVELI DIST

Name of owner:- T. THANGASAMY S/o - THOMMAI NADAR

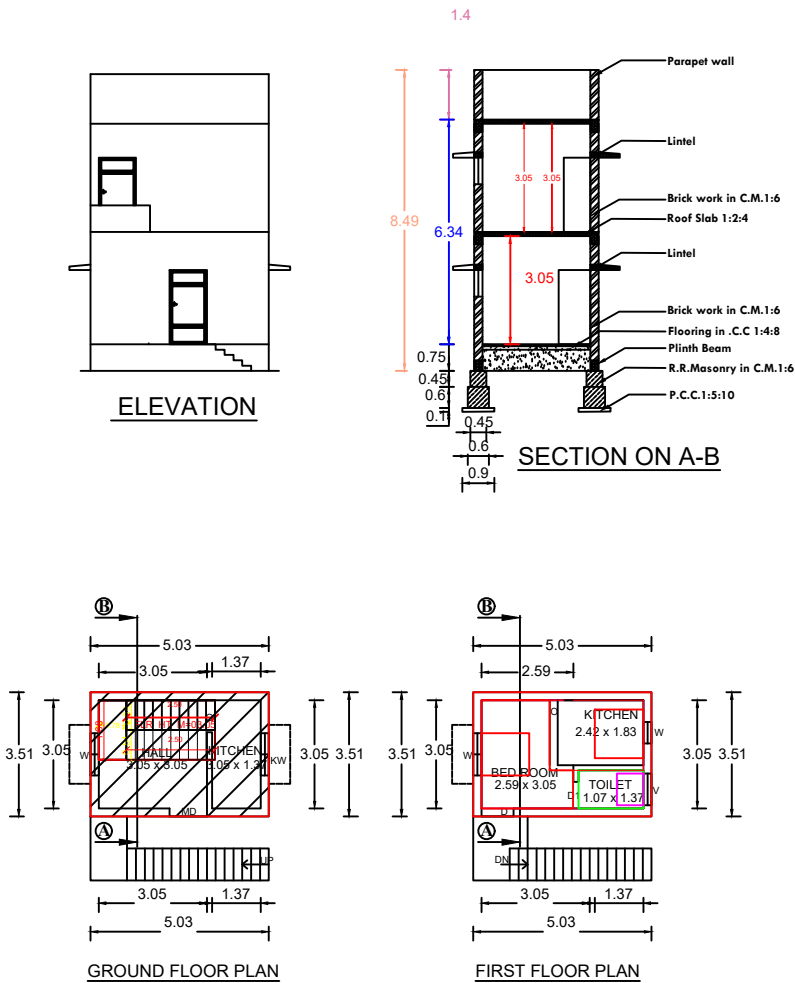

ALL DIMENSIONS ARE IN METER PLAN SCALE 1:100		
CERTIFIED THAT PROVISIONS SHALL BE MADE TO "RAIN WATER HARVESTING " ARRANGEMENTS SYSTEM IN THE PROPOSED CONSTRUCTION		
REFERENCE		
D-DOOR	--	1.00 x 2.10
D1-DOOR	--	0.75 x 2.10
W3-WINDOW	--	1.40 x 1.80
V-VENTILATOR	--	0.90 x 0.75
AREA DETAILS	SQ.M	SQ.FT
AREA OF THE SITE	50.59	544.50
EXT.GROUND FLOOR AREA	17.66	190.09
PLINTH AREA OF F.F BUILDING	17.66	190.09
FLOOR AREA OF F.F BUILDING	13.90	149.62
T. THANGA SAMY SIGNATURE OF LAND AND BUILDING OWNER		
Er.T.PONNUTHURAI, LICENSED BUILDING SURVEYOR, HIMALAYA BUILDERS, VADAKKANKULAM-627116, MOB:9443182075		
HIMALAYA BUILDERS 12/687 G,near state bank , Radhapuram road , Vadakkankulam.		
6380905968	Drawn by- P. Arockiya Sabena	
6380905968	Checked by-M. Radhika	
Date :05.04.2024	gmail:himalaya.vadavai@gmail.com	

