
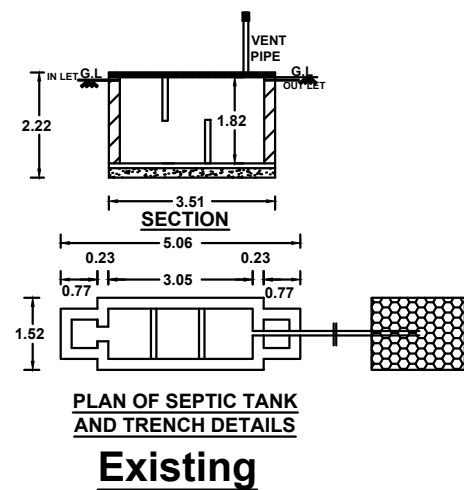
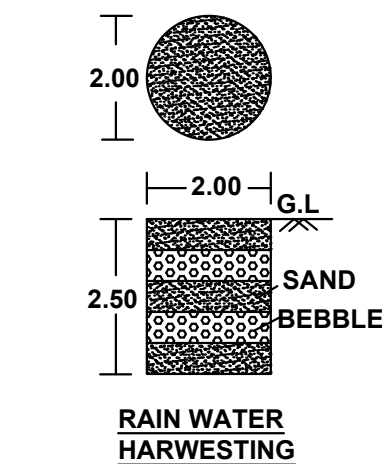
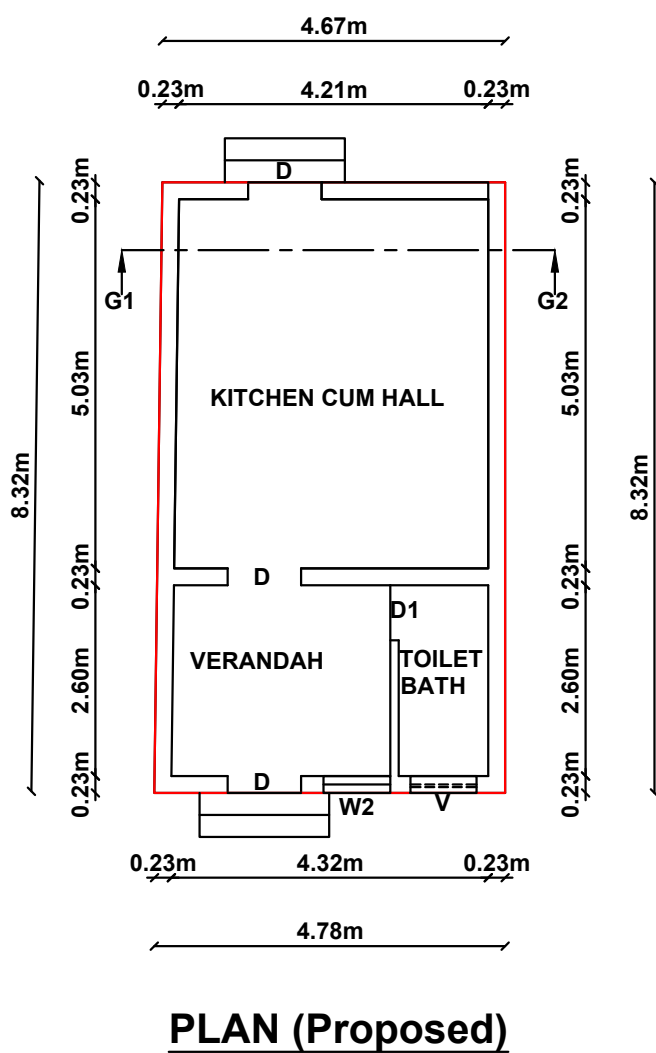
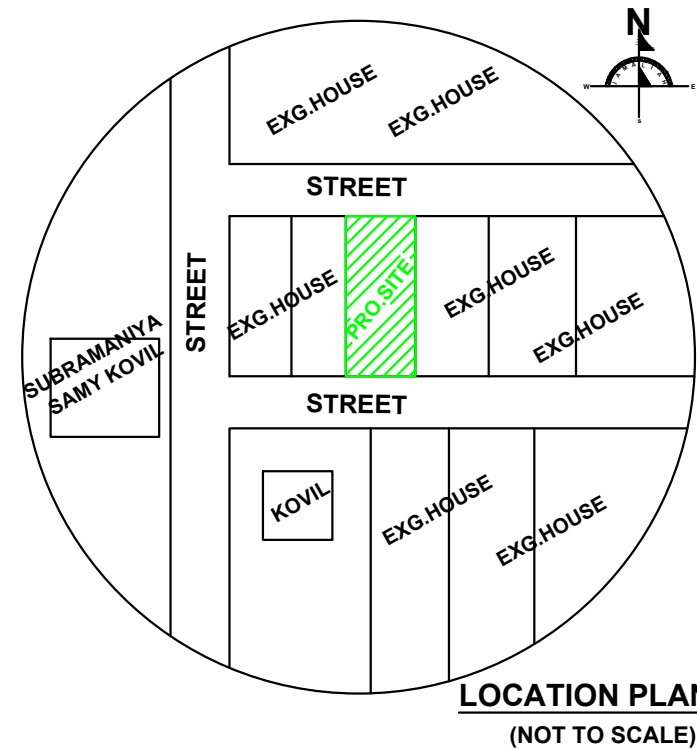



**PLAN SHOWING THE PROPOSED ADDITIONAL CONSTRUCTION OF A RESIDENTIAL BUILDING IN GROUND FLOOR, TO THE EXISTING HOUSE BEARING DOOR NO:5/253, 5/254, IN NEW NATHAM SURVEY NO:613/1,613/2, OLD NATHAM SURVEY NO:-601/2pt, WARD NO:5, BLOCK NO:5, SUBRAMANIASAMY KOVIL STREET, MANNARKOVIL VILLAGE PANCHAYAT, AMBASAMUDRAM UNION, TIRUNELVELI DISTRICT.APPLICANT:-Mr.S.Sivasubramaniyan. S/O.R.Shunmugasundaram.**

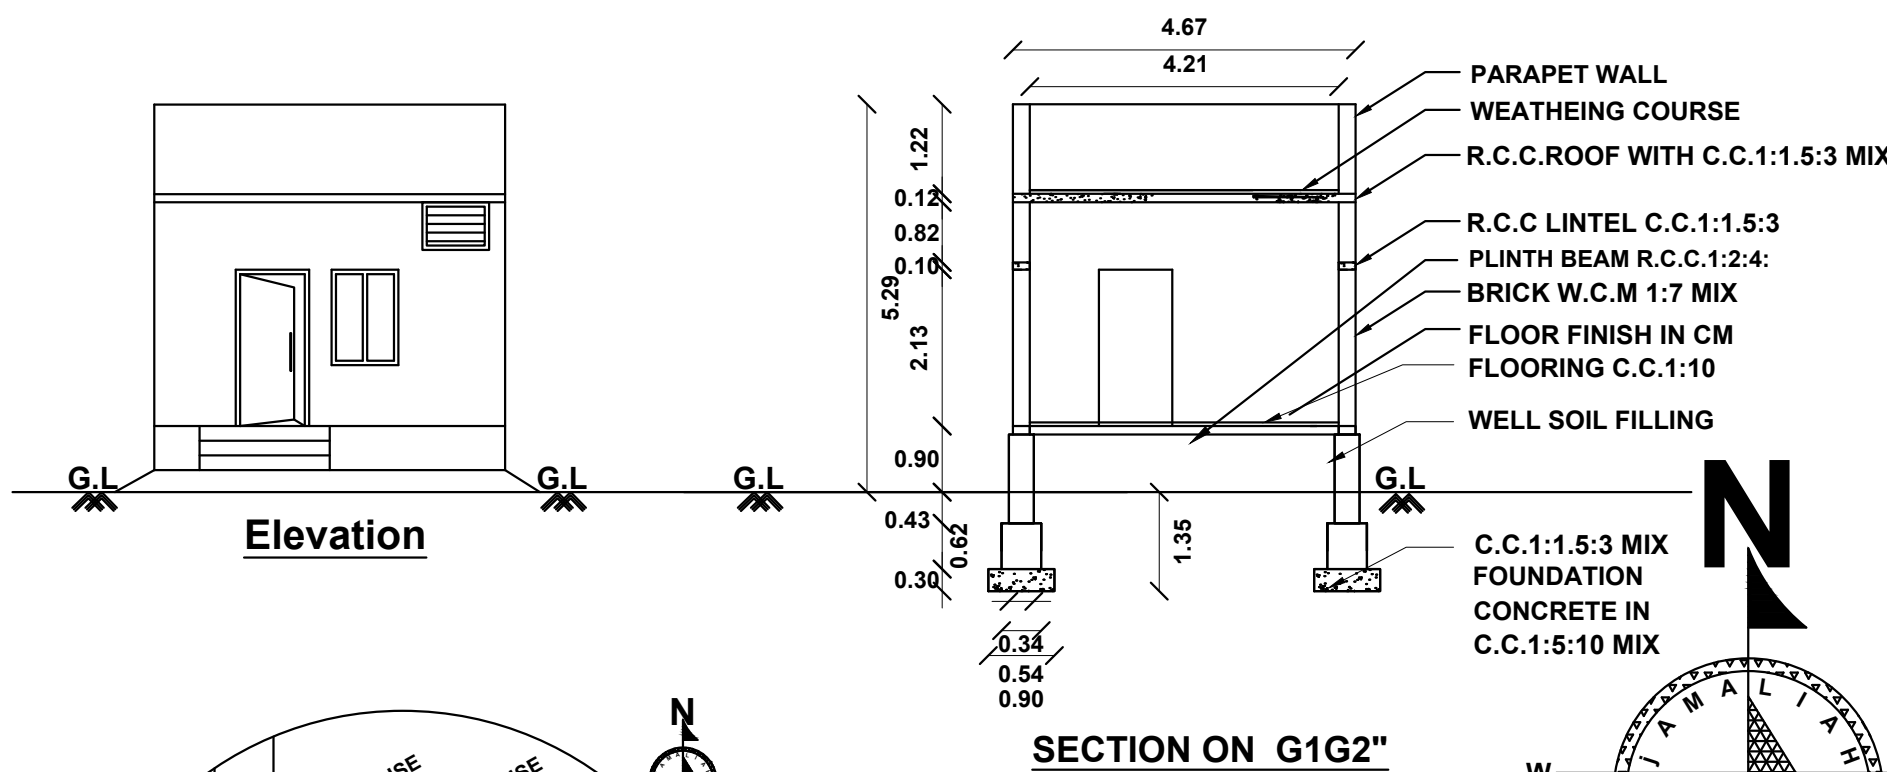

| COLORS   | INDEX         |
|---|---------------|
| <span style="background-color: red; border: 1px solid black; display: inline-block; width: 10px; height: 10px;"></span>    | SITE BOUNDARY |
| <span style="background-color: yellow; border: 1px solid black; display: inline-block; width: 10px; height: 10px;"></span> | PROPOSED      |
| <span style="background-color: white; border: 1px solid black; display: inline-block; width: 10px; height: 10px;"></span>  | STREET, ROAD  |

| SCHEDULE OF JOINERY |            |             |
|---------------------|------------|-------------|
| D                   | DOOR       | 1.00 X 2.13 |
| D1                  | DOOR       | 0.75 X 2.13 |
| OP                  | OPEN       | 1.00 X 2.13 |
| W2                  | WINDOW     | 1.00 X 1.30 |
| W3                  | WINDOW     | 1.52 X 1.30 |
| W4                  | WINDOW     | 1.82 X 1.30 |
| V                   | VENTILATOR | 0.90 X 0.75 |
| V1                  | VENTILATOR | 1.00 X 0.75 |

Er.S.SUBHA GUNALAN, D.C.E.,  
(REGISTERED ENGINEER GRADE III )  
REG.NO.TNV/PROF62/2022  
VEDHIKA PLANNERS  
TVS SHOW ROOM WEST SIDE  
VARAGAPURAM, SIVANTHIPURAM-627-425  
MOB:97-91-21-34-65.

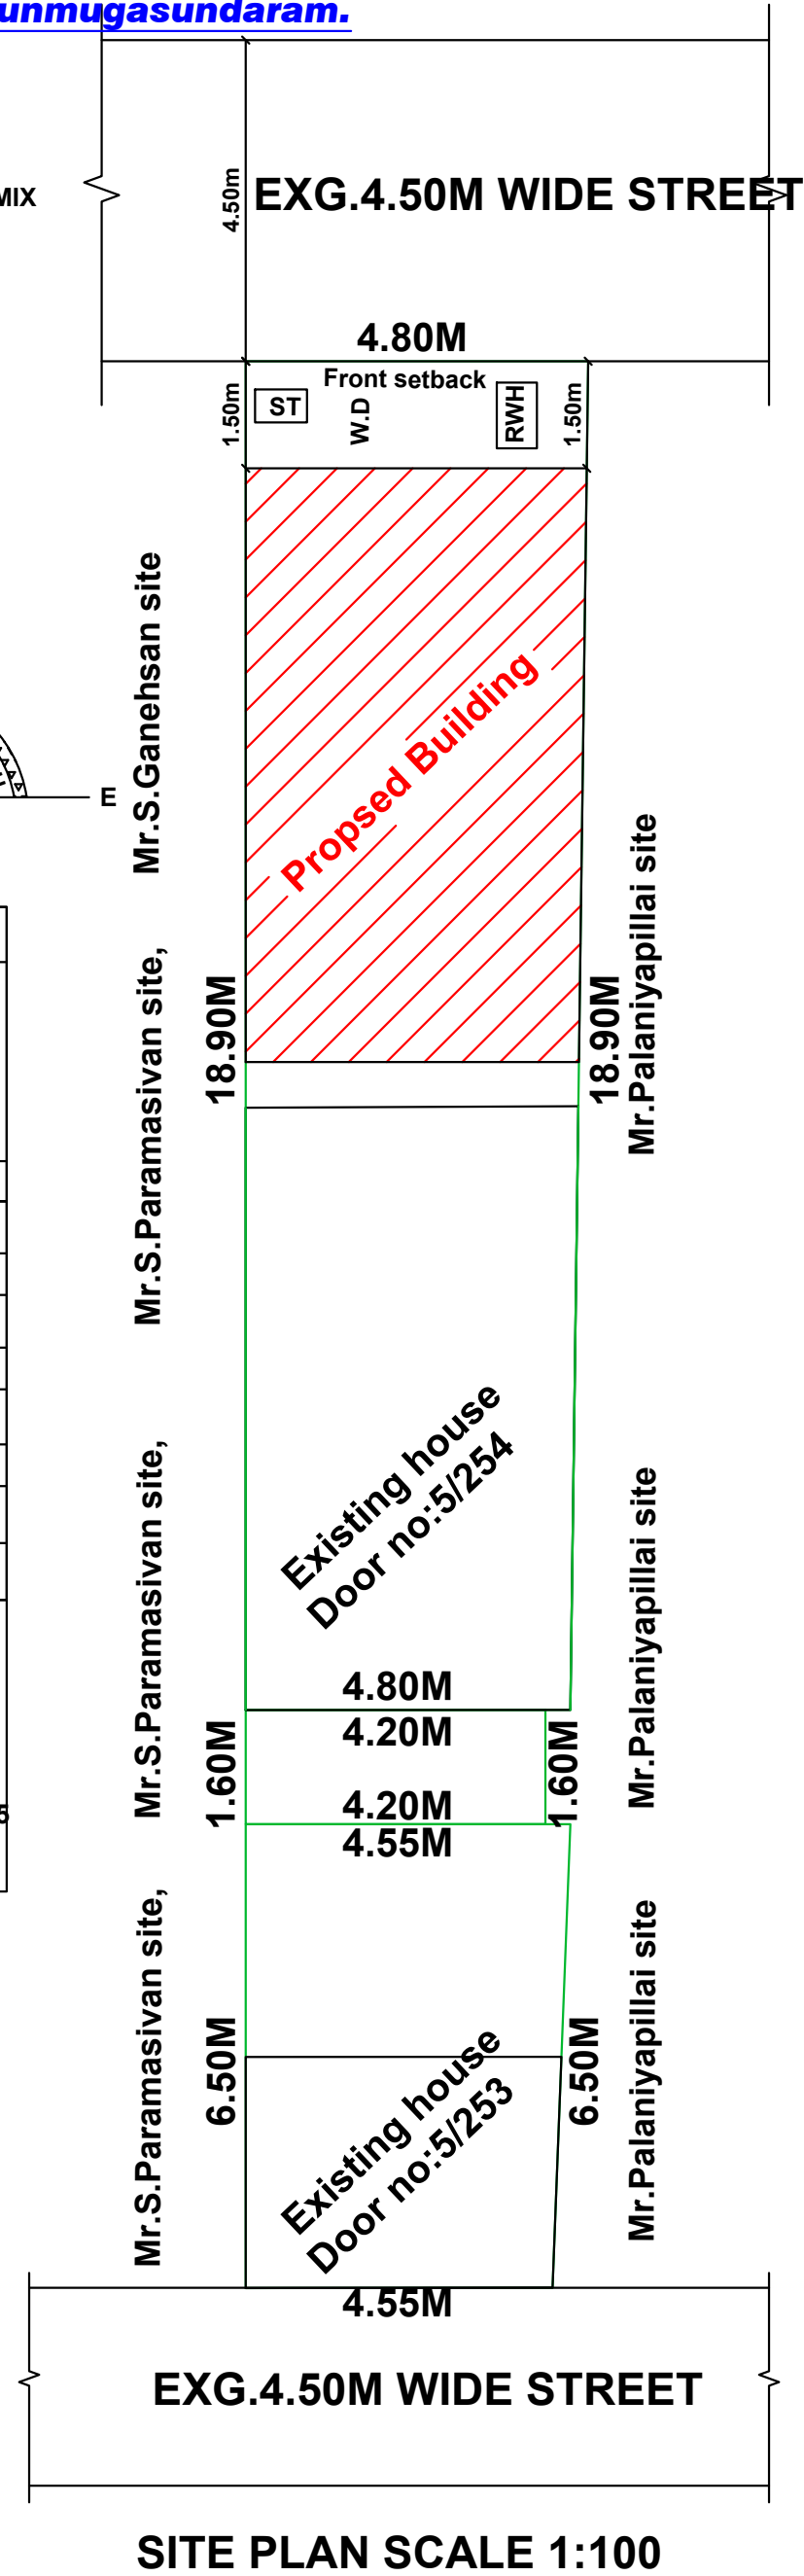

**ALL DIMENSIONS ARE IN METER  
SCALE:1:100**

**REFERENCE**

S.T - SEPTIC TANK  
R.W.H - RAIN WATER HARVESTING  
W.D - WASTE DIPOLES

| AREA DETAILS                                 |        |         |
|----------------------------------------------|--------|---------|
| PARTICULAR                                   | SQ.MT  | SQ.FT   |
| <b>SITE AREA</b>                             |        |         |
| <b>AS PER DOCUMENT</b>                       |        |         |
| <b>DOC.NO:1812/2012</b>                      |        |         |
| Schedule 1                                   | 88.36  | 951.09  |
| Schedule 2                                   | 06.72  | 72.33   |
| Schedule 3                                   | 28.76  | 309.57  |
| TOTAL SITE AREA                              | 123.84 | 1332.99 |
| <b>Proposed Additional Construction</b>      |        |         |
| PRO.PLINTH AREA                              | 39.31  | 423.12  |
| PRO.CARPET AREA                              | 29.50  | 419.79  |
| <b>Existing Building house Door no:5/253</b> |        |         |
| EXI.PLINTH AREA                              | 39.00  | 419.79  |
| <b>Existing Building house Door no:5/254</b> |        |         |
| EXI.PLINTH AREA                              | 14.00  | 150.69  |
| VACANT SPACE AREA                            | 132.87 | 1430.27 |
| <b>OFFICE USE:-</b>                          |        |         |

Mrs.B.Jothikalpana,  
Village President,  
Mannarkovil Village Panchayat,  
Ambasamudram union,  
Tirunelveli District.

**APPLICANT:**

**Mr.S.Sivasubramaniyan.**  
**S/O.R.Shunmugasundaram.**

**LICENSED ENGINEER:-**

**Er. S. SUBHA GUNALAN, D.C.E.,**  
**VEDHIKA PLANNERS**  
Licensed No:- TNV/PROF62/2022  
TVS SHOWROOM WEST SIDE  
VARAGAPURAM, SIVANTHIPURAM  
Cell: 9791213465