

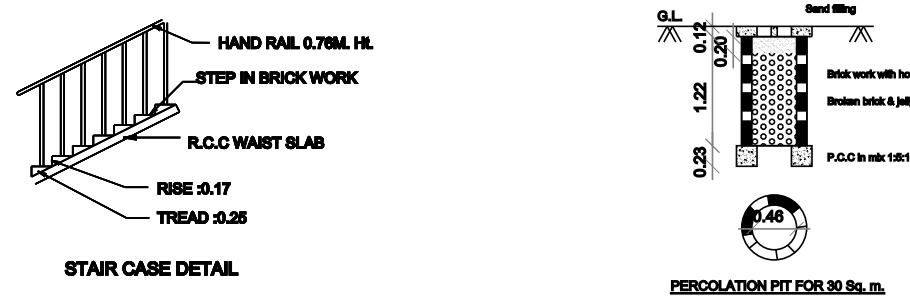
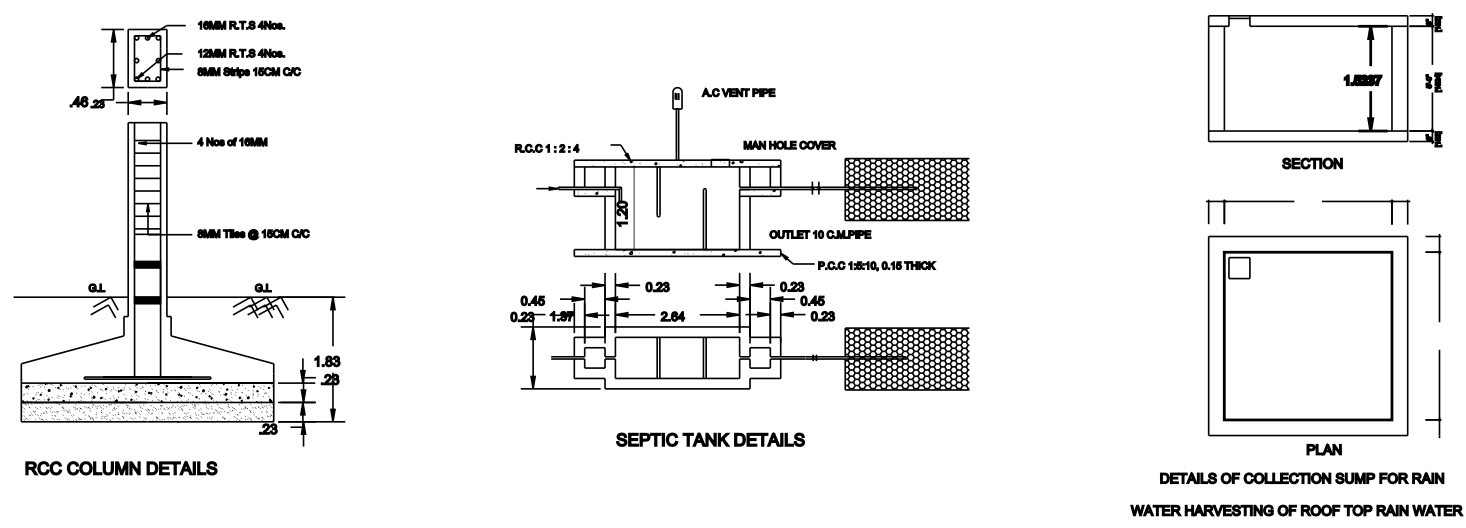
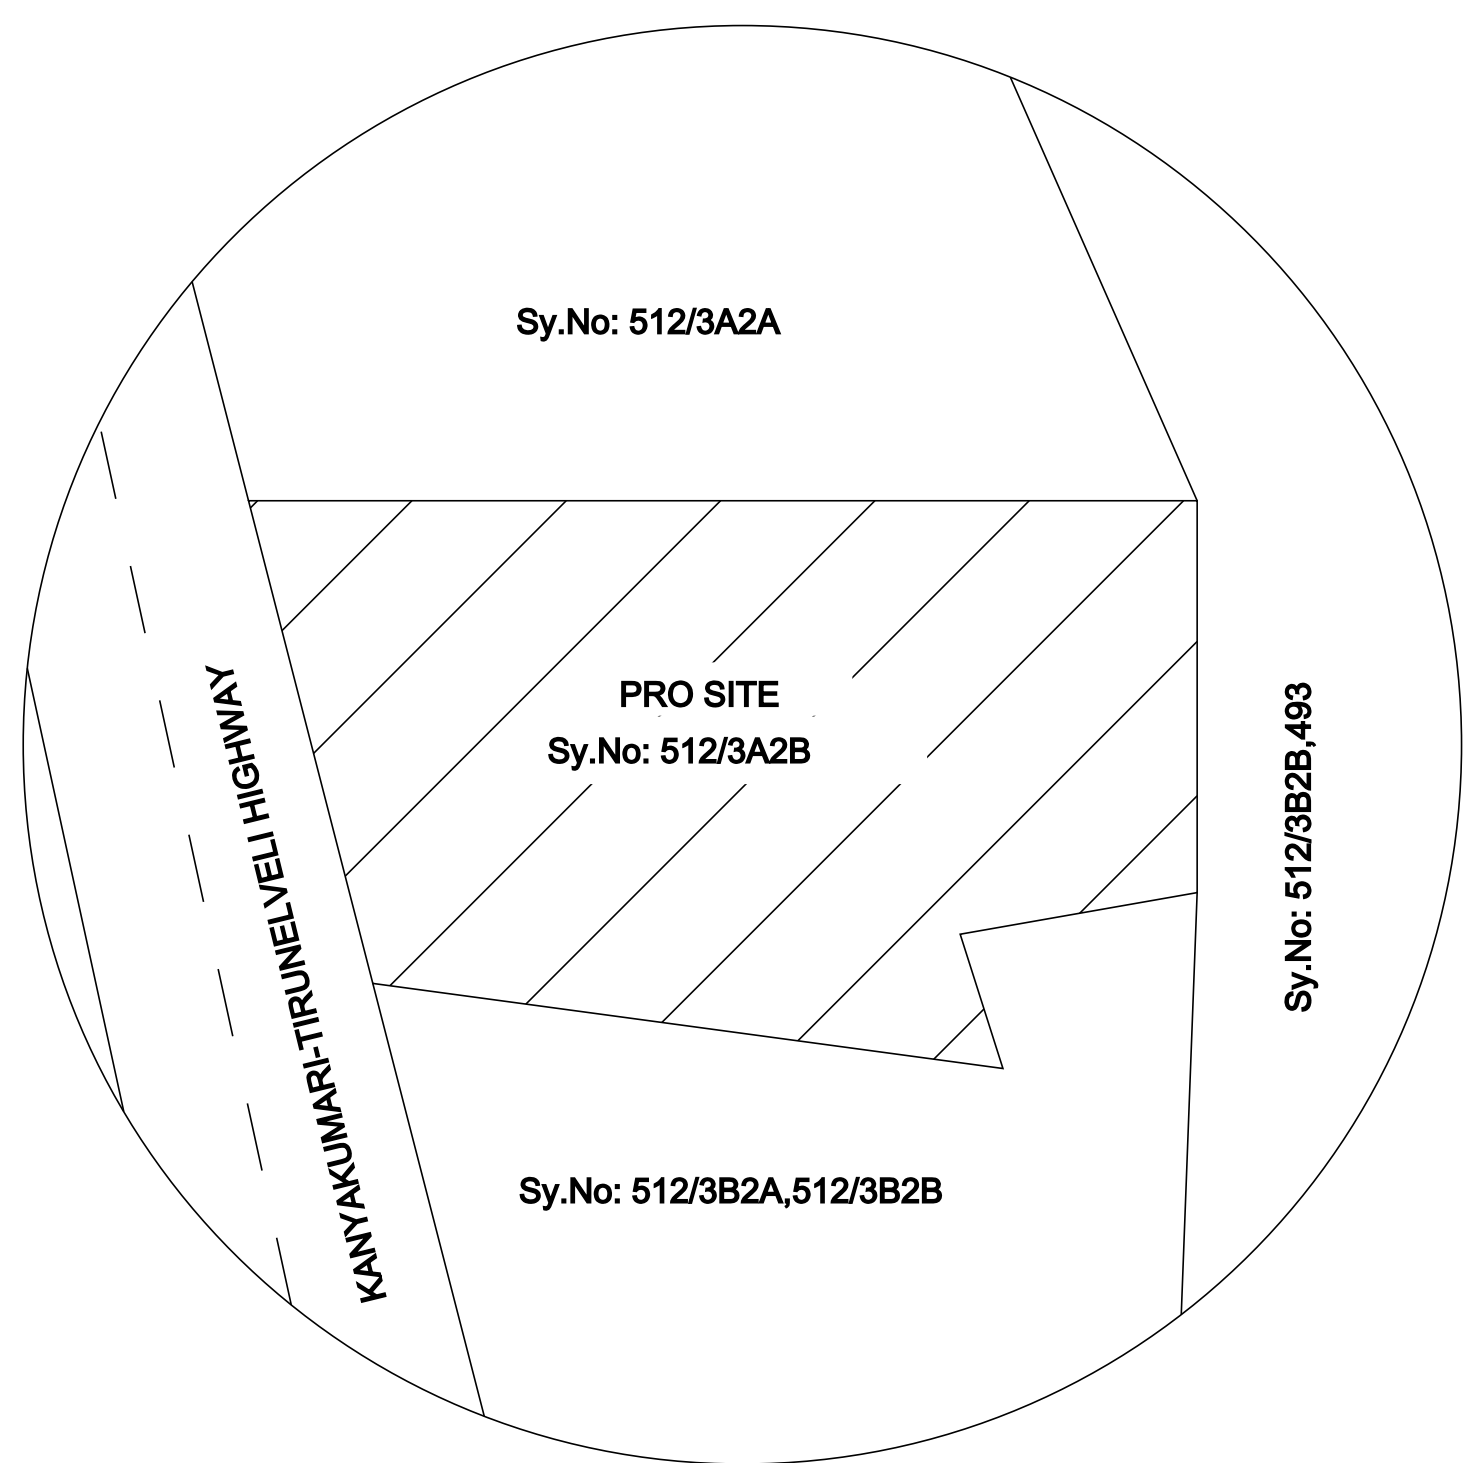
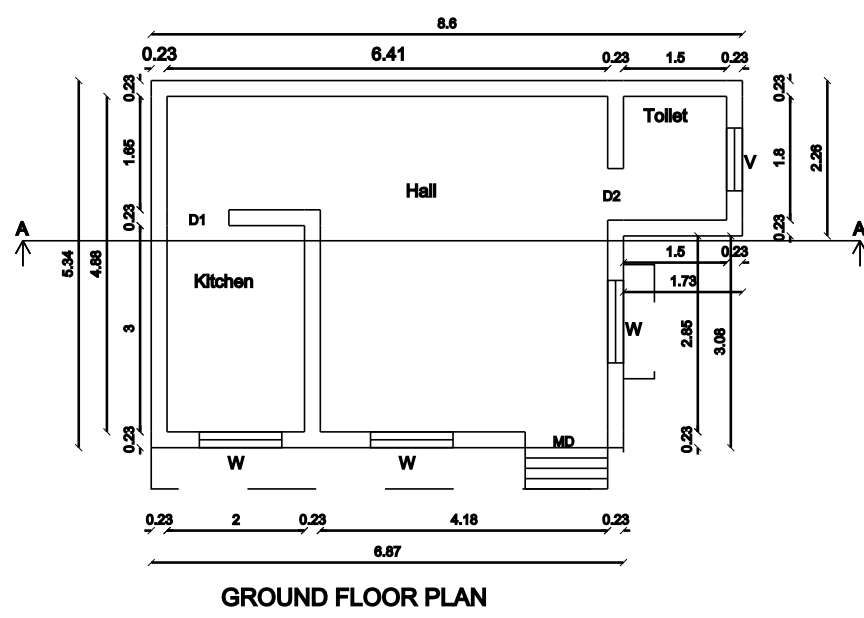
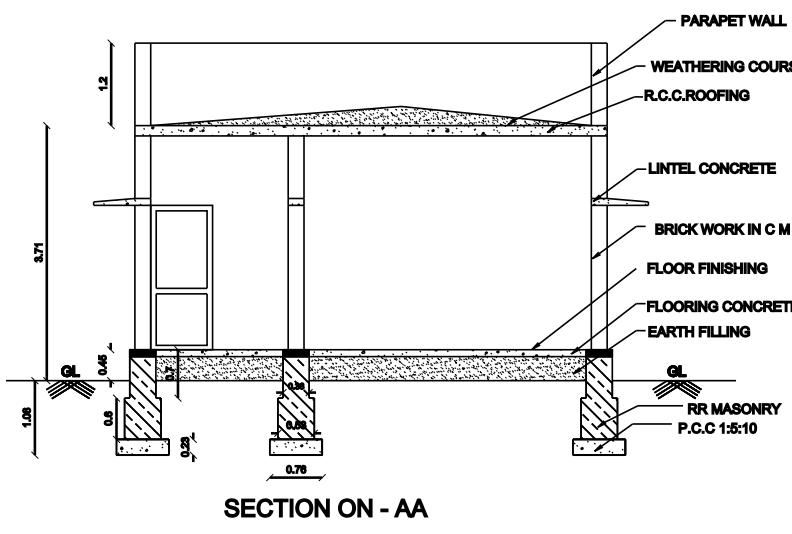


PLAN SHOWING THE PROPOSED CONSTRUCTION OF HOUSE BUILDING IN Sy.No:512/3A2B,
KANYAKUMARI-TIRUNELVELI HIGHWAY,AVARAIKULAM SOUTH,AVARAIKULAM,AVARAIKULAM PANCHAYAT.

NAME OF OWNER: ARULMIGU SRI SUBRAMANIYA SWAMY AGRI SOLUTIONS
REPRESENTED BY Mr.T.GANAPATHY (MANAGING PARTNER)

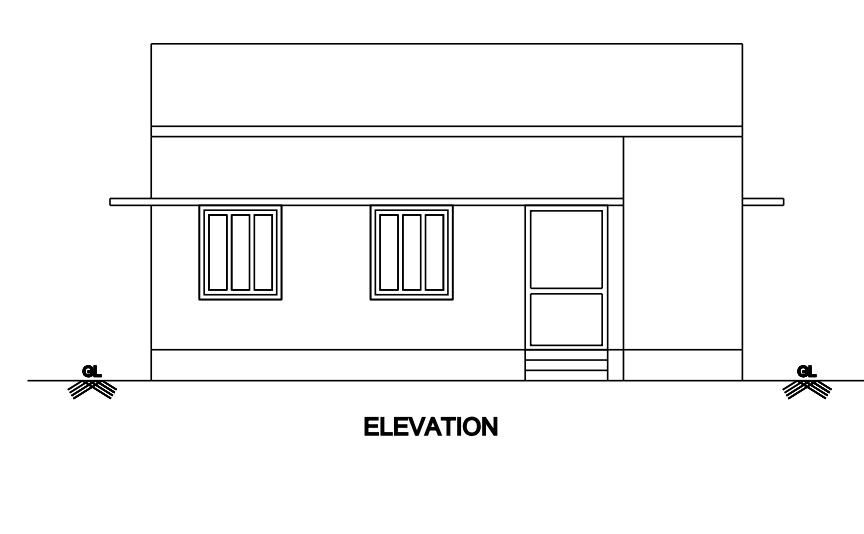

NOTE :
1. RAIN WATER HARVESTING TO BE PROVIDED.
2. ROOFTOP WATER TANK.
3. NON SCHEDULE AREA.
4. DRAINAGE WATER TO BE PROVIDED.
5. SEPTIC TANK TO BE PROVIDED.
6. SHOULD 1:100 & NOT TO SCALE.

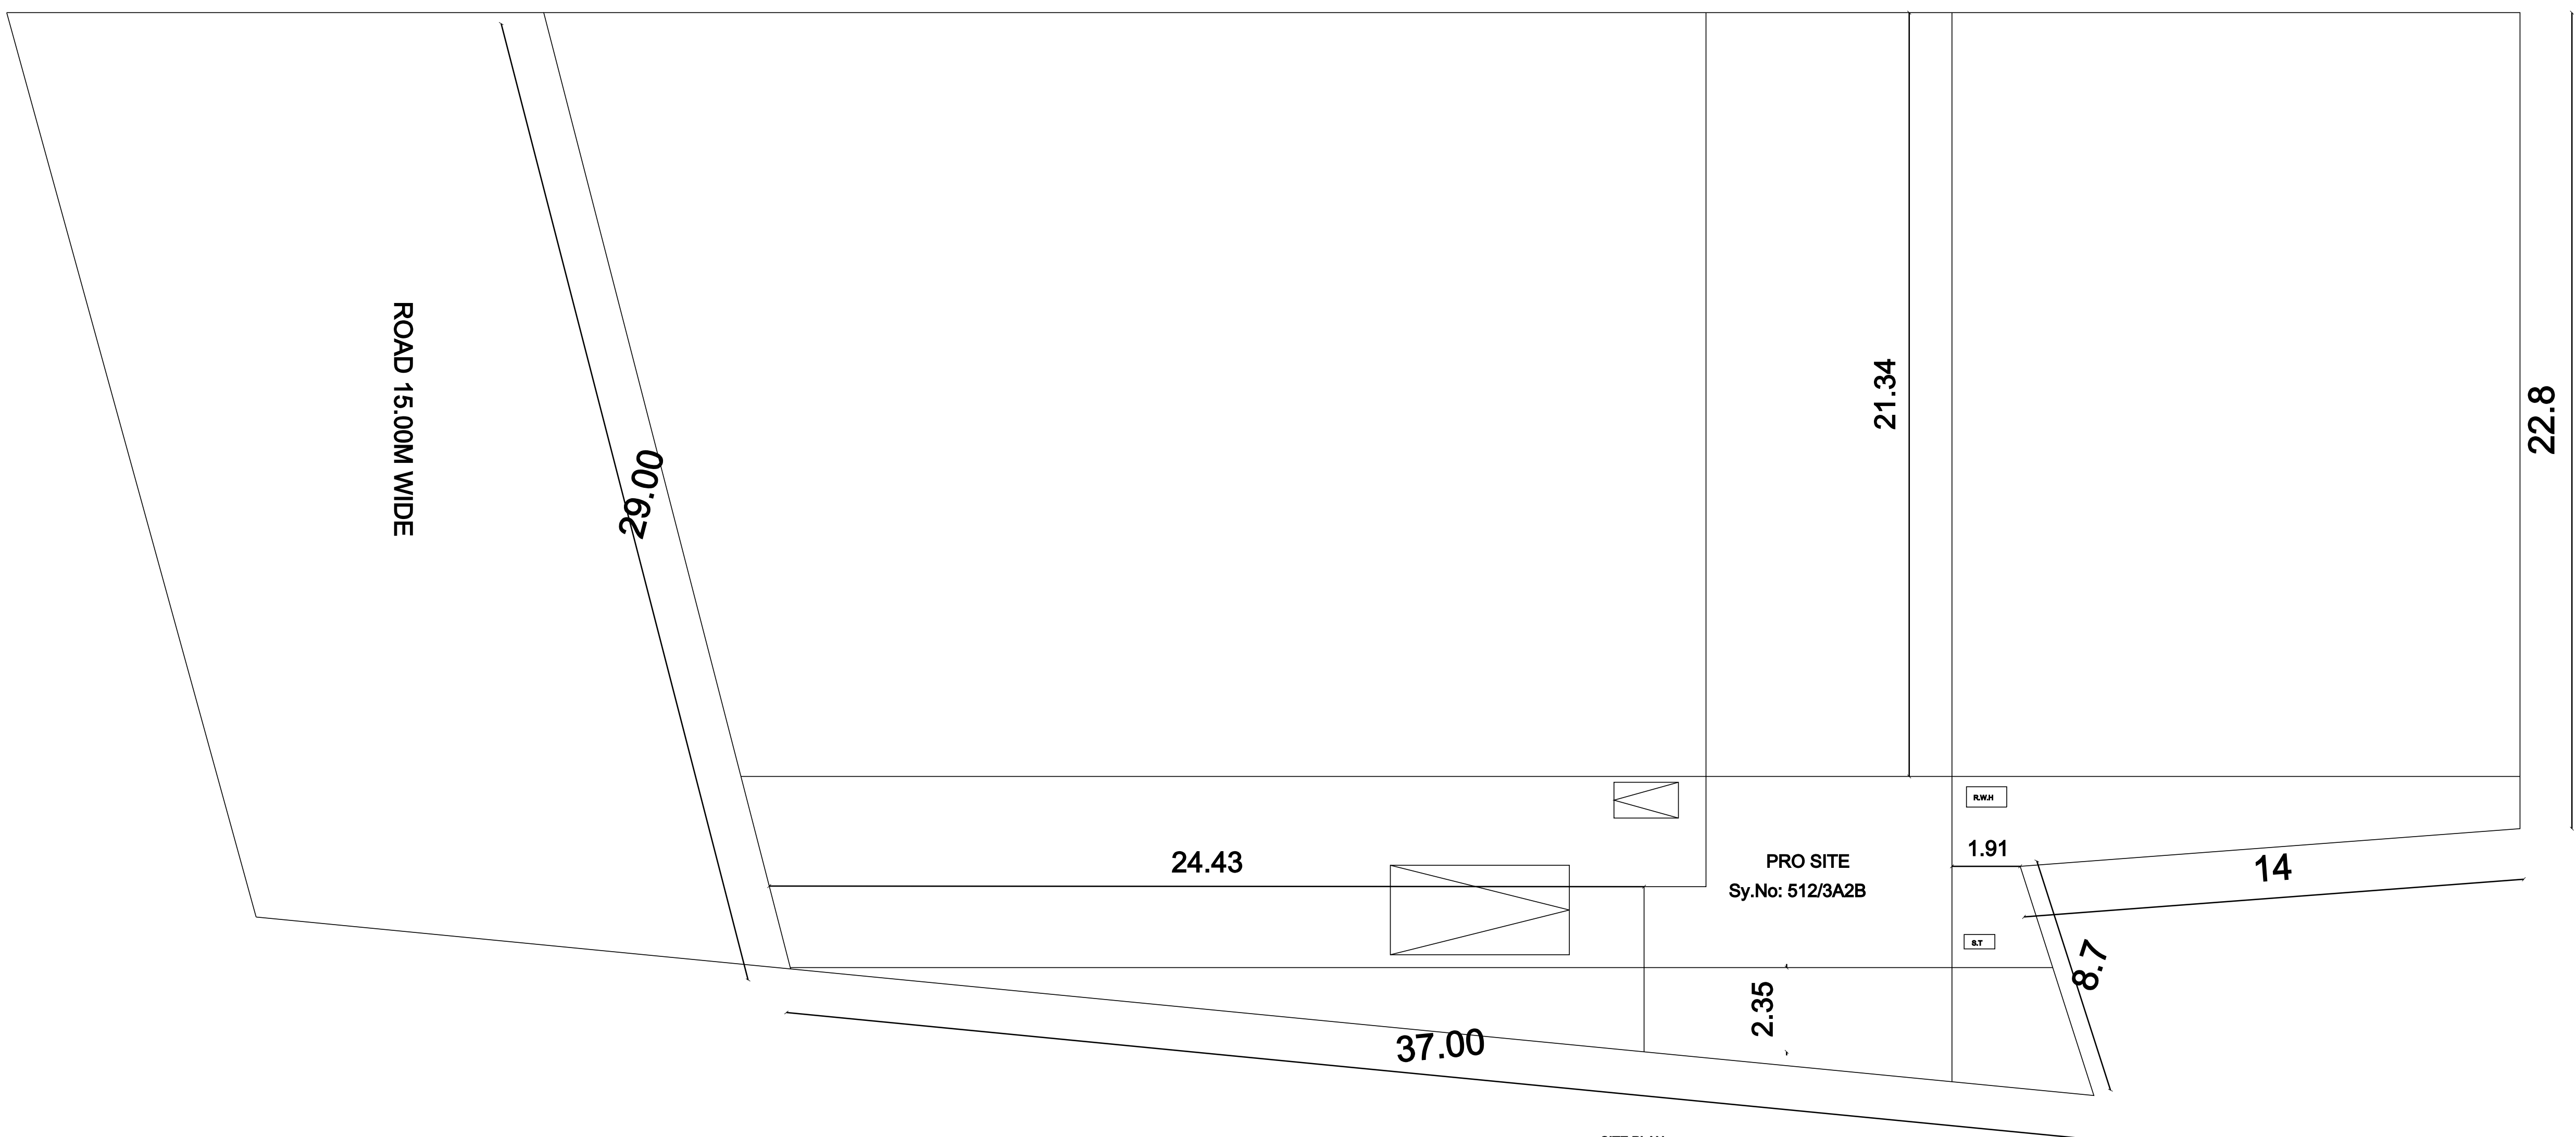

AREA DETAILS		SQ.FT	SQ.MT
	SITE AREA	15,054.32	1399.10
	PRO.G.F.BLDG.AREA	436.86	40.60
	TOTAL PRO. AREA	436.86	40.60
	OPEN SPACE AREA	14,617.46	1358.5
	ROAD		

SCHEDULE OF JOINERIES		
D	MAIN DOOR	1.00 x 2.10
D1	DOOR	0.91 x 2.10
D2	DOOR	0.75 x 2.10
O	OPENING	0.91 x 2.10
W	WINDOW	1.20 x 1.20
W1	KITCHEN WINDOW	1.20 x 0.91
V	VENTILATOR	0.91 x 0.61

OFFICE USE

APPLICANT

ENGINEER