


PLAN SHOWING THE PROPOSED CONSTRUCTION OF A DWELLING HOUSE IN SOUTH SIDE OF THE EXISTING HOUSE BEARING DOOR NO:5/581A, SURVEY NO:132/1, WARD NO:3, BLOCK NO:5, AT UTHIRAMUTHTHAN PATTI, SIVANTHIPURAM VILLAGE PANCHAYAT, SIVANTHIPURAM, AMBASAMUDRAM PANCHAYAT UNION,

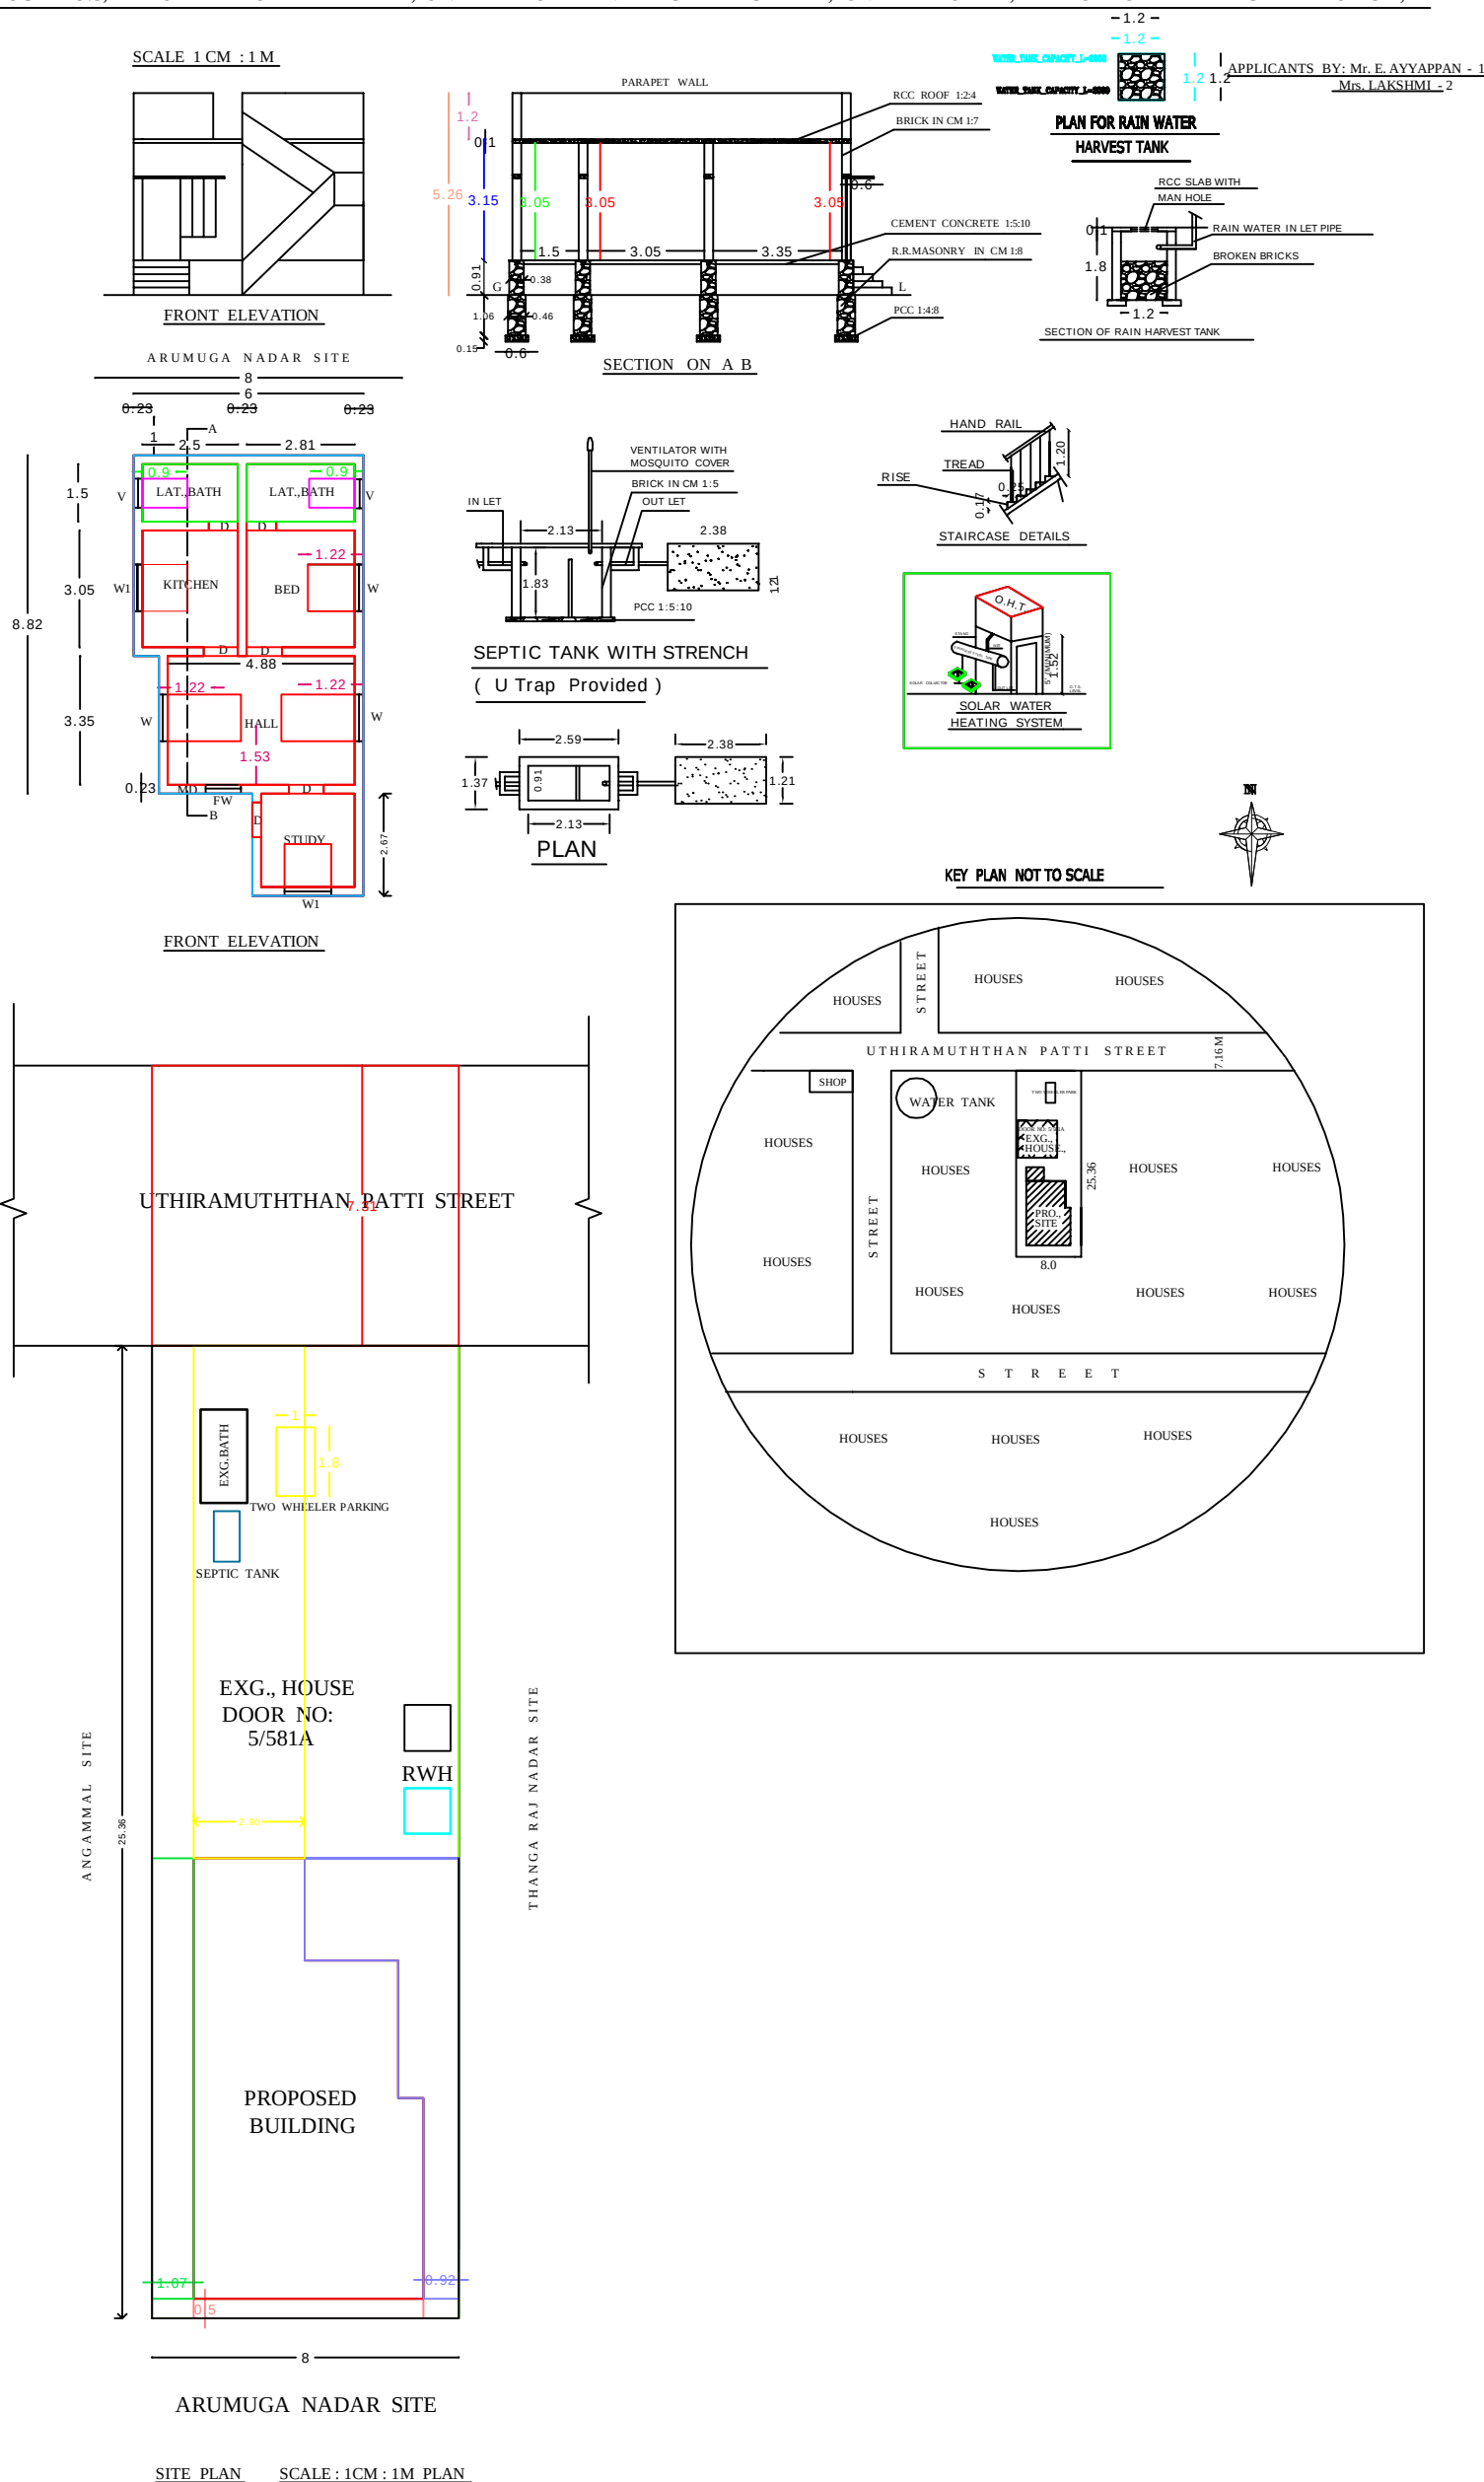

AREA		
	SQ.FT	SQM
PLINTH AREA OF PROPOSED SITE	627.65	58.31
FLOOR AREA OF PROPOSED SITE	512.90	47.65
PLINTH AREA OF EXISTING BUILDING	411.00	38.22
OPEN AREA	1145.09	106.35
SITE AREA (ASPER DOCUMENT)	2183.74	202.88
SITE AREA (ASPER SITE)	2183.74	202.88
FSI AREA	0.48	
COVERAGE AREA	47.58%	
PROPOSED SITE		
EXISTING BUILDING		
APPLICANTS BOUNDARY		
J O I N E R Y MD : MAIN DOOR : 1.00 X 2.13 D : DOOR : 0.91 X 2.13 D1 : DOOR : 0.76 X 2.13 W : WINDOW : 1.22 X 1.22 W1 : WINDOW : 1.22 X 0.91 W2 : WINDOW : 0.76 X 1.22 FW : FRENCH WINDOW : 0.91 X 1.53 V : VENTILATOR : 0.90 X 0.76		
E N G I N E E R		
A P P L I C A N T		
O F F I C I A L		