
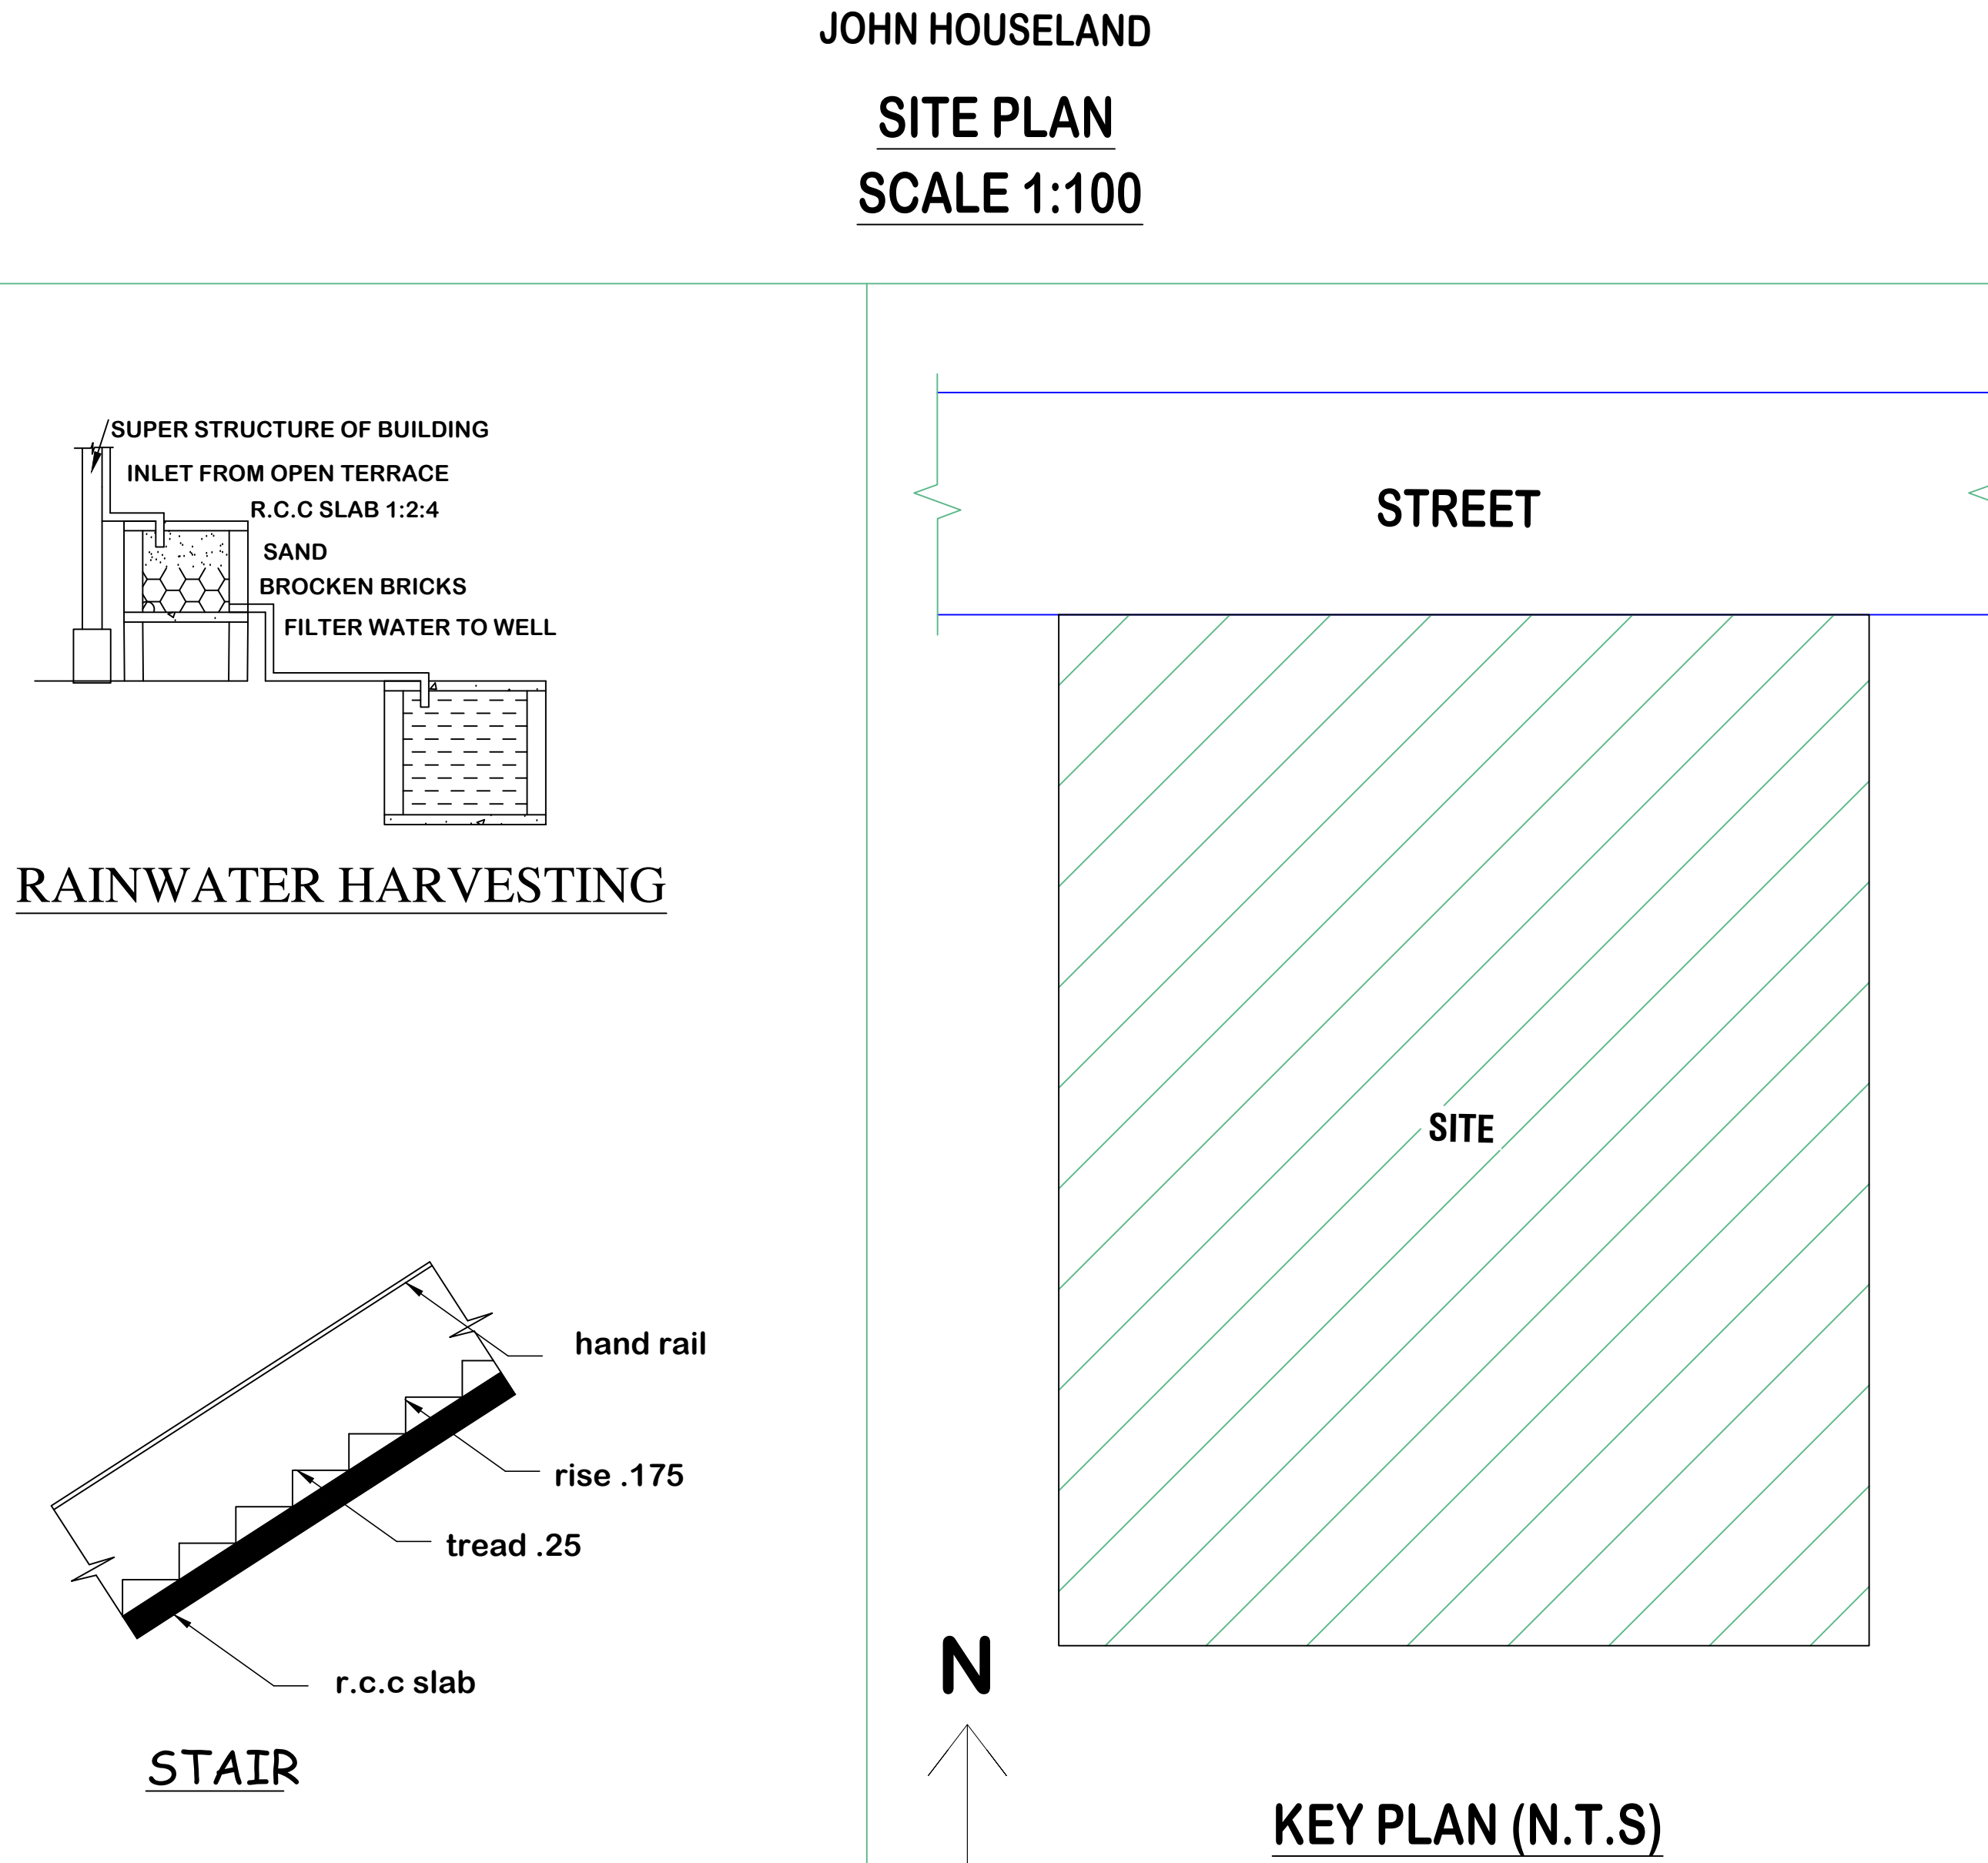
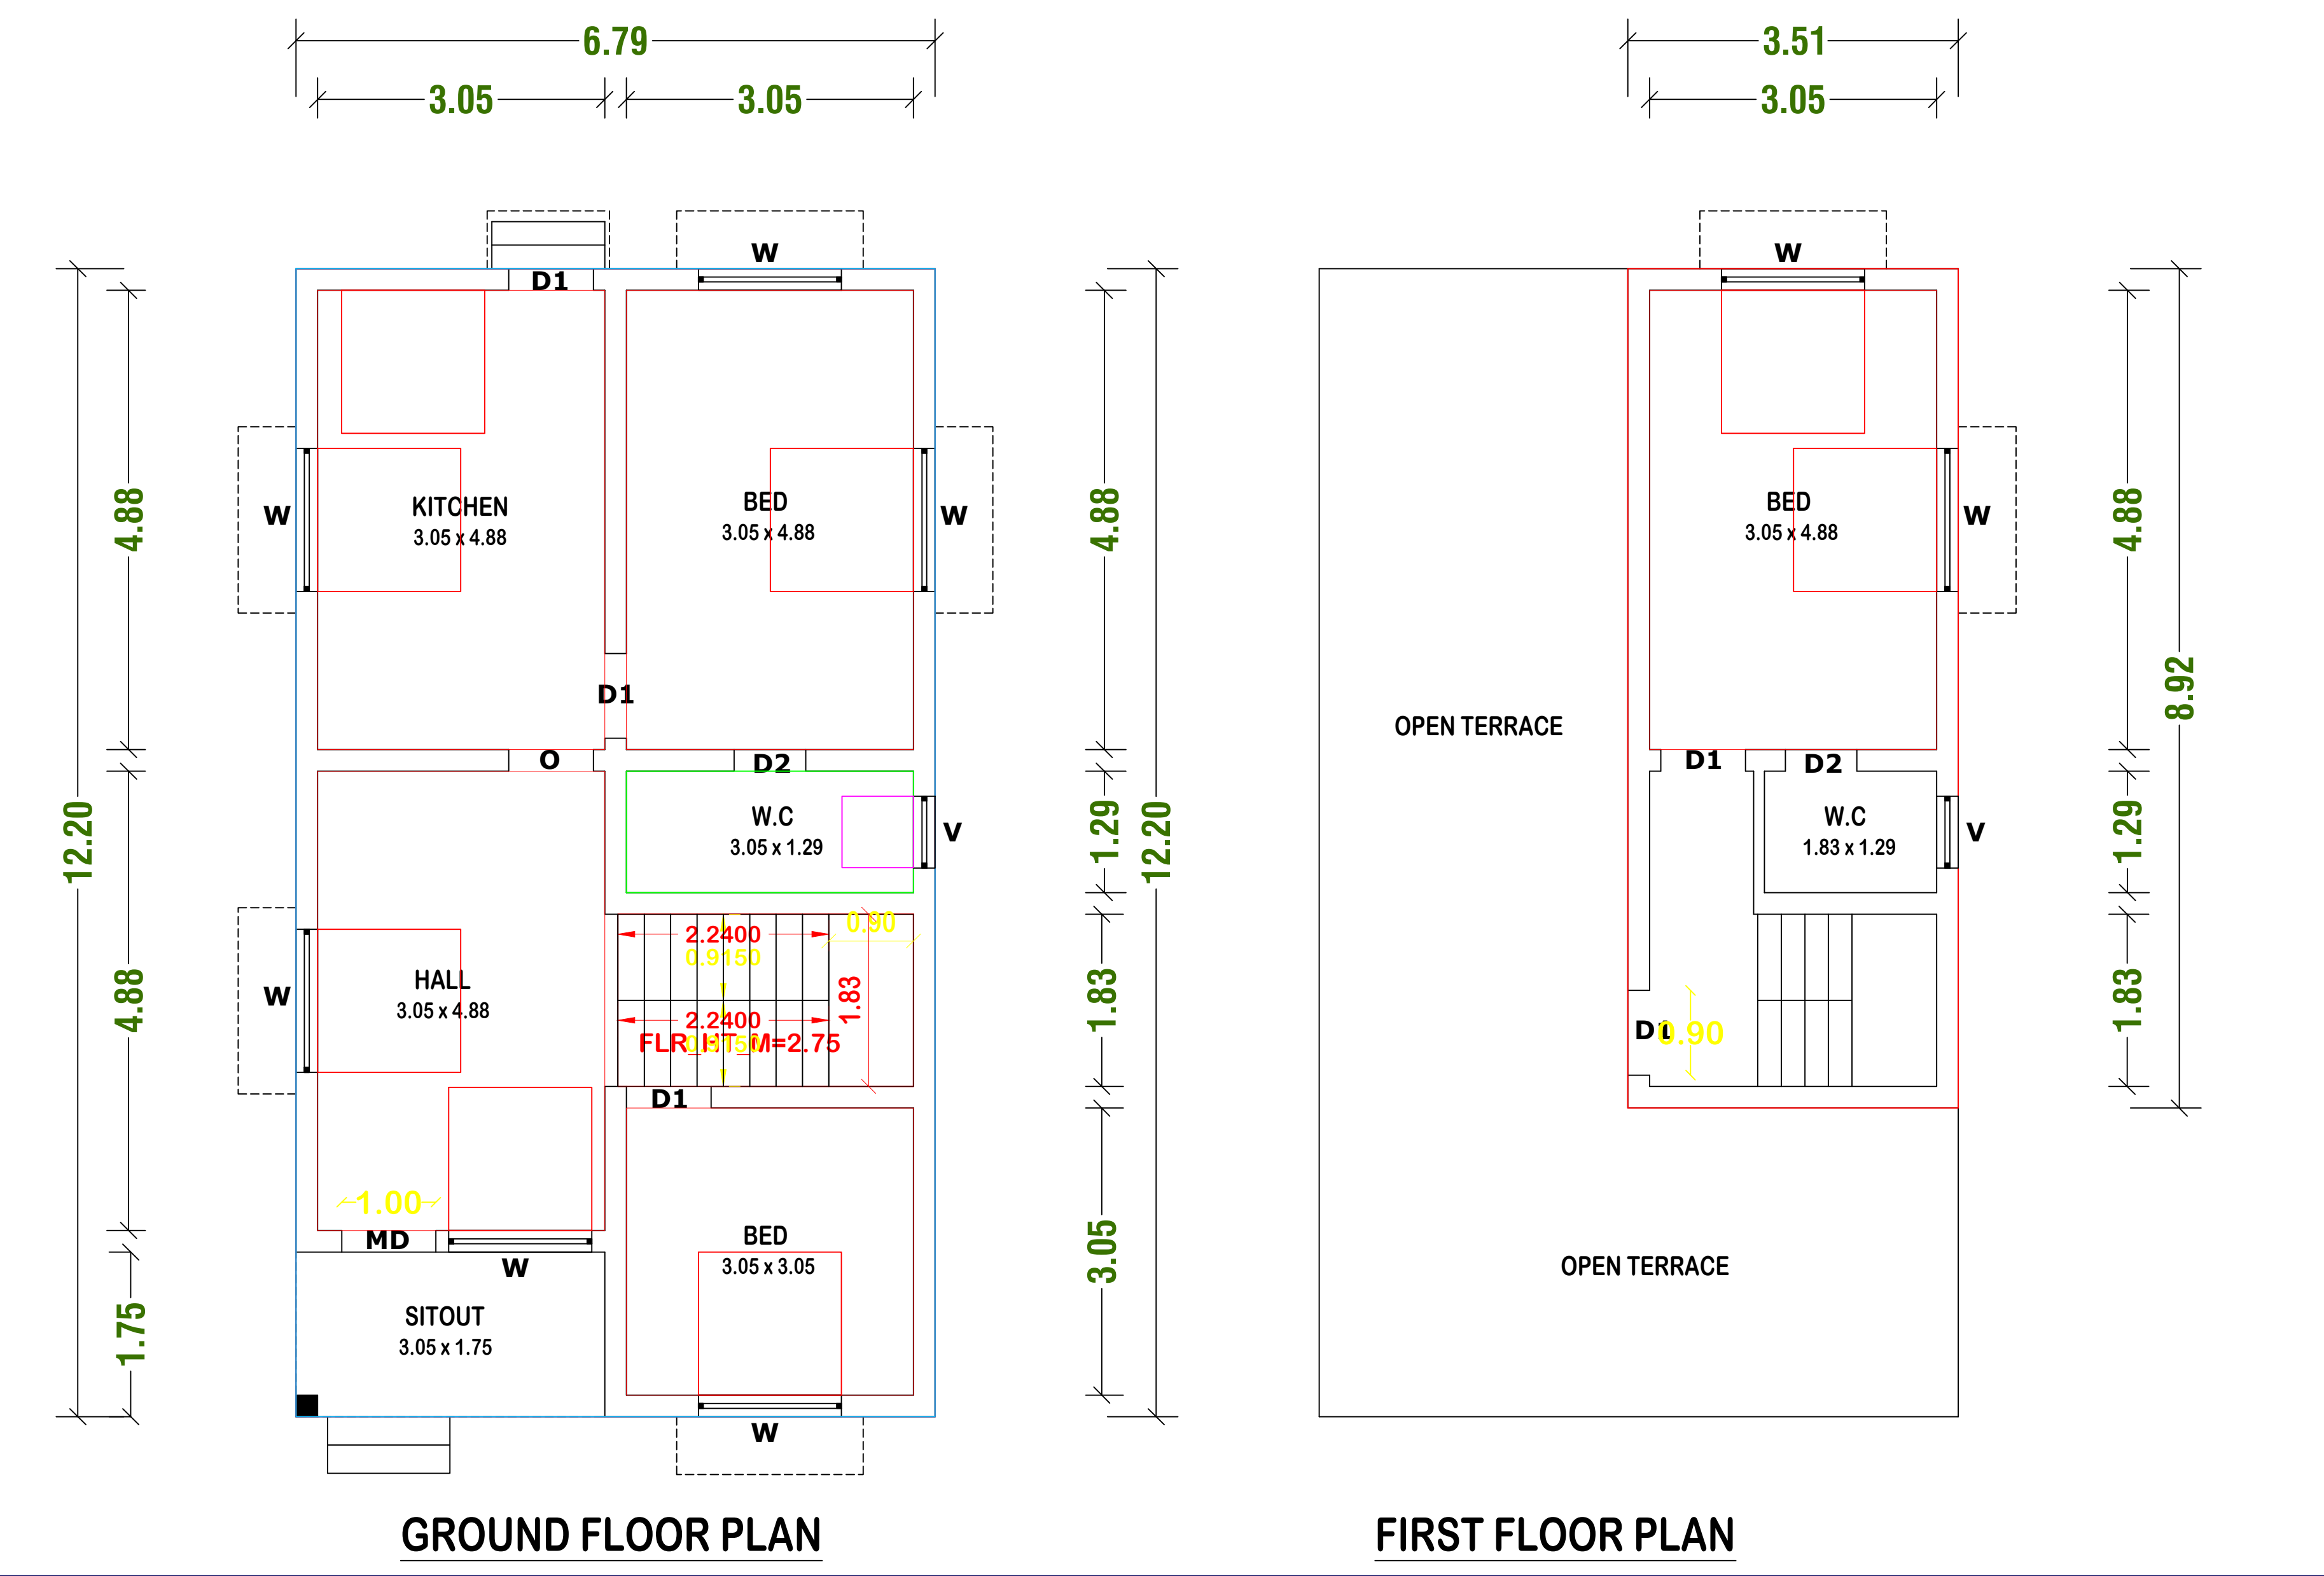
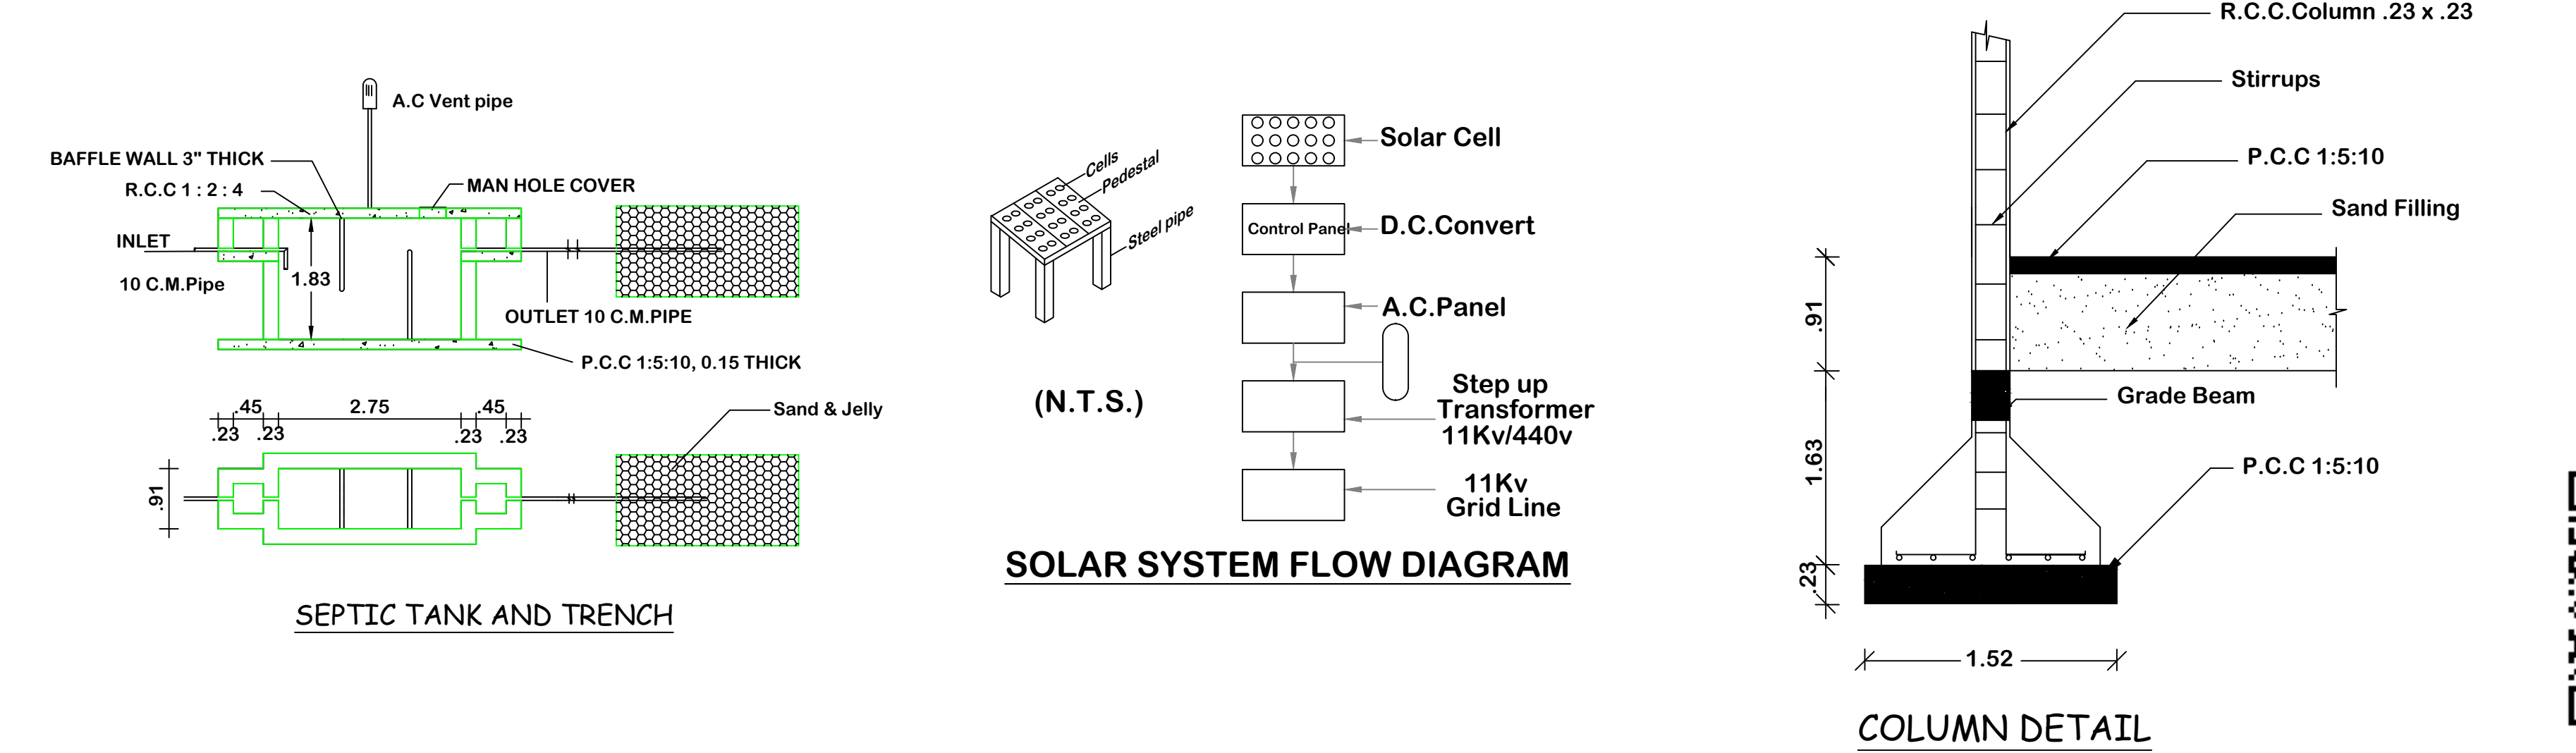
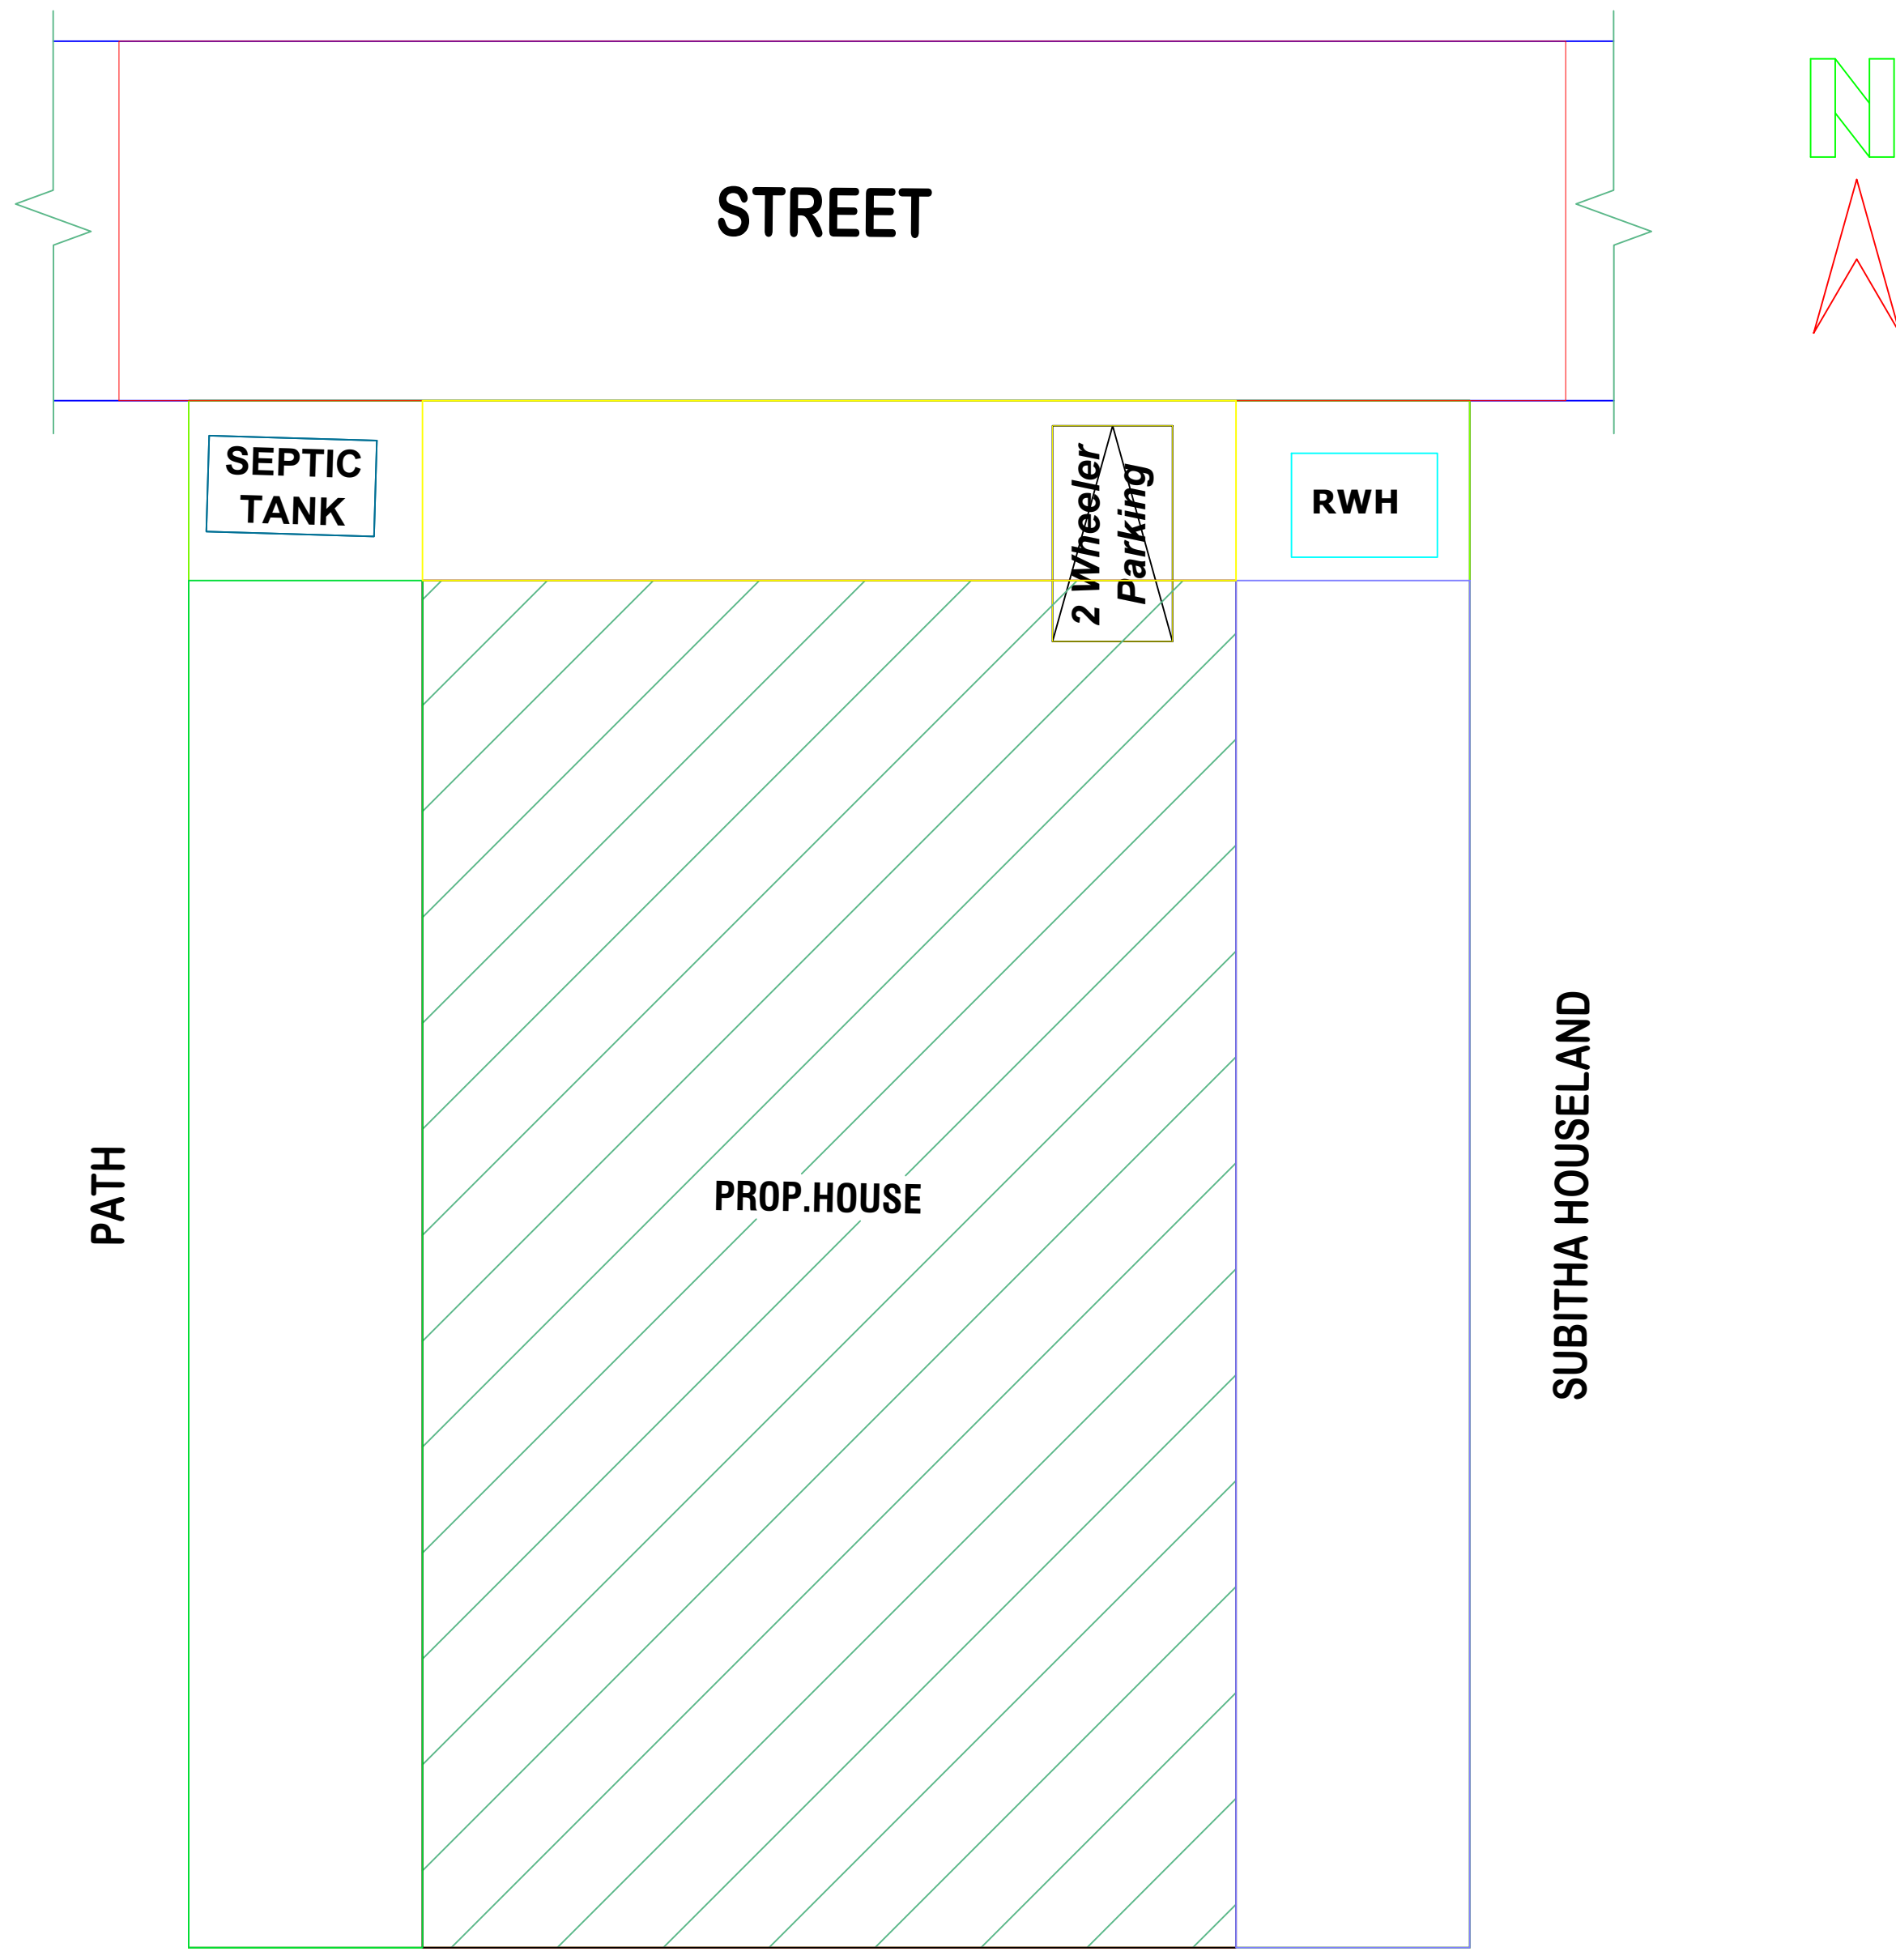


PLAN SHOWING THE PROPOSED CONSTRUCTION OF GROUND FLOOR AND FIRST FLOOR RCC ROOF RESIDENTIAL BUILDING IN NATHAM S.NO: (OLD) : 348 / 10 , (NEW) 623 / 10 , 623 / 11 , UVARI VILLAGE AND PANCHAYAT , TISAIYANVILAI TALUK , TIRUNELVELI DISTRICT.

NAME OF APPLICANT :- Mr.C.JAMIL , S/O. Mr.CRUZ.

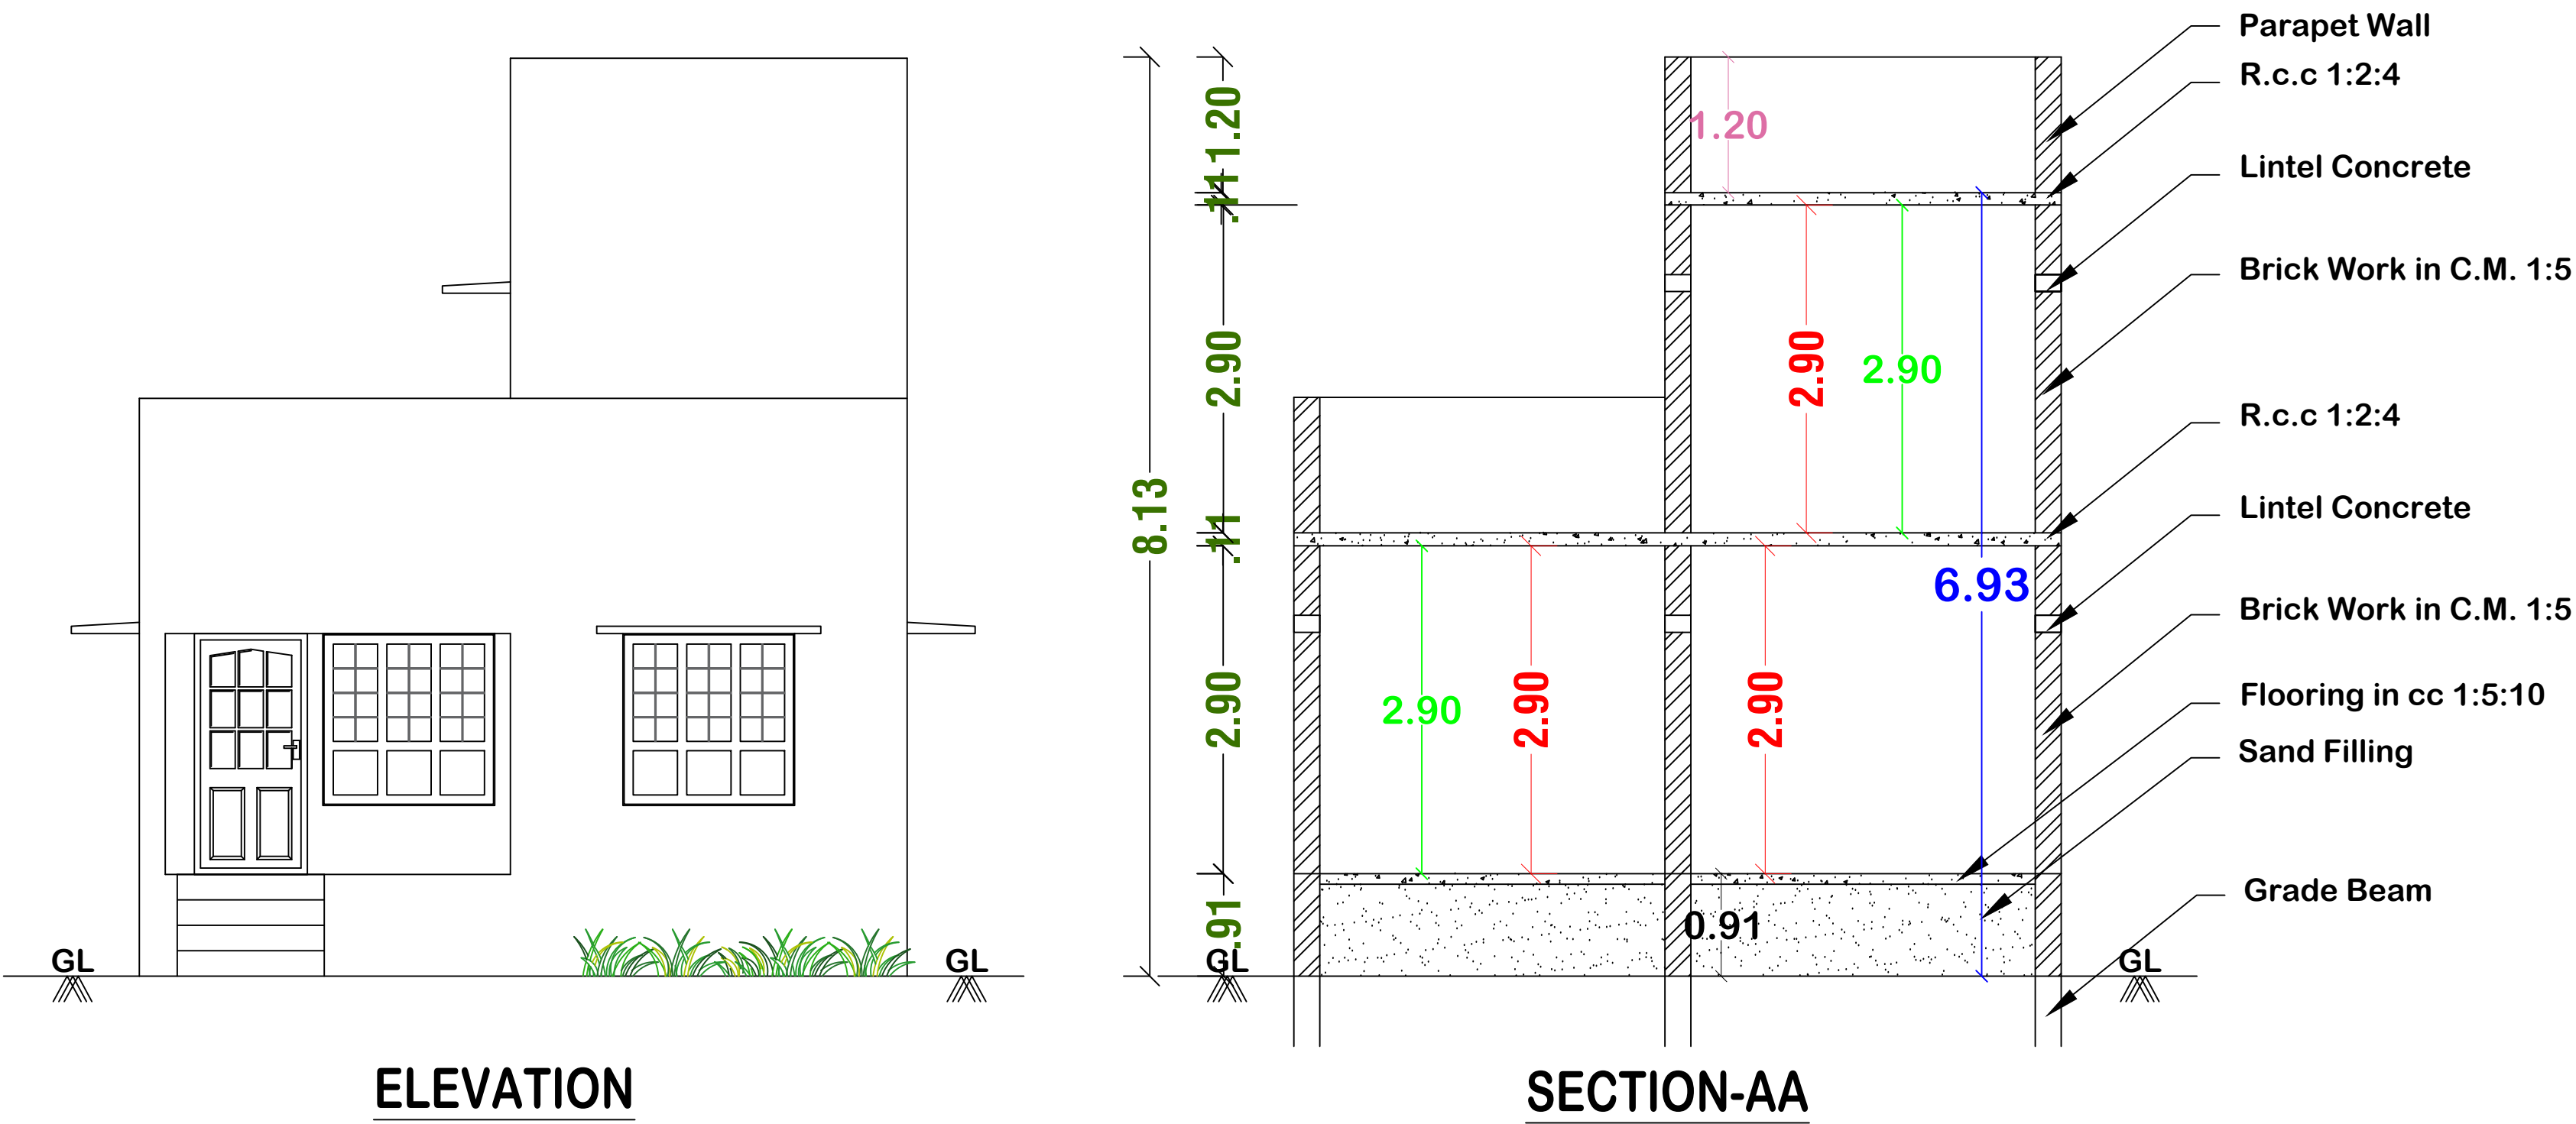

AREA DETAILS			
REF.	DESCRIPTION	SQ.M	SQ.FT
□	SITE AREA	138.00	1485
□	PROP. BUILDING AREA IN G.F	82.84	892
□	PROP. BUILDING AREA IN F.F	31.31	337
□	TOTAL. BUILDING AREA	114.15	1229

JOINERY DETAILS		
R.S	Rolling Shutter	2.00 x 2.10
MD	Door	1.00 x 2.10
D1	Door	0.91 x 2.10
D2	Door	0.75 x 2.10
W5	Window	1.50 x 1.50
W4	Window	1.20 x 1.50
V3	Ventilator	0.90 x 0.60

ALL DIMENSIONS ARE IN METRE, SCALE 1:100

Note:

Waste Water Used for Garden

Rain Water harvesting Details Provided

Solar System Water tank provided

Rain water harvesting tank to be provided

APPLICANT

C. Jamil

OFFICE USE

Signature of Registered Professional

Er. T. Anandaraj, M Tech.,
Consulting Civil Engineer &
Licensed Building Surveyor
ANAND CONSTRUCTIONS
82, INDIRA MARKET,
THISAIYANVILAI - 627 657
PHONE 272231 CELL 98425 18066.

ENGINEER