
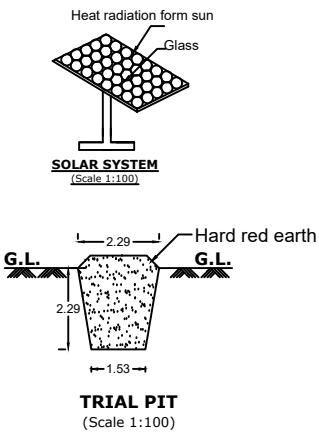
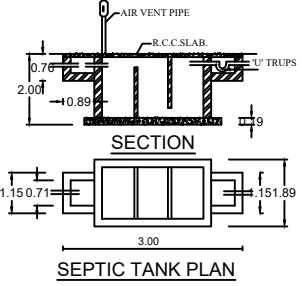
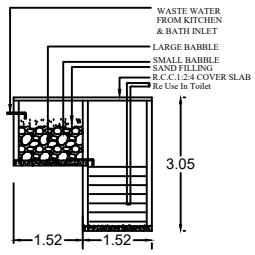
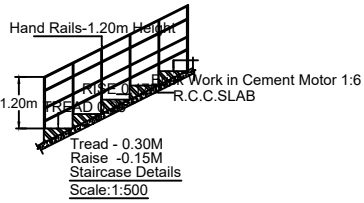
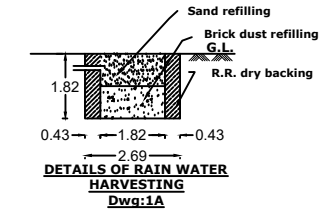
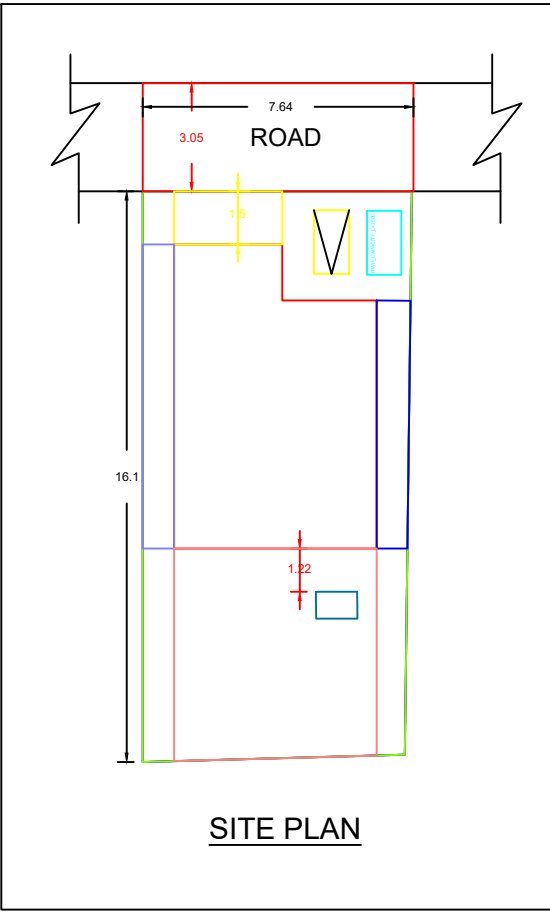
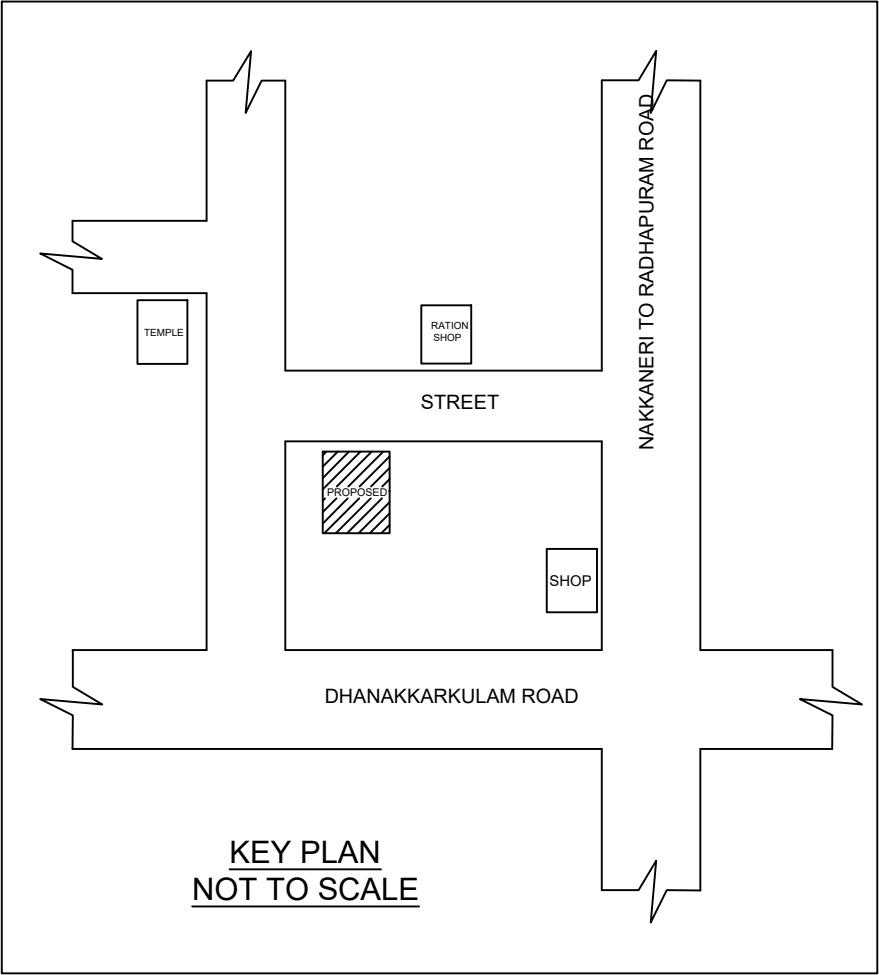
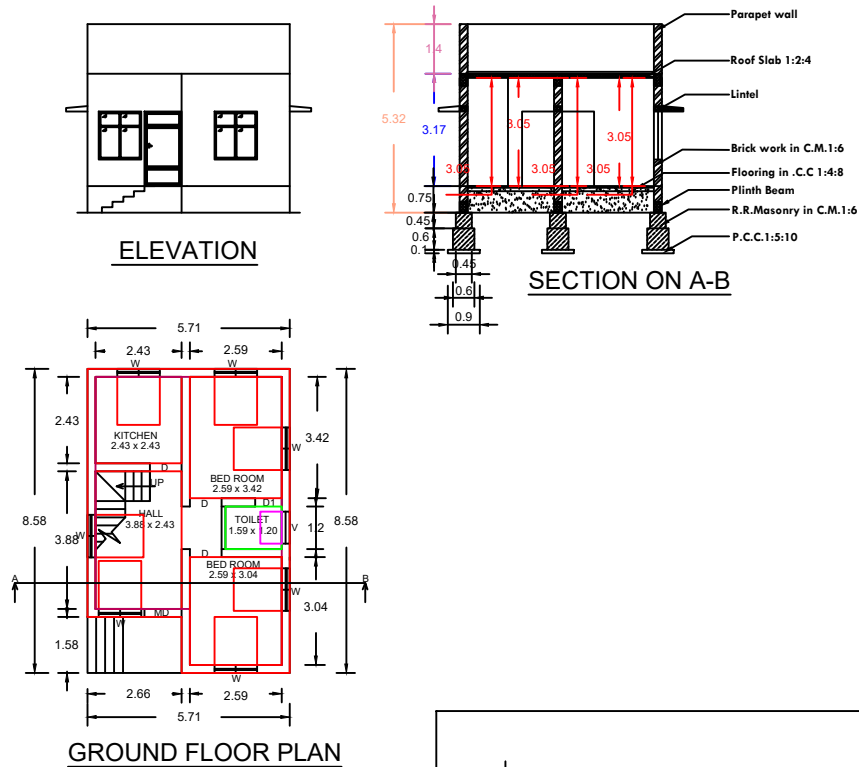


PLAN SHOWING THE PROPOSED CONSTRUCTION OF NEW HOUSE BY DEMOLISHING THE OLD HOUSE WITH DOOR NO: 57 IN RE. SY. NO:1135/3, AT
NAKKANERI KUDIRUPPU, DHANAKKAR KULAM VILLAGE, DHANAKKAR KULAM PANCHAYAT, RADHAPURAM TALUK, TIRUNELVELI DISTRICT.

NAME OF OWNER- M. CHANDRAMOHAN, S/O - Mr. MUNIYANDI

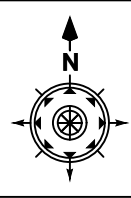

ALL DIMENSIONS ARE IN METER PLAN SCALE 1:100		
CERTIFIED THAT PROVISIONS SHALL BE MADE TO "RAIN WATER HARVESTING " ARRANGEMENTS SYSTEM IN THE PROPOSED CONSTRUCTION		
REFERENCE		
MD-DOOR	--	1.05 x 2.10
D-DOOR	--	1.00 x 2.10
D1-DOOR	--	0.75 x 2.10
W-WINDOW	--	1.20 x 1.35
KW-WINDOW	--	1.20 x 1.05
FW-WINDOW	--	0.60 x 1.80
V-VENTILATOR	--	0.90 x 0.75
AREA DETAILS	SQ.M	SQ.FT
AREA OF THE SITE	120.75	1299.73
G.F PLINTH AREA	44.79	482.12
G.F FLOOR AREA	38.43	413.66
M. CHANDRAMOHAN SIGNATURE OF LAND AND BUILDING OWNER		
Er.T.PONNUTHURAI, LICENSED BUILDING SURVEYOR, HIMALAYA BUILDERS, VADAKKANKULAM-627116, MOB:9443182075		
HB HIMALAYA BUILDERS 12/687 G,near state bank , Radhapuram road, Vadakkankulam.		
6380905968	Drawn by - P. Arockiya Sabena	
6380905968	Checked by - M.Rathika	
Date :30.05.2024	gmail:himalaya.vadavai@gmail.com	