

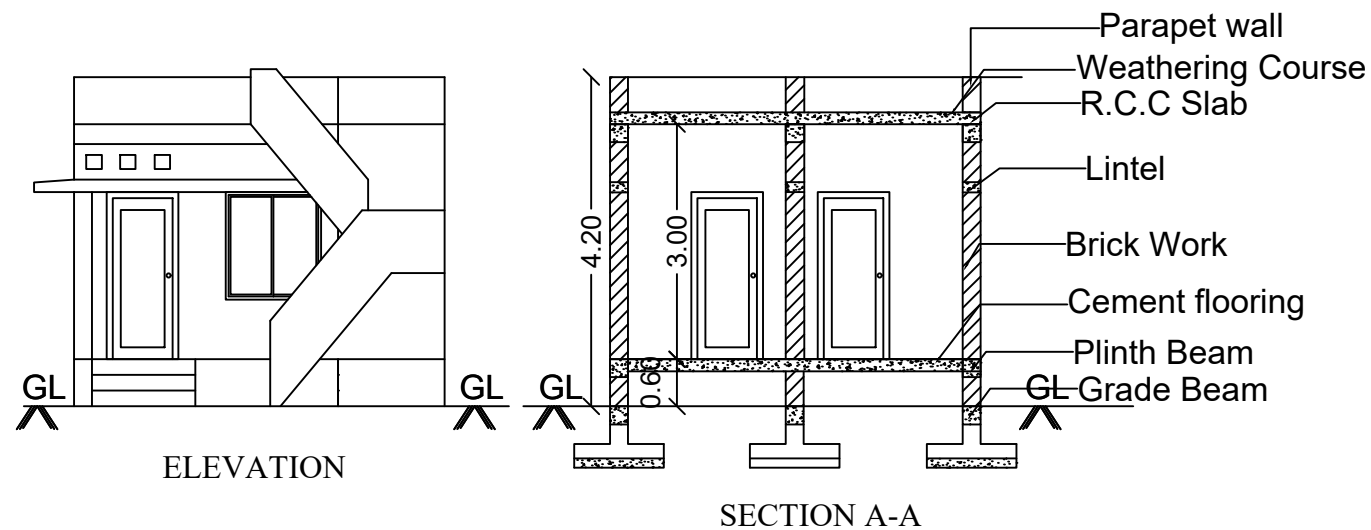
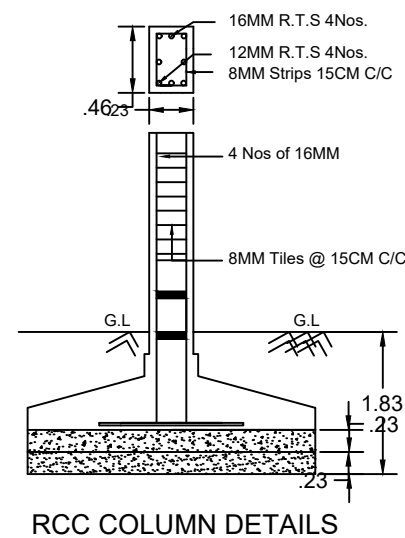
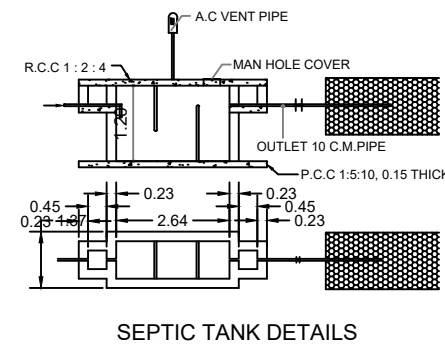


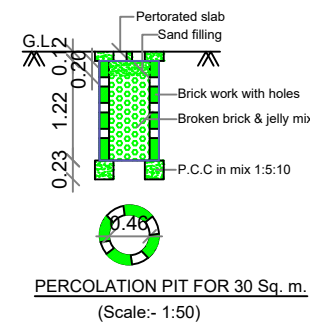

PLAN SHOWING THE PROPOSED RE
CONSTRUCTION OF RESIDENTIAL
HOUSE BUILDING (AFTER DEMOLISHING
THE EXISTING BUILDING) IN BEARING
D.NO: 136/4, S.NO: 960/2C2,
ALAGIYAPANDIYA PURAM VILLAGE &
PANCHAYAT, MANUR UNION, MANUR
TALUK, TIRUNELVELI DISTRICT.

ALL DIMENSIONS ARE IN METER

SCALE 1:100

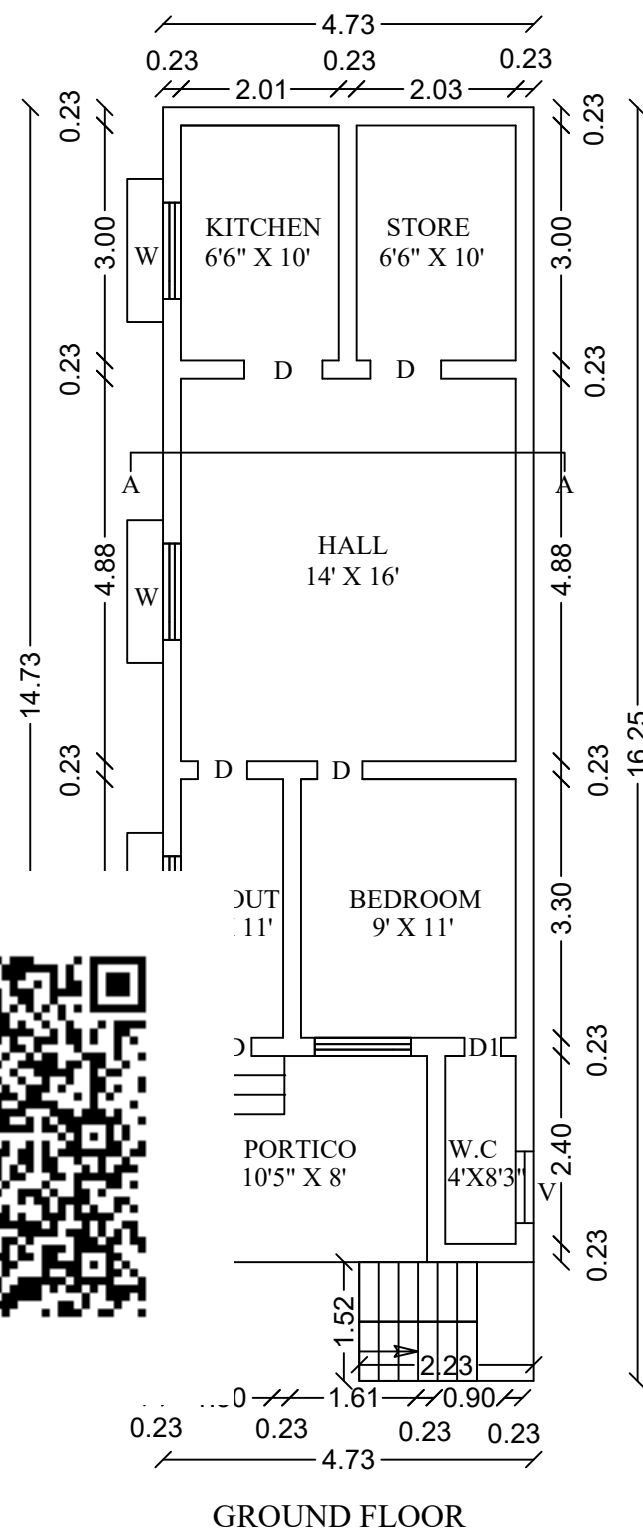

JOINERY			
W	Window 1.22 X 1.37	W	Window 1.22 X 1.37
MD	DOOR 1.00 X 2.10	D1	DOOR 0.76 X 2.18
D	DOOR 0.91 X 2.10	V	Ventilator 0.91 X 0.61
AREA DETAILS		SQ.M	SQ.FT
	SITE AREA	200.00	2151.86
	PRO. GROUND FLOOR	73.10	786.84
	OPEN SPACE	126.90	1365.95
	ROAD		



OFFICE USE

APPLICANT: P. MARIDURAI

Er. B. SELVIN SANTHOSH B.E.,
Registered Engineer Gr - III
Reg. No: 146/LS/2022/00033
SB CONSTRUCTIONS
VSM Anusya Complex
Manur - 627 201
Mobile - 9360604359

REGISTERED ENGINEER