
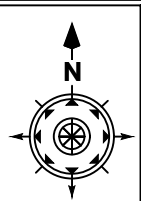
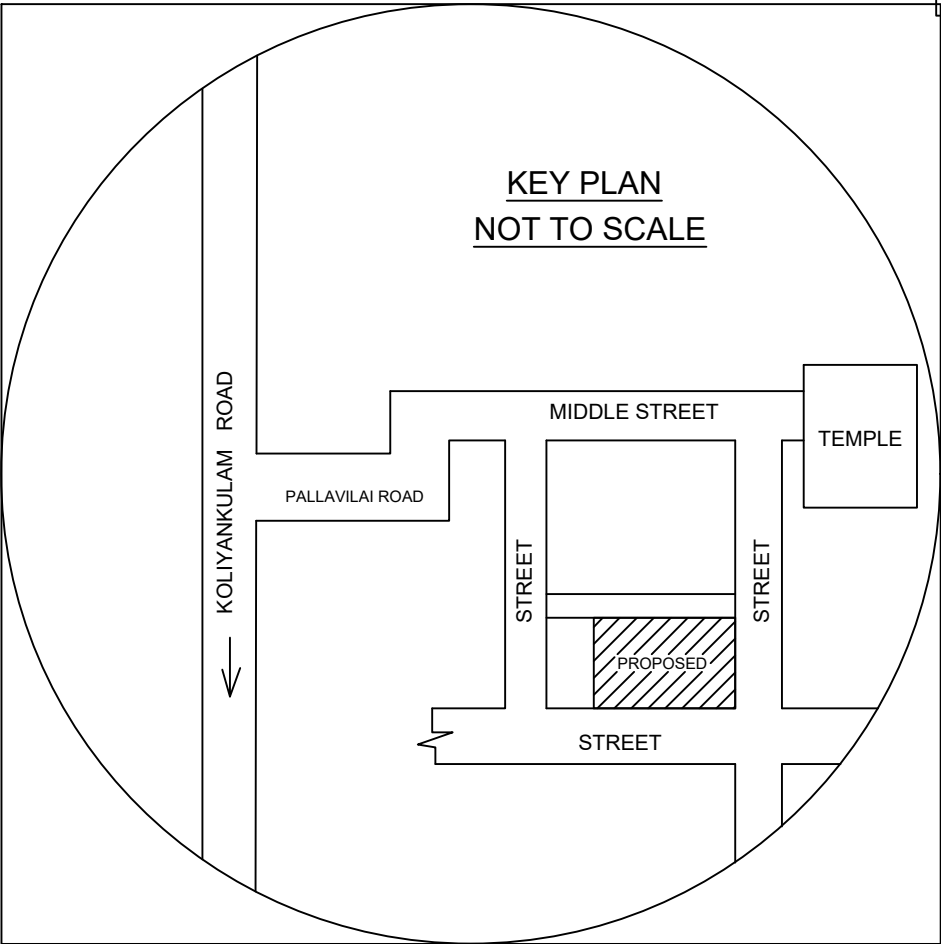


PLAN SHOWING THE PROPOSED CONSTRUCTION OF NEW RESIDENTIAL BUILDING, IN Sy.No: 106 AT PALLAVILAI KUDIERUPPU, IN THANAKKARKULAM PANCHYAT ,THANAKKARKULAM VILLAGE,RADHAPURAM TALUK, TIRUNELVELI DISTRICT.

Name of owner:- A.UDIYAR, S/O ATHI

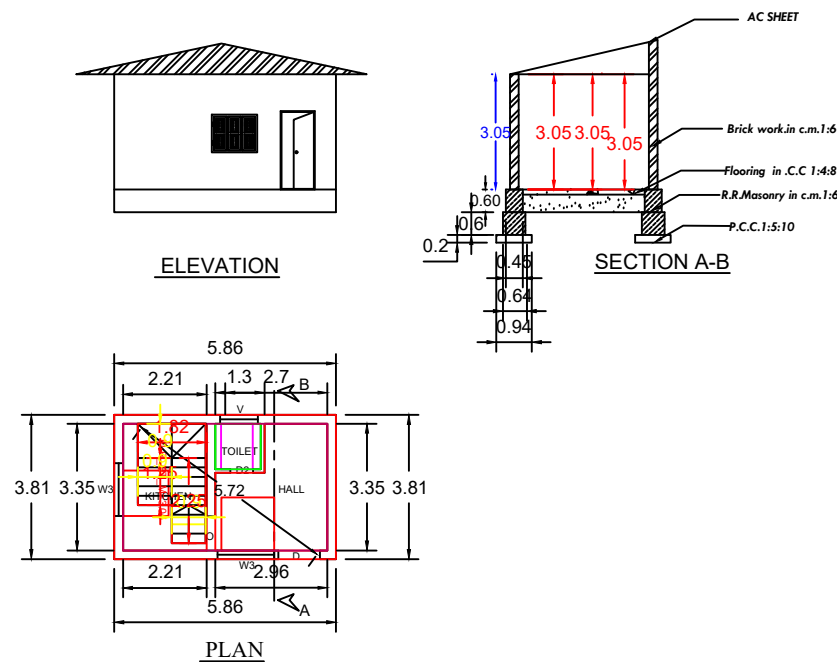

ALL DIMENSIONS ARE IN METER
PLAN SCALE 1:100

CERTIFIED THAT PROVISIONS SHALL BE MADE TO
"RAIN WATER HARVESTING " ARRANGEMENTS
SYSTEM IN THE PROPOSED CONSTRUCTION

REFERENCE

D-DOOR	--	1.00 x 2.10
D1-DOOR	--	0.75 x 2.10
W3-WINDOW	--	1.40 x 1.80
V-VENTILATOR	--	0.90 x 0.75

AREA DETAILS	SQ.M	SQ.FT
AREA OF THE SITE	202.3	2180
PLINTH AREA	22.33	240.35
FLOOR AREA	18.09	194.71

A.UDIYAR
SIGNATURE OF LAND AND BUILDING OWNER

Er.T.PONNUTHURAI,
LICENSED BUILDING SURVEYOR,
HIMALAYA BUILDERS,
VADAKKANKULAM-627116,
MOB:9443182075

 **HIMALAYA BUILDERS**
12/687 G,near state bank ,
Radhapuram road,
Vadakkankulam.

6380905968	Drawn by-M.Rathika
6380905968	Checked by-T.Ponnuthurai
Date :15.06.2024	gmail:himalaya.vadavai@gmail.com

