

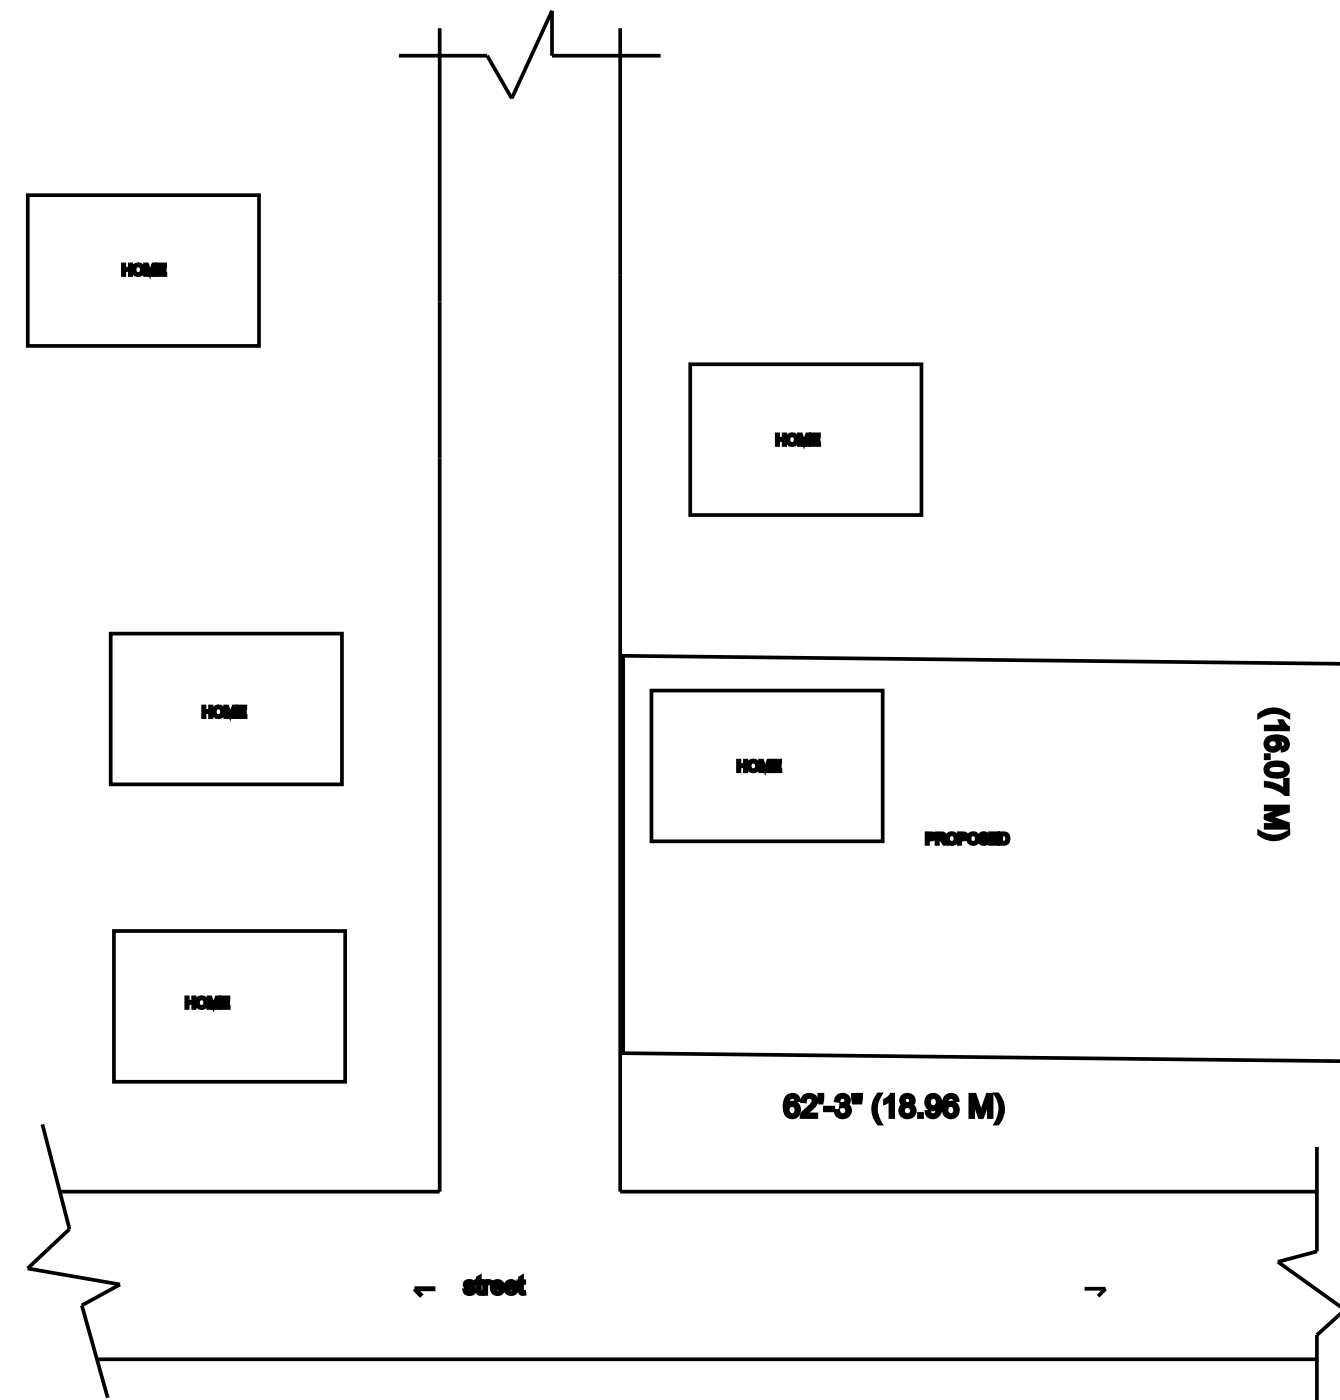
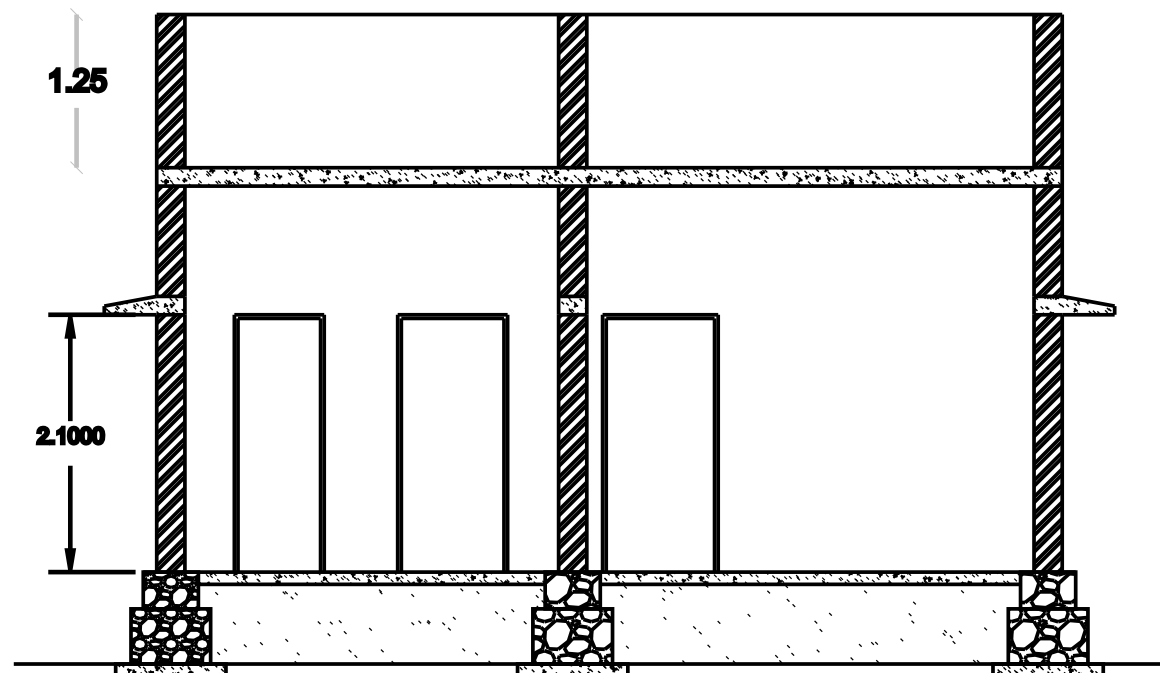


PLAN SHOWING THE PROPOSED RESIDENTIAL BUILDING AT Re.Sy.No:355/1C,OF CHETTIKULAM AT CHETTIKULAM VILLAGE & PANCHAYAT, TIRUNELVELI DISTRICT.

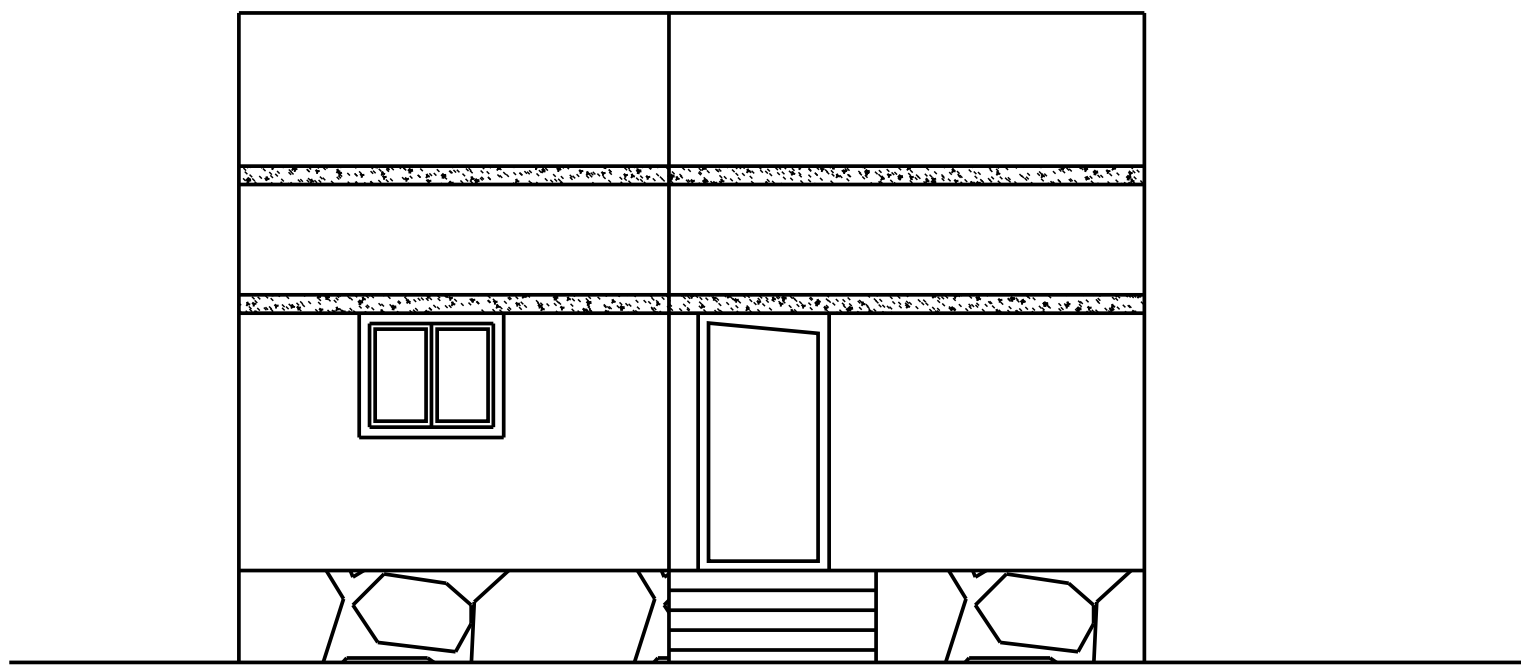


KEY PLAN


Not To Scale

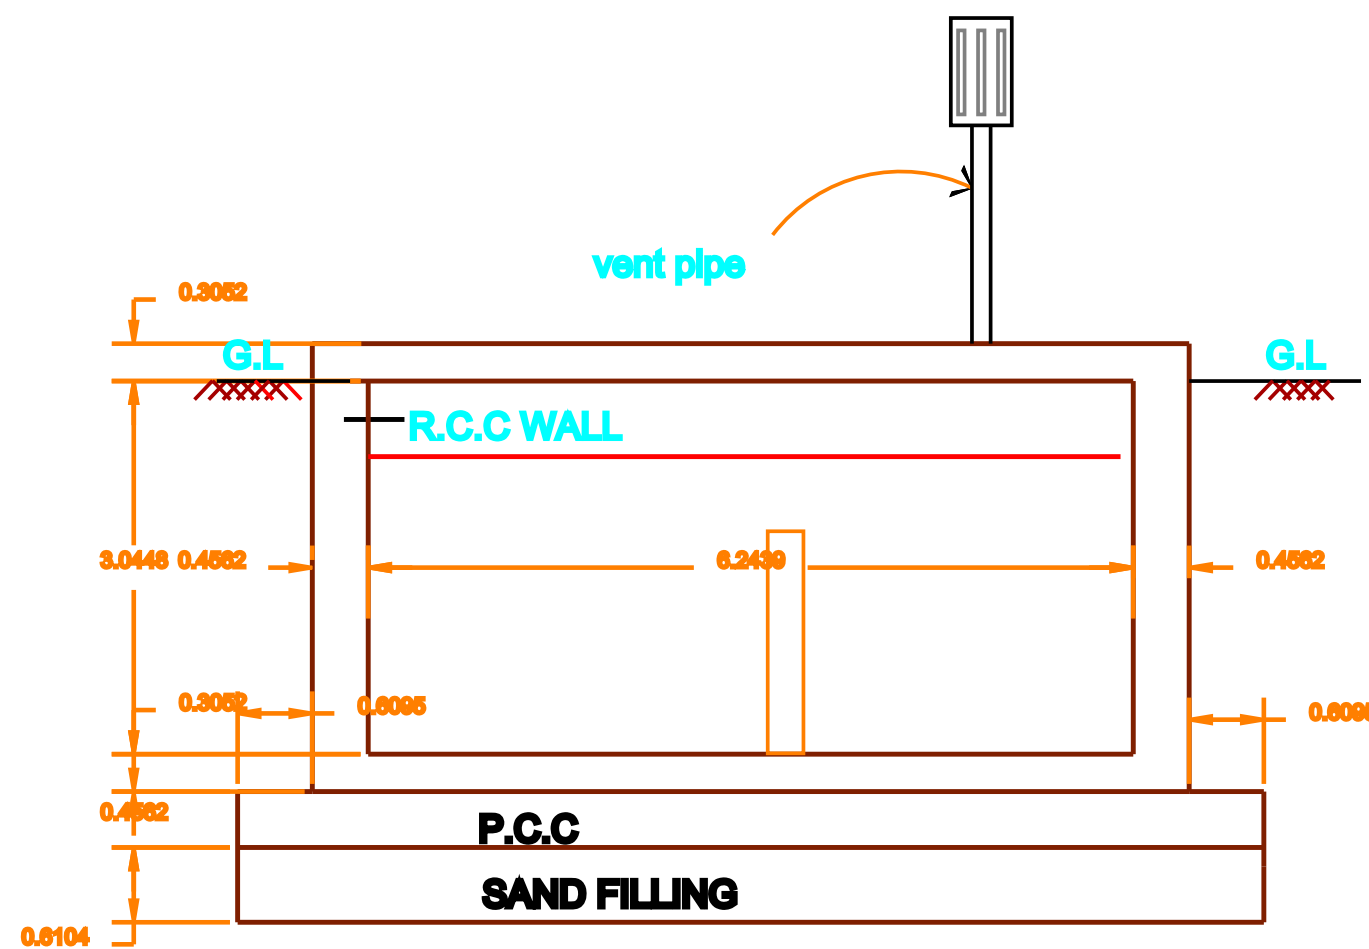


SECTION ON D-D

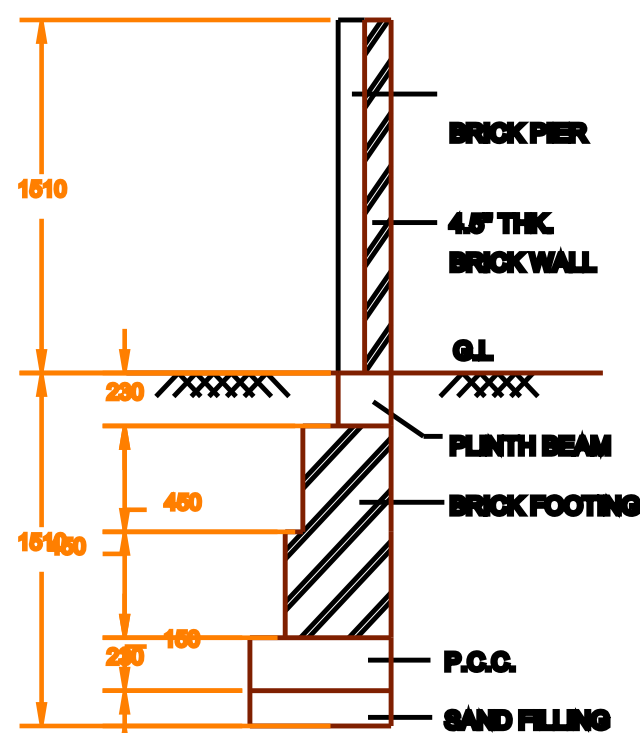



COMPOUND WALL
DETAIL

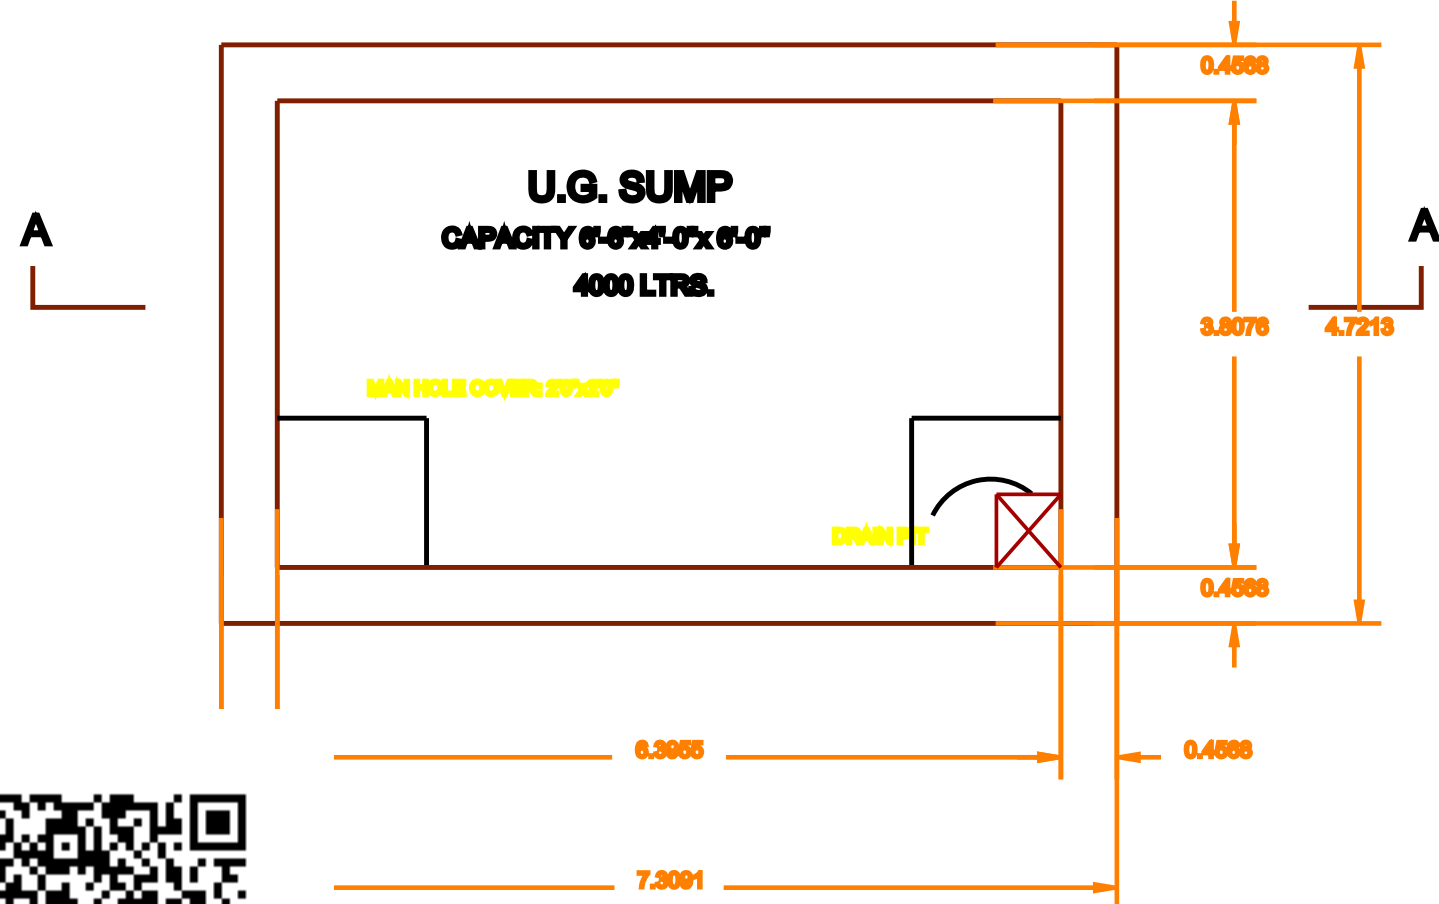


SUMP DETAIL

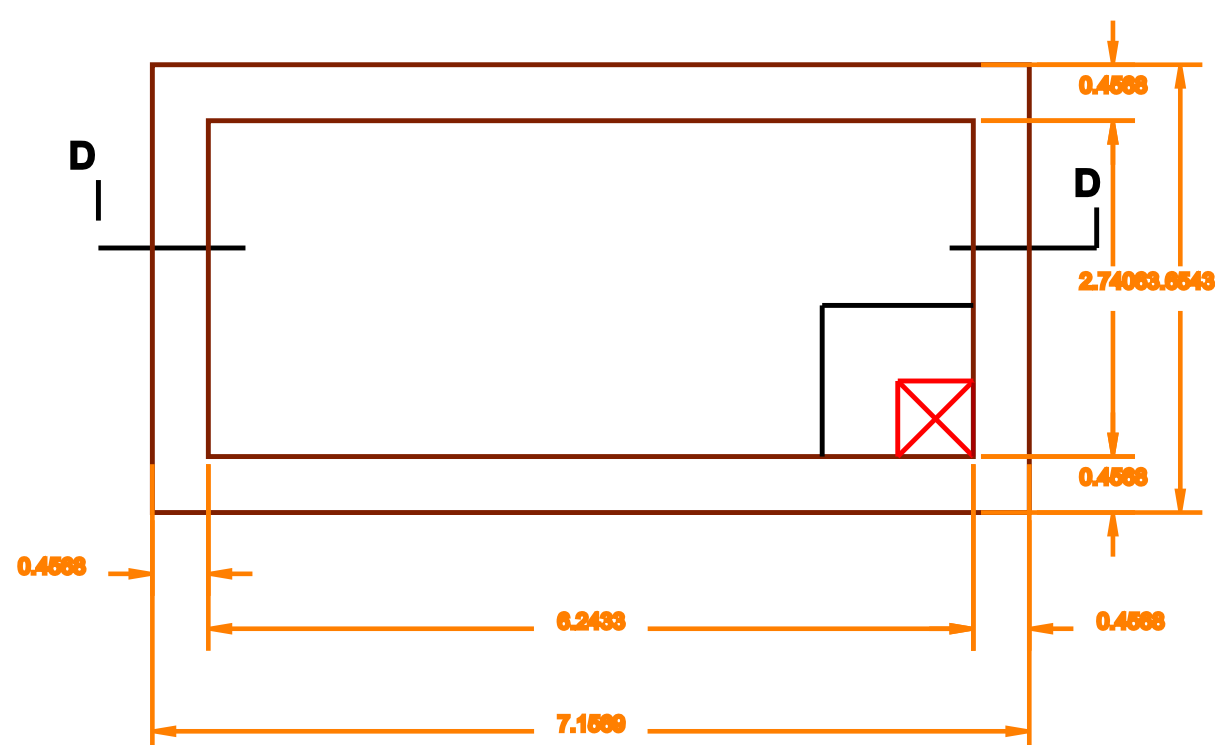

PLAN OF SEPTIC TANK
SCALE 1"=20"

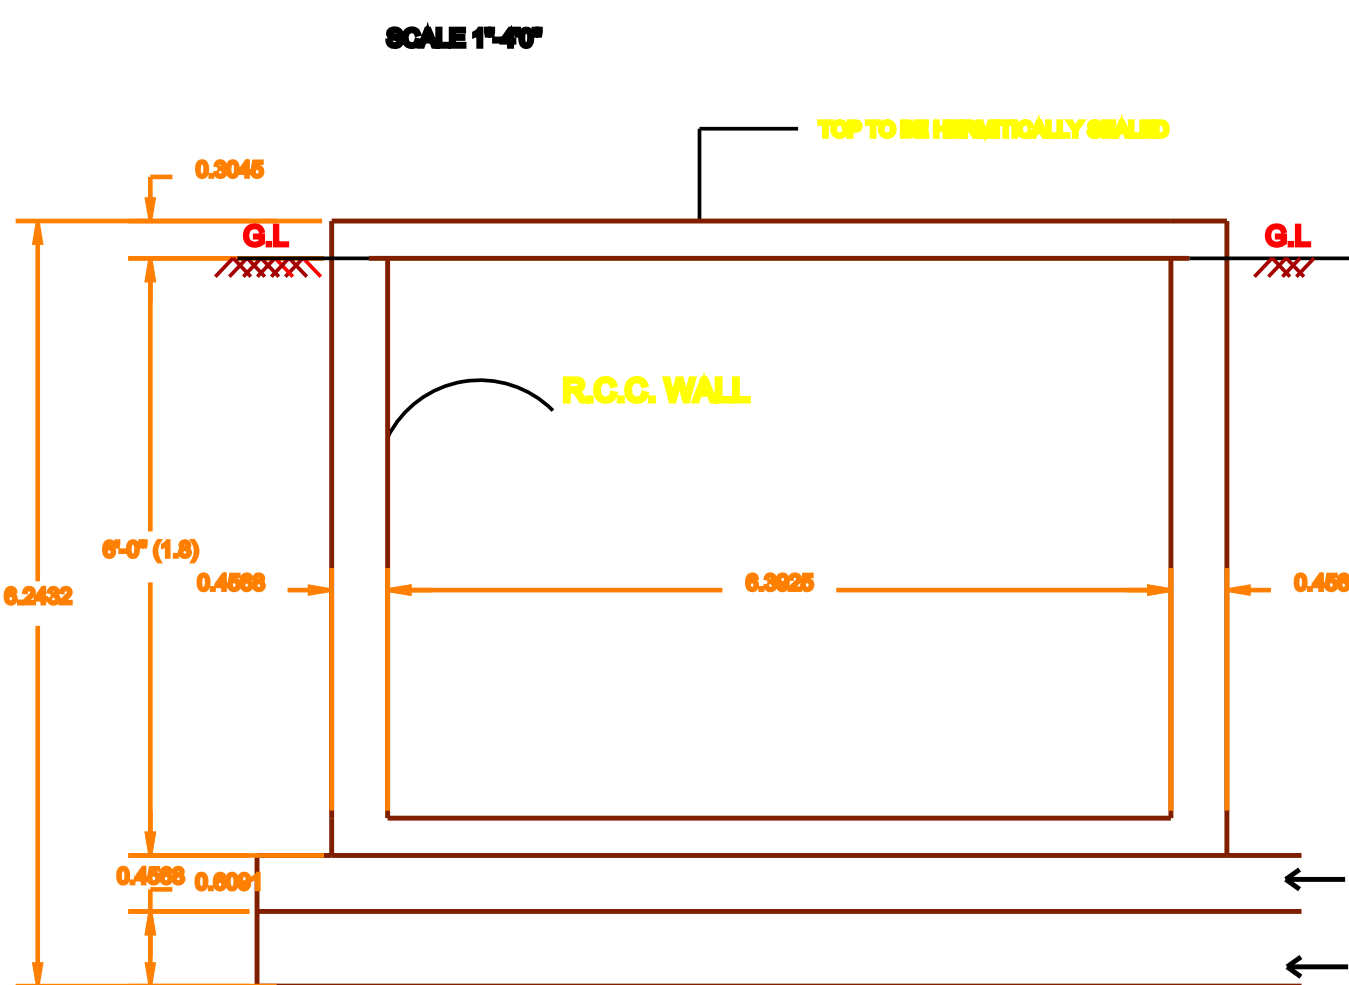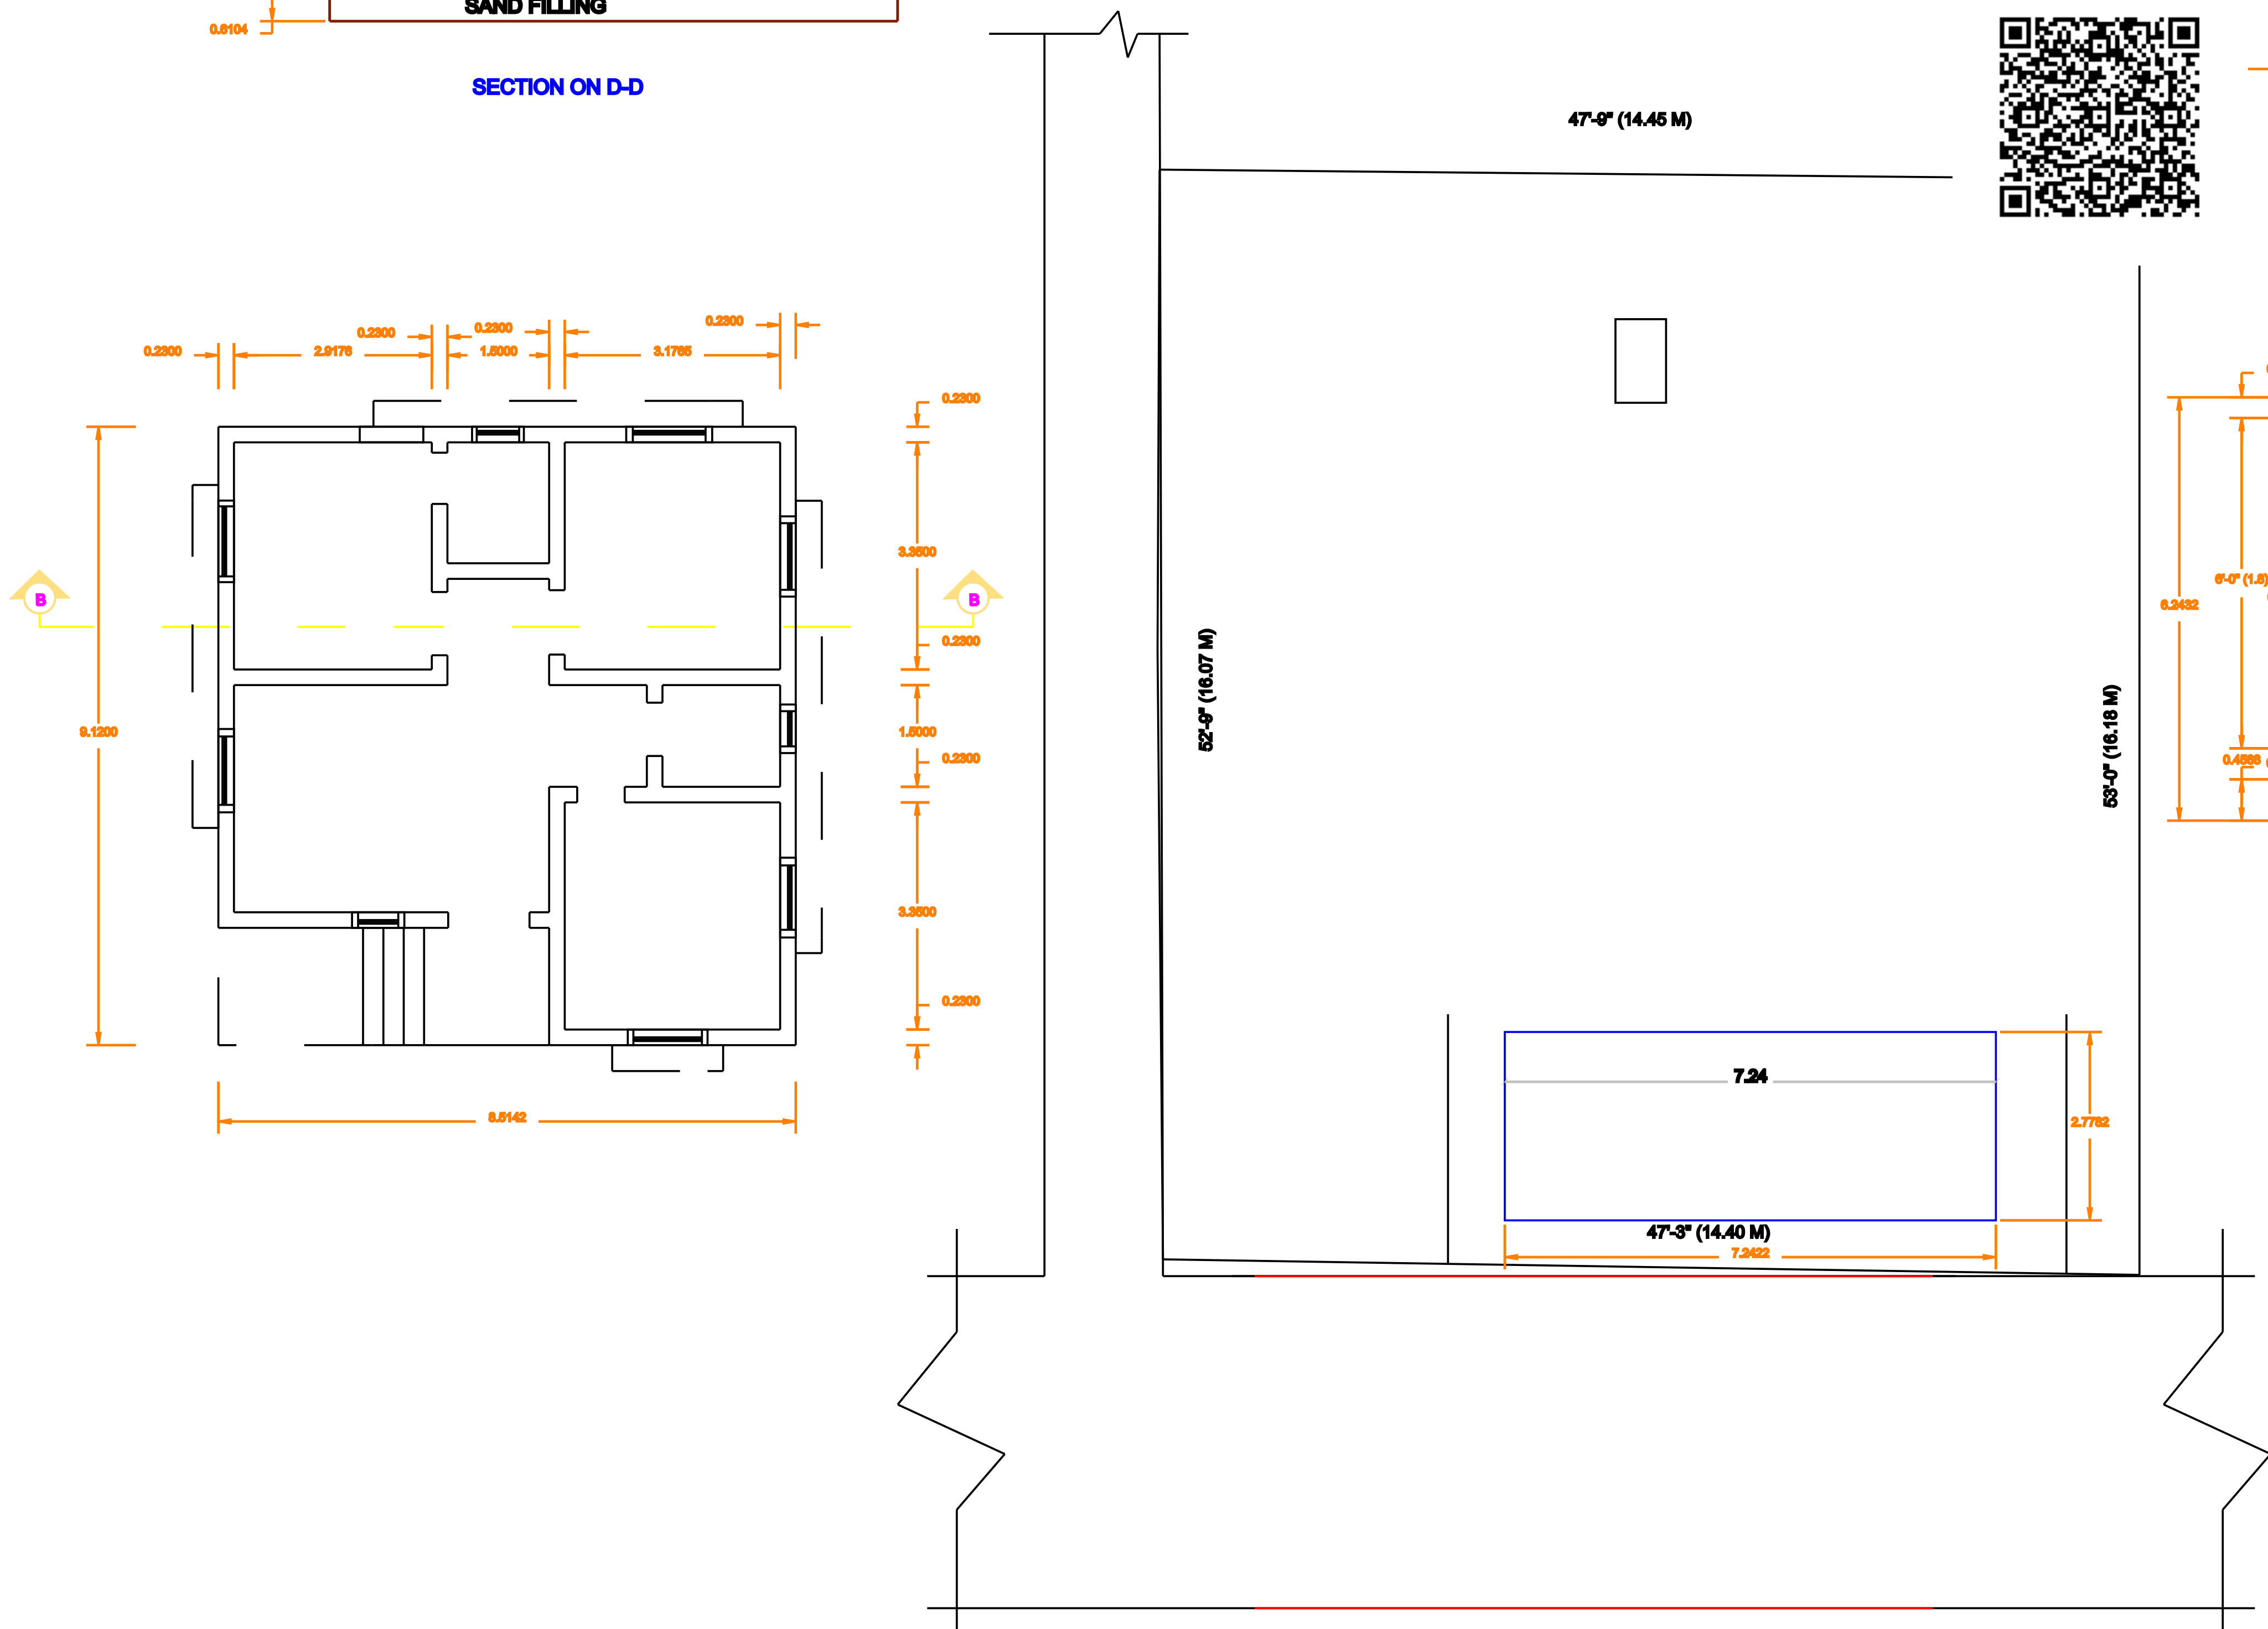


SECTION ON AA

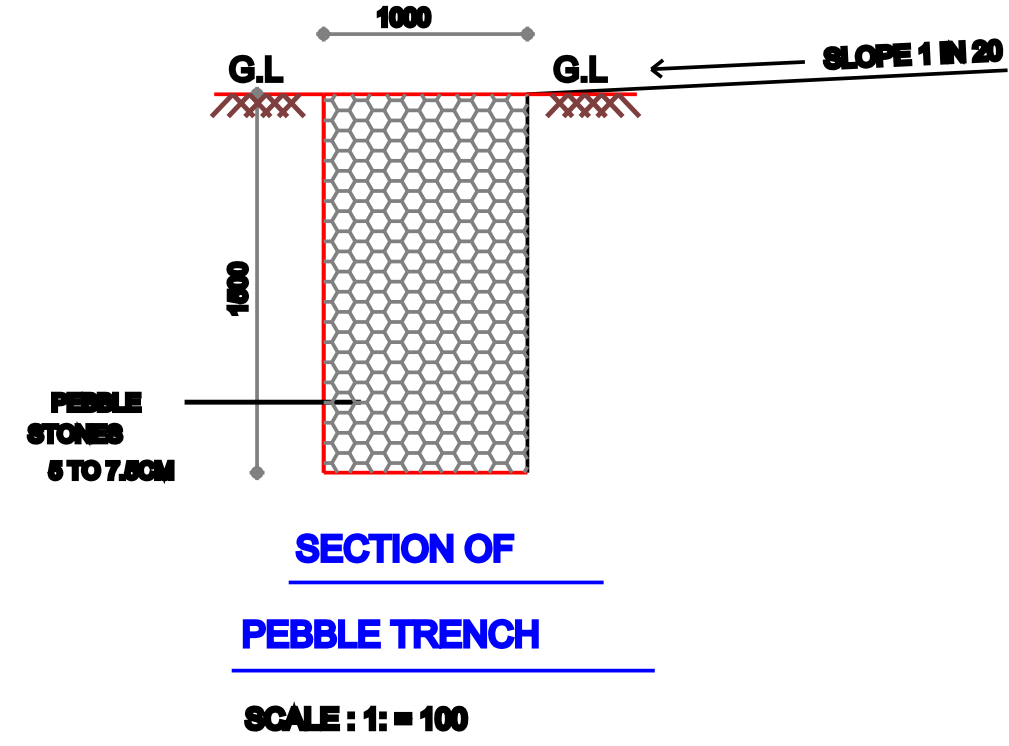

SECTION OF
PEBBLE TRENCH

SCALE : 1: = 100

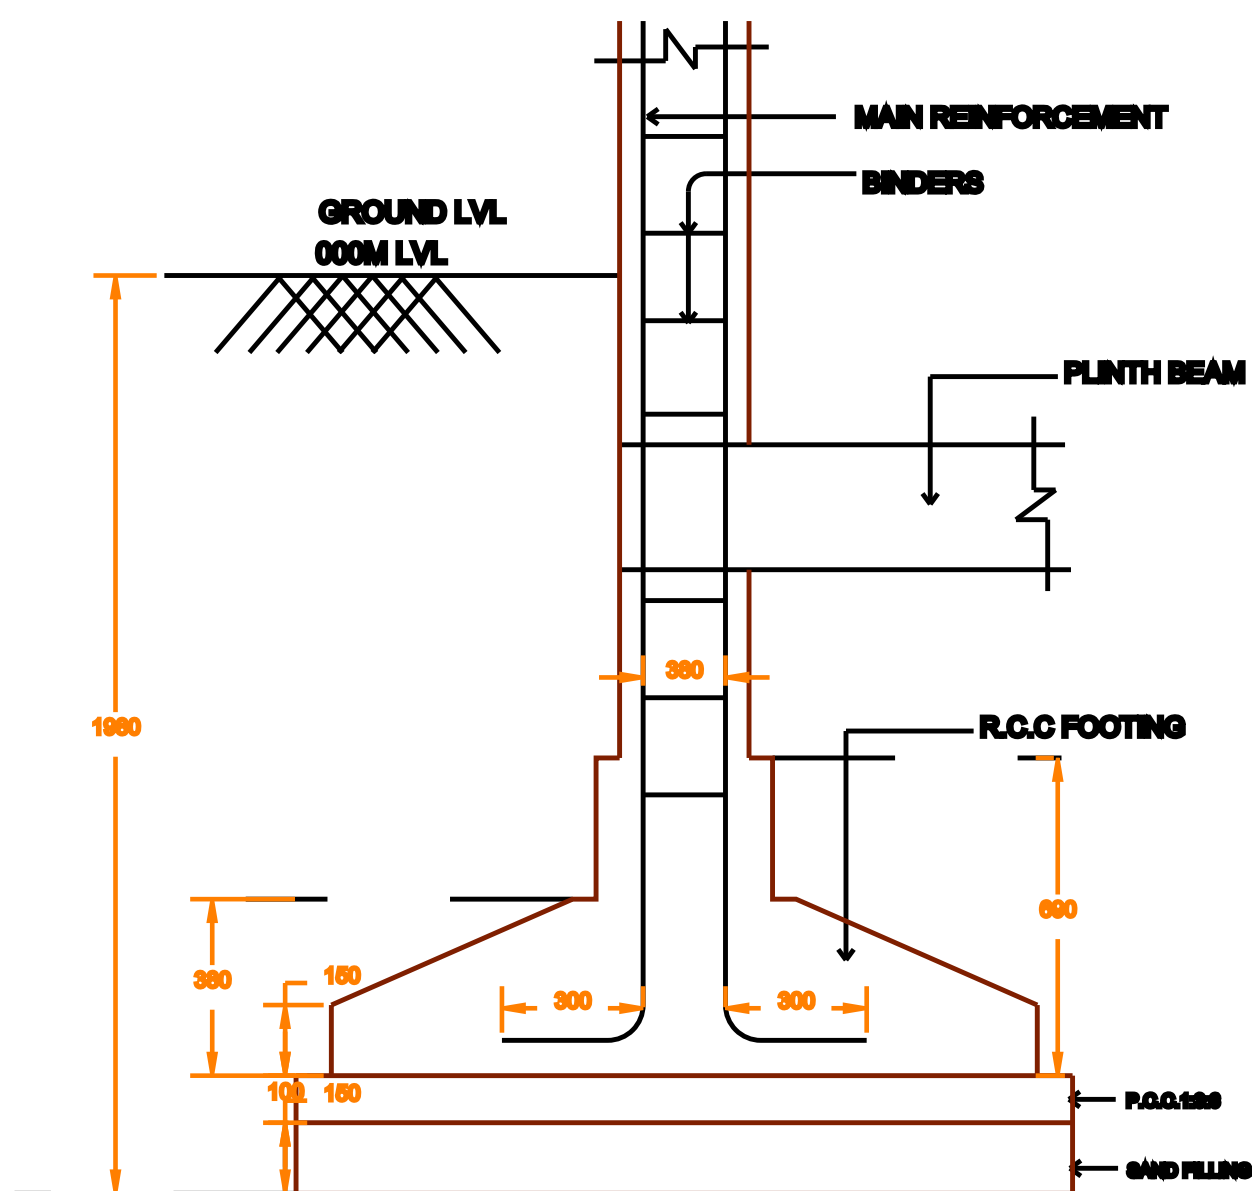

TYPICAL SECTION OF
R.C.C COLUMN FOUNDATION

SCALE: 1"=50"

LEGEND

W1	VENTILATOR - 1.05M X0.5M
W2	WINDOWS 2 - 1.05M X1.40M
W3	WINDOWS 3 - 1.05MX1.10M
V1	VENTILATOR - 1.05M X0.5M
D1	DOOR 1 - 1.05M X2.1M
D2	DOOR 2 - 0.8MX2.1M

AREA	SQ M	SQ FT
SITE AREA	232.79	2504.7
TOTAL AREA		
GROUND FLOOR AREA	80.9	870.48
FIRST FLOOR AREA	-	-
TOTAL FLOOR AREA	80.9	870.48
NON FSI AREA	0	0

FSI AREA	:	0.4
PLOT COVERAGE	:	40%
NO OF CAR PARKING	:	1

OWNER

Mr.P.THIRAVIAM,
S/O PAULI.

Signature

ENGINEER

Er.SIRANJEEVI.T PH:7397622123
V.S CONSTRUCTION, CHETTIKULAM

OFFICE