
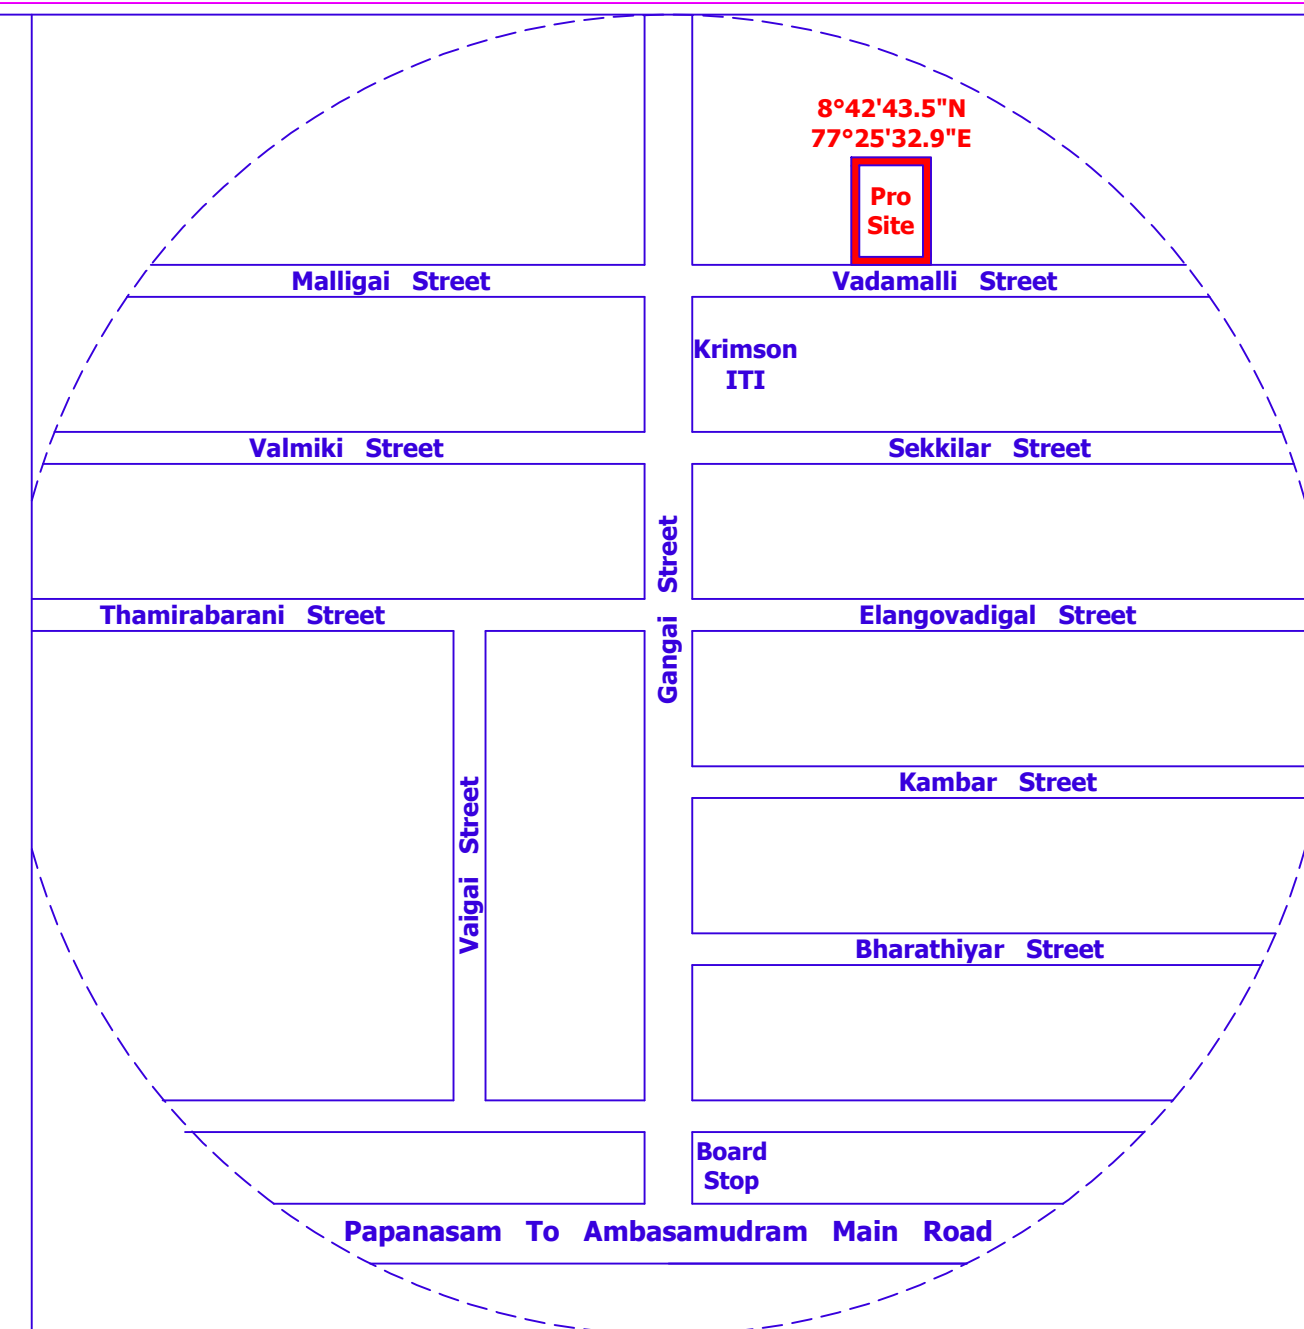
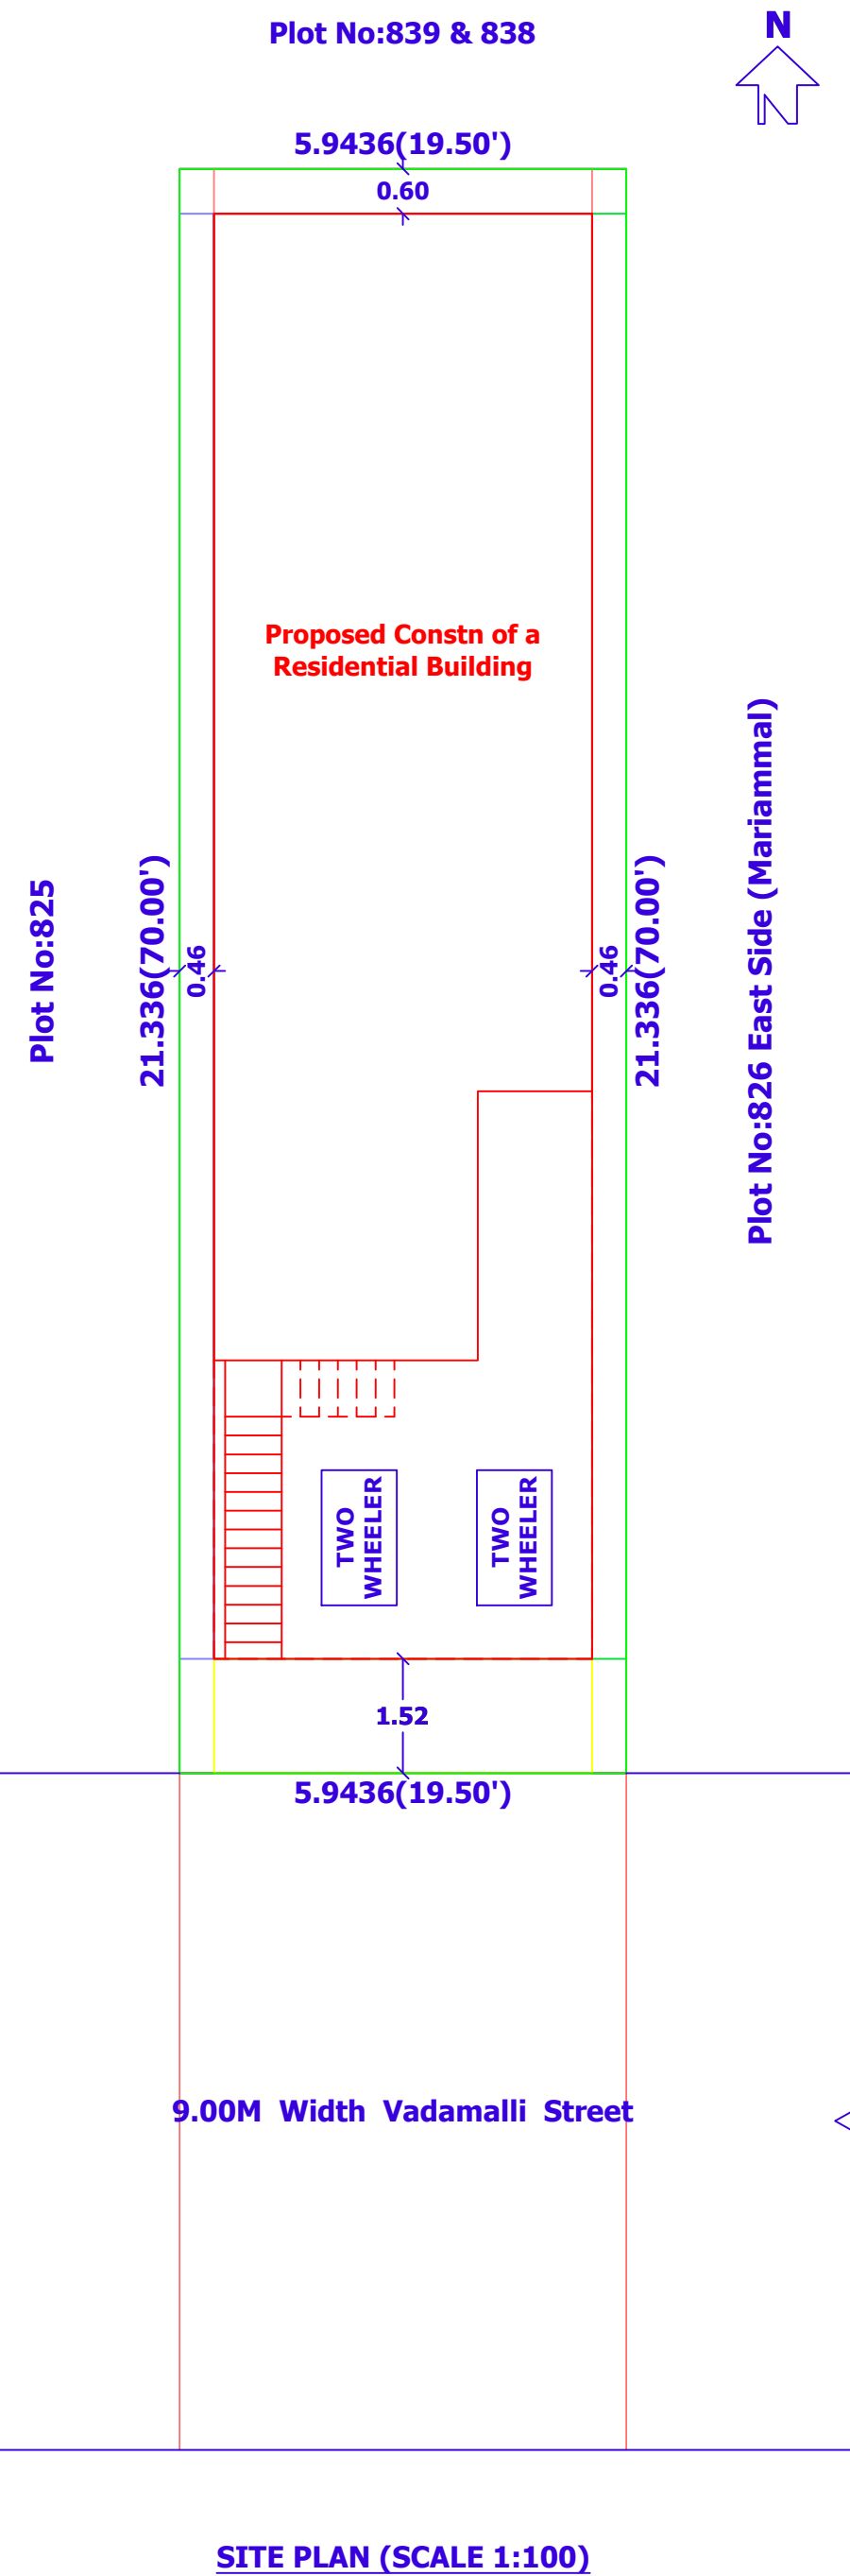
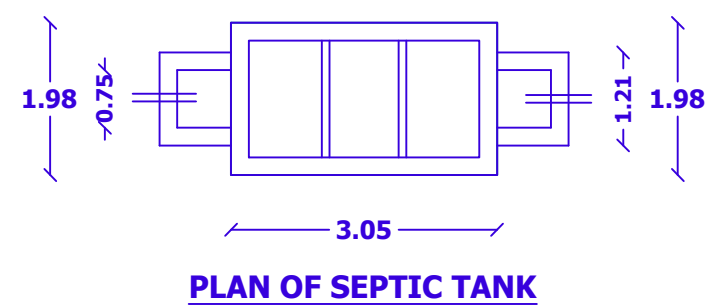
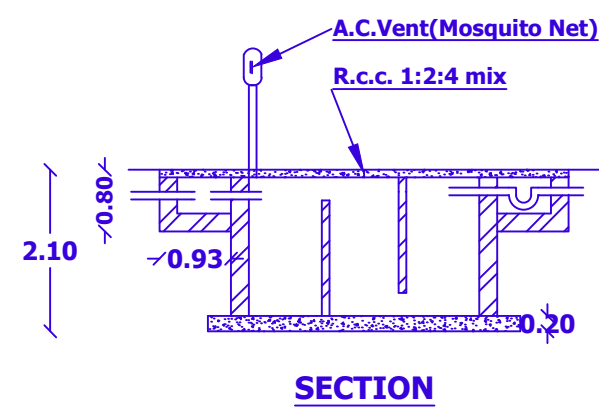
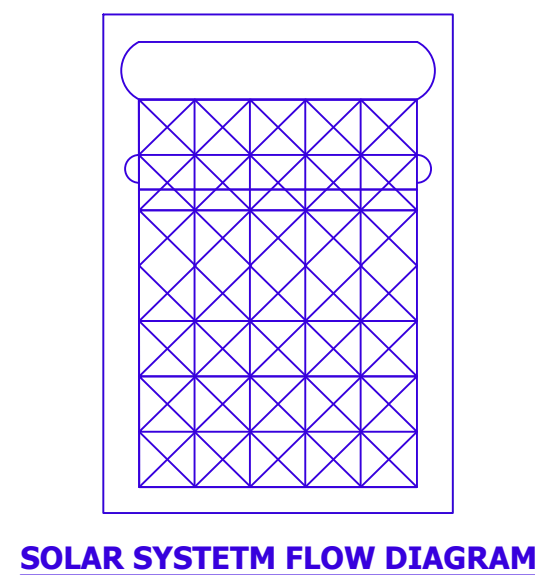
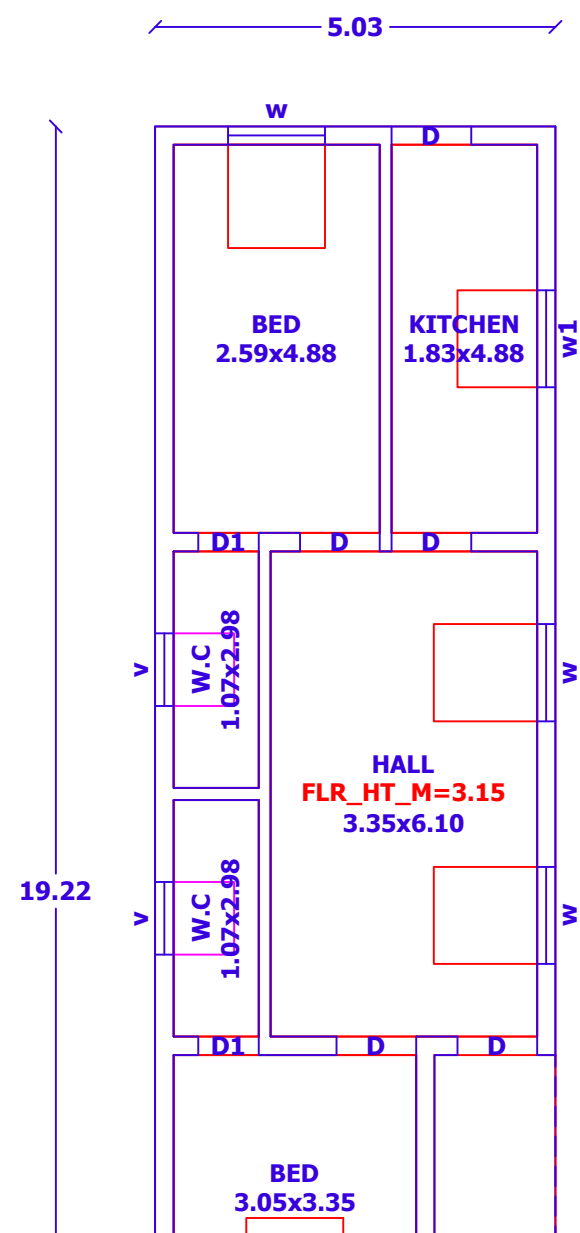
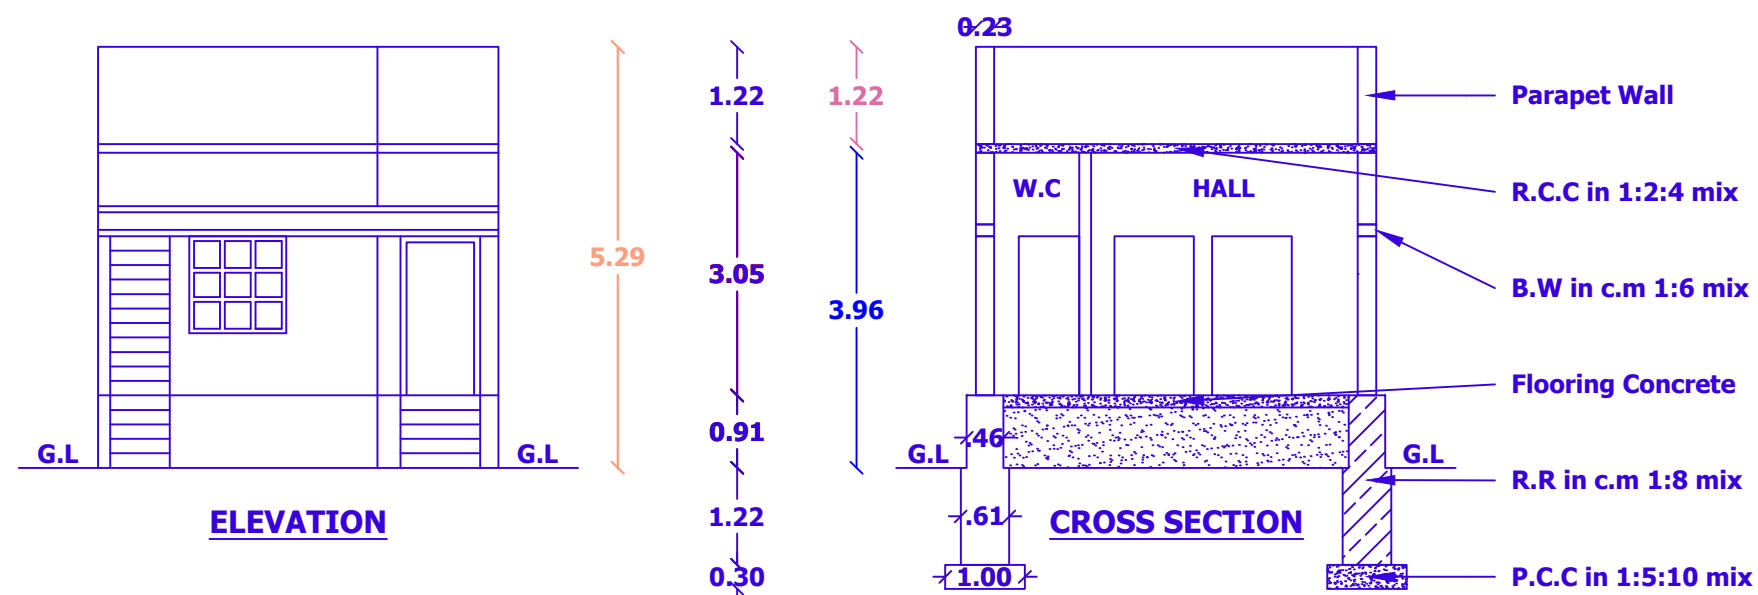


Plan Showing the Proposed Construction of a Residential Building in New Natham Survey No:330(Old Natham Survey No:152), Plot No : 826 - West Side, Block No : 3, Ward No : 3, at Vadamalli Street, in Agasthiyarpatti Colony, in Sivanthipuram Village & Panchayat in Ambasamudram Panchayat Union, Tirunelveli District. Land & Building Owner : Mr. M. GANESHPRABU, S/o Mr. MURUGAN.

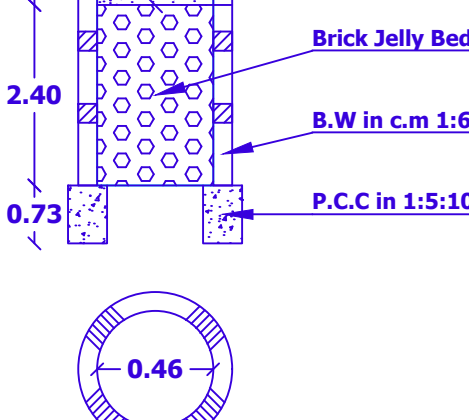

ALL DIMENSIONS ARE IN METER - PLAN SCALE 1:100			
 <u>RAIN WATER HARVESTING</u>	JOINERIES DETAILS		
	D	DOOR	1.00x2.10
	D1	DOOR	0.76x2.10
	W	WINDOW	1.22x1.30
	W1	WINDOW	1.22x1.00
	V	VENTILATOR	0.91x0.76
NOTE: Waste water used to Garden, Chimney Provided in Kitchen, U traps provide in Septictank, Curb breeding of mosquitoes, As per G.O.M.S.No:341 Dt 03.11.2004.			
AREA STATEMENT		SQ.M	SQ.FT
Plot Area As Per Document		126.81	1365
Plot Area As Per FMB / PLR		126.81	1365
Plot Area As per Super Imposed Area		126.81	1365
Proposed Ground Floor Building Area		96.68	1041
Proposed Ground Floor Carpet Area		83.99	904
Open Area		30.13	324
Land & Building Owner Cell No : 97887-41078		Registered Engineer Cell No : 93602-41325	
		P.VEERIAPERUMAL.D.C.E. Registration No:TNV/PROF/93-2022, 48A, Sivaganapuram North Street, Dana, Vickramasingapuram.	