
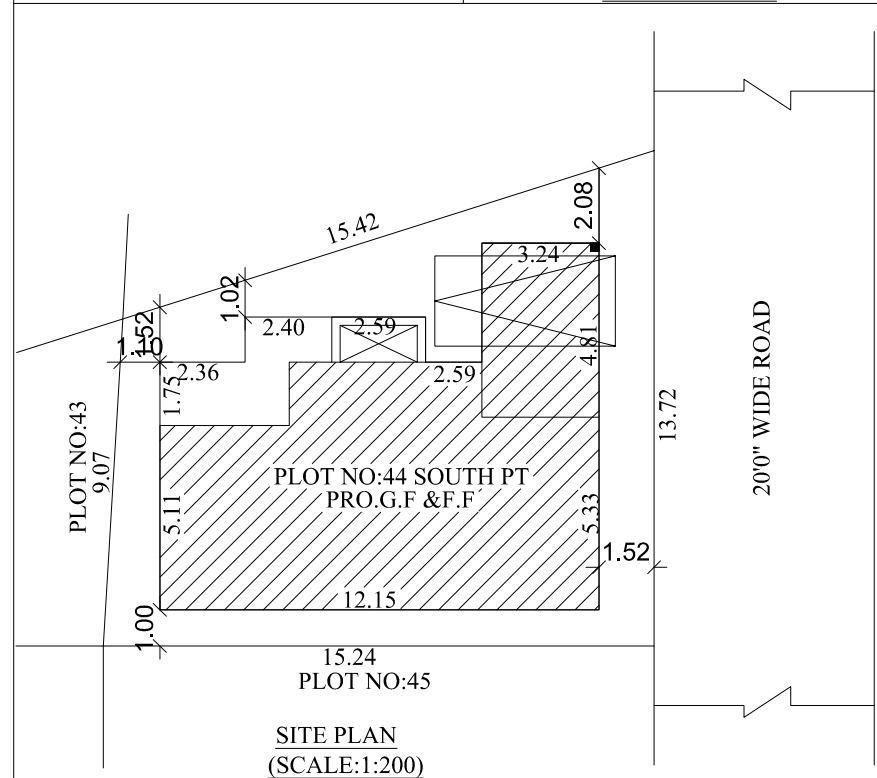
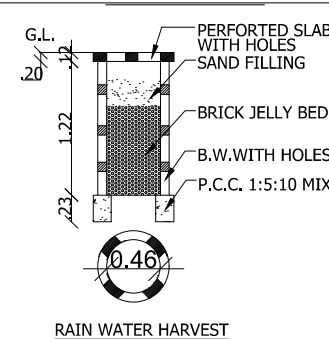
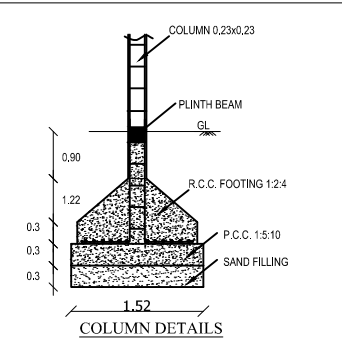
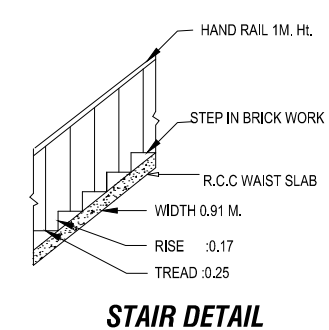
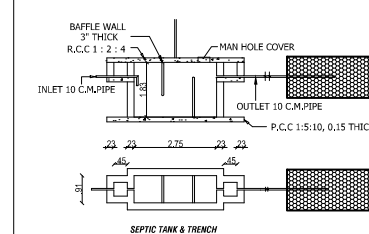
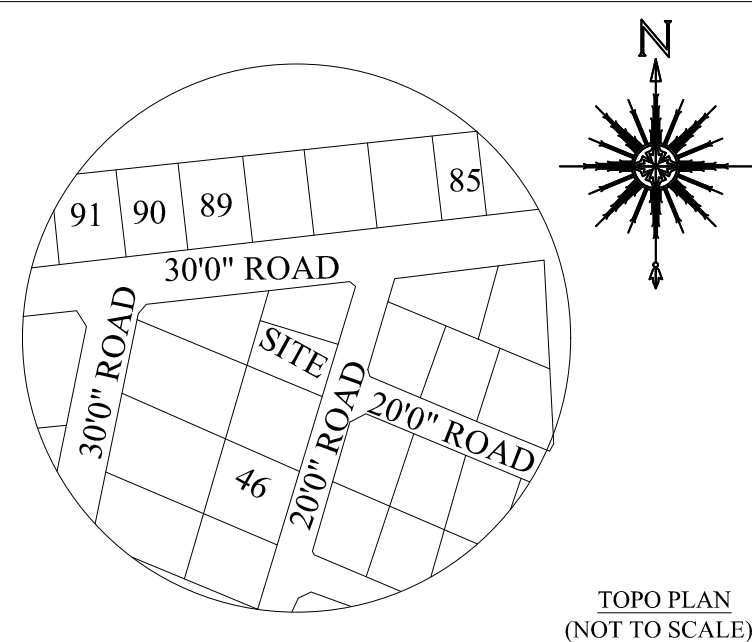


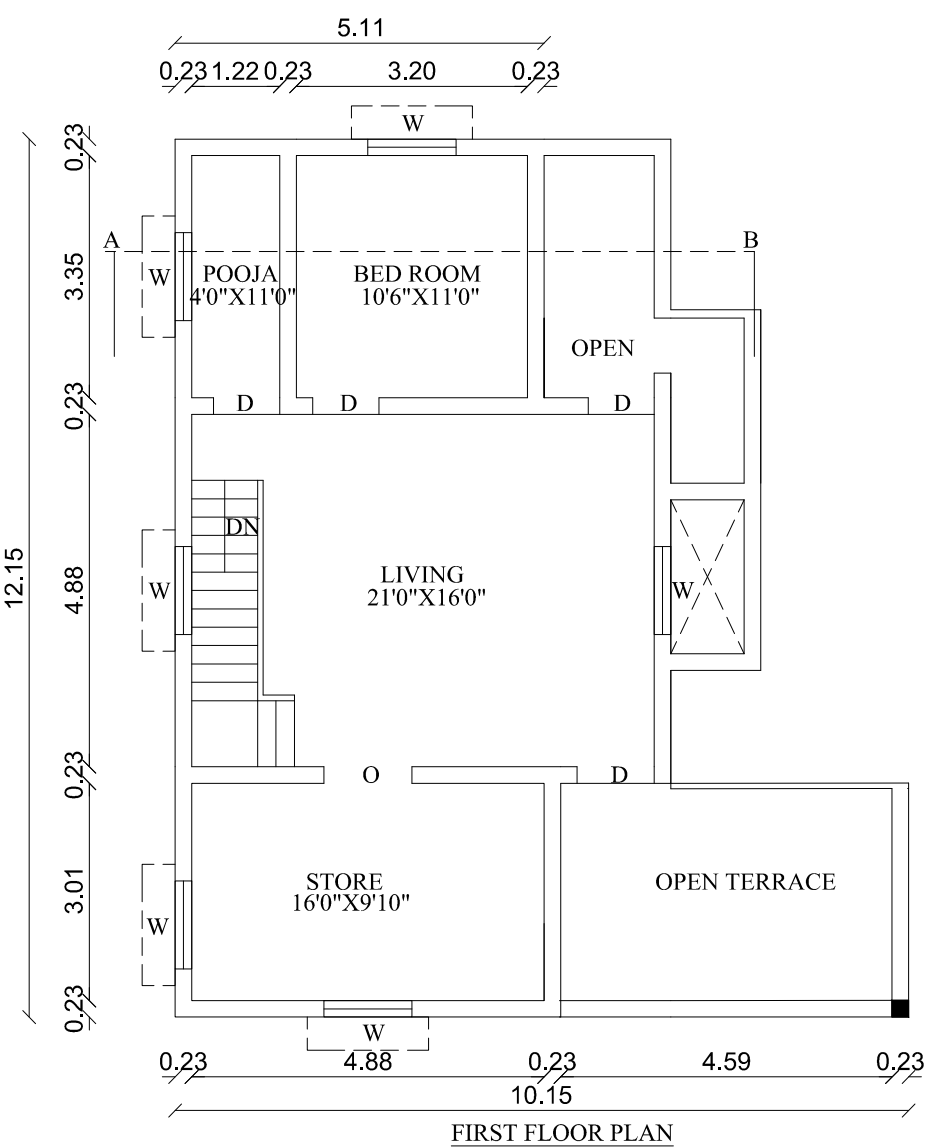

**PLAN SHOWING THE PROPOSED
CONSTRUCTION OF DWELLING HOUSE BUILDING IN
PLOT NO:44 SOUTH PT,S NO:241,AT
"RAJIV GANDHI NAGAR"IN PARPAKULAM VILLAGE,
NOCHIKULAM PANCHAYAT,PALAYAMKOTTAI PANCHAYAT
UNION,TIRUNELVELI DISTRICT.**

SOLD OUT PLOT LAYOUT NO:567

ALL DIMENSIONS ARE IN METER		SCALE 1:100&200	
COLOR CODE	AREA DETAILS	SQ.MT.	SQ.FT.
	SITE AREA	174.65	1880.00
	PRO.G.F	98.01	1055.00
	PRO.F.F	72.09	776.00
	TOTAL FLOOR AREA	170.20	1831.00

SCHEDULE OF JOINERIES

M.D -- DOOR	1.07m x 2.10m	SCALE	----- 1:100&200
D -- DOOR	0.91m x 2.10m	DRG NAME	----- RAJIV GANDHI NAGAR
O -- OPEN	1.22m x 2.10m	DATE	----- 23-05-2024
D1 --- DOOR	0.76m x 2.10m	DRAWN	----- H@REES
W --- WINDOW	1.22m x 1.52m		
V --- VENTILATOR	0.91m x 0.61m		

NOTE :

All Dimensions Are In Metre
Scale 1:100 & 200
Waste Water Used To Garden
Percolation Pit To Be Provided

OFFICE USE

APPLICANT

Er. P. K. THAMEEMUL ANSARI B.E.
Reg. No. : RE/Gr II/TVL/March/2019/006
35 / 13-2, Firthous Complex, Ambai Road,
Melapalayam, (Sub-Registrar Office Building)
Tirunelveli - 627 005. Cell : 9488237454.

LICENSED SURVEYOR