


PLAN SHOWING THE PROPOSED RE-CONSTRUCTION OF G.F & F.F OF A DWELLING HOUSE (AFTER DEMOLISHING THE EXISTING BUILDING) BEARING D.NO.10/160 AT NATHAM S.NO.129/2, YATHAVARSTREET, WARD.10, SUTHAMALLI VILLAGE & PANCHAYAT, MANUR UNION, TIRUNELVELI TALUK, TIRUNELVELI DISTRICT.

Owner Name : Mr.E.Muthukrishnan.

ALL DIMENSIONS ARE IN METRE







SCALE = 1:100

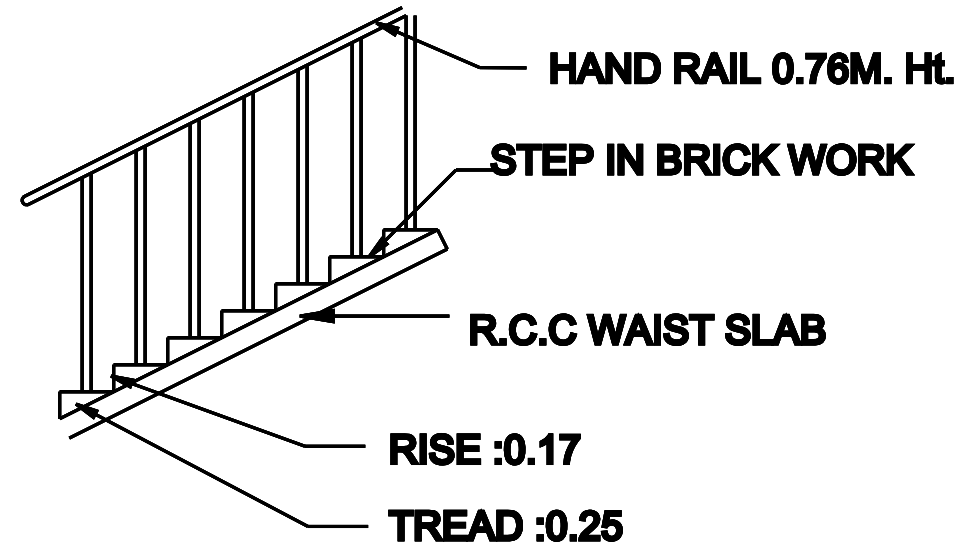

STAIR CASE DETAIL

NOTE

1. WASTE WATER USED FOR GARDEN
2. RAINWATER HARVESTING DETAILS PROVIDED
3. WASTER WATER FROM RECYCLED WATER TANK &TRENCH CONNECTED TO SULLAGE DISPOSAL TANK
4. 'U' TRAPS PROVIDED IN SEPTICTANK TO PREVENT CURB BREEDING OF MOSQUITOES (AS PER G.O (M.S) NO:341 - DATED 03.11.2004)

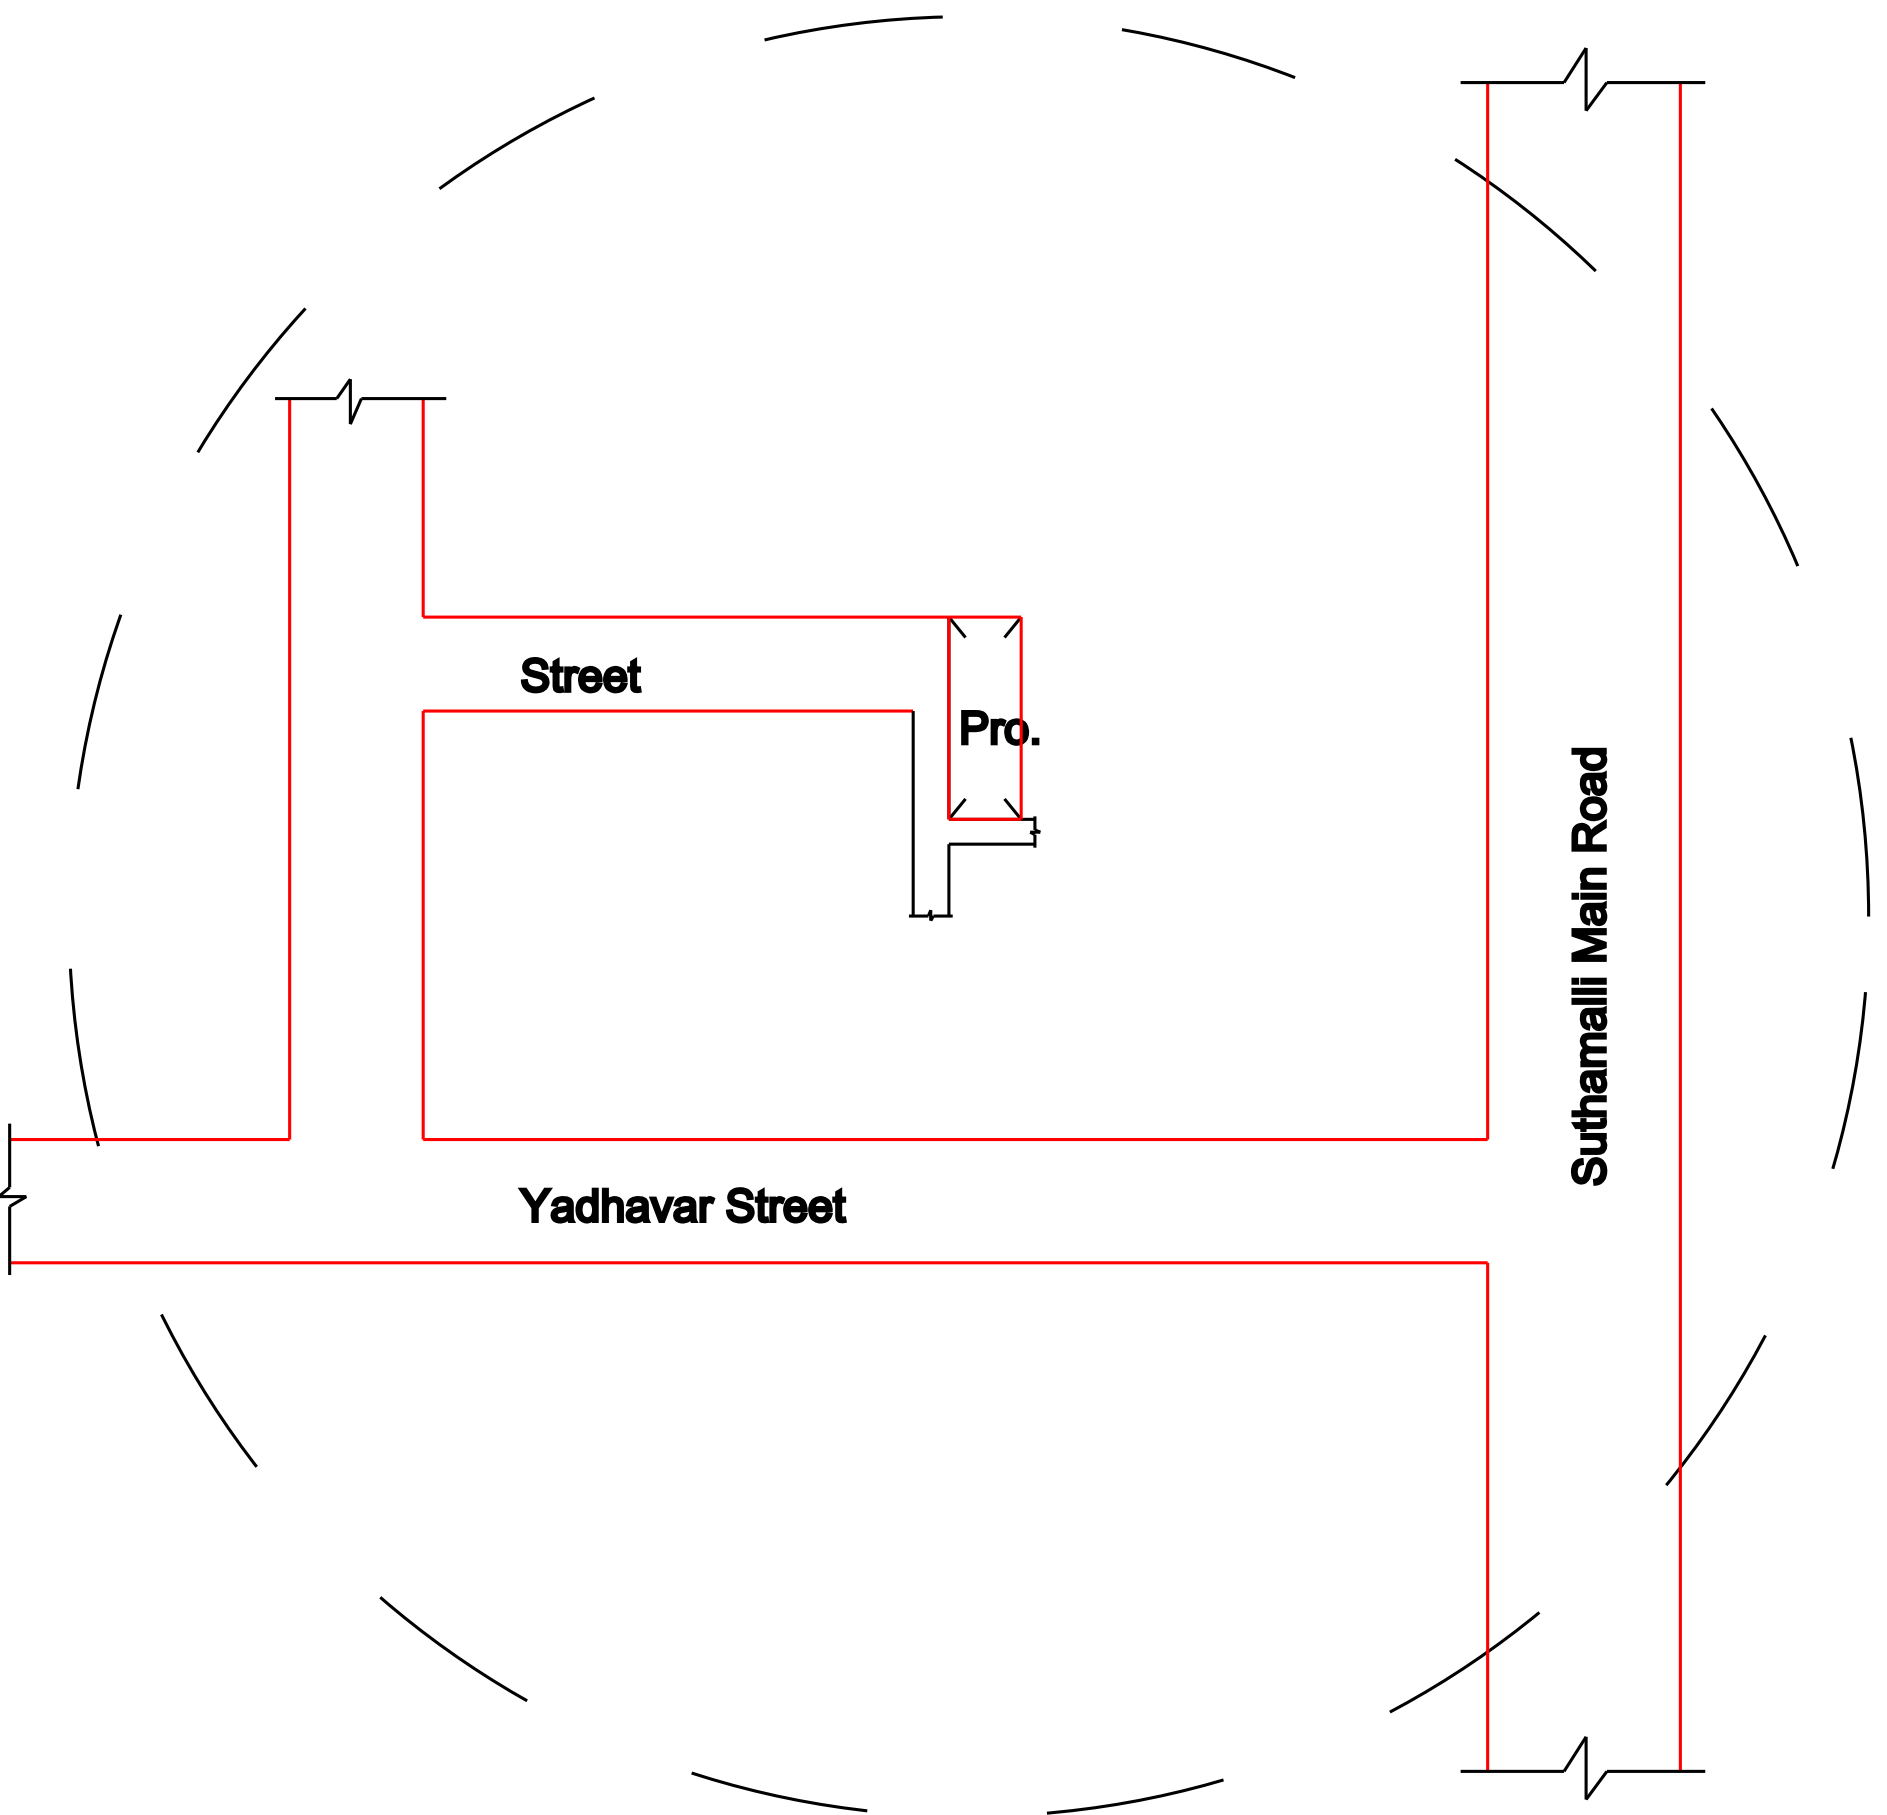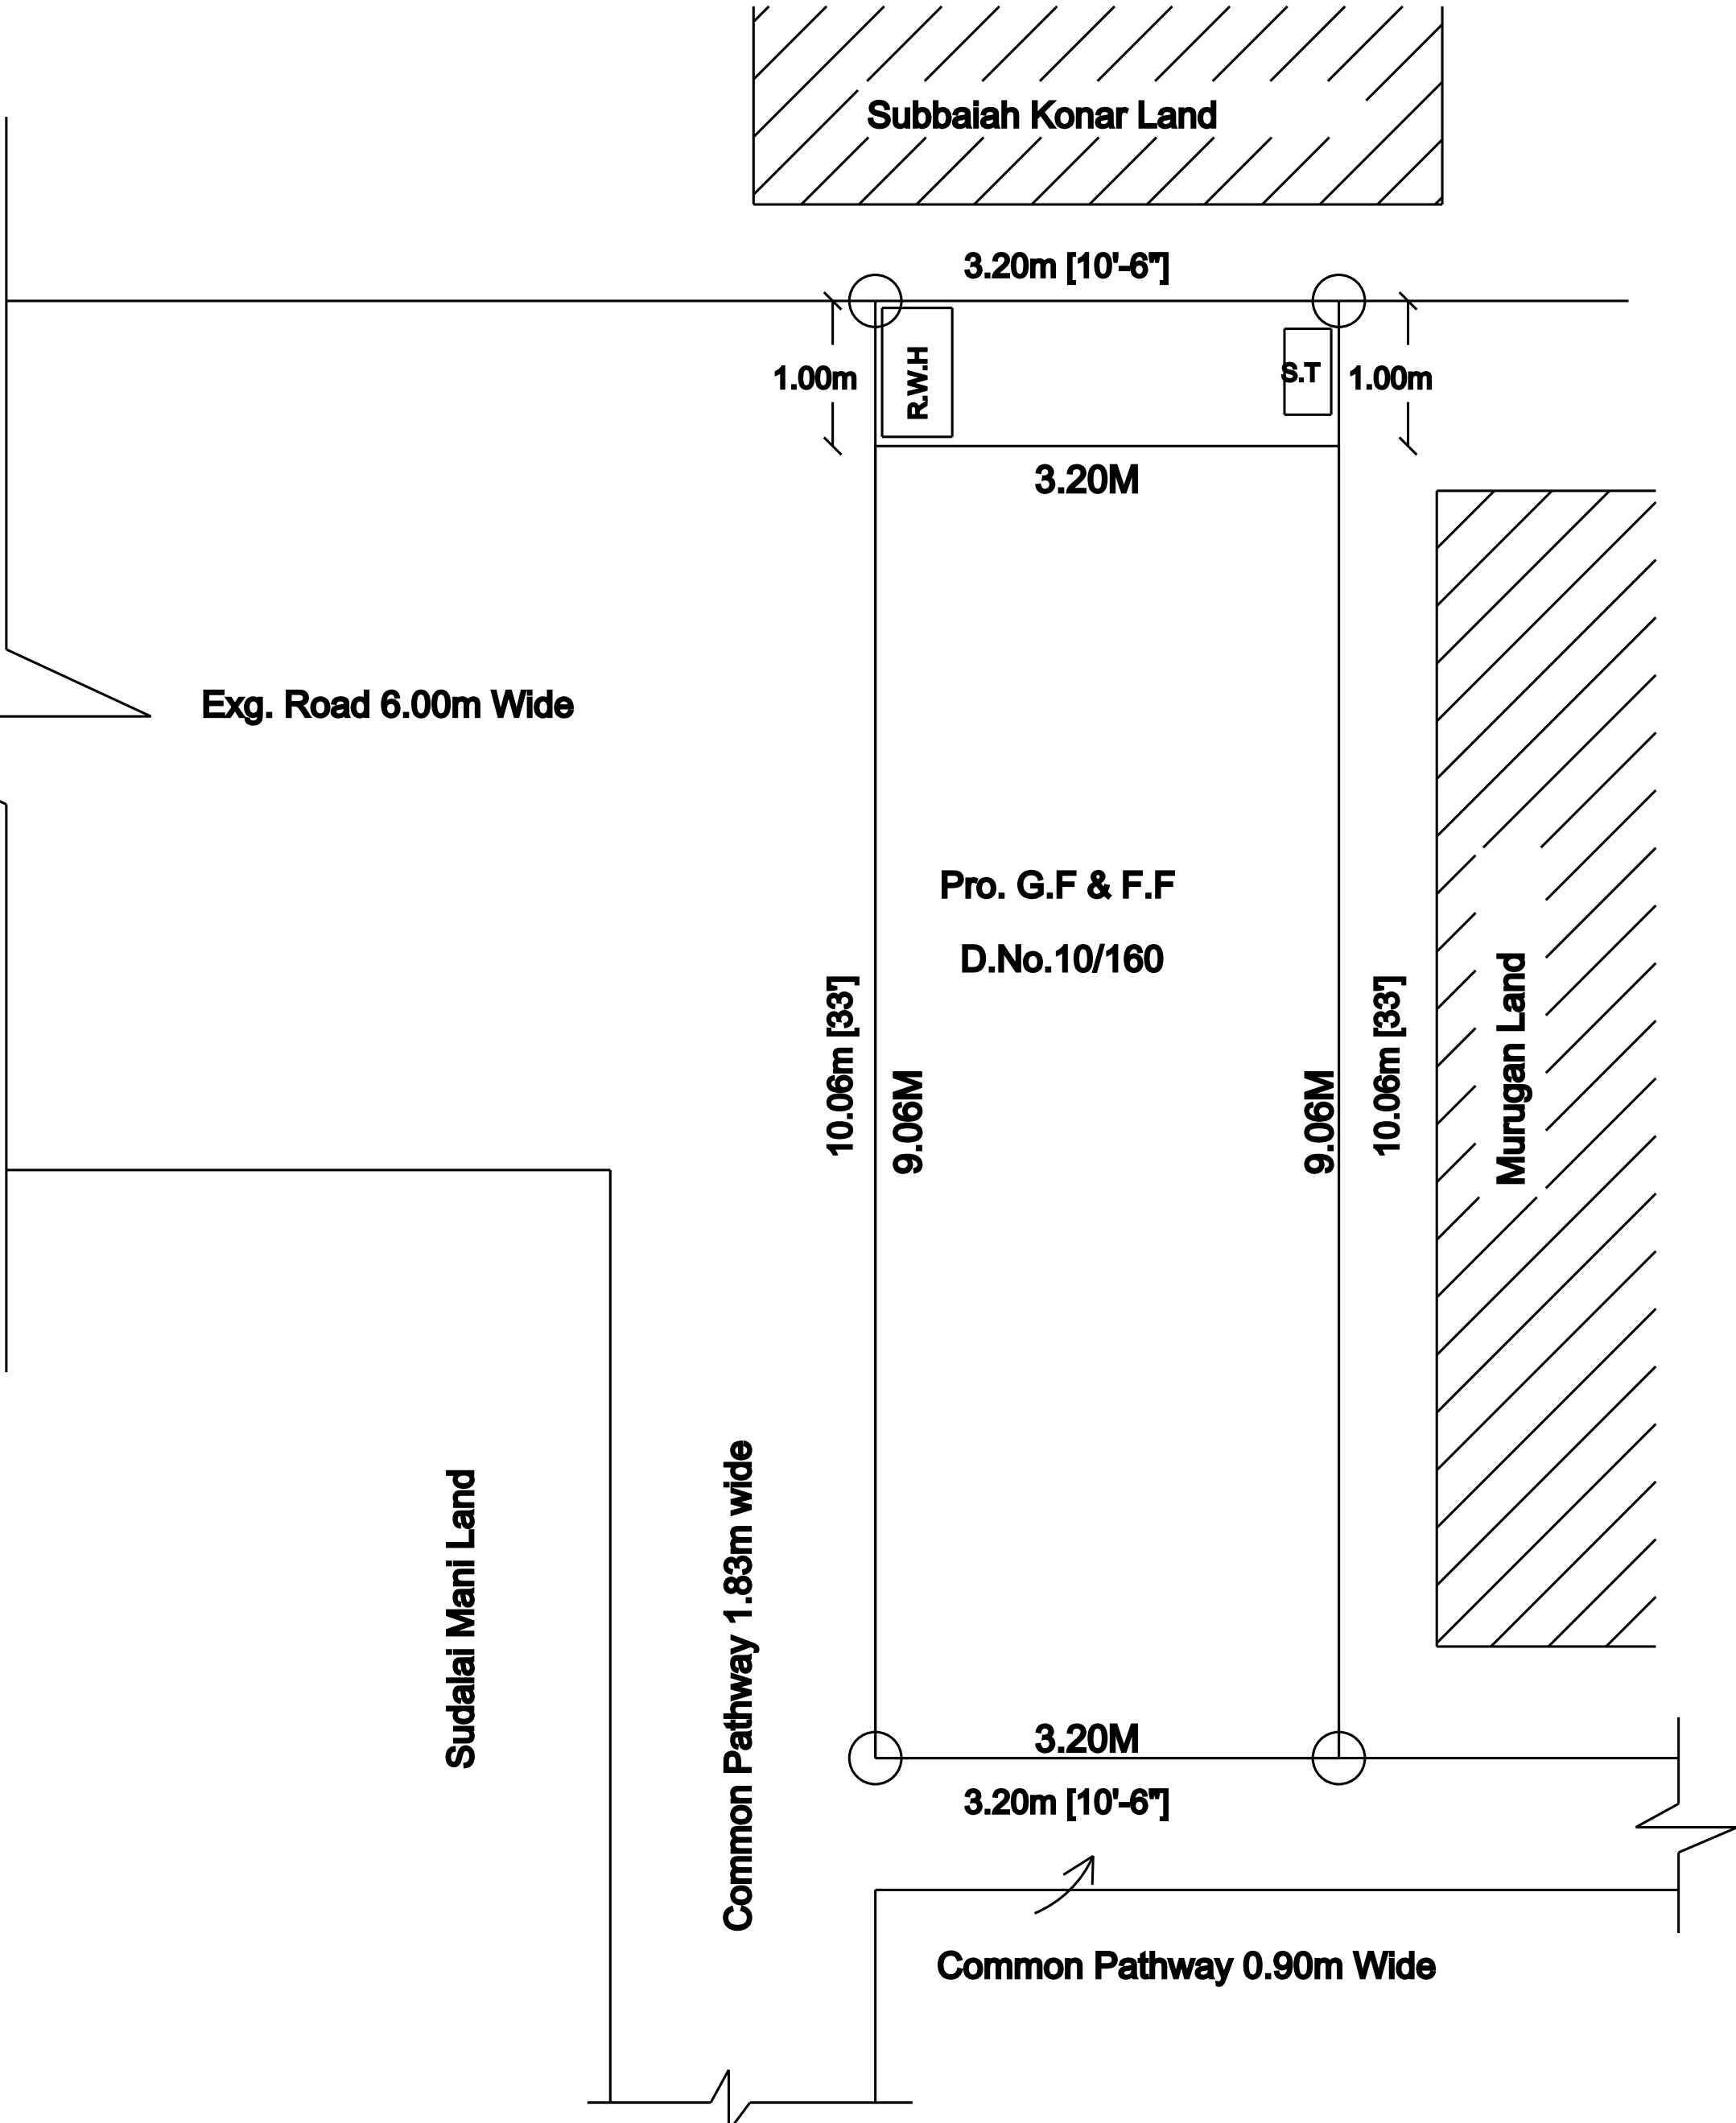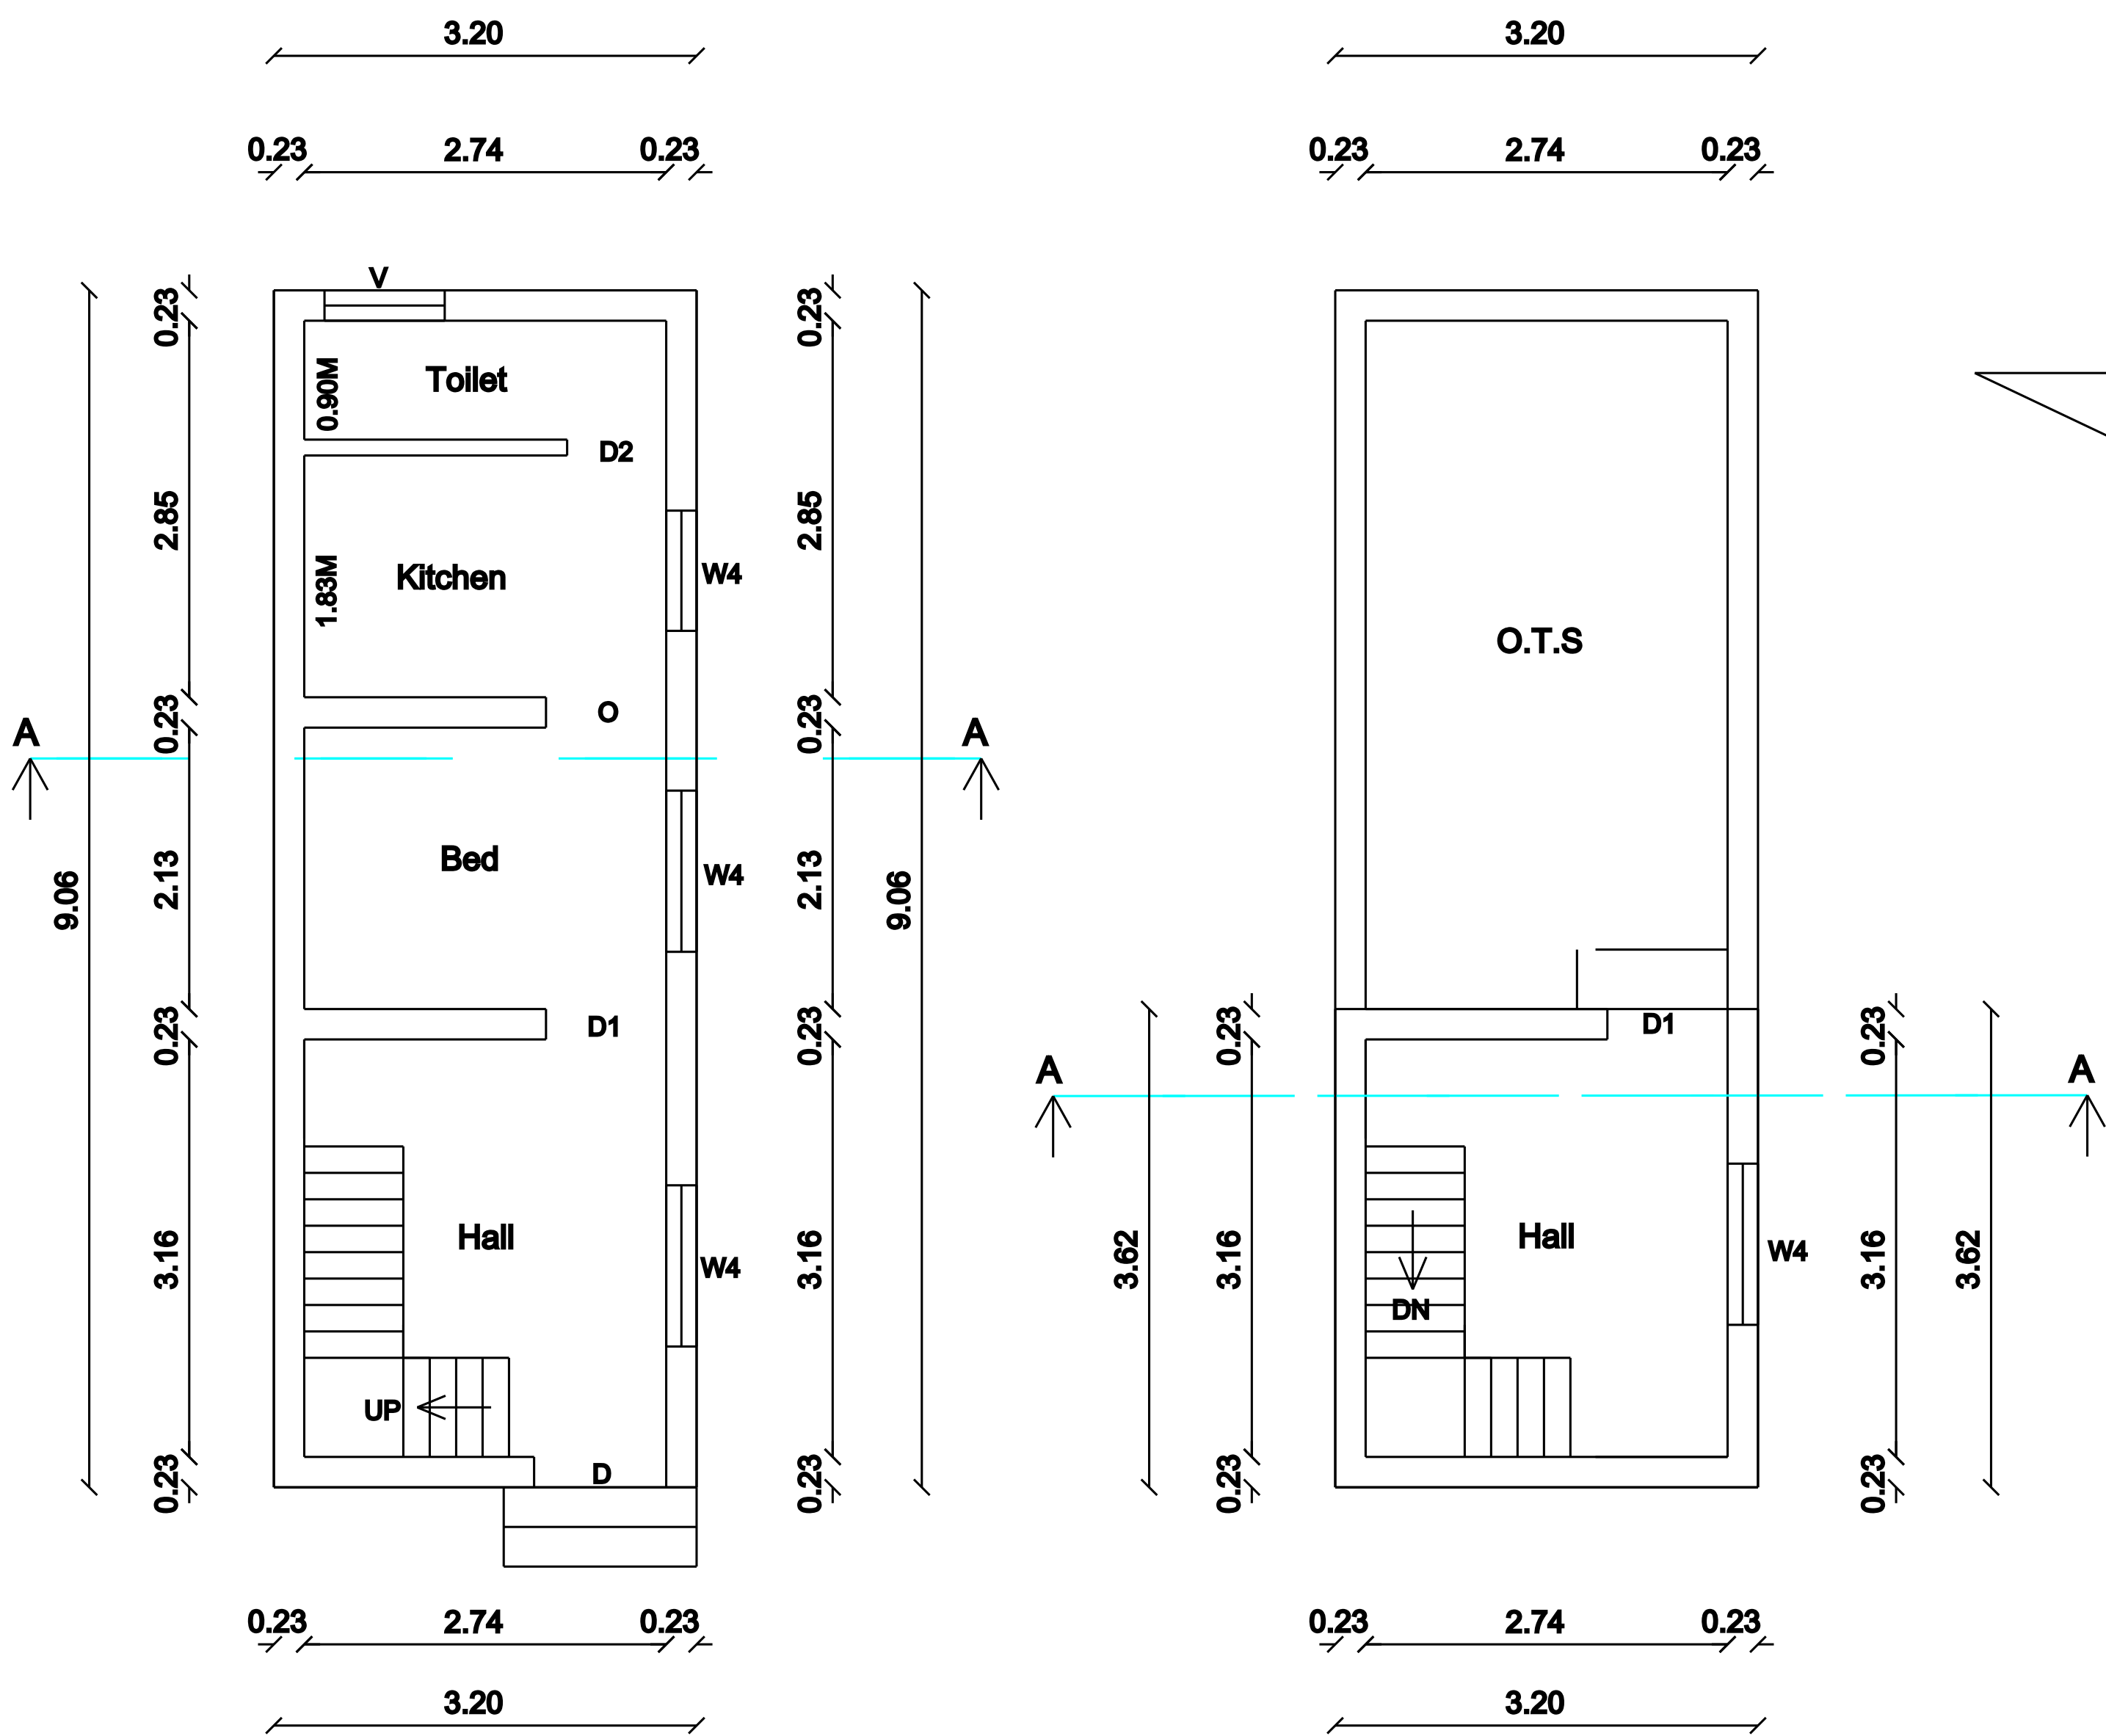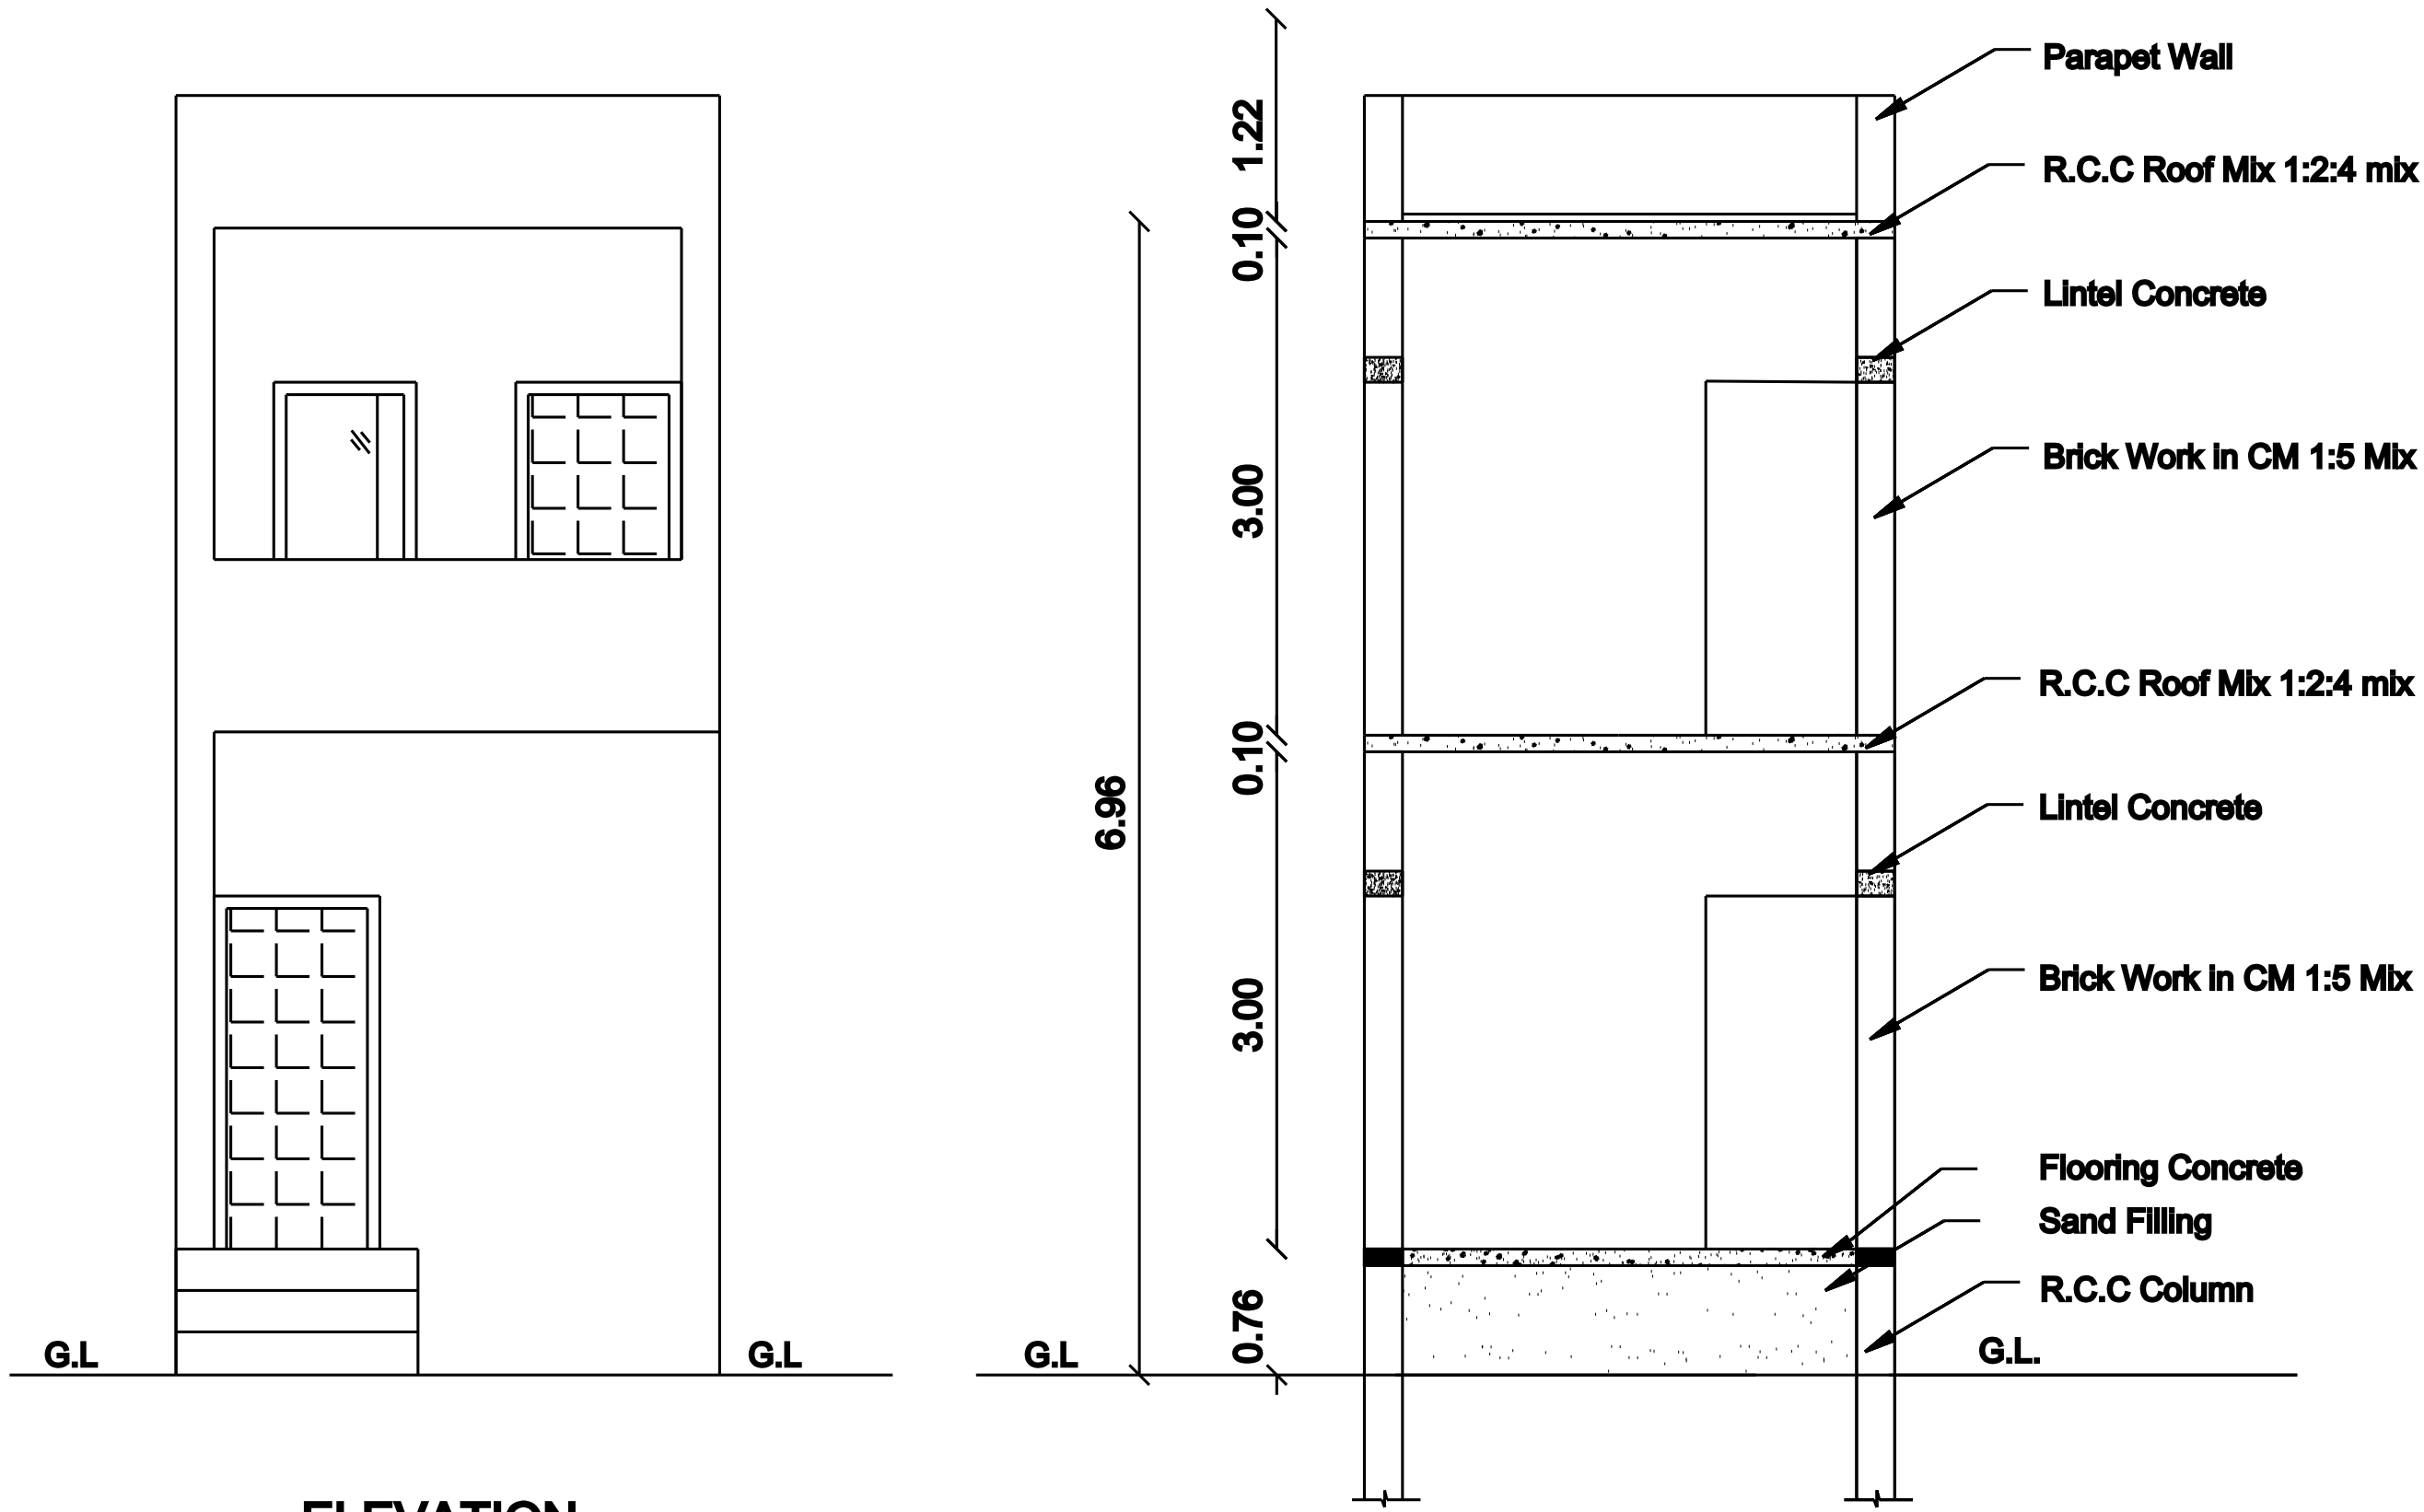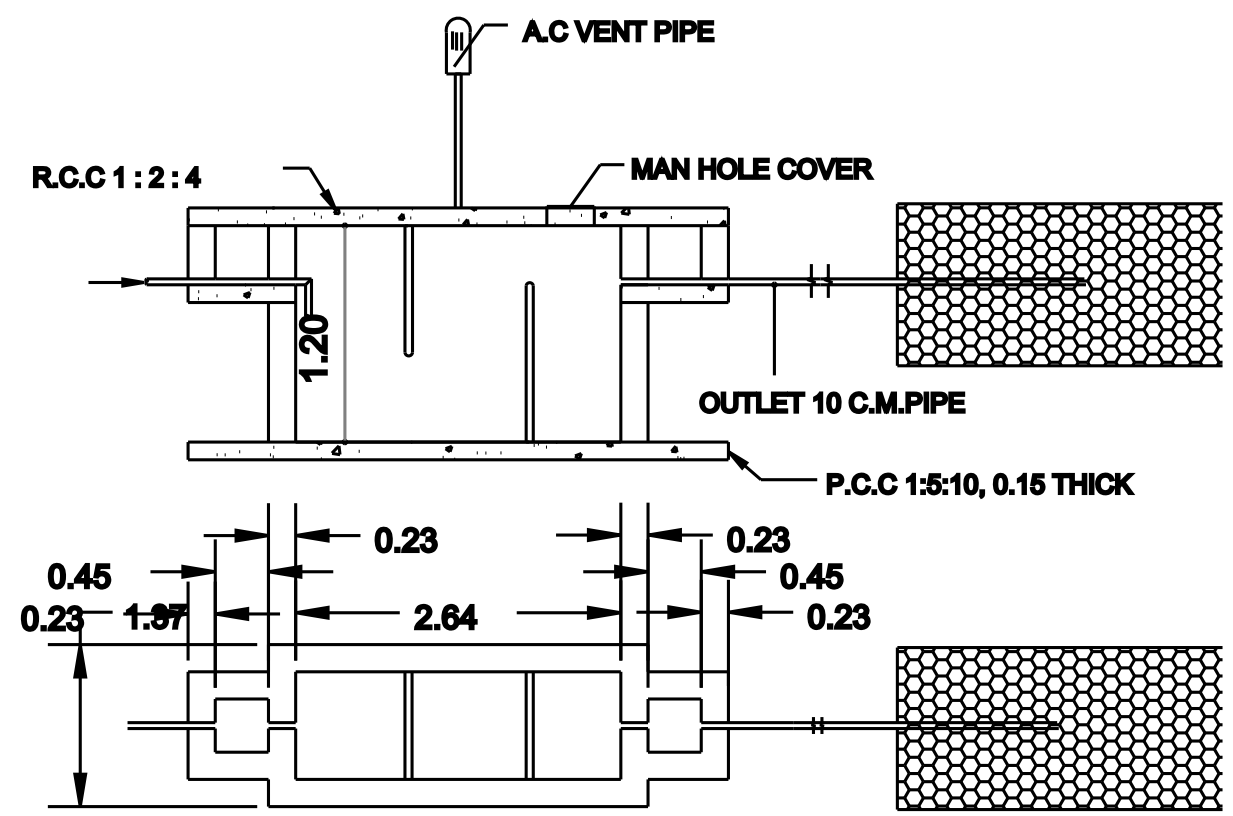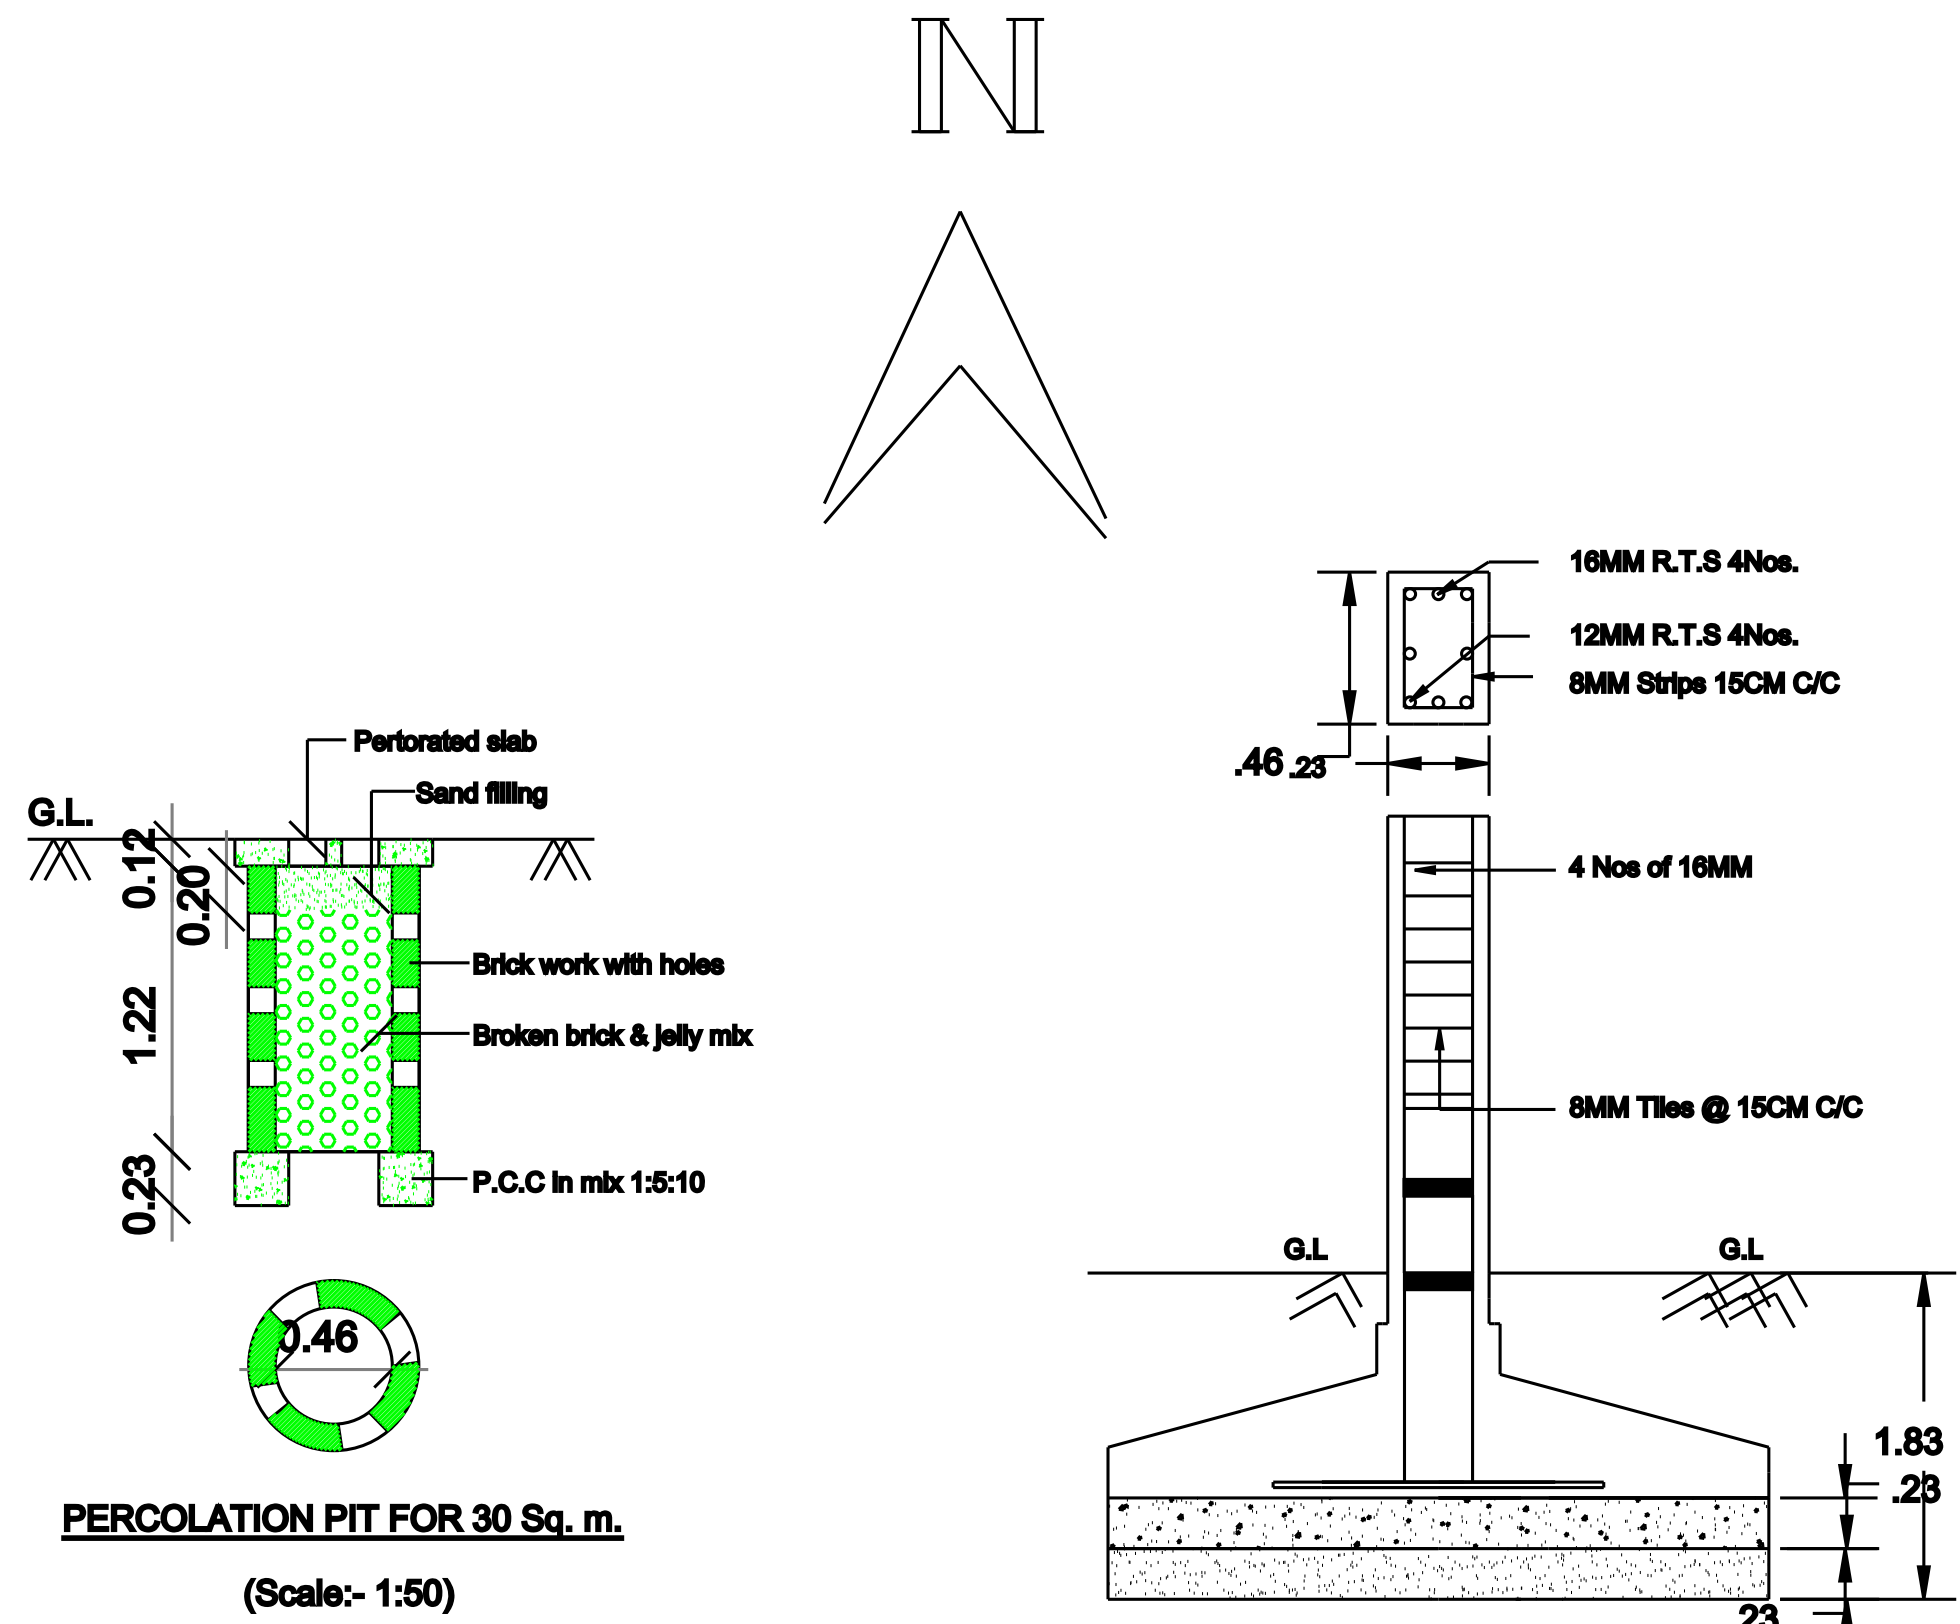

|  | AREA DETAILS        | SQ.FT  | SQ.MT |
|--|---------------------|--------|-------|
|  | SITE AREA           | 346.50 | 32.19 |
|  | PRO. G.F BLDG. AREA | 312.05 | 28.99 |
|  | PRO. F.F BLDG. AREA | 124.65 | 11.58 |
|  | TOTAL PRO. AREA     | 436.70 | 40.57 |
|  | OPEN SPACE AREA     | 34.45  | 3.20  |
|  | ROAD                |        |       |
|  | DISMANTLING AREA    | 250.00 | 23.22 |

| SCHEDULE OF JOINERIES |            |             |
|-----------------------|------------|-------------|
| MD                    | MAIN DOOR  | 1.00 x 2.10 |
| D                     | DOOR       | 0.91 x 2.10 |
| D1                    | DOOR       | 0.75 x 2.10 |
| O                     | OPENING    | 0.91 x 2.10 |
| W4                    | WINDOW     | 1.22 x 1.37 |
| V                     | VENTILATOR | 0.61 x 0.61 |

OFFICE USE

E.Muthukrishnan

APPLICANT

Er.I.ANANDA MANI

B.E.,

Reg. Engineer & Consulting Engineer

Reg. No :146/LS/2019/00011

SRI SAI JOTHI CONSTRUCTION

133, Cheranmahadevi Road,

Tirunelveli Town,

Tirunelveli - 627 006.

Cell : 80123 95788

ENGINEER