
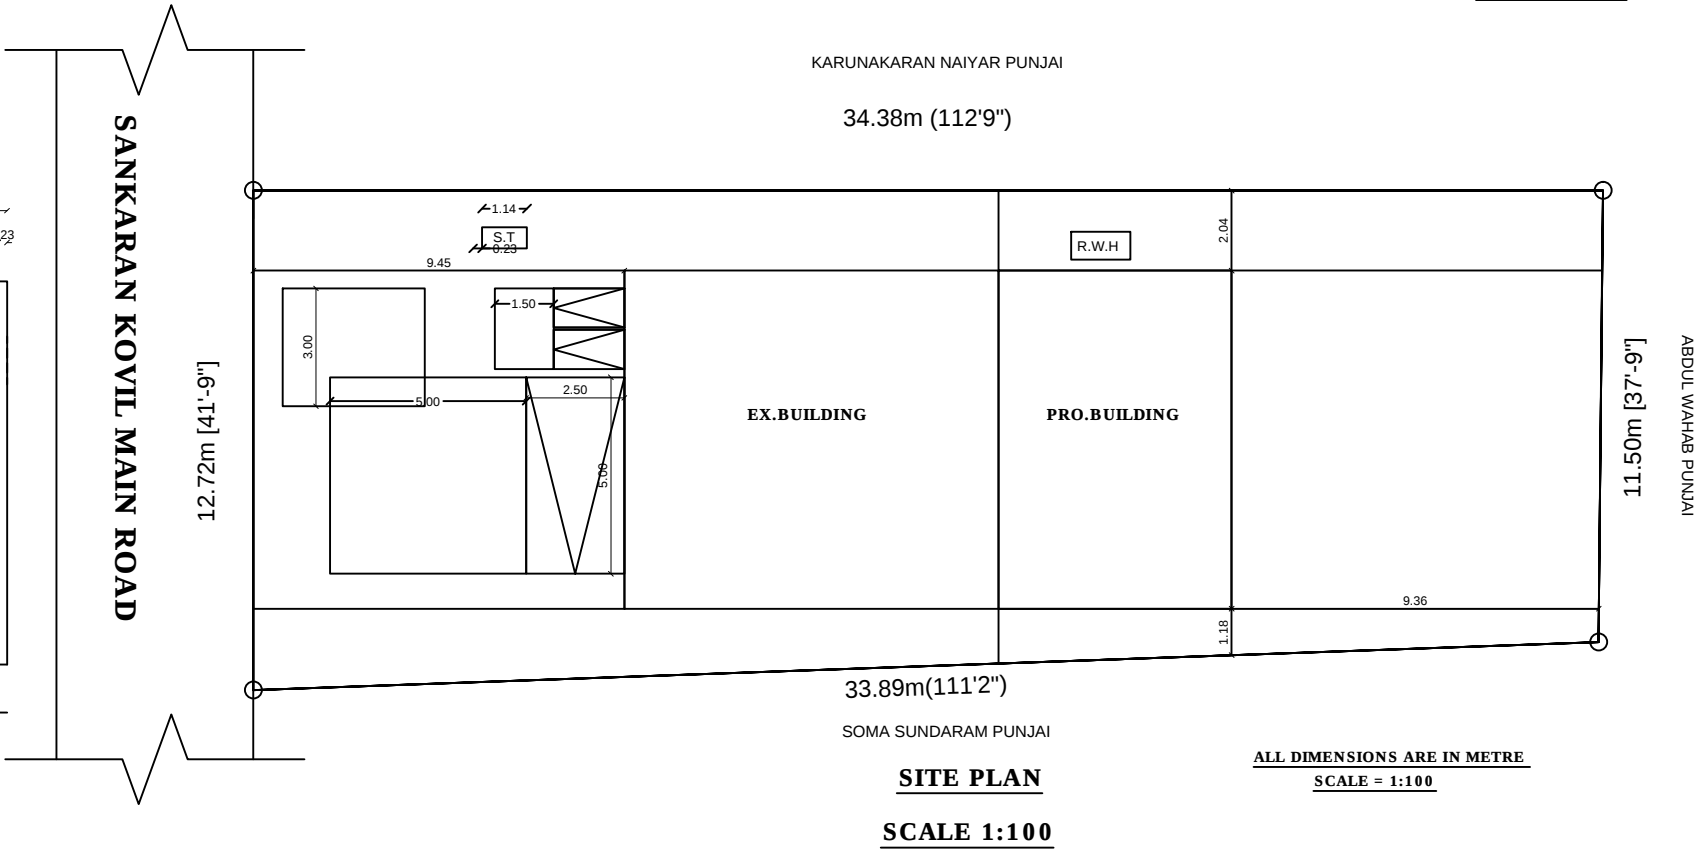
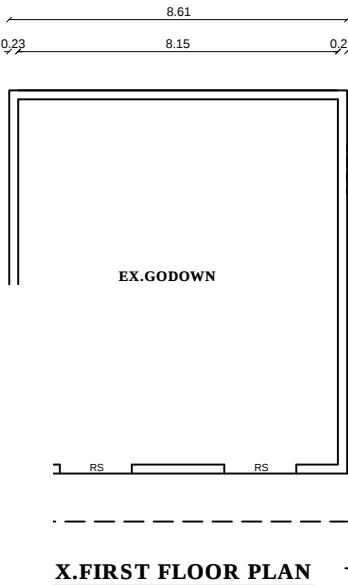
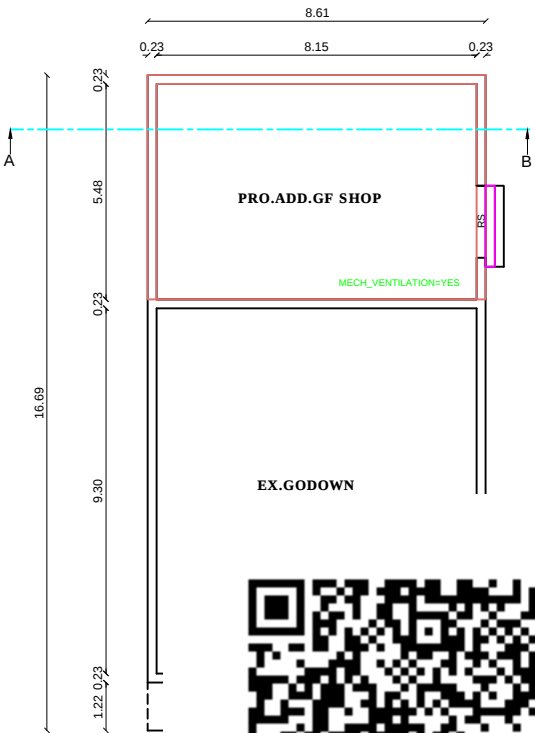
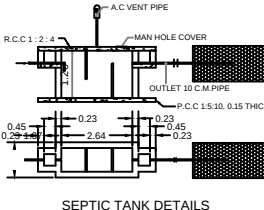
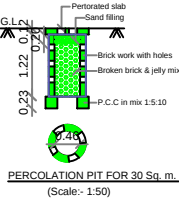
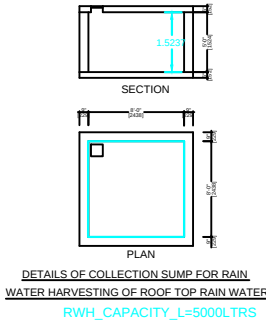
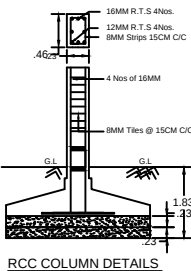
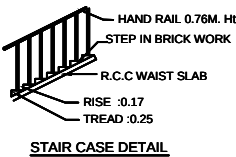
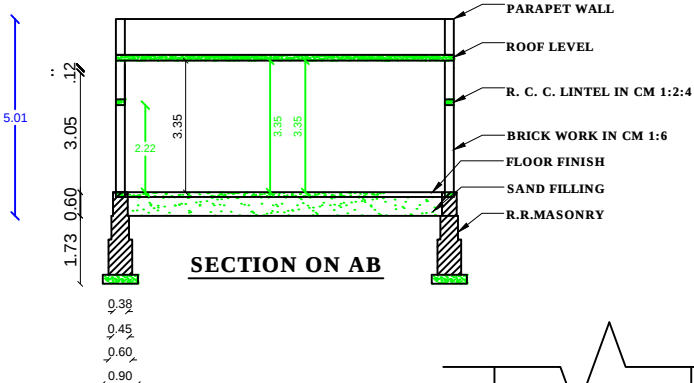


PLAN SHOWING THE PROPOSED ADDITIONAL CONSTRUCTION OF COMMERCIAL SHOP BUILDING IN SY.NO : 118/1A2A1 ,
RAMAYANPATTI VILLAGE AND PANCHAYAT , PALAYAMKOTTAI UNION , TIRUNELVELI TALUK & DISTRICT.

APPLICANT : R.RAMESH

R.MAGESH

V.KARPAGALINGAM

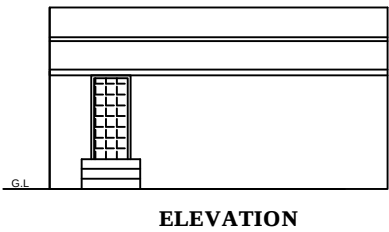

	AREA DETAILS	SQ.FT	SQ.MT
☐	SITE AREA	4473.56	415.60
☐	PRO.G.F.ADD.SHOP PLINTH AREA	529.16	49.16
☐	EX.GF.PLINTH AREA PLINTH AREA	904.00	83.98
☐	EX.FF.PLINTH AREA PLINTH AREA	904.00	83.98
☐	ROAD		

SCHEDULE OF JOINERIES		
D	MAIN DOOR	1.00 x 2.10
D1	DOOR	0.91 x 2.10
D2	DOOR	0.75 x 2.10
O	OPENING	0.91 x 2.10
W3	WINDOW	0.91 x 1.37
W4	WINDOW	1.22 x 1.37
V	VENTILATOR	0.91 x 0.61

OFFICE USE

Mr.R.RAMESH
Mr.R.MAGESH
Mrs.V.KARPAGALINGAM

APPLICANT

ENGINEER