

PLAN SHOWING THE PROPOSED CONSTRUCTION OF A RESIDENTIAL HOUSE BUILDING AT NATHAM S.NO : 277 / 26 ,
WARD NO : 2 , PERUMAL KOVIL STREET , PATTAN KALLUR , PALAOR VILLAGE and PANCHAYAT,
PAPAKUDI UNION , TIRUNELVELI TALUK , TIRUNELVELI DISTRICT .

OWNER : Mr. P . SANKAR S/O Mr. PERUMAL

AREA STATEMENT:-	SQ.MT	SQ.FT
SITE AREA	123.89	1333.56
PROPOSED BUILDING GROUND FLOOR AREA	18.03	194.07

PLOT COVERAGE	14.55 %
F.S.I	0.14

DETAILS OF JOINERIES:-			
Sl.No.	Type	Description	Size
1	D	Door	1.06 x 2.10
2	D1	Door	0.90 x 2.10
3	D2	Door	0.75 x 2.10
4	W	Window	0.90 x 1.20
5	KW	Kit. Window	0.90 x 0.90
6	V	Ventilator	0.90 x 0.60

COLOUR CODE REFERENCE:-	
SITE BOUNDRY	
PROPOSED BUILDING	
ROAD	

P. Sankar

APPLICANT:- Mr. P. SANKAR S/O Mr. PERUMAL



LICENSED SURVEYOR:-

Er. K. BAGYARAJ, D.C.E.
REGISTERED ENGINEER - GRADE - III
GREATER CHENNAI CORPORATION / REG. NO : RE308082023
TENKASI DISTRICT / REG. NO : 145 / LS / 2022 / 00022
AMBASAMUDRAM MUNICIPALITY / REG. NO : 140 / LS / 2022 / 00012
SRISAICONSTRUCTION
3 / 420 , EAST STREET , KARUMBANOR , ANDIPATTI VILLAGE ,
ALANGULAM TALUK , TENKASI DISTRICT - 627851 .
CELL : 9841938888 , 9962093888


Engineer :

Sri Sai Construction
42 , First Floor , Ambal Road ,
Alangulam Taluk , Tenkasi District.
9841938888 , 9962093888


f i n p Srisaiconstructionalangulam
SrisaiiconsAlm Srisaiconstruction.alm@gmail.com

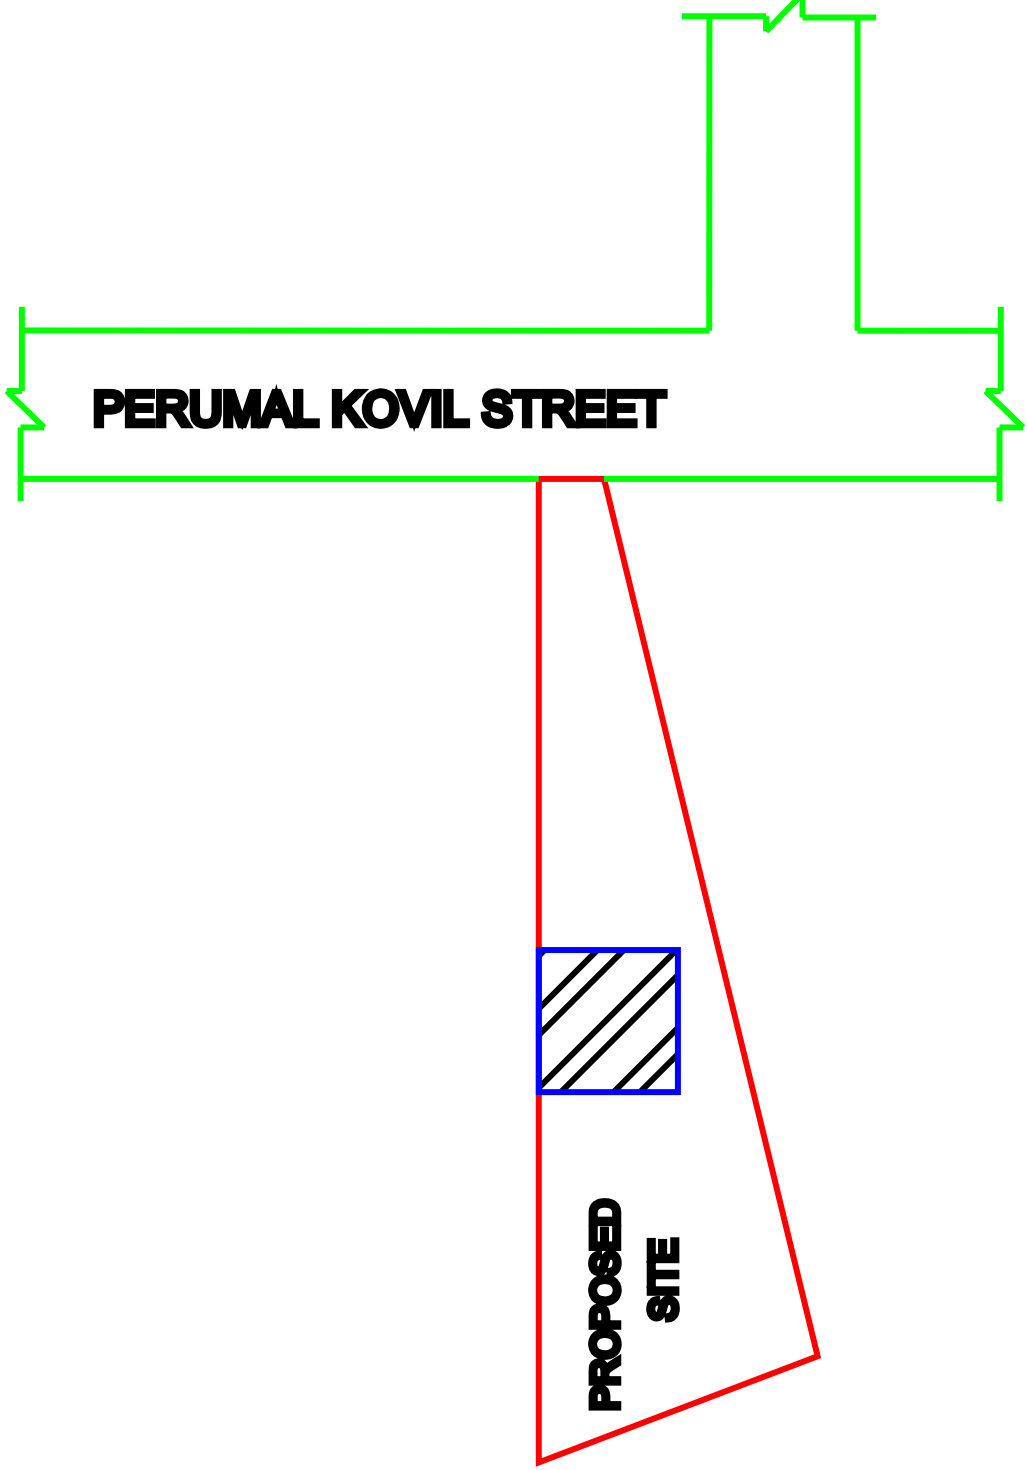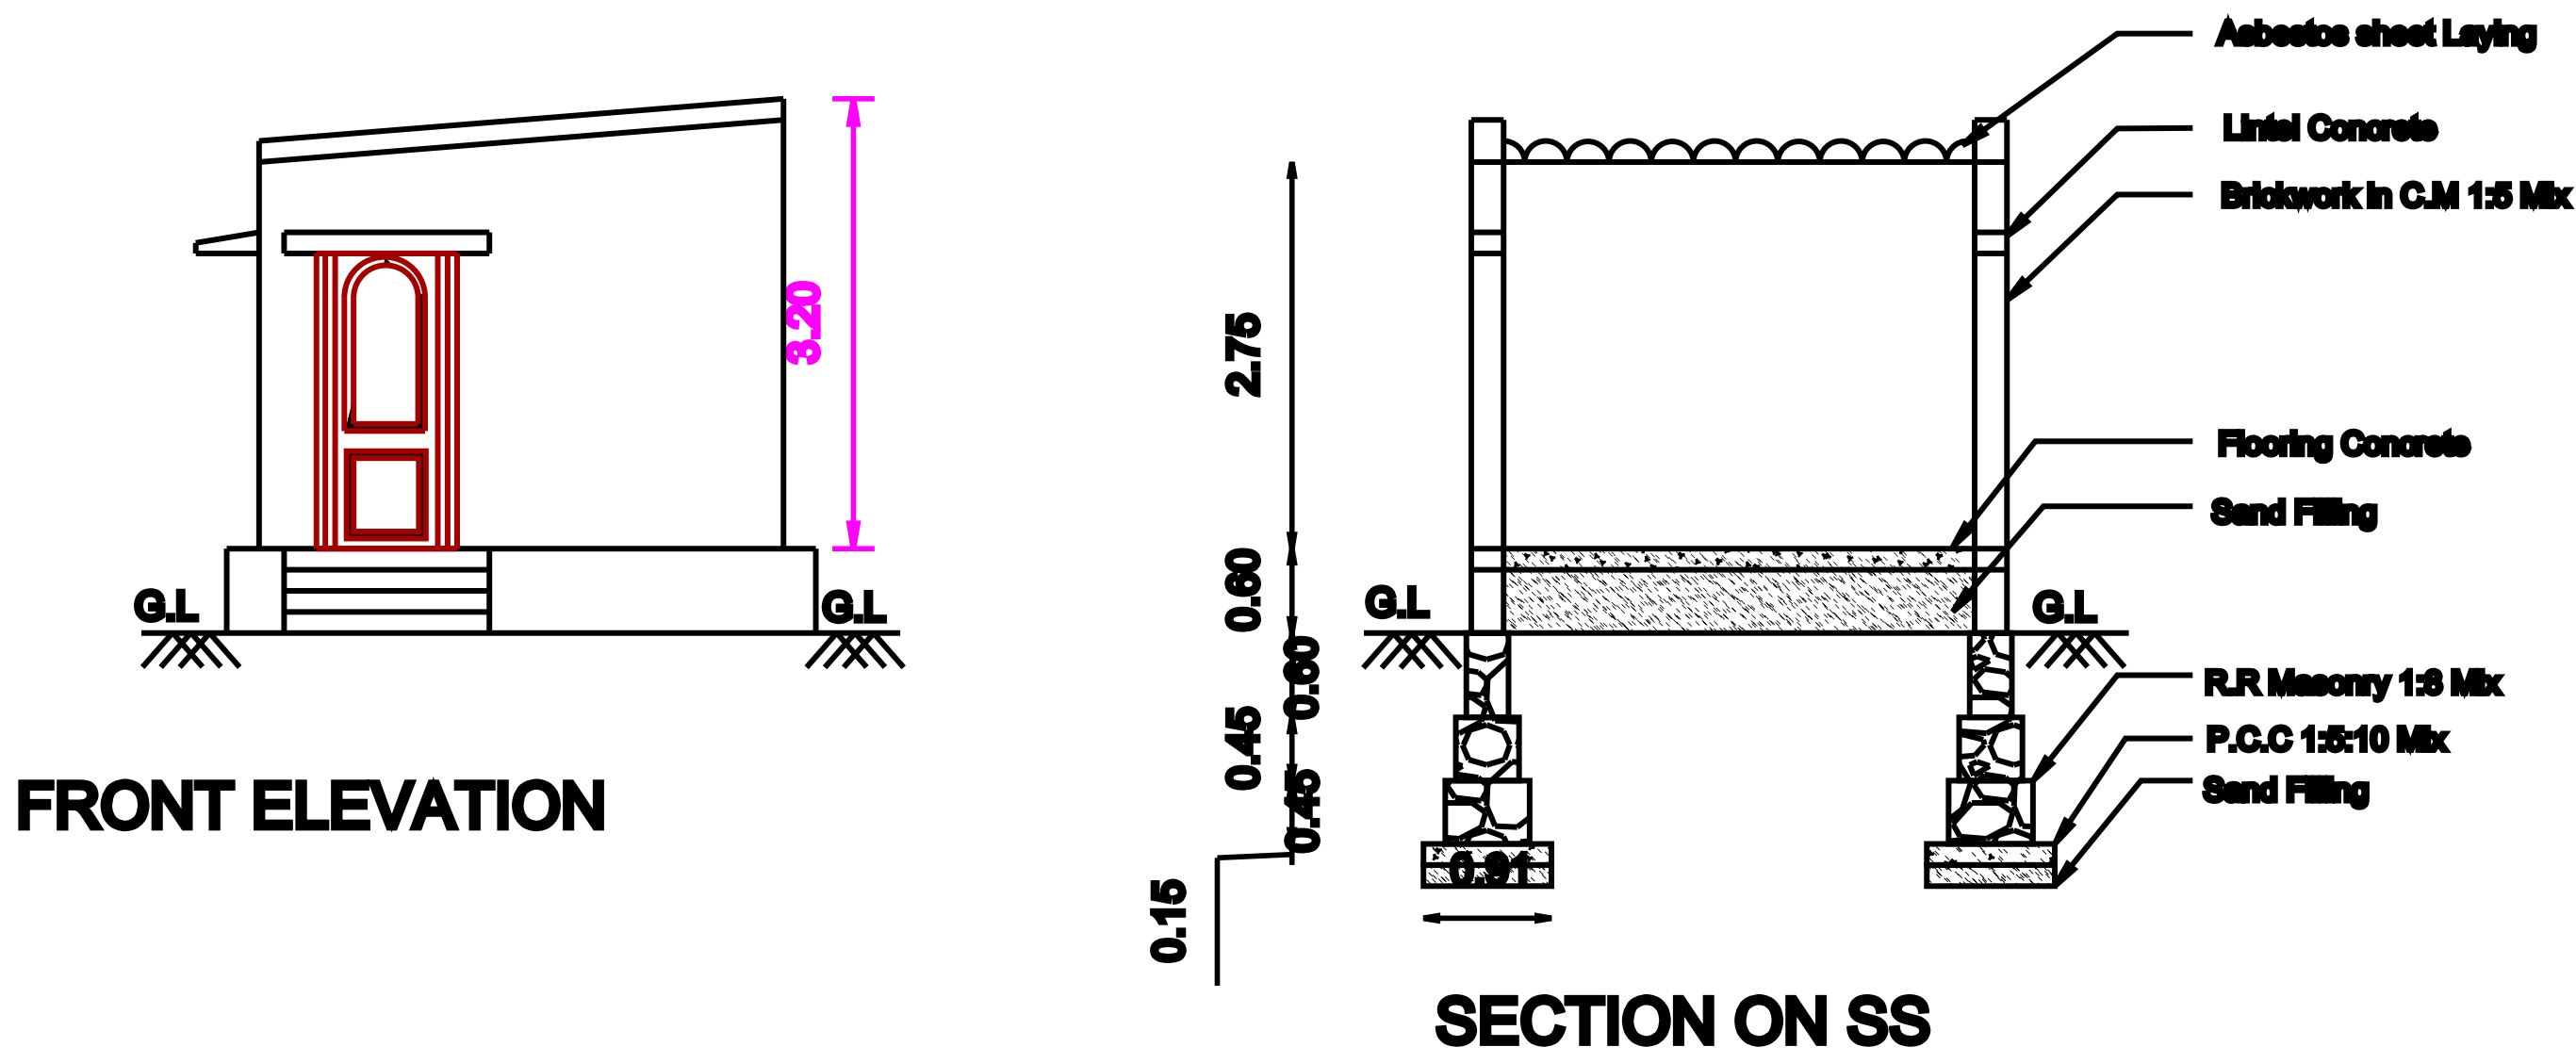


KEY PLAN
(NOT TO SCALE)

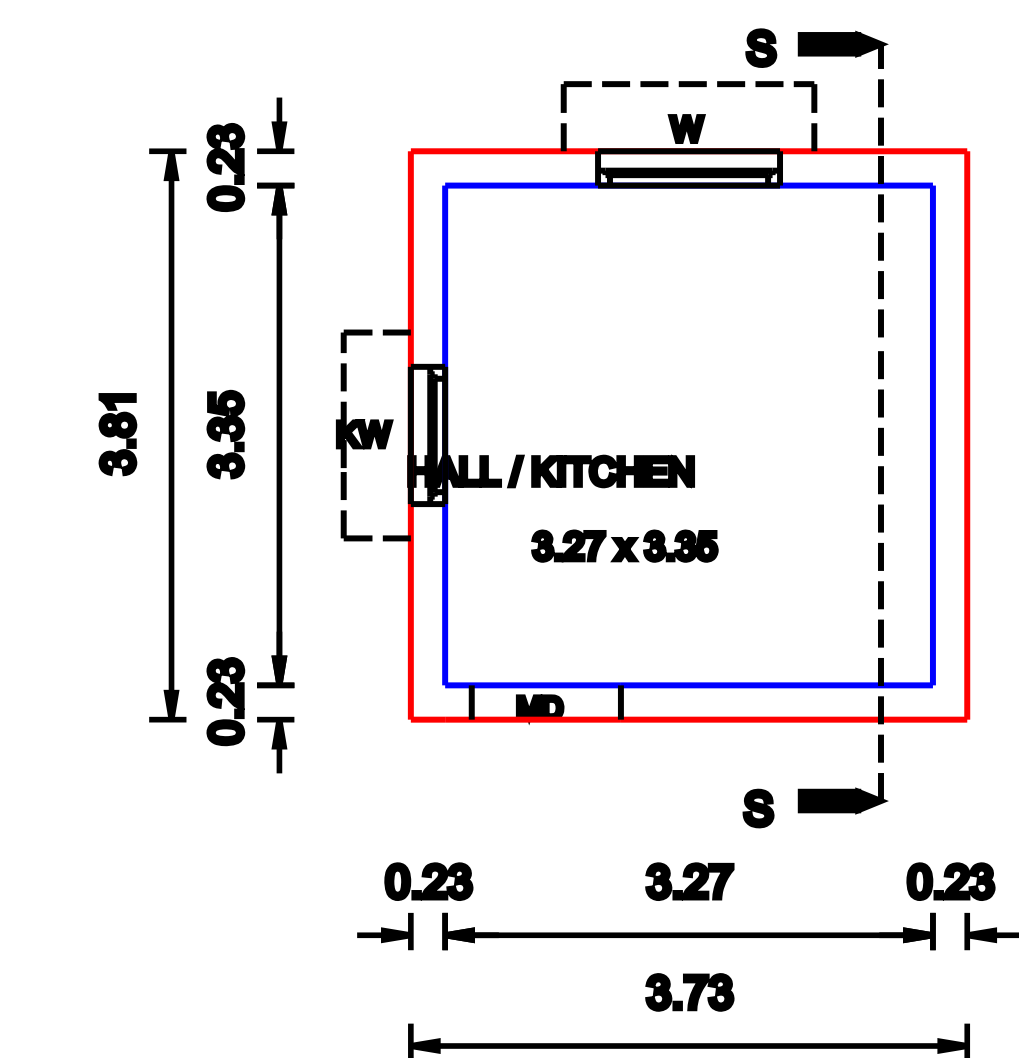


GROUND FLOOR PLAN

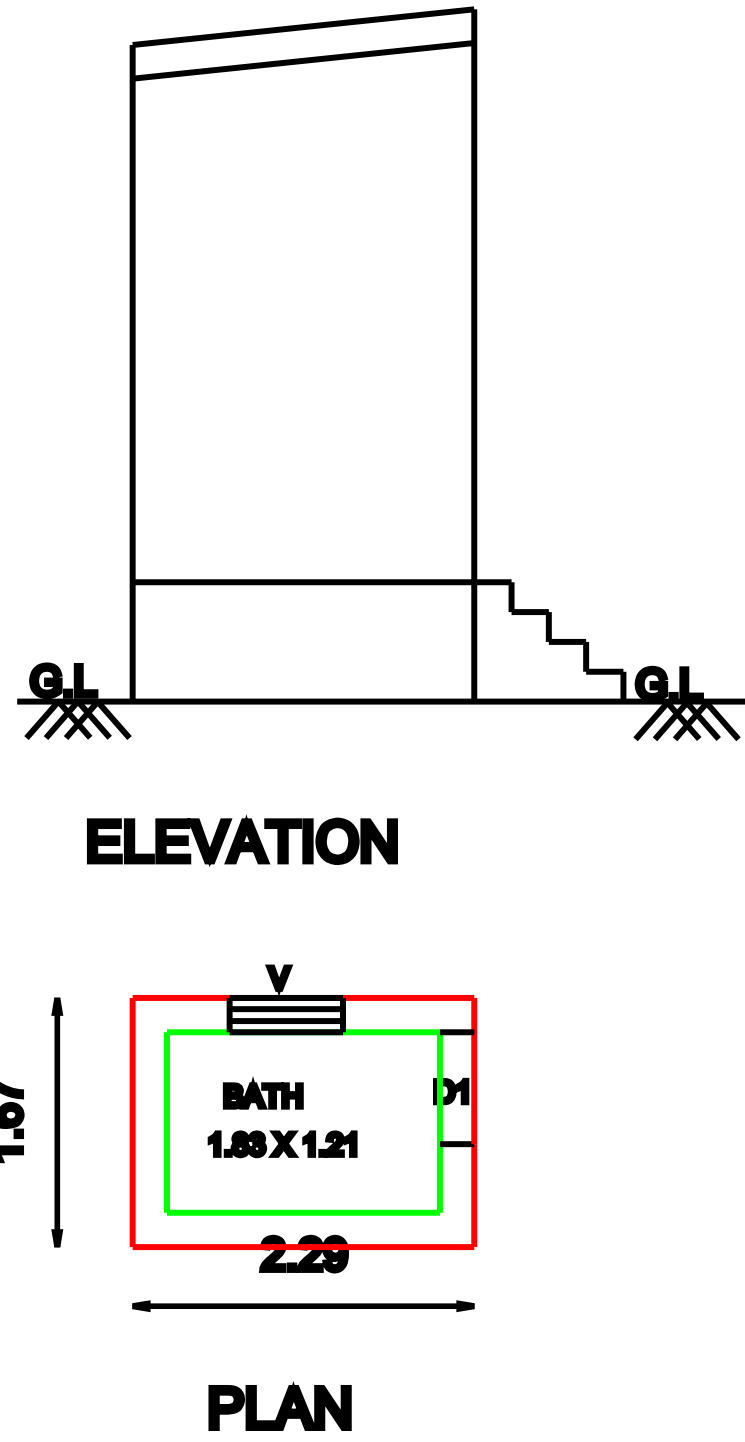

ELEVATION
PLAN

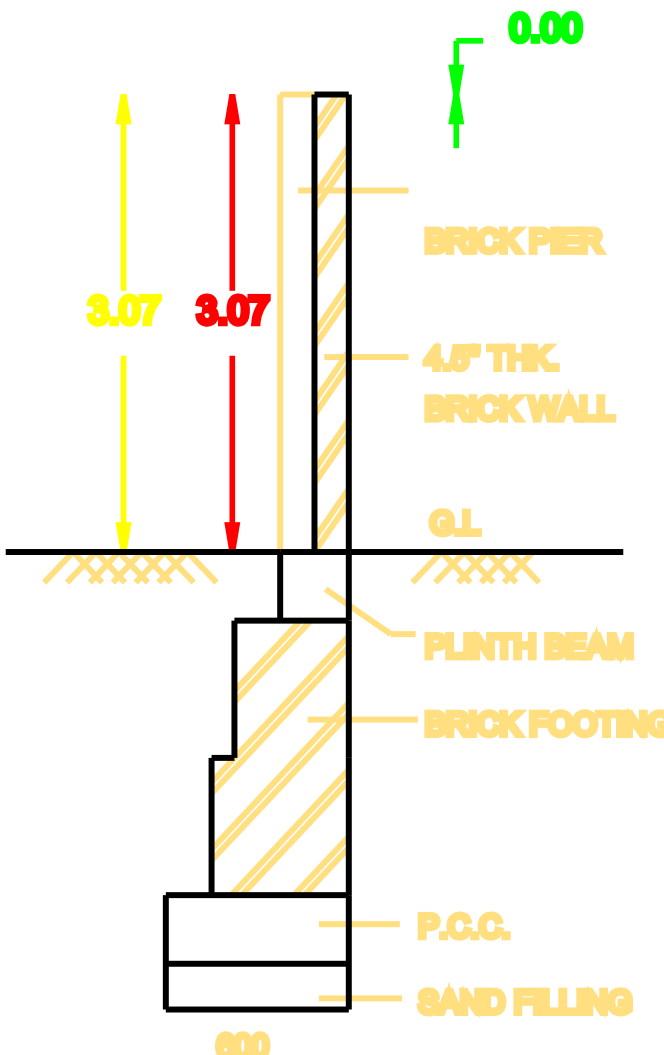


COMPOUND WALL
DETAIL

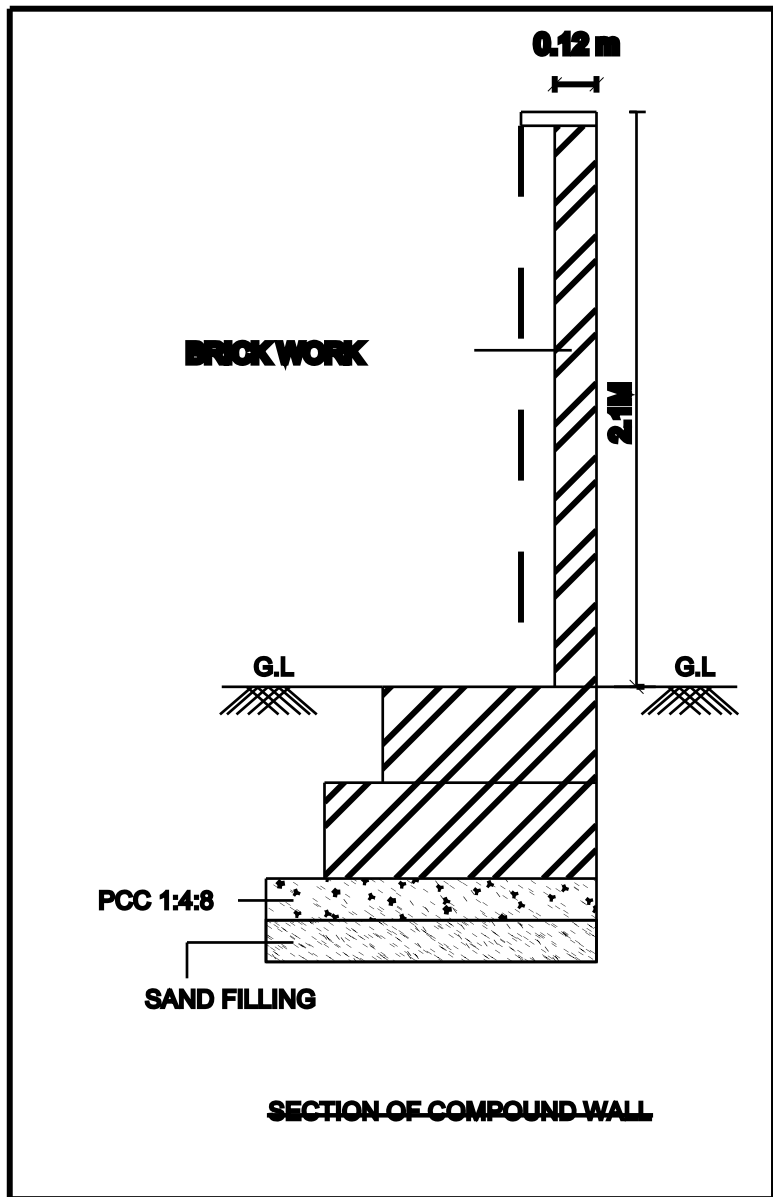


SECTION OF COMPOUND WALL

KASJ and SAWARIMUTHU LAND

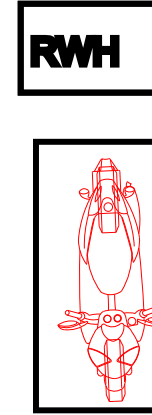

CHELLAHAH LAND

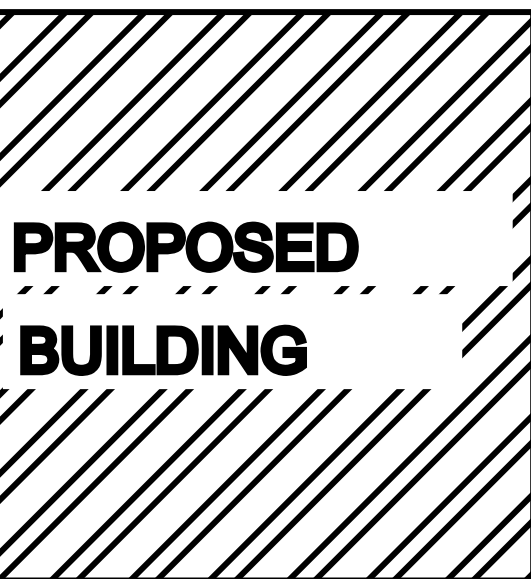

SAMUTHIRA VALLI LAND

SITE PLAN
(SCALE:- 1:100)

